


**ENLARGED PLATFORM PLAN PART A**  
 1/4" = 1'-0"  
 0 2' 4' 8'

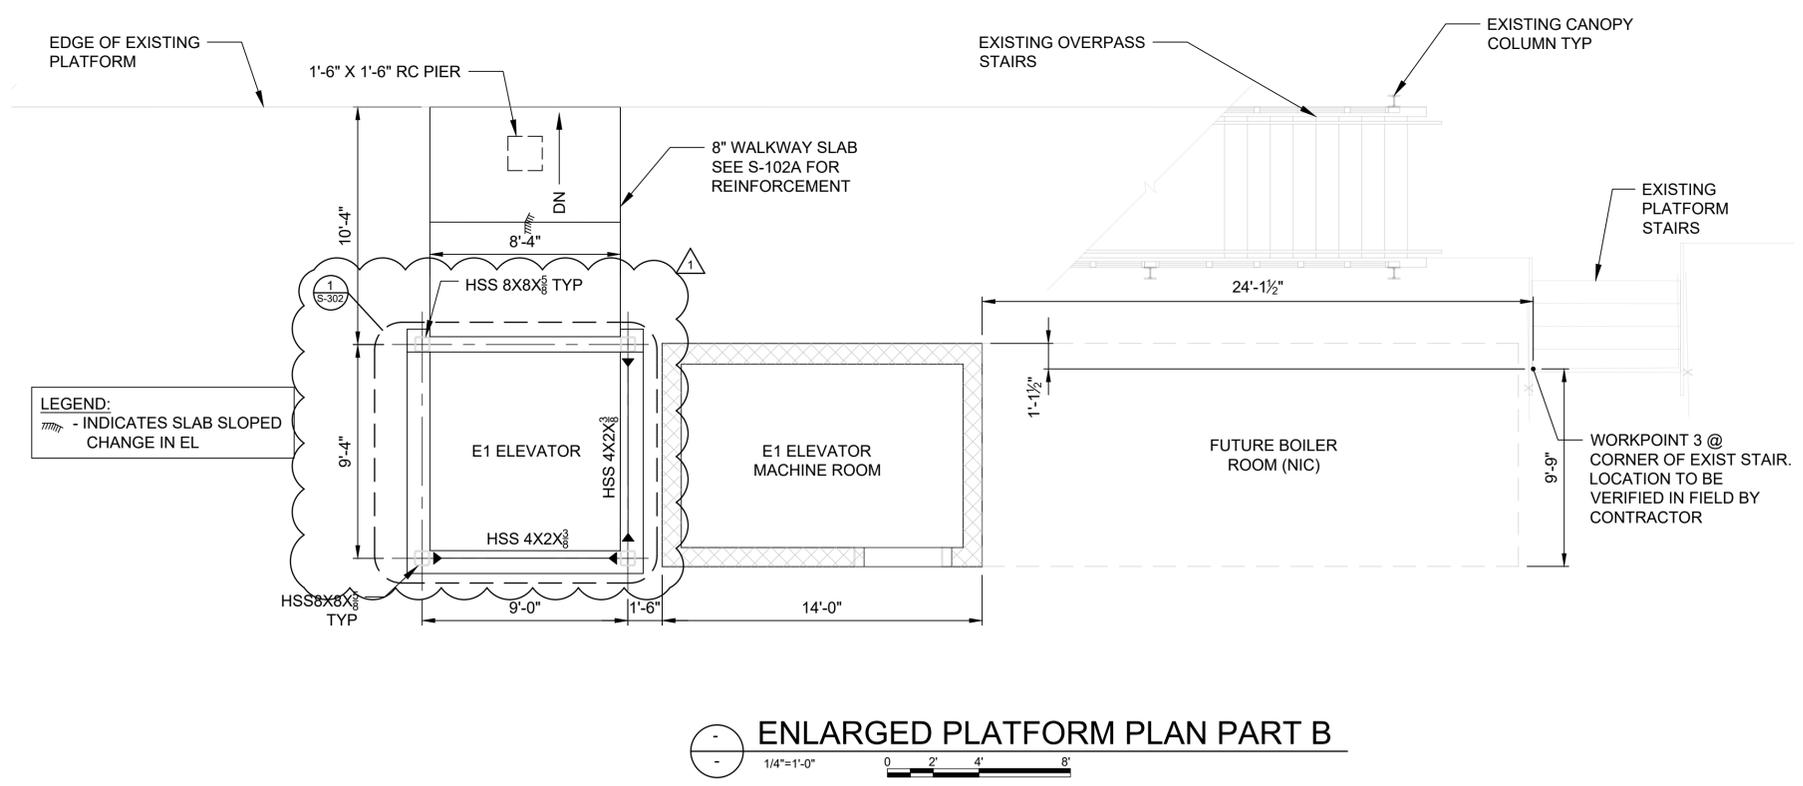

**ENLARGED PLATFORM PLAN PART B**  
 1/4" = 1'-0"  
 0 2' 4' 8'

- NOTES:**
1. ALL DIMENSIONS & ELEVATIONS SHALL BE VERIFIED IN FIELD BY CONTRACTOR
  2. GC TO COORDINATE WITH ALL TRADES FOR ALL UTILITIES THAT WILL BE IMPACTED WITHIN AREA OF WORK PRIOR TO ANY DEMOLITION/NEW WORK
  3. CONTRACTOR TO PROVIDE DEMOLITION DETAILS FOR ENGINEER OF RECORD FOR APPROVAL PRIOR TO REMOVAL

DESIGNED	SD
DRAWN	SD
CHECKED	RA
APPROVED	MM

NO.		DATE	ADDENDUM	DRWN	CHKD	APPVD	NO.	DATE	DRWN	CHKD	APPVD
1		09/24/2021	ADDENDUM 5	SD	RA	MM					
<i>REVISION</i>						<i>REVISION</i>					

CONFORMED

225 PARK AVENUE SOUTH,  
NEW YORK, NY 10003

420 Lexington Avenue  
New York, NY 10017

**100% RFC SUBMISSION**

TITLE  
HARTSDALE AND SCARSDALE STATION  
IMPROVEMENTS

**ENLARGED PLATFORM  
PLAN PART A & B**

HARTSDALE STATION

CONTRACT NO. 1000106733	
SCALE 1/4" = 1'-0"	DATE 08/03/2021
DRAWING NO. <b>HTD-S-102</b>	
SHEET 53 OF 99	