




1 SECTION DETAIL
1/2"=1'-0"

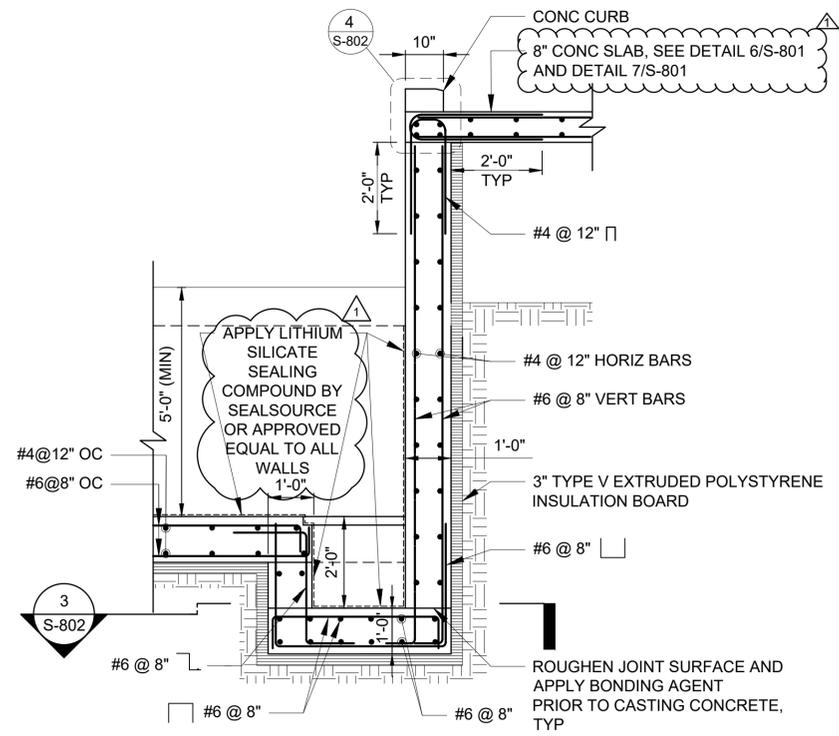

2 SECTION DETAIL
1/2"=1'-0"

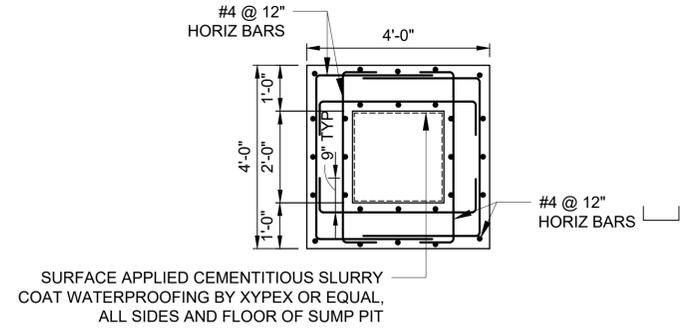

3 PLAN- SUMP PIT
1/2"=1'-0"

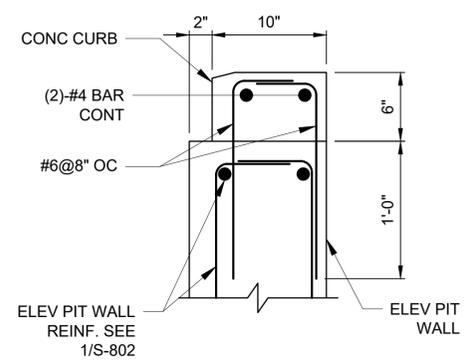

4 SECTION
1/2"=1'-0"

- NOTES:**
1. ALL BARS SHALL BE GALVANIZED.
 2. REFER TO REINFORCED CONCRETE NOTES FOR MATERIAL SPECIFICATIONS FOR GALVANIZED REINFORCING BARS.
 3. FOR SLABS ON GRADE, IT IS THE CONTRACTOR'S OPTION TO USE #4@12 EW INSTEAD OF WWF SHOWN ON THIS DRAWING. THE SELECTED REINFORCEMENT SHALL BE SHOWN ON THE SHOP DRAWINGS SUBMITTED FOR REVIEW.

100% RFC SUBMISSION

DESIGNED	SD											CONFORMED			 225 PARK AVENUE SOUTH, NEW YORK, NY 10003	 420 Lexington Avenue New York, NY 10017	TITLE	HARTSDALE AND SCARSDALE STATION IMPROVEMENTS		CONTRACT NO.	1000106733						
DRAWN	SD													SCALE			AS NOTED		DATE	08/03/2021							
CHECKED	RA													DRAWING NO.			HTD-S-802										
APPROVED	MM													SHEET 61 OF 99													
		REVISION										REVISION												FOUNDATION SECTIONS & DETAILS II		HARTSDALE STATION	