




1 SECTION DETAIL - ELEVATOR CANOPY  
1 1/2" = 1'-0"

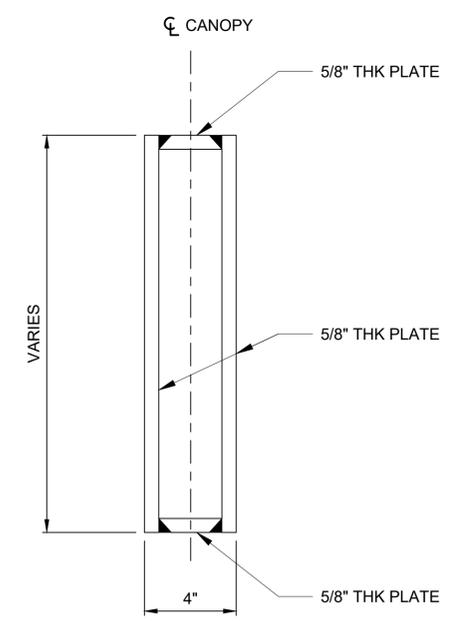


2 SECTION DETAIL - CANOPY OUTRIGGER  
3" = 1'-0"

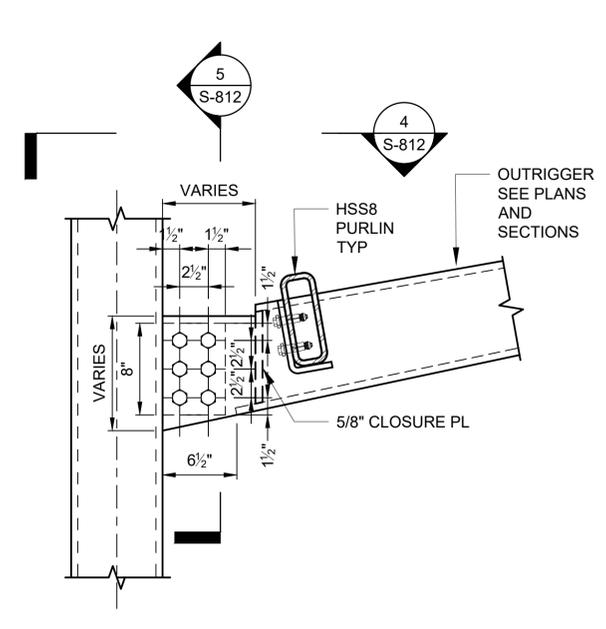


3 TYPICAL OUTRIGGER BOLTED CONNECTION  
1 1/2" = 1'-0"

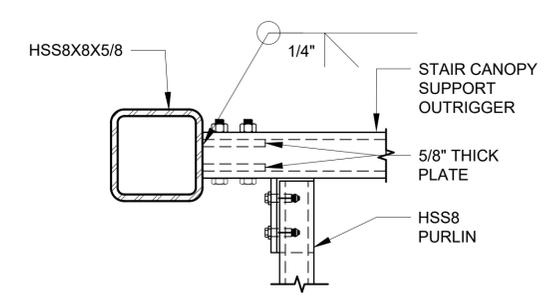


4 PLAN DETAIL OUTRIGGER  
1 1/2" = 1'-0"

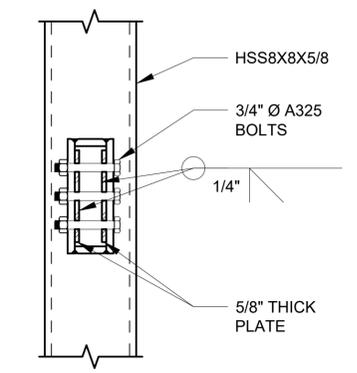


5 SECTION DETAIL OUTRIGGER CONNECTION  
1 1/2" = 1'-0"

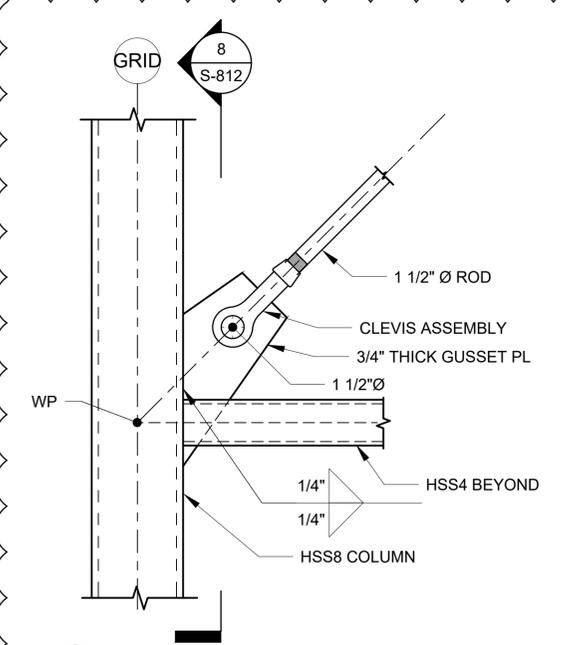


7 DETAIL  
S-301 1 1/2" = 1'-0"

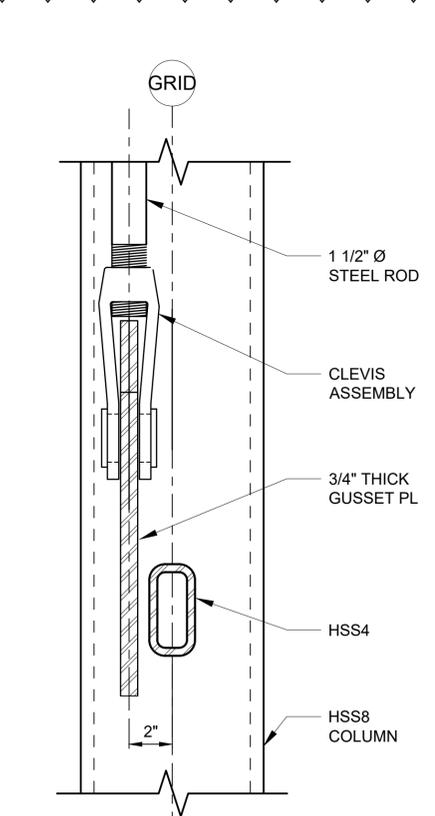


8 DETAIL  
3" = 1'-0"

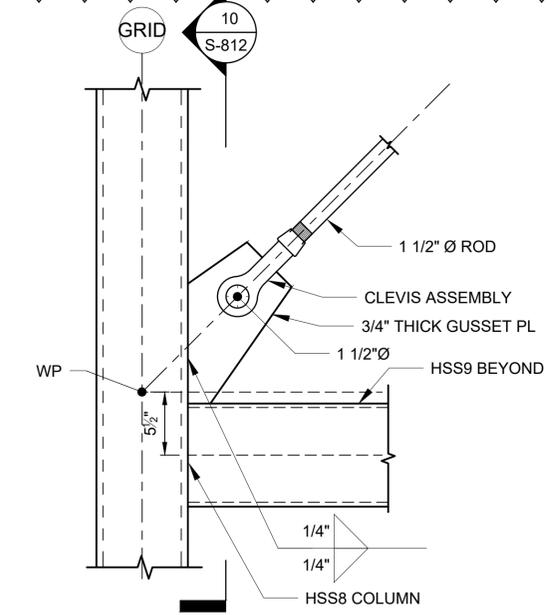

9 DETAIL  
S-301 1 1/2" = 1'-0"

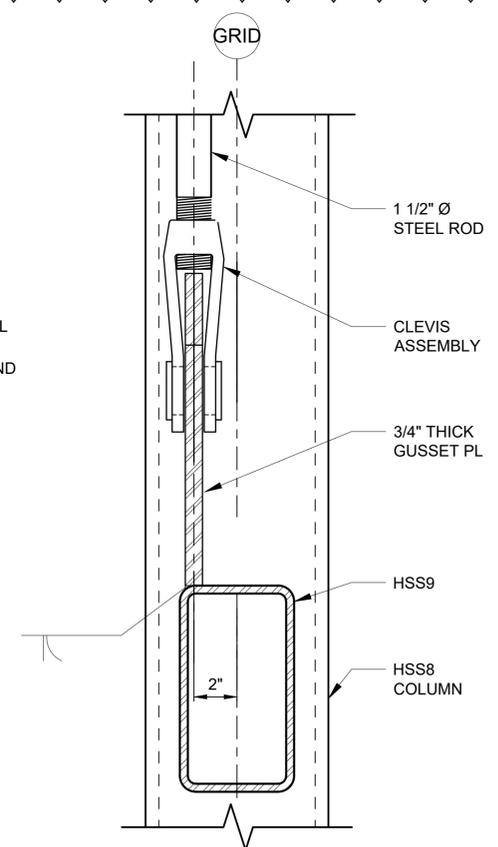

10 DETAIL  
3" = 1'-0"

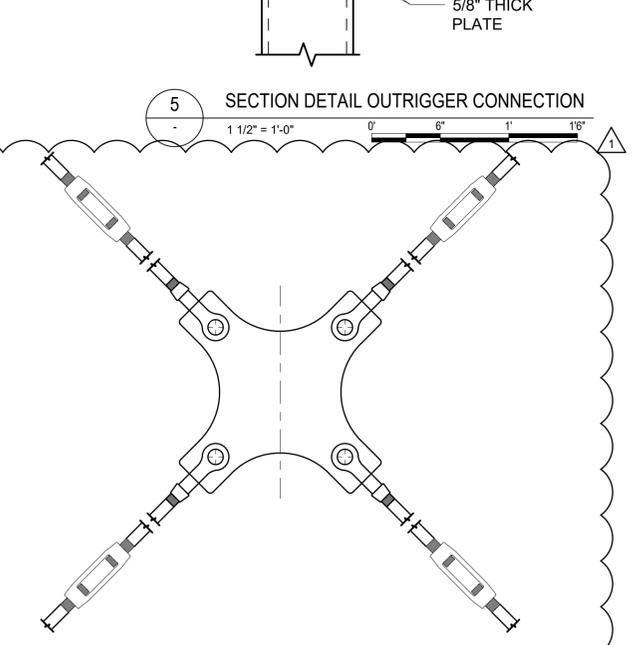

11 TYPICAL CROSS BRACE INTERSECTION  
1" = 1'-0"

- NOTES:
- REFER TO ARCH DRAWINGS FOR CANOPY GEOMETRY AND ELEVATION
  - ALL PLATES FOR CANOPY ARE ASTM A 572M GRADE 50 KSI
  - ALL WELDS FOR THE CANOPY ARE PRE-QUALIFIED COMPLETE PENETRATION WELDS UNLESS NOTED OTHERWISE

100% RFC SUBMISSION

DESIGNED	SD	CONFORMED									
DRAWN	SD										
CHECKED	RA										
APPROVED	MM										
		REVISION					REVISION				



TITLE		CONTRACT NO.	
HARTSDALE AND SCARSDALE STATION IMPROVEMENTS		1000106733	
SCALE	DATE		
AS NOTED	08/03/2021		
DRAWING NO.			
HARTSDALE STATION		HTD-S-812	
		SHEET 64 OF 99	