

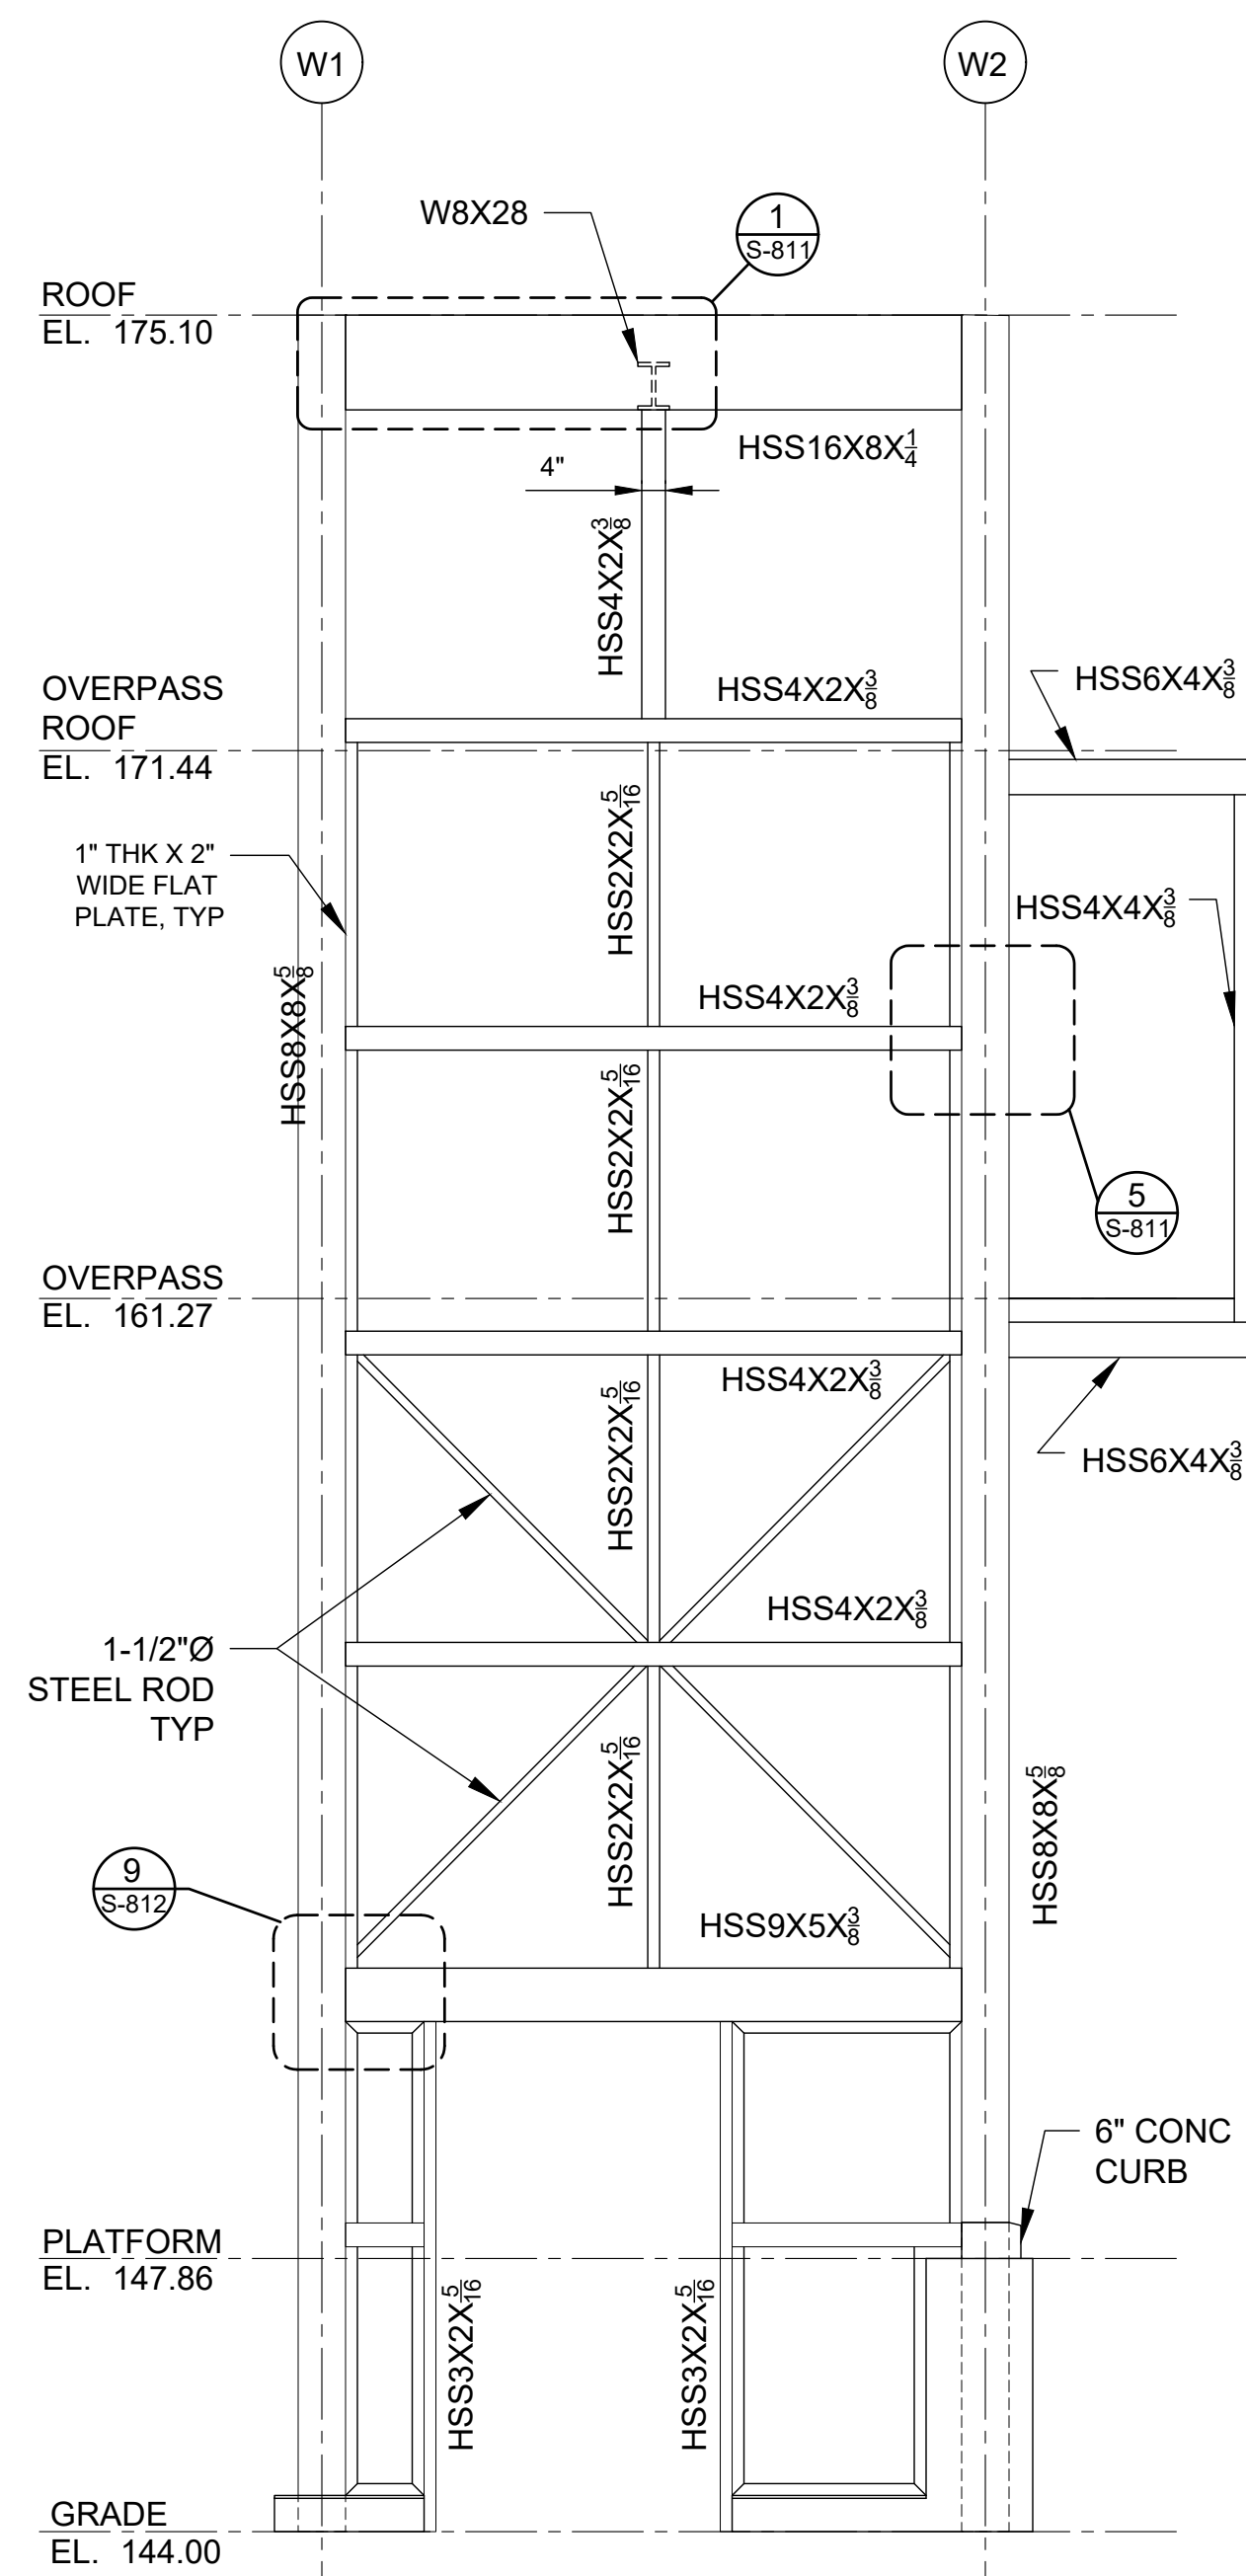
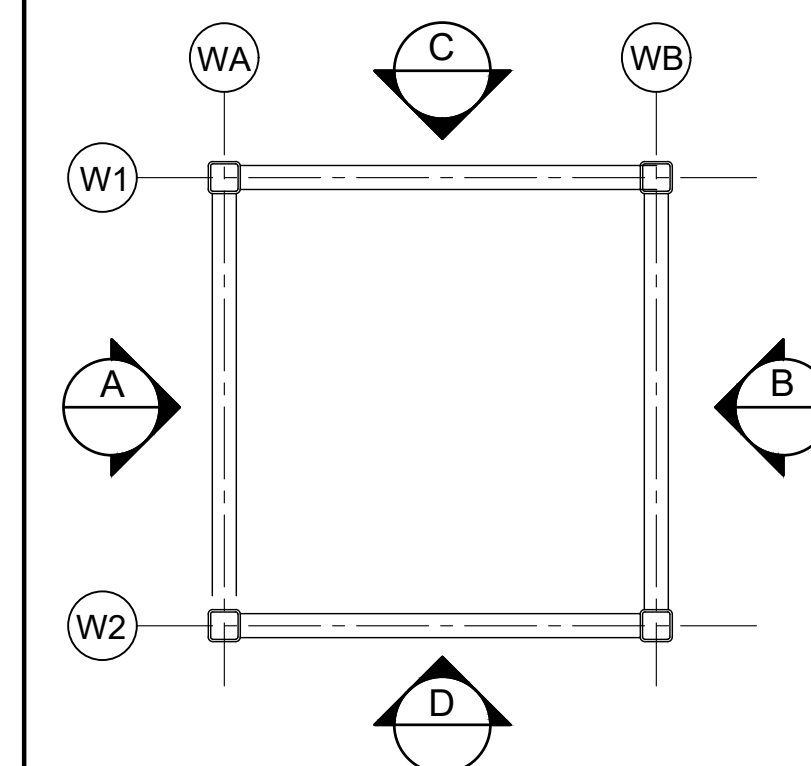
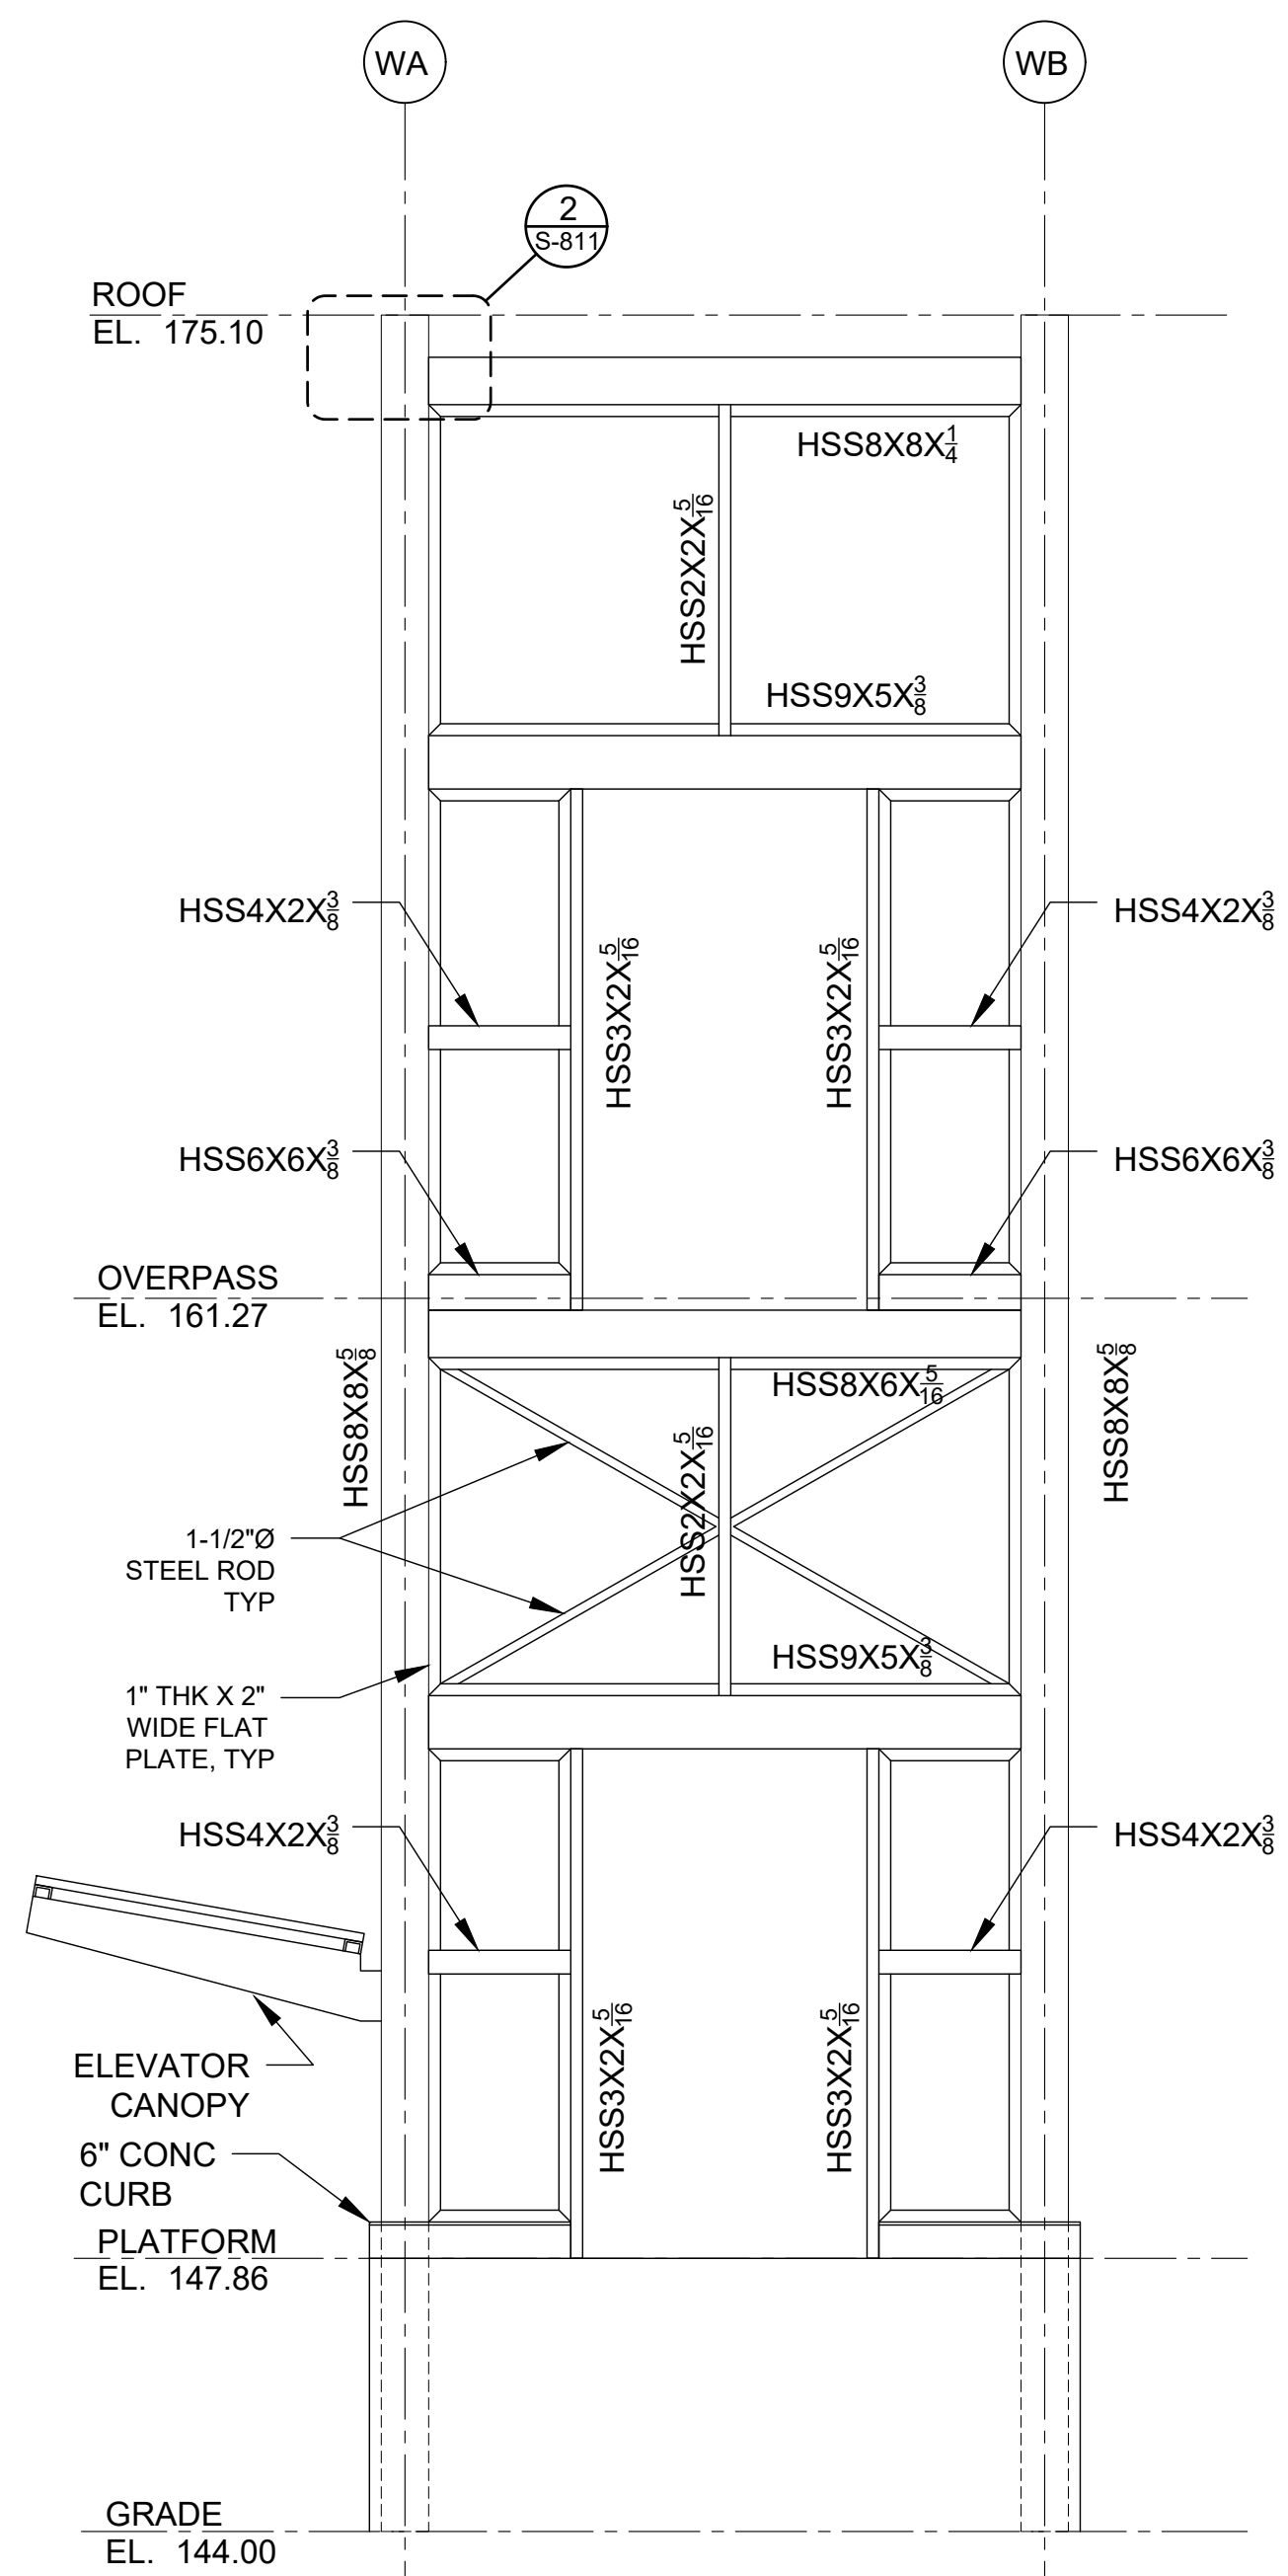


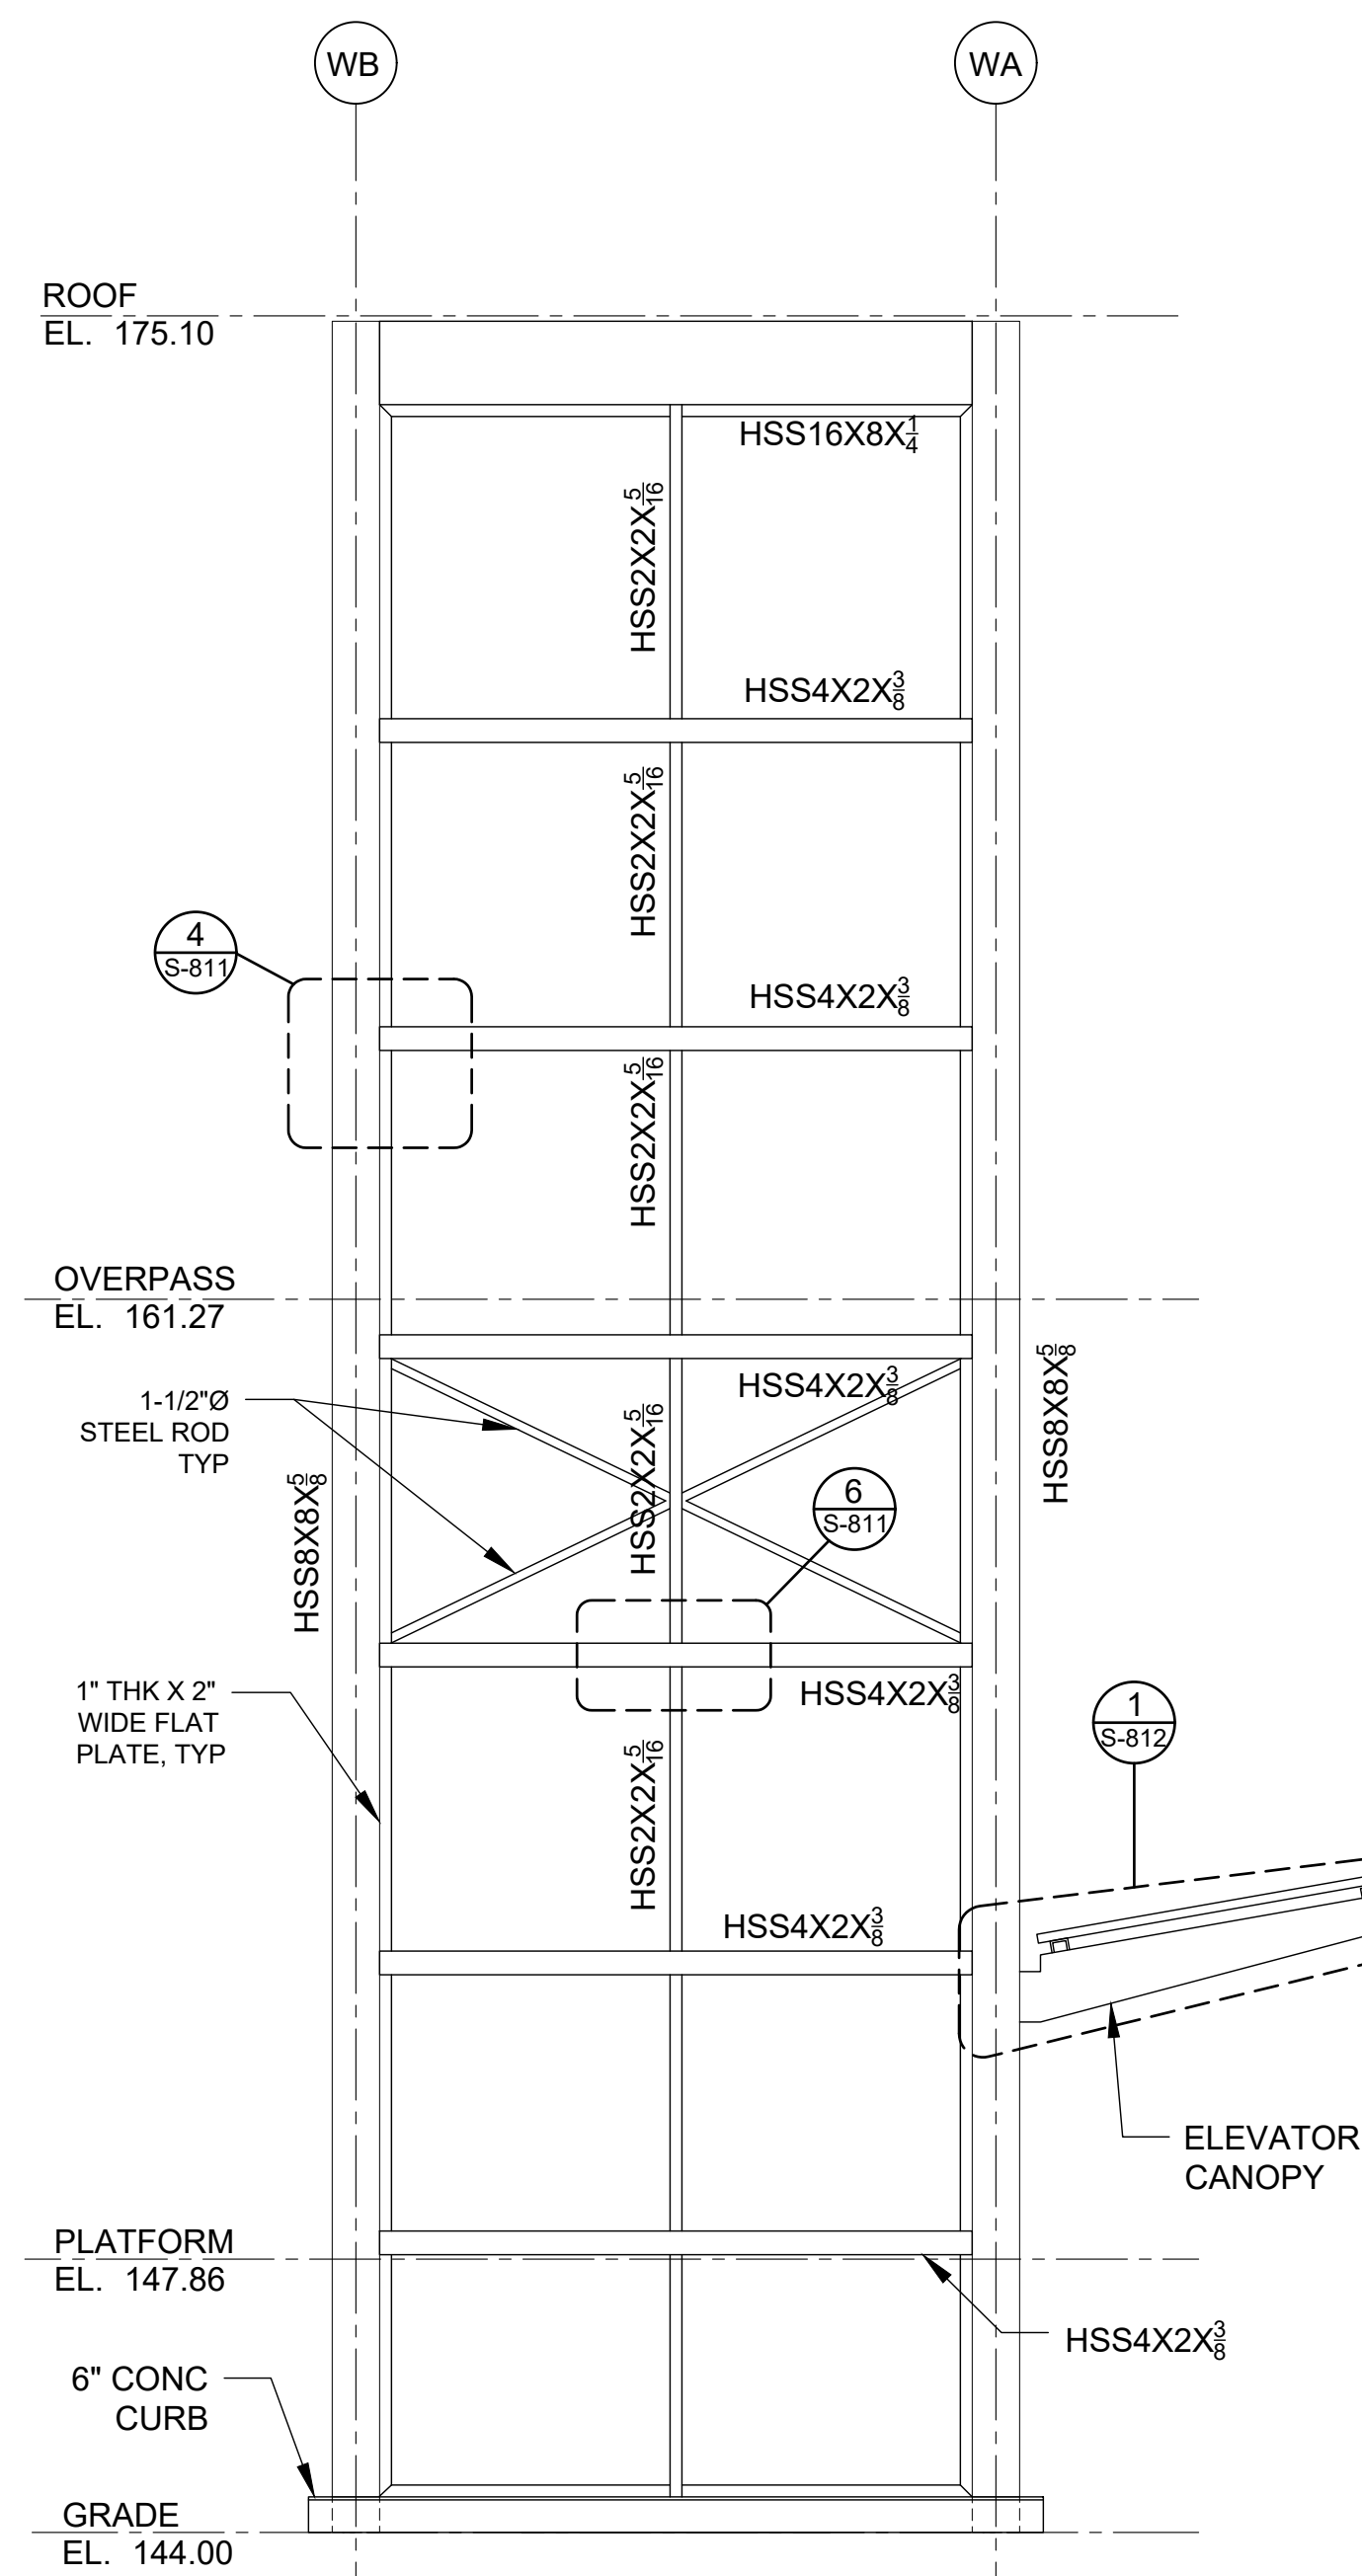

ELEVATION A - ELEVATOR W1

0 2' 4' 6'

3/8"=1'-0"

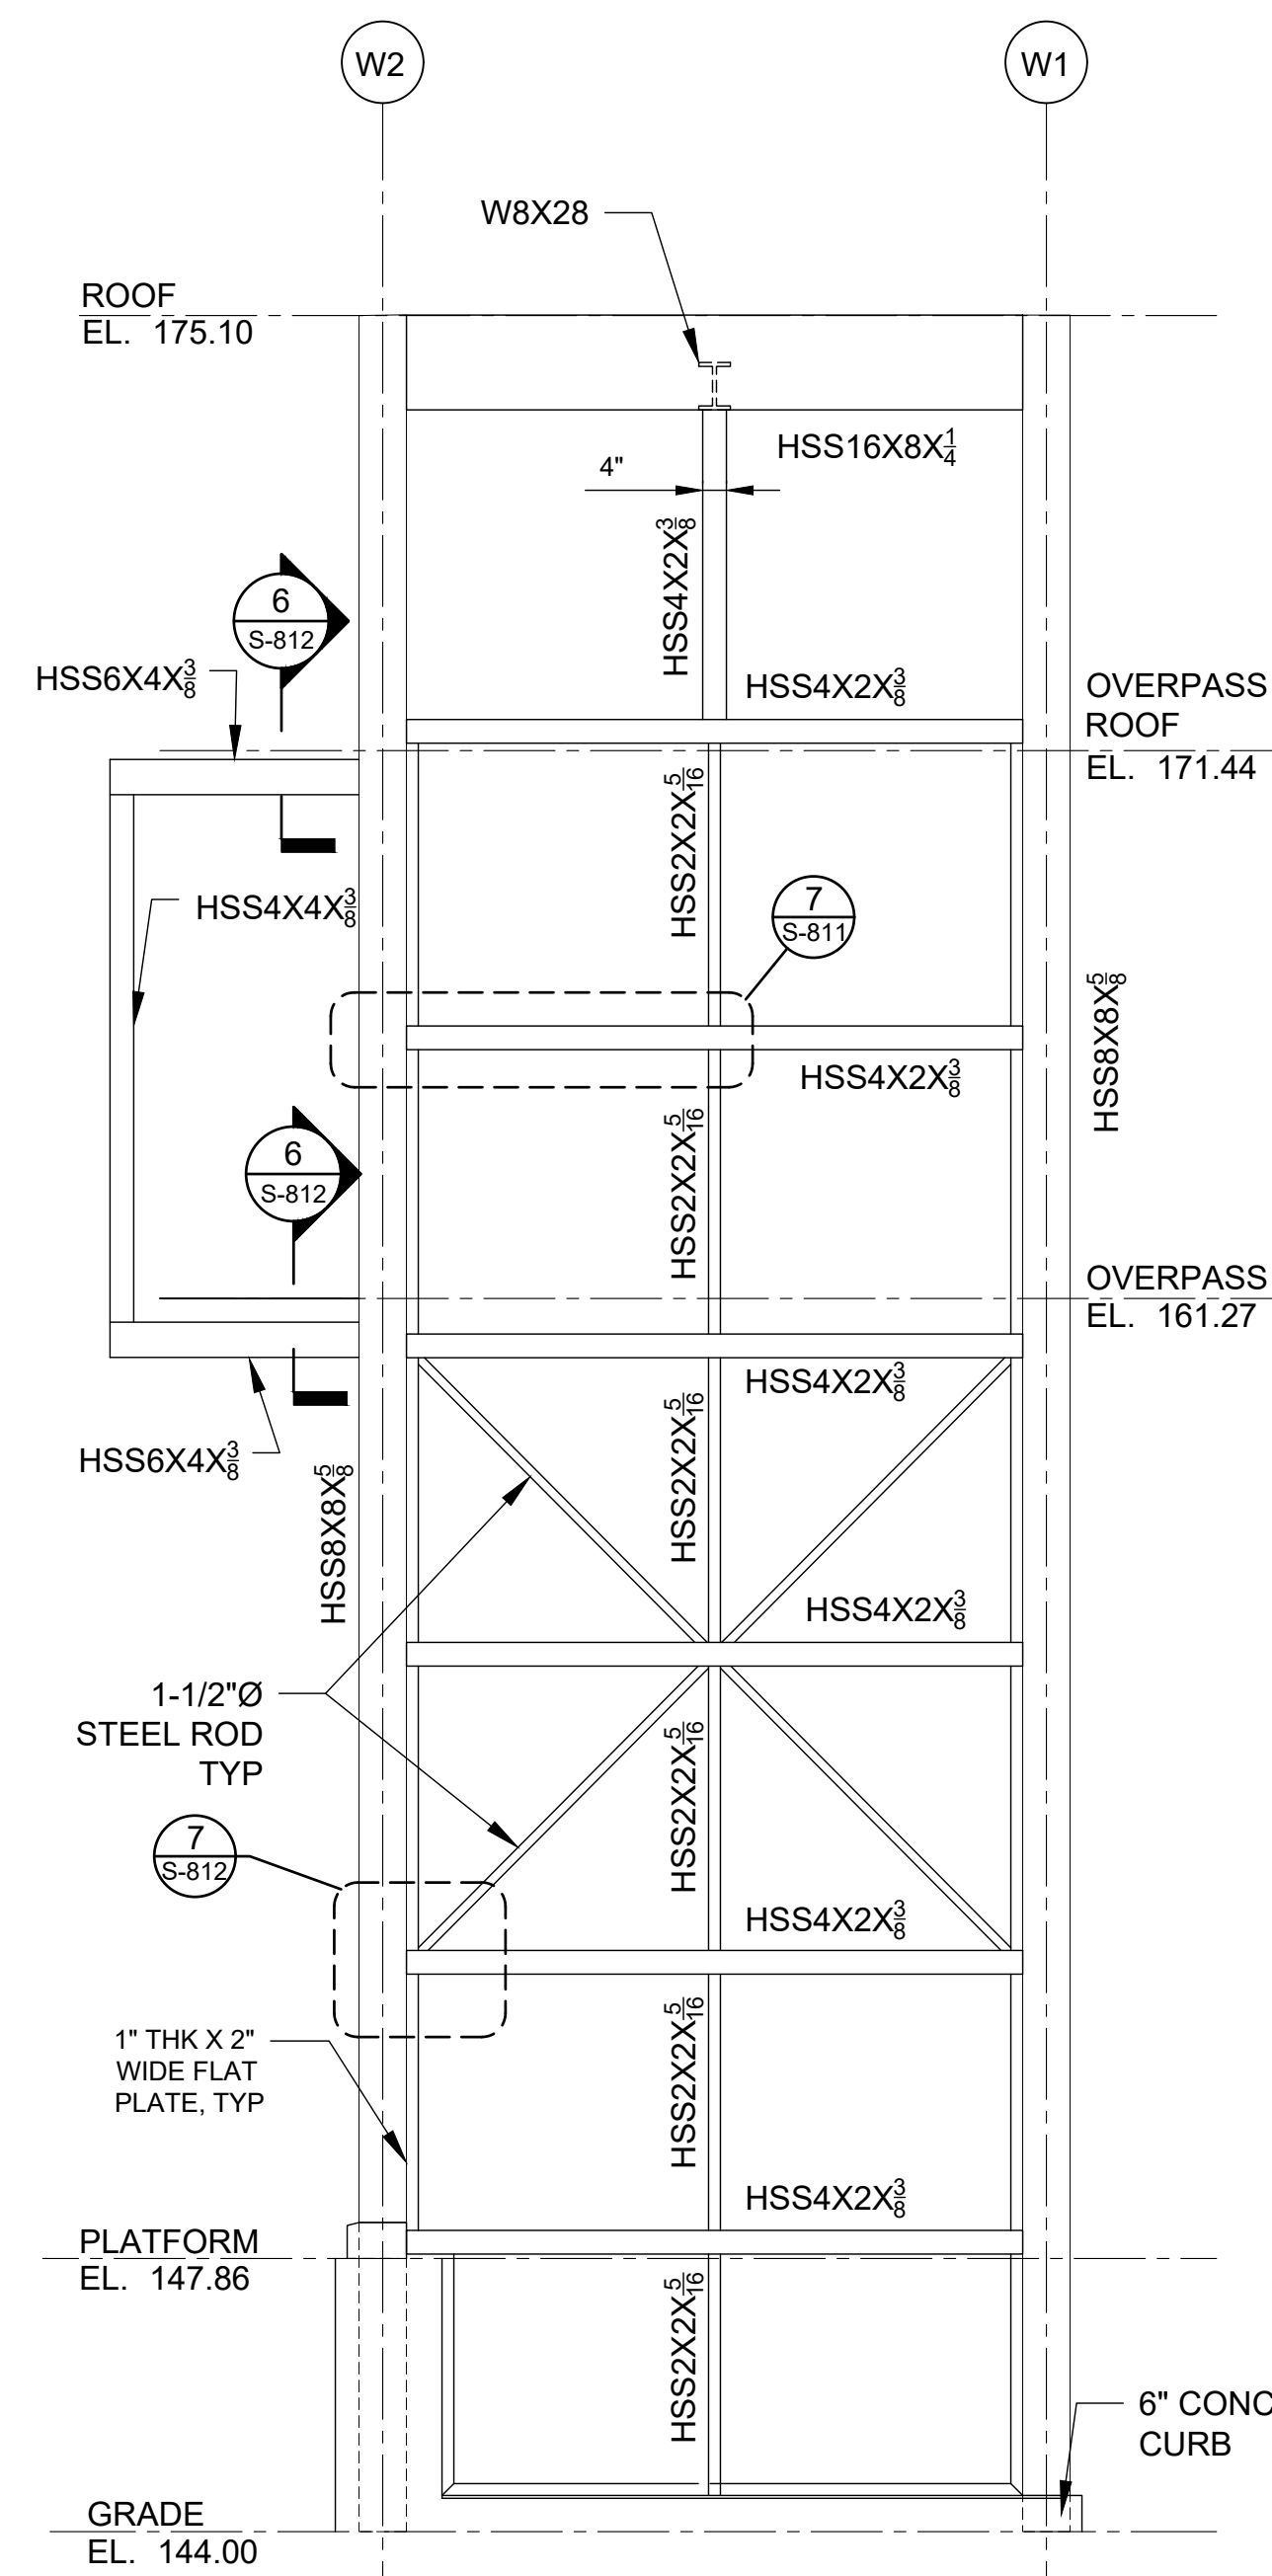

ELEVATOR W1 PART PLAN

<i>DESIGNED</i>	SD									CONFORMED						
<i>DRAWN</i>	SD															
<i>CHECKED</i>	AK		1	09/24/2021	ADDENDUM 5	SD	RA	MM								
			NO.	DATE		DRWN	CHKD	APPVD	NO.	DATE				DRWN	CHKD	APPVD
<i>APPROVED</i>	MM		REVISION							REVISION						



TITLE	HARTSDALE AND SCARSDALE STATION IMPROVEMENTS
-------	---

ELEVATOR W1
ELEVATIONS

SCARSDALE STATION

100% RFC SUBMISSION

CONTRACT NO.	1000106733
--------------	------------

SCALE AS NOTED	DATE 08/03/2021
-------------------	--------------------

DRAWING NO.

SCD-S-301

SHEET 52 OF 112