


- NOTES:**
- FOR SYMBOLS, ABBREVIATIONS AND GENERAL NOTES SEE DRAWING SCD-P-001
- SUMP PUMP DISCHARGE NOTES:**
- PROVIDE ELECTRICAL HEAT TRACING ON PUMP AND PUMP DISCHARGE LINES CONTAINING STANDING WATER.
 - INSULATE ALL HEAT TRACED PUMP DISCHARGE LINES.
 - FIELD ROUTE AND COORDINATE WITH MNR DISCHARGE DRAIN LINE AT 12" ABOVE GRADE. SPILL DISCHARGE ON GRADE AND PROVIDE SLEEVE AND SEAL AT PENETRATION.

1
PLUMBING
PLATFORM PART PLAN
1/8"=1'-0" 0 4' 8' 16'

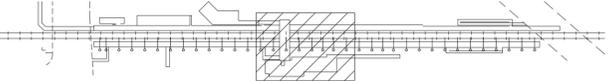

100% RFC SUBMISSION

DESIGNED	AD									CONFORMED		
DRAWN	AD											
CHECKED	JP											
APPROVED	JP											
		NO.	DATE	DRWN	CHKD	APPVD	NO.	DATE	DRWN	CHKD	APPVD	
REVISION						REVISION						



TITLE		CONTRACT NO.	
HARTSDALE AND SCARSDALE STATION IMPROVEMENTS		1000106733	
		SCALE	DATE
			08/03/2021
DRAWING NO.		SHEET	
SCARSDALE STATION PLATFORM PART PLAN		110 OF 112	
SCARSDALE STATION		SCD-P-101	