


 JERUSALEM STONE

 TIMBER GROVE 30 MIL / COLOR & PATTERN TBD  
PATCRAFT

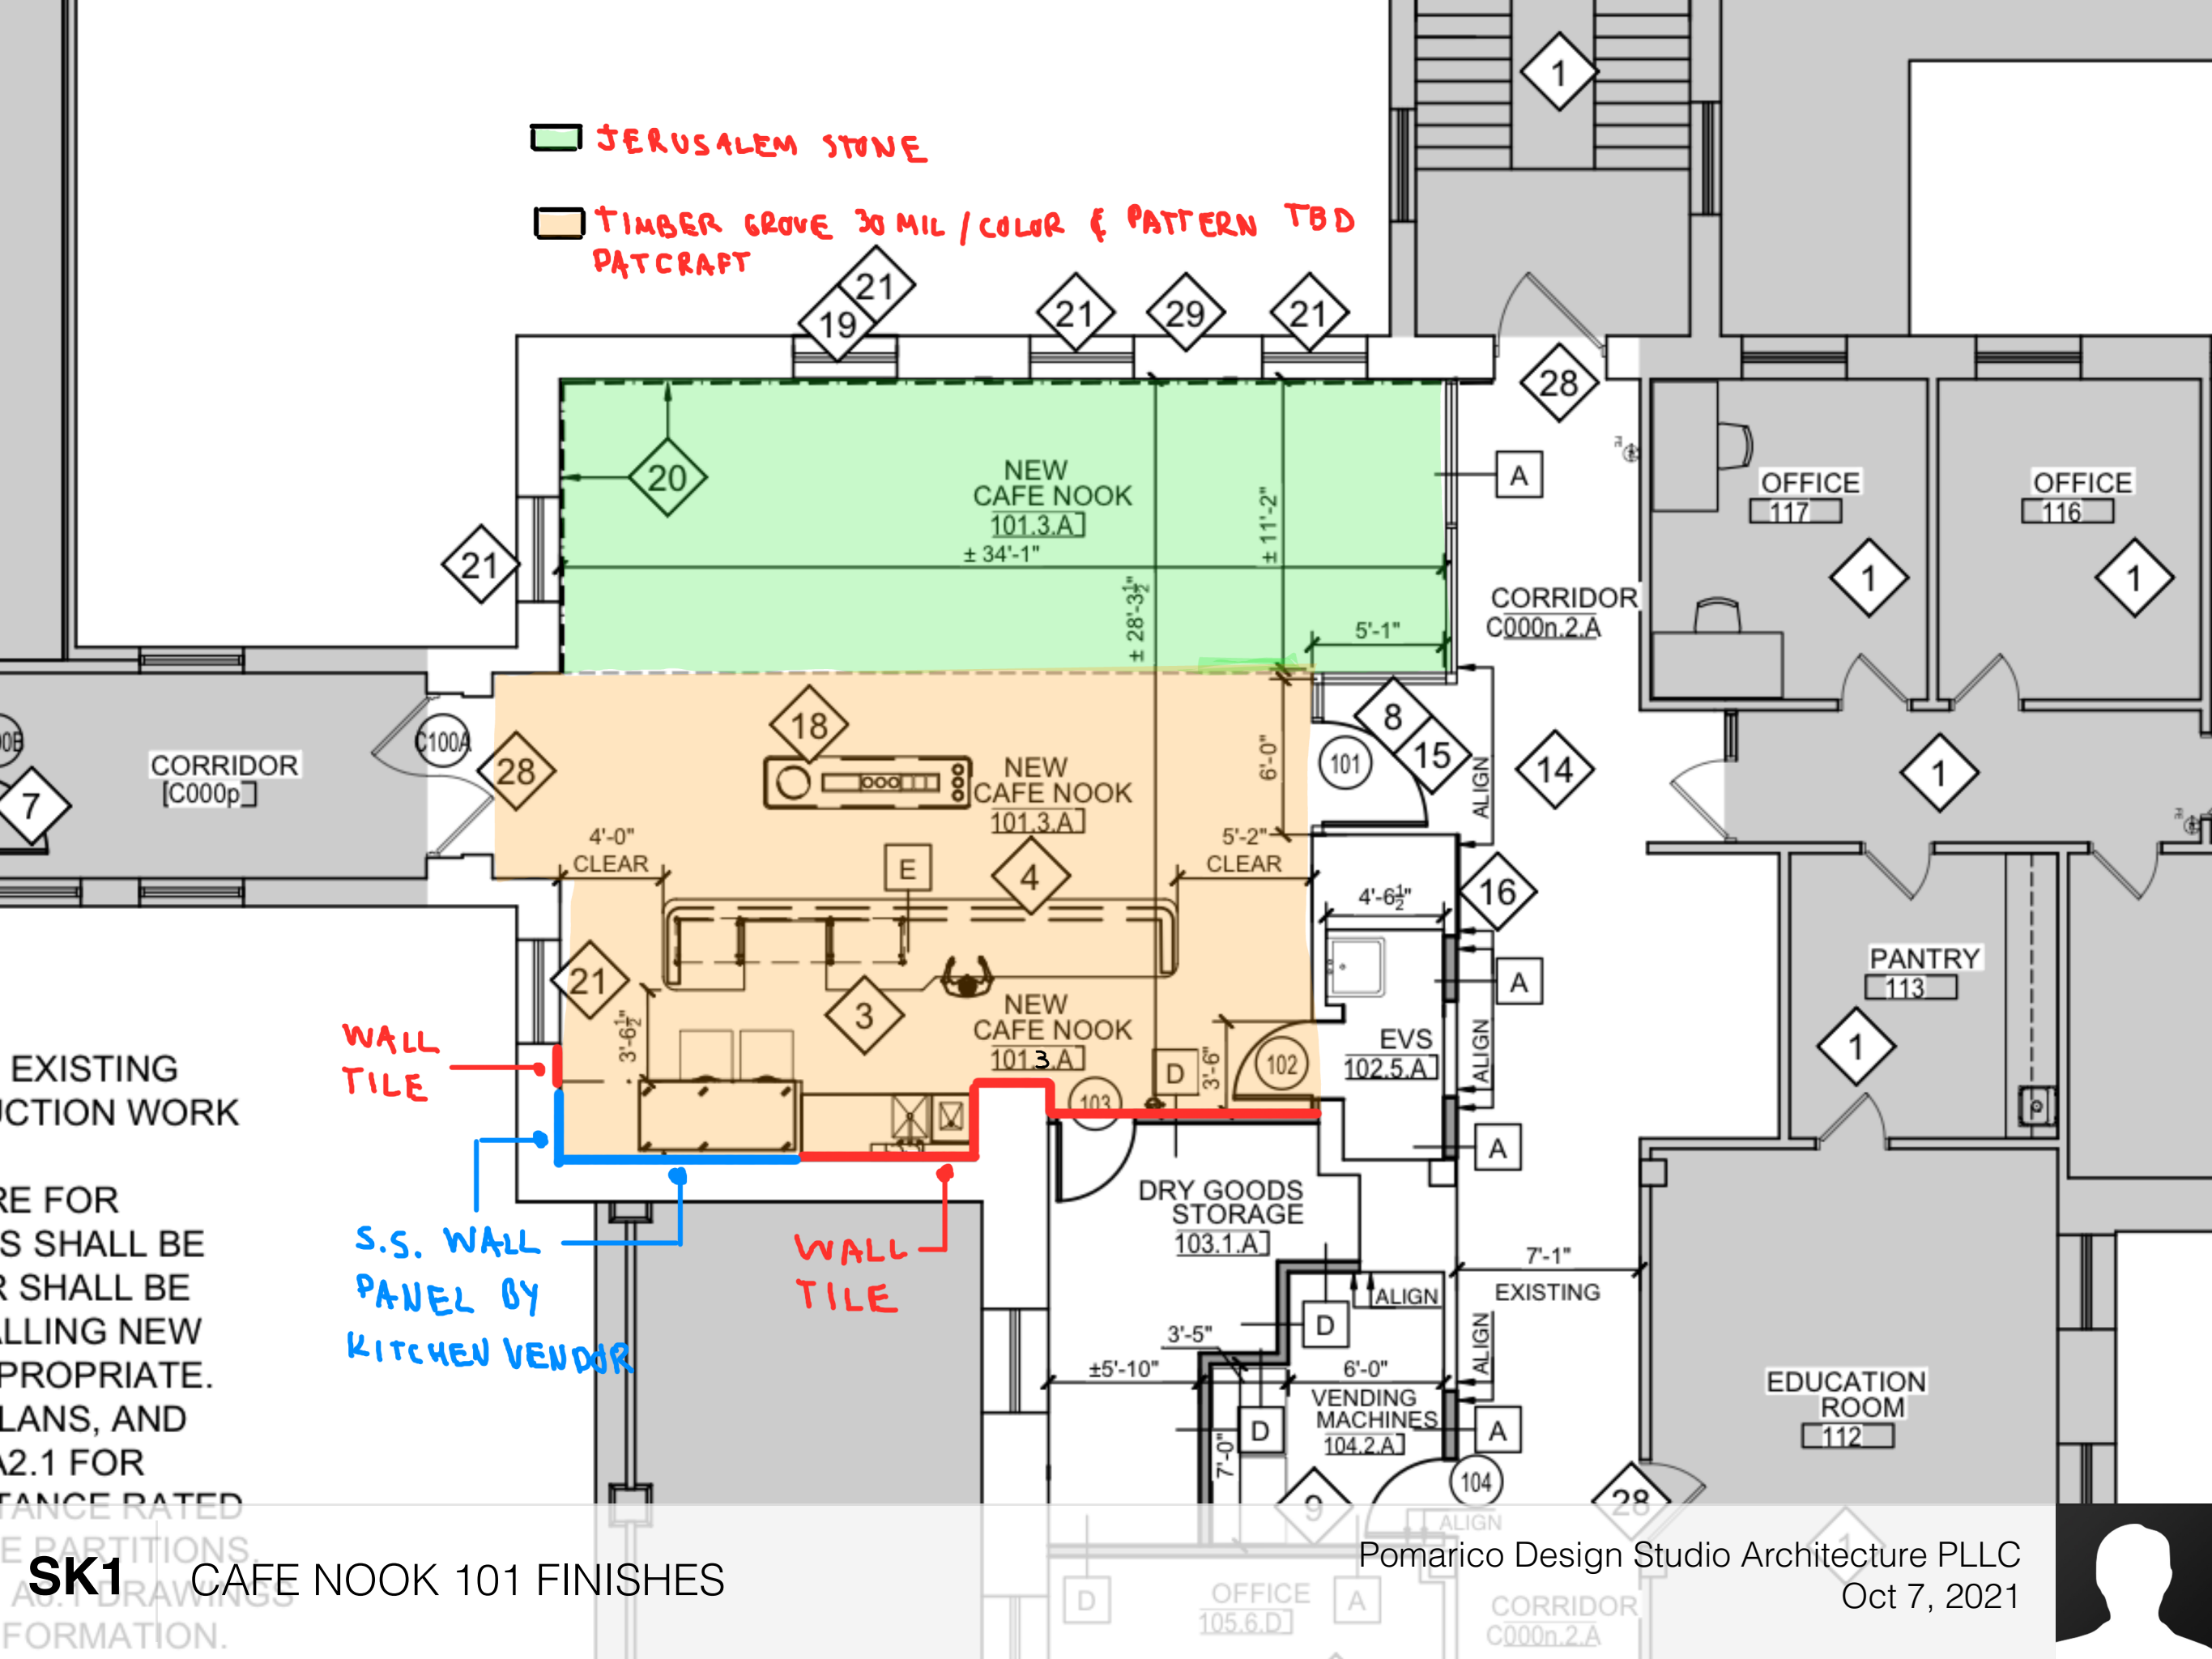

EXISTING  
FUNCTION WORK

RE FOR  
S SHALL BE  
R SHALL BE  
LLING NEW  
PROPRIATE.  
ANS, AND  
2.1 FOR  
TANCE RATED  
E PARTITIONS  
A. DRAWINGS  
FORMATION.

SK1 CAFE NOOK 101 FINISHES