




one eighth inch = one foot

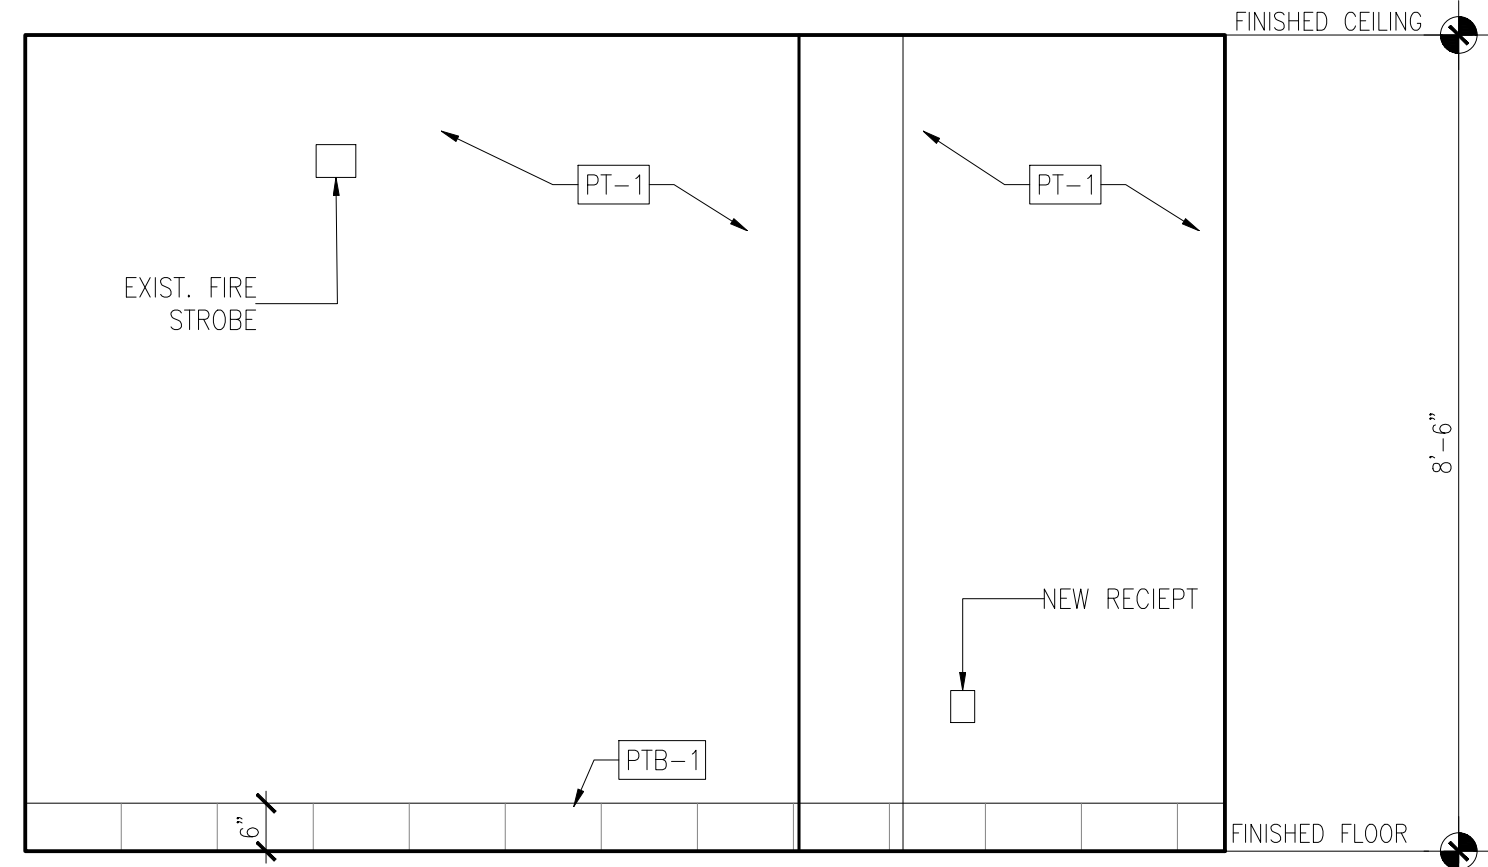


1 THIRD FLOOR SHOWER TOILET ELEVATION (ROOM 303)
SCALE: 1/2" = 1'-0"

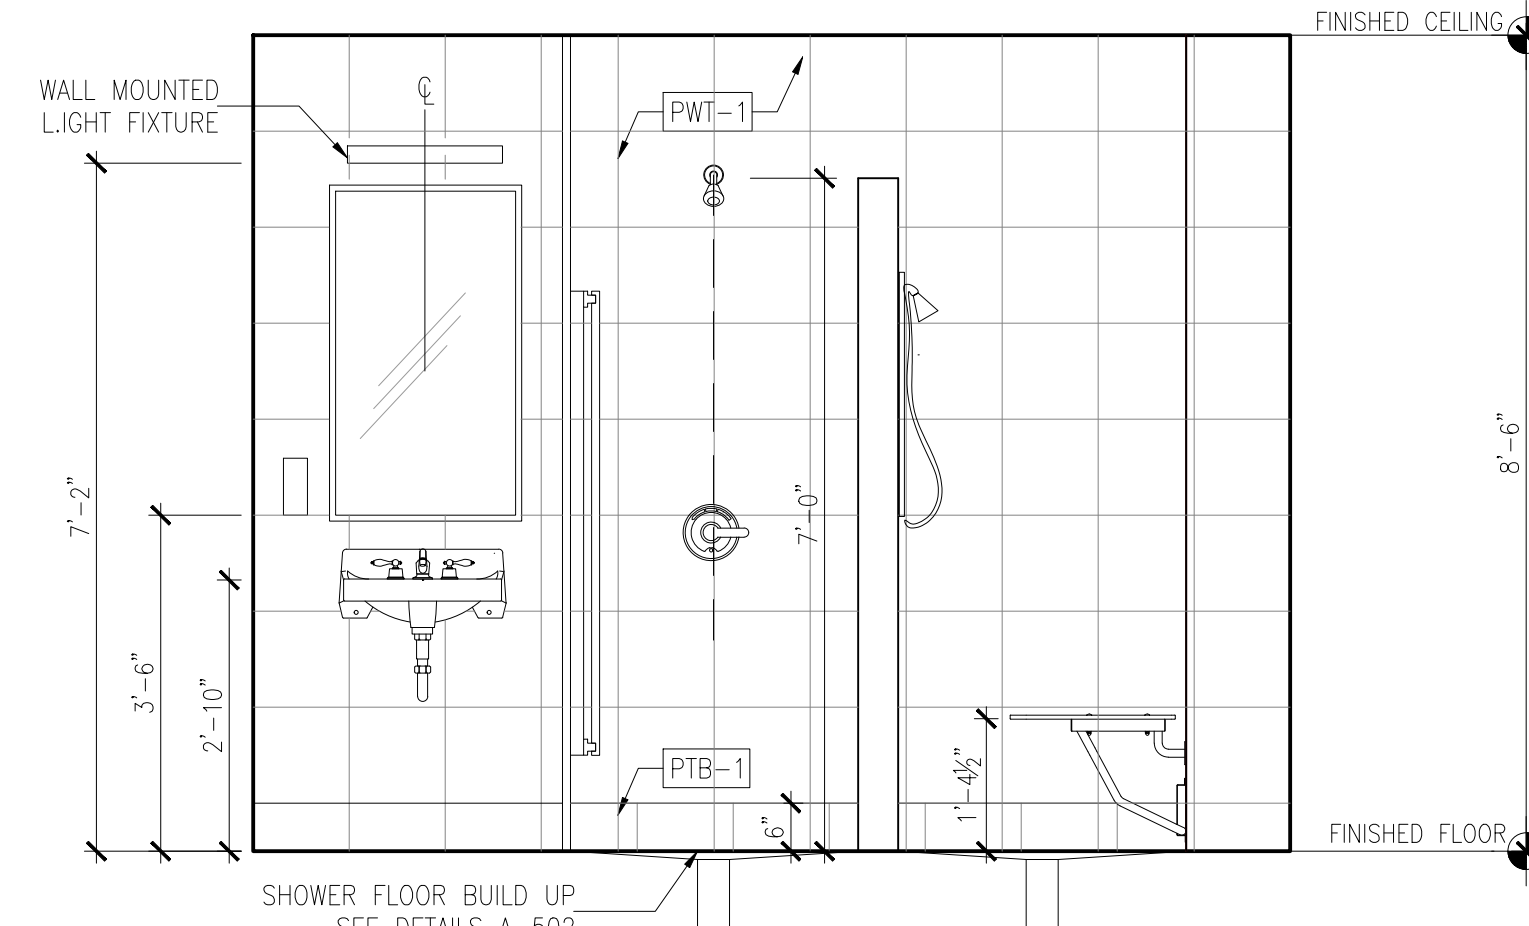


2 THIRD FLOOR SHOWER TOILET ELEVATION (ROOM 303)
SCALE: 1/2" = 1'-0"

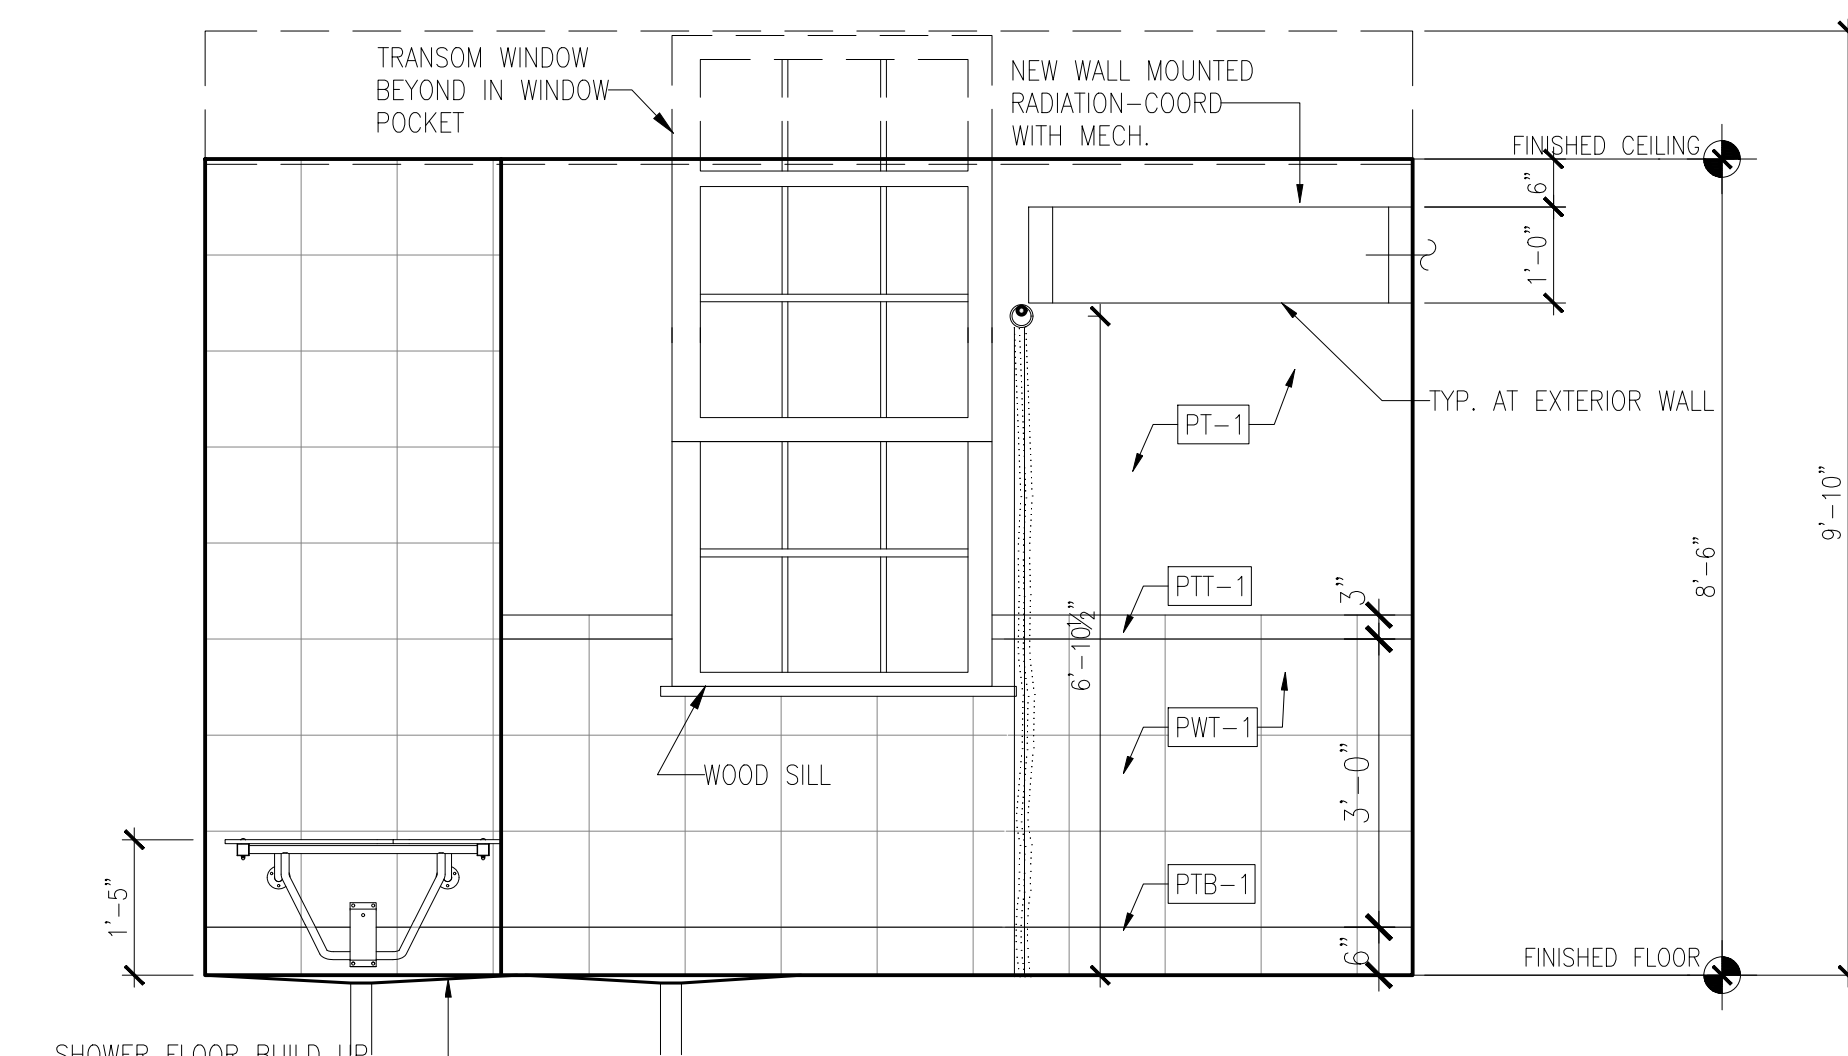


3 THIRD FLOOR SHOWER TOILET ELEVATION (ROOM 303)
SCALE: 1/2" = 1'-0"

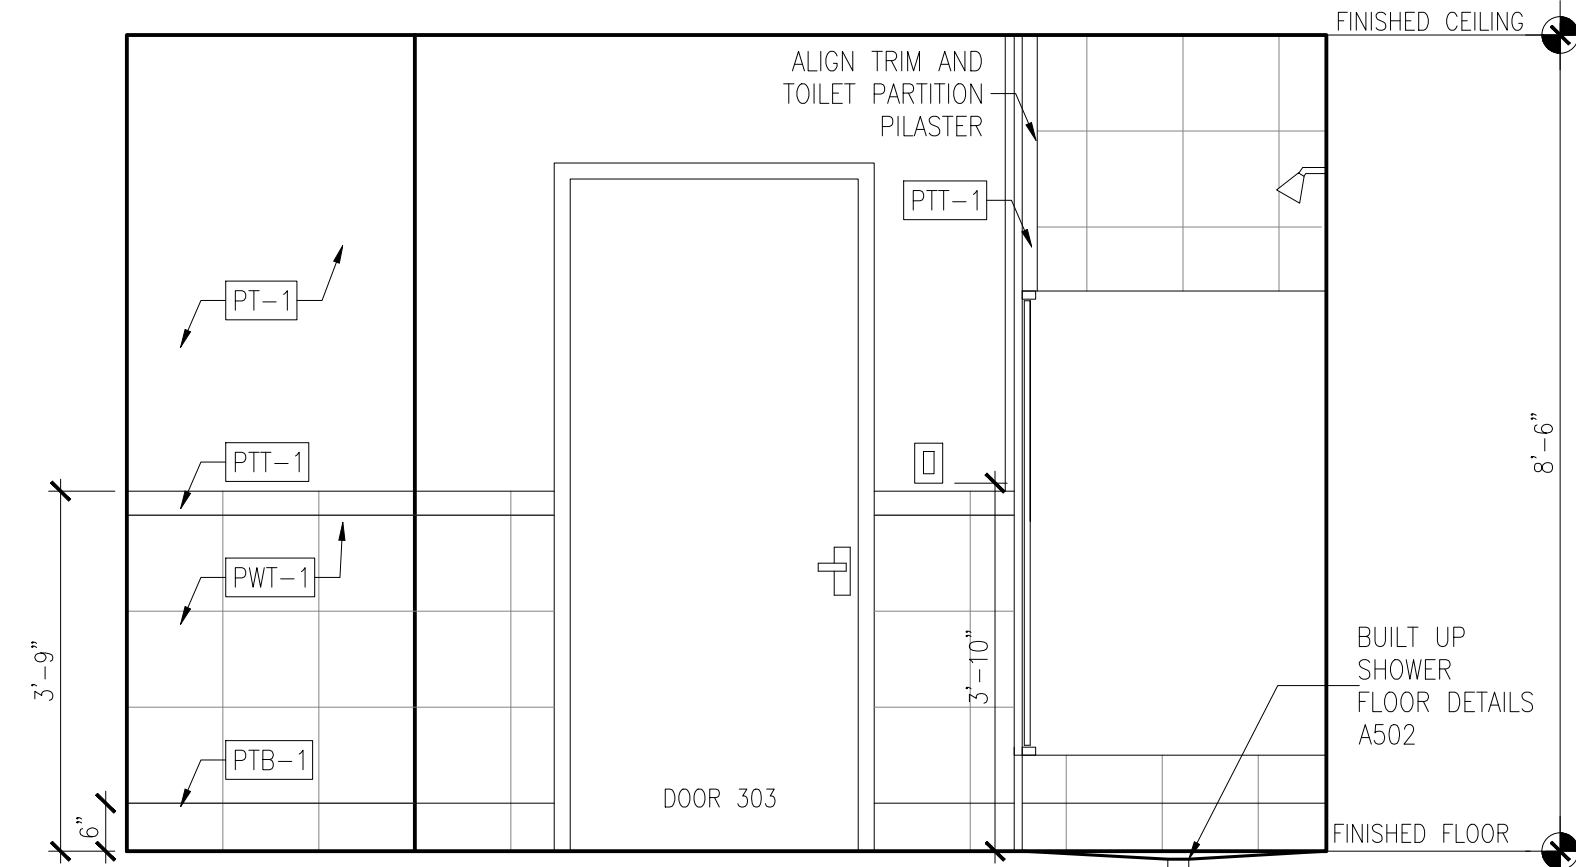


4 THIRD FLOOR SHOWER TOILET ELEVATION (ROOM 303)
SCALE: 1/2" = 1'-0"

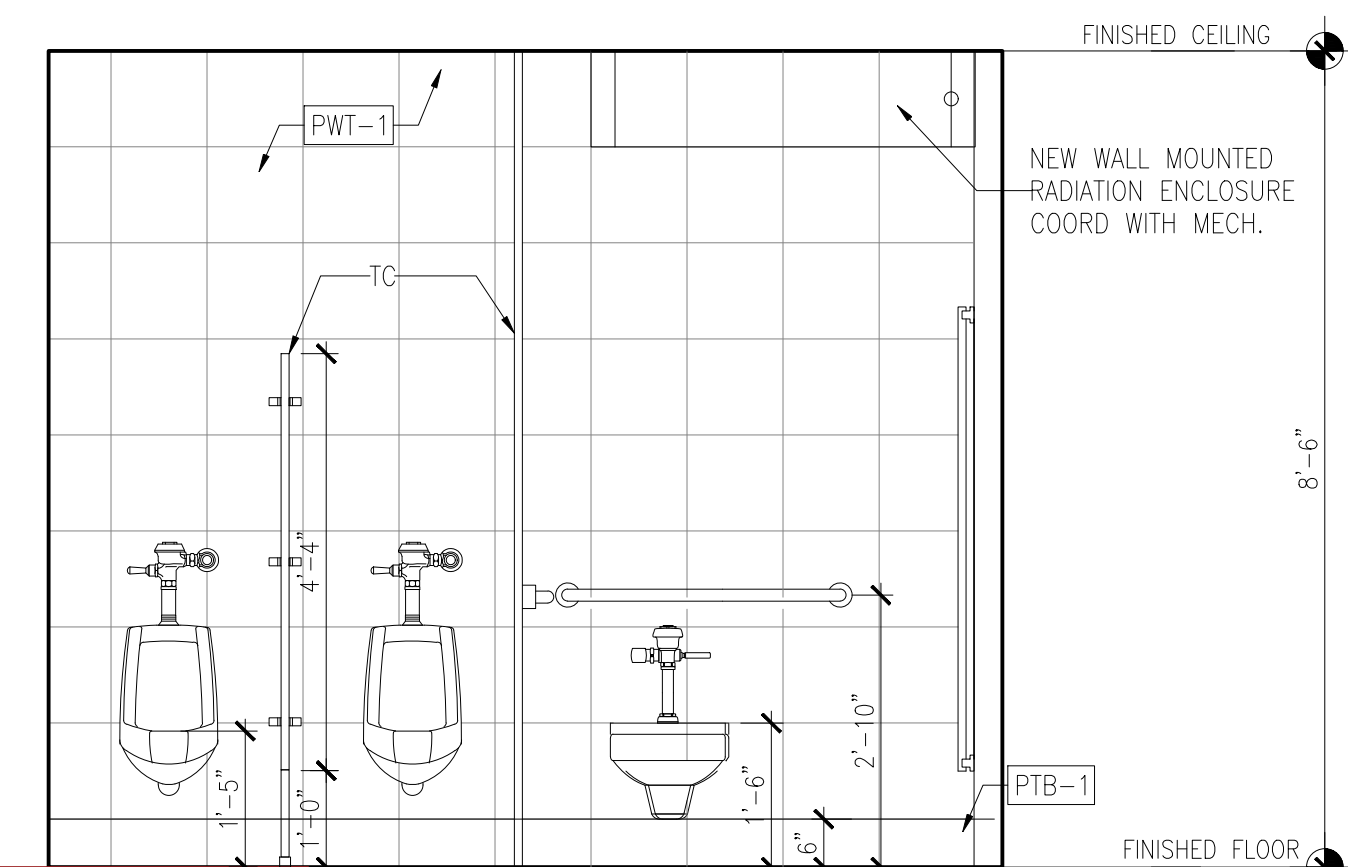


5 THIRD FLOOR SHOWER TOILET ELEVATION (ROOM 305)
SCALE: 1/2" = 1'-0"

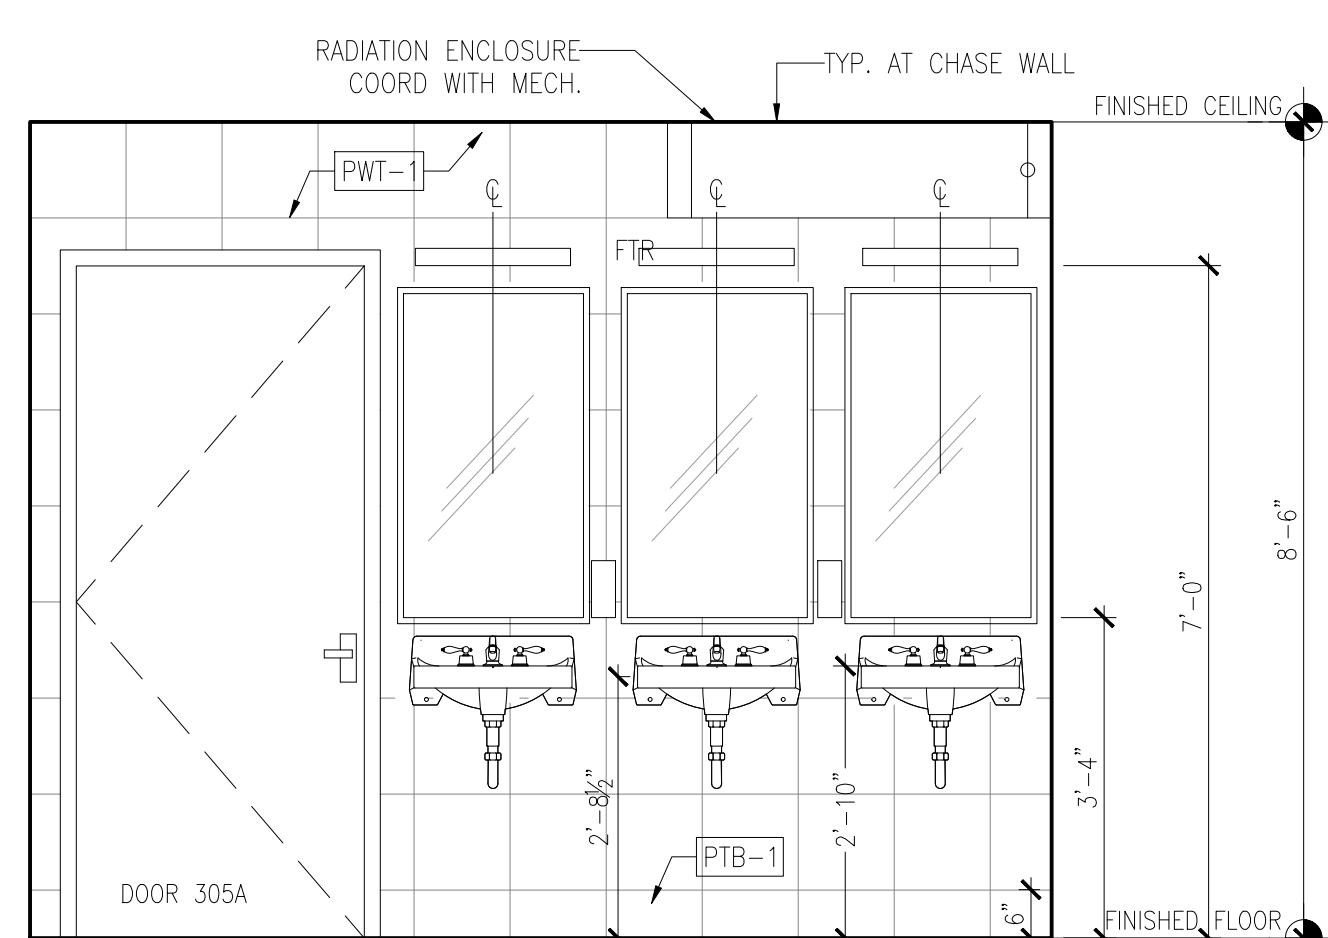


6 THIRD FLOOR SHOWER TOILET ELEVATION (ROOM 305)
SCALE: 1/2" = 1'-0"

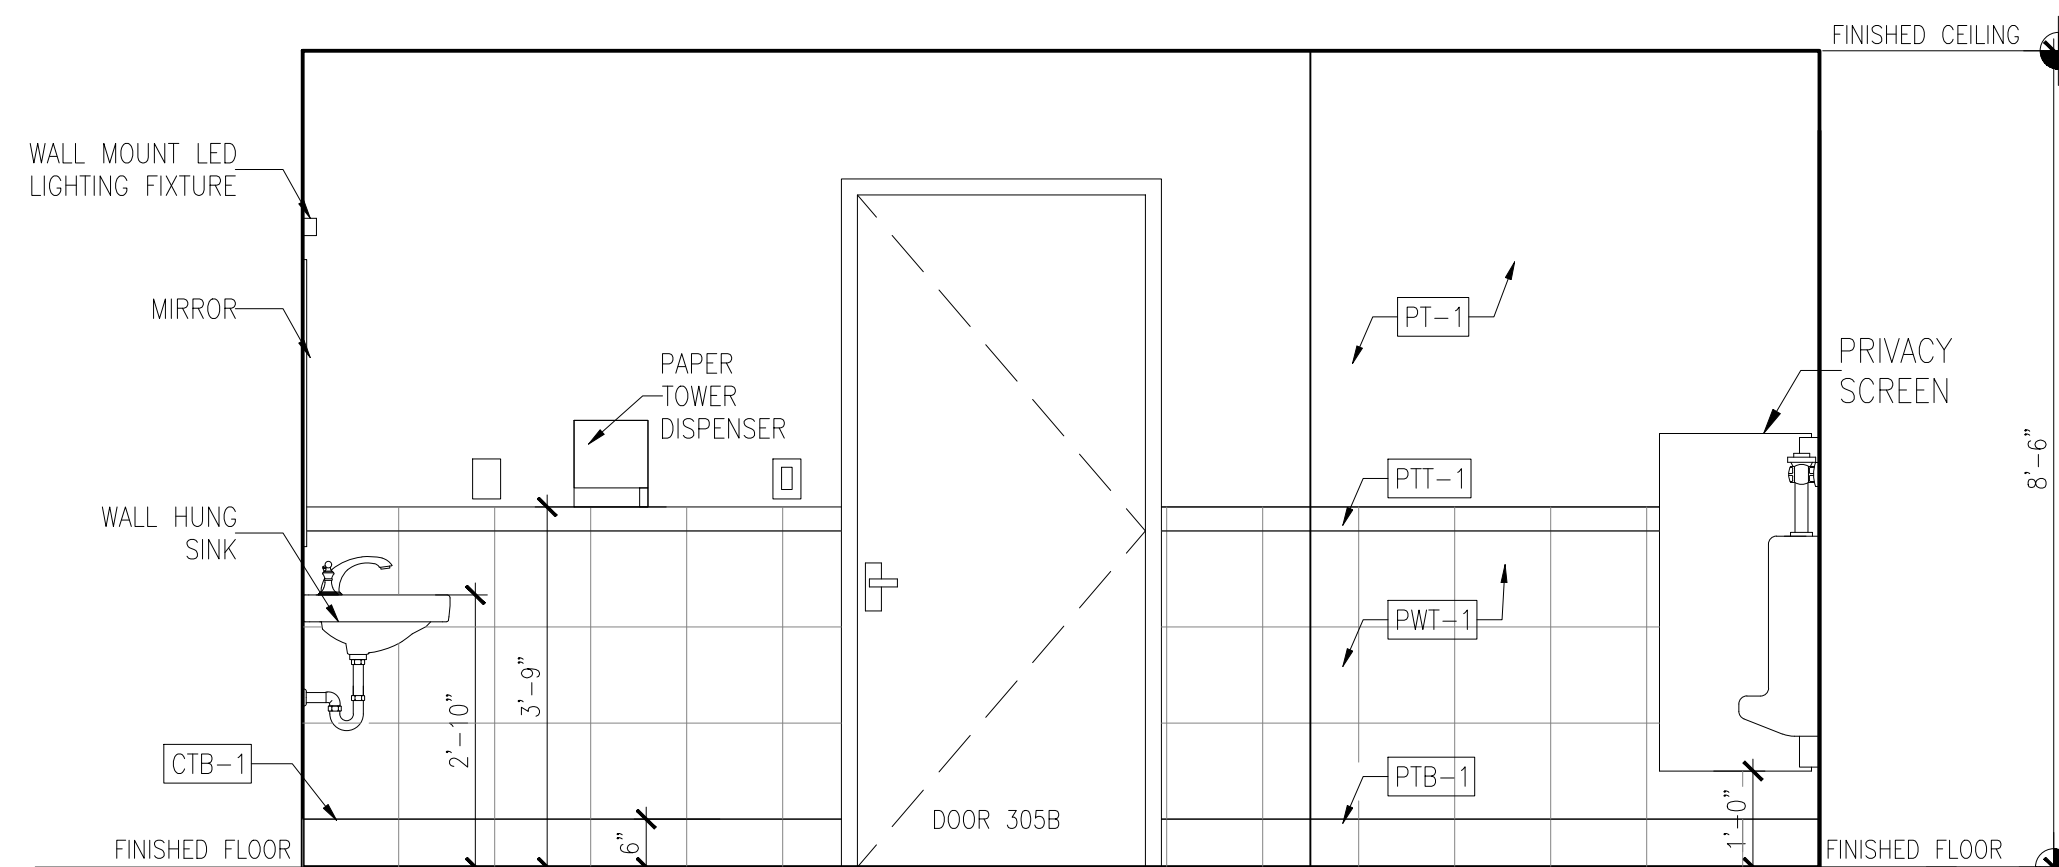


7 THIRD FLOOR SHOWER TOILET ELEVATION (ROOM 305)
SCALE: 1/2" = 1'-0"

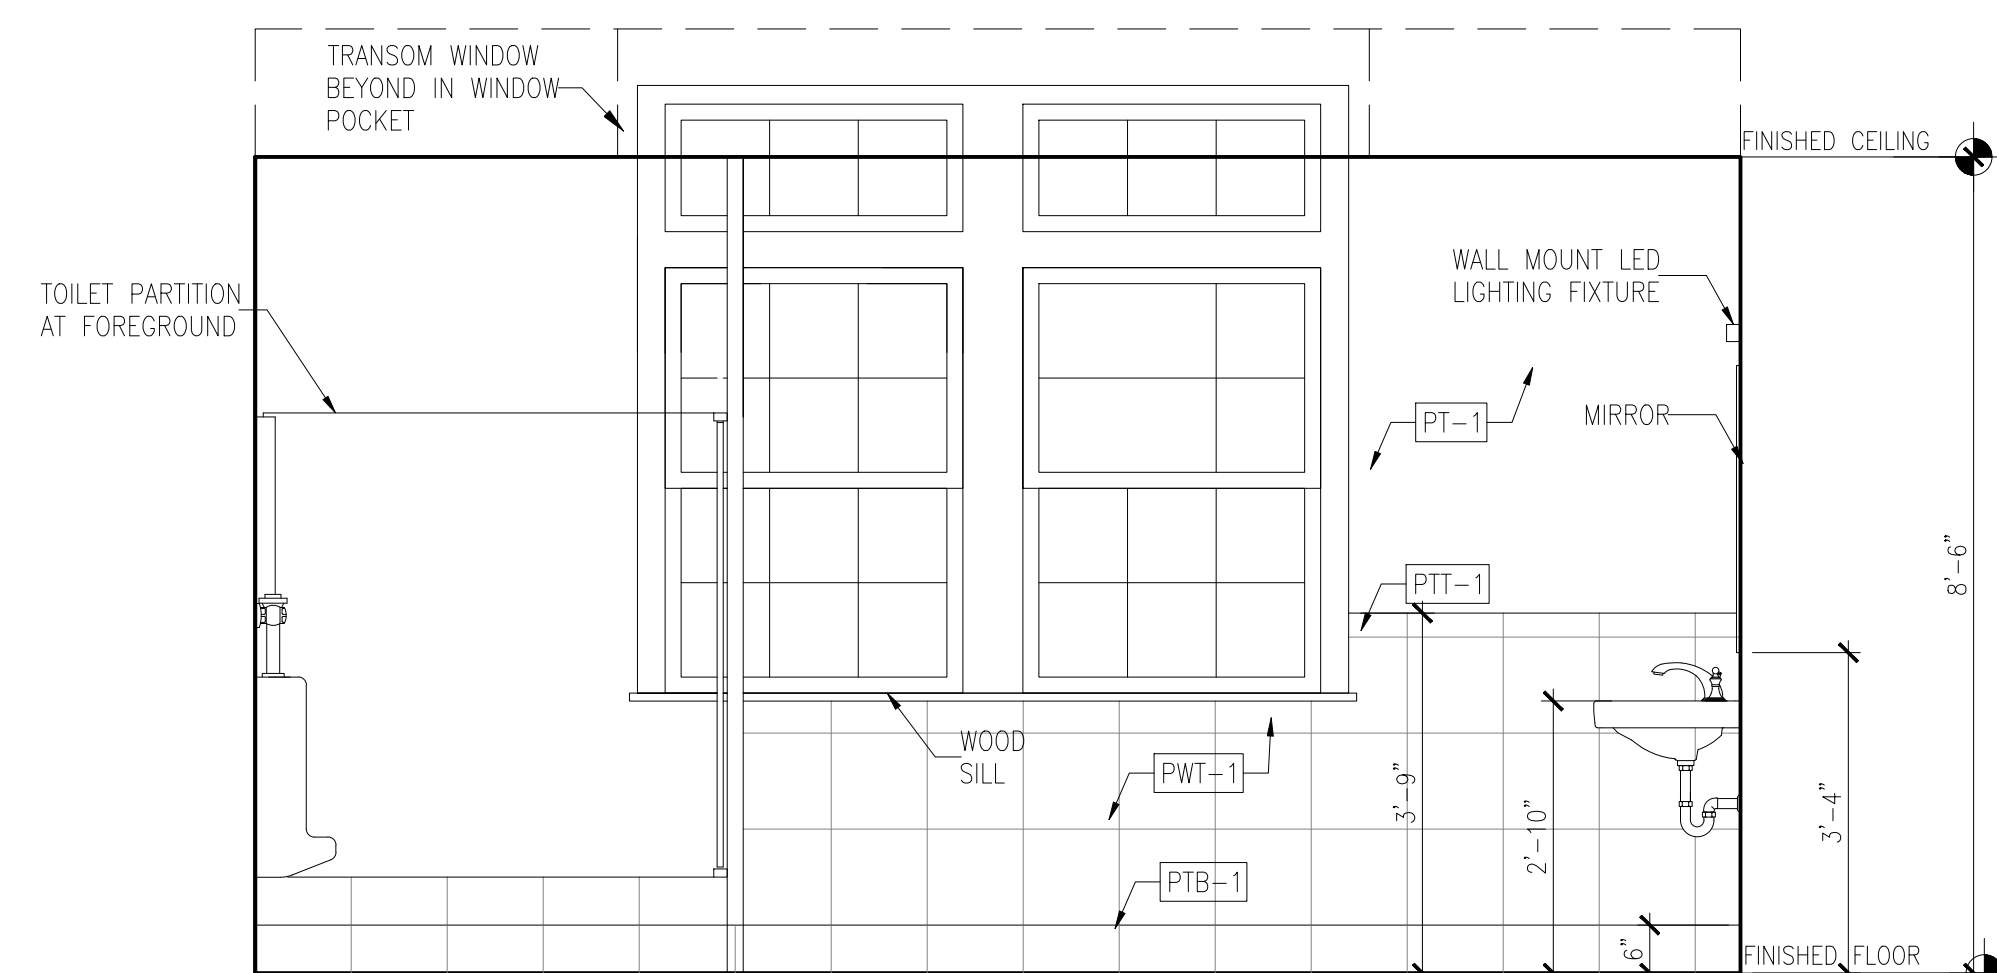


8 THIRD FLOOR SHOWER TOILET ELEVATION (ROOM 305)
SCALE: 1/2" = 1'-0"

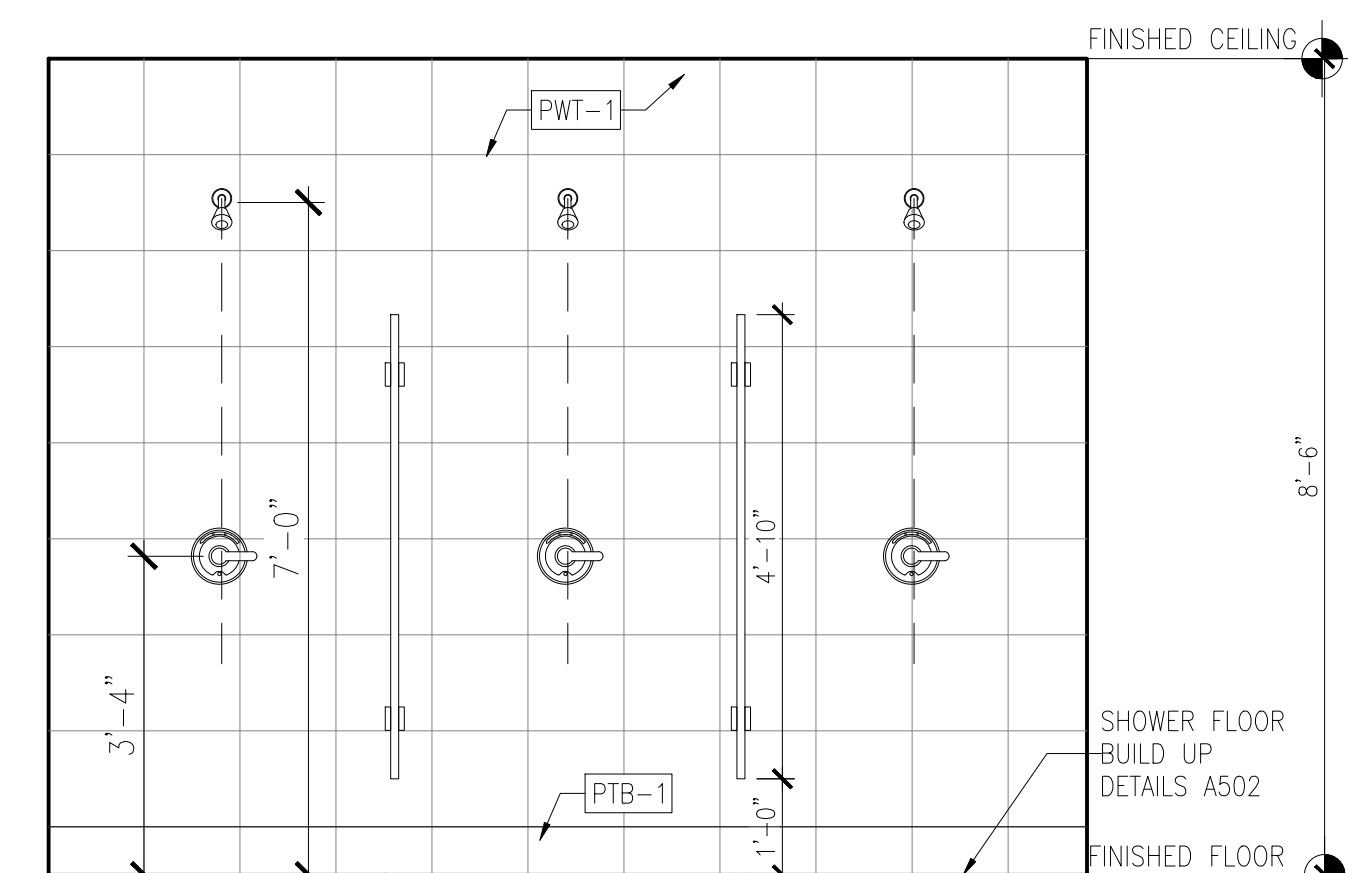


9 THIRD FLOOR SHOWER TOILET ELEVATION (ROOM 304)
SCALE: 1/2" = 1'-0"

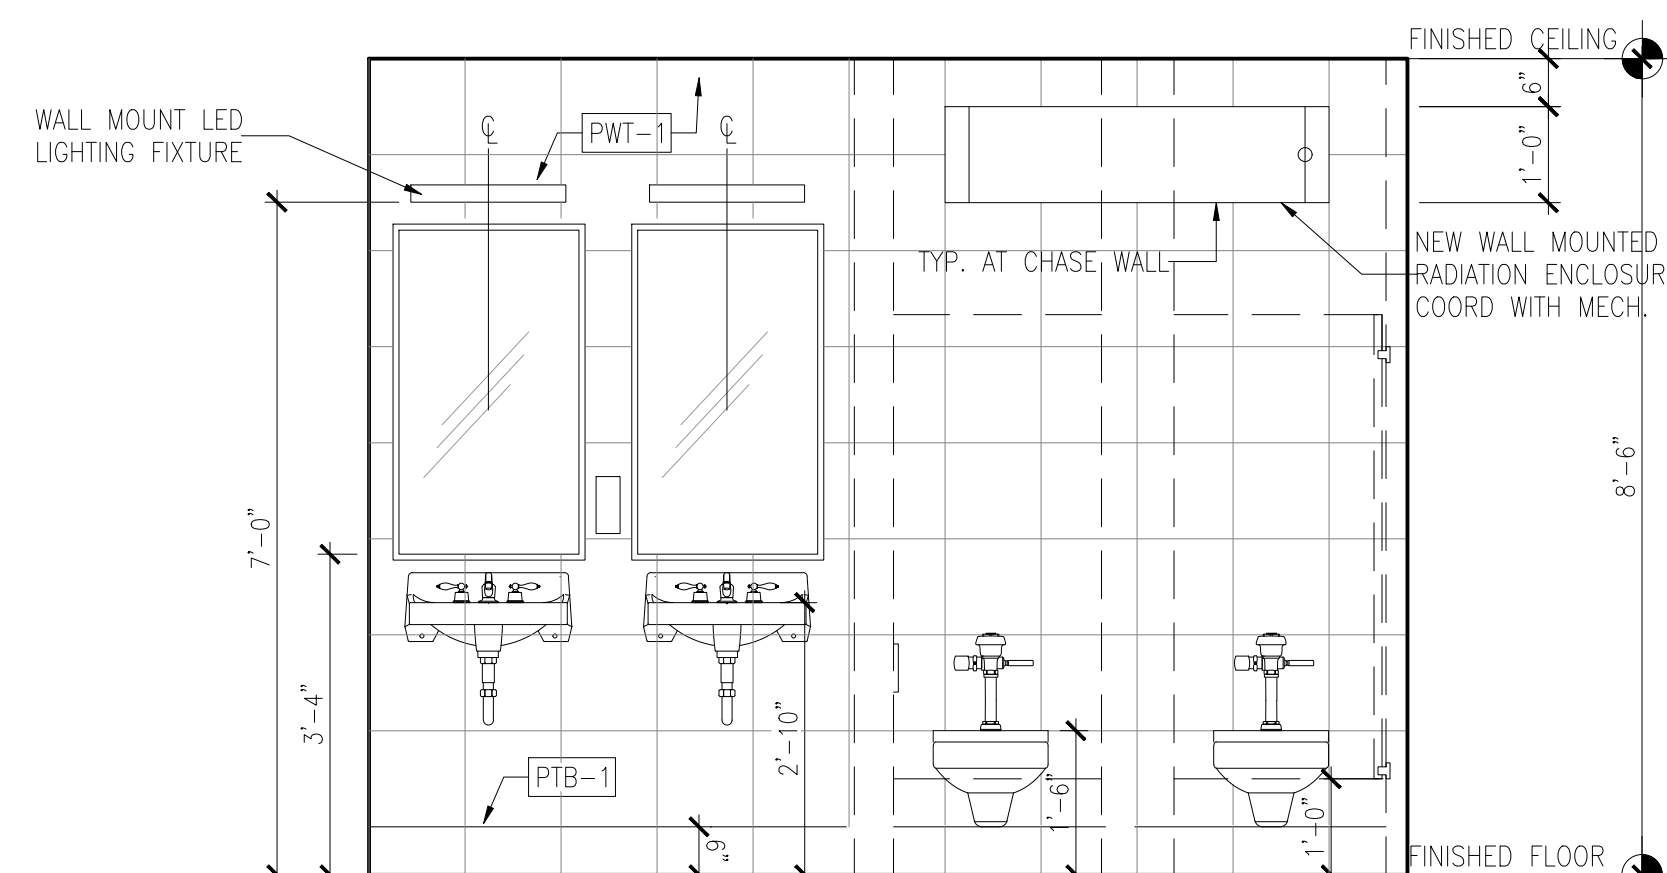


10 THIRD FLOOR SHOWER TOILET ELEVATION (ROOM 304)
SCALE: 1/2" = 1'-0"

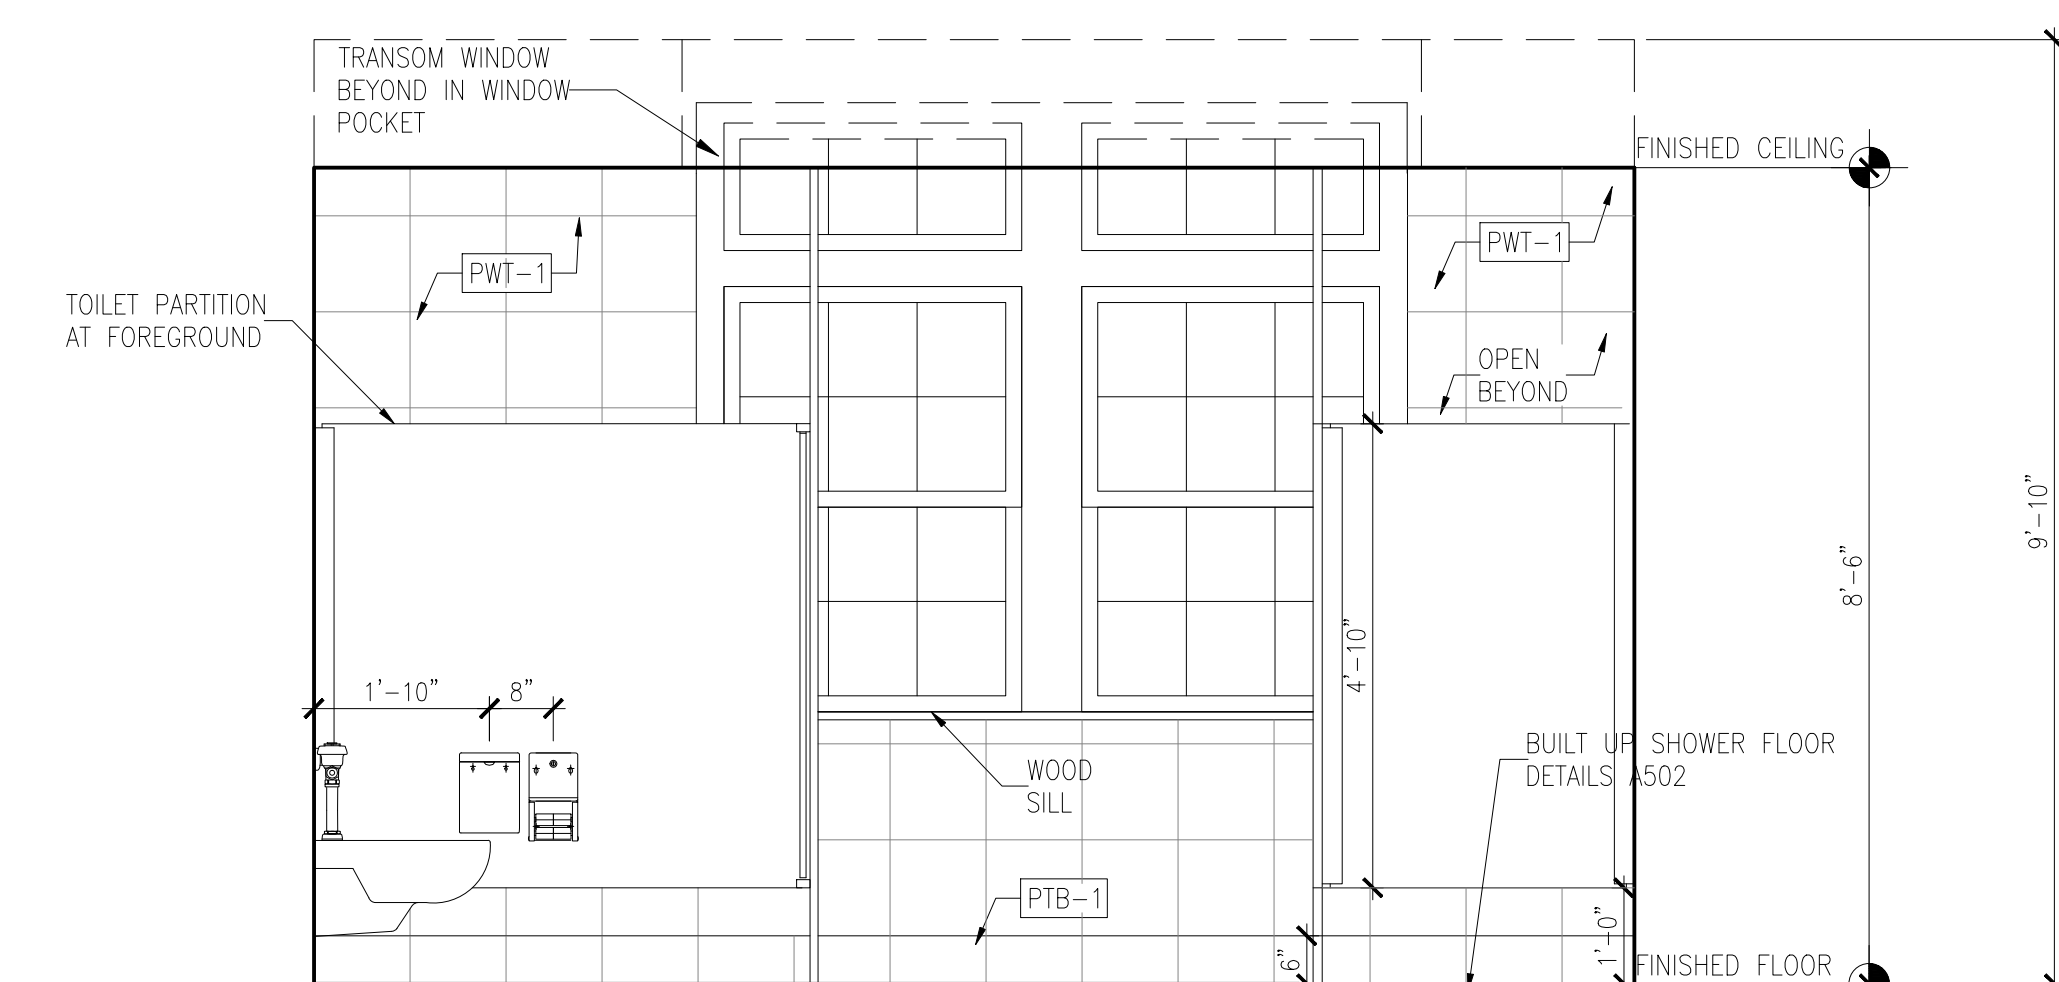


11 THIRD FLOOR SHOWER TOILET ELEVATION (ROOM 304)
SCALE: 1/2" = 1'-0"

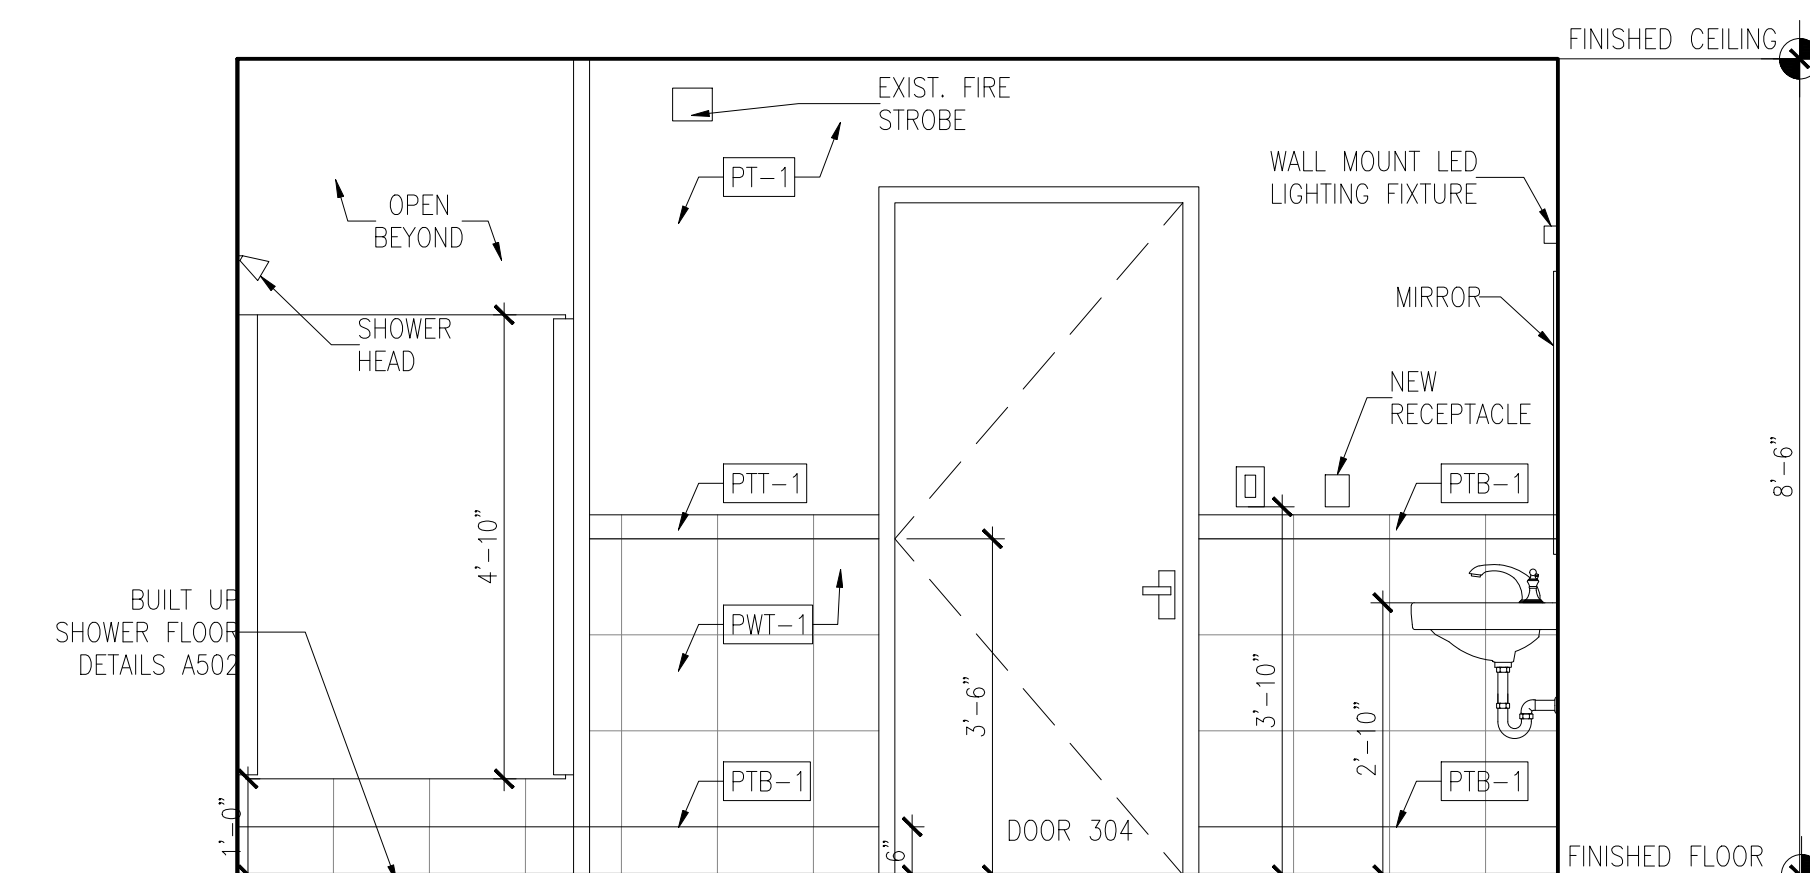


12 THIRD FLOOR SHOWER TOILET ELEVATION (ROOM 304)
SCALE: 1/2" = 1'-0"

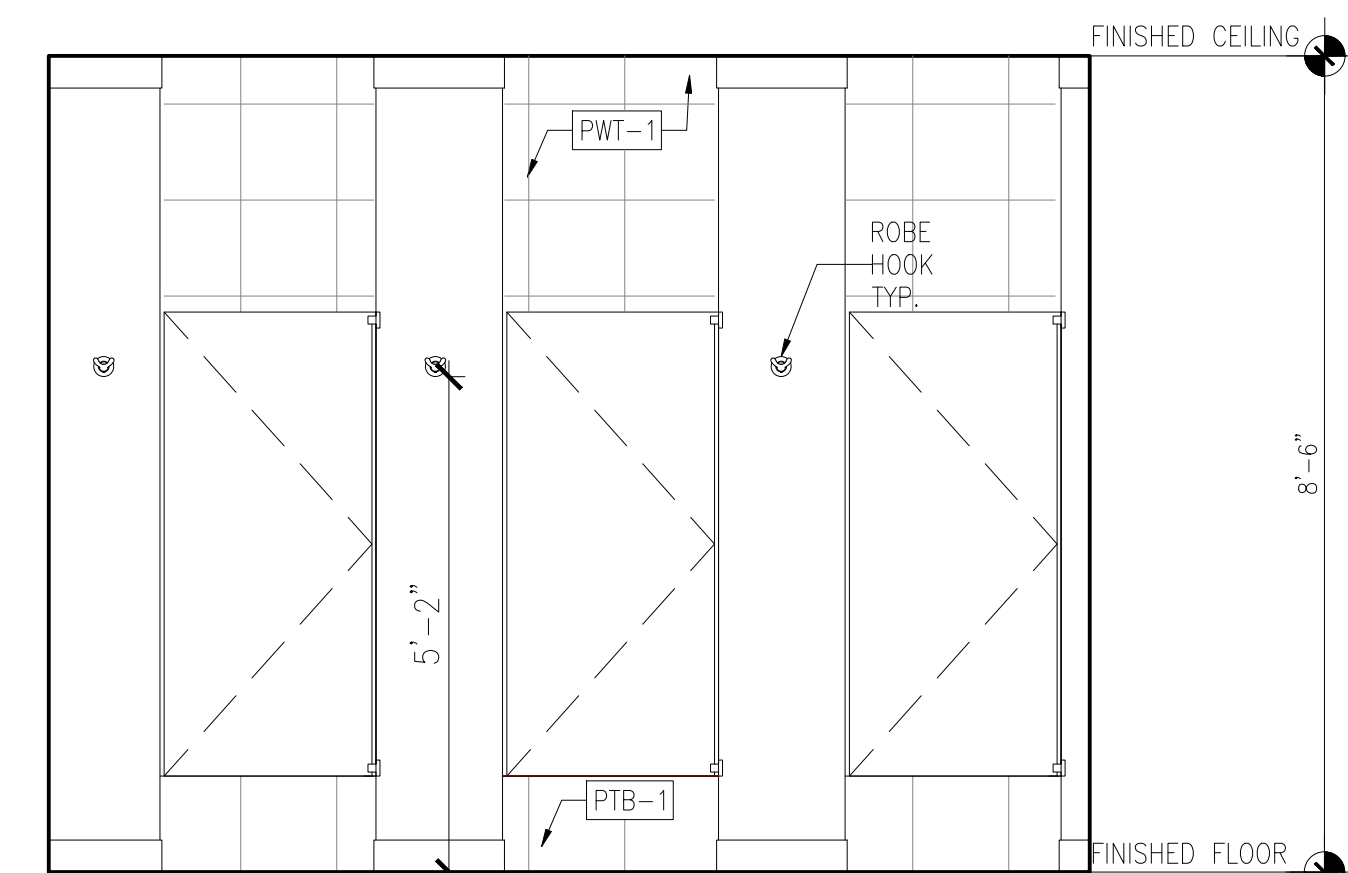

13 THIRD FLOOR SHOWER TOILET ELEVATION (ROOM 304)
SCALE: 1/2" = 1'-0"

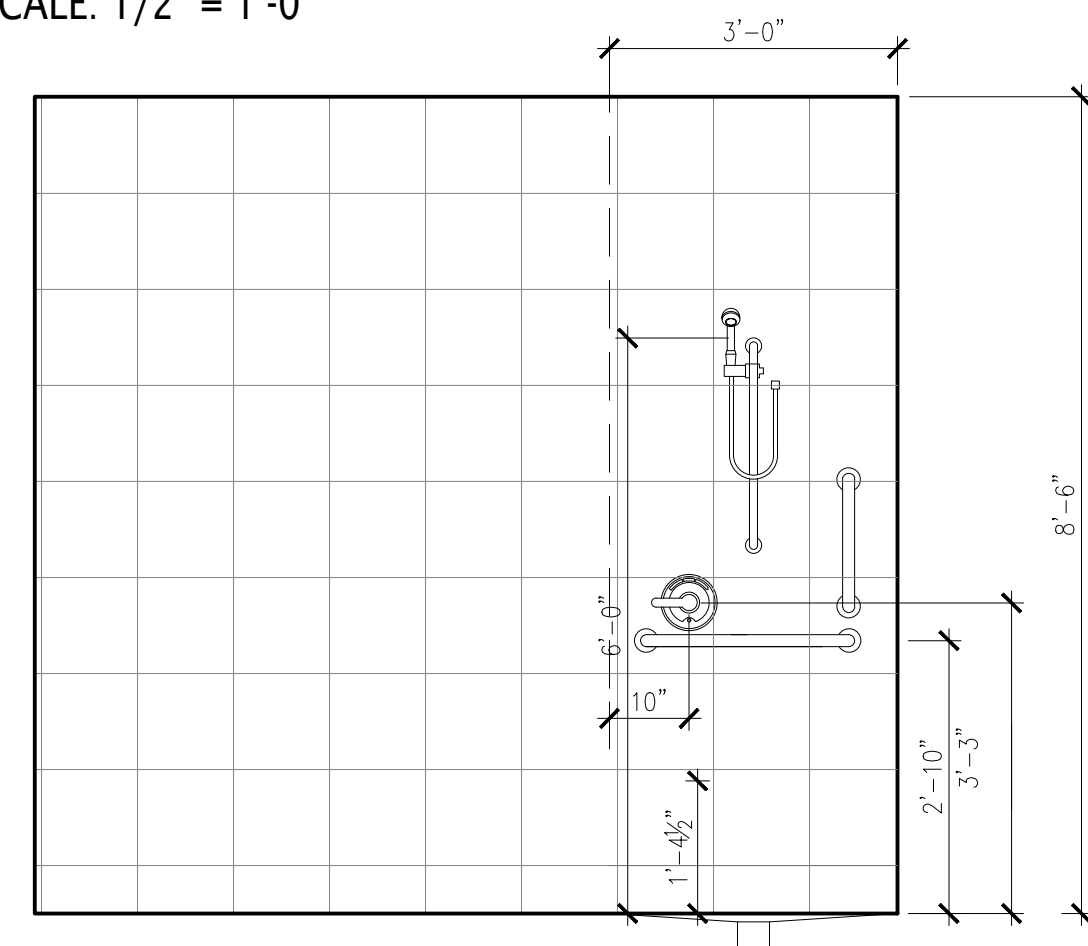

14 TYPICAL HANDICAP SHOWER
SCALE: 1/2" = 1'-0"

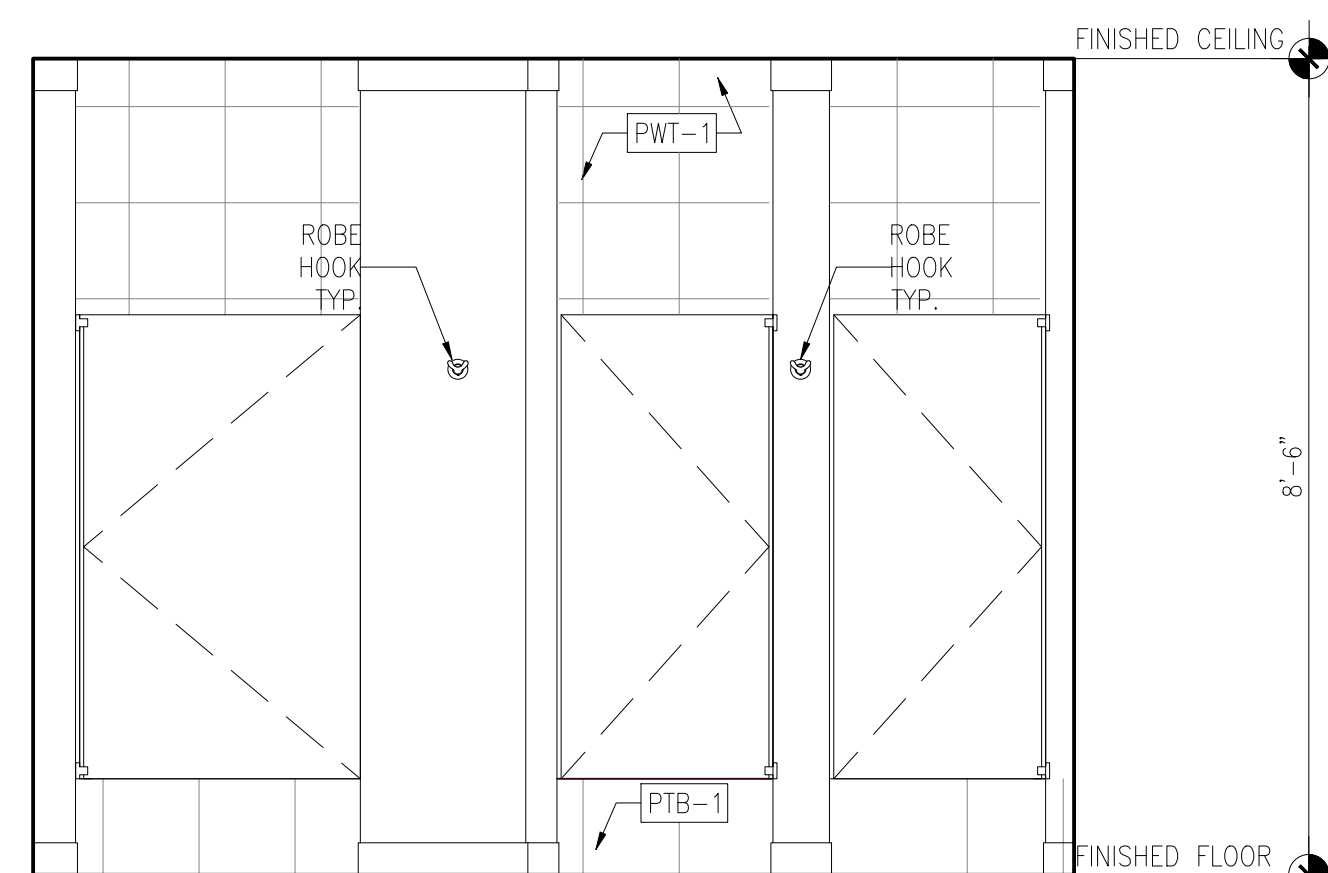


15 TYPICAL TOILET PARTITION ELEVATION
SCALE: 1/2" = 1'-0"

Lothrop

Lothrop Associates LLP Architects
333 Westchester Avenue
White Plains, New York 10604
914-741-1115

White Plains Rochester Red Bank Hartford

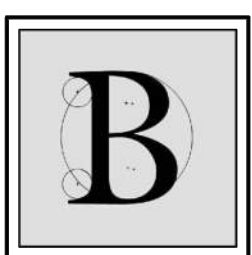

BLAKE ENGINEERING PLLC

1898 COUNTY ROUTE 1, WESTTOWN, NY 10998
TEL: 845-467-9207 FAX: 845-767-5050
MBLAKE@BLAKEENGINEERINGPLLC.COM

MATTHEW G. BLAKE, P.E., LEED AP
NY - 89039 NJ - GE050037 PA - PE079303
MA - 53197 CT - 32283 FL - 85928



420 COLUMBUS AVENUE,
VALHALLA, NY 10595

1	03-19-2021	ISSUED FOR BID
ISSUE NO.	ISSUE DATE	DESCRIPTION



ALTERATIONS TO
BUILDING # 51,
EMERGENCY HOUSING
GROUP
38 SEWARD AVENUE
MIDDLETOWN, NY 10940

THIRD FLOOR SHOWER AND TOILET ROOMS INTERIOR ELEVATIONS

PROJECT NO.: 1802-01

DRAWING NO.

A-712