





6/23/2021 3:05:07 PM

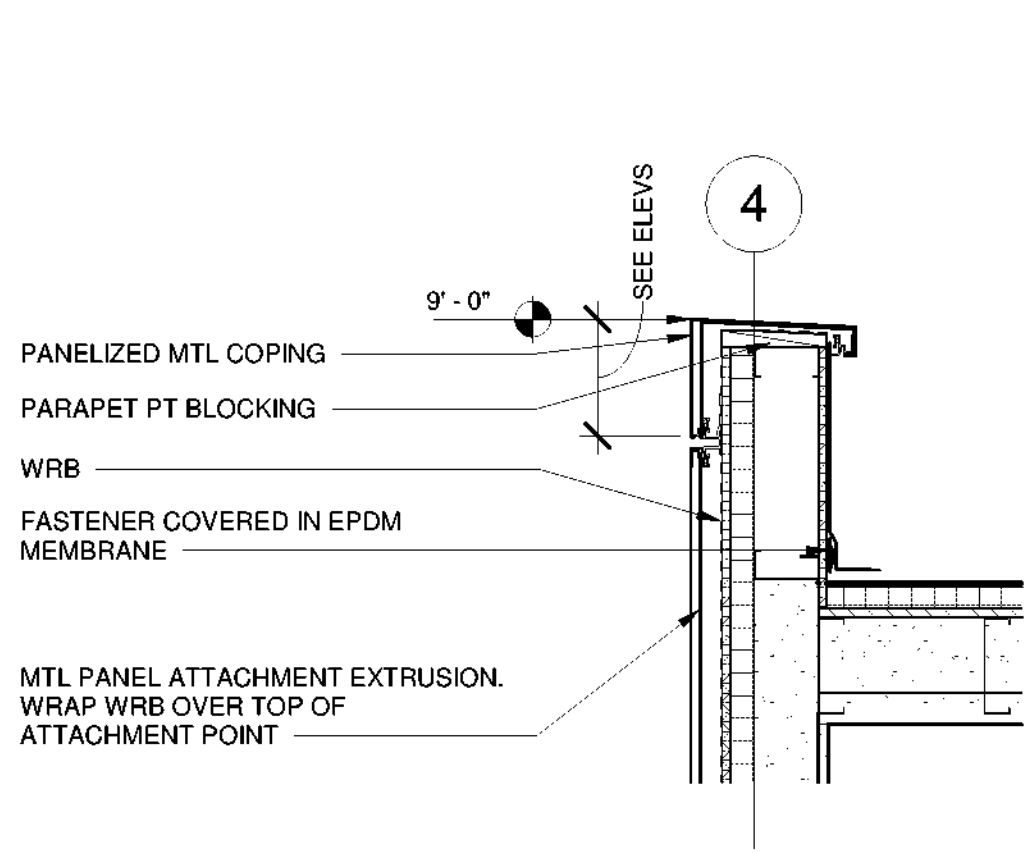


1 JANITOR CLOSET ROOF RAKE EDGE
1" = 1'-0"

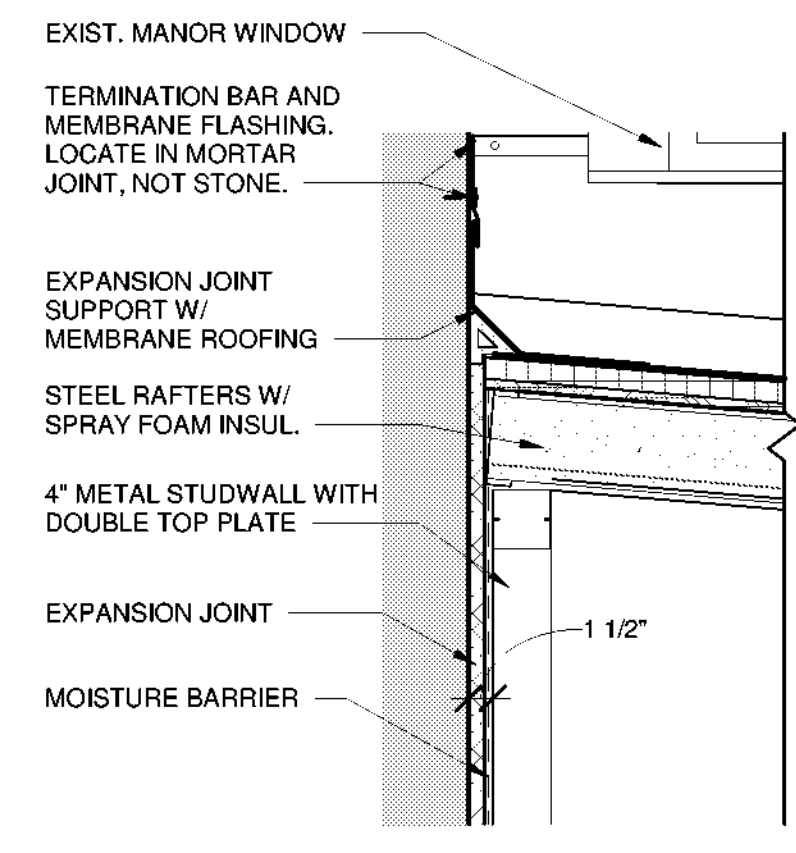


2 JANITOR ROOF GUTTER TROUGH DETAIL
1" = 1'-0"

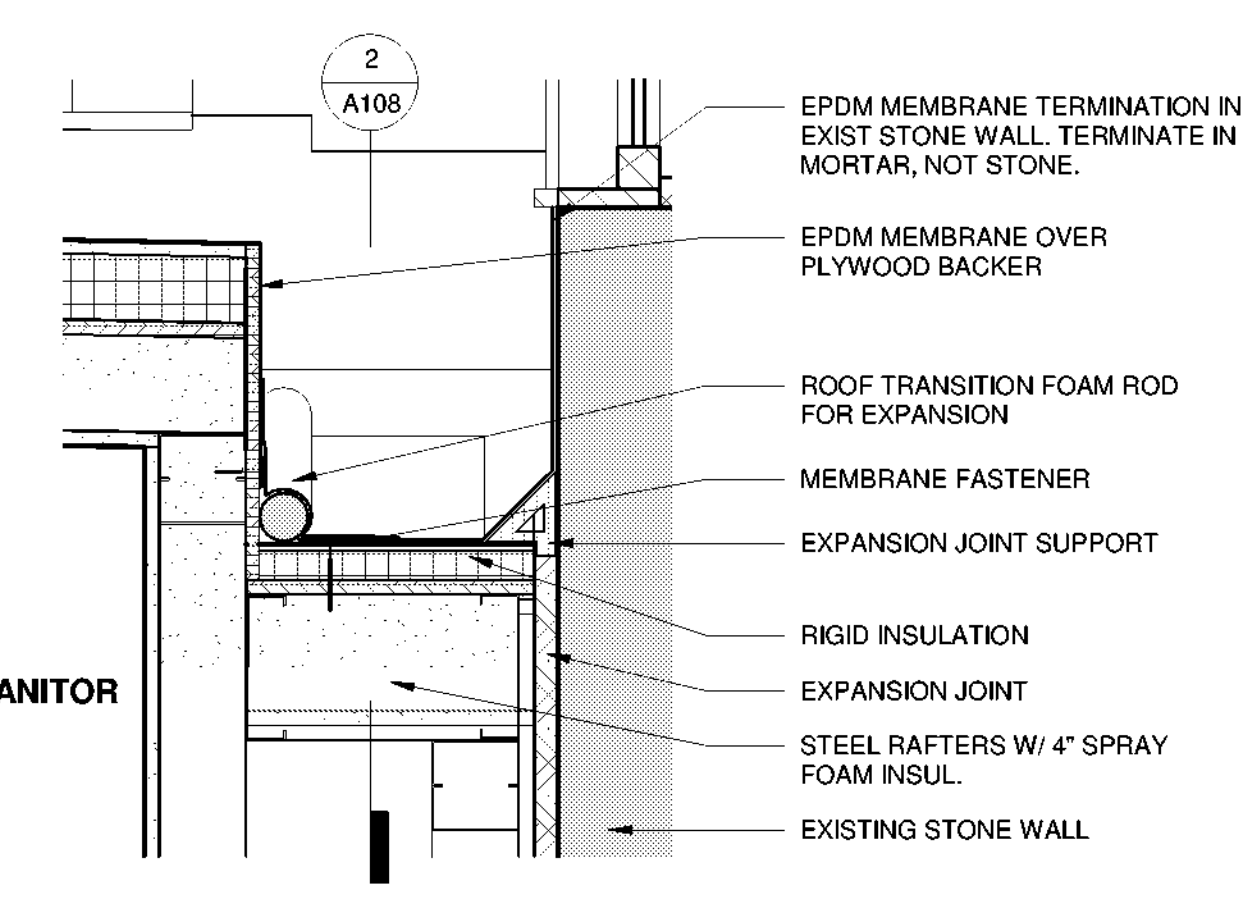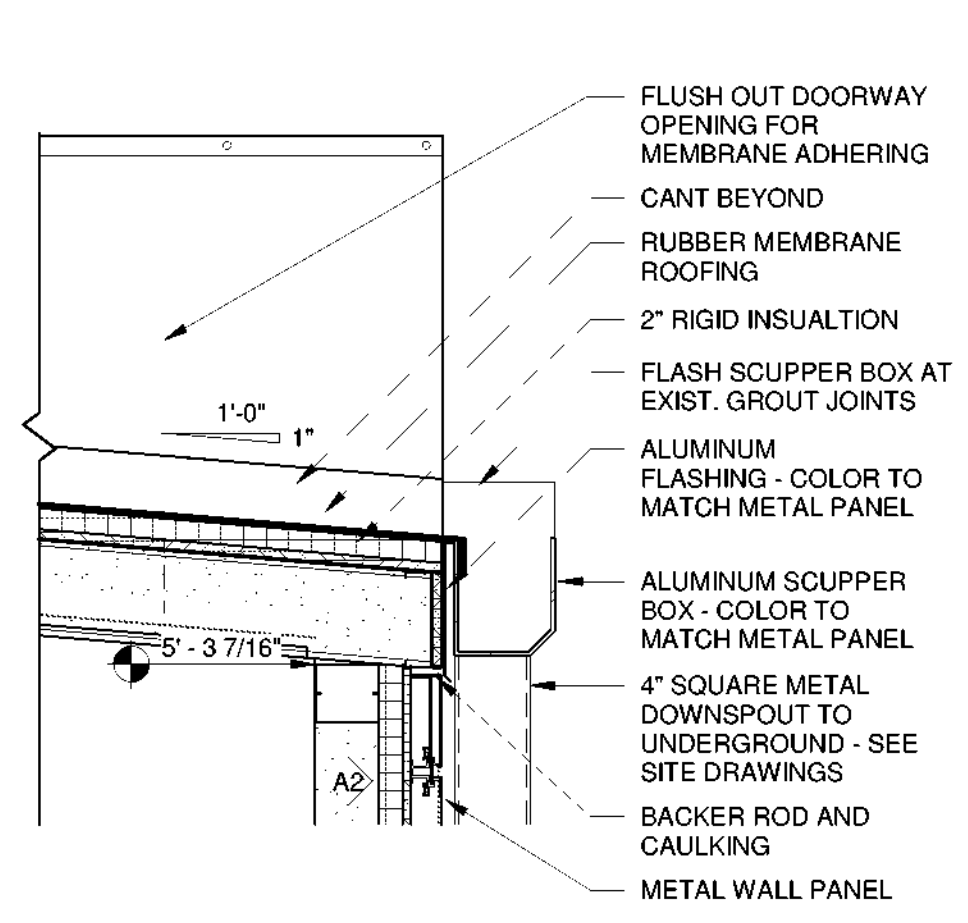



3 JANITOR ROOF VALLEY DETAIL
1 1/2" = 1'-0"

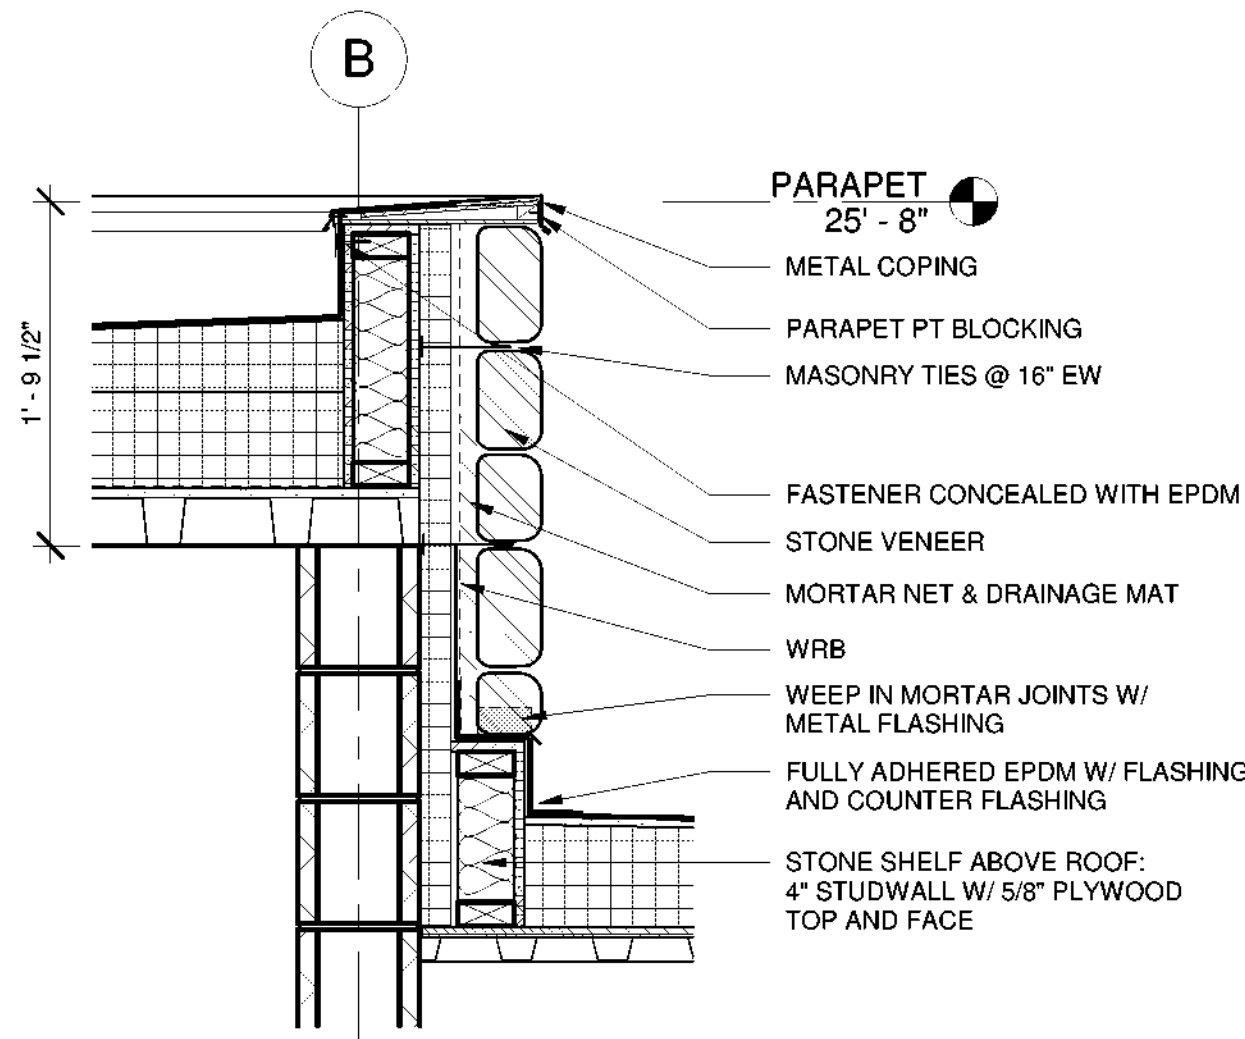


4 STONE PARAPET ROOF DETAIL
1" = 1'-0"

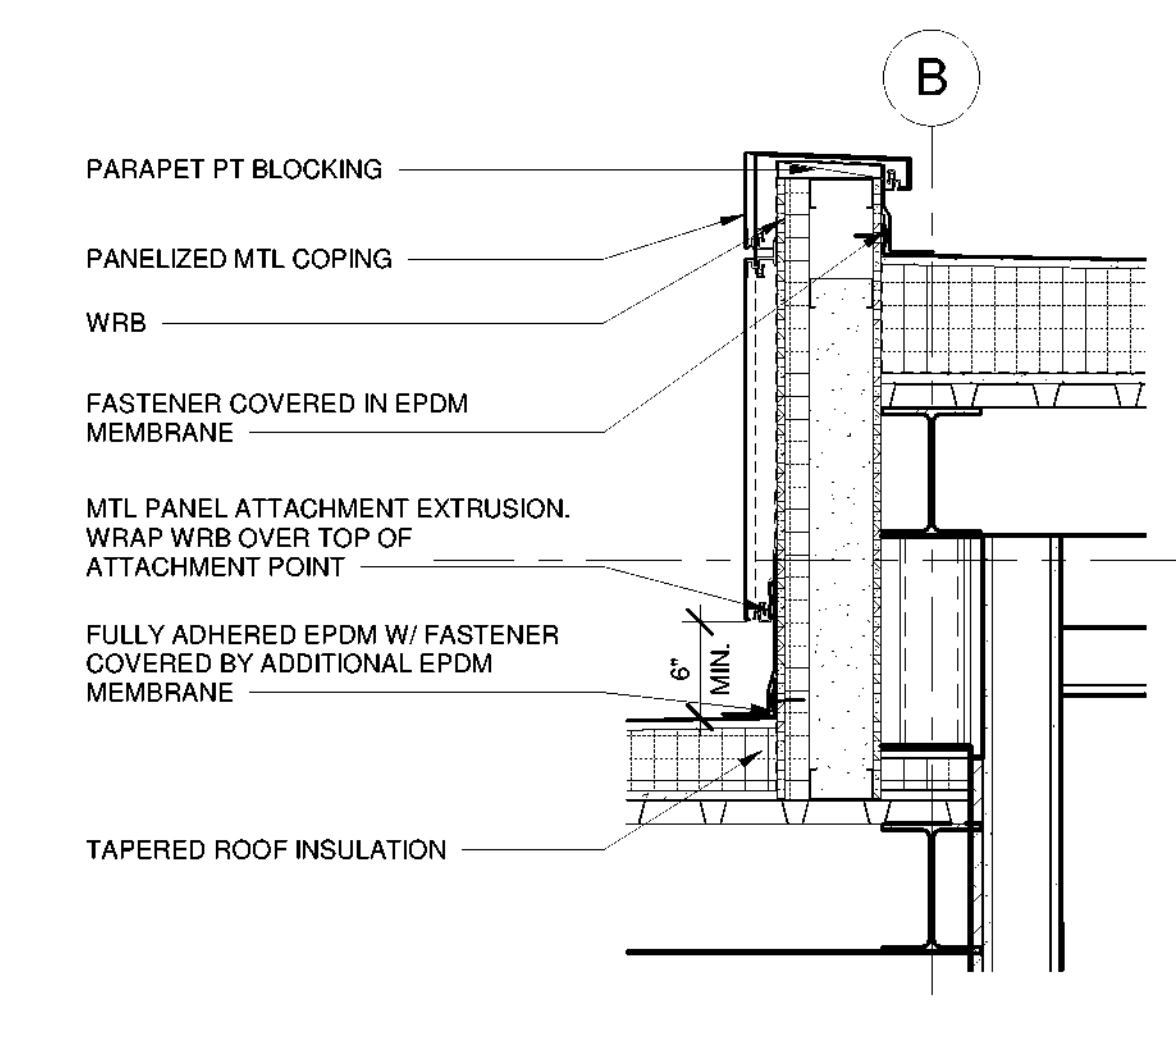


6 R4 ROOF TERMINATION AT MANOR HALL BELOW WINDOWS
1" = 1'-0"

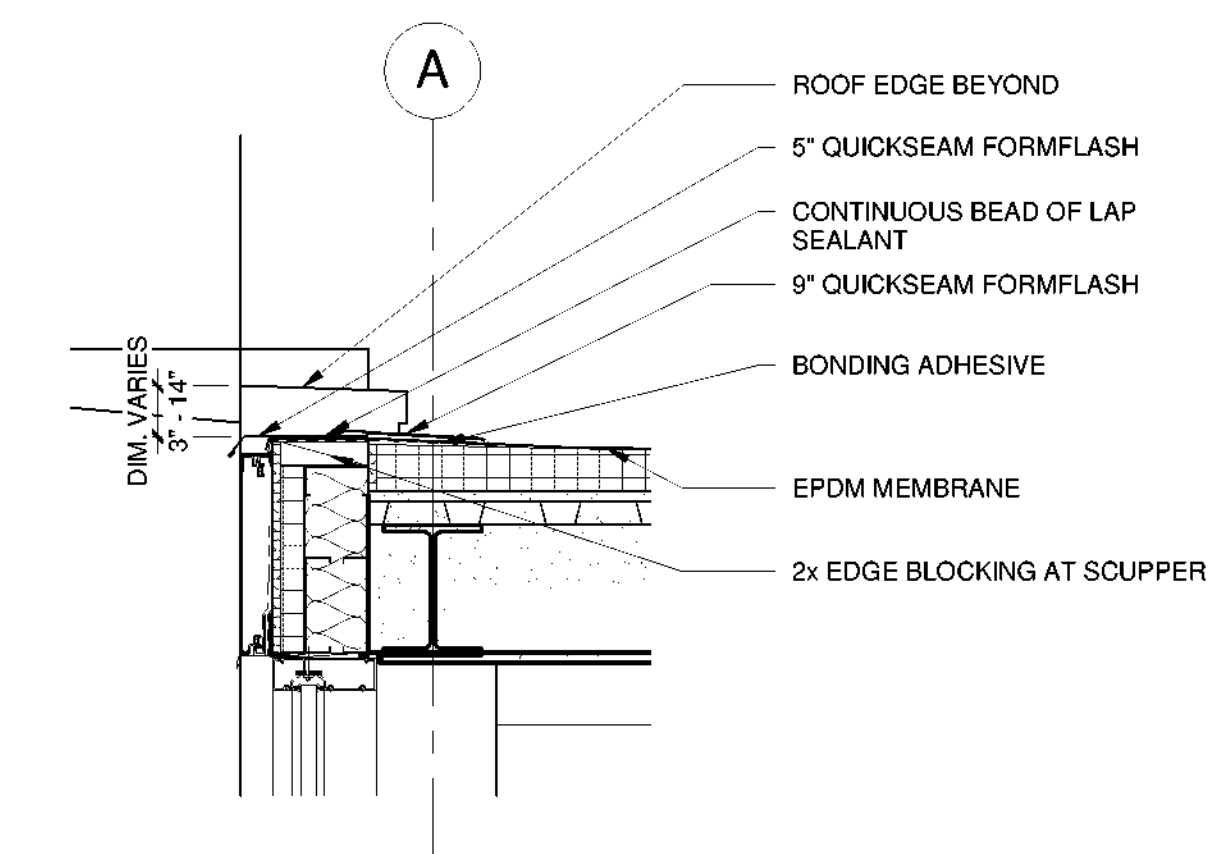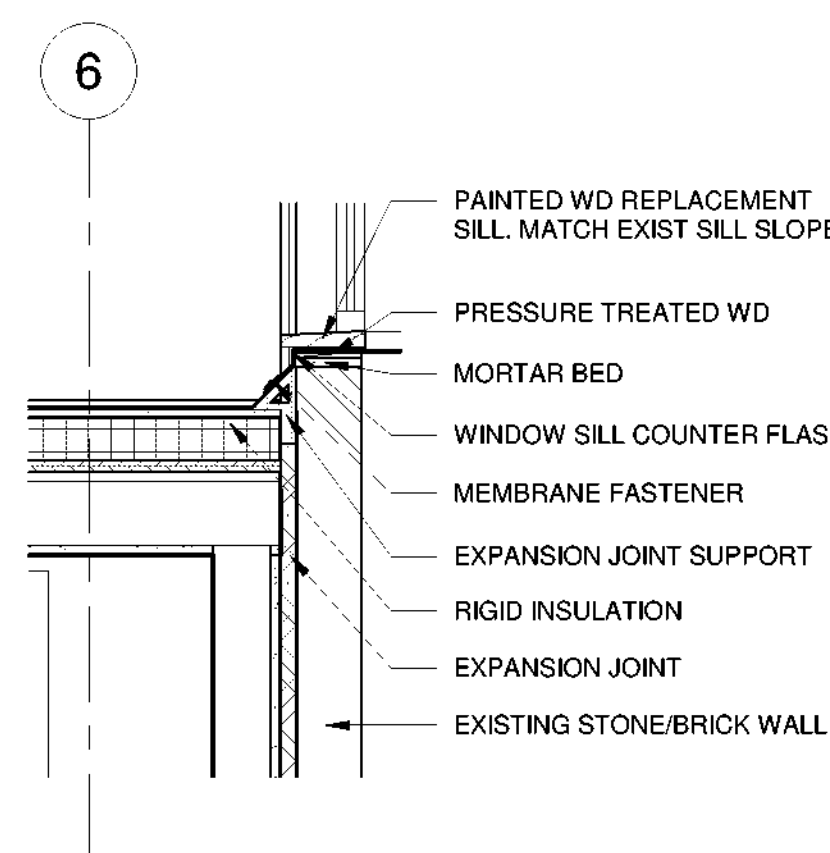


8 SECOND FLOOR ADDITION ROOF CONNECTION
1" = 1'-0"

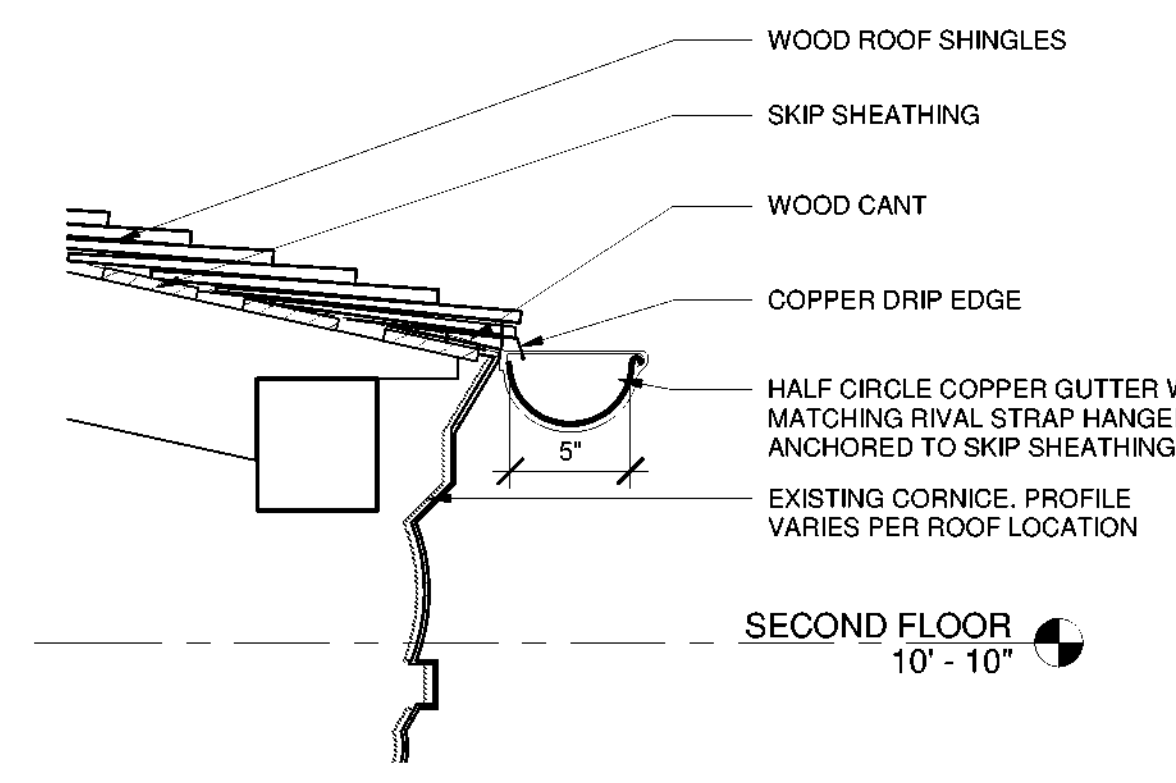


9 MANOR HALL ROOFS GUTTER DETAIL
1 1/2" = 1'-0"

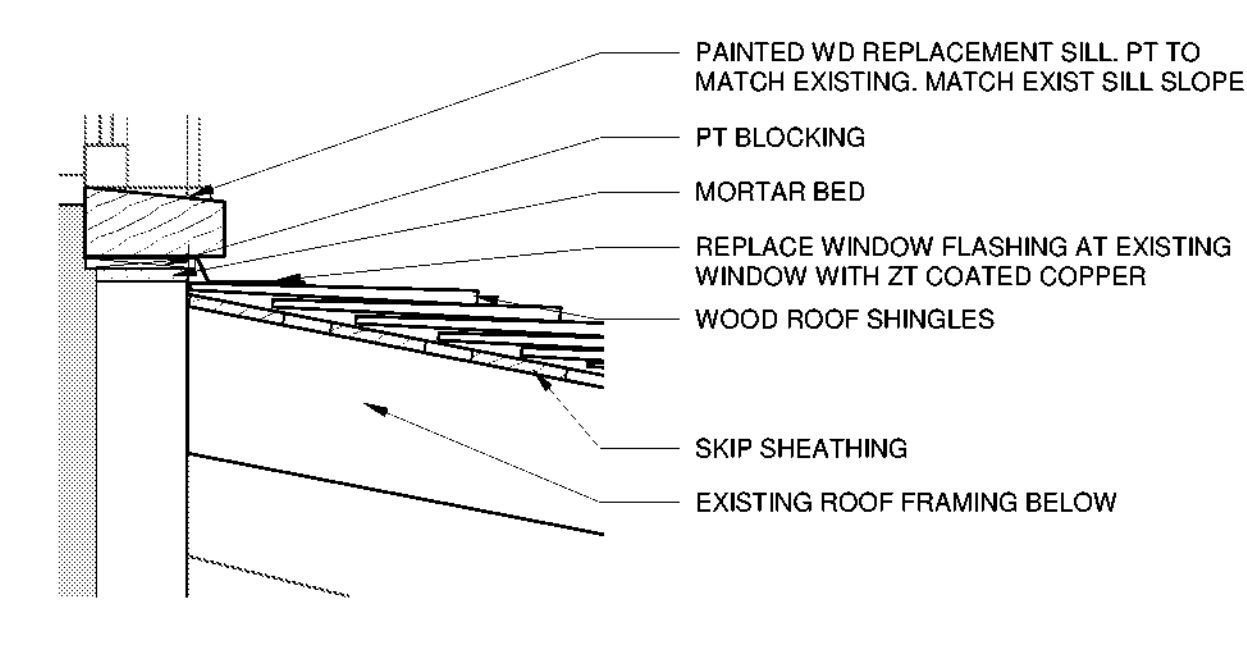


10 MANOR HALL SOUTH PORCH ROOF WINDOW TERMINATION
1 1/2" = 1'-0"

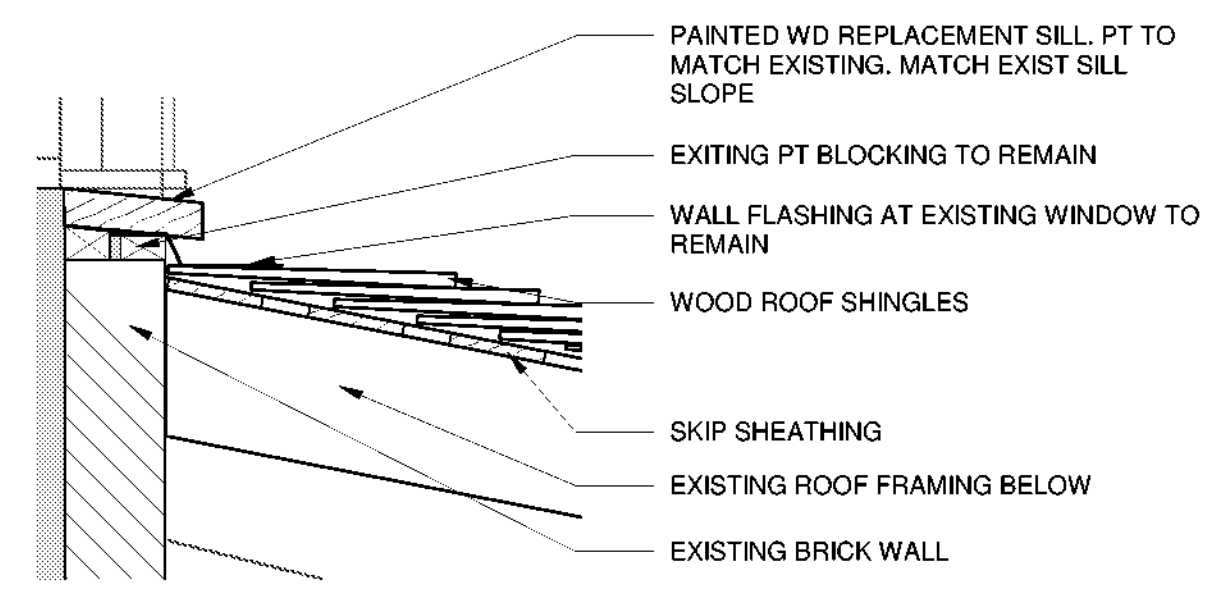

11 MANOR HALL EAST PORCH ROOF WINDOW TERMINATION
1 1/2" = 1'-0"

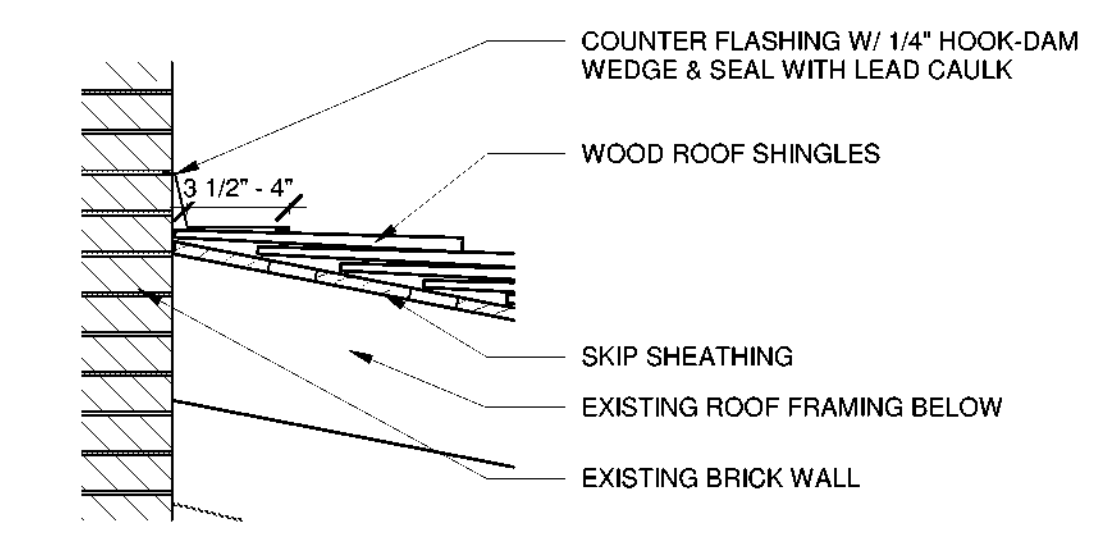

12 MANOR HALL PORCH ROOF WALL TERMINATION
1 1/2" = 1'-0"

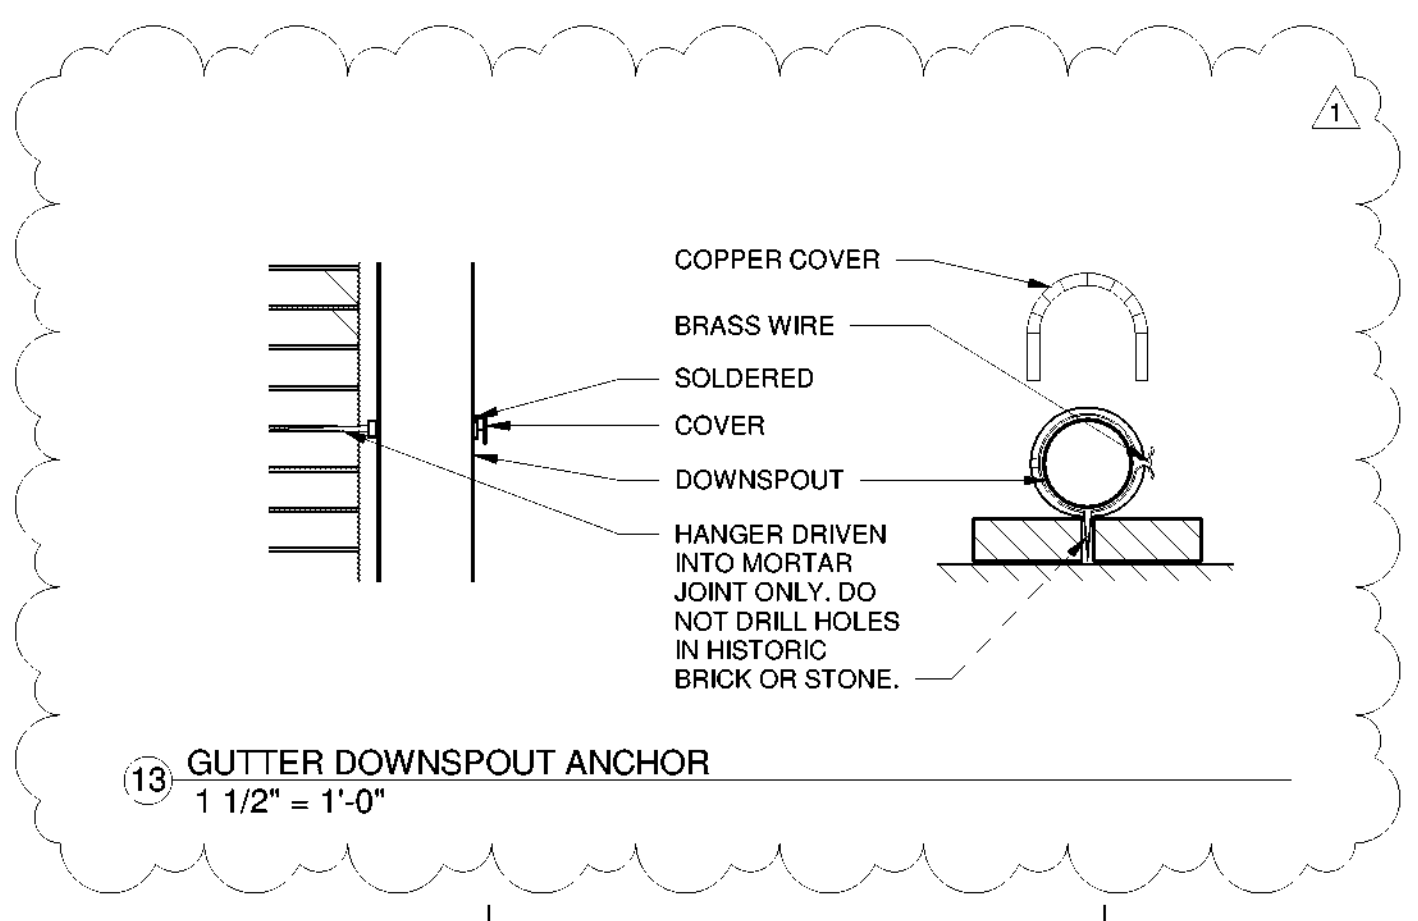

13 GUTTER DOWNSPOUT ANCHOR
1 1/2" = 1'-0"

Parks, Recreation and Historic Preservation

Governor Andrew M. Cuomo
Commissioner Erik Kulesseid

Architect:
Saratoga Associates
21 Congress Street, Suite 201
Saratoga Springs, NY 12866

Engineer:
Barton and Loguidice
443 Electronics Parkway
Liverpool, NY 13088

Exhibit Designer:
AMAZE DESIGN
PO Box 51905
Boston, MA 02205-9761

SARATOGA ASSOCIATES
Landscape Architects, Architects, Engineers, and Planners, P.C.

Barton & Loguidice

amaze DESIGN

NYS OPRHP Taconic Region
9 Old Post Rd, PO Box 308
Staatsburg, New York 12580
(845) 889-4100
Regional Director: Linda Cooper
District Manager: Garrett Jobson

Project Title:
Philipse Manor Hall State Historic Site
Construction of Elevator/Restroom
Addition, Interior and
Exterior Rehabilitation and Site
Enhancements

Project Location:
29 Warburton Ave, Yonkers, NY 10701

Key Plan

Rev No	Description	Date
1	Addendum #2	6/24/21

Drawn By:
ACM

Design By:
EDW

Checked By:
CTS

Approved By:
DFM

Date:
5/28/2021

Seal and Signature

Sheet Title:
ADDITION ROOF
DETAILS
CONTINUED

Bid Documents

Project Number:
18006.47

Drawing Number:

A108

Sheet: