




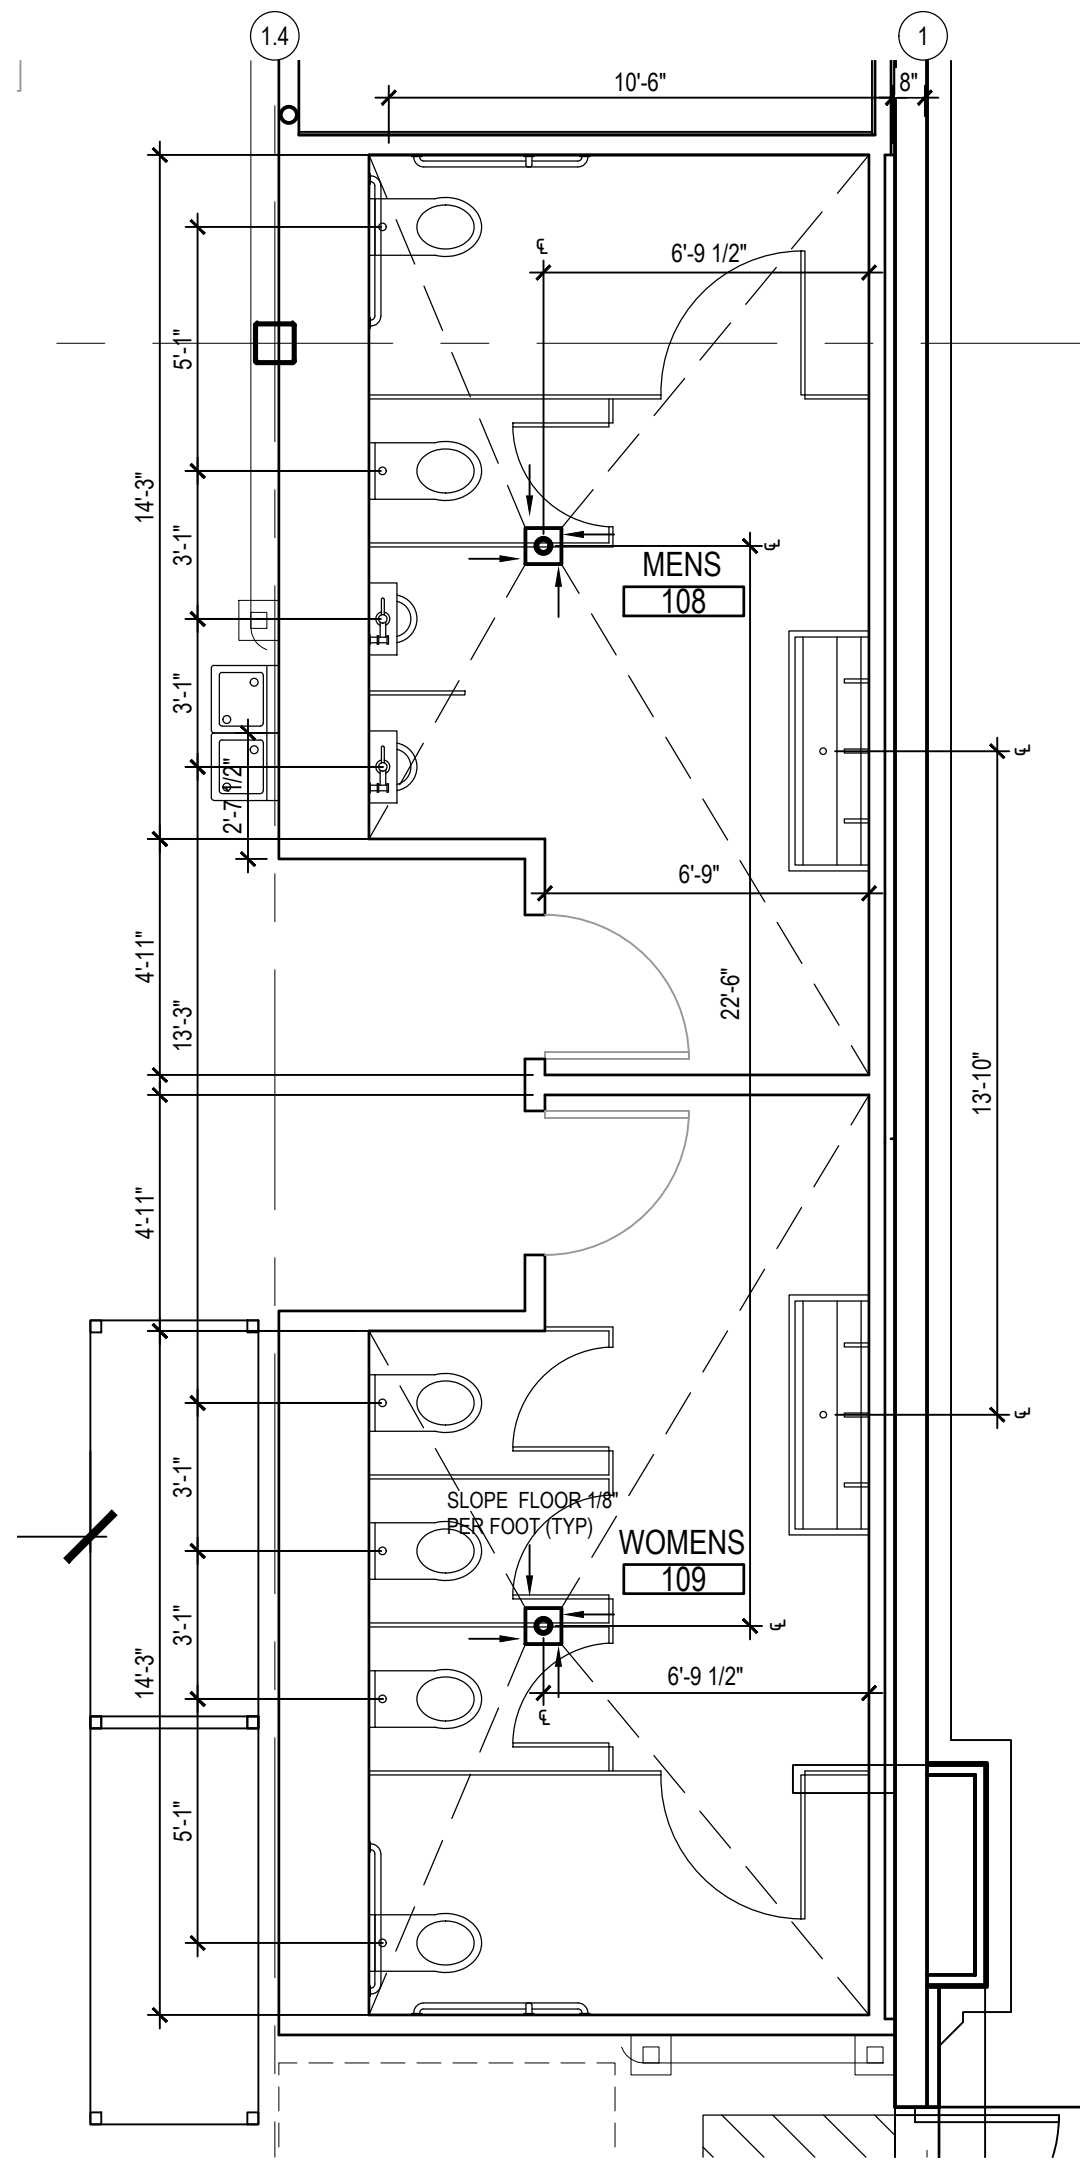


3 PUBLIC RESTROOMS
ENLARGED FLOOR SLAB PLAN
SCALE: 1/4" = 1'-0"

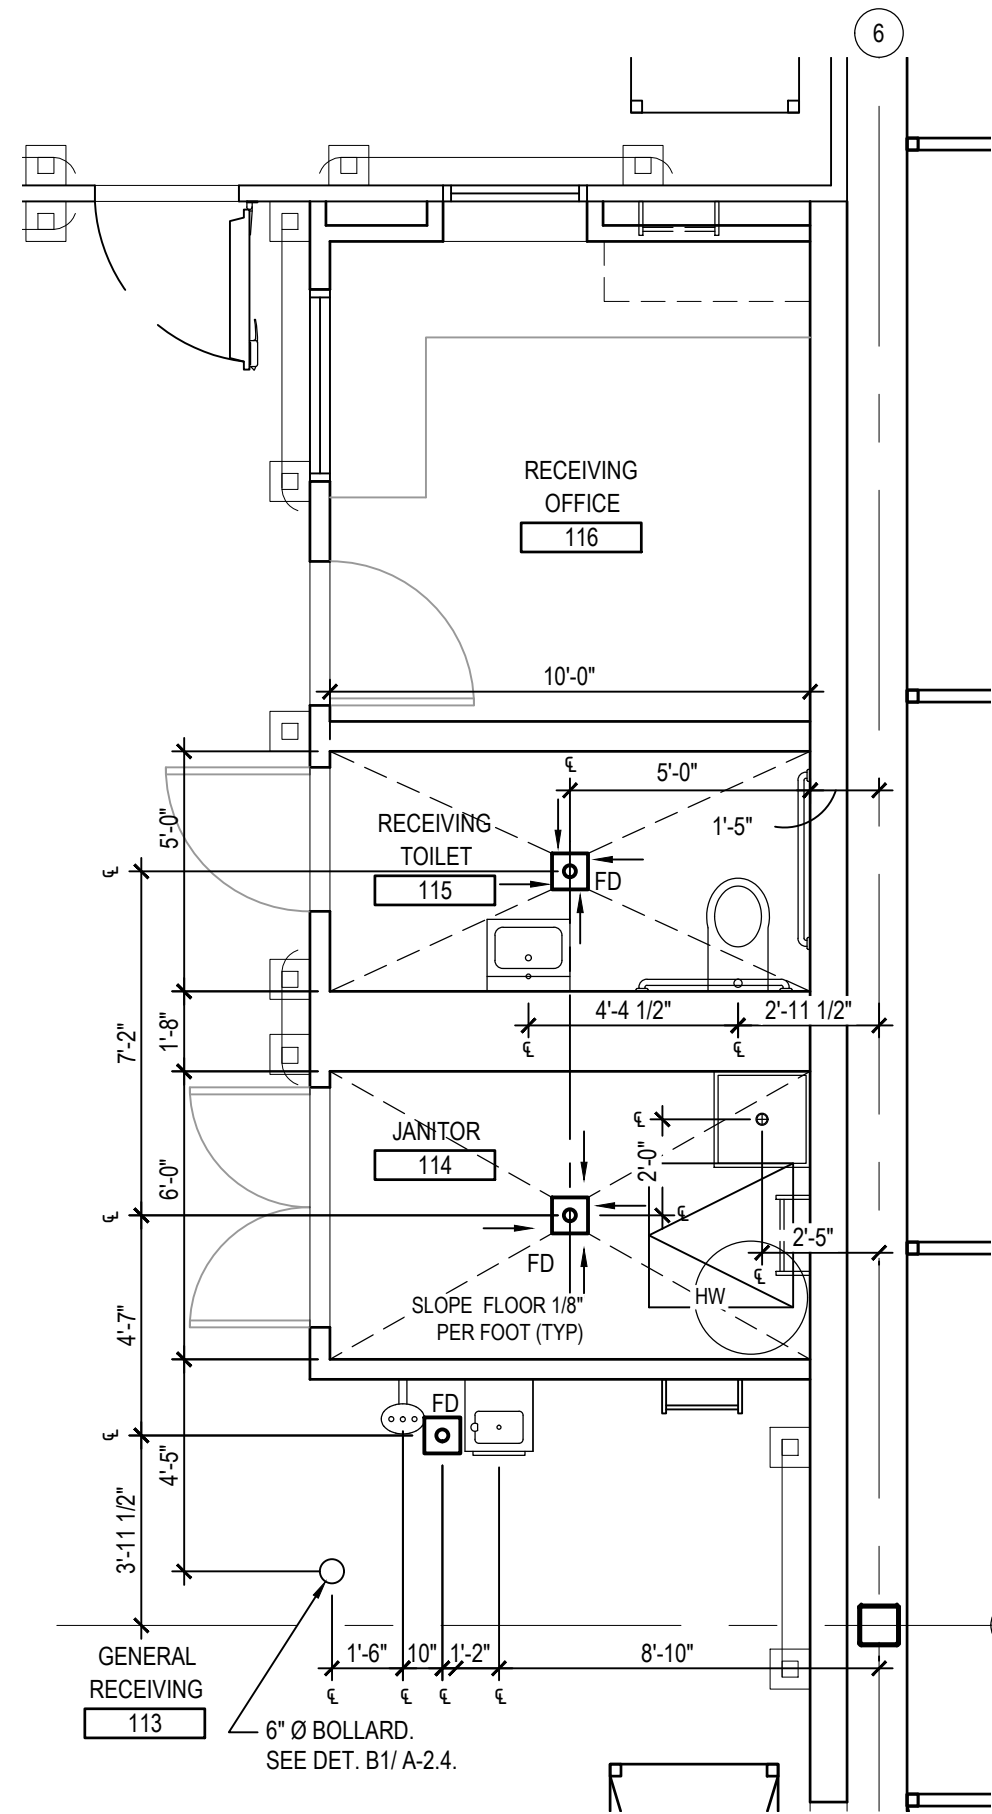


4 RECEIVING RESTROOM AND JANITOR
ENLARGED FLOOR SLAB PLAN
SCALE: 1/4" = 1'-0"

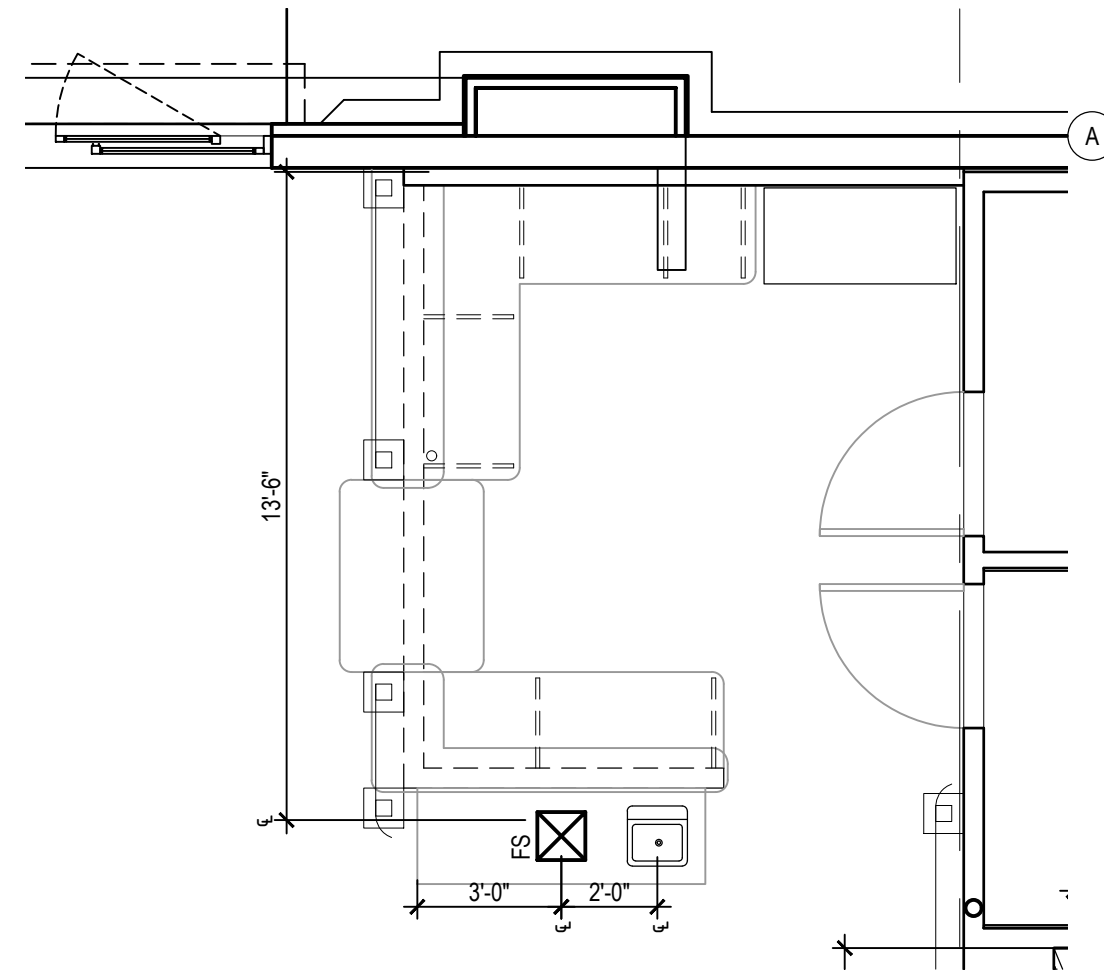


5 CUSTOMER SERVICE
ENLARGED FLOOR SLAB PLAN
SCALE: 1/4" = 1'-0"

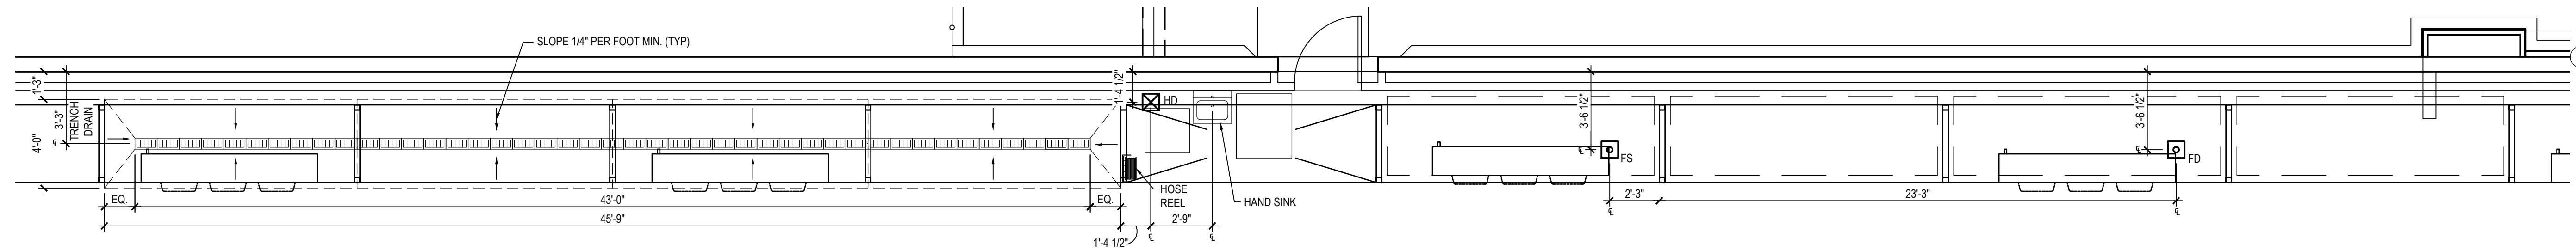


2 DAIRY/DELI POULTRY RACK/ MEAT DISPLAYS
ENLARGED FLOOR SLAB PLAN
SCALE: 1/4" = 1'-0"

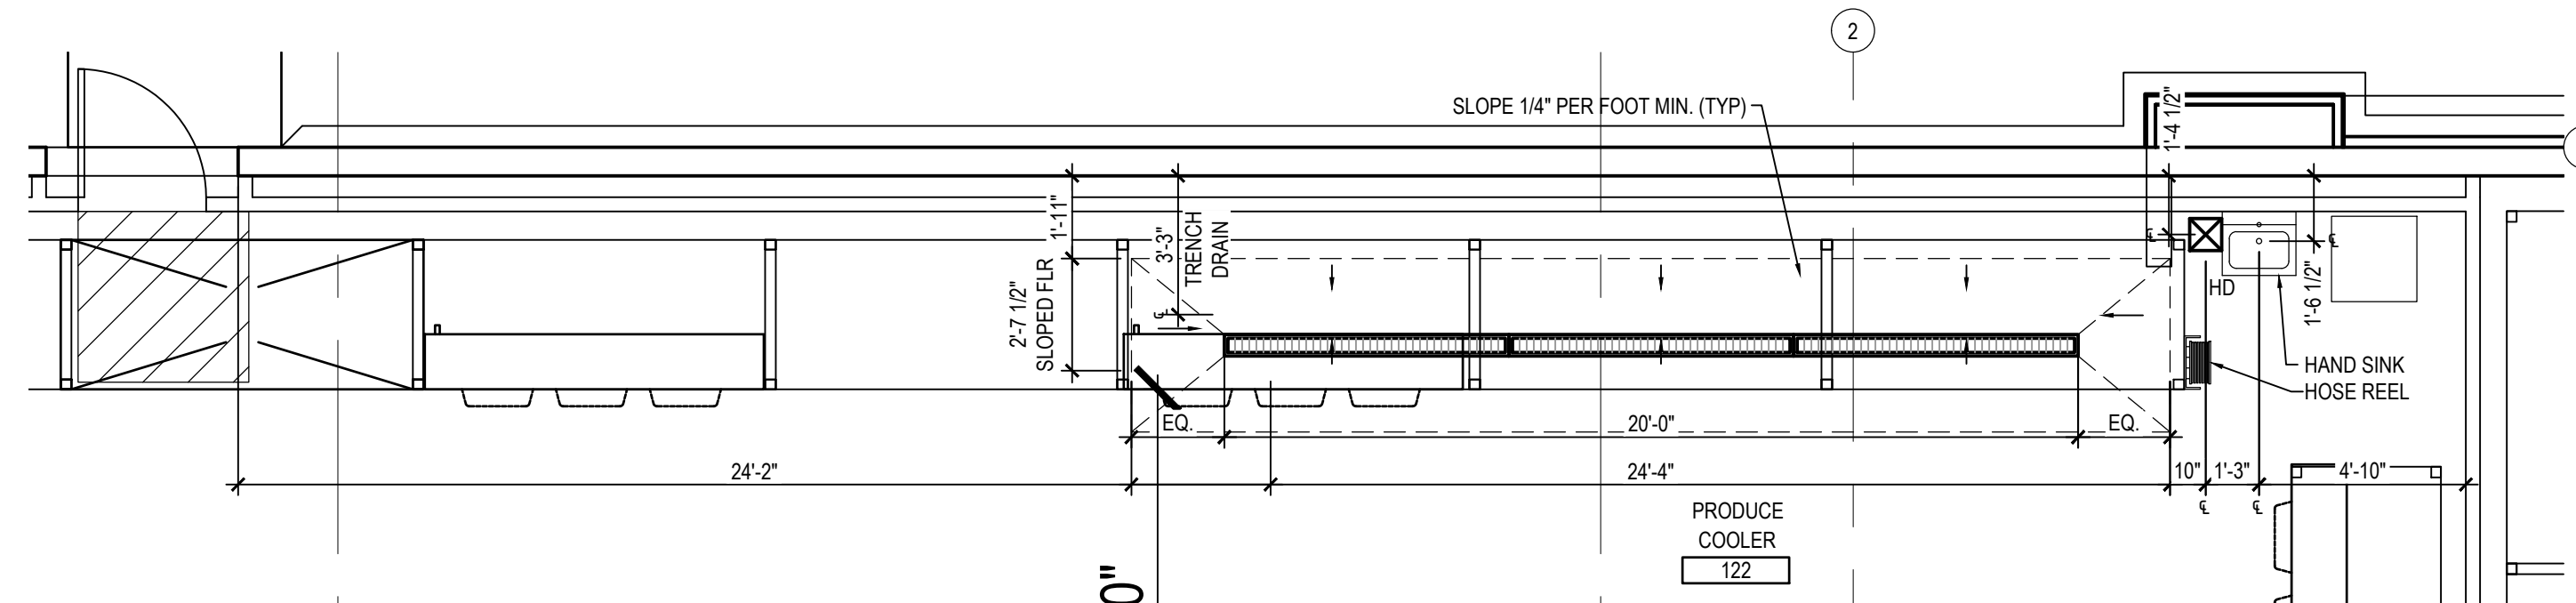


1 PRODUCE WASHDOWN
ENLARGED FLOOR SLAB PLAN
SCALE: 1/4" = 1'-0"

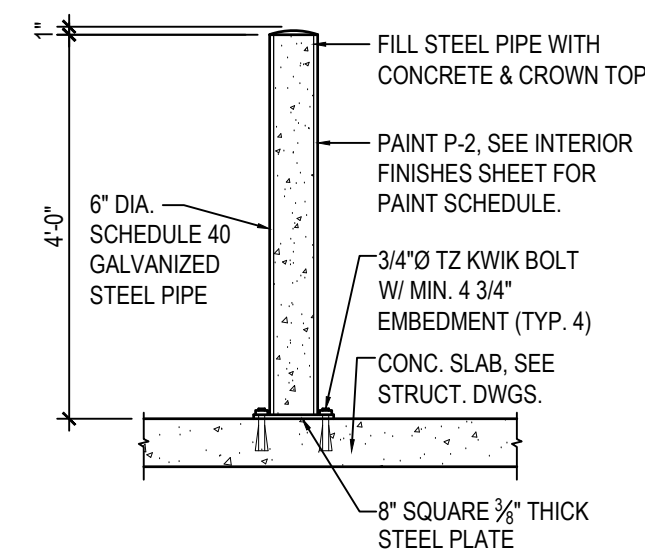

B FLOOR MOUNTED
INTERIOR BOLLARD DETAIL
SCALE: 1/2" = 1'-0"

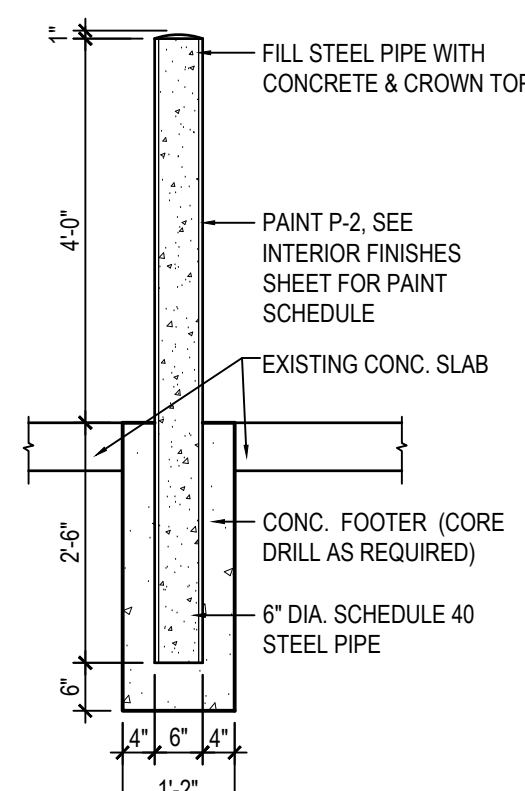


B1 CORE DRILLED
INTERIOR BOLLARD DETAIL
SCALE: 1/2" = 1'-0"

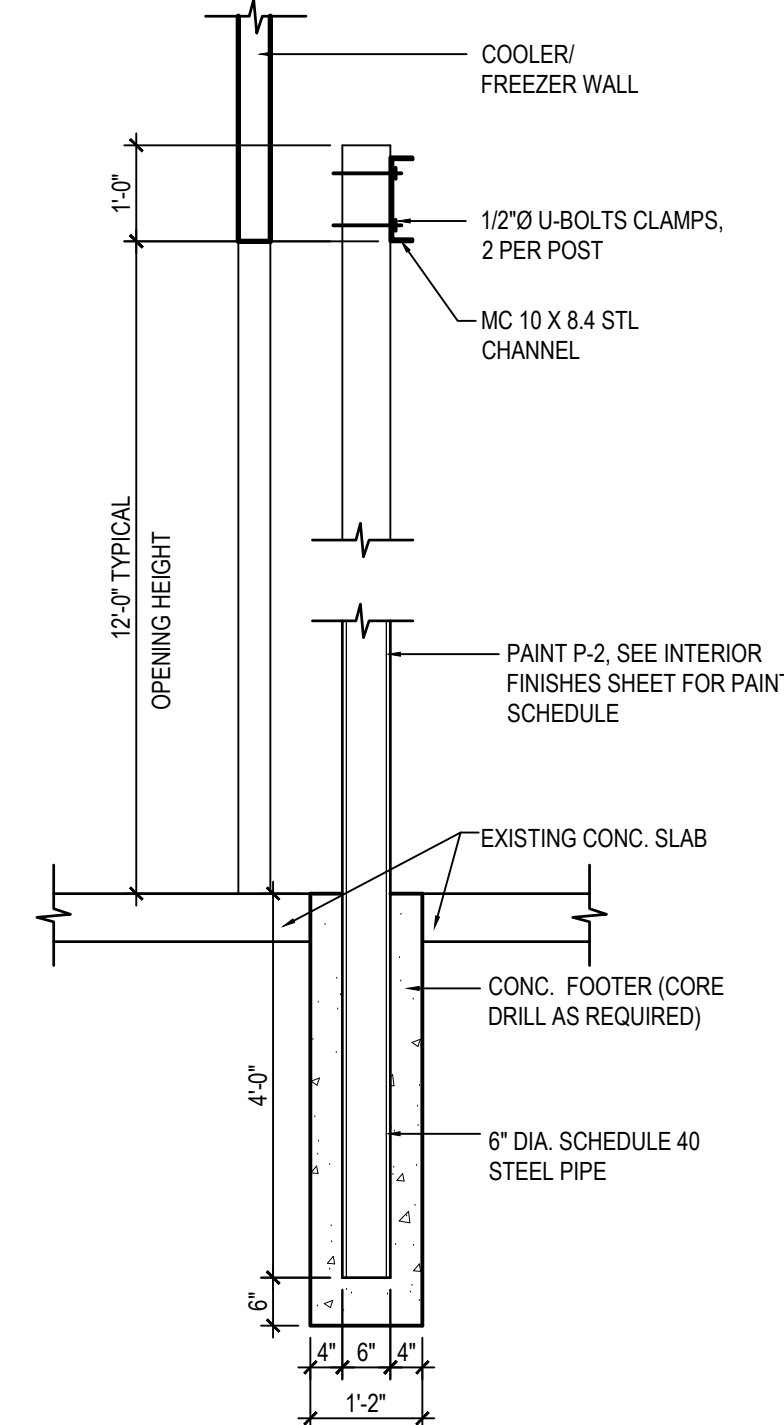


C1 GOAL POST "A" SECTION
SCALE: 1/2" = 1'-0"


C GOAL POST "A" PLAN
SCALE: 1/4" = 1'-0"

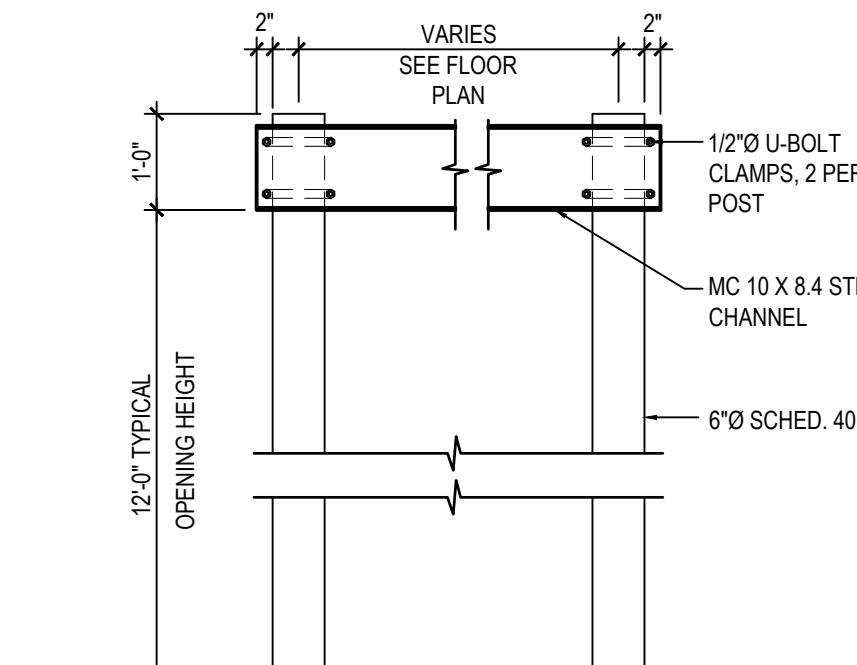


E ELEVATION
SCALE: 1/2" = 1'-0"

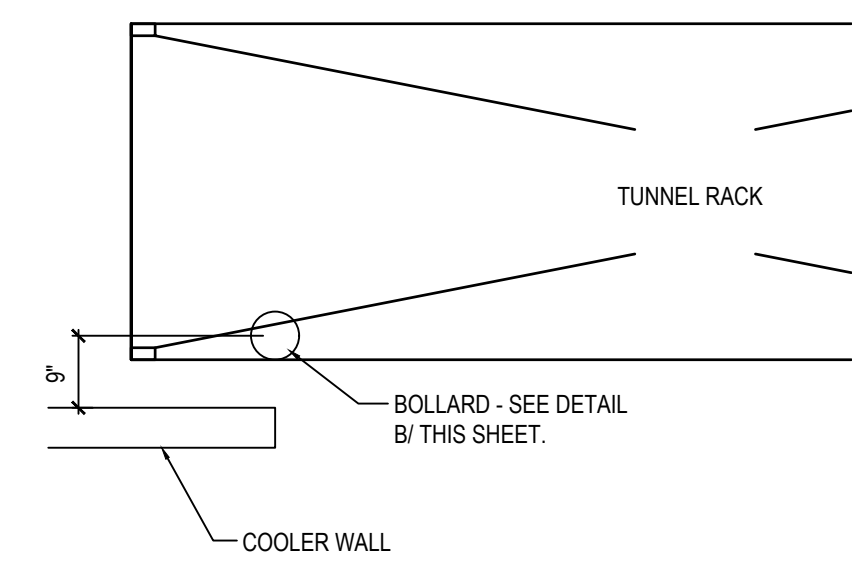

H FLOOR MOUNTED
INTERIOR BOLLARD PLAN
SCALE: 1/2" = 1'-0"

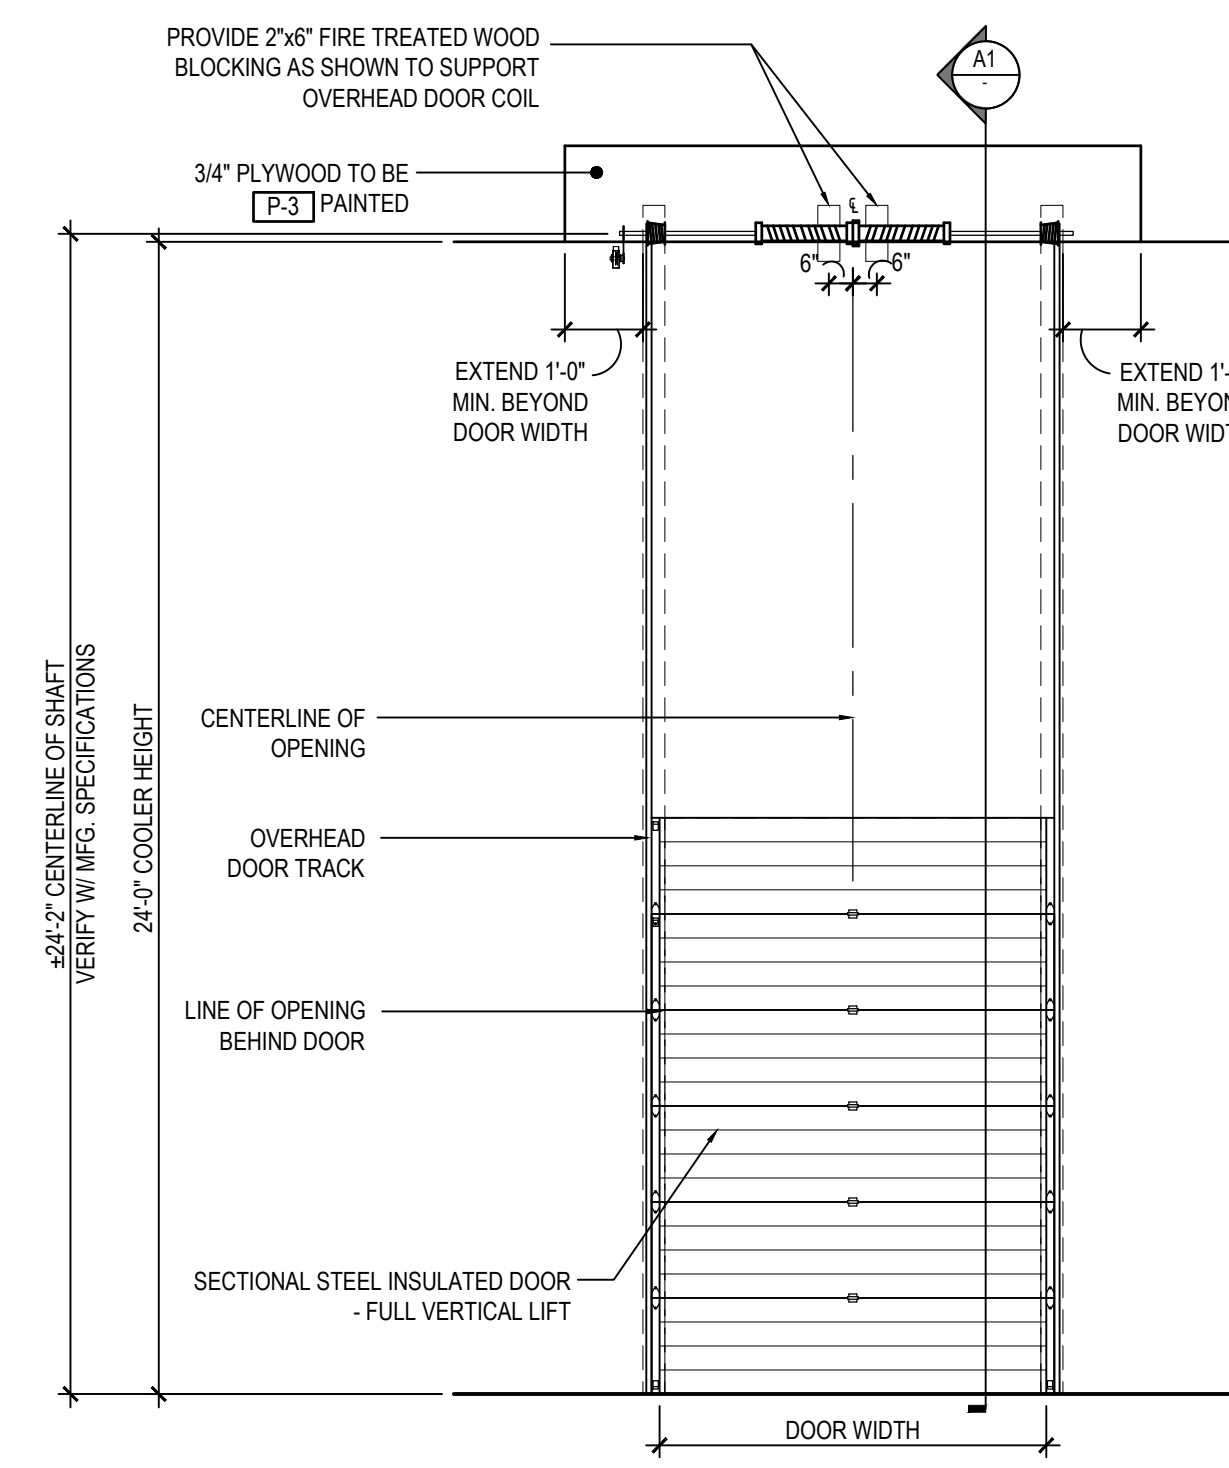

A COOLER DOOR ELEVATION
SCALE: 1/4" = 1'-0"

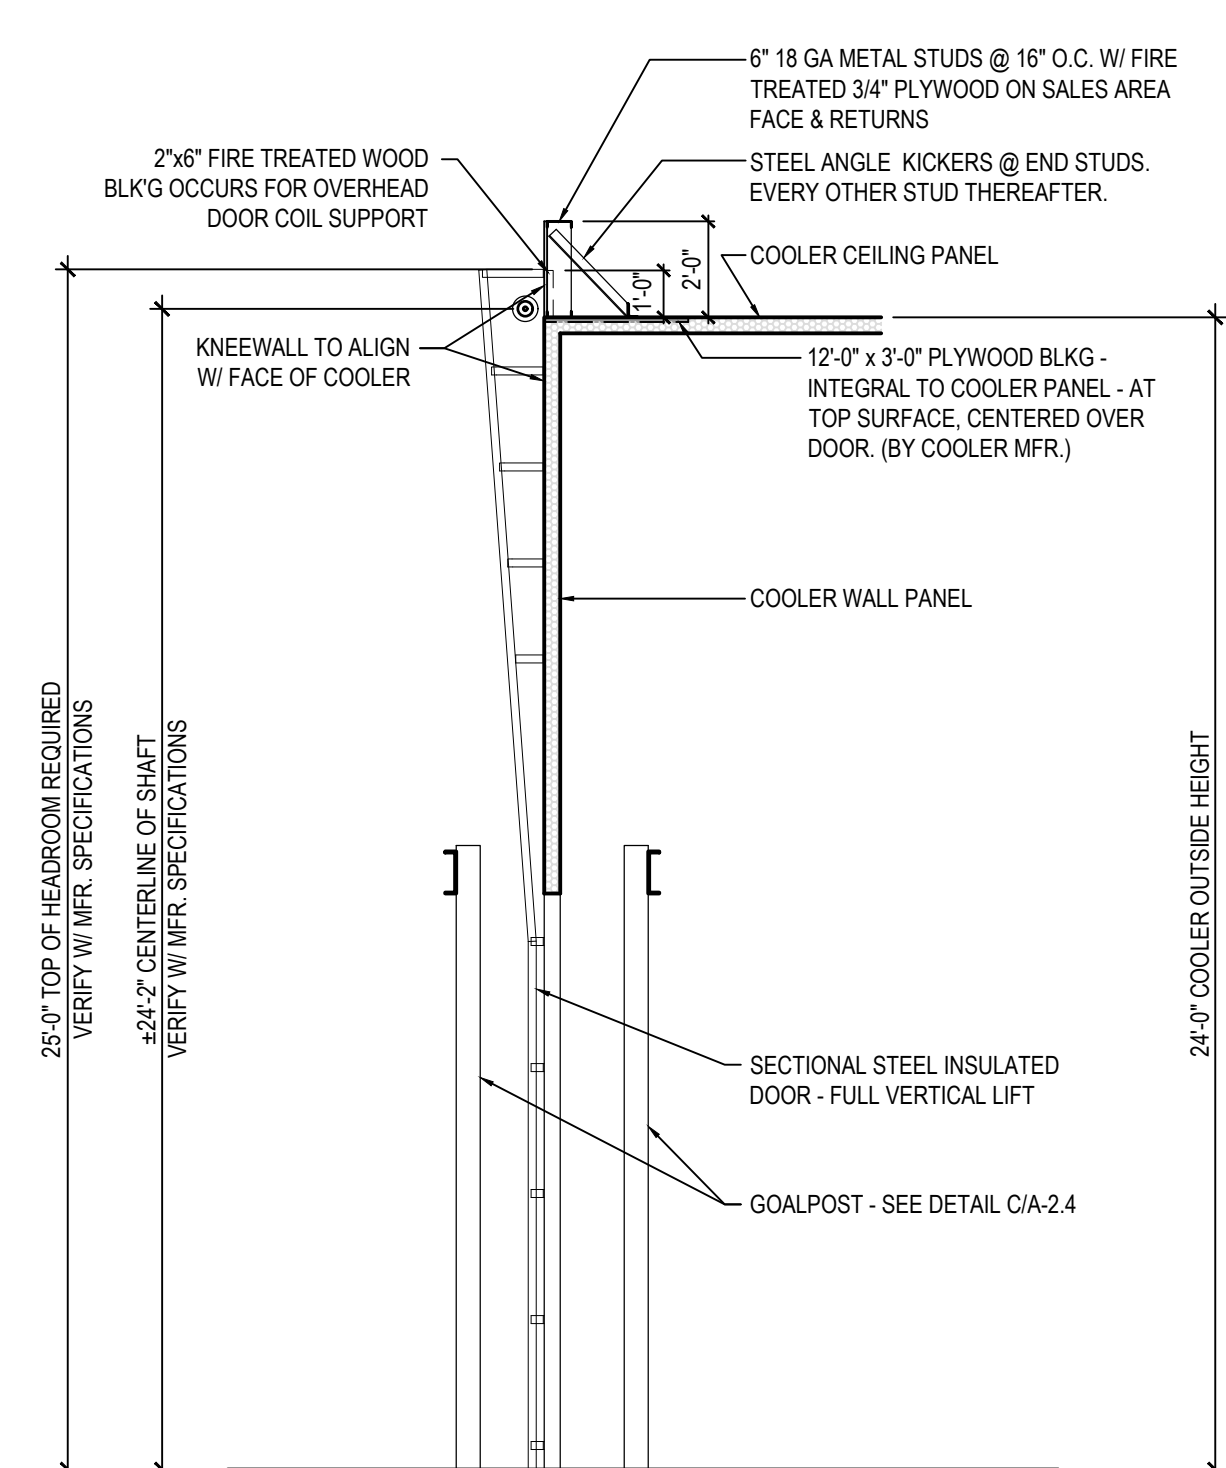

A1 COOLER DOOR SECTION
SCALE: 1/4" = 1'-0"

NOTES:
1. FD - INDICATES FLOOR DRAIN.
2. FS - INDICATES FLOOR SINK.
3. SP - INDICATES STAND PIPE.
4. CO - INDICATES CLEAN OUT.
5. HD - INDICATES HUB DRAIN.

NOTE: CONTRACTOR TO VERIFY
FIXTURE LOCATIONS
AGAINST ACCESSIBLE
DETAILS ON SHEET A-2.4



KLS
ARCHITECT

Restaurant Depot / BREWSTER, NY

DANBURY ROAD (LOT 48) | BLOCK 0002

BREWSTER, NY 10509

THESE DOCUMENTS CONTAIN INFORMATION PROPRIETARY TO ADA ARCHITECTS, INC.
UNAUTHORIZED USE OF THESE DOCUMENTS IS EXPRESSLY PROHIBITED UNLESS AGREED UPON IN WRITING.

REVISIONS

#	DATE	TYPE
1		
2		
3		
4		
5		
6		
7		
8		
9		
10		

ENLARGED SLAB
PLANS & COOLER
OPENING DETAILS

DATE: 9/10/2020

JOB NO. 19230

A-2.4
SHEET NO.