
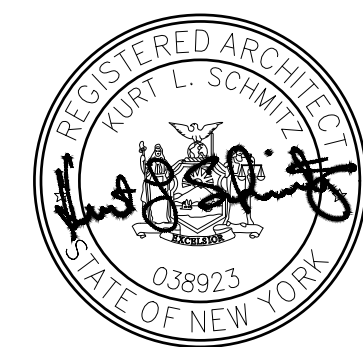
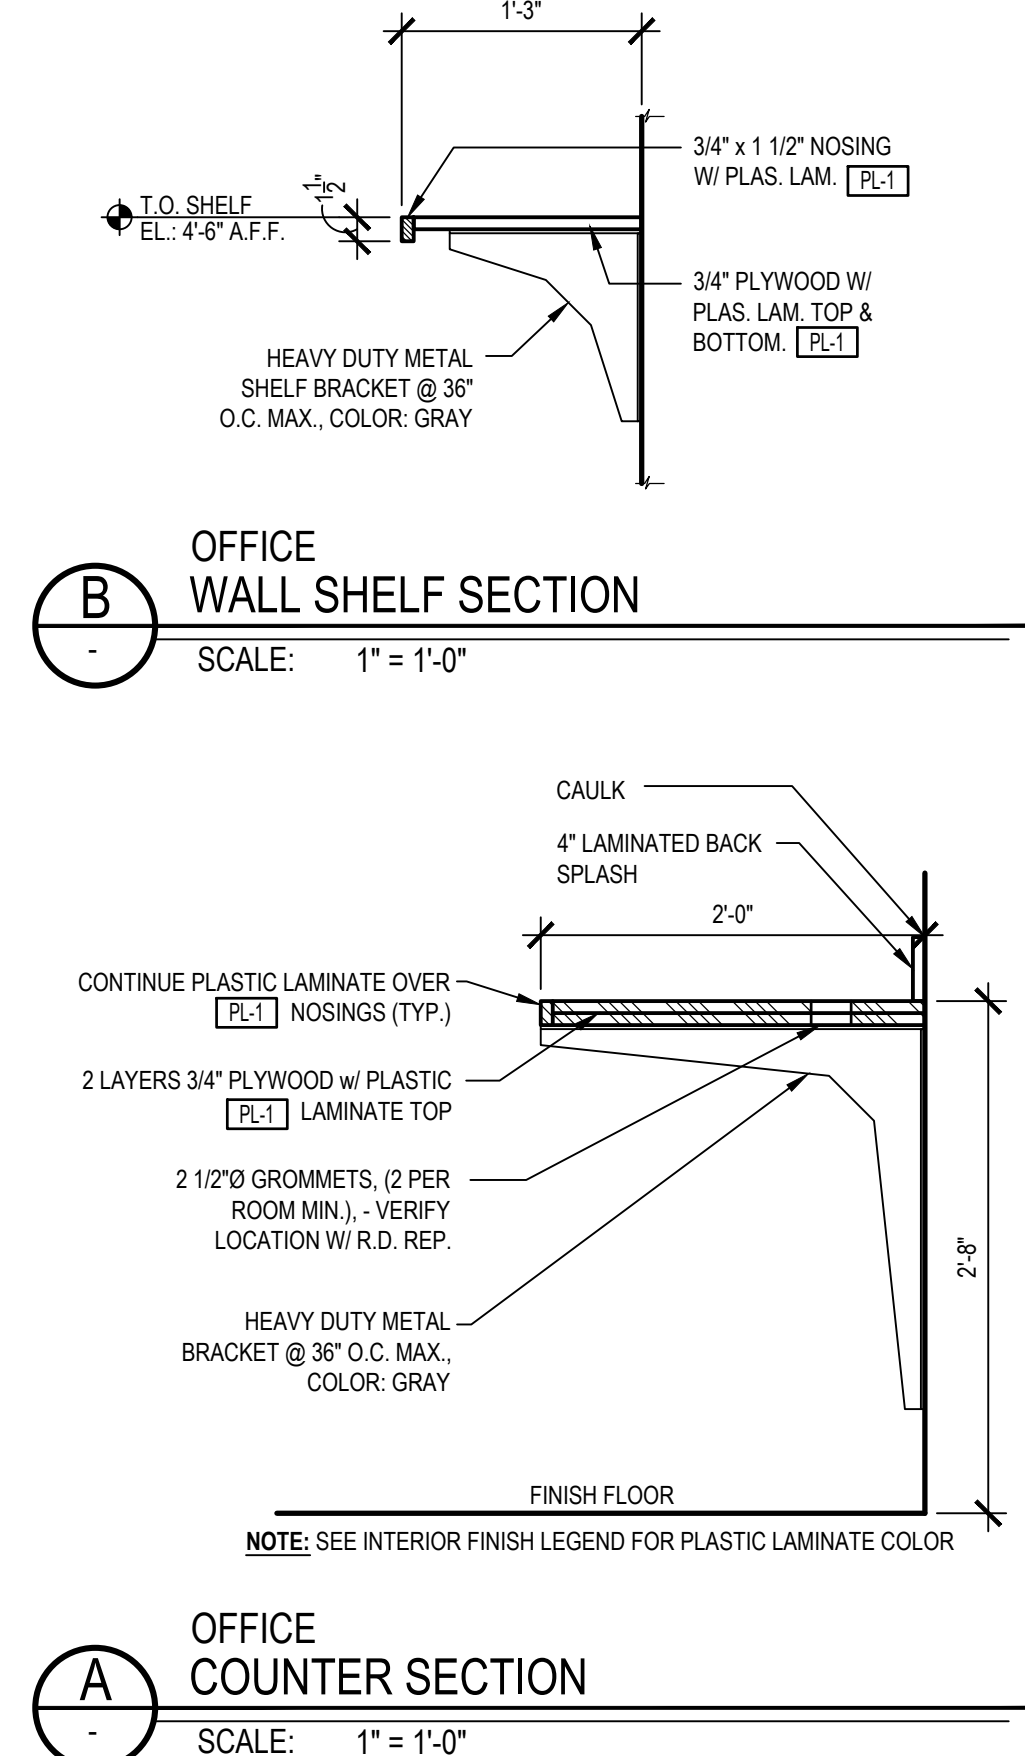
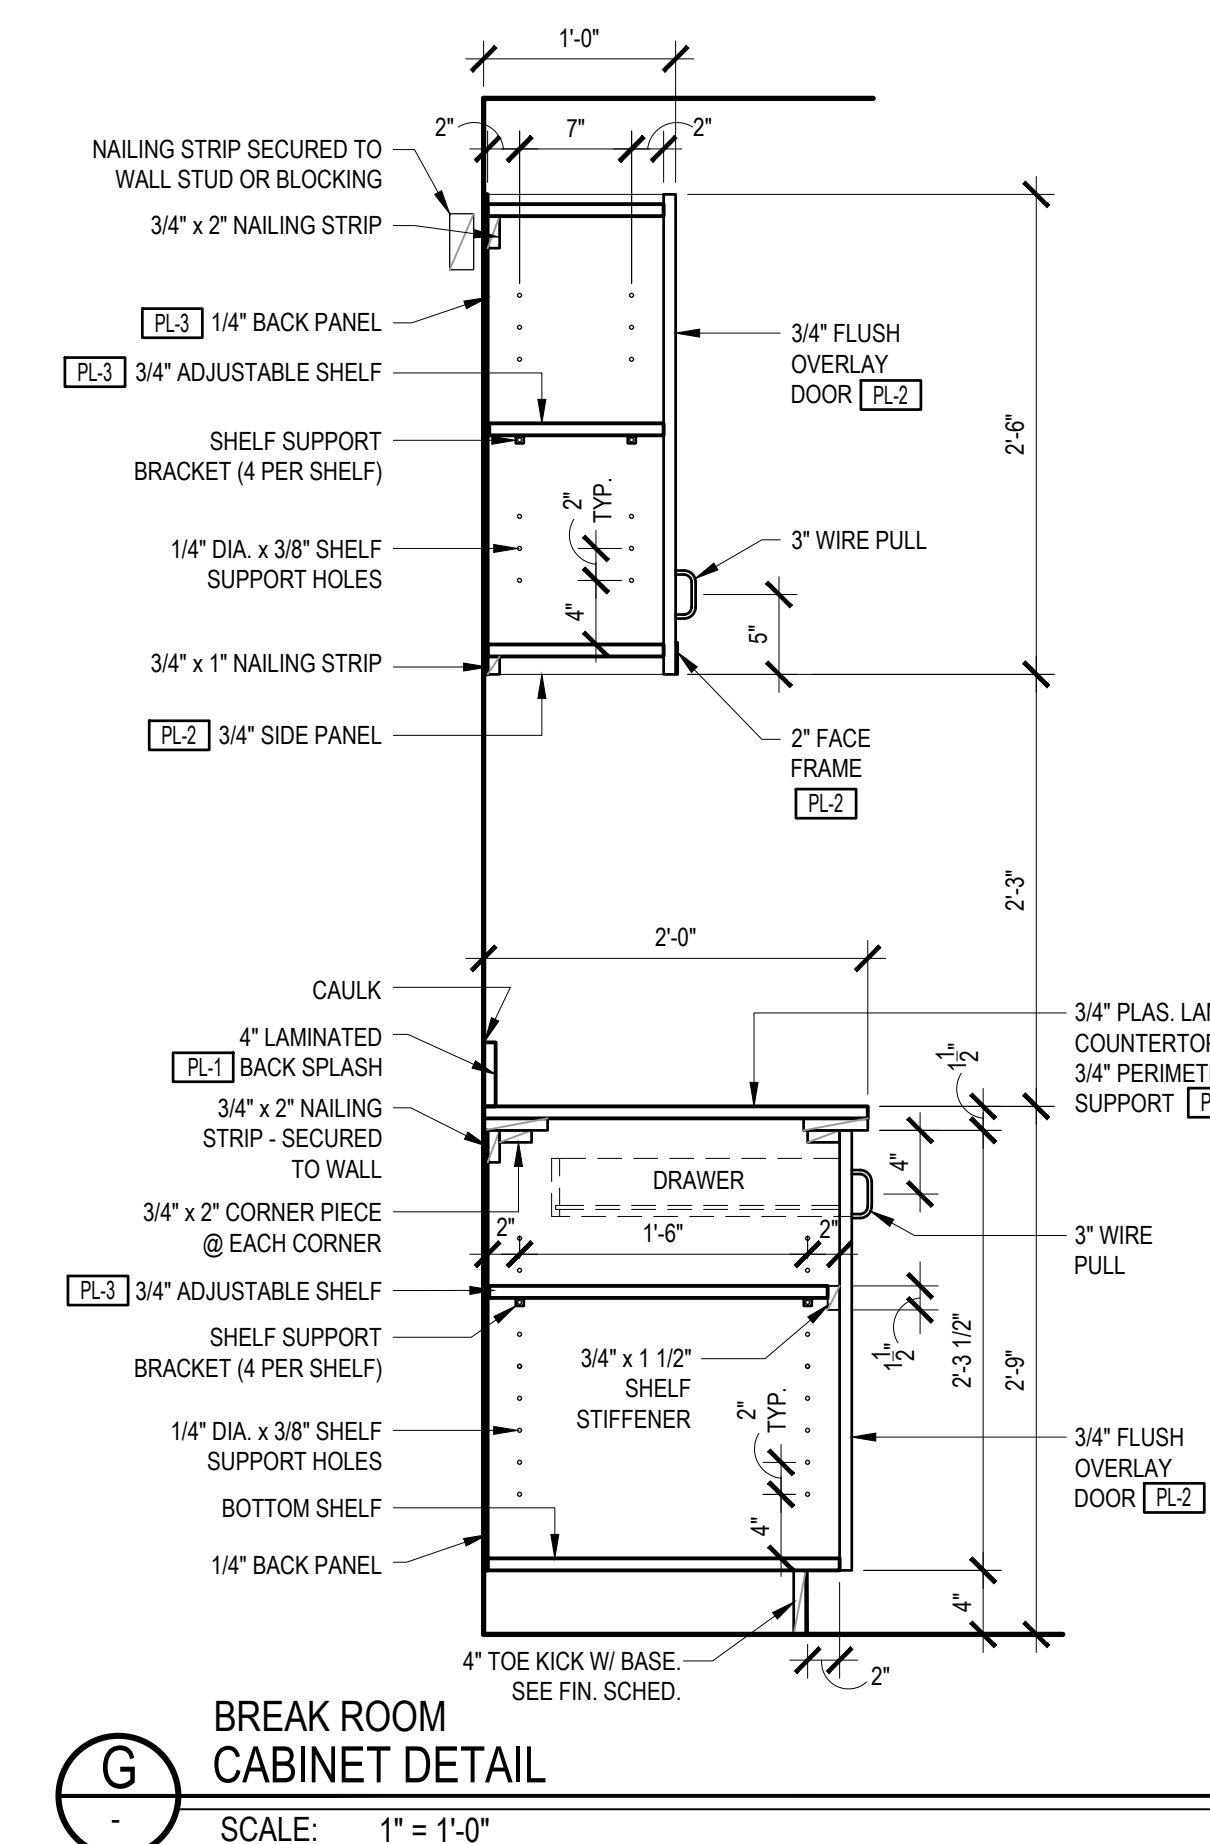
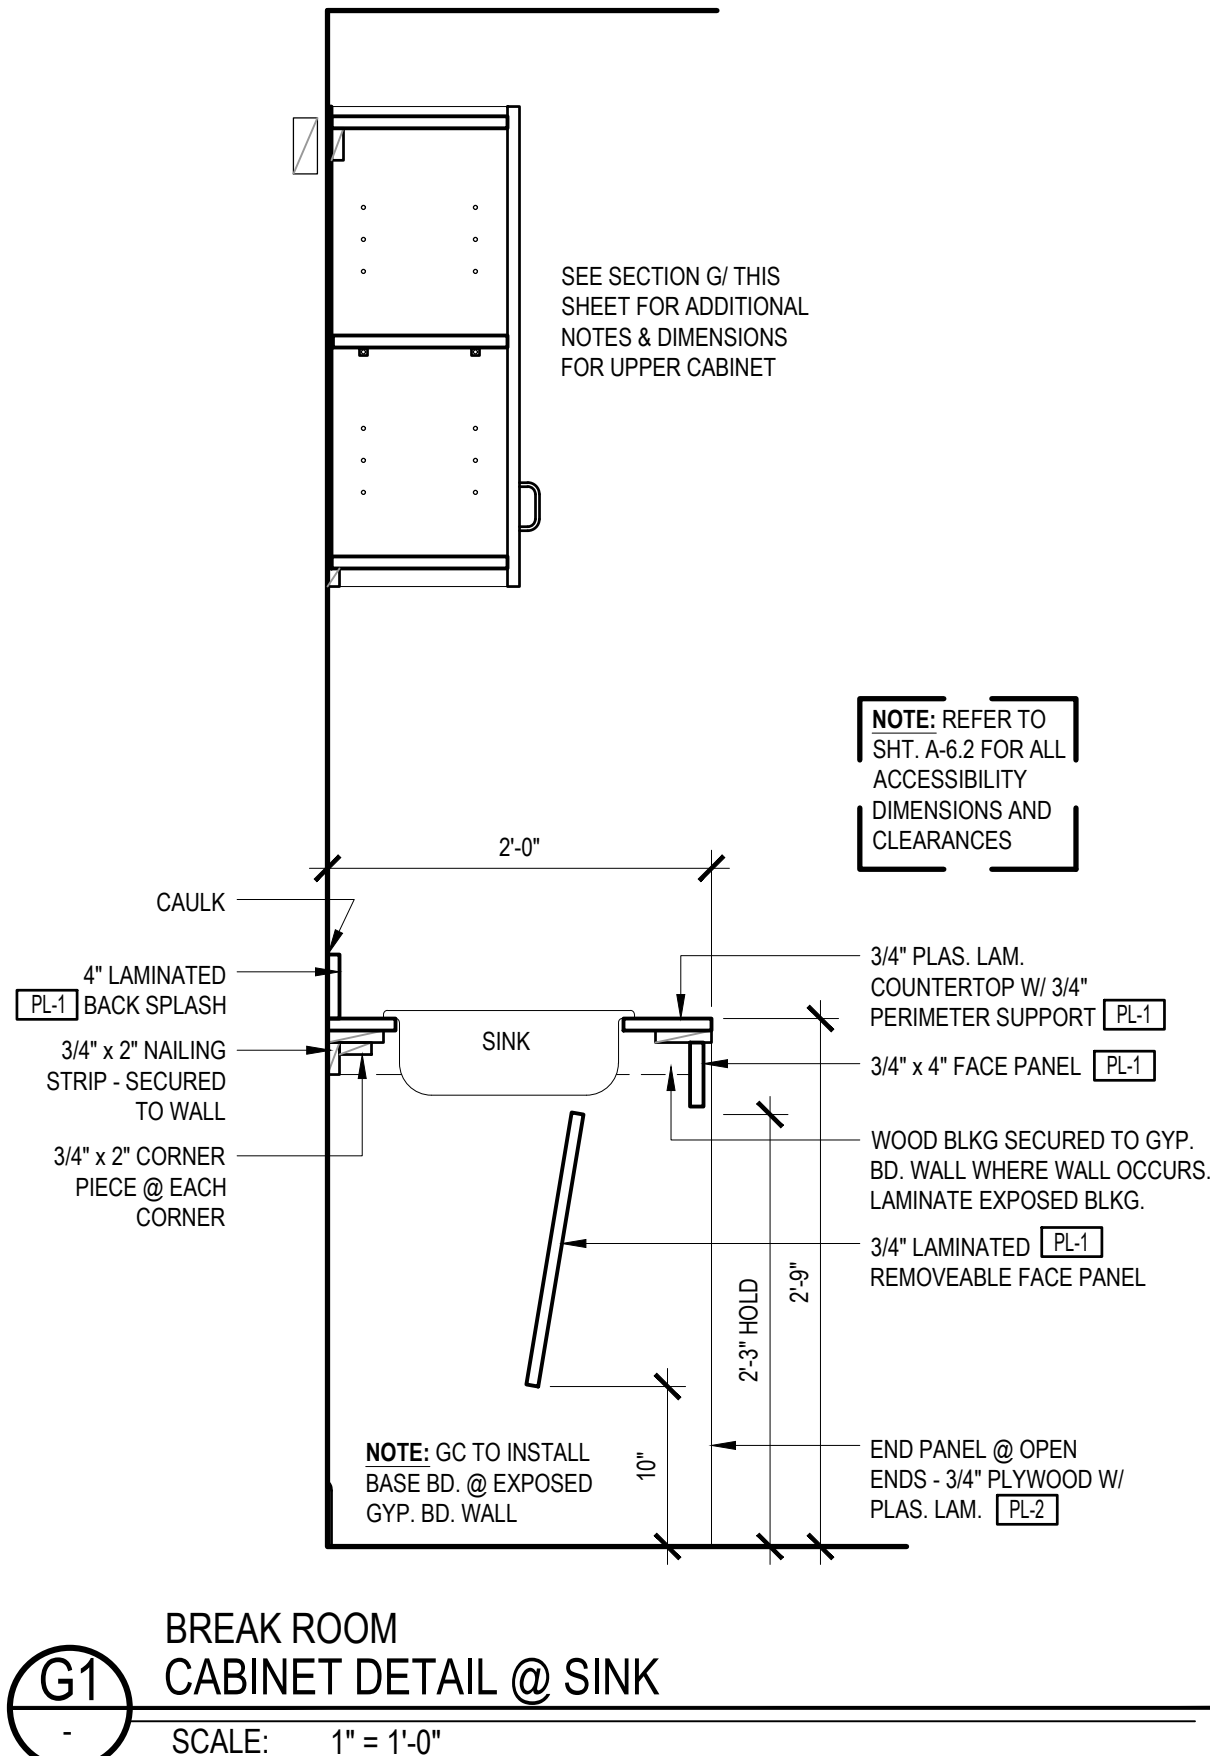
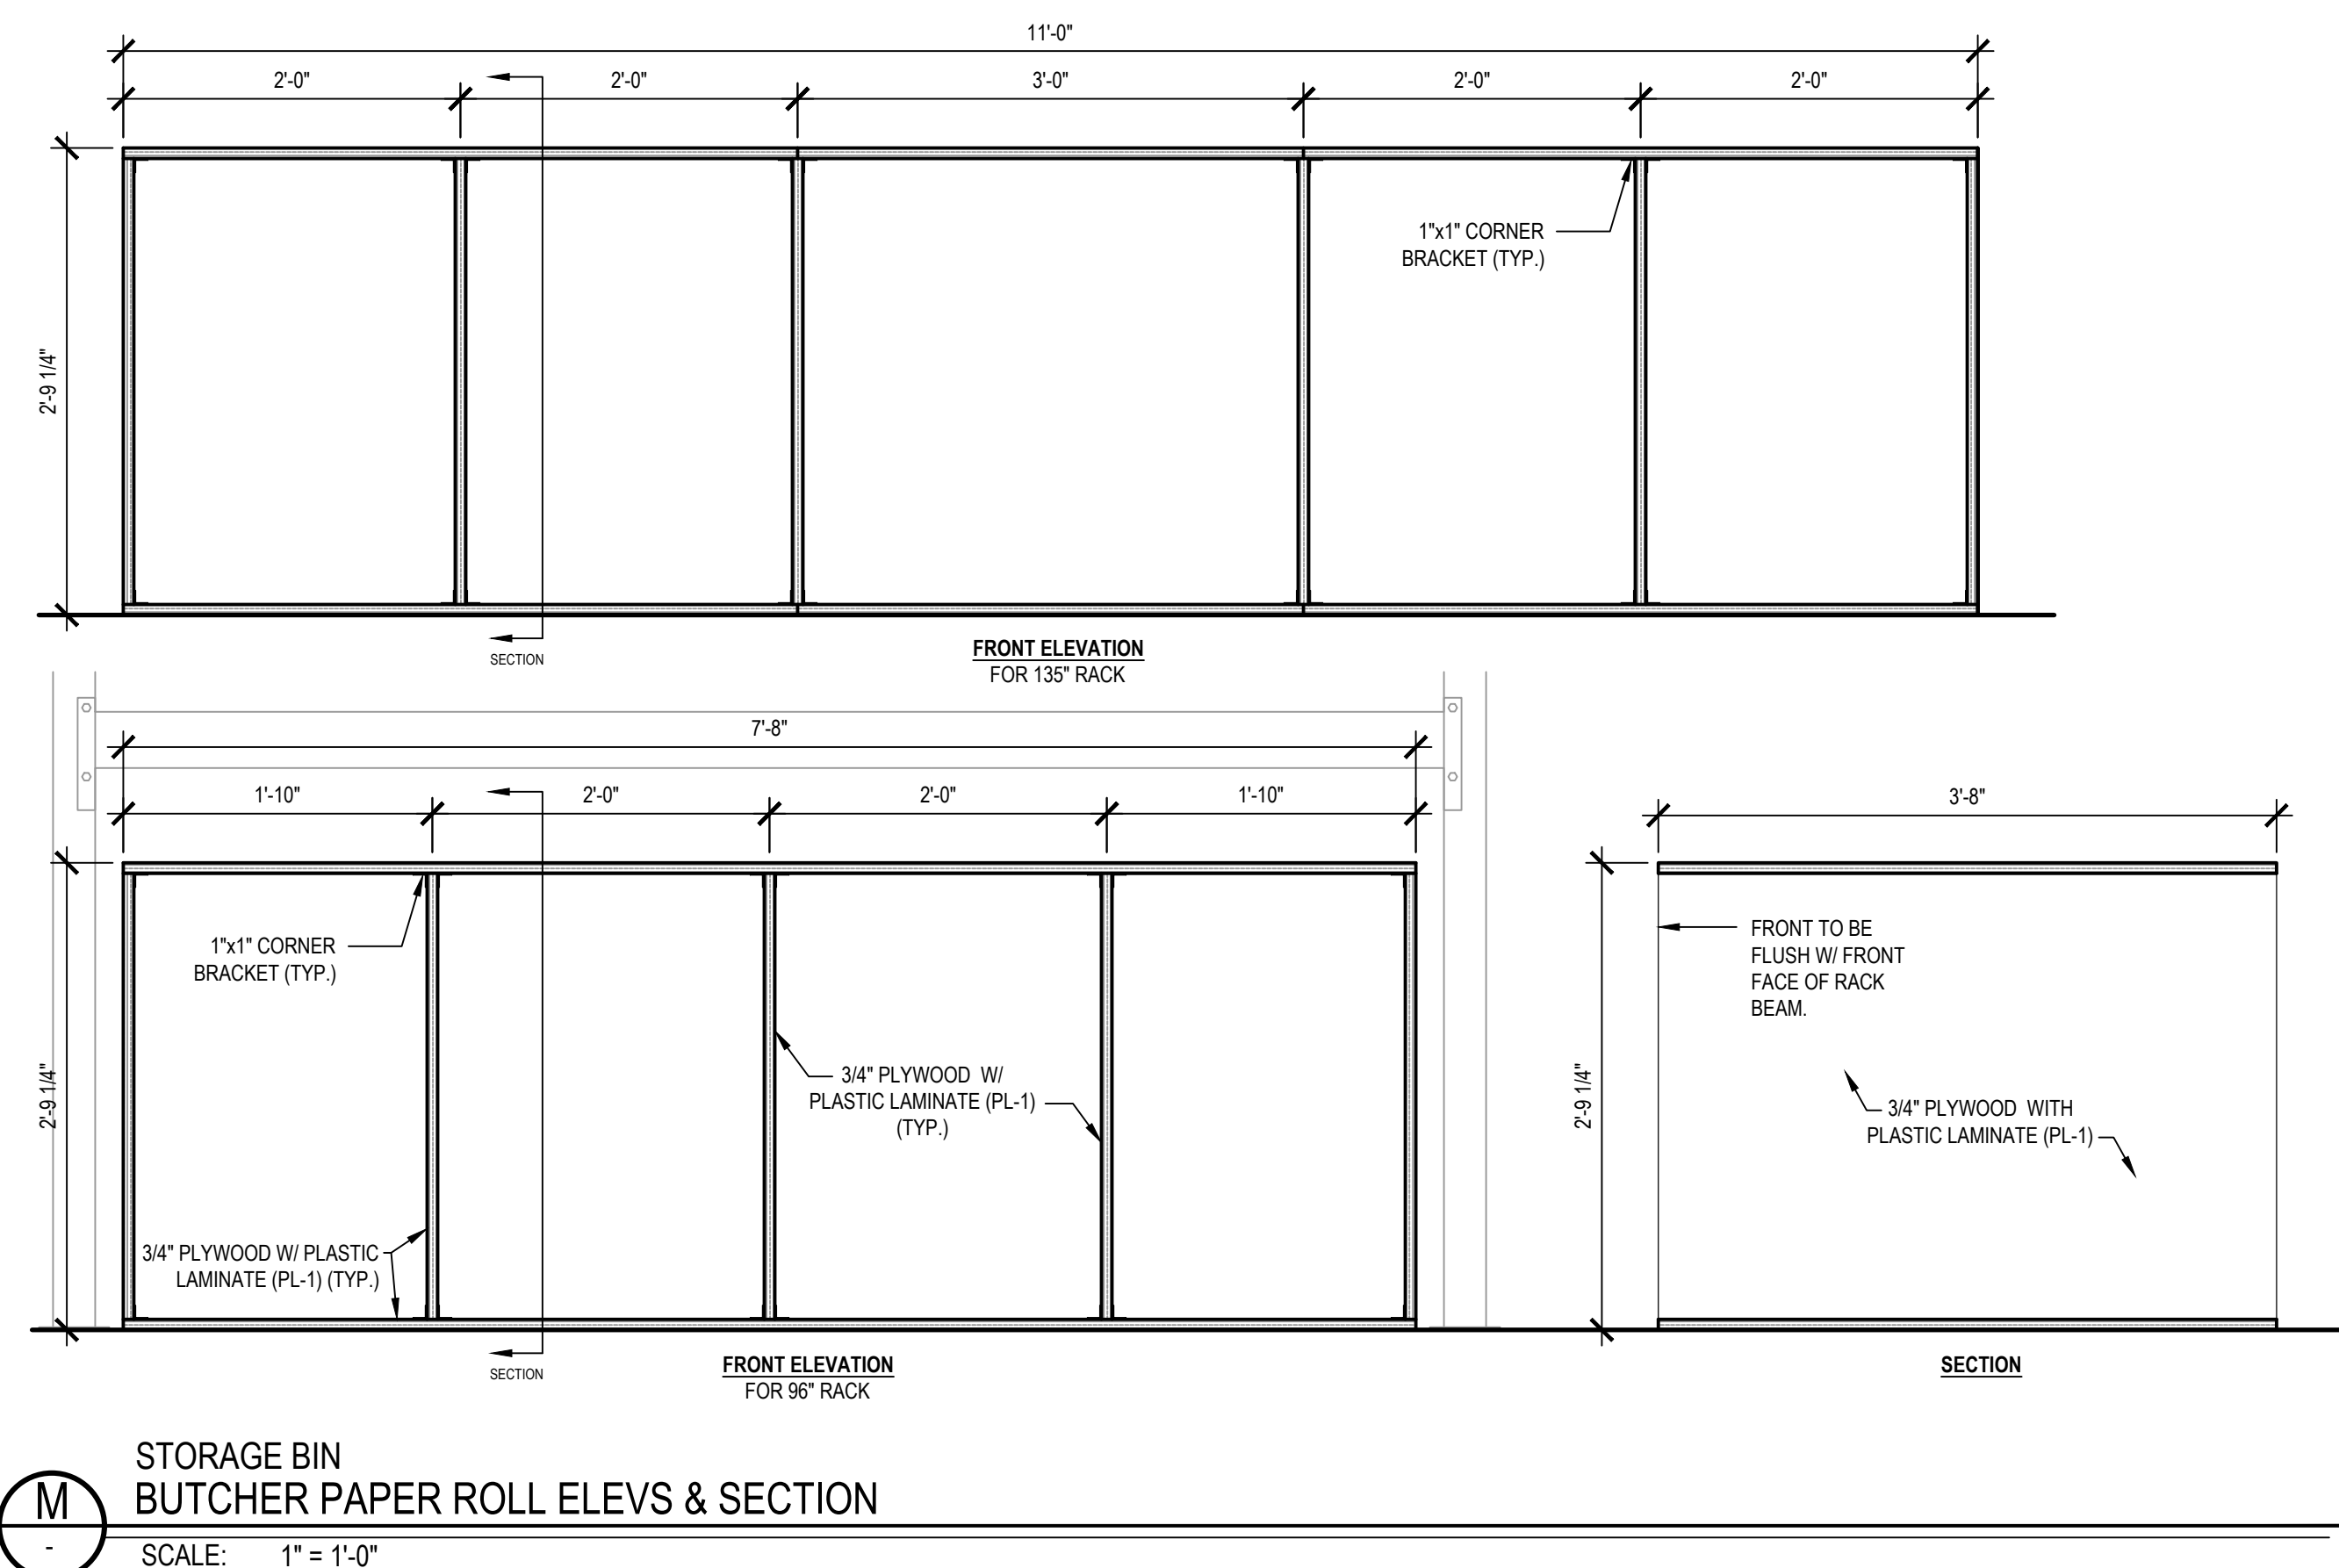
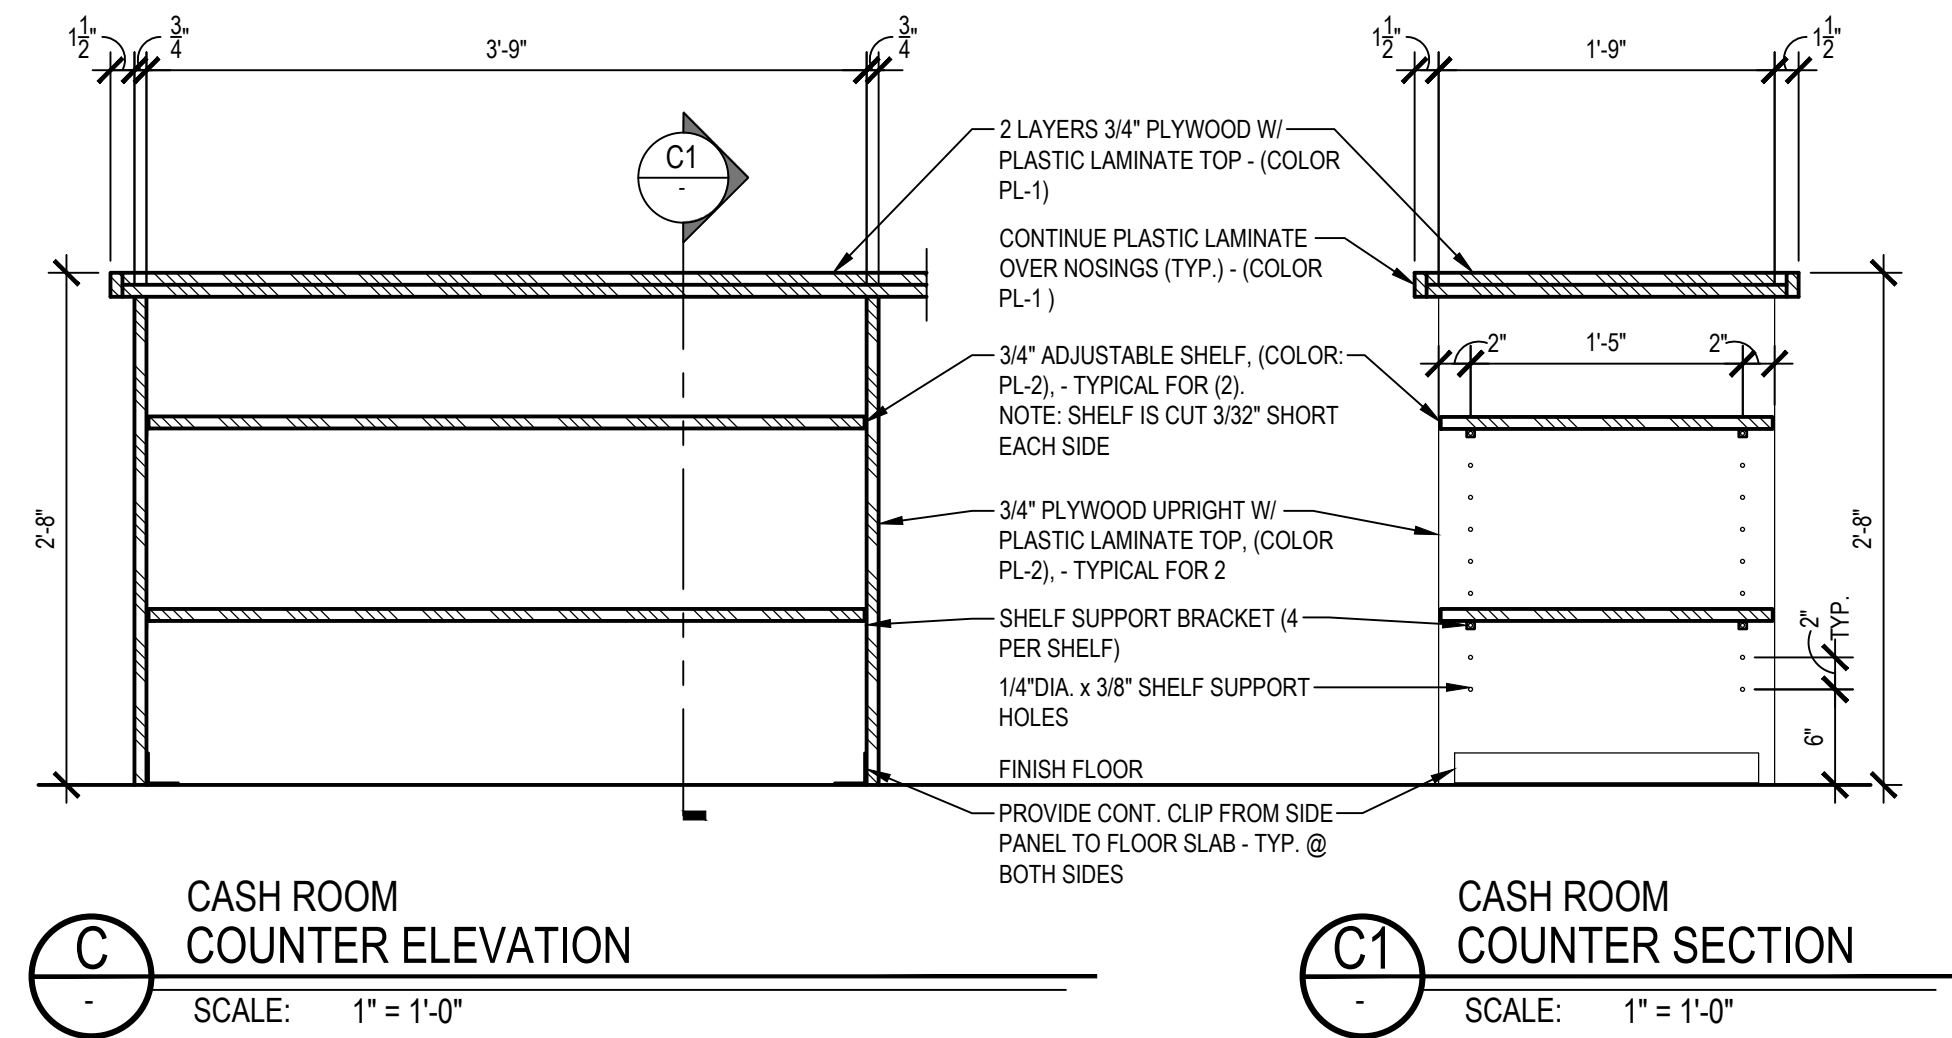
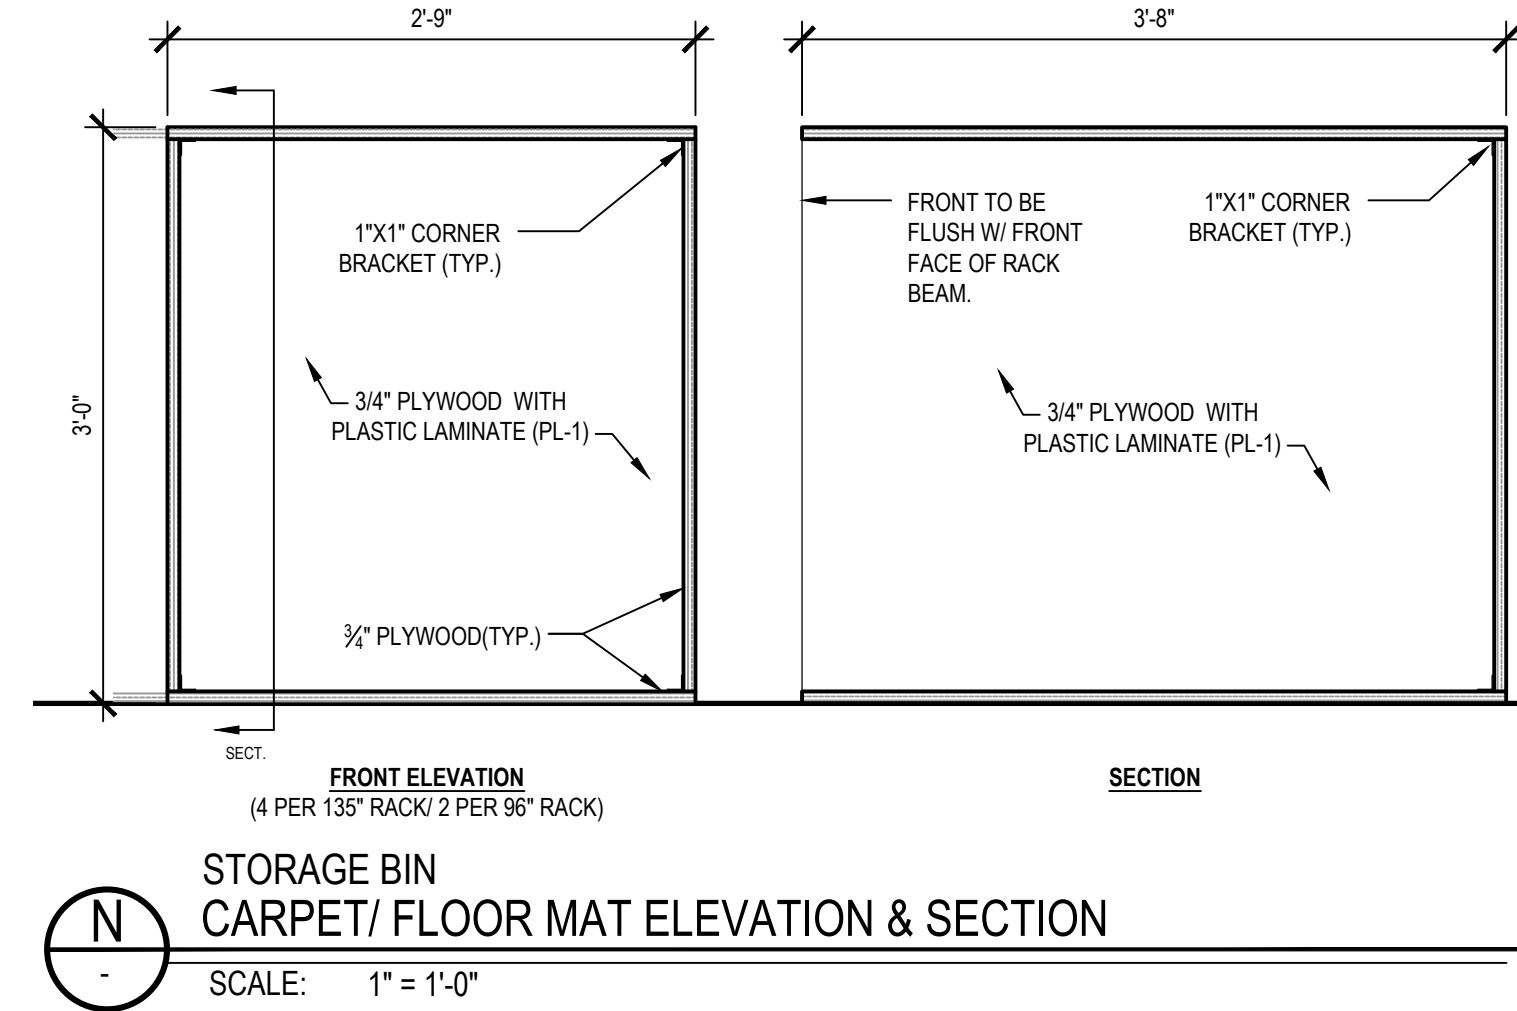
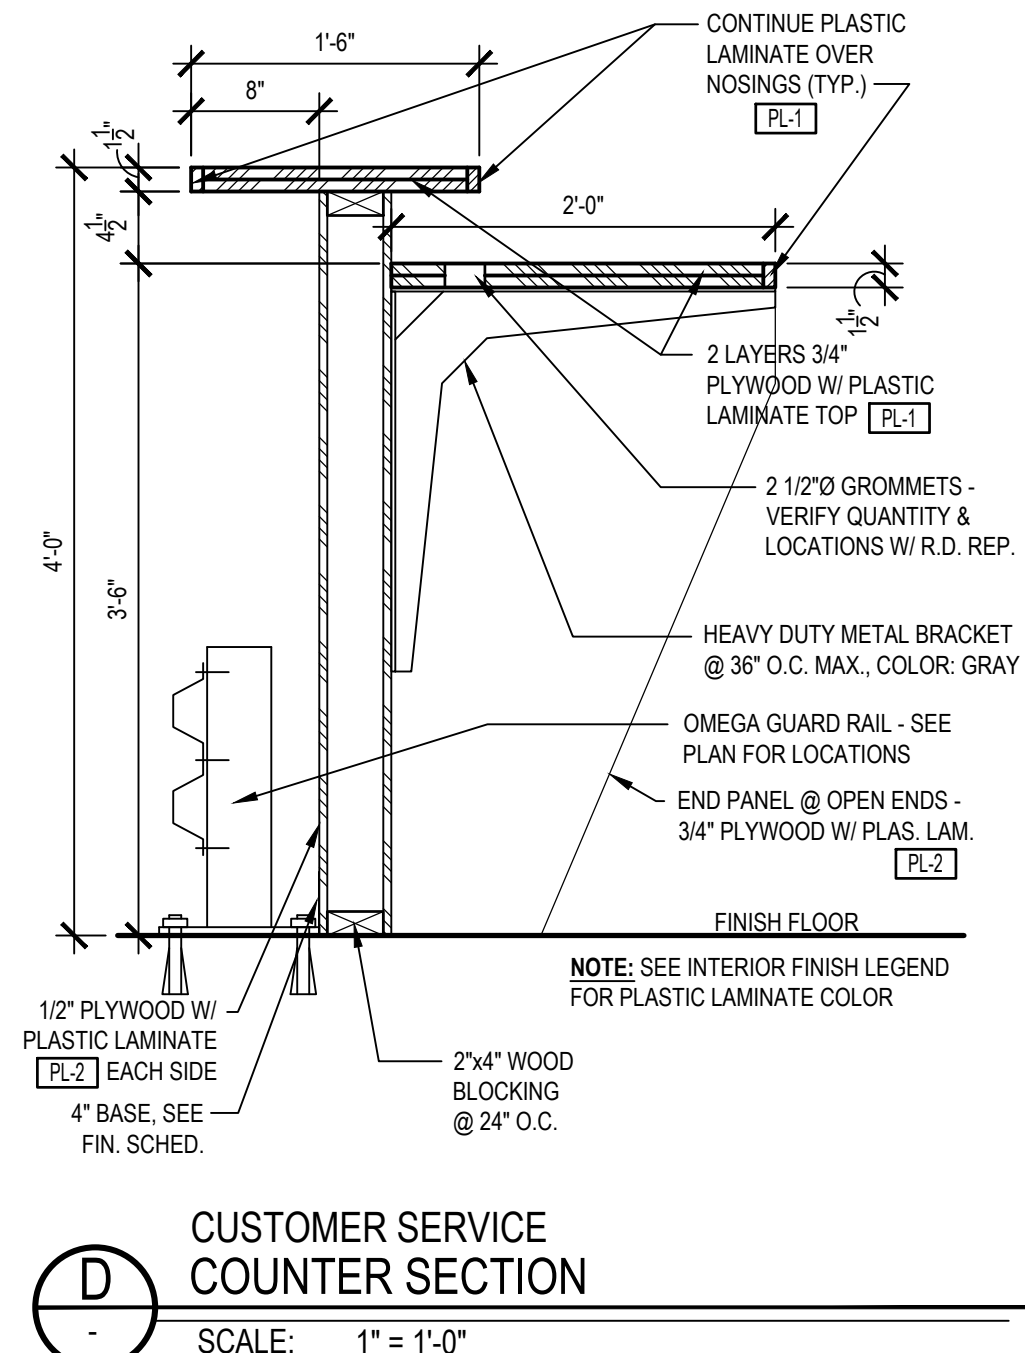
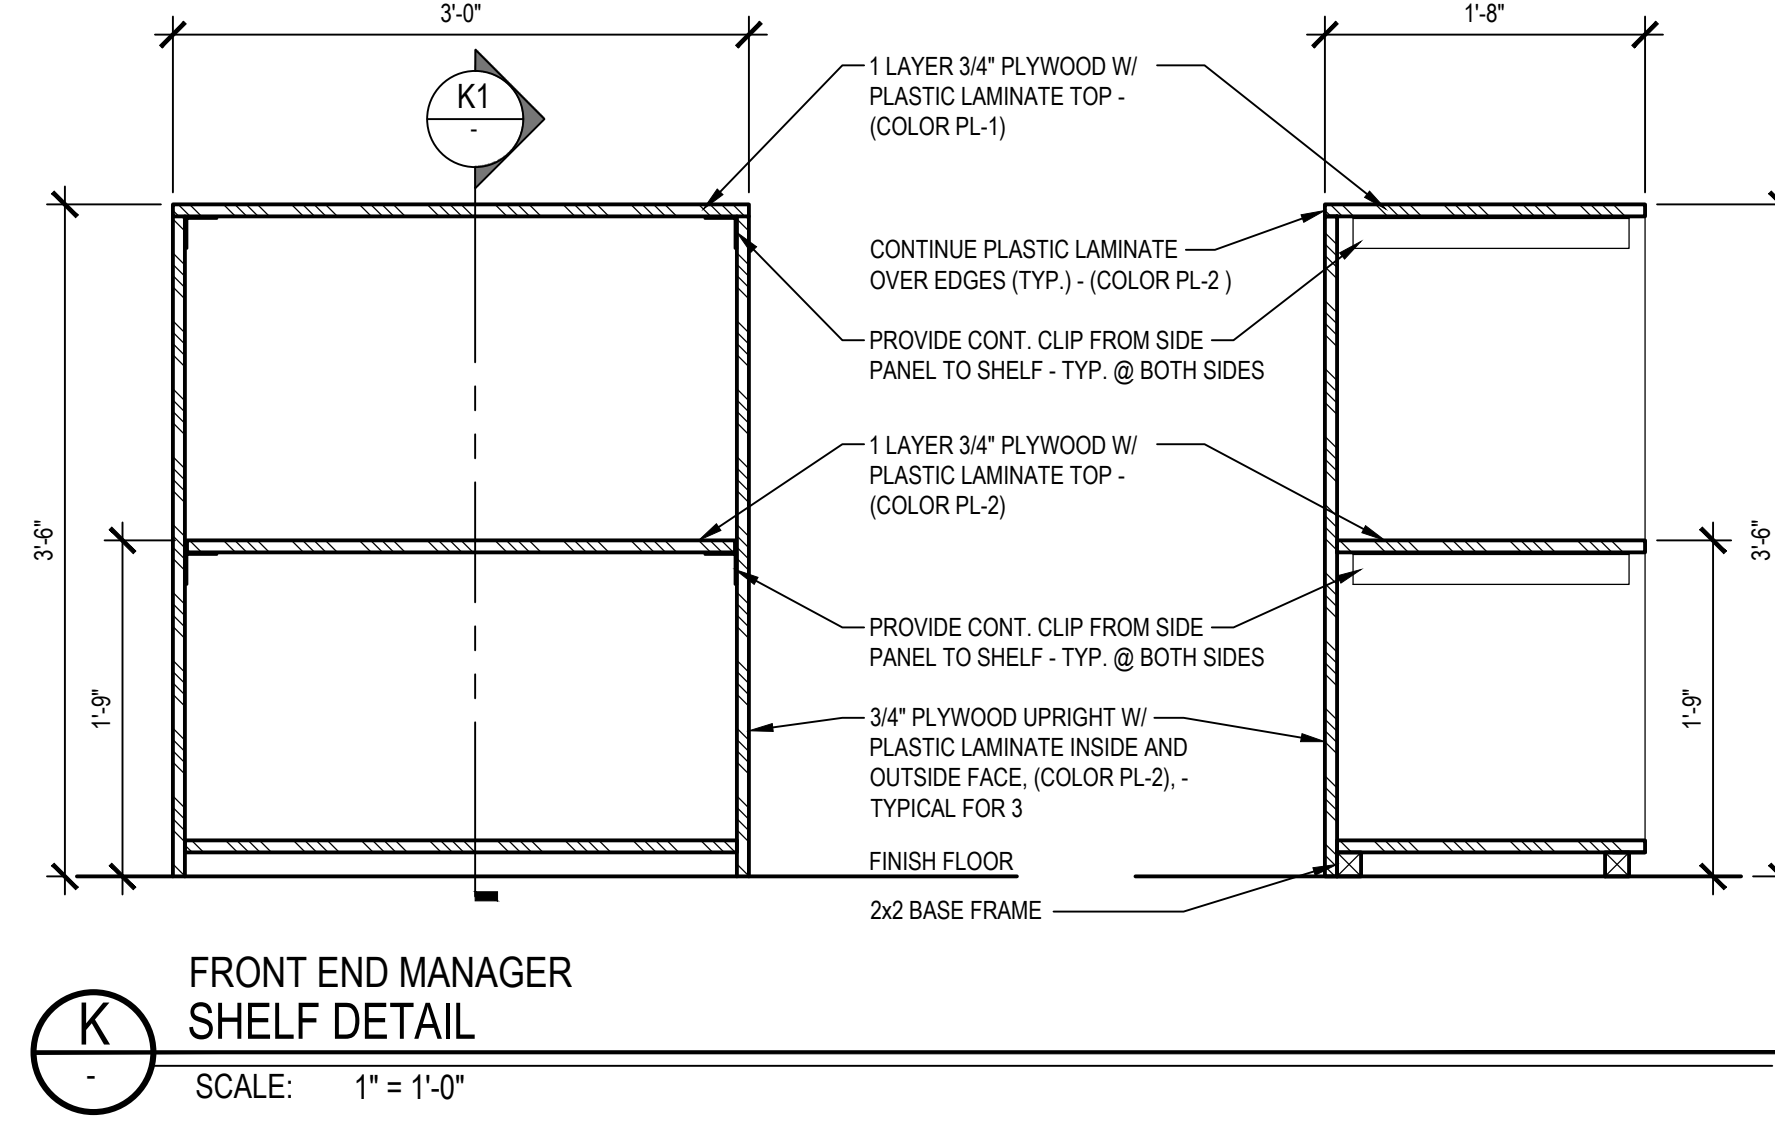
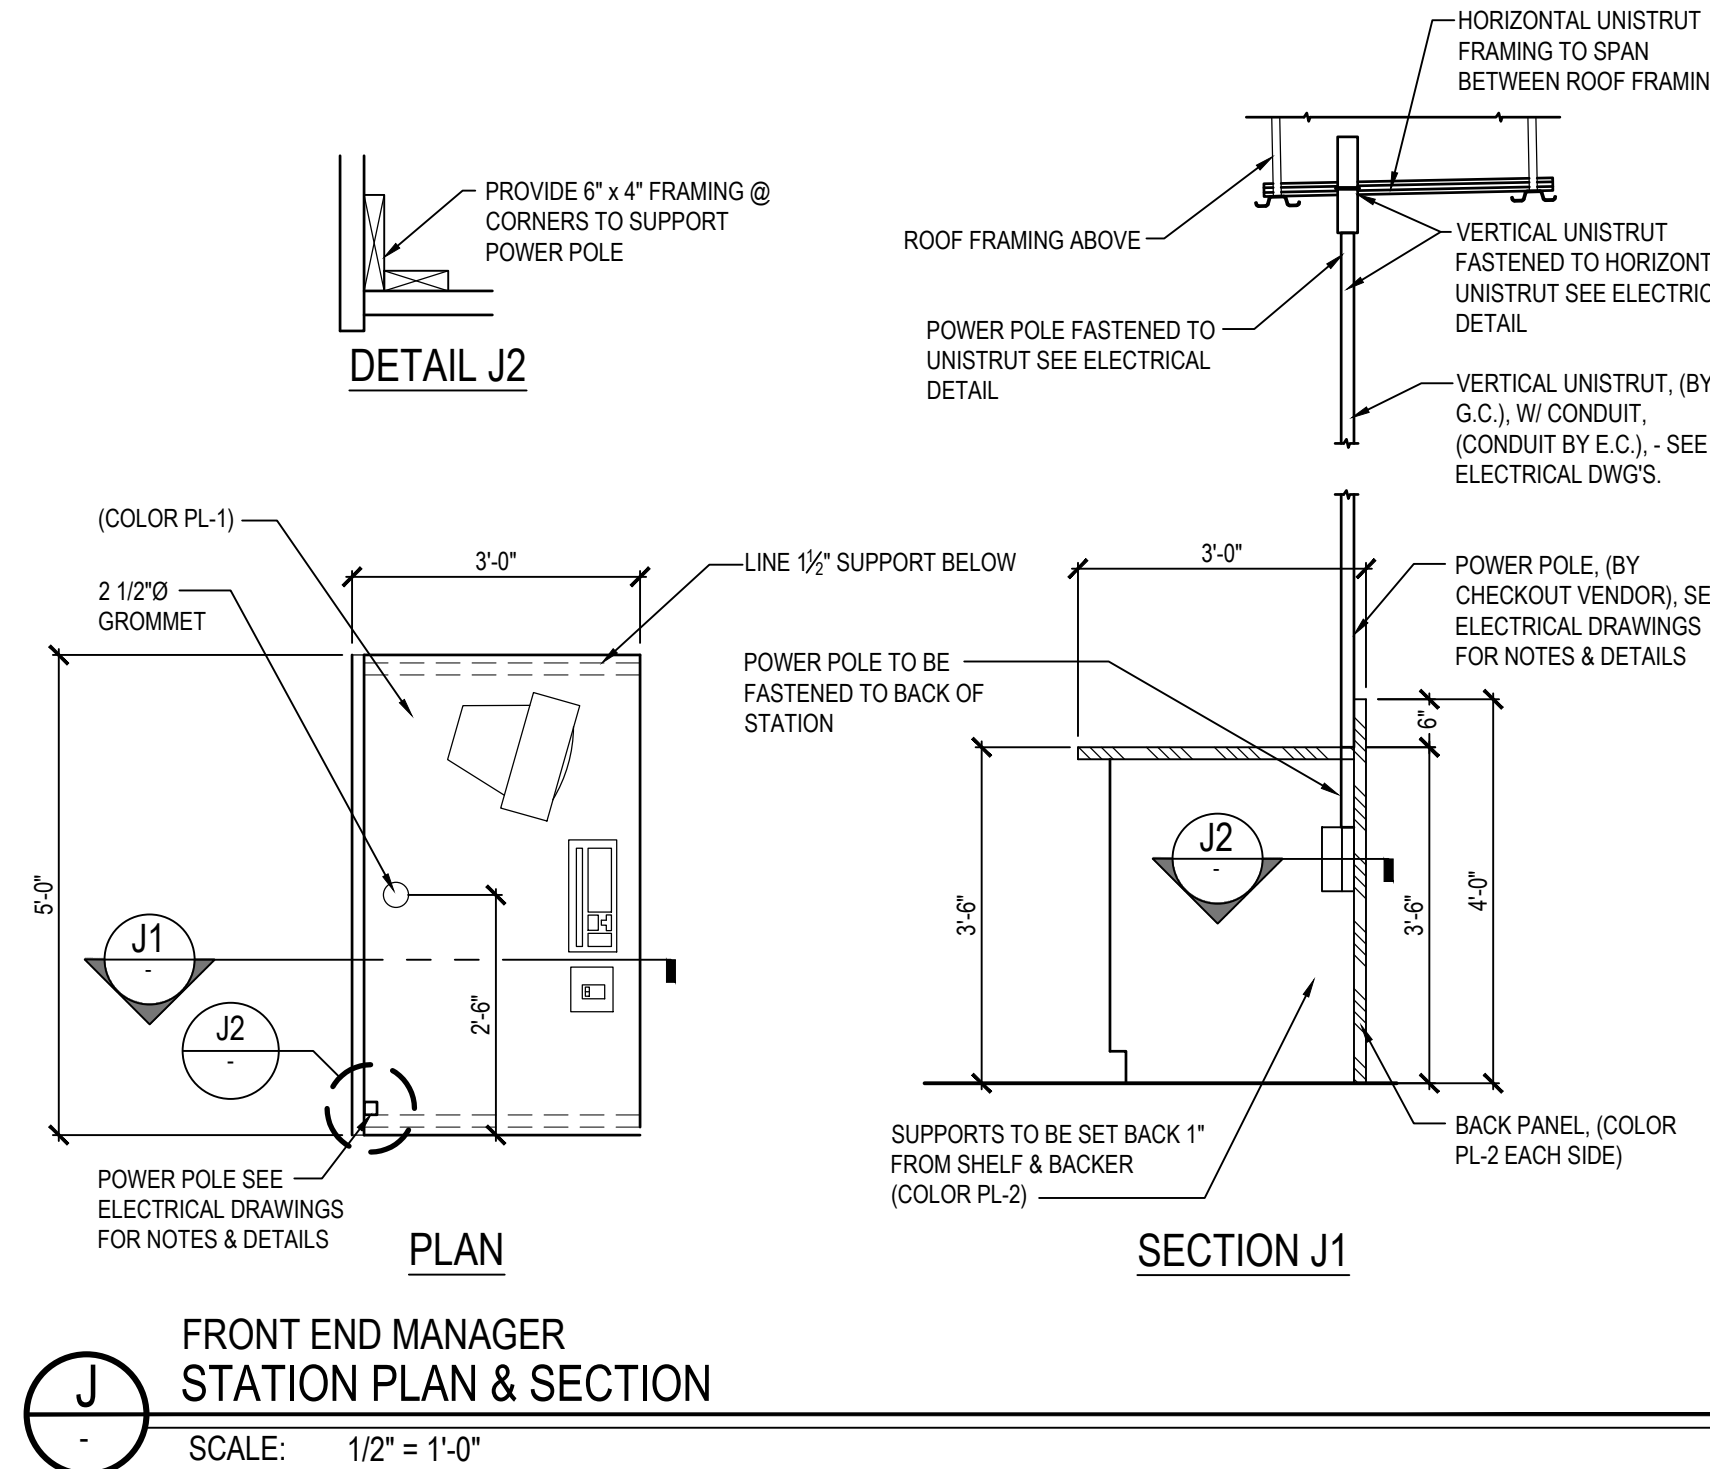
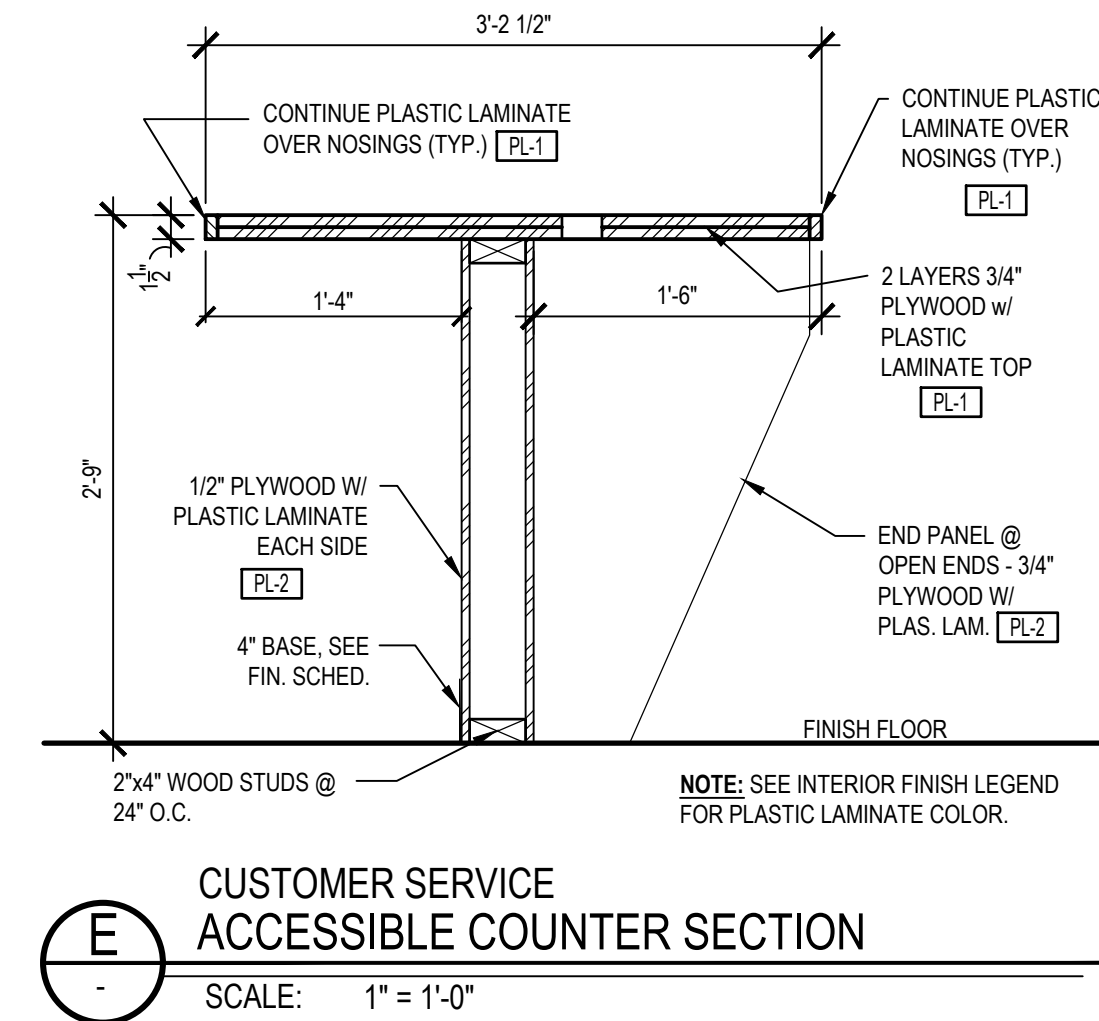
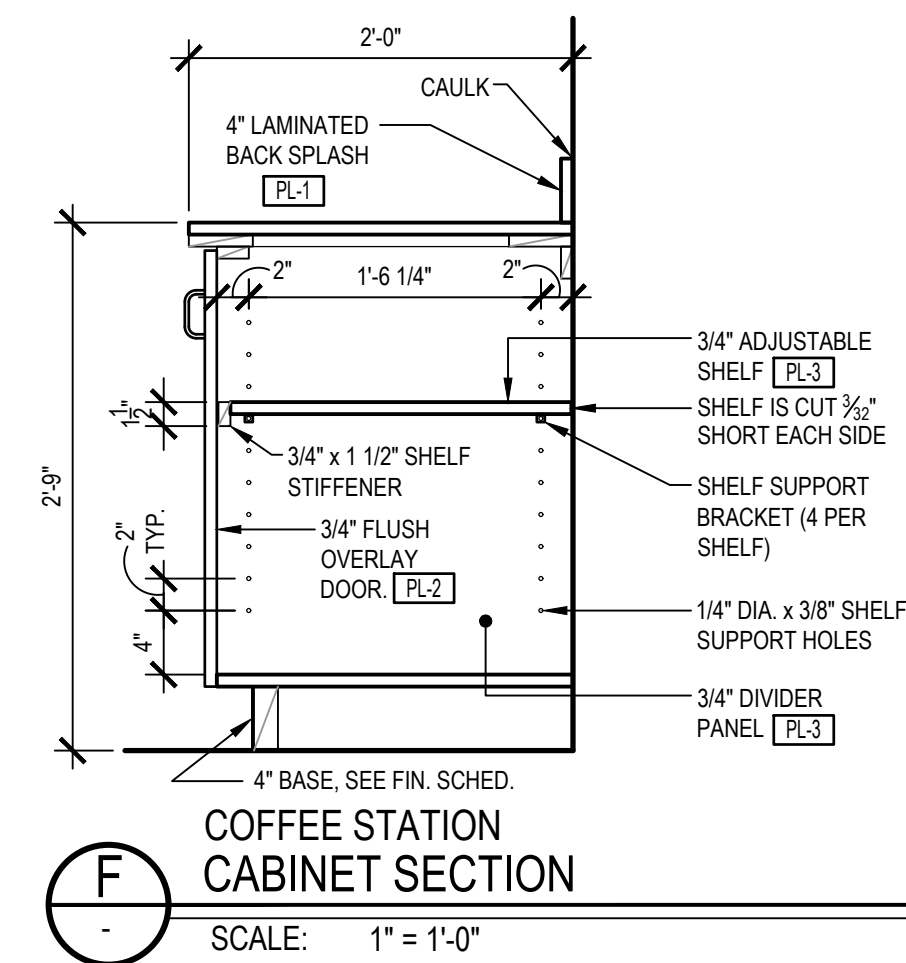


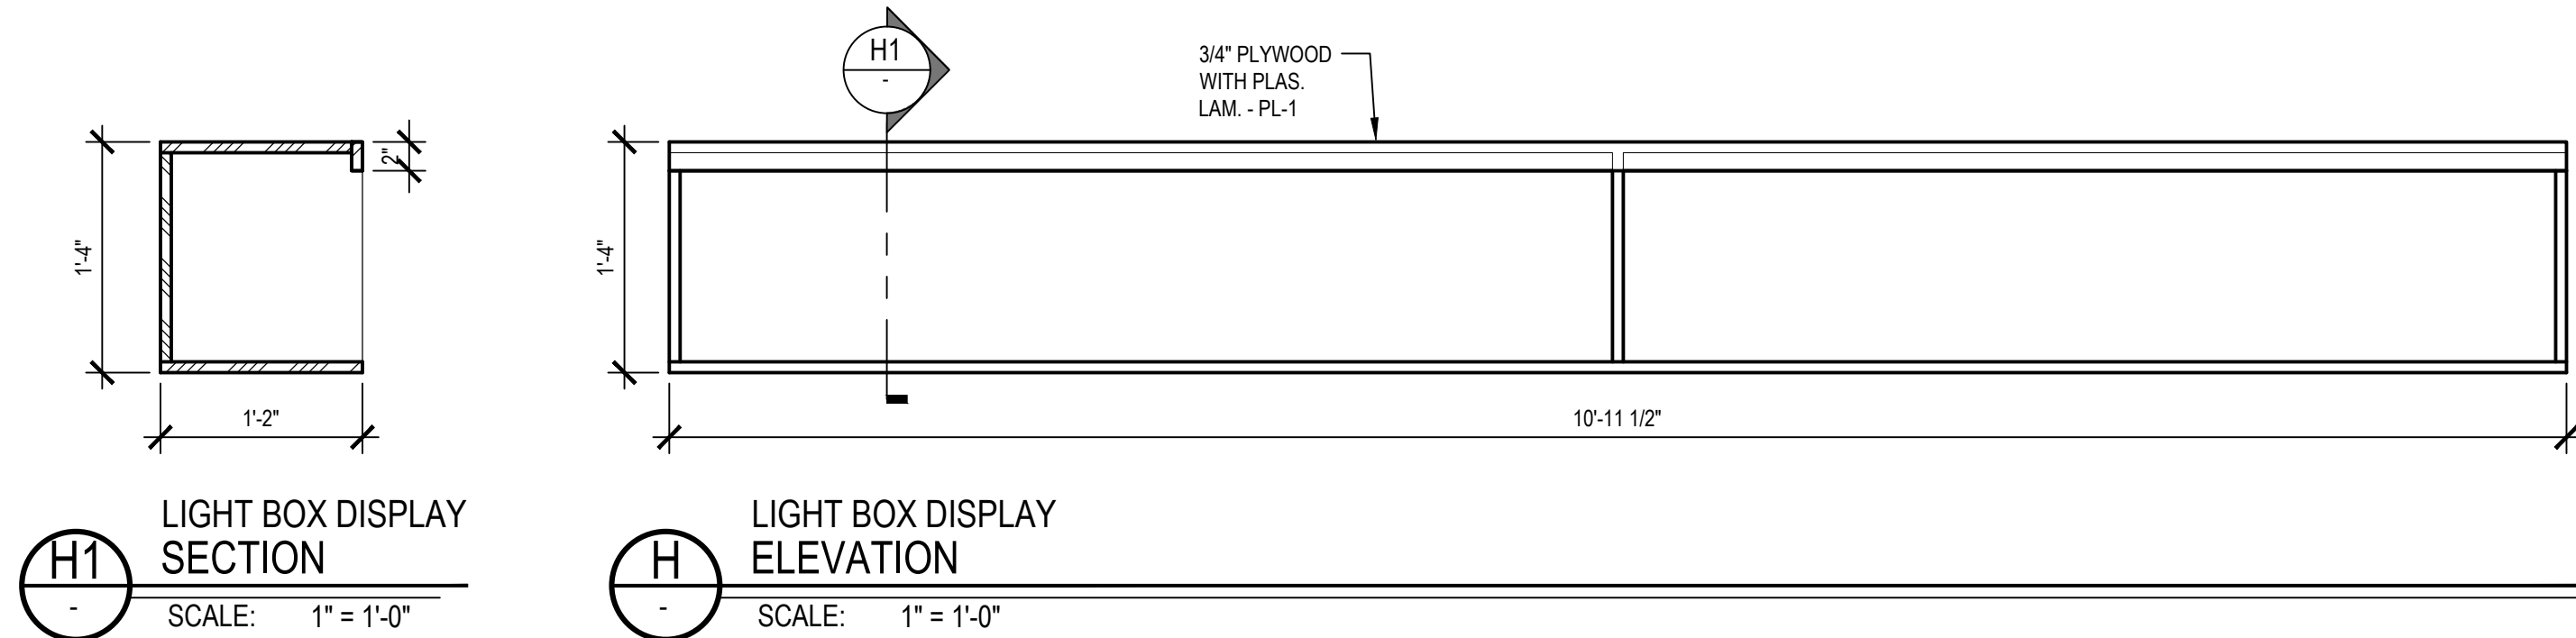

KLS ARCHITECT

Restaurant Depot / BREWSTER, NY

Kurt L. Schmitz, Architect
17710 Depot Avenue, Lakewood, Ohio 44107
Phone (216) 521-1513 • Fax (216) 521-4824 • www.architects.cc

BREWSTER NY 10509
THESE DOCUMENTS CONTAIN INFORMATION PROPRIETARY TO ADA ARCHITECTS, INC.
UNAUTHORIZED USE OF THESE DOCUMENTS IS EXPRESSLY PROHIBITED UNLESS AGREED UPON IN WRITING.

REVISIONS									
#	DATE	TYPE							
1									
2									
3									
4									
5									
6									
7									
8									
9									
10									

MILLWORK DETAILS

DATE: 9/10/2020
JOB NO. 19230

A-6.3
SHEET NO.