




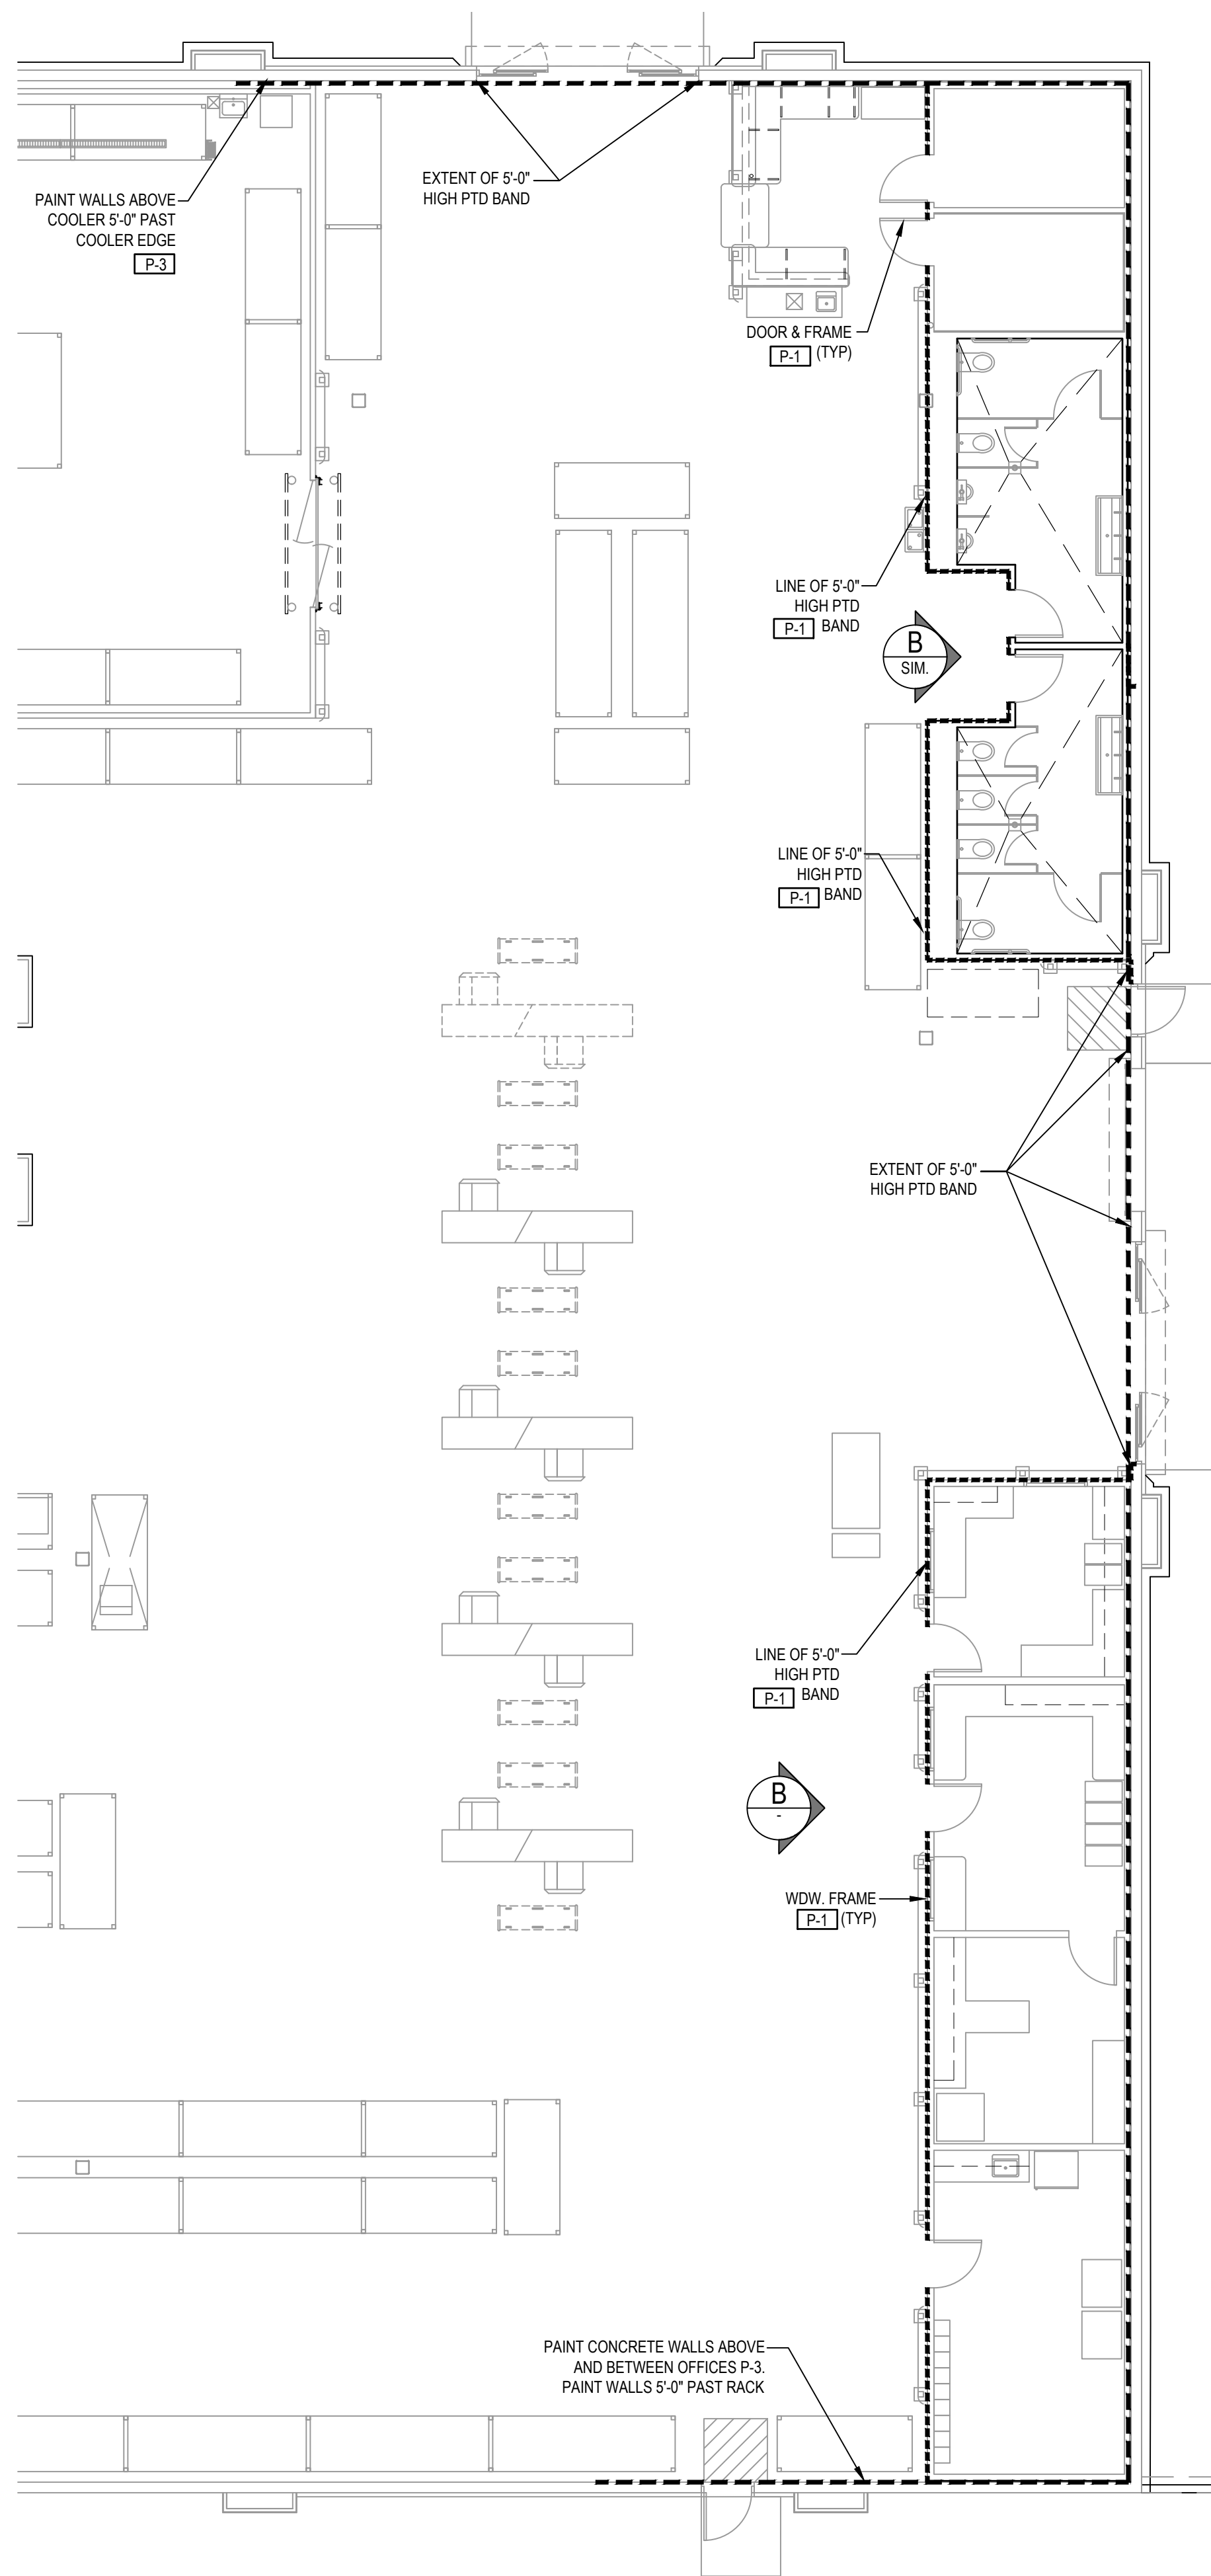


1 PUBLIC RESTROOMS/ BREAK ROOM/ FRONT OFFICES/ CUSTOMER SERVICE
FINISH PLAN
SCALE: 1/8" = 1' - 0"

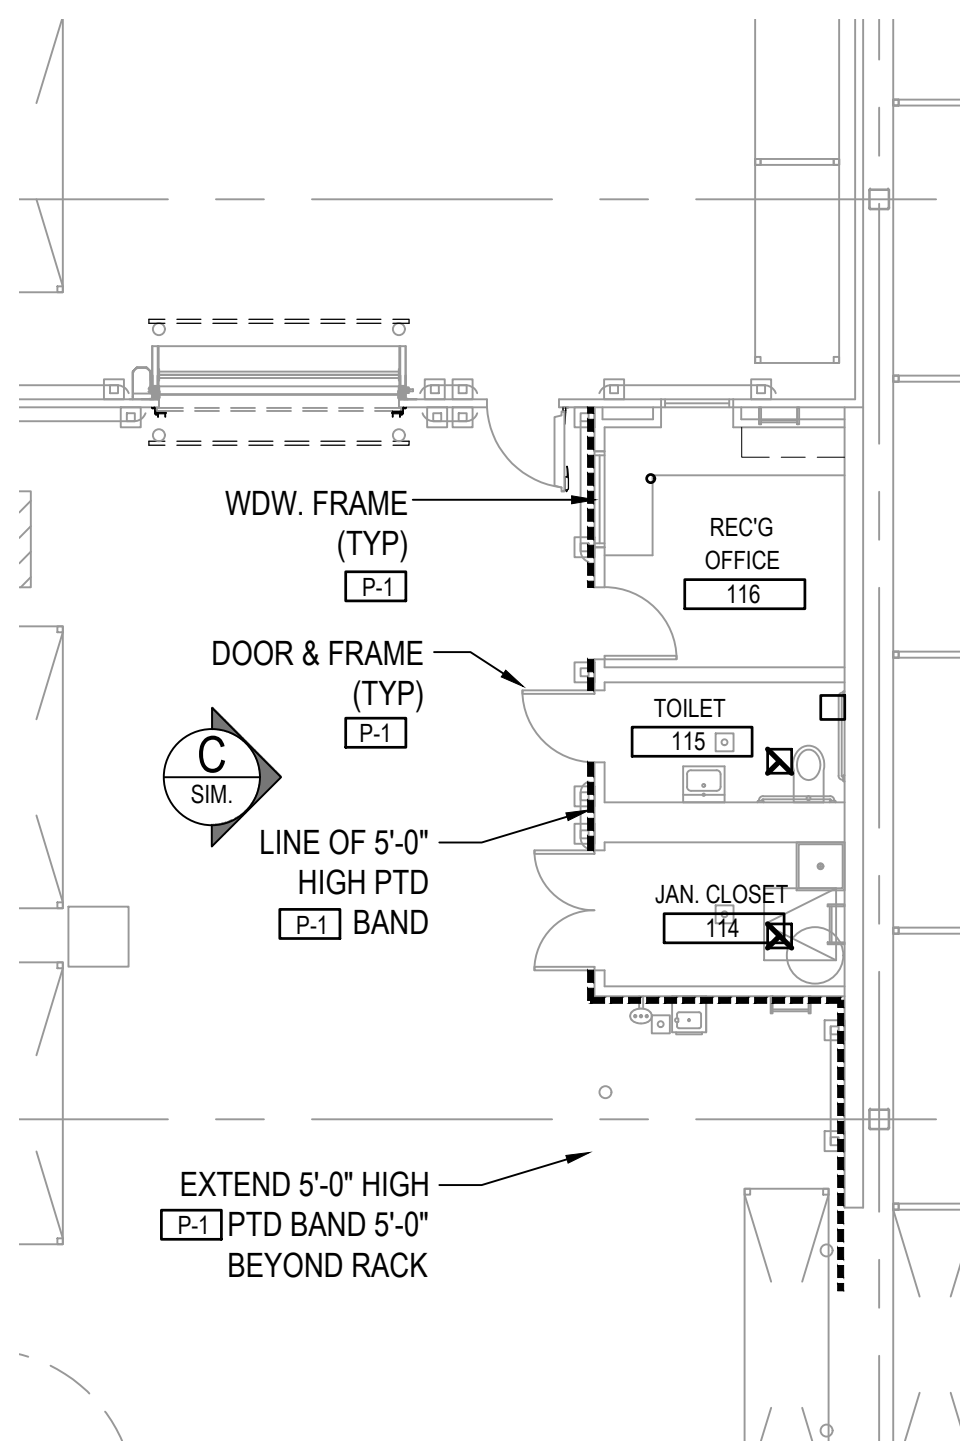

2 RECEIVING OFFICE AREA
FINISH PLAN
SCALE: 1/8" = 1' - 0"

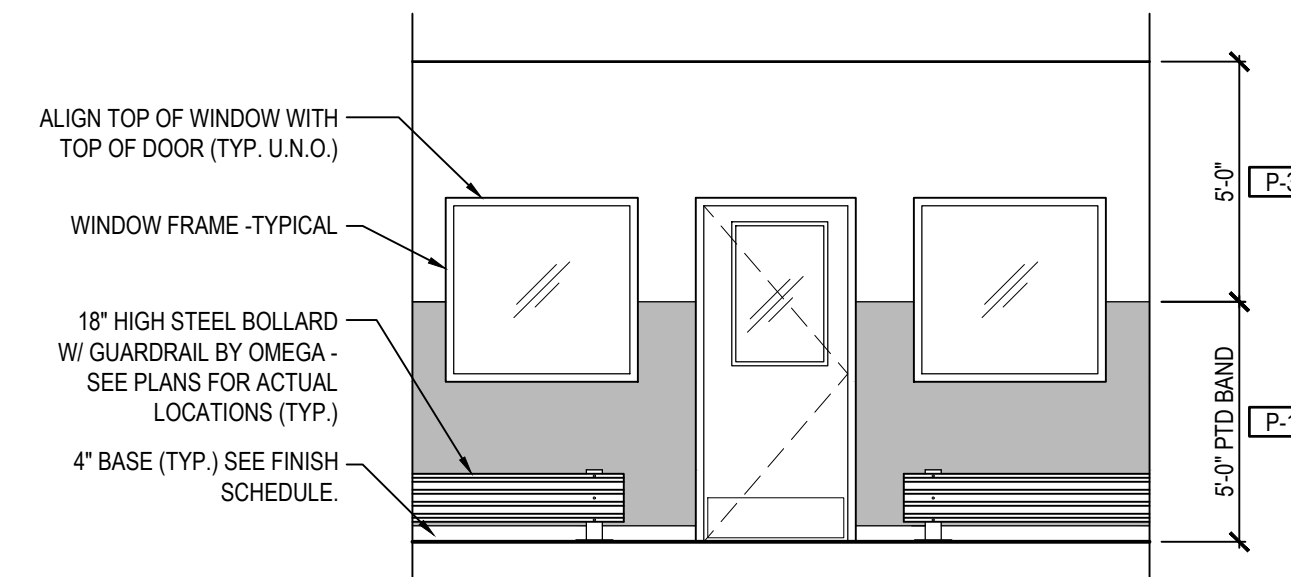


B EXAMPLE: FRONT OFFICES & MAIN RESTROOMS
TYP. INTERIOR ELEV. W/ PAINT BAND
SCALE: 1/4" = 1' - 0"

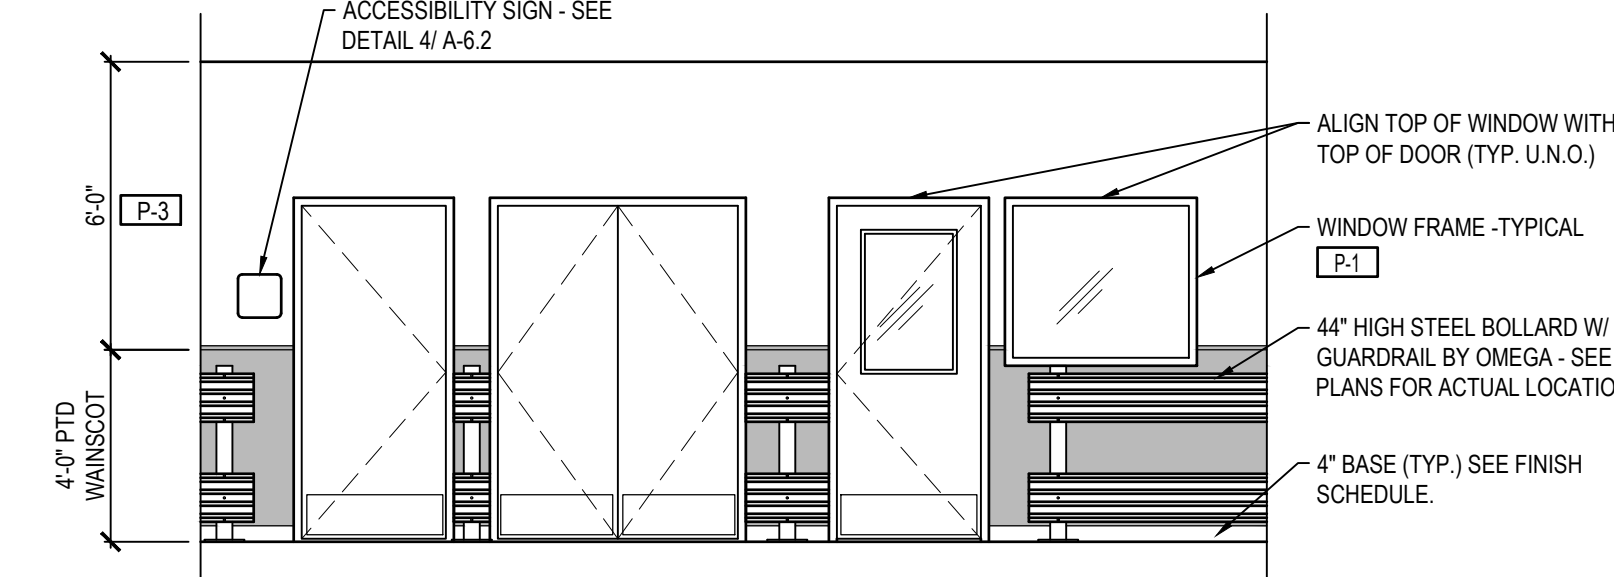


C RECEIVING INTERIOR ELEVATION
SCALE: 1/4" = 1' - 0"

INTERIOR FINISH LEGEND		
P	PAINT	
P-1	MANUFACTURER: SHERWIN-WILLIAMS NAME: "RD-BLUE" COLOR/PRODUCT #:	**
P-2	MANUFACTURER: SHERWIN-WILLIAMS NAME: "RD-YELLOW" COLOR/PRODUCT #:	**
P-3	MANUFACTURER: SHERWIN-WILLIAMS NAME: PURE WHITE COLOR/PRODUCT #:	SW7005
P-4	SEE EXTERIOR FINISH MATERIAL SCHEDULE	
* PROVIDE SEMI-GLOSS FINISH FOR GYP. BD. AND SEMI-GLOSS FINISH FOR MASONRY OR CONCR. "RD-BLUE" & "RD-YELLOW" PAINT FORMULAS ARE PROVIDED TO THE LEFT.		
RF	RESILIENT FLOORING	
RF-1	MATERIAL: VCT MANUFACTURER: ARMSTRONG - EXCELOX NAME/PATTERN: 51915 COLOR/PRODUCT #:	CHARCOAL
RF-2	MATERIAL: VCT MANUFACTURER: ARMSTRONG - EXCELOX SDT NAME/PATTERN: 51961 COLOR/PRODUCT #:	ARMOR GREY
* PROVIDE TRANSITION STRIPS FROM FLOORING TO CONCRETE (MAX TRANSITION OF 1/2")		
RB	RUBBER BASE	
RB-1	MATERIAL: RUBBER - OR APPROVED MATERIAL MANUFACTURER: AS INDICATED IN SPEC PATTERN: 4" TOP SET - COVE BASE COLOR: #727 THUNDER (OR EQ.)	
PL	PLASTIC LAMINATE	
PL-1	MANUFACTURER: WILSON ART COLOR: D417-60 LAPIS BLUE	
PL-2	MANUFACTURER: WILSON ART COLOR: D92-60 DOVE GRAY	
PL-3	MANUFACTURER: MELAMINE COLOR: WHITE	
AC	ACOUSTICAL CEILING	
AC-1	MATERIAL: ACOUSTICAL CEILING TILE MANUFACTURER: USG INTERIORS PATTERN: 2' x 4' x 5/8" RADAR COLOR: FISSURED, SQUARE EDGE WHITE	
AC-2	MATERIAL: WASHABLE SUSPENDED CEILING TILE MANUFACTURER: USG INTERIORS PATTERN: (ITEM NO.: 3270) 2' x 4' x 5/16" "CLIMAPLUS", COLOR: SQUARE EDGE WHITE	
SL	SEALER	
SL-1	MATERIAL: CONCRETE SEALER/LIQUID DENSIFIER MANUFACTURER: ASHFORD FORMULA COLOR/PRODUCT #:	TBD
EP	EPOXY FLOORING	
EP-1	MATERIAL: EPOXY MANUFACTURER: STONHARD NAME/PATTERN: STONSHIELD SLT 2mm COLOR/PRODUCT #: COBALT CONTROL JT COLOR: SILVER GREY	
FR	FRP PANELS	
FR-1	MATERIAL: FIBERGLASS REINFORCED PLASTIC PANELS MANUFACTURER: KEMLITE NAME/PATTERN: EMBOSSED COLOR/PRODUCT #: WHITE (65) / GLASBORD-P	
NOTE: NOT ALL FINISHES MAY BE USED. REFER TO INTERIOR FINISH CHART FOR LOCATIONS.		

INTERIOR FINISH SCHEDULE													
ROOM NAME & NUMBER		FLOOR FINISH			BASE			WALL FINISH			CEILING FINISH		
X-1	INDICATES FINISH LEGEND SPECIFIC ITEM	SL-1	SL-2	SL-3	RF-1	RF-2	EP-1	FR-1	FR-2	FR-3	AC-1	AC-2	FR-4
		SEALED CONCRETE (SEAFLOO)	SEALED CONCRETE (SEAFLOO)	VCT	VCT - STATIC RESISTANT	INSULATED FLOOR BY COOLER MFR	EPOXY	BAKED ENAMEL REFRIG. PANEL	4" RUBBER @ GYP. BD. WALLS	PVC COVE AT BASE AT FRP DETAIL A)	METAL BASE BY COOLER MFR @ COOLER WALLS	NO BASE	INTEGRAL EPOXY BASE W/ 3/8" RADIUS
101	CUSTOMER SERVICE												
102	MANAGER OFFICE												
103	CASH ROOM												
104	ASSIST. MANAGER/INVENTORY CONTROL												
105	COMPUTER ROOM												
106	ELECTRICAL ROOM												
107	BREAK ROOM												
108	MEN'S RESTROOM												
109	WOMEN'S RESTROOM												
110	CHECK-OUT												
111	GENERAL SALES AREA												
112	SMALL WARES												
113	GENERAL RECEIVING												
114	RECEIVING JANITOR'S CLOSET												
115	RECEIVING TOILET												
116	RECEIVING OFFICE												
117	PERISHABLE RECEIVING												
118	PUMP ROOM												
119	MAIN ELECTRICAL ROOM												
120	DAIRY / DELI COOLER												
121	FREEZER												
122	PRODUCE COOLER												
123	SEAFOOD DEPARTMENT												
124	SHRIMP BOX												
GENERAL NOTES:													
1. SEE WALL TYPE SCHEDULE ON PLANS, FOR LOCATIONS OF MOISTURE RESISTANT GYPSUM BOARD.													
2. WALL AND CEILING MATERIALS SHALL NOT EXCEED THE FLAME SPREAD CLASSIFICATIONS.													
3. REFER TO ENLARGED PAINTING PLANS ON THIS SHEET, AND DETAILS B & C, FOR EXTENT OF WAINSCOT. IN RECEIVING AREA: BLUE BAND TO BE PAINTED TO 4'-0" A.F.F.													

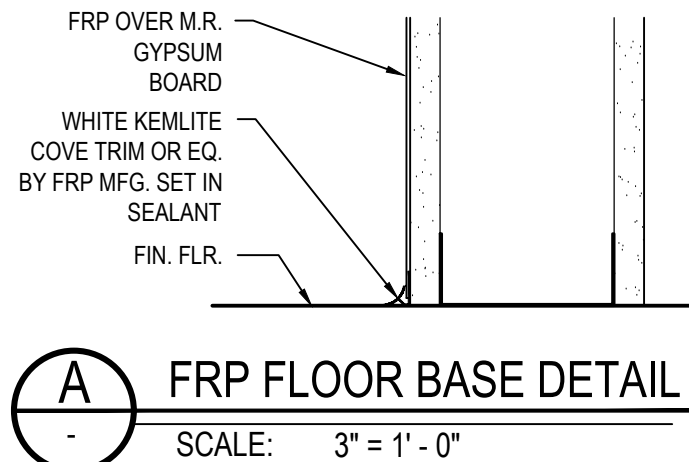

A FRP FLOOR BASE DETAIL
SCALE: 3" = 1' - 0"

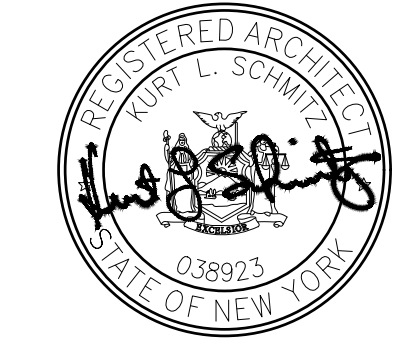

KLS
ARCHITECT

Restaurant Depot / BREWSTER, NY

DANBURY ROAD (LOT 48) BLOCK 0002

BREWSTER NY 10509

Kurt L. Schmitz, Architect
17710 Daniel Avenue
Phone (216) 521-5134 • Fax (216) 521-4824 • www.architects.cc

REVISIONS

#	DATE	TYPE
1		
2		
3		
4		
5		
6		
7		
8		
9		
10		

FINISH SCHEDULE,
PAINTING PLANS, &
DETAILS

DATE: 9/10/2020
JOB NO. 19230

A-8.1
SHEET NO.