




1 DIFFUSER CONNECTION DETAIL
M7.2 NO SCALE

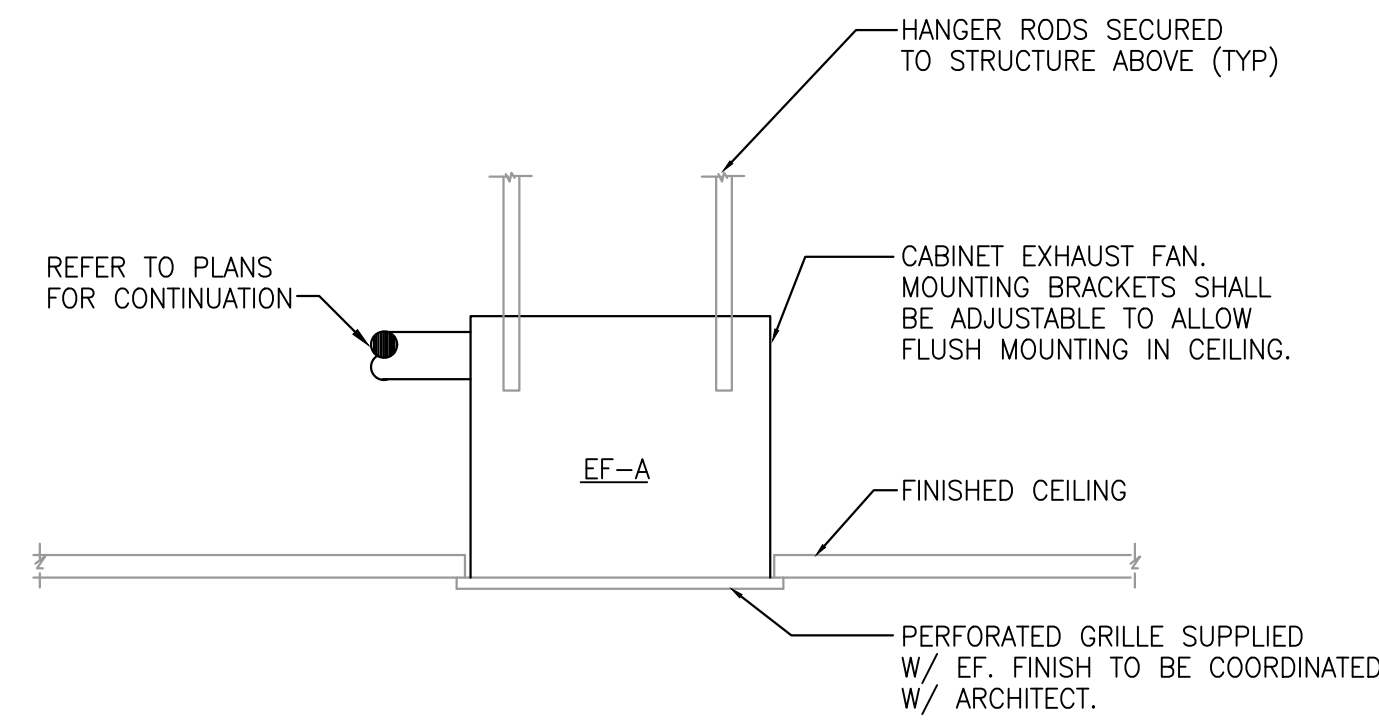


2 CEILING FAN
M7.2 NO SCALE

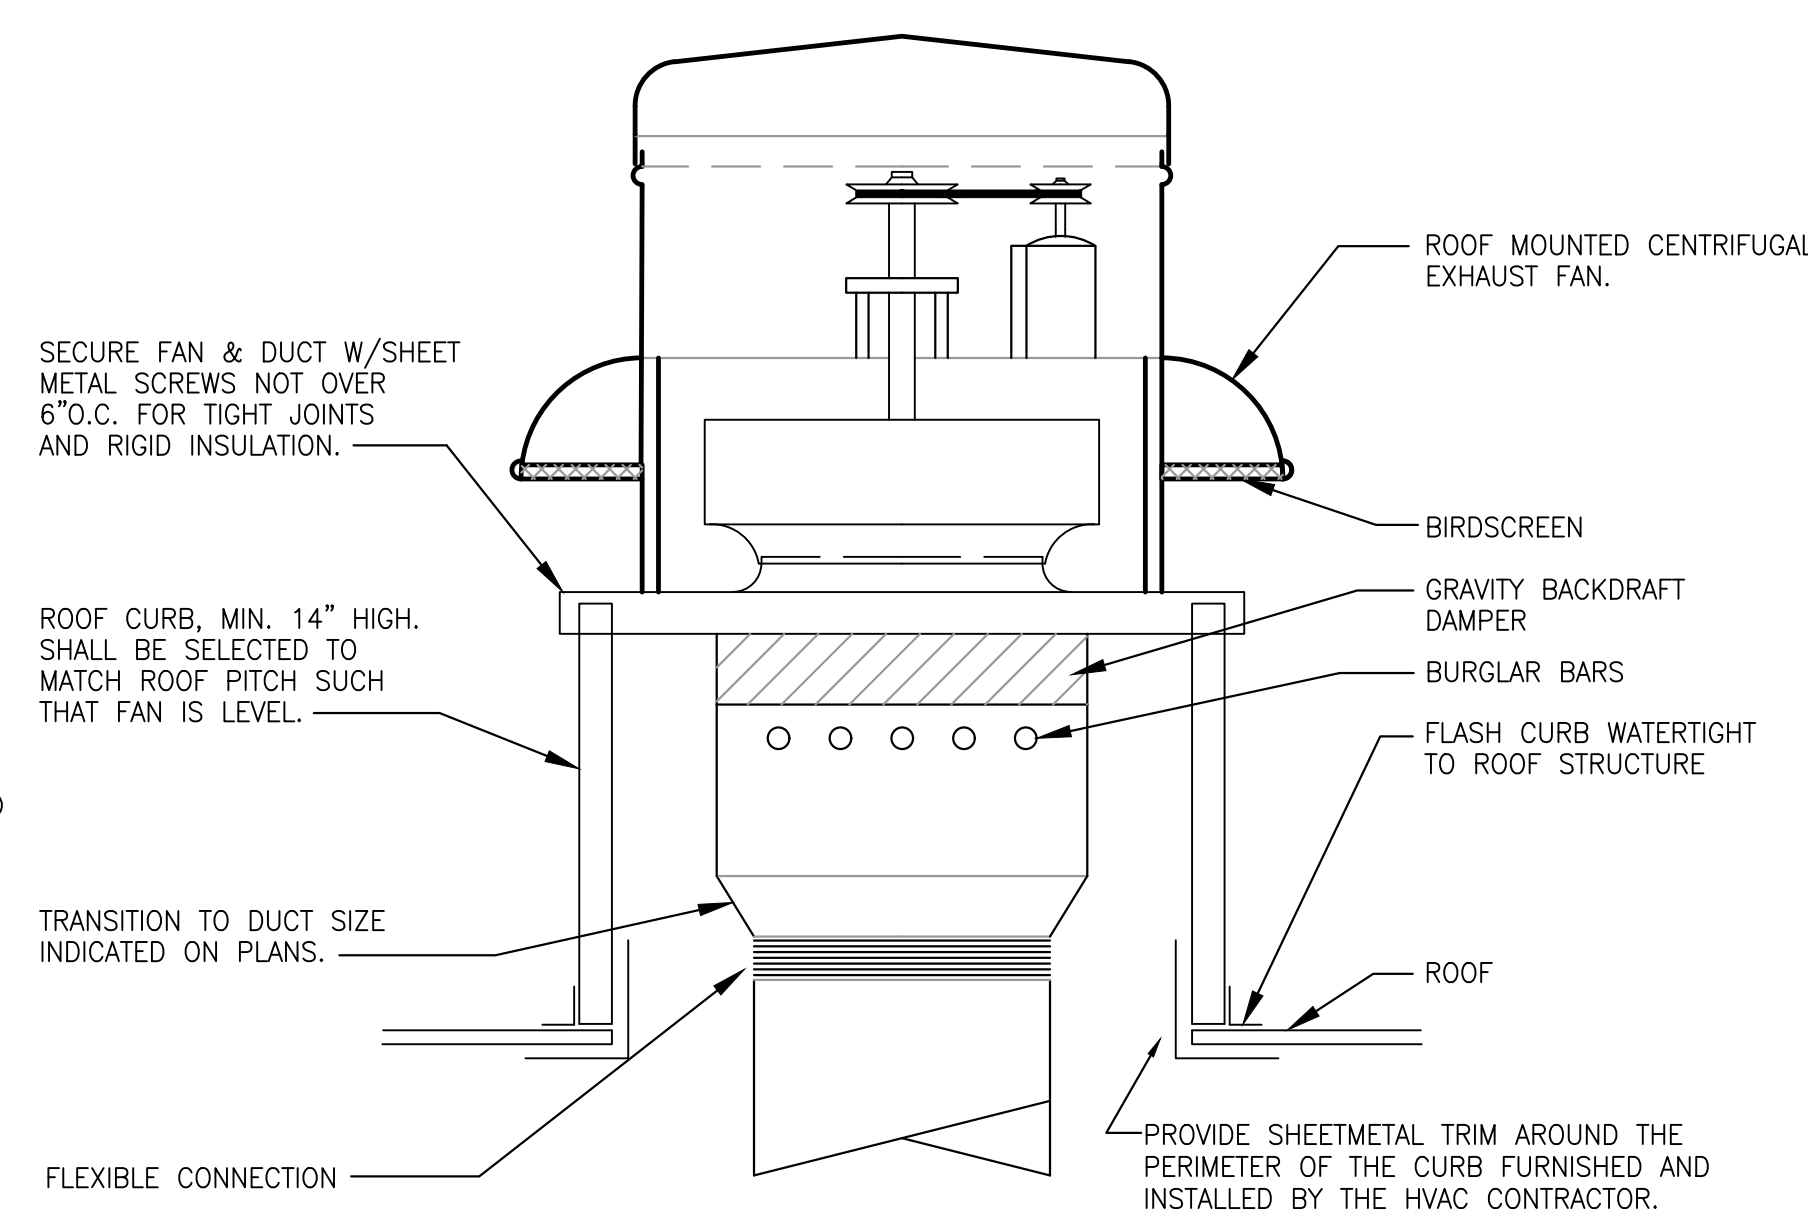


3 ROOF MOUNTED CENTRIFUGAL EXHAUST FAN
M7.2 NO SCALE

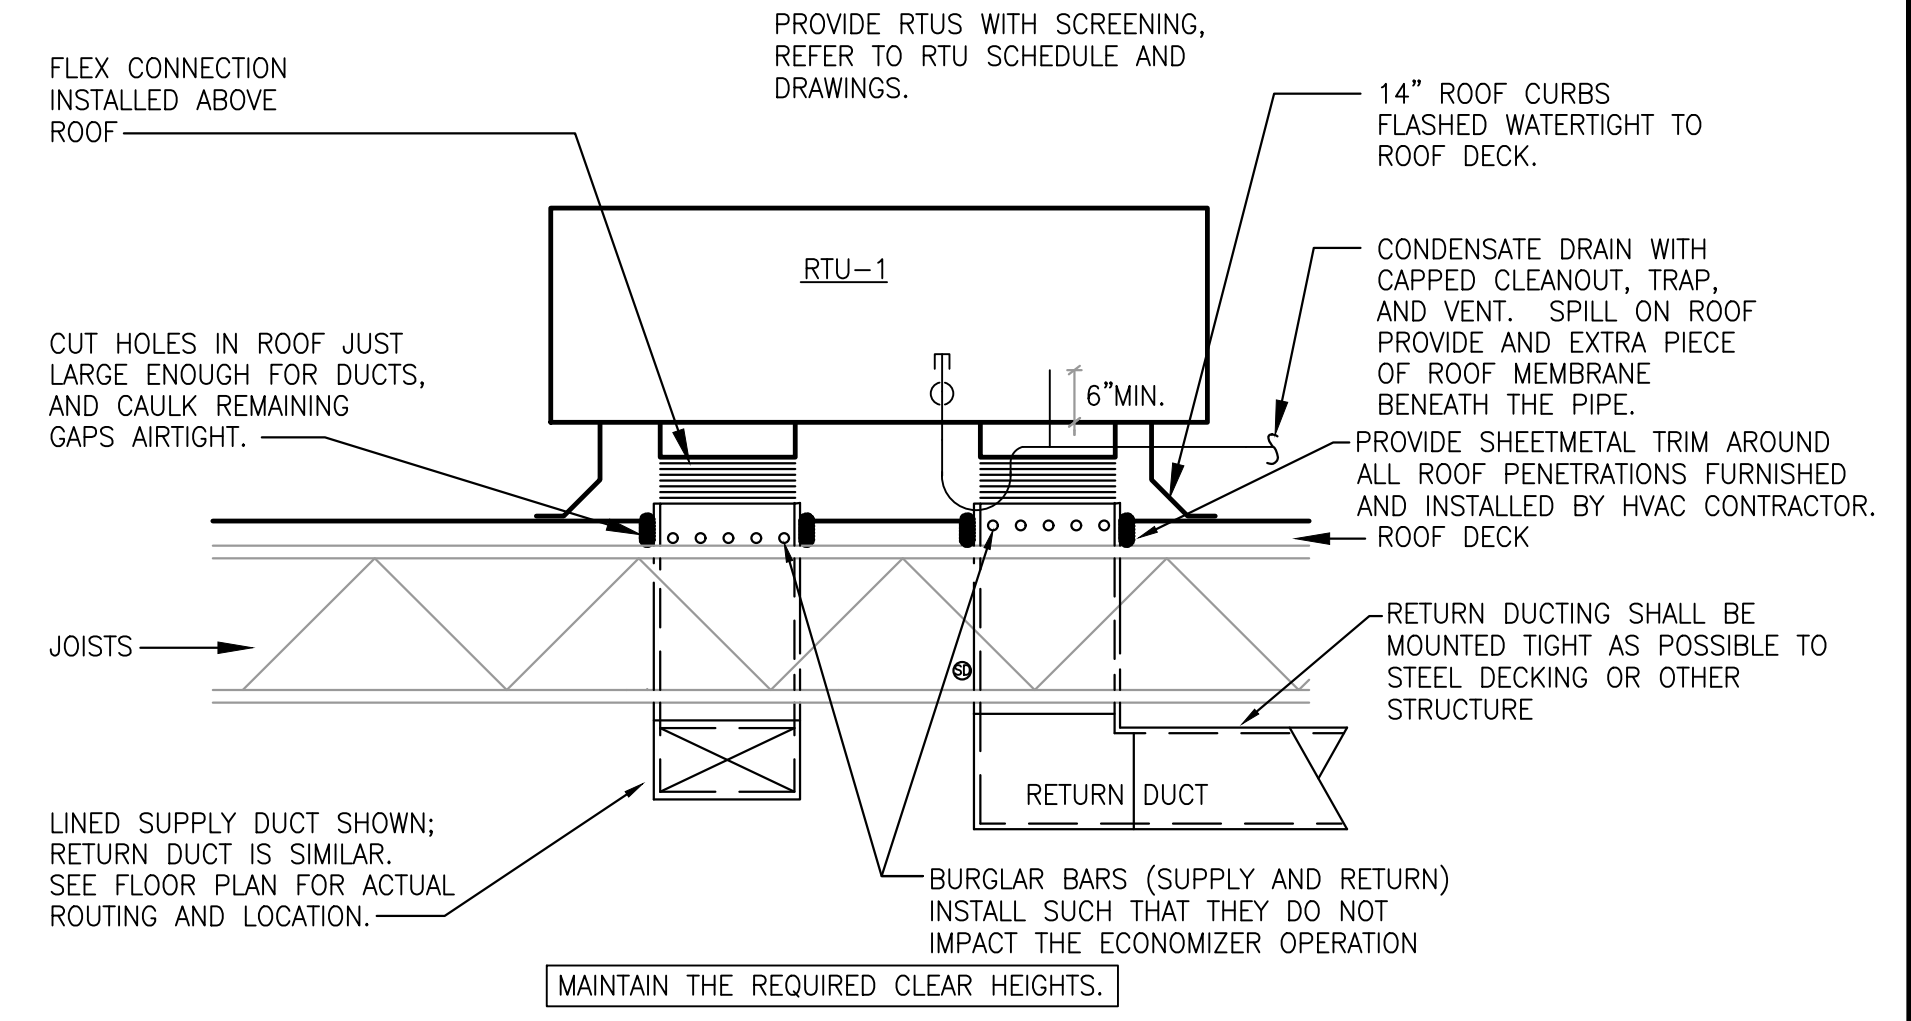


4 ROOFTOP UNIT DETAIL
M7.2 NO SCALE

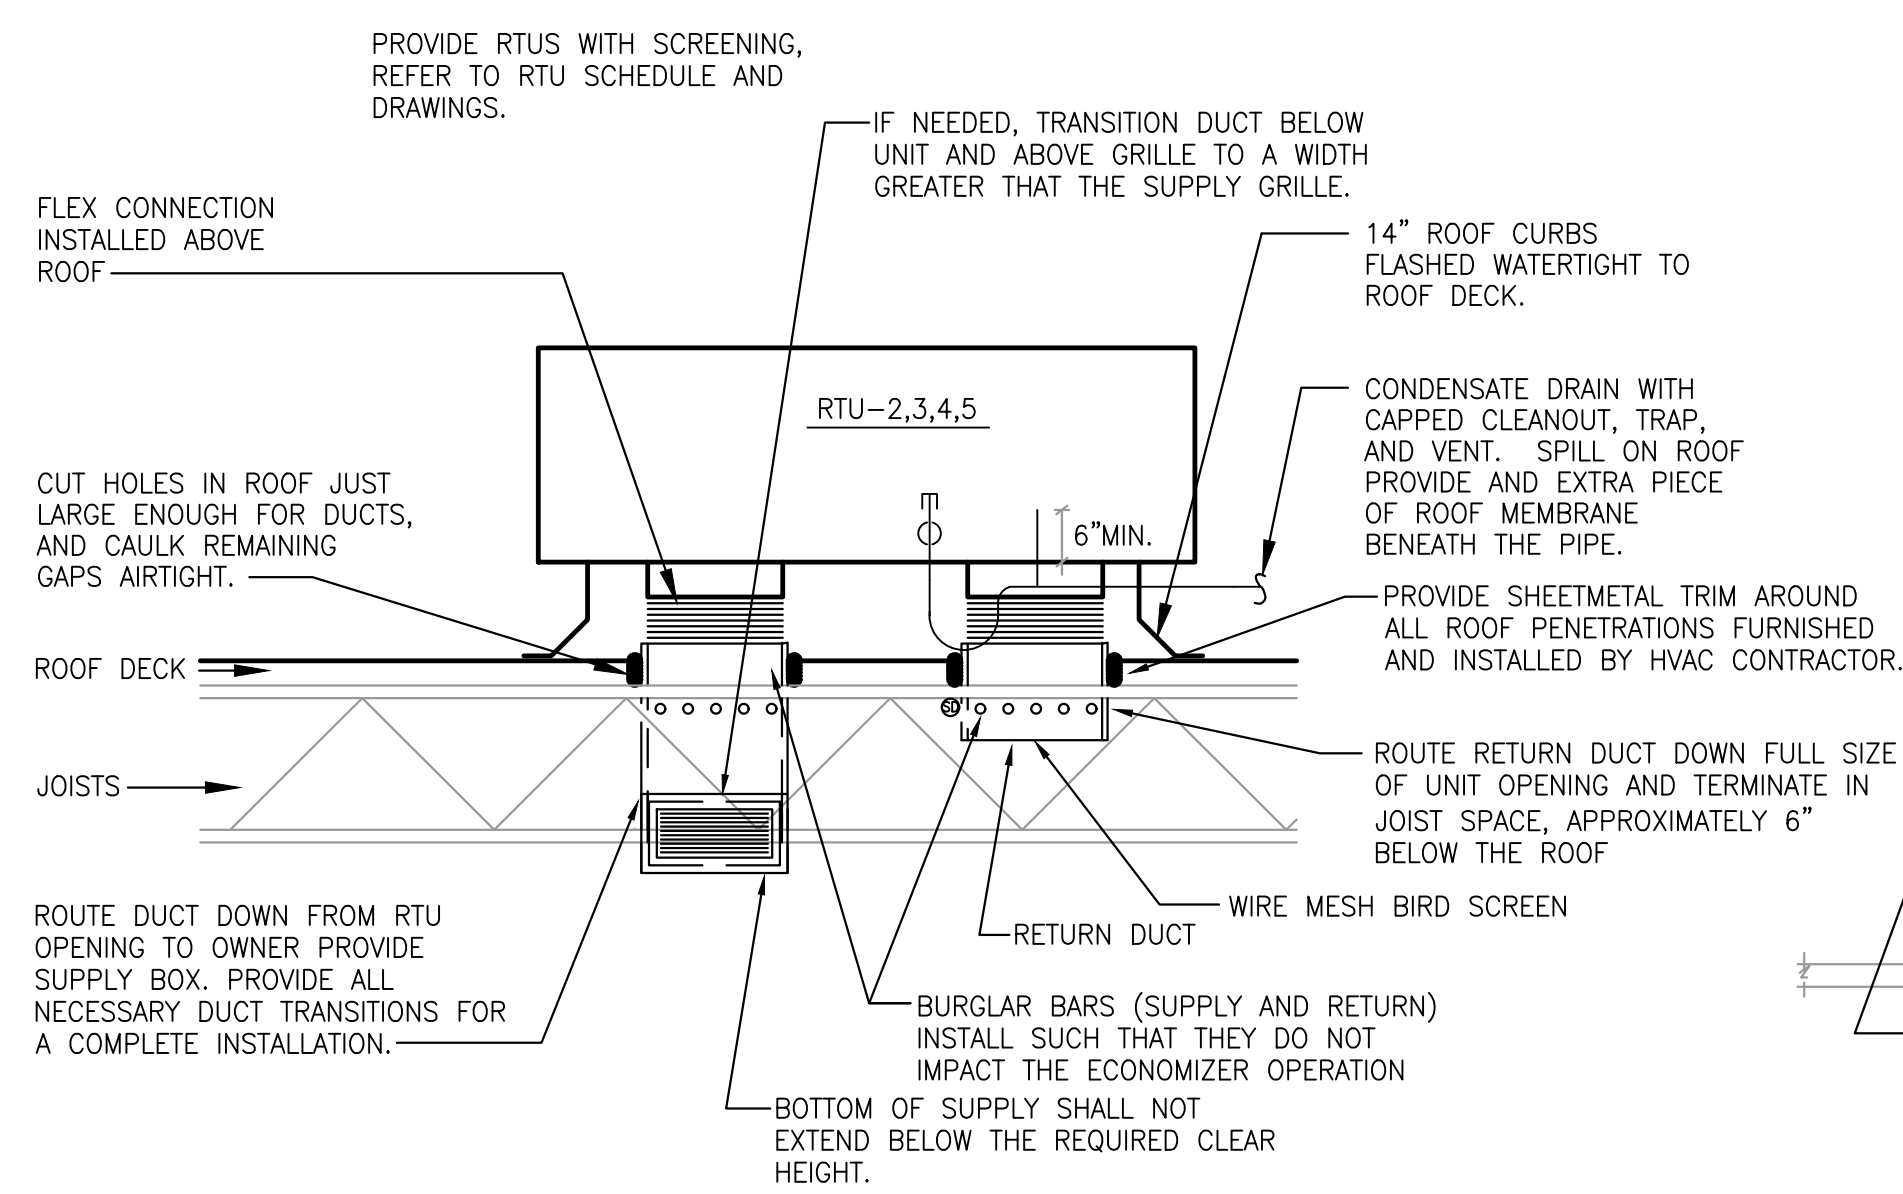


5 ROOFTOP UNIT DETAIL
M7.2 NO SCALE

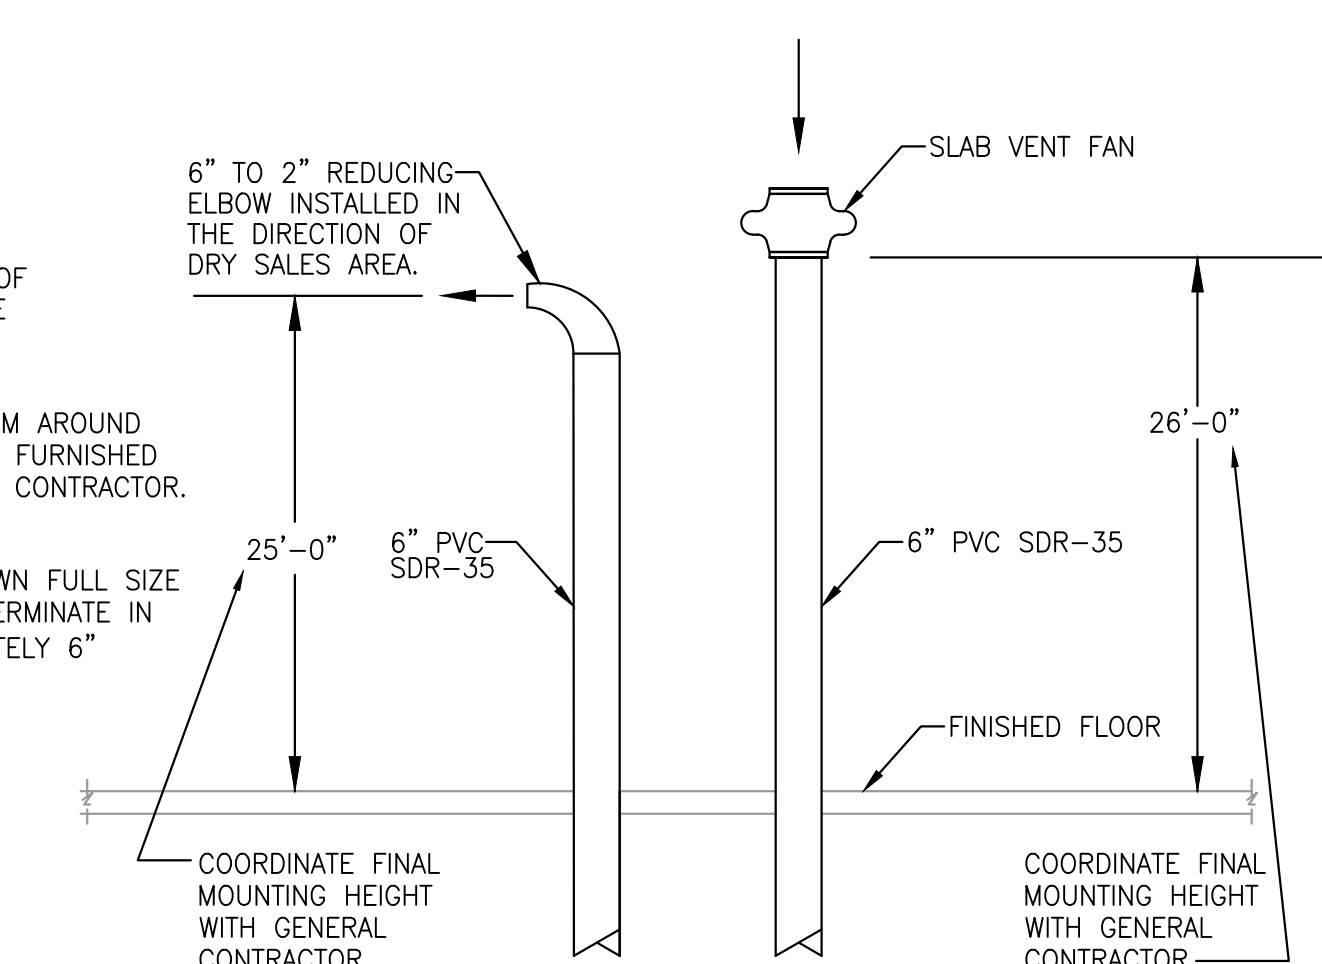


6 SLAB VENT FAN DETAIL
M7.2 NO SCALE

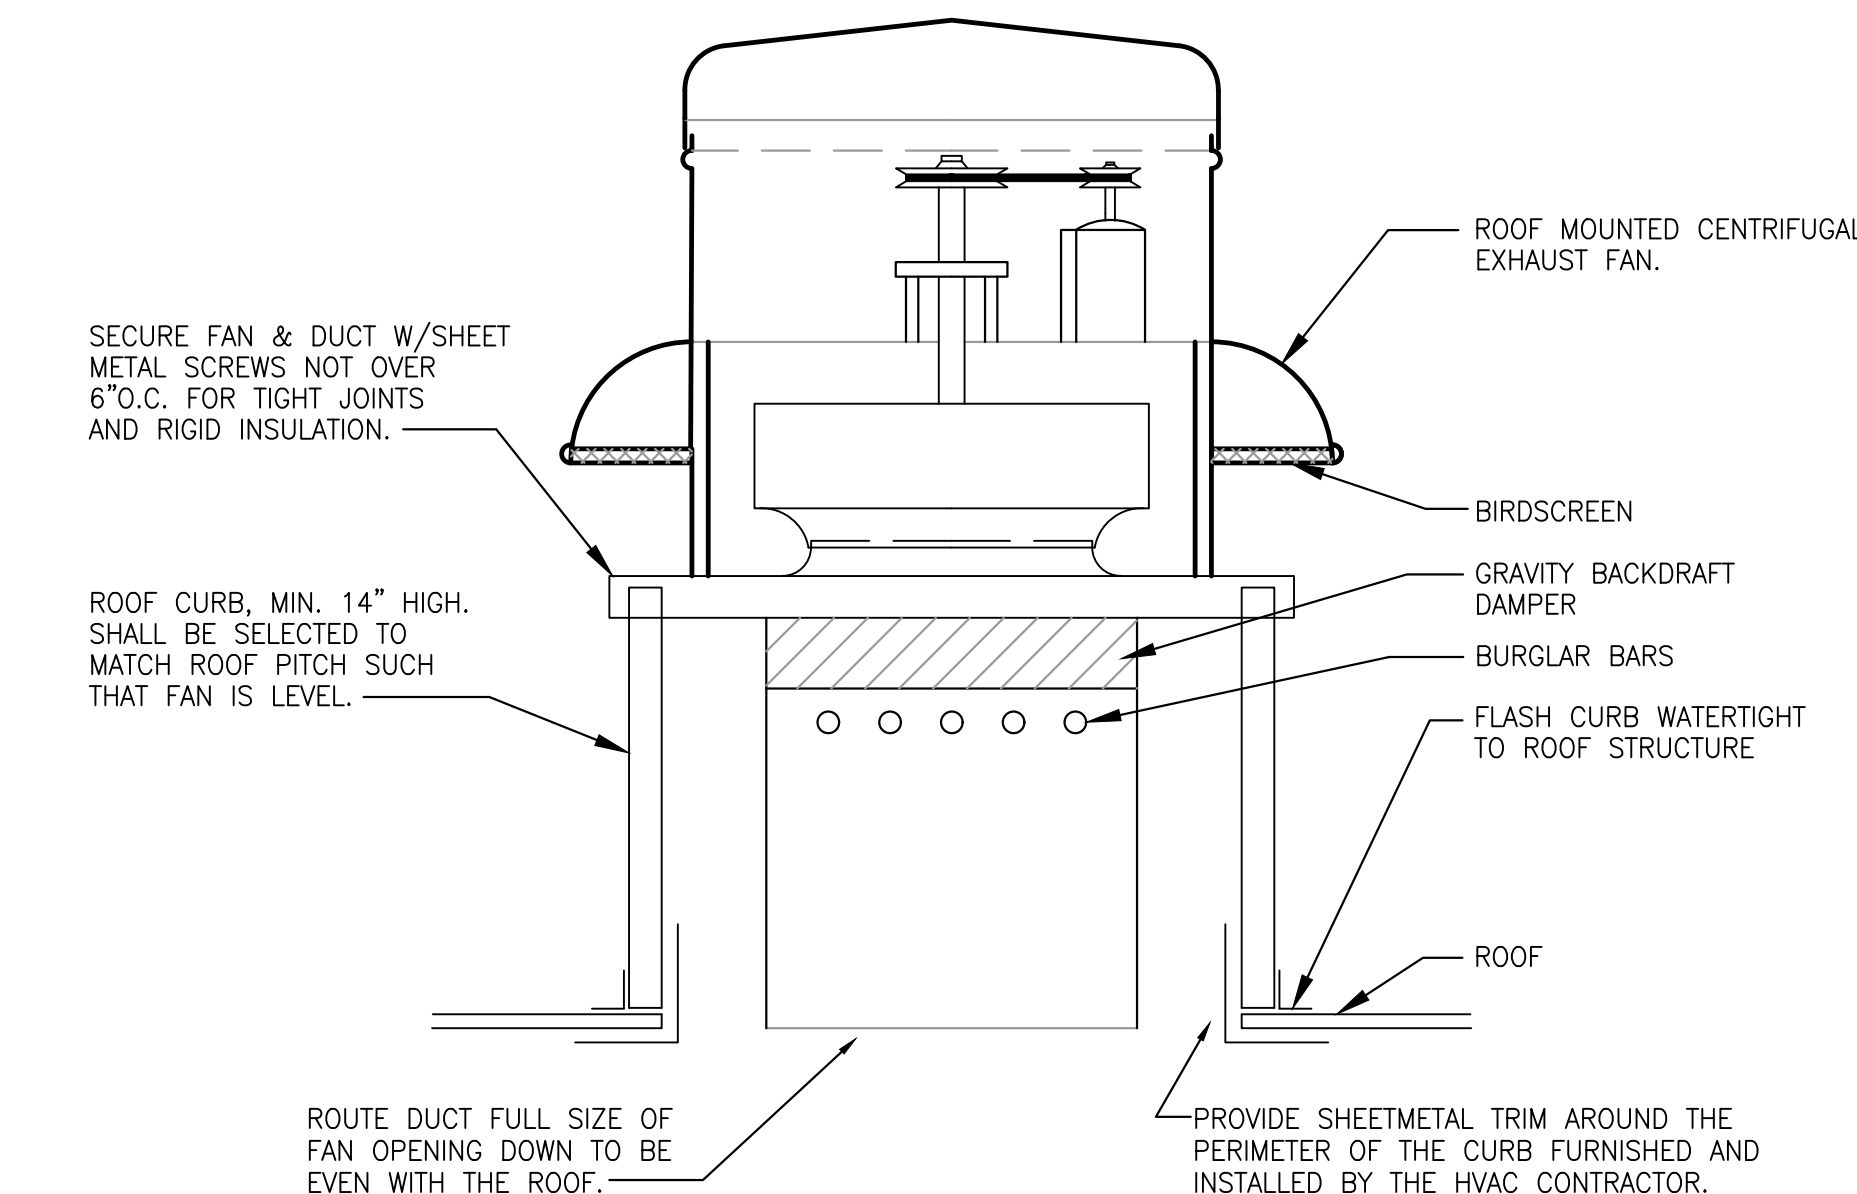


7 ROOF MOUNTED CENTRIFUGAL EXHAUST FAN
M7.2 NO SCALE

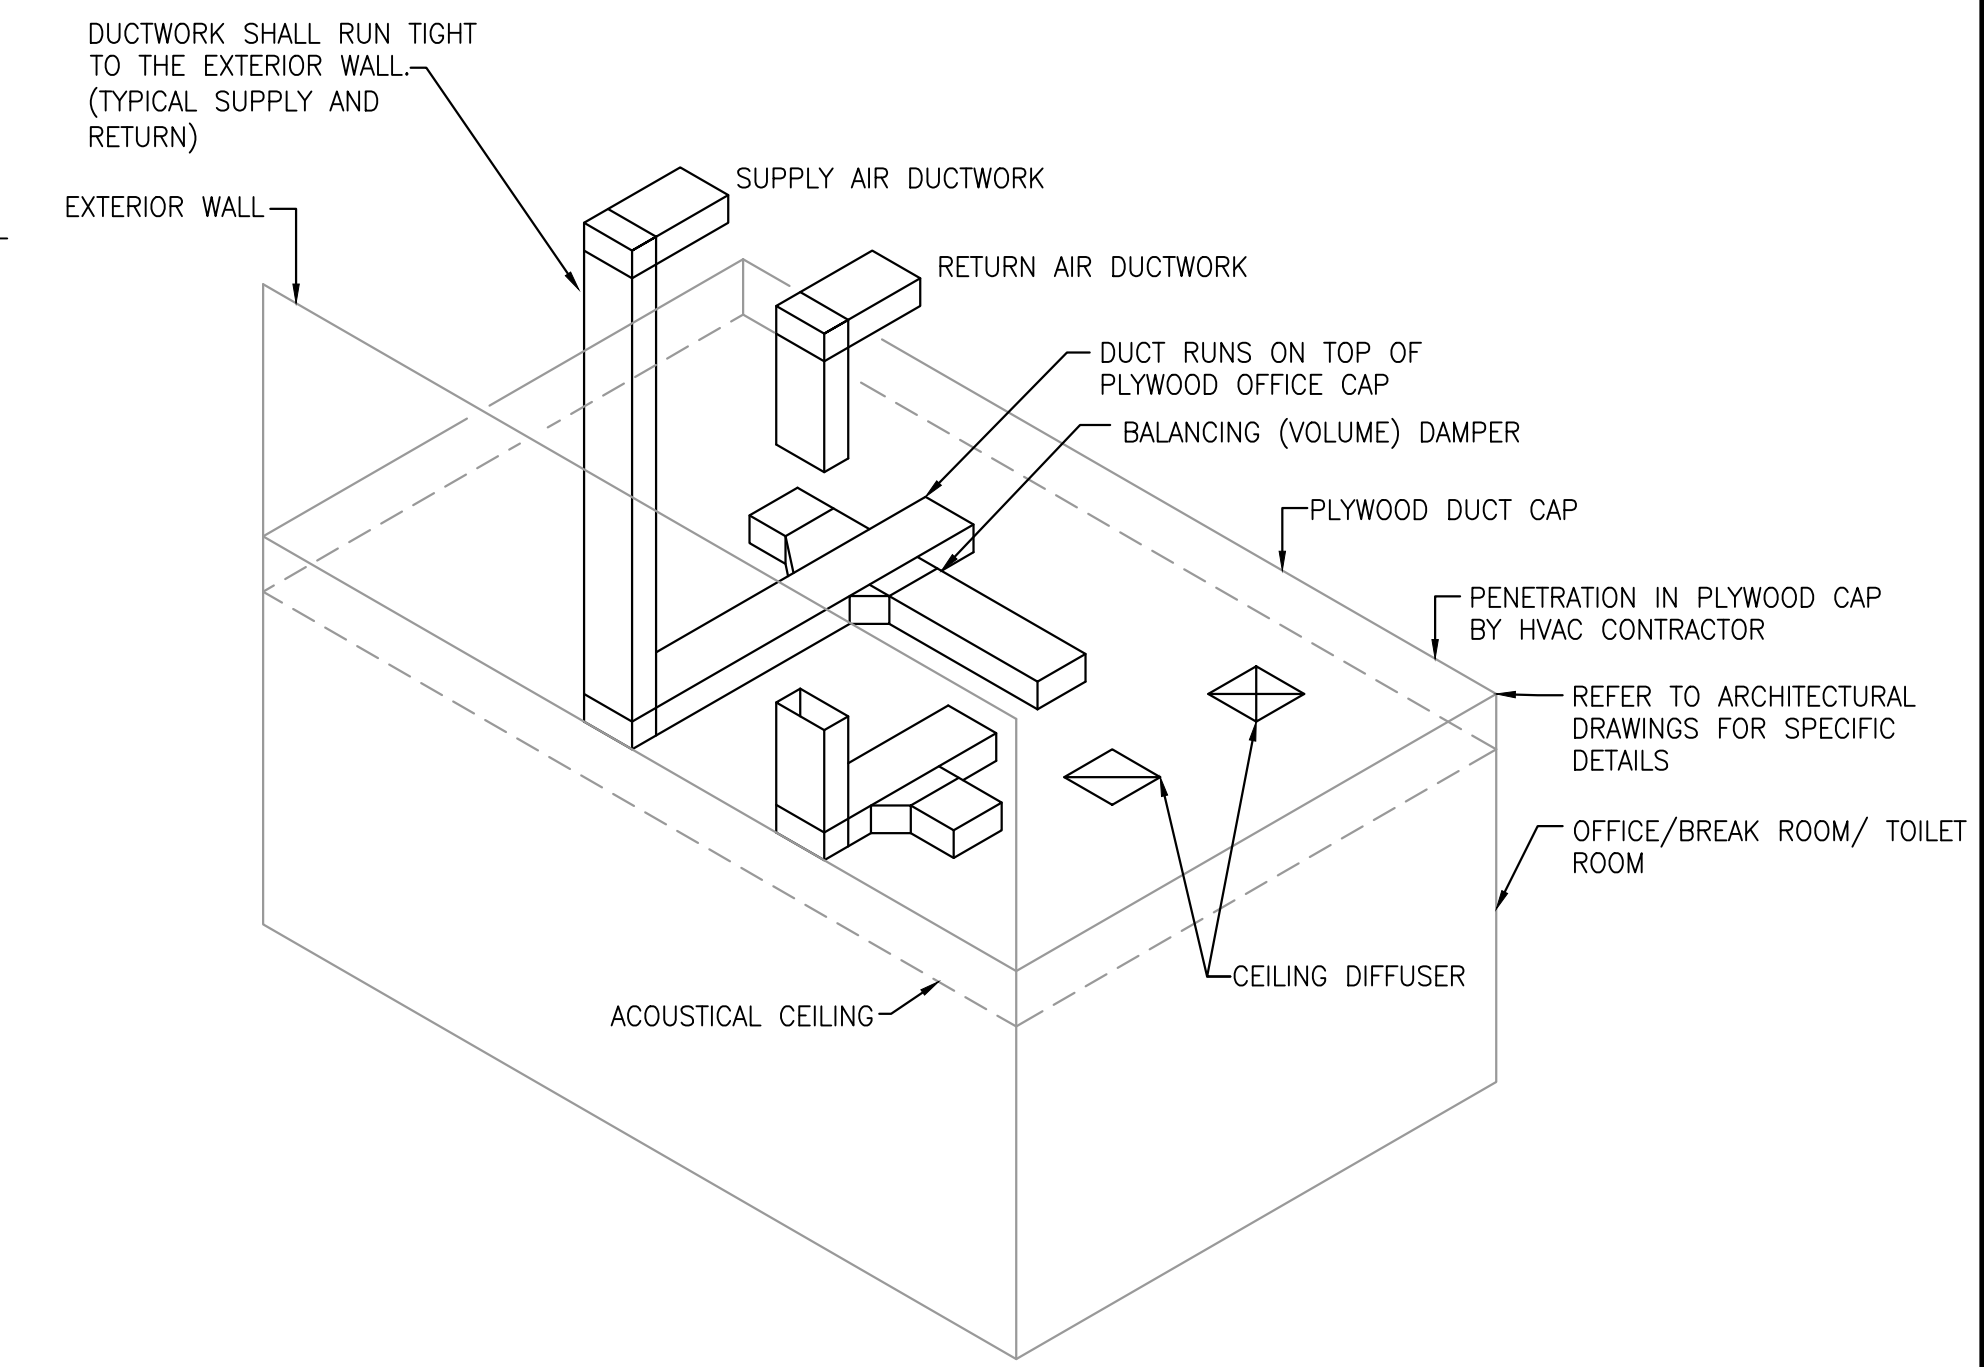


8 ROOFTOP DUCT DETAIL
M7.2 NO SCALE

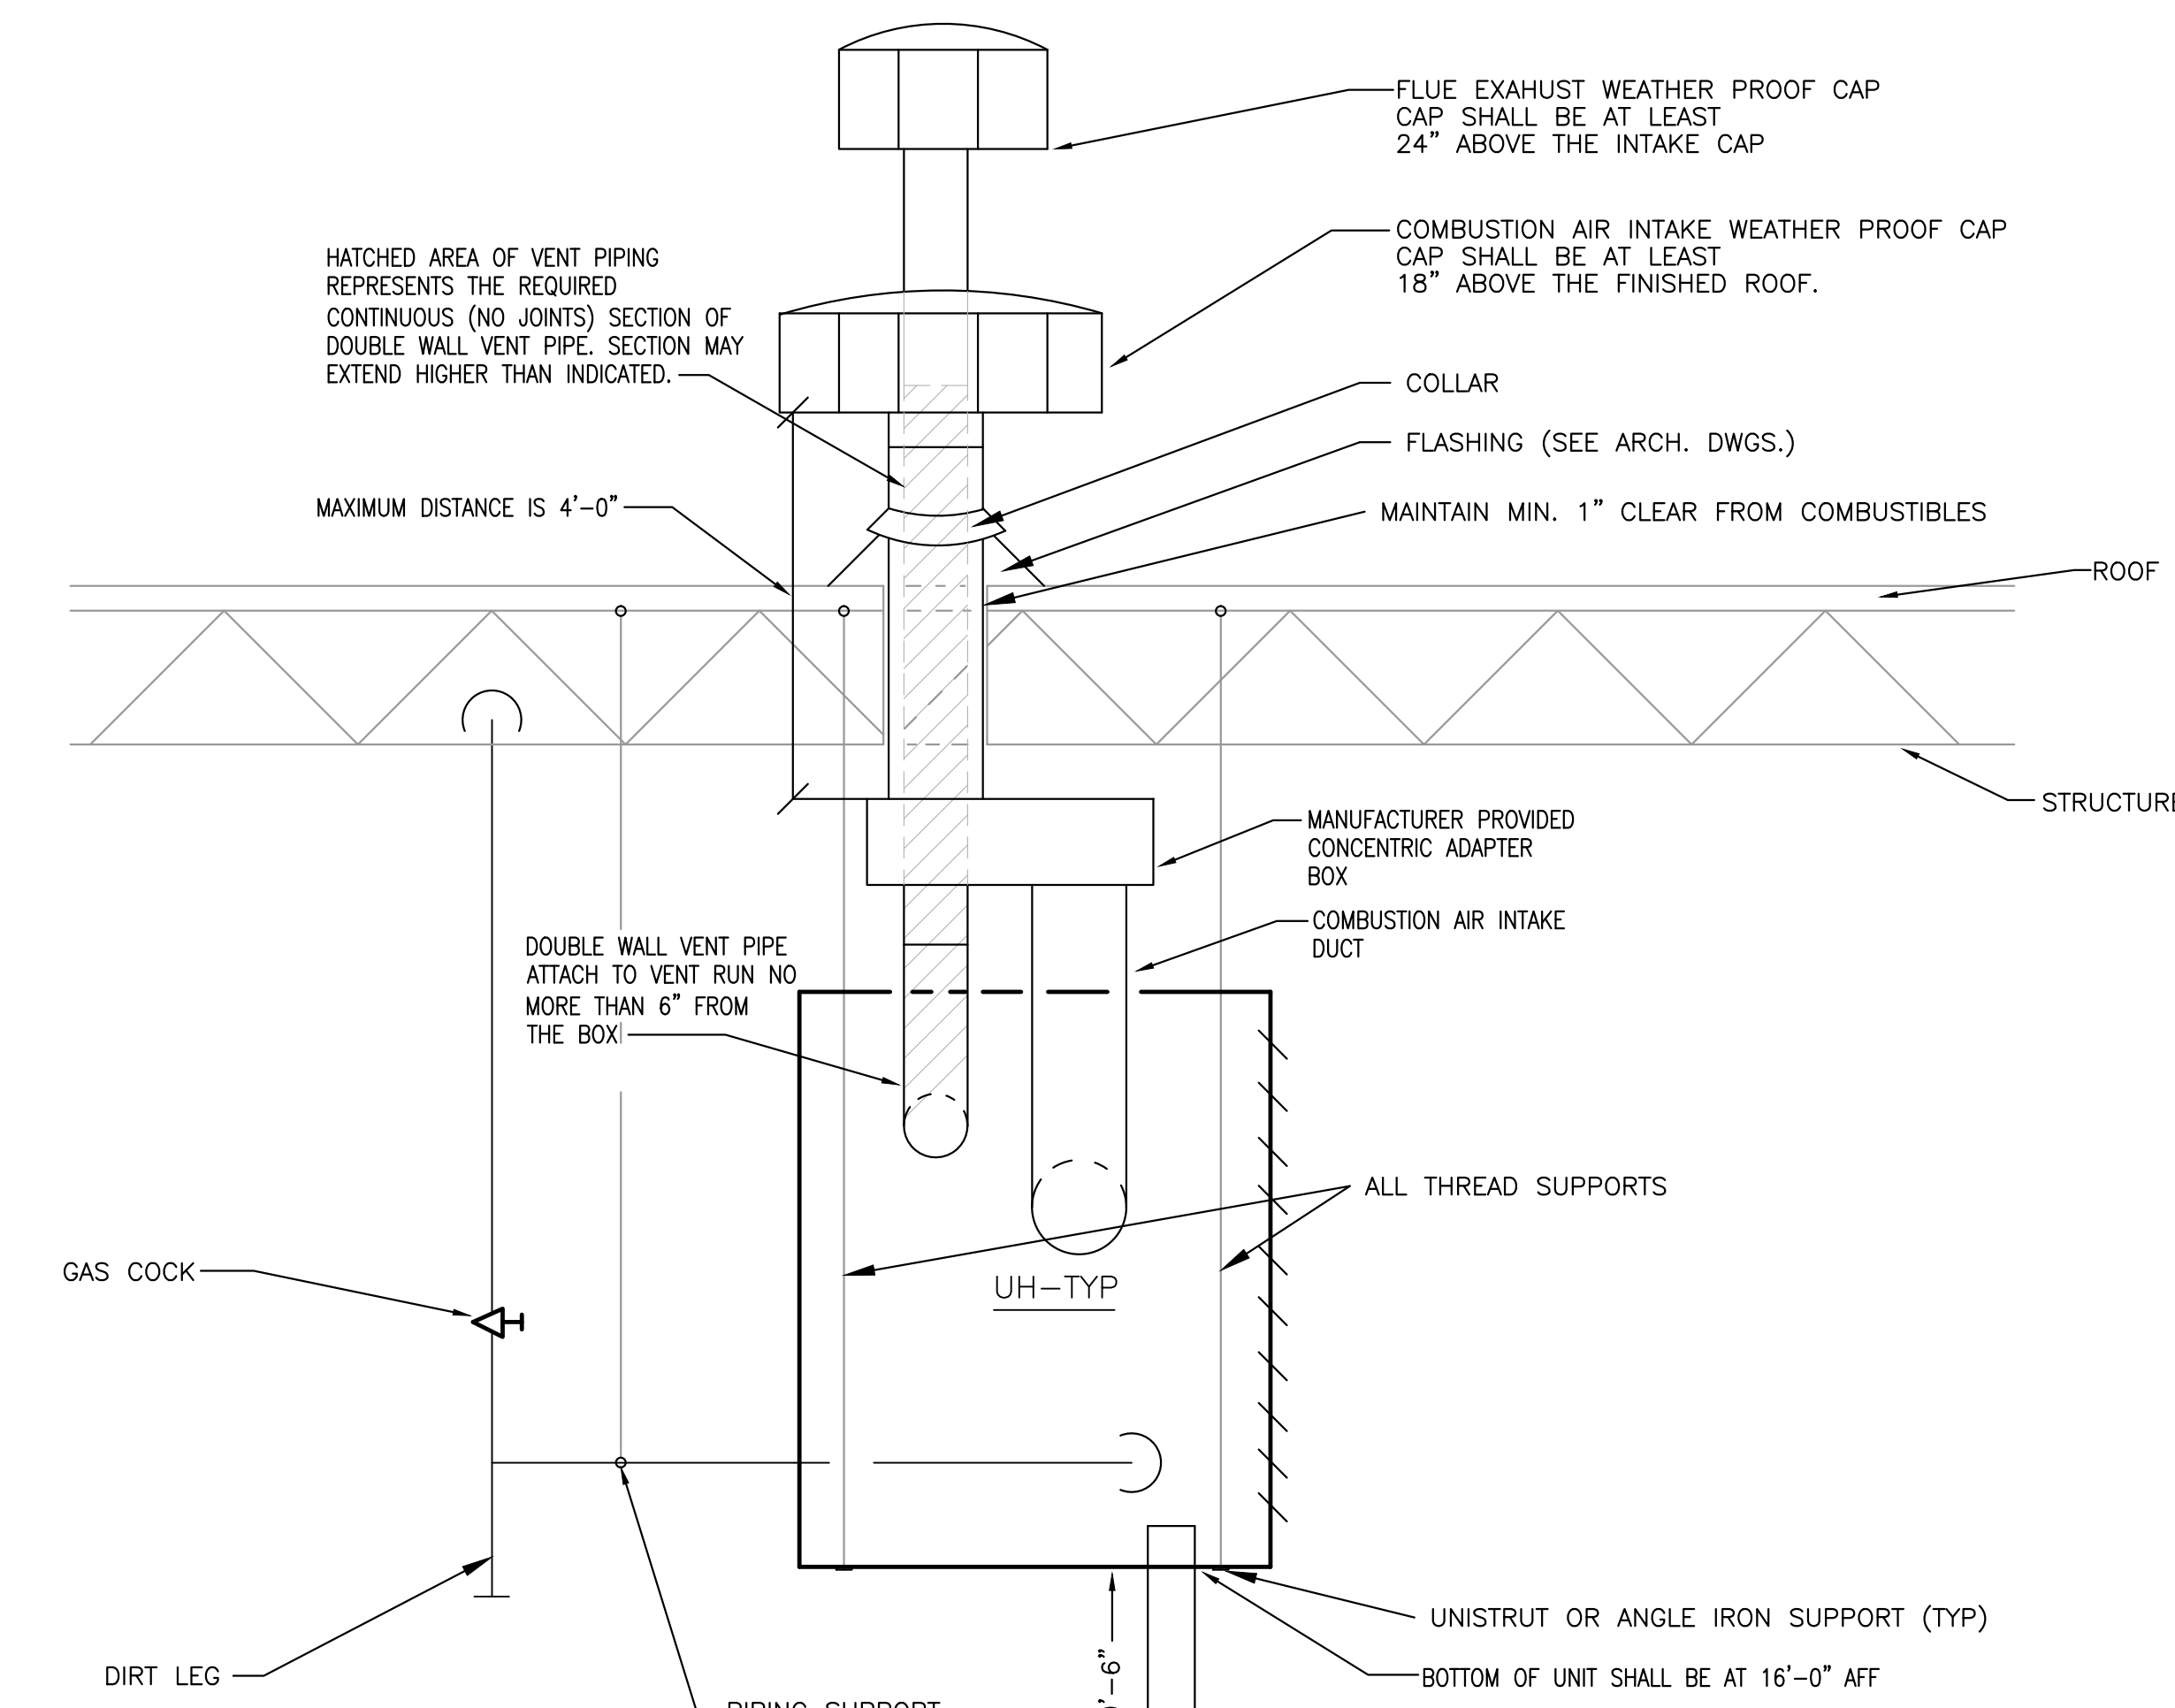

10 UNIT HEATER DETAIL
M7.2 NO SCALE

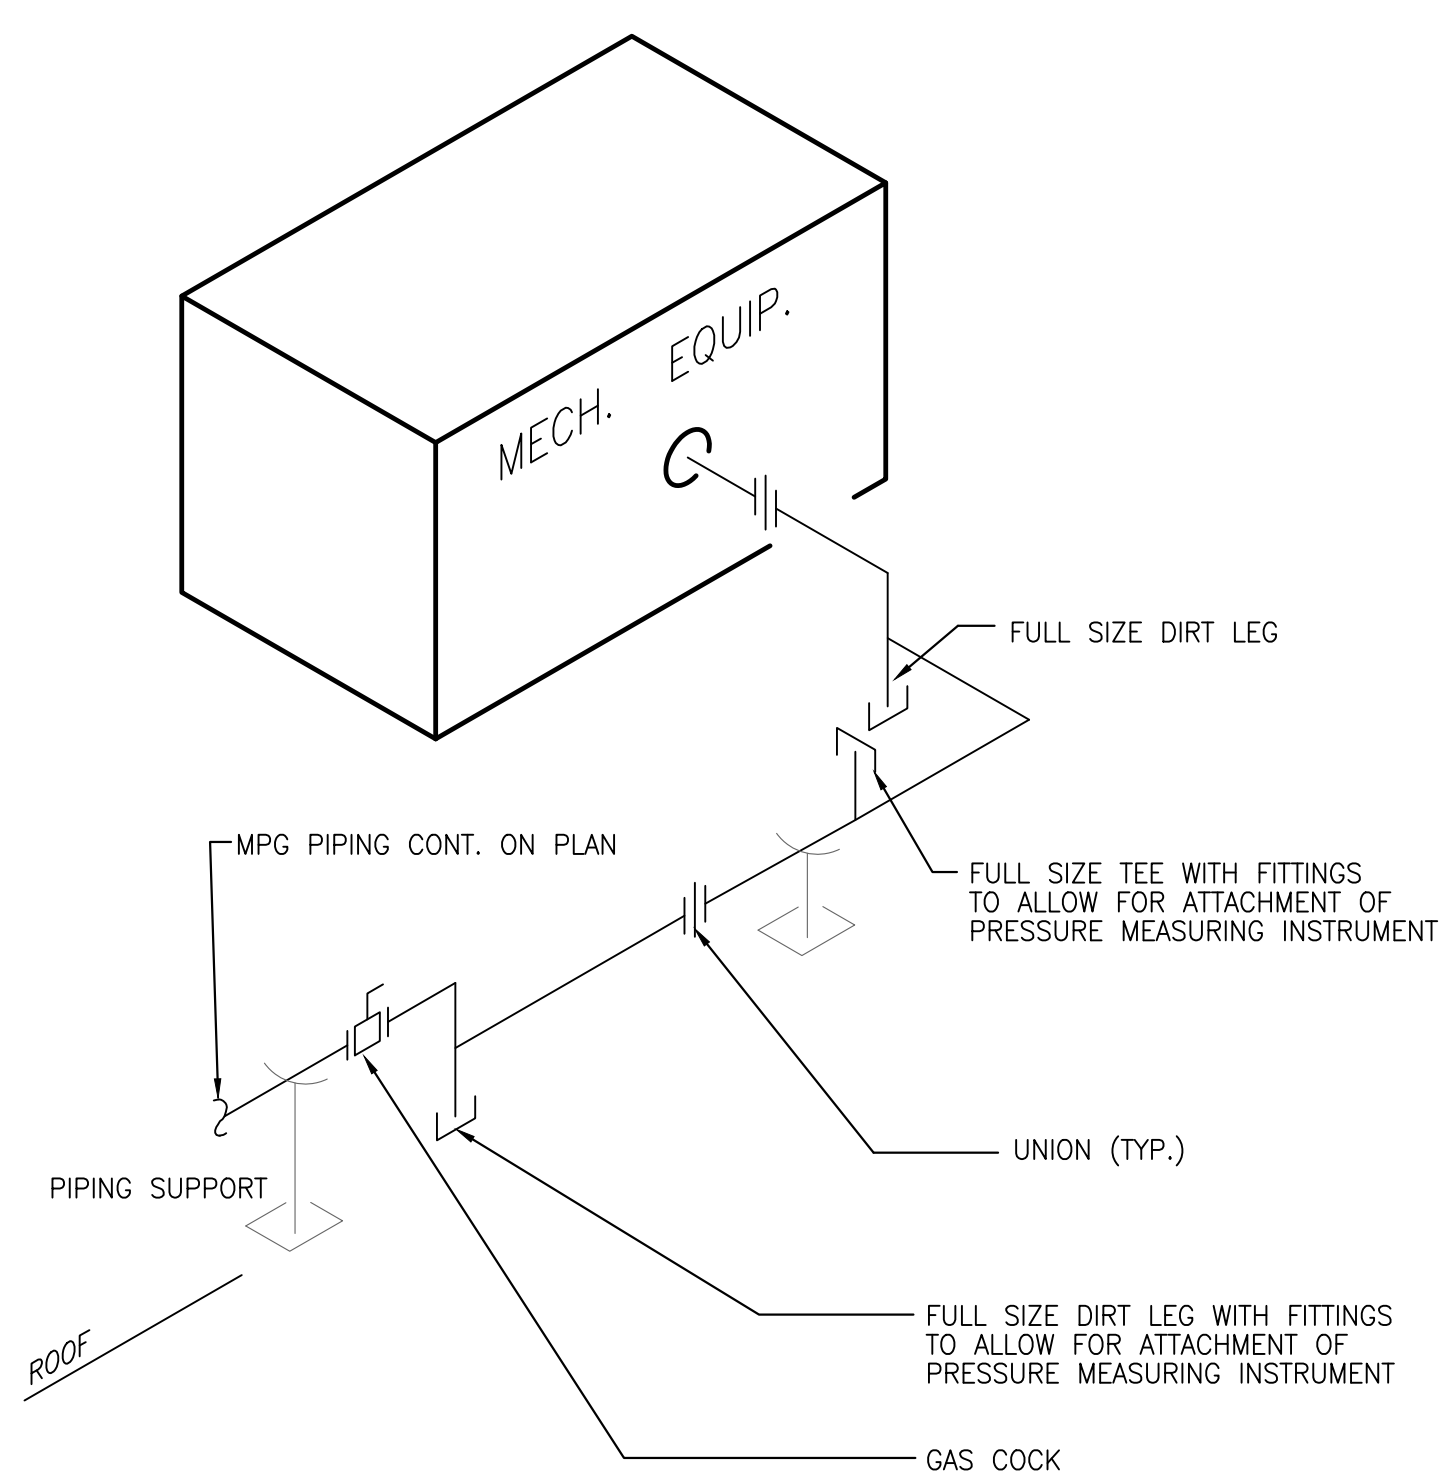

11 GAS CONNECTION DETAIL
M7.2 NO SCALE

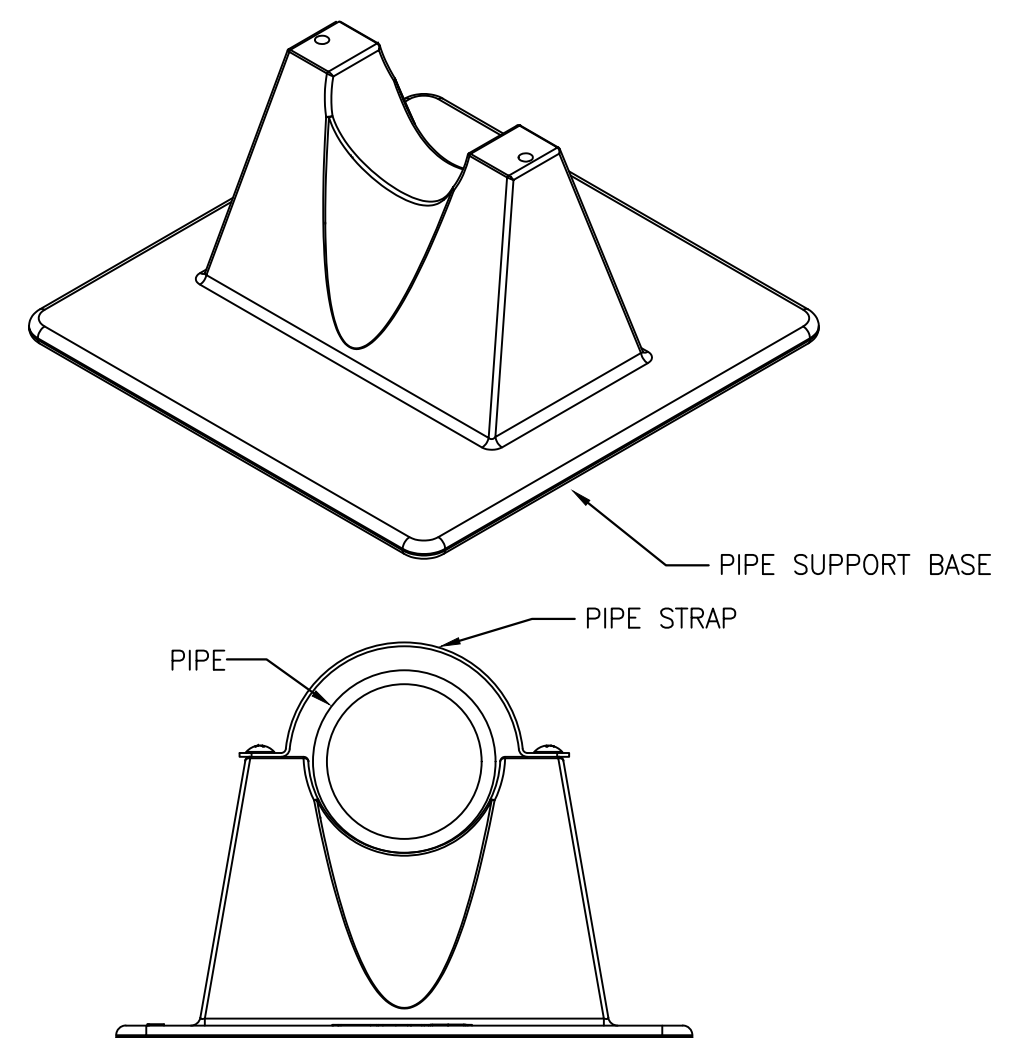

12 ROOFTOP PIPE SUPPORT
M7.2 NO SCALE



KLS
ARCHITECT

Restaurant Depot / BREWSTER, NY

17710 Dairies Avenue, Lakewood, Ohio 44107
Phone (216) 521-5151 • Fax (216) 521-4824 • www.klsarchitects.com

REVISIONS									
#	DATE	TYPE	1	2	3	4	5	6	7
1									
2									
3									
4									
5									
6									
7									
8									
9									
10									

DETAILS - MECHANICAL

DATE: 9/10/2020
JOB NO. 19230

M7.2
SHEET NO.