

SHRIMP BOX WALL EXTENSION. WRAP AROUND SHRIMP BOX ONLY AND DIE INTO COOLER WALL. EXTEND TO COOLER CLG.

CEILING PANEL

2'-6 1/2"

10'-6 1/2"

46'-3"

9'-10 1/4"

1'-3"

INSULATED FLOOR PANELS

CONC. CURB. (BY G.C.)

FIN. FLR.

3'-0" X 3'-0" LATCHING ACCESS DOOR. 12" ABOVE SHRIMP BOX CLG.

HEADER PANELS OVER REACH-IN DOORS

2'-6" TYP.

6'-3"

1'-0"

SHRIMP BOX HEIGHT


10'-6 1/2"

INSULATED FLOOR PANELS


CONC. CURB. (BY G.C.)

F1


F SHRIMP BOX DOOR ELEVATION
SCALE: 3/8" = 1'-0"

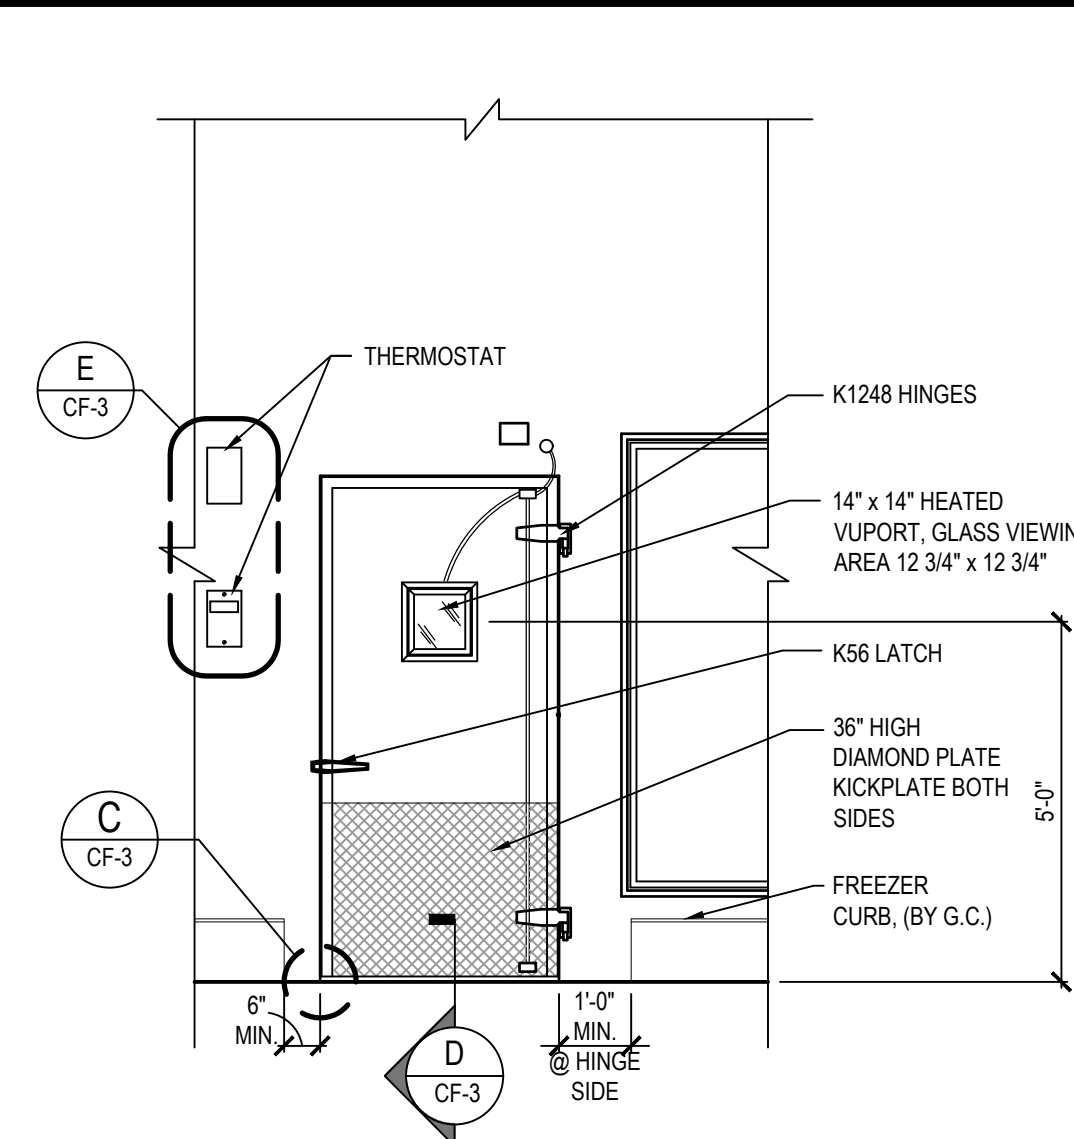

E1 INSET DOOR ELEVATION
SCALE: 3/8" = 1'-0"

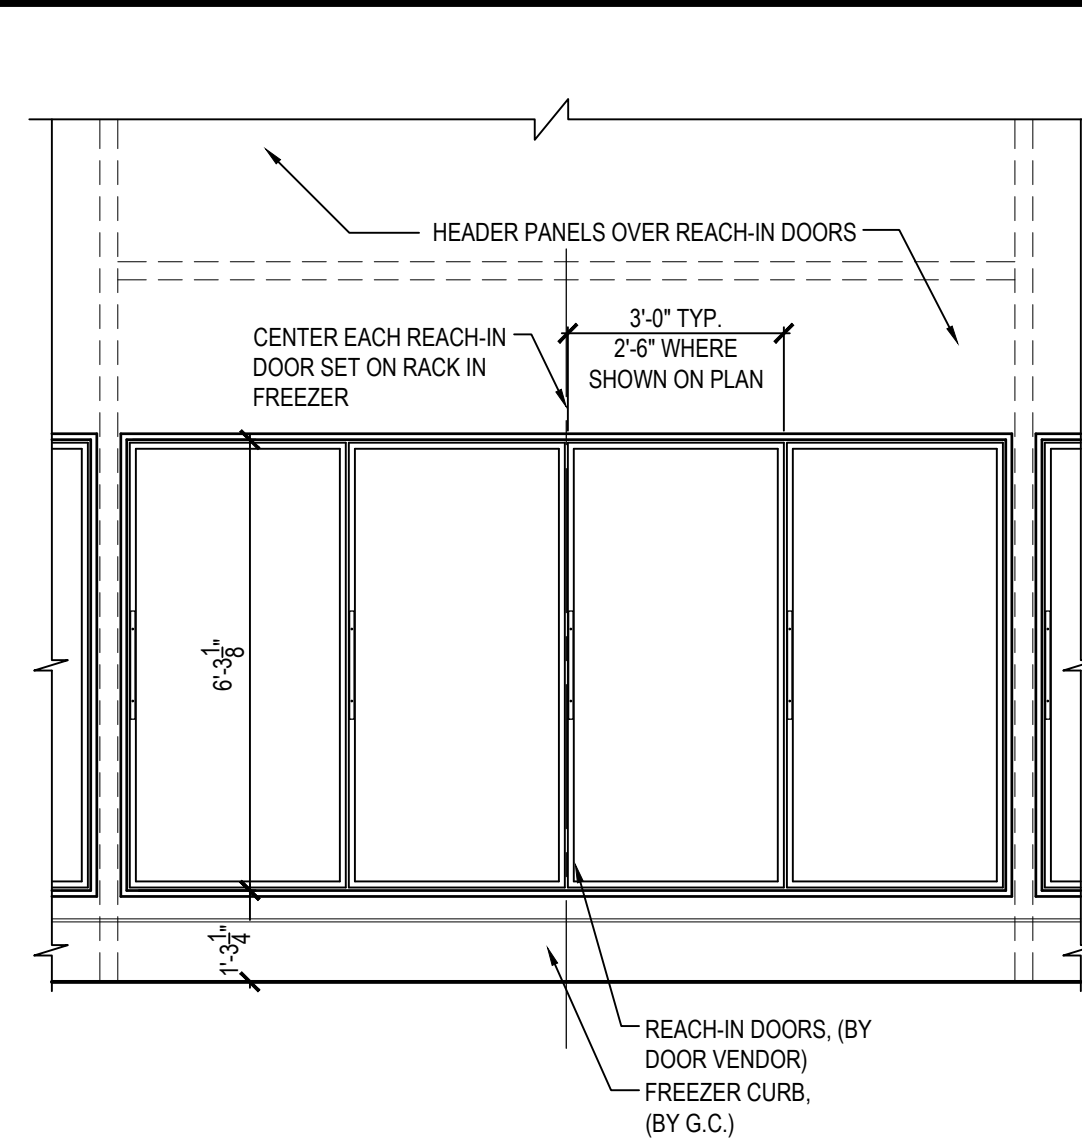

E REACH-IN DOOR ELEVATION
SCALE: 3/8" = 1'-0"

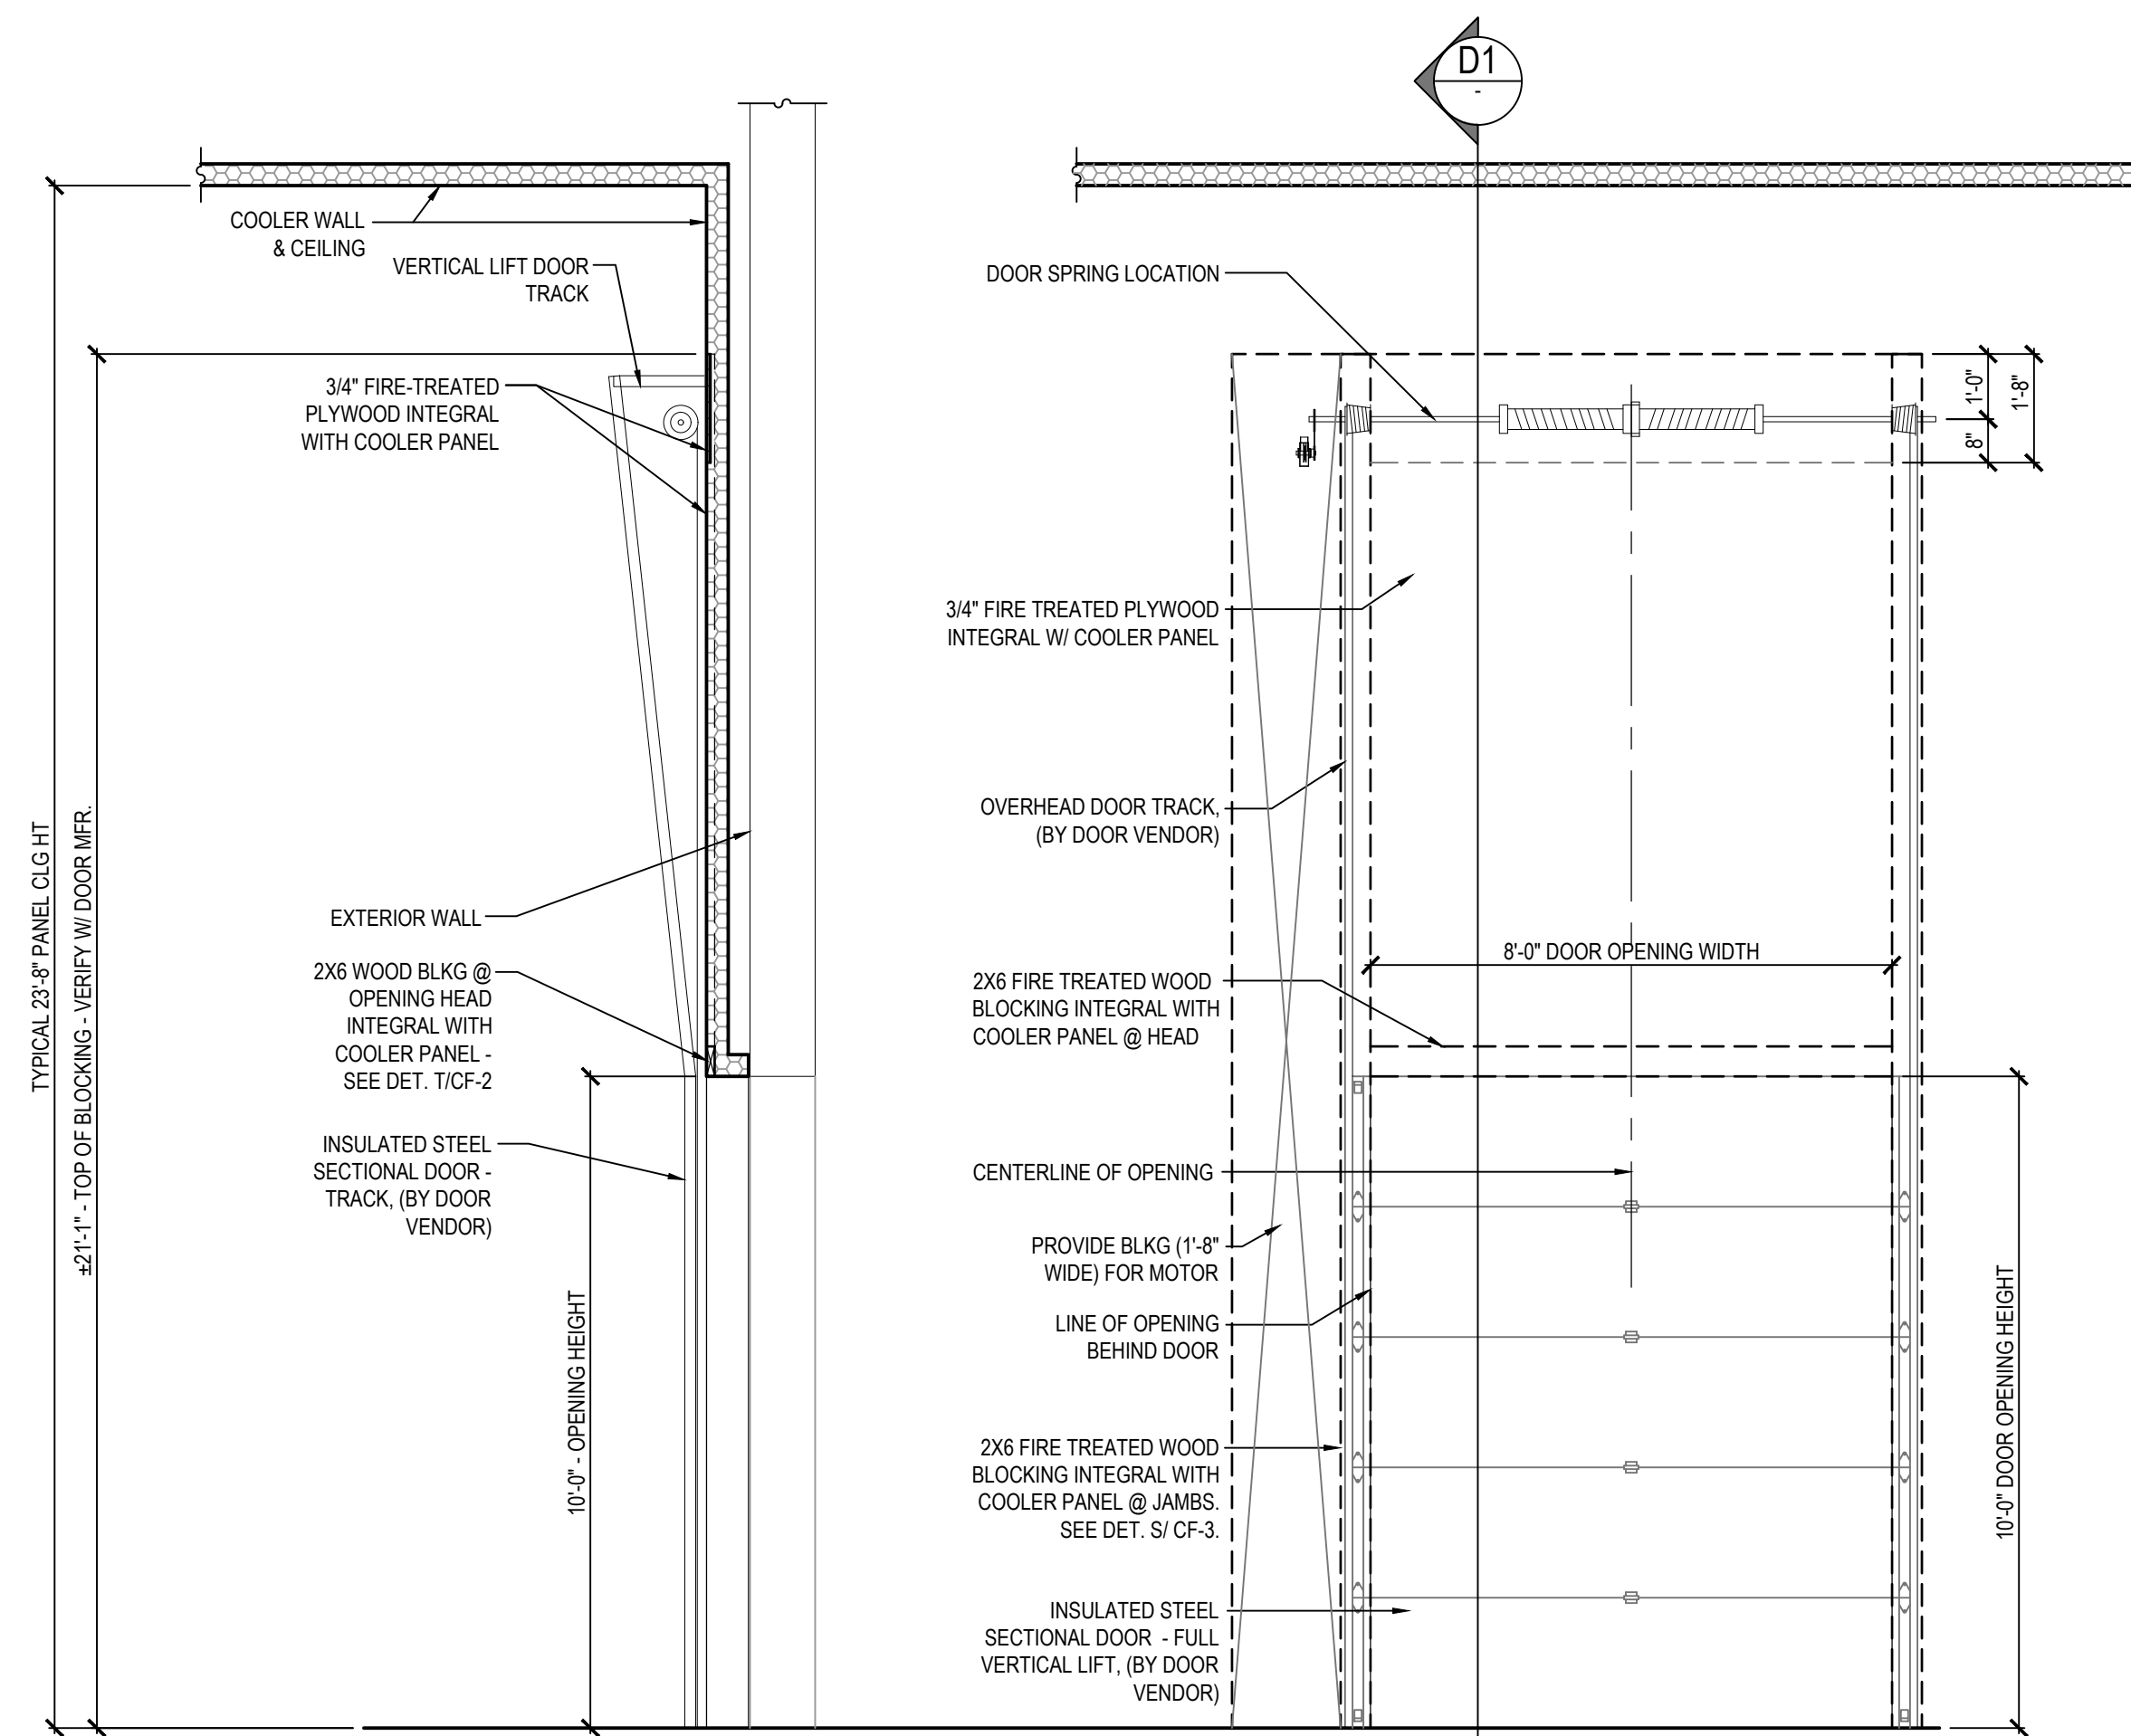


PERISHABLE RECEIVING
DOOR SECTION


SCALE: 3/8" = 1'-0"

PERISHABLE RECEIVING
DOOR ELEVATION


SCALE: 3/8" = 1'-0"

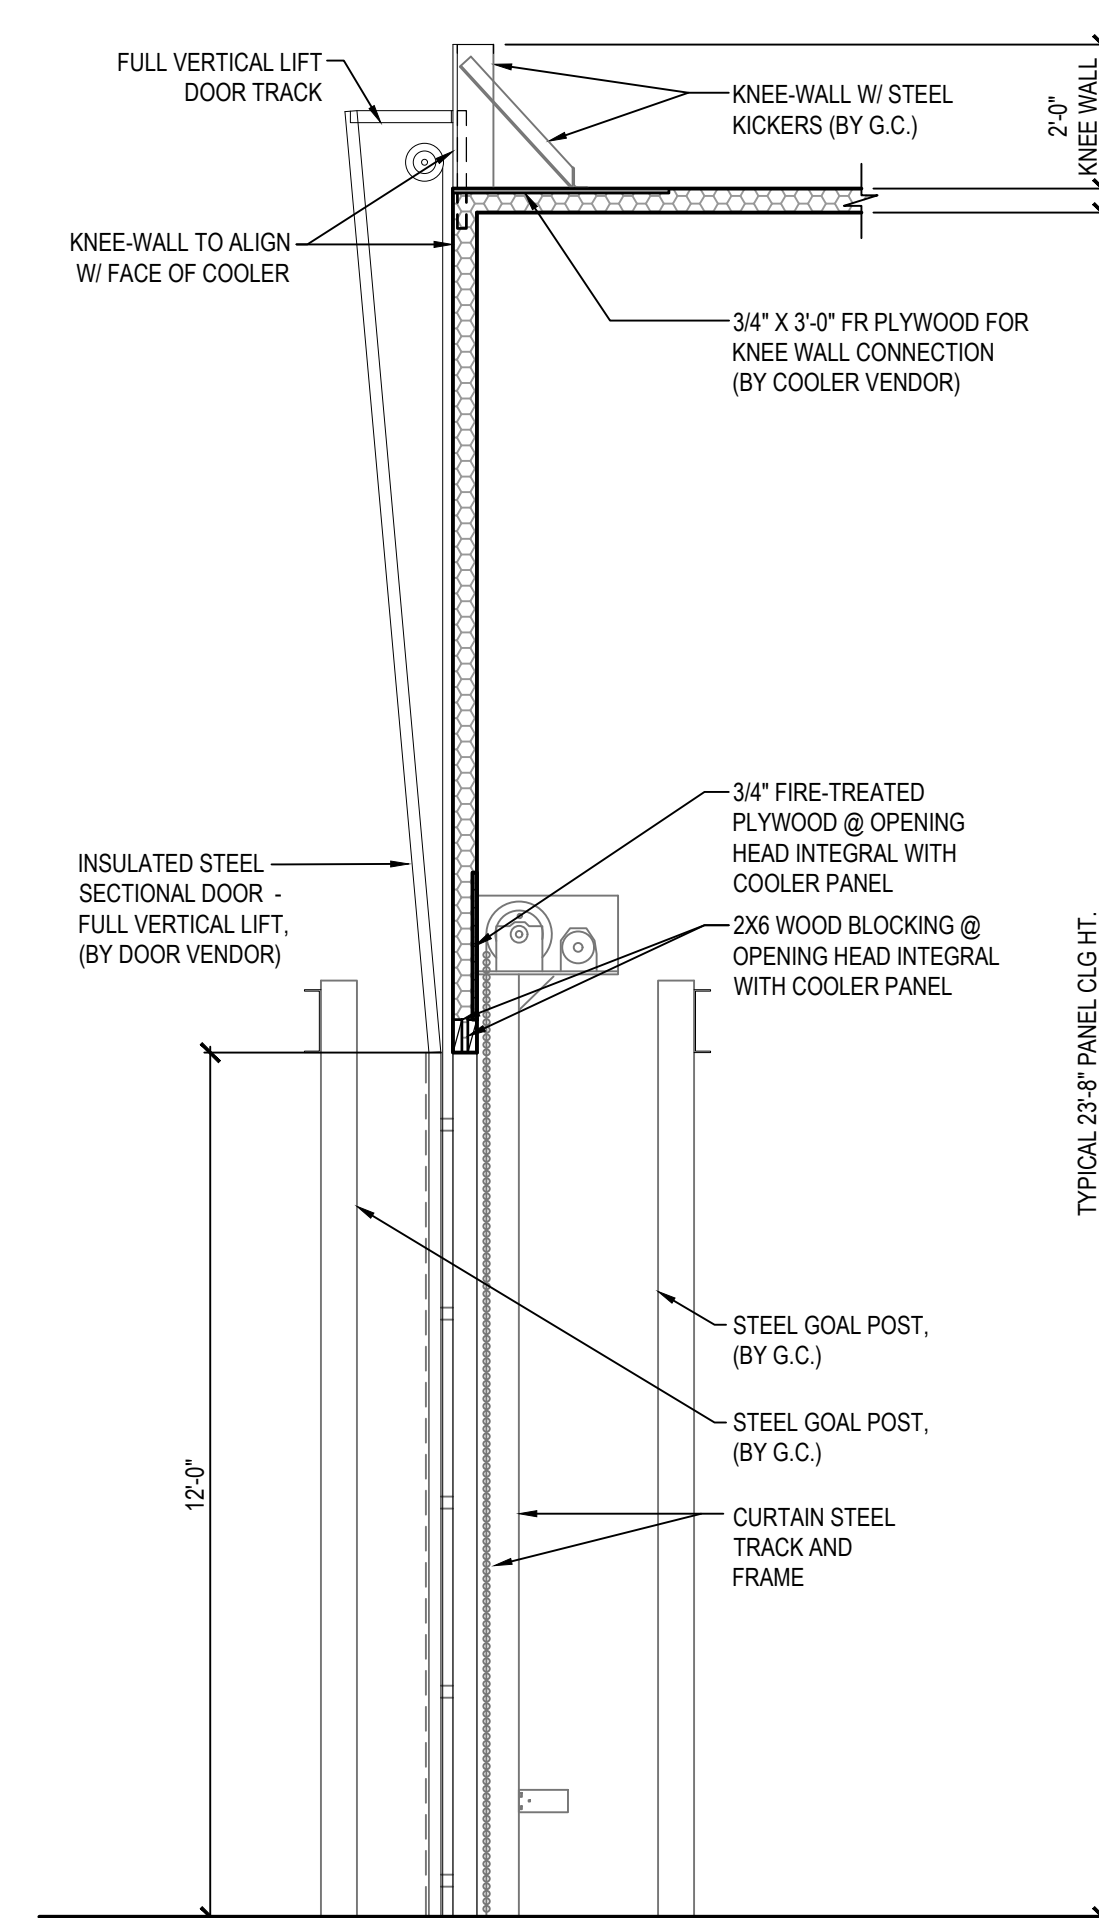


 NON-INSULATED CURTAIN DOOR
 SECTION @ P. REC'G. & G. REC'G.
 SCALE: 3/8" = 1'-0"

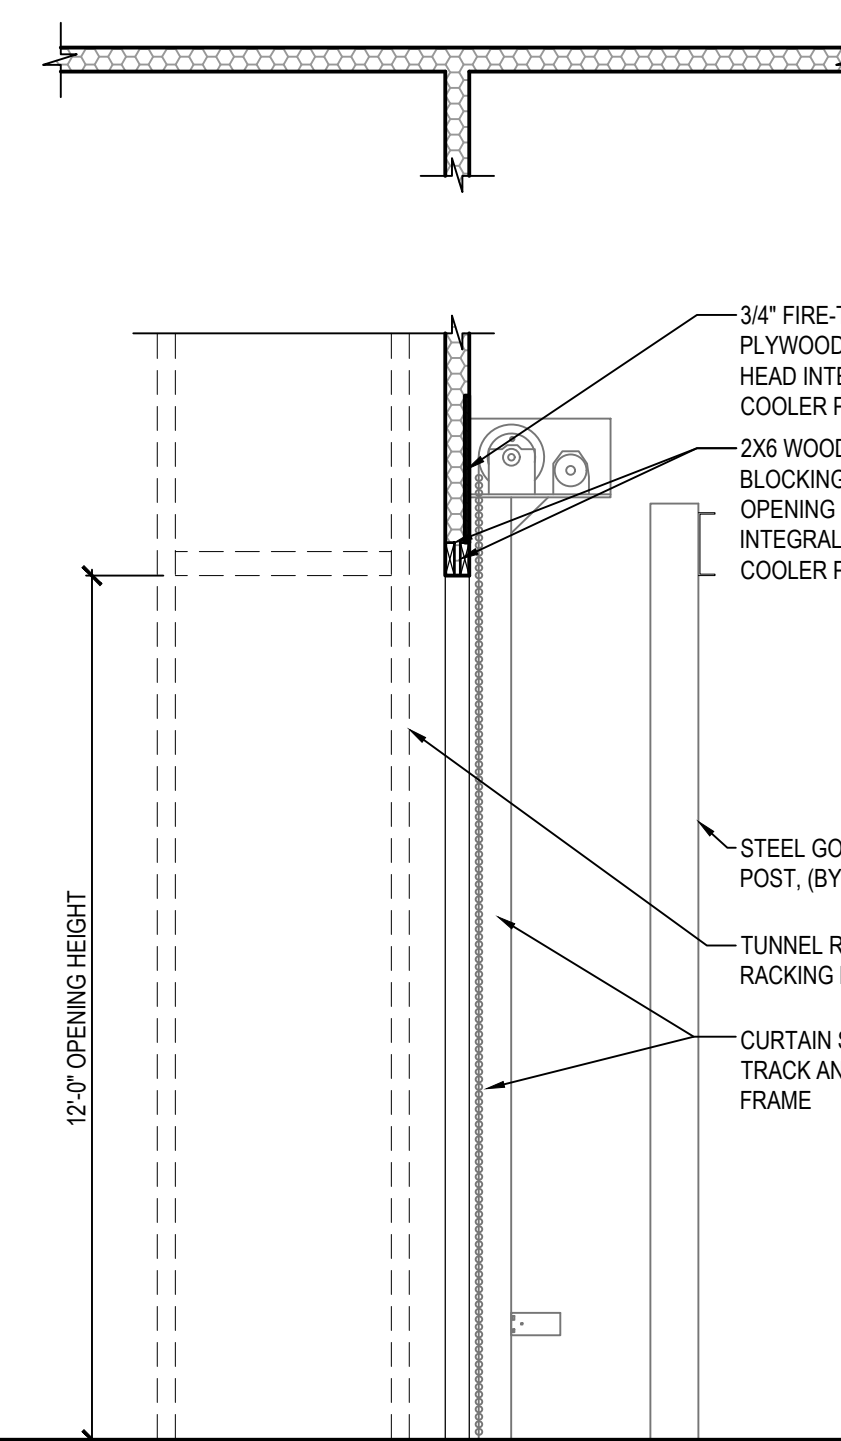



 NON-INSULATED CURTAIN DOOR
 SECTION @ COOLER & P.REC'G.
 SCALE: 3/8" = 1'-0"

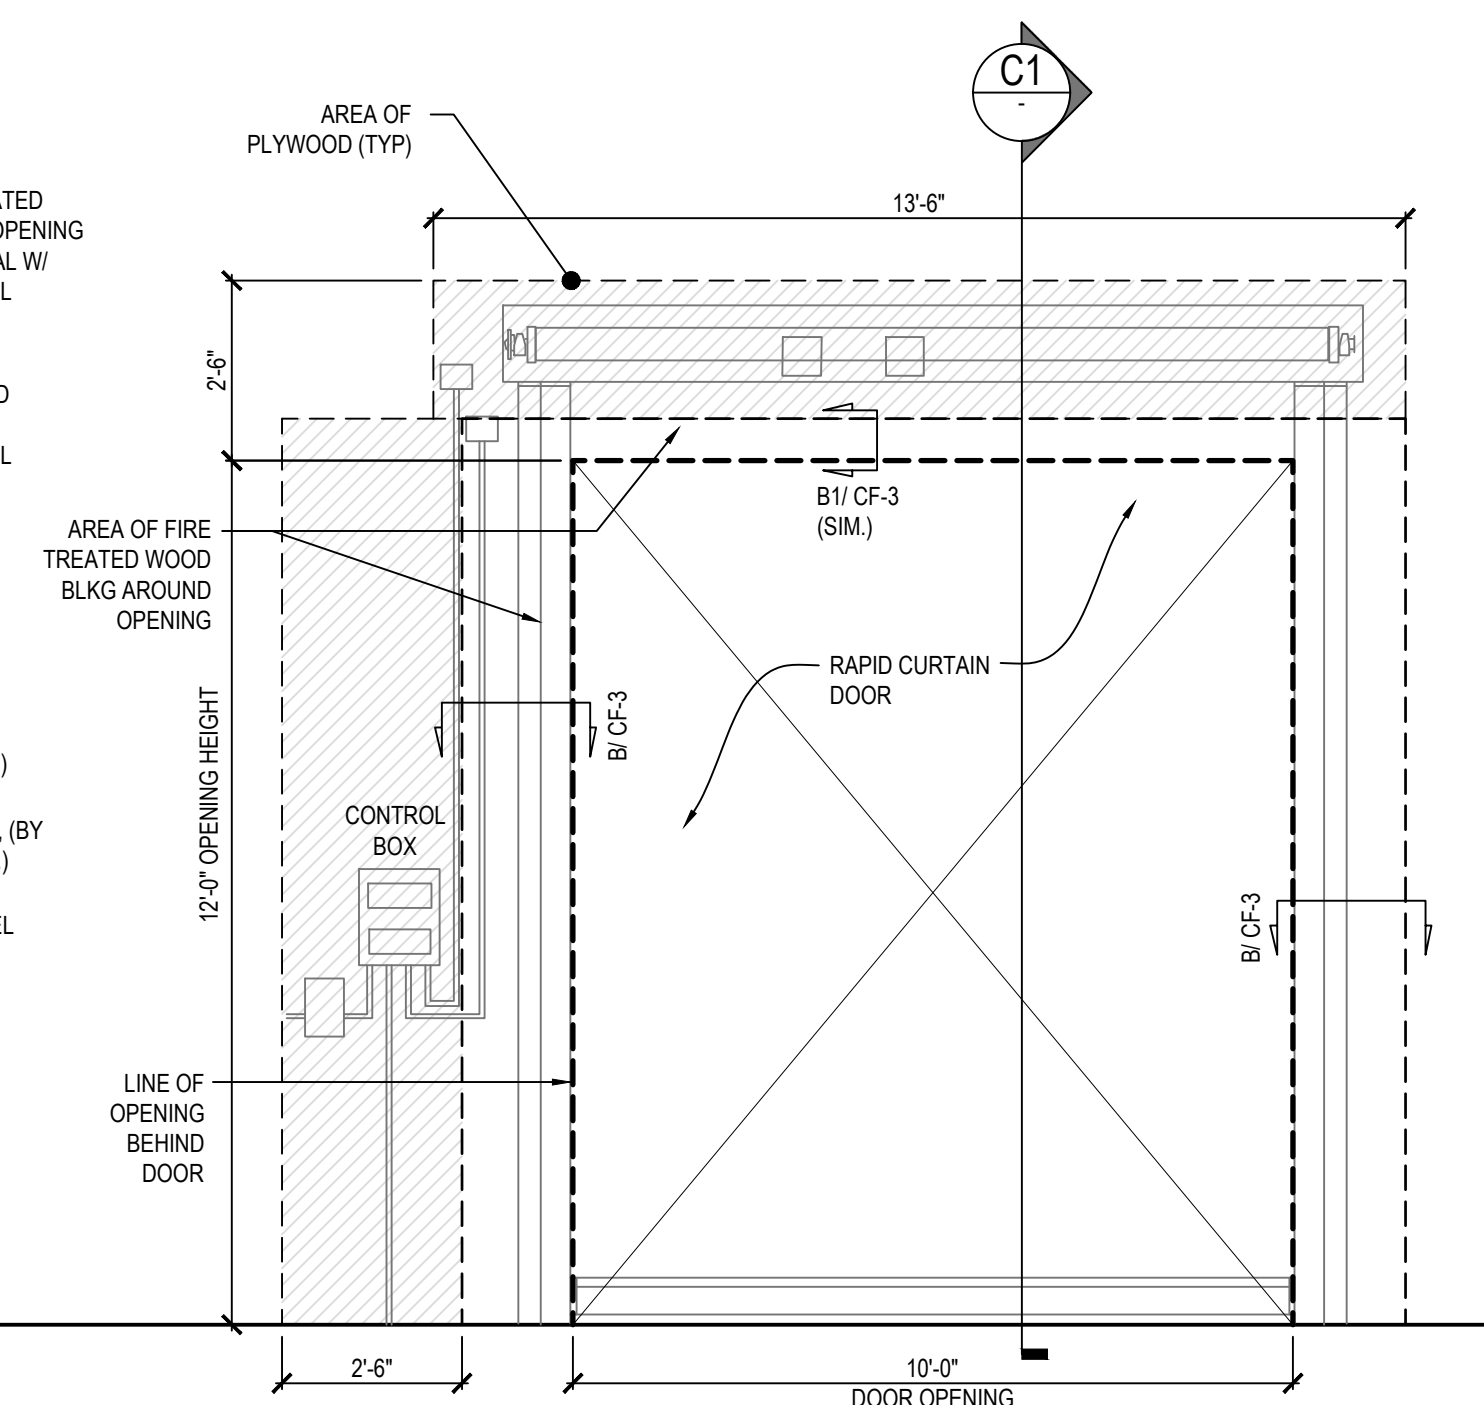


NON-INSULATED
CURTAIN DOOR ELEVATION

SCALE: 3/8" = 1'-0"

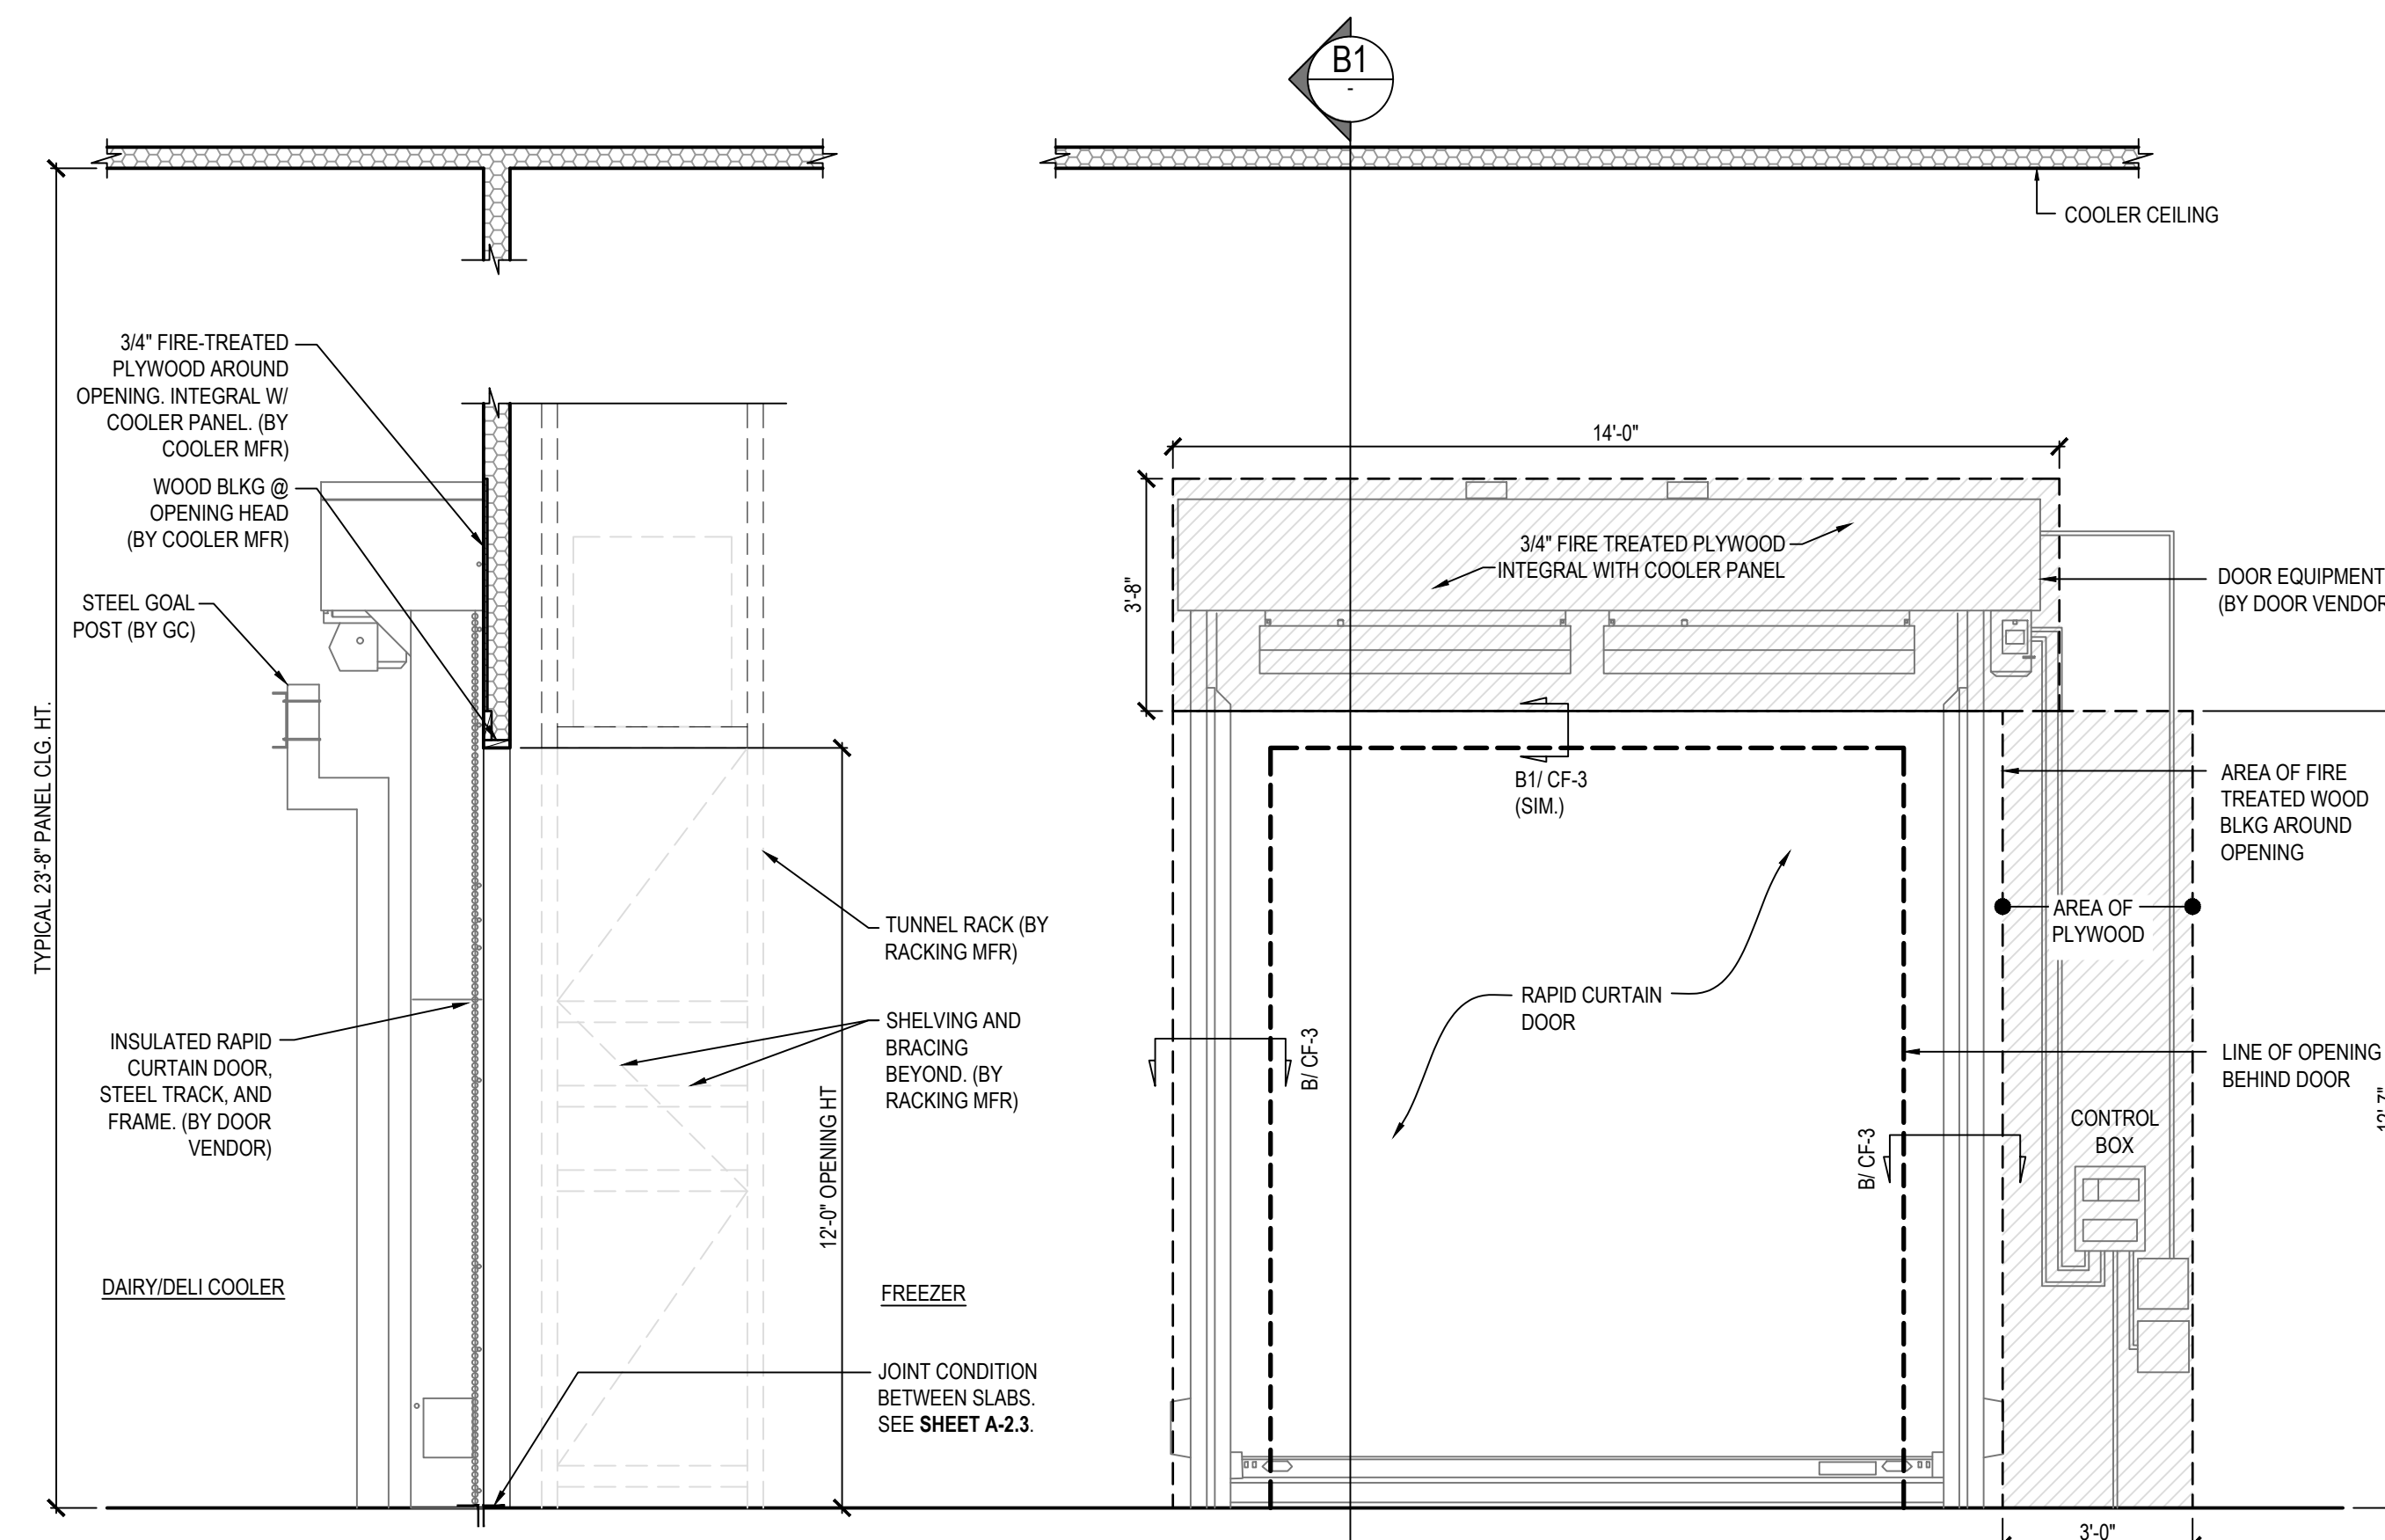


B1 INSULATED RAPID CURTAIN DOOR SECTION
SCALE: 3/8" = 1'-0"

B INSULATED RAPID
CURTAIN DOOR ELEVATION
SCALE: 3/8" = 1'-0"

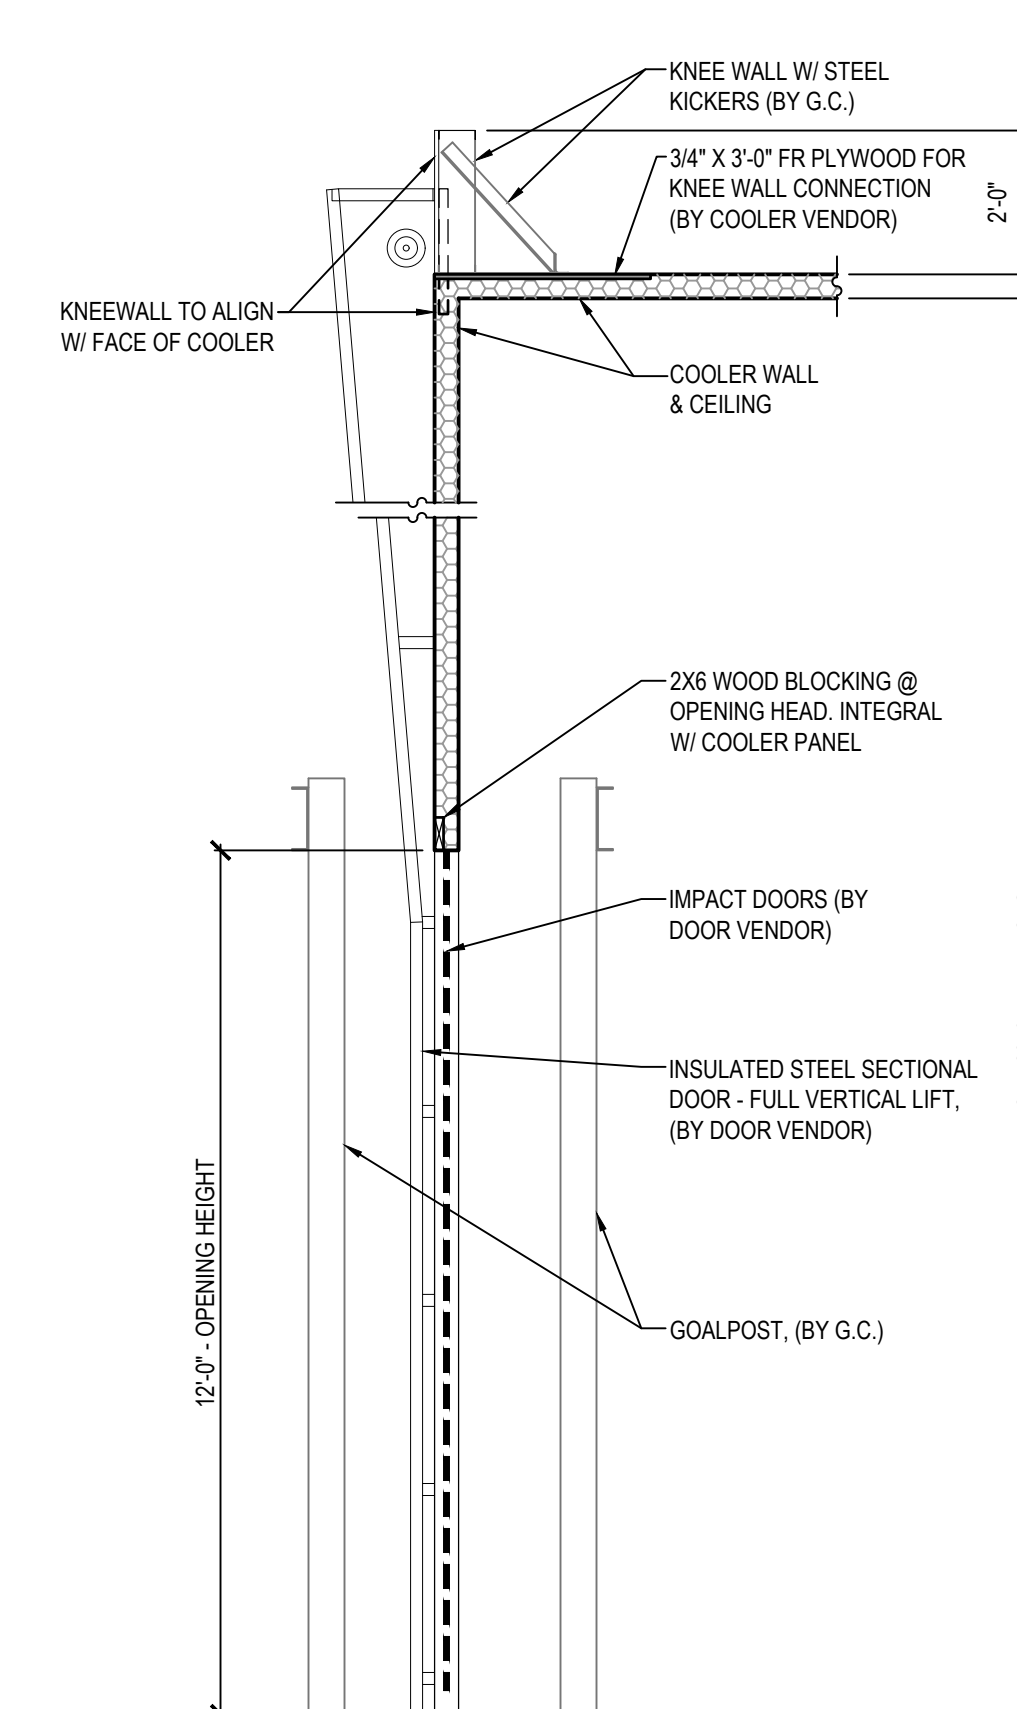

A1 OPENING SECTION
SCALE: 3/8" = 1'-0"

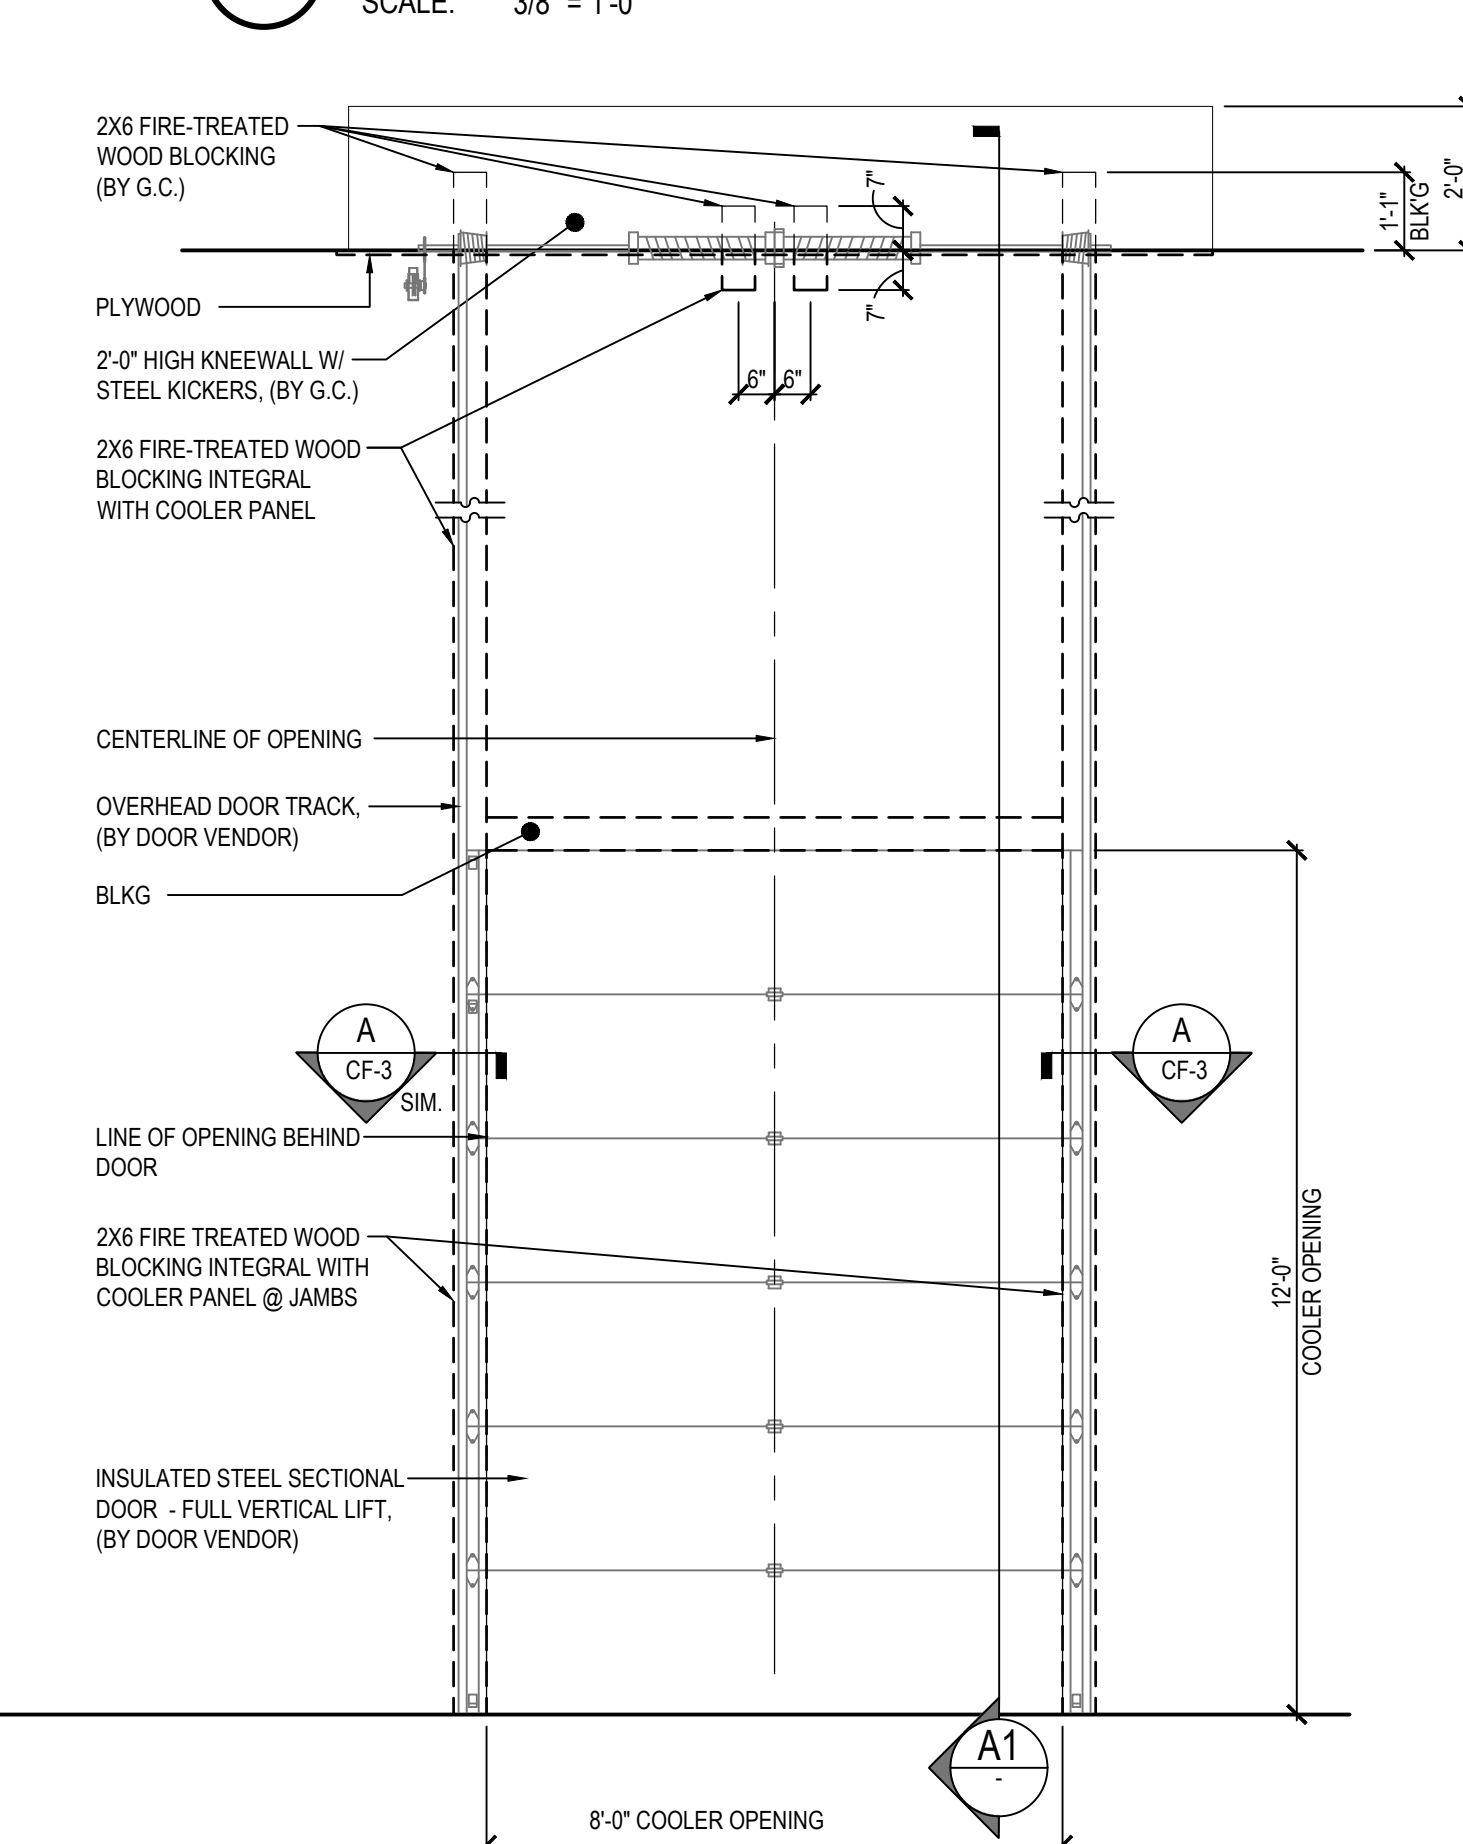

DOOR OPENING ELEVATION
SCALE: 3/8" = 1'-0"



Kurt L. Schmitz, Architect
17710 Detroit Avenue Lakewood, Ohio 44107
Phone (216) 521-5134 • Fax (216) 521-4824 • www.adaarchitects.cc

Restaurant Depot / BREWSTER, NY

BREWSTER, NY 10509

THESE DOCUMENTS CONTAIN INFORMATION PROPRIETARY TO ADA ARCHITECTS, INC.
UNAUTHORIZED USE OF THESE DOCUMENTS IS EXPRESSLY PROHIBITED UNLESS AGREED UPON IN WRITING.

REVISIONS

#	DATE	TYPE
1		
2		
3		
4		
5		
6		
7		
8		
9		
10		

COOLER/ FREEZER ELEVATIONS & SECTIONS

DATE:	9/10/2020
JOB NO.	19230

CF-2
SHEET NO.