



KEY PLAN

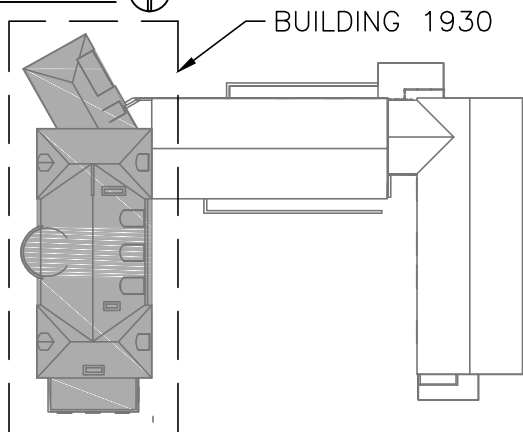

BUILDING 1930

KEY

ITEM	ASBESTOS CONTAINING MATERIAL	LOCATION	APPROXIMATE QUANTITY	LEGEND
1	PIPE INSULATION	CORRIDOR & BOILER ROOM	150 LF	
	PIPE ELBOW		40 LF	

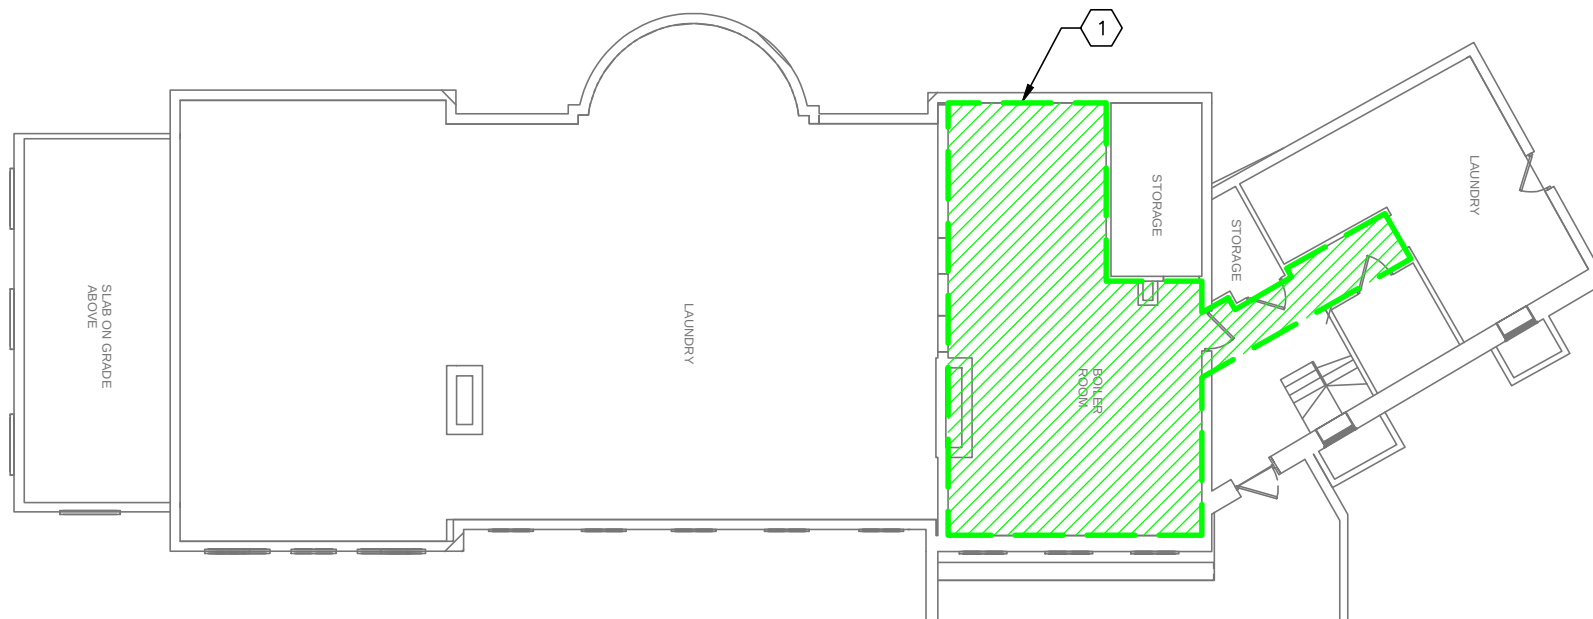

CONSULTANT: WARREN PANZER
226 EAST 45TH STREET
NEW YORK, NY 10017
(212) 922-0077
warrenpanzer

CLIENT: KG+D ARCHITECTS
285 MAIN STREET
MT. KISCO, NY 10549

PROJECT ADDRESS:
SCHOOL OF THE HOLY CHILD
2225 WESTCHESTER AVE., RYE, NY

DRAWING TITLE:
BASEMENT / BUILDING 1930
ASBESTOS CONTAINING MATERIAL
LOCATION PLAN

SCALE: AS SHOWN
DATE: 08/19/2021
DRAWN BY: AV
CHKD BY: JG
PROJ. NO: 2311.02.01
1 OF 11


DWG. NO:
ASB-100



KEY PLAN




BUILDING 1930

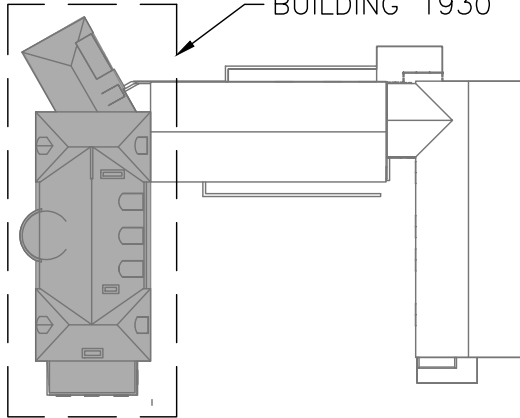

KEY

ITEM	ASBESTOS CONTAINING MATERIAL	LOCATION	APPROXIMATE QUANTITY	LEGEND
1	LINOLEUM	ROOM 126	180 SF	
2	FLOOR TILE ADHESIVE	PANTRY	130 SF	

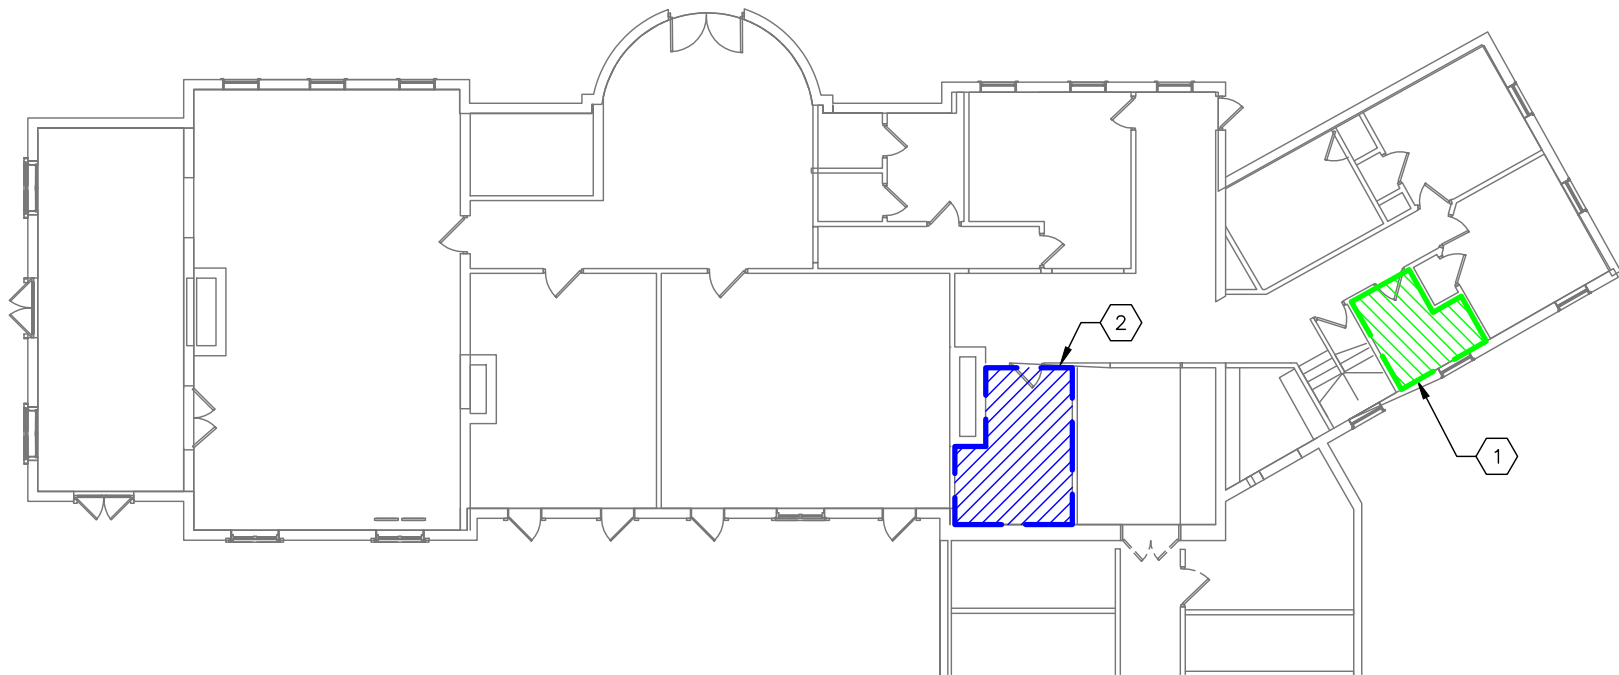

CONSULTANT: WARREN PANZER
228 EAST 45TH STREET
NEW YORK, NY 10017
(212) 922-0077 **warrenpanzer**

CLIENT: KG+D ARCHITECTS
285 MAIN STREET
MT. KISCO, NY 10549

PROJECT ADDRESS:
SCHOOL OF THE HOLY CHILD
2225 WESTCHESTER AVE., RYE, NY

DRAWING TITLE:
1ST FLOOR / BUILDING 1930
ASBESTOS CONTAINING MATERIAL
LOCATION PLAN


SCALE: AS SHOWN
DATE: 08/19/2021
DRAWN BY: AV
CHKD BY: JG
PROJ NO: 2311.02.01
2 OF 11

DWG. NO:
ASB-101

KEY PLAN




BUILDING 1930

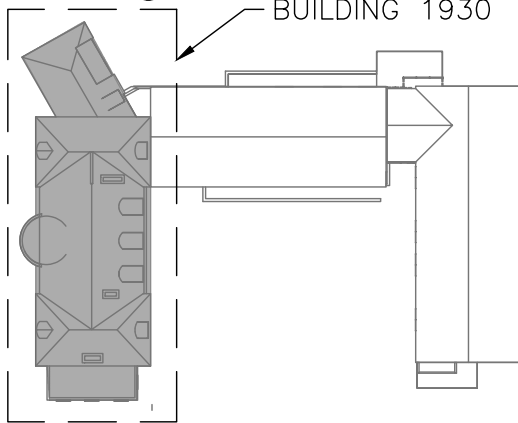

KEY

ITEM	ASBESTOS CONTAINING MATERIAL	LOCATION	APPROXIMATE QUANTITY	LEGEND
1	PIPE INSULATION	THROUGHOUT	225 LF	
	PIPE ELBOW		75 LF	
2	FLOOR TILE ADHESIVE	CORRIDOR & 5 ROOMS	2,400 SF	

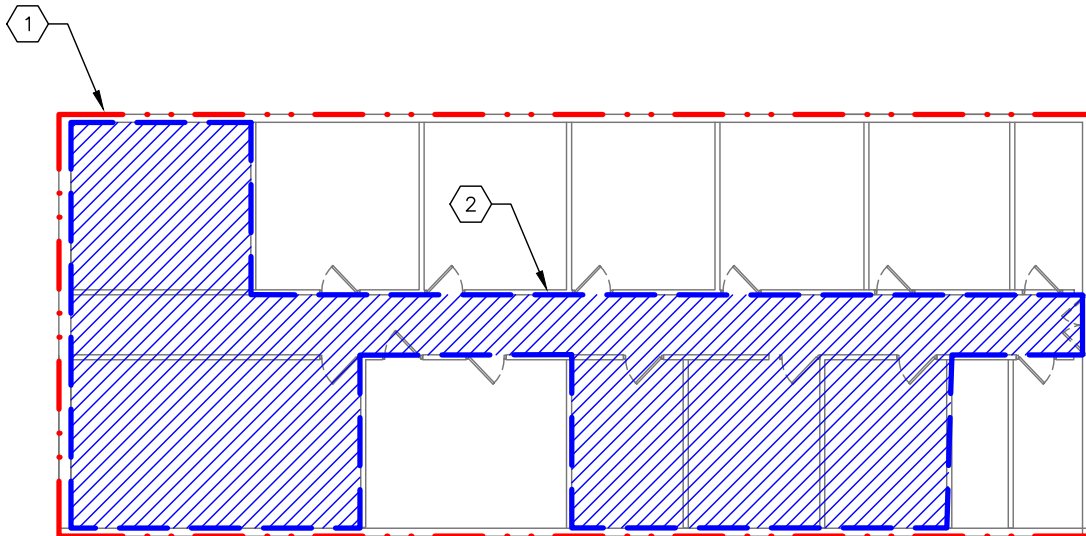

CONSULTANT: WARREN PANZER
228 EAST 45TH STREET
NEW YORK, NY 10017
(212) 922-0077 **warrenpanzer**

CLIENT: KG+D ARCHITECTS
285 MAIN STREET
MT. KISCO, NY 10549

PROJECT ADDRESS:
SCHOOL OF THE HOLY CHILD
2225 WESTCHESTER AVE., RYE, NY


DRAWING TITLE:
ATTIC / BUILDING 1930
ASBESTOS CONTAINING MATERIAL
LOCATION PLAN

SCALE: AS SHOWN
DATE: 08/19/2021
DRAWN BY: AV
CHKD BY: JG
PROJ NO: 2311.02.01
3 OF 11

DWG. NO:
ASB-102




KEY PLAN

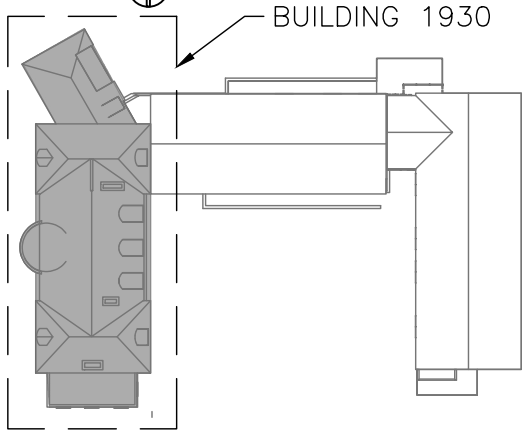

BUILDING 1930

KEY				
ITEM	ASBESTOS CONTAINING MATERIAL	LOCATION	APPROXIMATE QUANTITY	LEGEND
1	PIPE INSULATION DEBRIS	CRAWL SPACE	45 SF	
	PIPE INSULATION (PRESUMED)		150 LF	

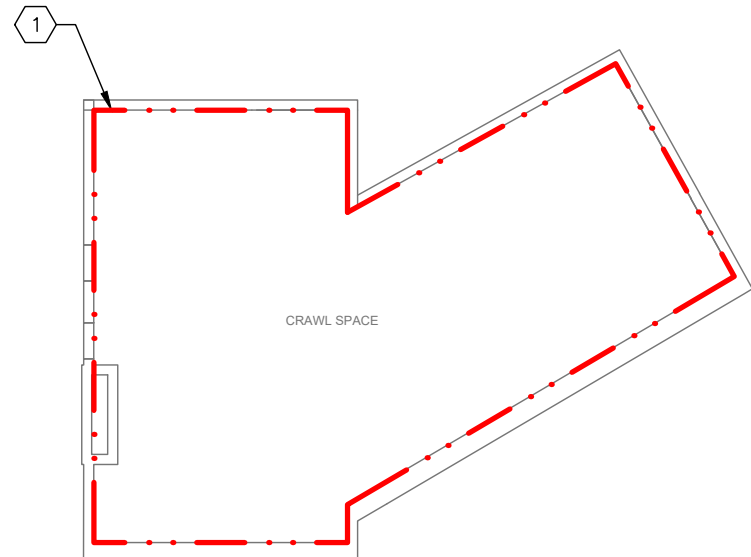

CRAWL SPACE



CONSULTANT: WARREN PANZER
228 EAST 45TH STREET
NEW YORK, NY 10017
(212) 922-0077 **warrenpanzer**

CLIENT: KG+D ARCHITECTS
285 MAIN STREET
MT. KISCO, NY 10549

PROJECT ADDRESS:
SCHOOL OF THE HOLY CHILD
2225 WESTCHESTER AVE., RYE, NY

DRAWING TITLE:
CRAWL SPACE / BUILDING 1930
ASBESTOS CONTAINING MATERIAL
LOCATION PLAN


SCALE: AS SHOWN
DATE: 08/19/2021
DRAWN BY: AV
CHCKD BY: JG
PROJ NO: 2311.02.01
4 OF 11

DWG. NO:
ASB-103

KEY PLAN




BUILDING 1930

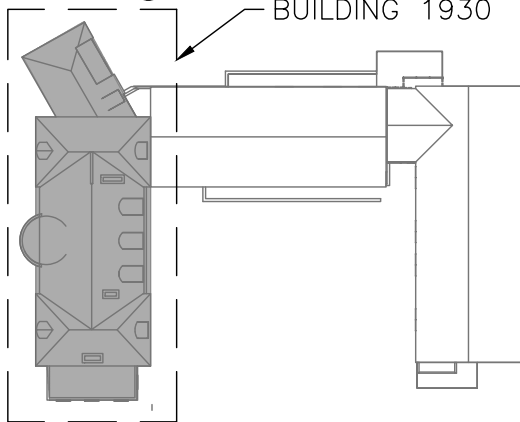

KEY

ITEM	ASBESTOS CONTAINING MATERIAL	LOCATION	APPROXIMATE QUANTITY	LEGEND
1	ROOF (PRESUMED)	ROOF	3,600 SF	

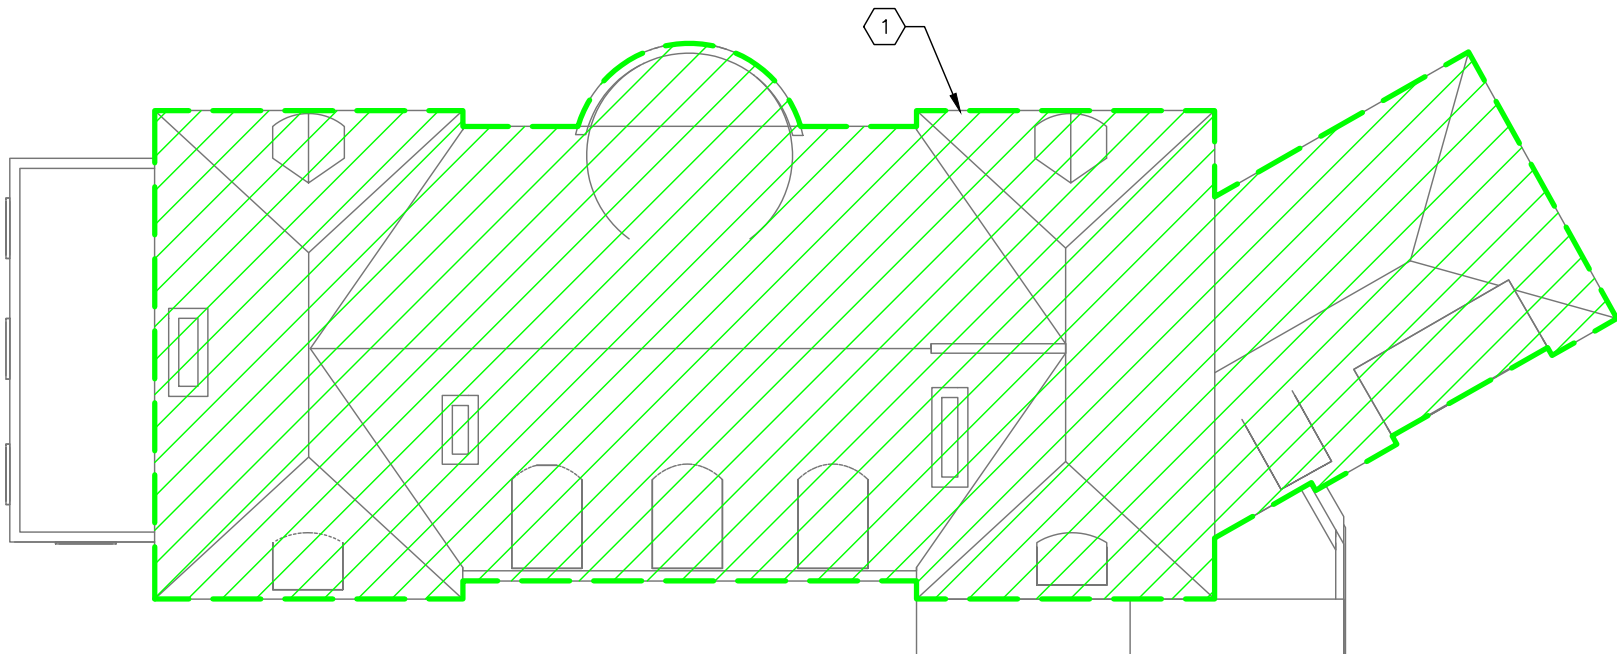

CONSULTANT: WARREN PANZER
228 EAST 45TH STREET
NEW YORK, NY 10017
(212) 922-0077 **warrenpanzer**

CLIENT: KG+D ARCHITECTS
285 MAIN STREET
MT. KISCO, NY 10549

PROJECT ADDRESS:
SCHOOL OF THE HOLY CHILD
2225 WESTCHESTER AVE., RYE, NY

DRAWING TITLE:
ROOF / BUILDING 1930
ASBESTOS CONTAINING MATERIAL
LOCATION PLAN


SCALE: AS SHOWN
DATE: 08/19/2021
DRAWN BY: AV
CHKD BY: JG
PROJ NO: 2311.02.01
5 OF 11

DWG. NO:
ASB-104

KEY PLAN




BUILDING 1950

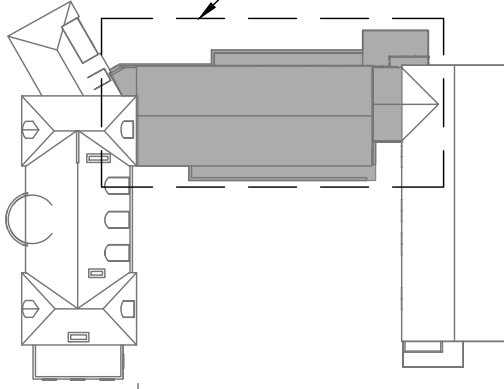

KEY

ITEM	ASBESTOS CONTAINING MATERIAL	LOCATION	APPROXIMATE QUANTITY	LEGEND
1	LIGHT FIXTURES HEAT SHIELD	CEILING	3 SF	

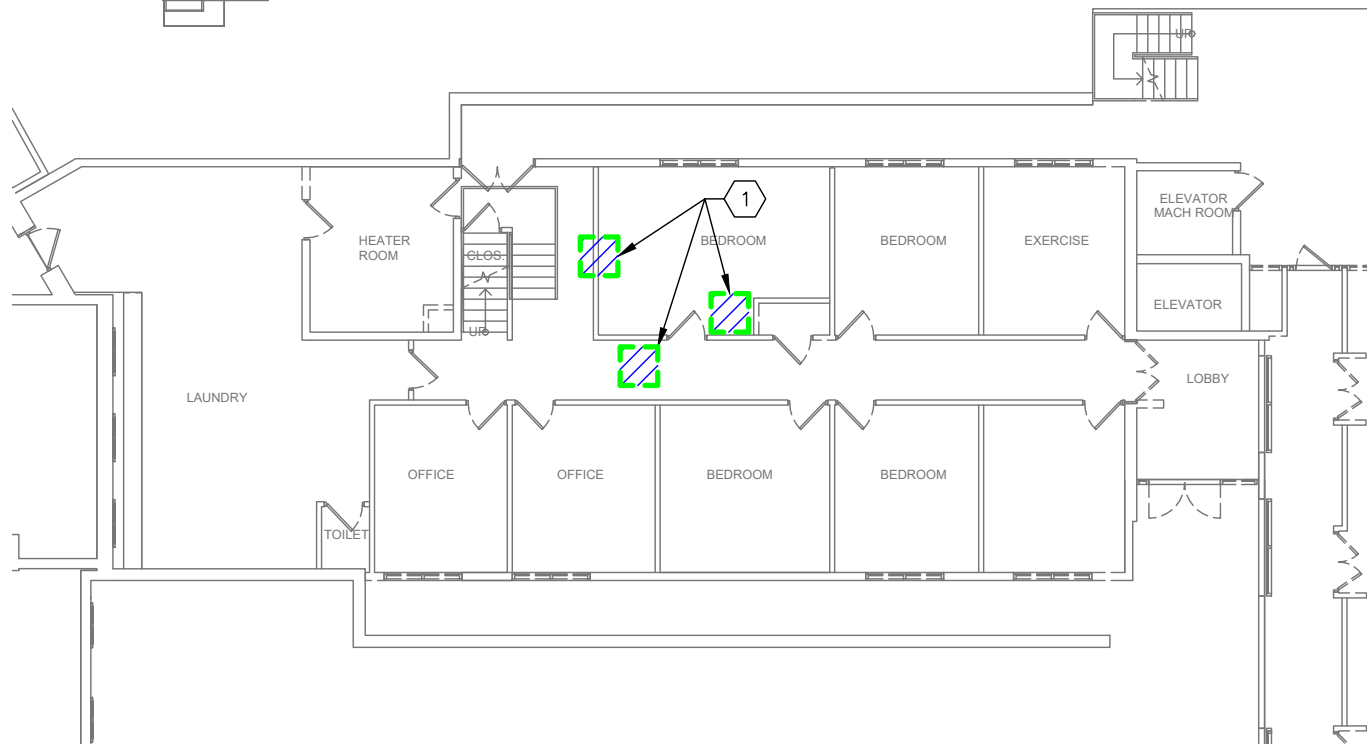

CONSULTANT: WARREN PANZER
228 EAST 45TH STREET
NEW YORK, NY 10017
(212) 922-0077
warrenpanzer

CLIENT: KG+D ARCHITECTS
285 MAIN STREET
MT. KISCO, NY 10549

PROJECT ADDRESS:
SCHOOL OF THE HOLY CHILD
2225 WESTCHESTER AVE., RYE, NY

DRAWING TITLE:
1ST FLOOR / BUILDING 1950
ASBESTOS CONTAINING MATERIAL
LOCATION PLAN


SCALE: AS SHOWN
DATE: 08/19/2021
DRAWN BY: AV
CHKD BY: JG
PROJ NO: 2311.02.01
6 OF 11

DWG. NO:
ASB-105


KEY PLAN



BUILDING 1950

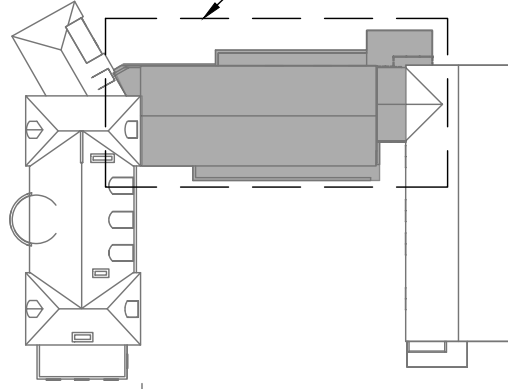

KEY				
ITEM	ASBESTOS CONTAINING MATERIAL	LOCATION	APPROXIMATE QUANTITY	LEGEND
1	LIGHT FIXTURES HEAT SHIELD	CEILING	7 SF	

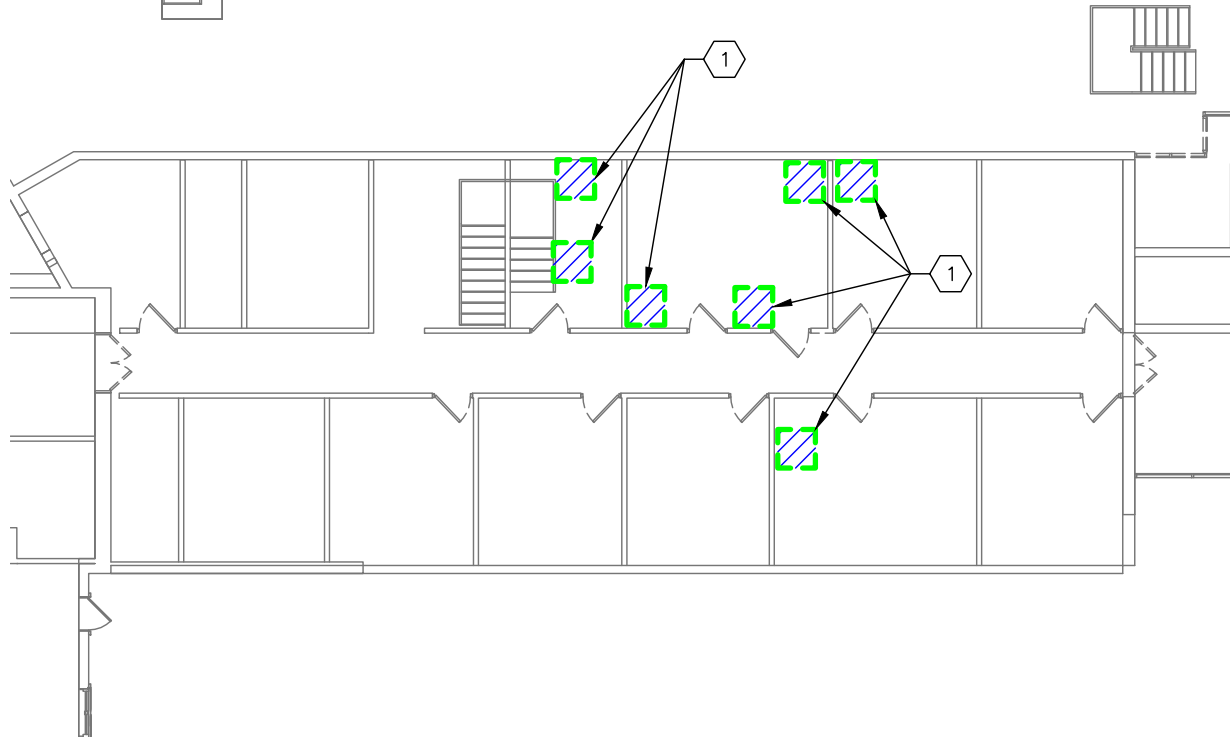

CONSULTANT: WARREN PANZER
228 EAST 45TH STREET
NEW YORK, NY 10017
(212) 922-0077
warrenpanzer

CLIENT: KG+D ARCHITECTS
285 MAIN STREET
MT. KISCO, NY 10549

PROJECT ADDRESS:
SCHOOL OF THE HOLY CHILD
2225 WESTCHESTER AVE., RYE, NY

DRAWING TITLE:
2ND FLOOR / BUILDING 1950
ASBESTOS CONTAINING MATERIAL
LOCATION PLAN


SCALE: AS SHOWN
DATE: 08/19/2021
DRAWN BY: AV
CHCKD BY: JG
PROJ NO: 2311.02.01
7 OF 11

DWG. NO:
ASB-106

KEY PLAN





BUILDING 1950

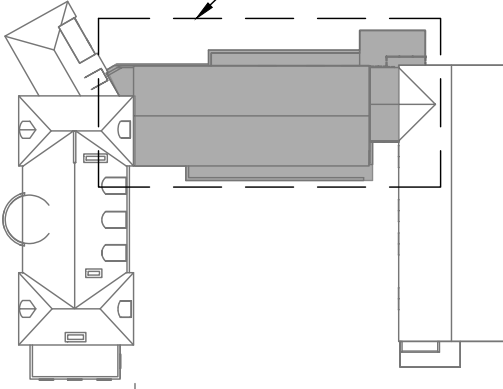

KEY

ITEM	ASBESTOS CONTAINING MATERIAL	LOCATION	APPROXIMATE QUANTITY	LEGEND
1	BASE FLASHING	ROOF JOINT	100 SF	
2	CRICKET TAR/FLASHING	CHIMNEY	5 SF	
3	SKYLIGHT	ROOF	10 SF	
4	FAN HOUSING	ROOF FAN	10 SF	
5	VENT STACK	VENT PIPE	10 SF	
6	TAR/FLASHING	NORTH ROOF	100 SF	

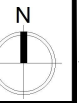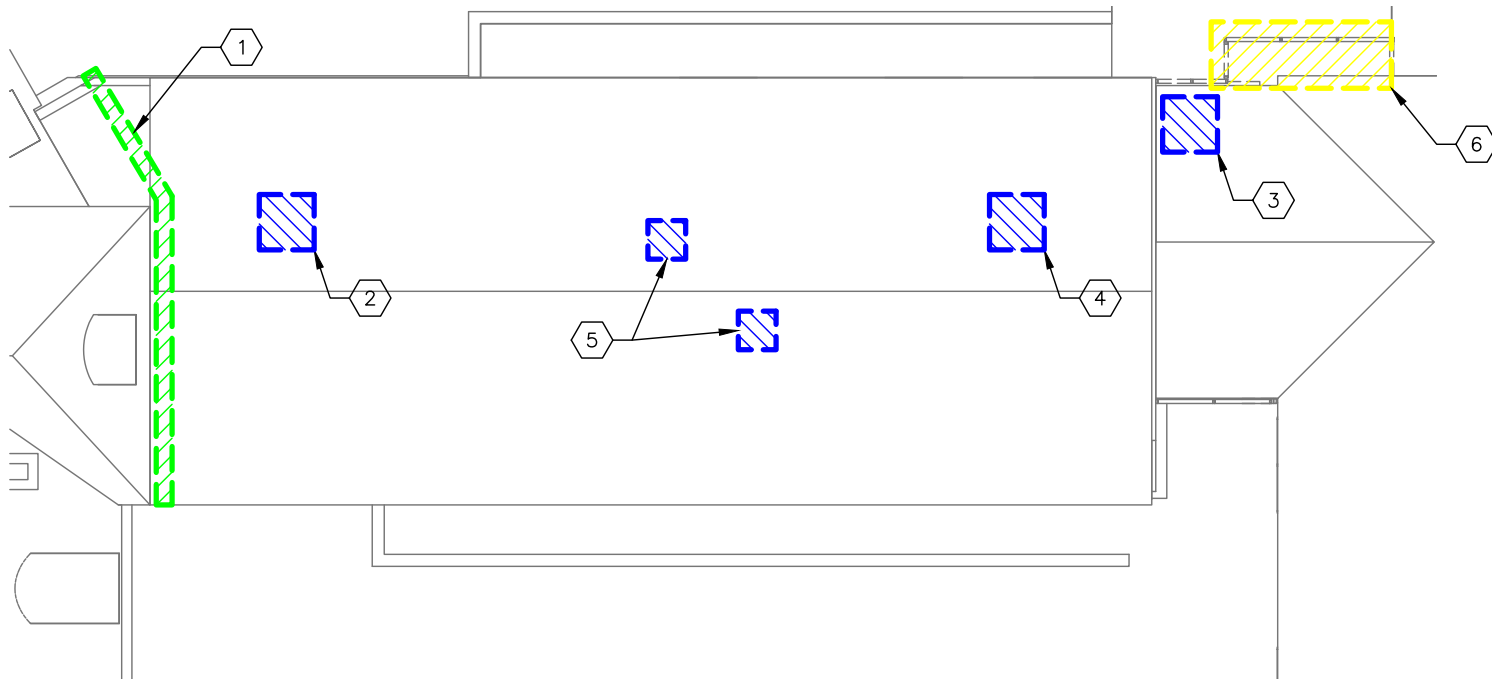

CONSULTANT: WARREN PANZER
228 EAST 45TH STREET
NEW YORK, NY 10017
(212) 922-0077 **warrenpanzer**

CLIENT: KG+D ARCHITECTS
285 MAIN STREET
MT. KISCO, NY 10549

PROJECT ADDRESS:
SCHOOL OF THE HOLY CHILD
2225 WESTCHESTER AVE., RYE, NY


DRAWING TITLE:
ROOF / BUILDING 1950
ASBESTOS CONTAINING MATERIAL
LOCATION PLAN

SCALE: AS SHOWN
DATE: 08/19/2021
DRAWN BY: AV
CHKD BY: JG
PROJ NO: 2311.02.01
8 OF 11


DWG. NO:
ASB-107

KEY PLAN

BUILDING 1970

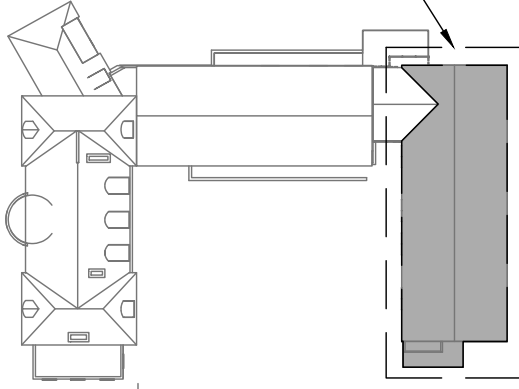

KEY				
ITEM	ASBESTOS CONTAINING MATERIAL	LOCATION	APPROXIMATE QUANTITY	LEGEND
1	VINYL FLOORING & ADHESIVE	RECREATION ROOM	1,900 SF	
2	DOOR INSULATION	KITCHEN	24 SF	

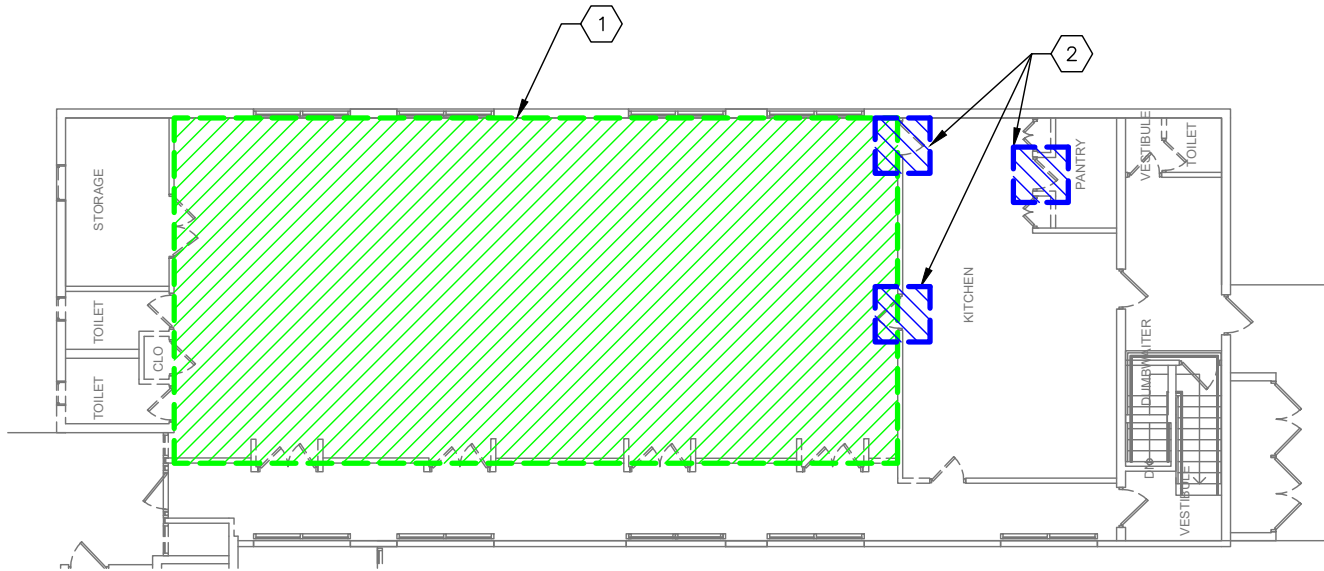

CONSULTANT: WARREN PANZER
228 EAST 45TH STREET
NEW YORK, NY 10017
(212) 922-0077
warrenpanzer

CLIENT: KG+D ARCHITECTS
285 MAIN STREET
MT. KISCO, NY 10549

PROJECT ADDRESS:
SCHOOL OF THE HOLY CHILD
2225 WESTCHESTER AVE., RYE, NY


DRAWING TITLE:
1ST FLOOR / BUILDING 1970
ASBESTOS CONTAINING MATERIAL
LOCATION PLAN

SCALE: AS SHOWN
DATE: 08/19/2021
DRAWN BY: AV
CHKD BY: JG
PROJ NO: 2311.02.01
9 OF 11

DWG. NO:
ASB-108


KEY PLAN

BUILDING 1970

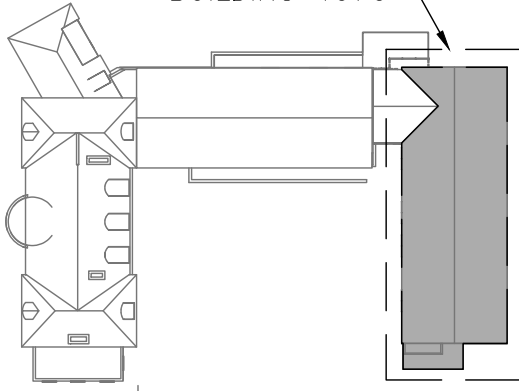

KEY

ITEM	ASBESTOS CONTAINING MATERIAL	LOCATION	APPROXIMATE QUANTITY	LEGEND
1	VINYL FLOORING	BEDROOM	170 SF	
2	CERAMIC WALL TILE	BATHROOMS	100 SF	

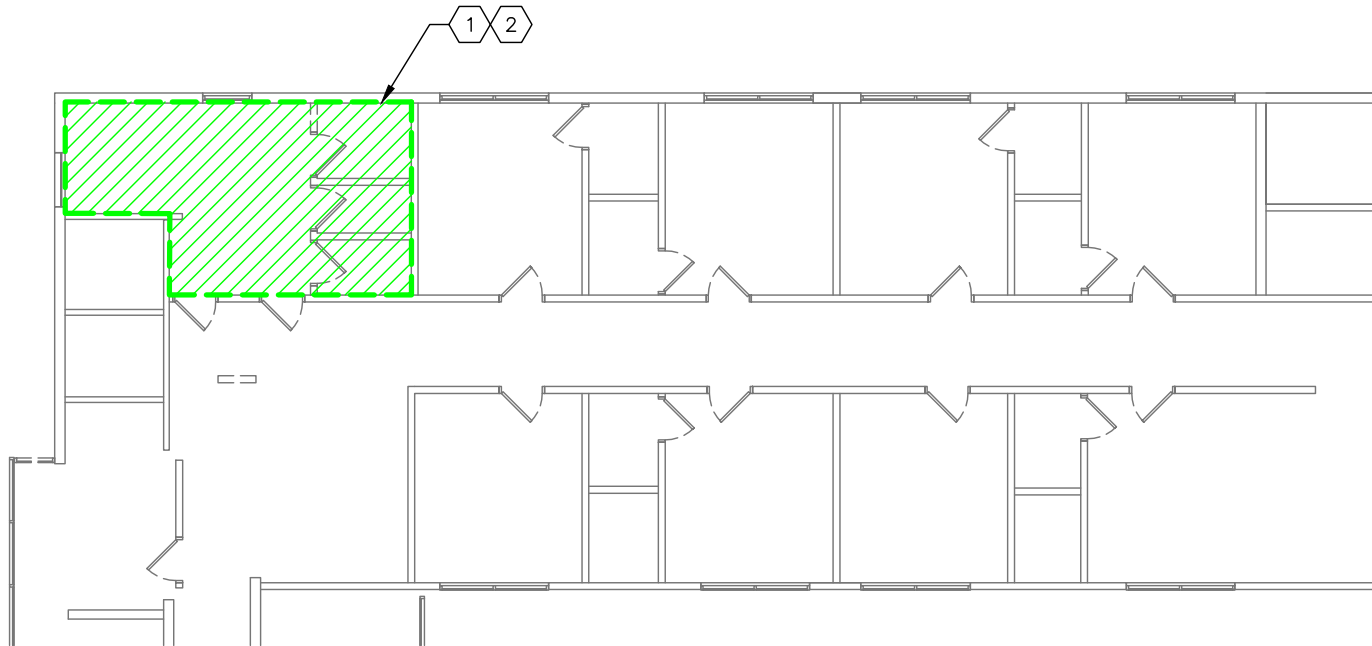

CONSULTANT: WARREN PANZER
228 EAST 45TH STREET
NEW YORK, NY 10017
(212) 922-0077
warrenpanzer

CLIENT: KG+D ARCHITECTS
285 MAIN STREET
MT. KISCO, NY 10549

PROJECT ADDRESS:
SCHOOL OF THE HOLY CHILD
2225 WESTCHESTER AVE., RYE, NY

DRAWING TITLE:
2ND FLOOR / BUILDING 1970
ASBESTOS CONTAINING MATERIAL
LOCATION PLAN


SCALE: AS SHOWN
DRAWN BY: AV
PROJ NO: 2311.02.01

DATE: 08/19/2021
CHKD BY: JG
10 OF 11

DWG. NO:
ASB-109


KEY PLAN

BUILDING 1970

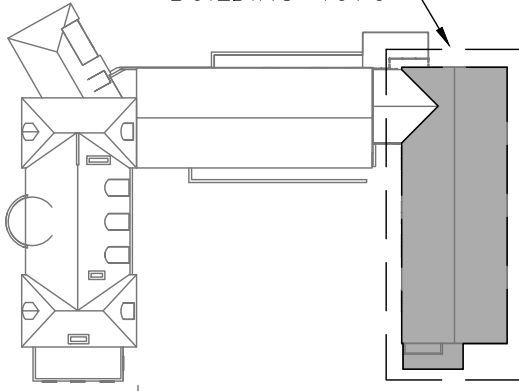

KEY

ITEM	ASBESTOS CONTAINING MATERIAL	LOCATION	APPROXIMATE QUANTITY	LEGEND
1	ASPHALT SHINGLES (ALL LAYERS), TAR FLASHING AT CHIMNEY AND VENT STACK, AND GABLE BASE FLASHING	ROOF	3,600 SF	
2	RIGID INSULATION WITH TAR	SOUTH FLAT ROOF	100 SF	

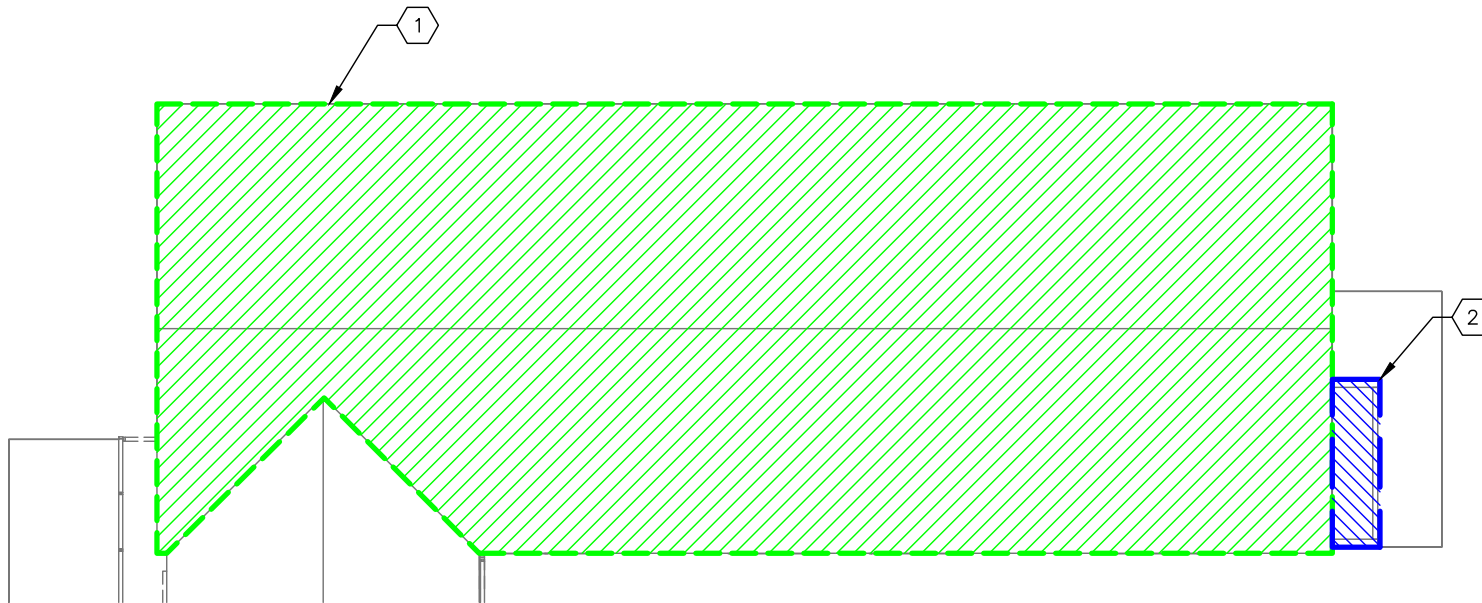

CONSULTANT: WARREN PANZER
228 EAST 45TH STREET
NEW YORK, NY 10017
(212) 922-0077 **warrenpanzer**

CLIENT: KG+D ARCHITECTS
285 MAIN STREET
MT. KISCO, NY 10549

PROJECT ADDRESS:
SCHOOL OF THE HOLY CHILD
2225 WESTCHESTER AVE., RYE, NY

DRAWING TITLE:
ROOF / BUILDING 1970
ASBESTOS CONTAINING MATERIAL
LOCATION PLAN

SCALE: AS SHOWN
DRAWN BY: AV
PROJ NO: 2311.02.01
DATE: 08/19/2021
CHCKD BY: JG
11 OF 11

DWG. NO:
ASB-110