

**COUNTY OF WESTCHESTER
NEW YORK**

DIVISION OF ENGINEERING

ADDENDUM NO. 1

CONTRACT NO. 19-531

**INFRASTRUCTURE UPGRADES
LABS AND RESEARCH
VALHALLA CAMPUS, VALHALLA, NEW YORK**

The attention of the bidders is directed to the following changes, additions, and/or substitutions affecting the above referenced contract.

I. RE: SIGN-IN SHEET for Mandatory Pre-Bid Site Inspection Meeting:

Item A: Sign-in sheet attached

II. RE: THE DRAWINGS:

Item A: Sheet No. A-8

Detail 3, COLD B.U.R. DETAIL ROOF EDGE REPLACEMENT.

Insert Note: **Roofing Note.** New roofing membrane flashing shall be compatible with existing B.U.R. roofing. Roofing work shall be approved by Johns Manville. A complete material submittal is to be issued by contractor for architect's approval.

Item B: Sheet No. A-9

Delete: Drawing A-9

Insert: Attached Drawing A-9 Rev. 1, dated 11 / 17 / 2021

Item C: Sheet No. A-10

Delete: Drawing A-10

Insert: Attached Drawing A-10 Rev. 1, dated 11 / 17 / 2021

Item D: Sheet No. A-10.1

Insert: Attached Drawing A-10.1 Rev. 1, dated 11 / 17 / 2021

Item E: Sheet No. M-3

Detail 6, ROOF PIPE PENETRATION DETAIL.

Delete note: EPDM membrane flashing fastened to wood nailer.

Insert Note: See Item A above.

III. RE: REQUESTS FOR INFORMATION: 'RFI'S':

ADDENDUM NO. 1
CONTRACT NO. 19-531

ITEM A: Cut-Off Date.

The last date to submit questions & RFI's will be:

Monday, 11 / 22 / 21, no later than 12:00 noon.

Inquiries must be emailed to:

Adam Kaplinski, RA: 'aak5@westchestergov.com'

and:

Alexis Garcia: 'aag6@westchestergov.com'.

ALL PROVISIONS OF THE CONTRACT NOT AFFECTED BY THE FOREGOING SHALL REMAIN
IN FULL FORCE AND EFFECT.

COUNTY OF WESTCHESTER DEPARTMENT
OF PUBLIC WORKS AND TRANSPORTATION

By: Hugh J. Greechan, Jr., P.E.
Commissioner

Dated: November 17, 2021
WHITE PLAINS, NEW YORK

SIGN IN SHEET

Contract Number: 18-508

INFRASTRUCTURE UPGRADES
LABS AND RESEARCH
VALHALLA CAMPUS
VALHALLA, NEW YORK
MEETING LOCATION: Labs Building

DATE: 11-10-21
10:00 AM


PRE-BID INSPECTION MEETING

REPRESENTATIVE	COMPANY	PHONE	E-MAIL
Adam Kaplinski	WC-DPW&T	914-995-3991	aak5@westchestergov.com
Alexis Garcia	WC-DPW&T	914-995-2573	aag6@westchestergov.com
Luke Stoddard	LeChase	607-206-7975	stoddL@LeChase.com
Dan Ratto	LeChase	914-219-8347	DanR.L@LeChase.com
STEVE NGORICHIAN	PIEROTTI CORP.	914-233-9990	STEVEN@PIEROTTICORP.COM
John Fanshawe	Rockland Electric	845-627-3232	Rocklandelectric@gmail.com


SIGN IN SHEET

Contract Number: 18-508

[illegible]

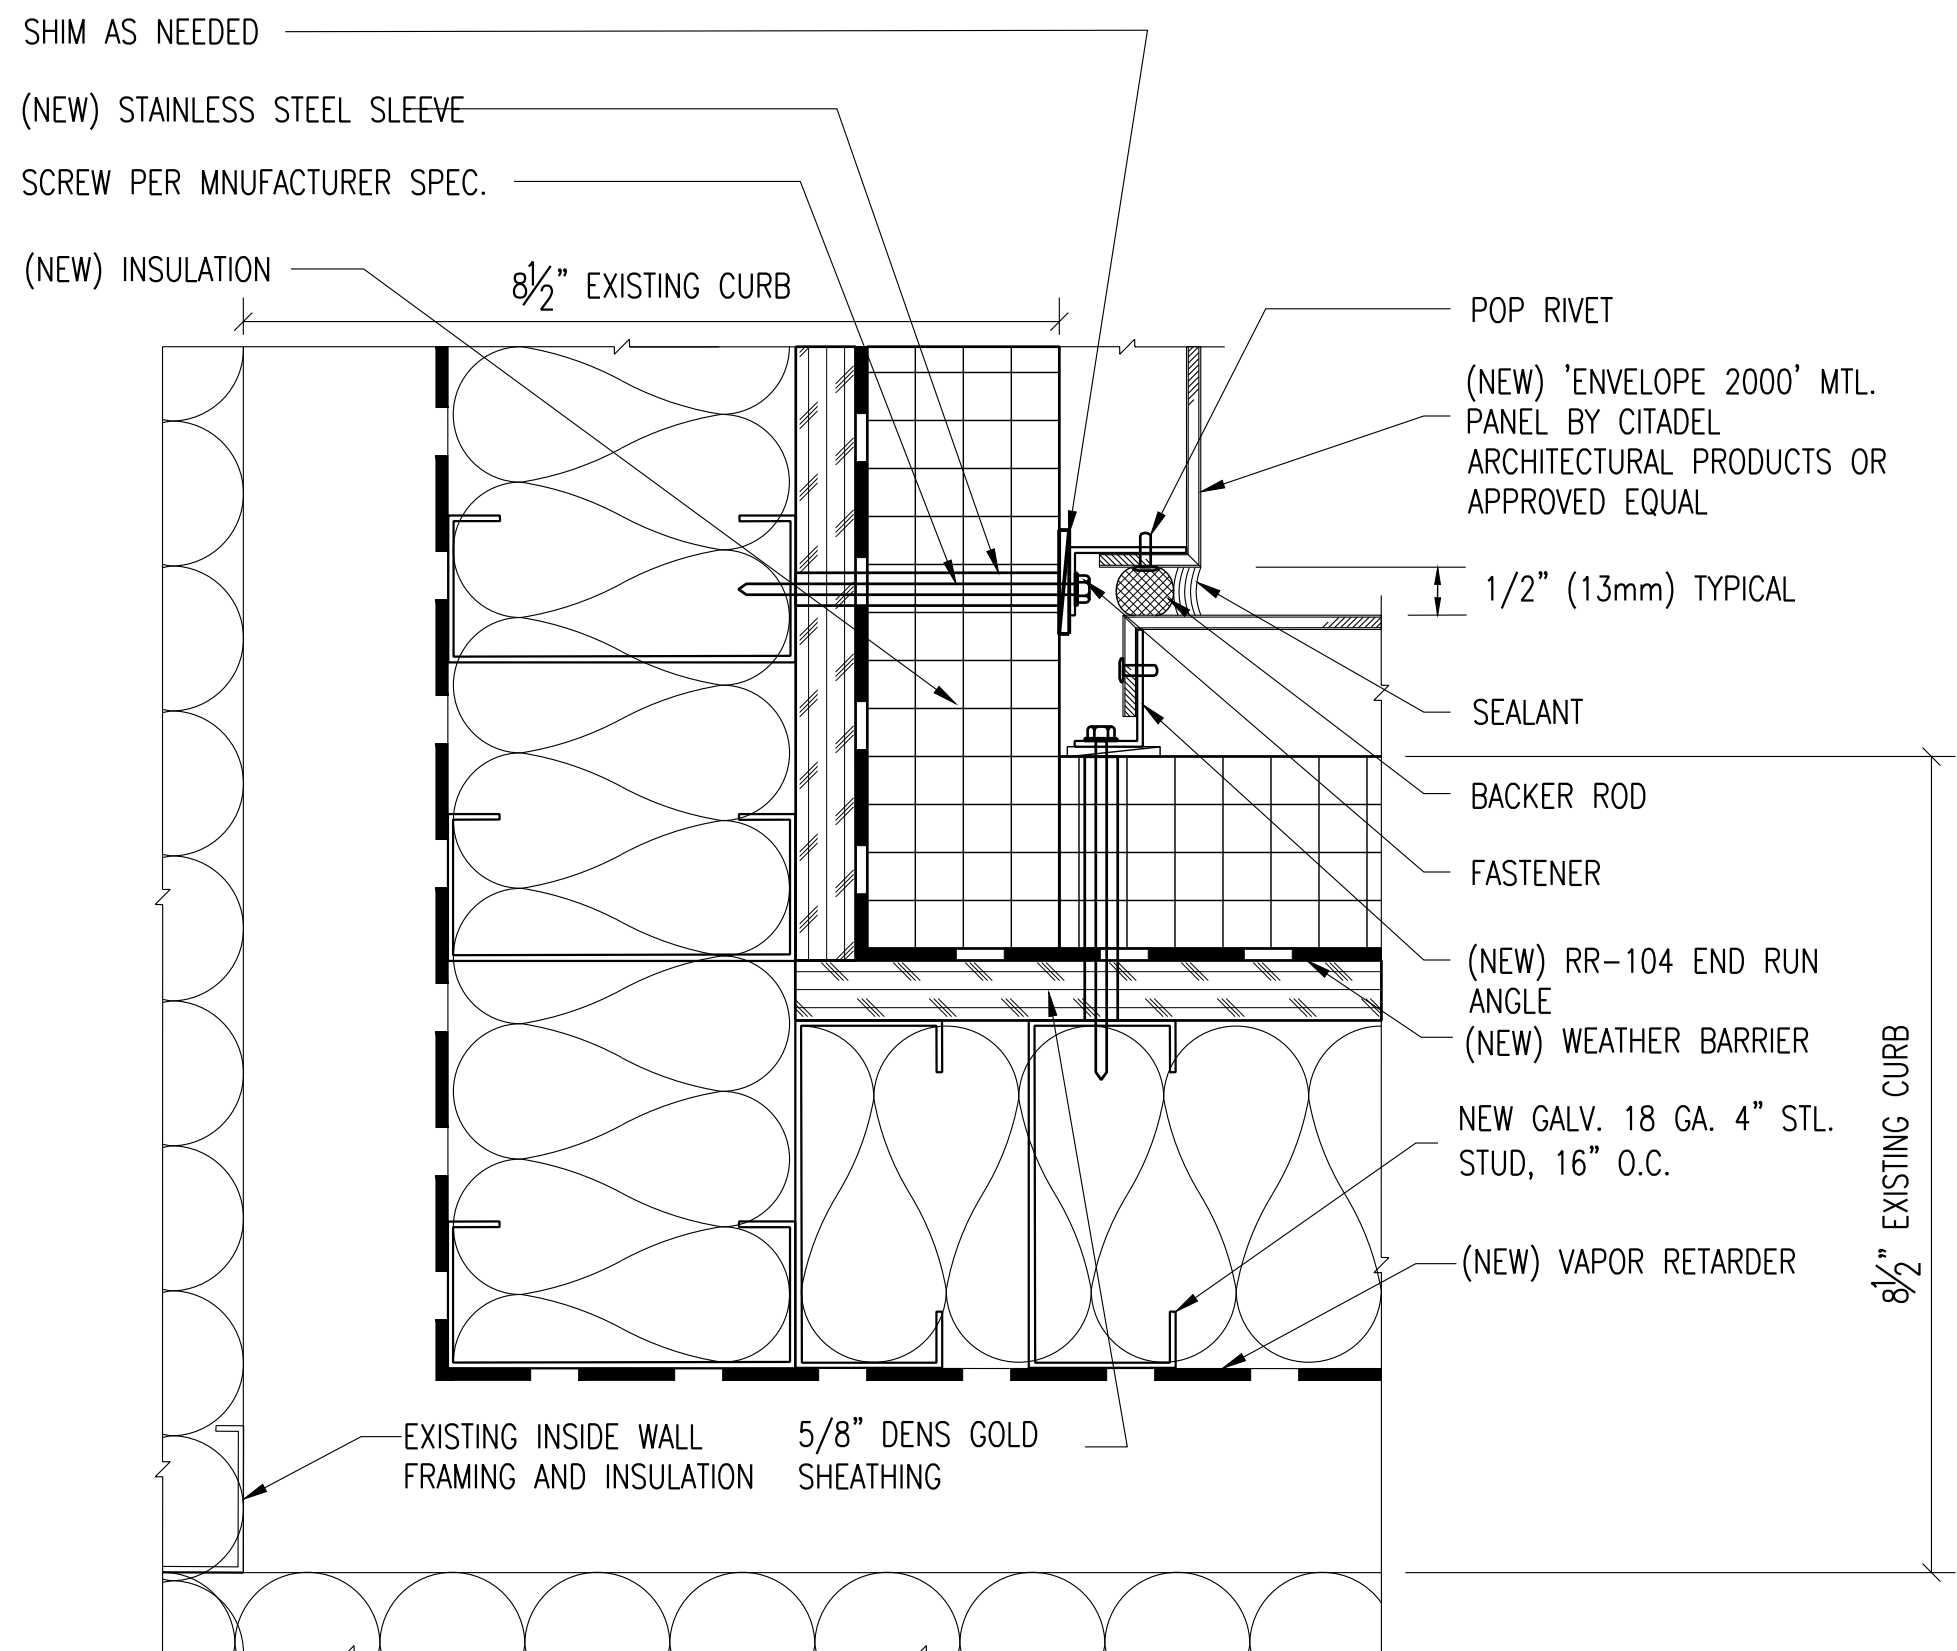


7 PANEL INSIDE CORNER DETAIL
A-10 6"=1'-0"

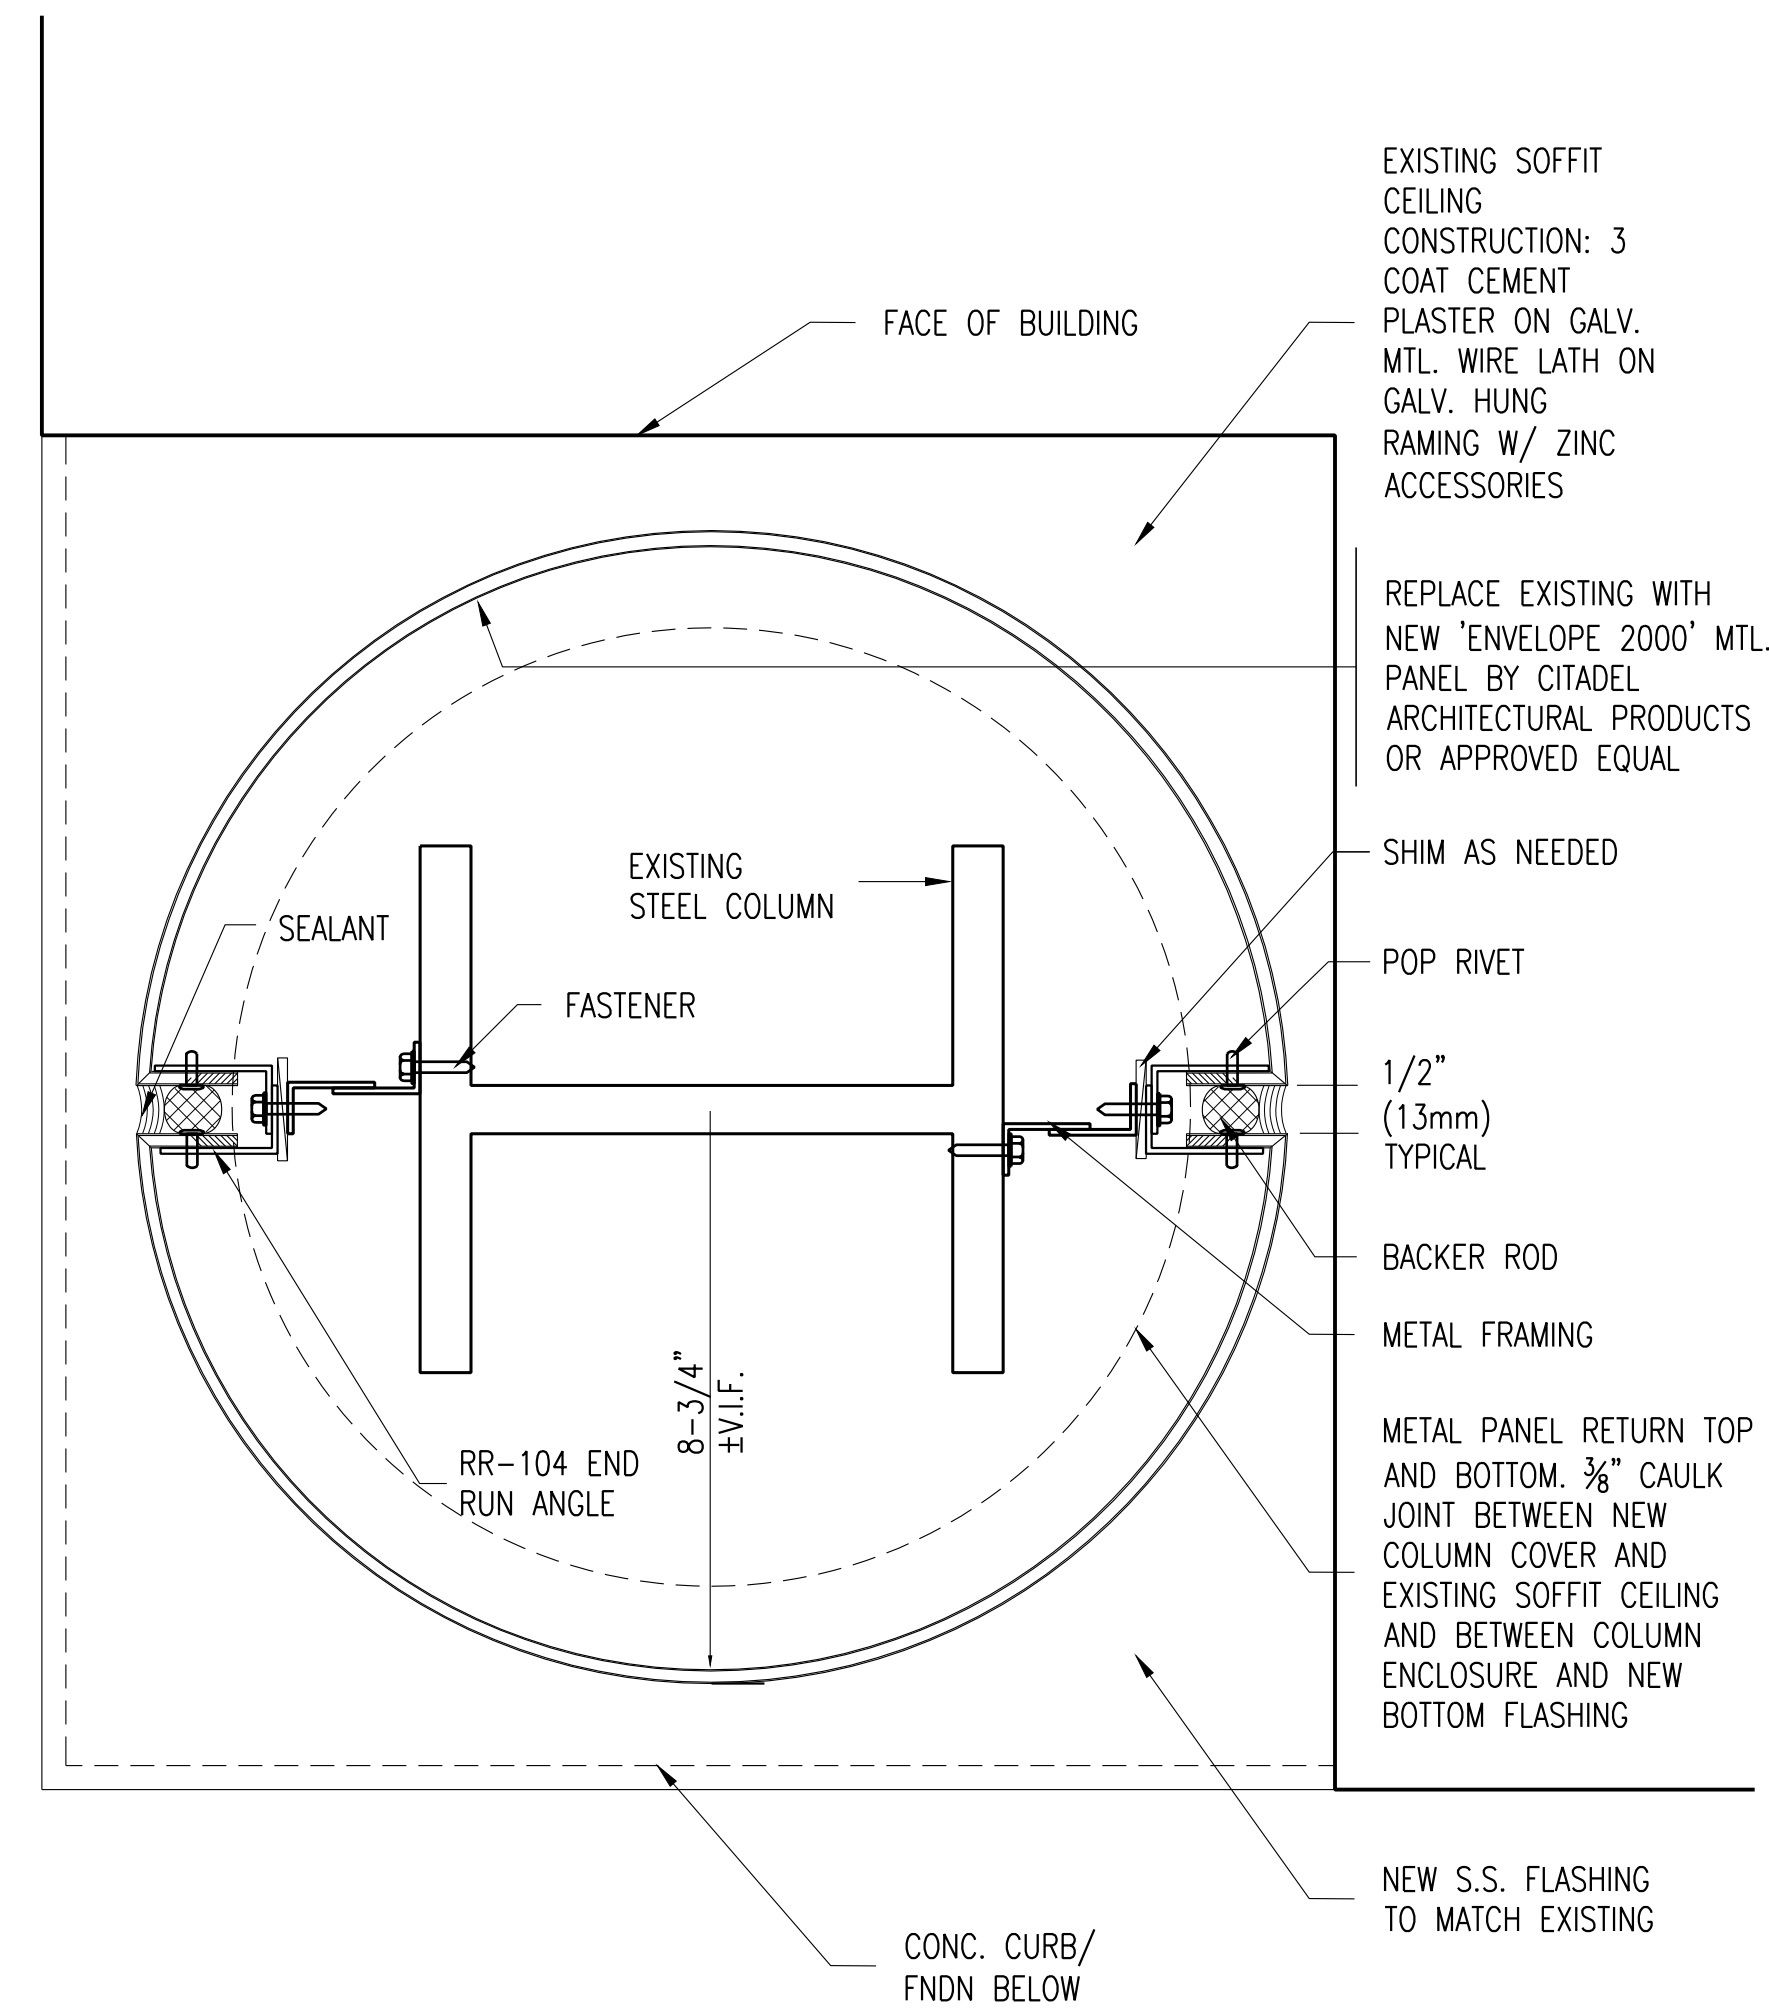


9 COLUMN COVER DETAIL
A-10 6"=1'-0"


IN CHARGE OF ADAM KAPLINSKI, R.A.
CHECKED BY ADAM KAPLINSKI, R.A.
MADE BY ALEXIS GARCIA

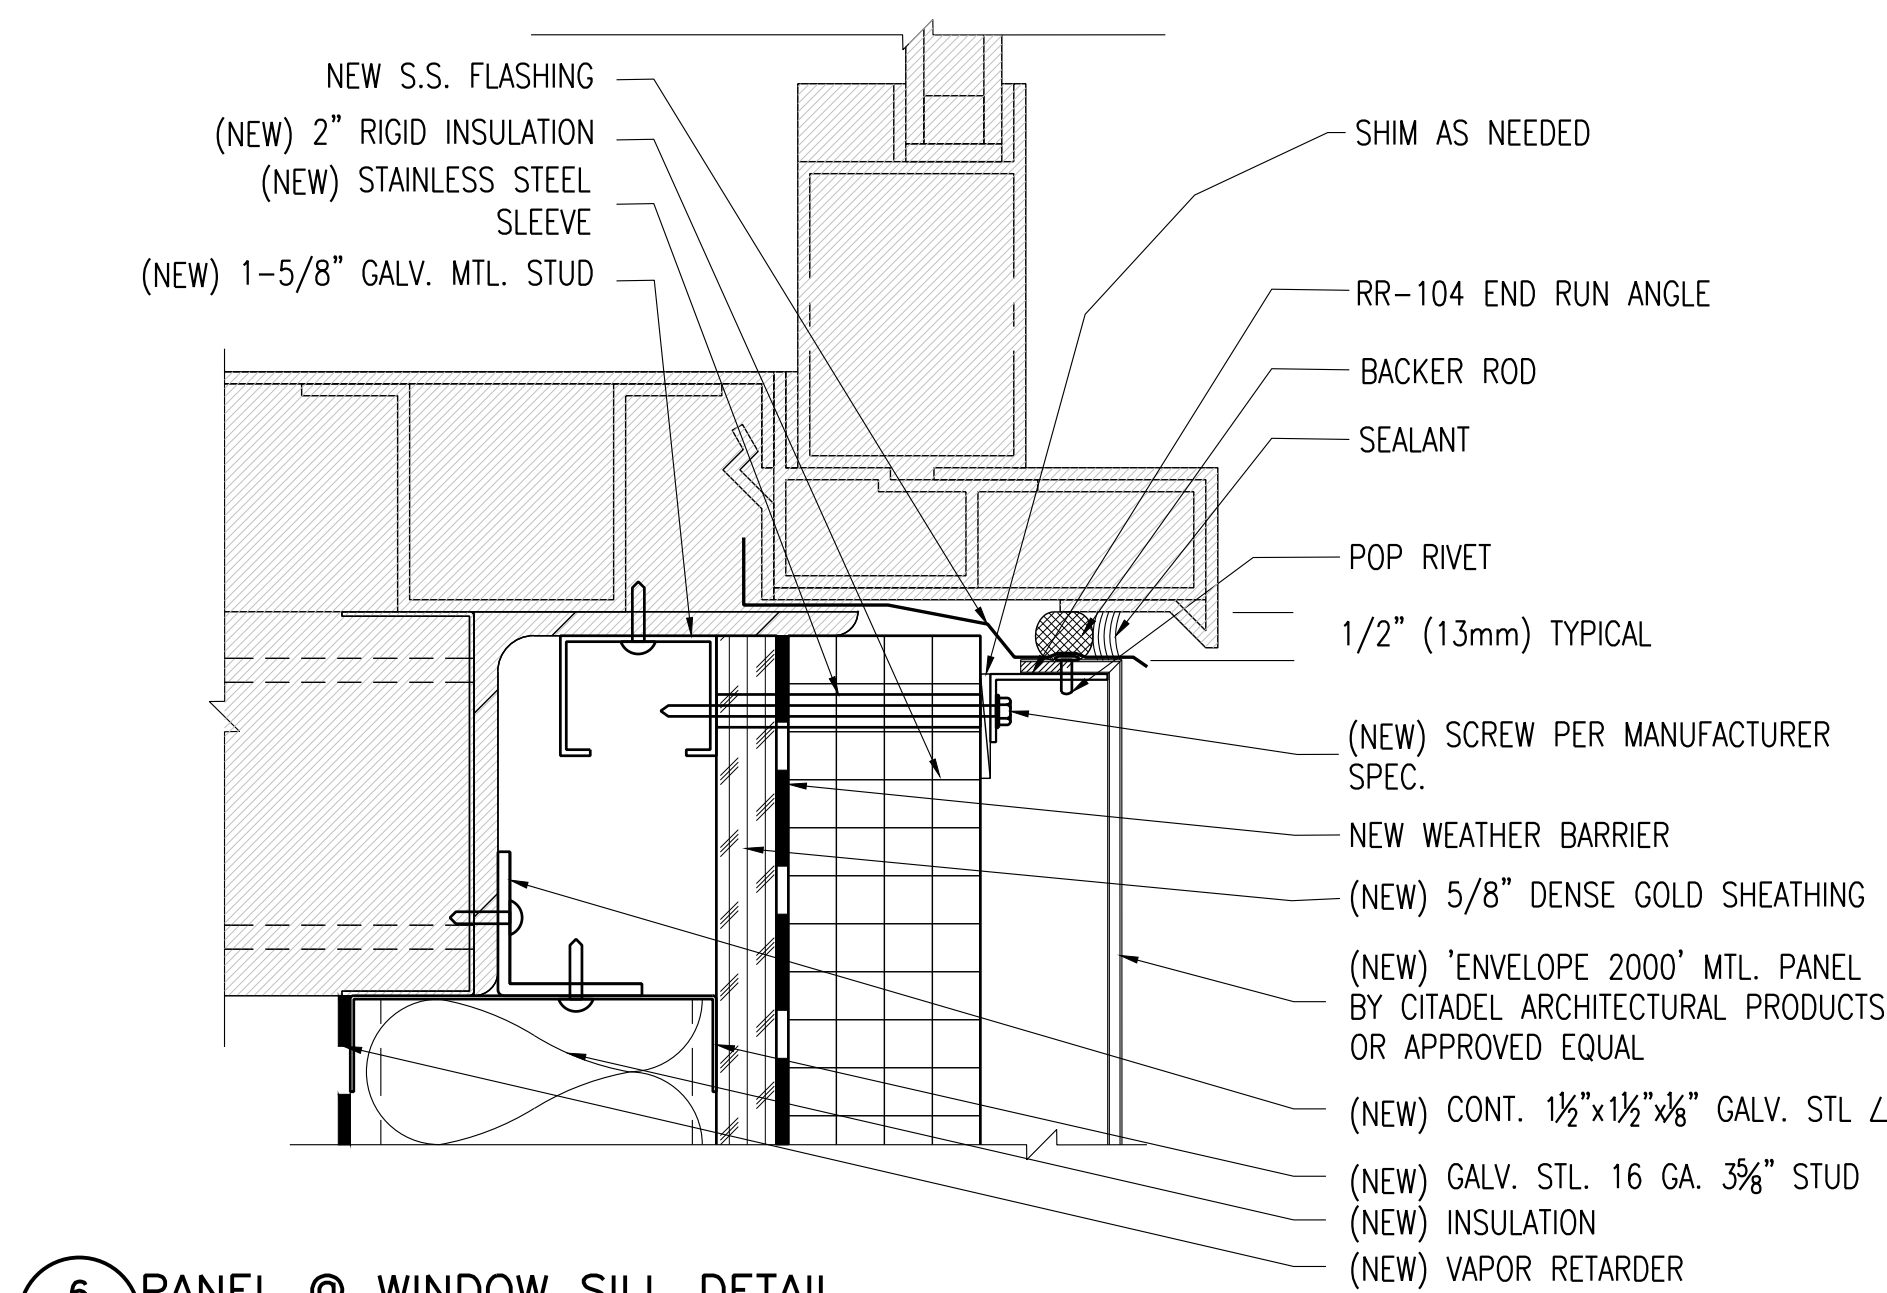

6 PANEL @ WINDOW SILL DETAIL
A-10 6"=1'-0"

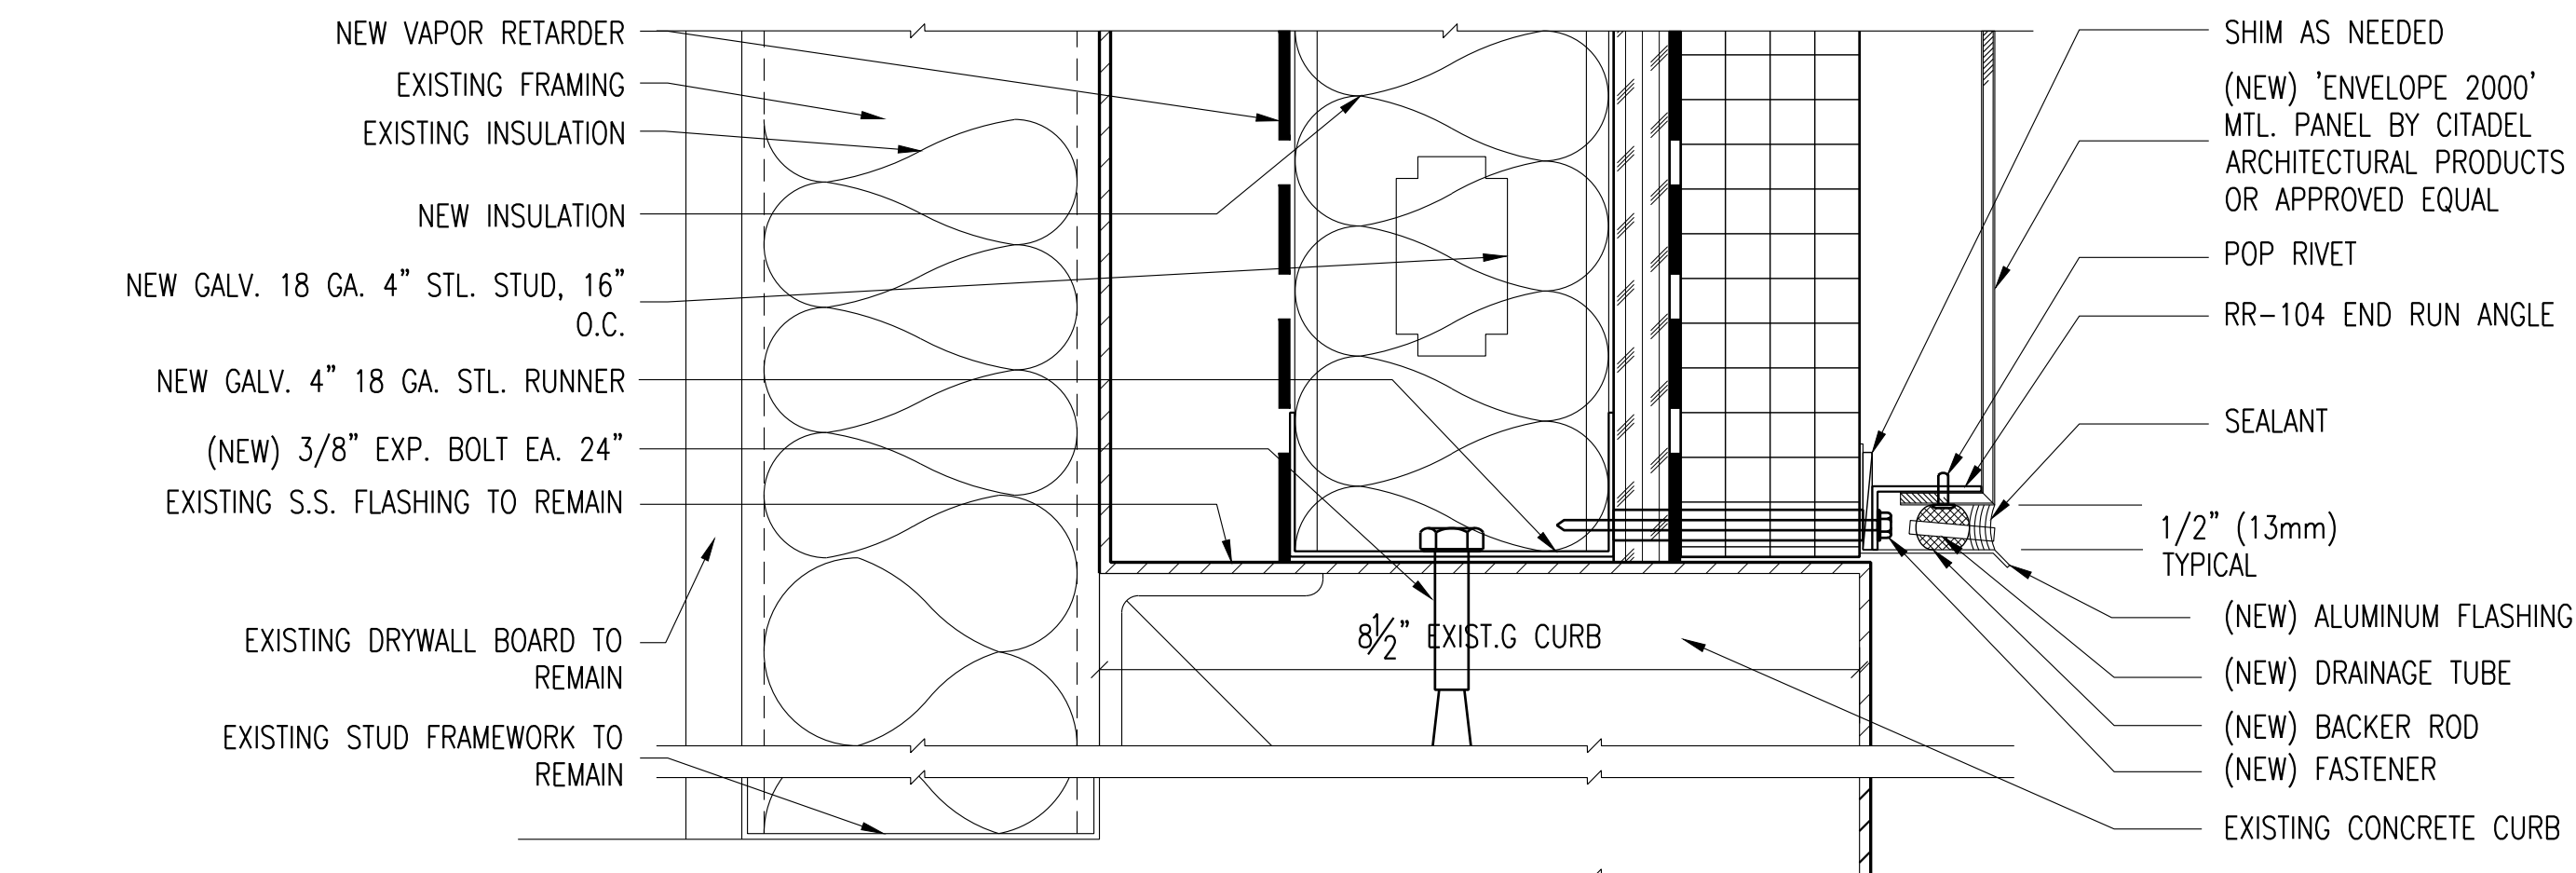


8 PANEL BASE DETAIL
A-10 6"=1'-0"

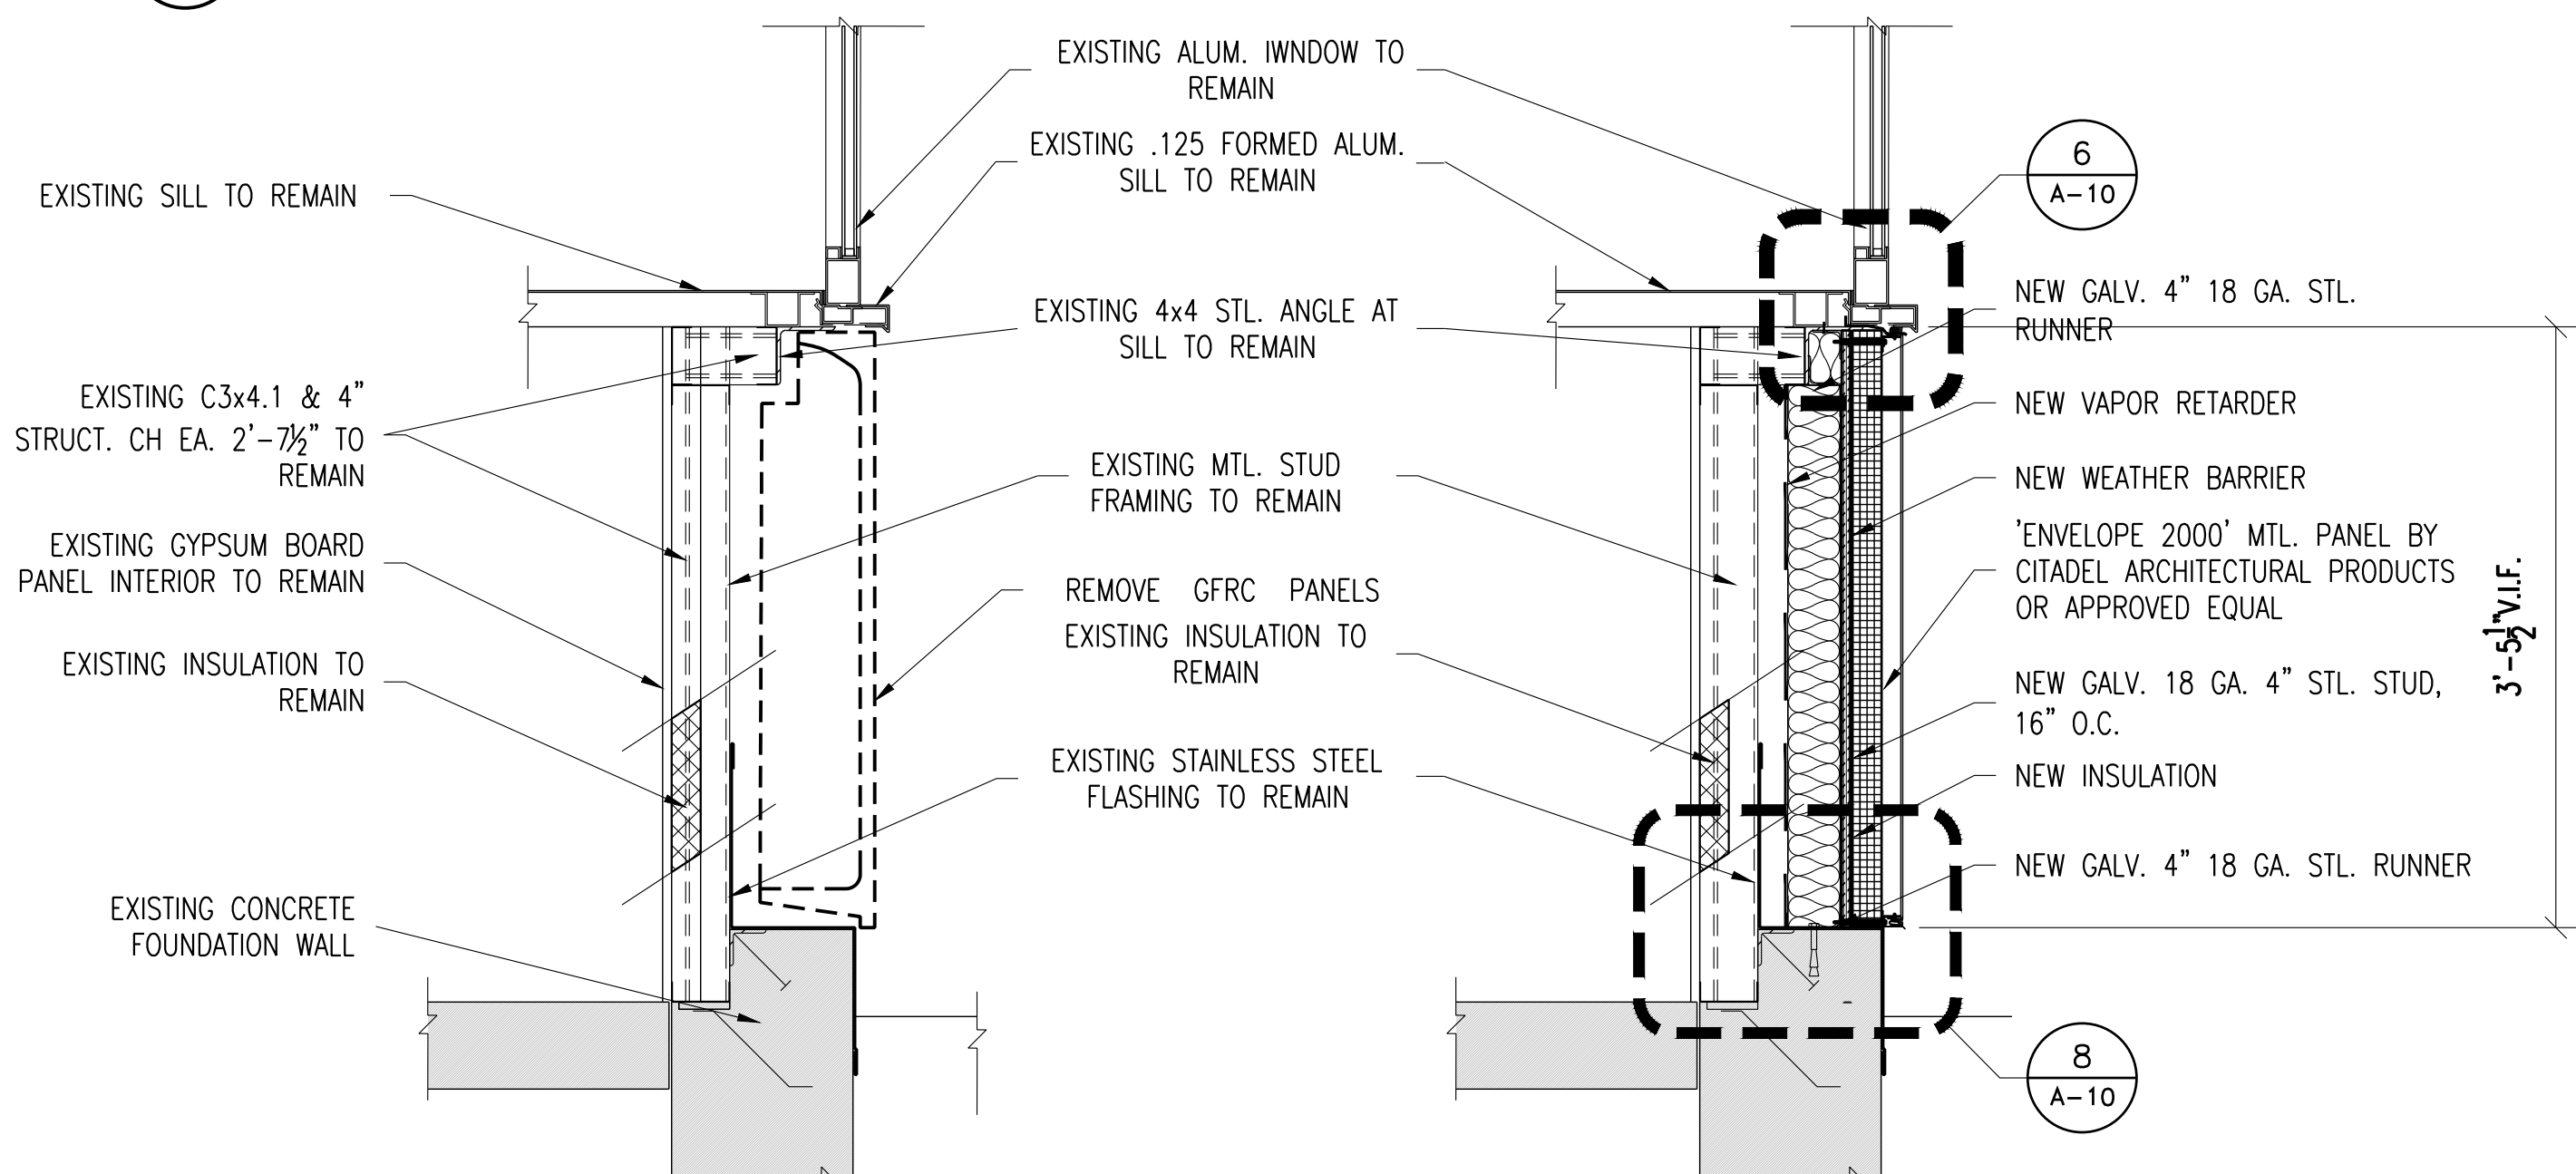


2 NEW WORK SECTION
A-10 1"=1'-0"

NOTE:
FOR ALL WALL PANEL DETAILS ON THIS PAGE:
FOR EXISTING AND NEW FRAMING, SEE SECTIONS 11 AND 12/A-10

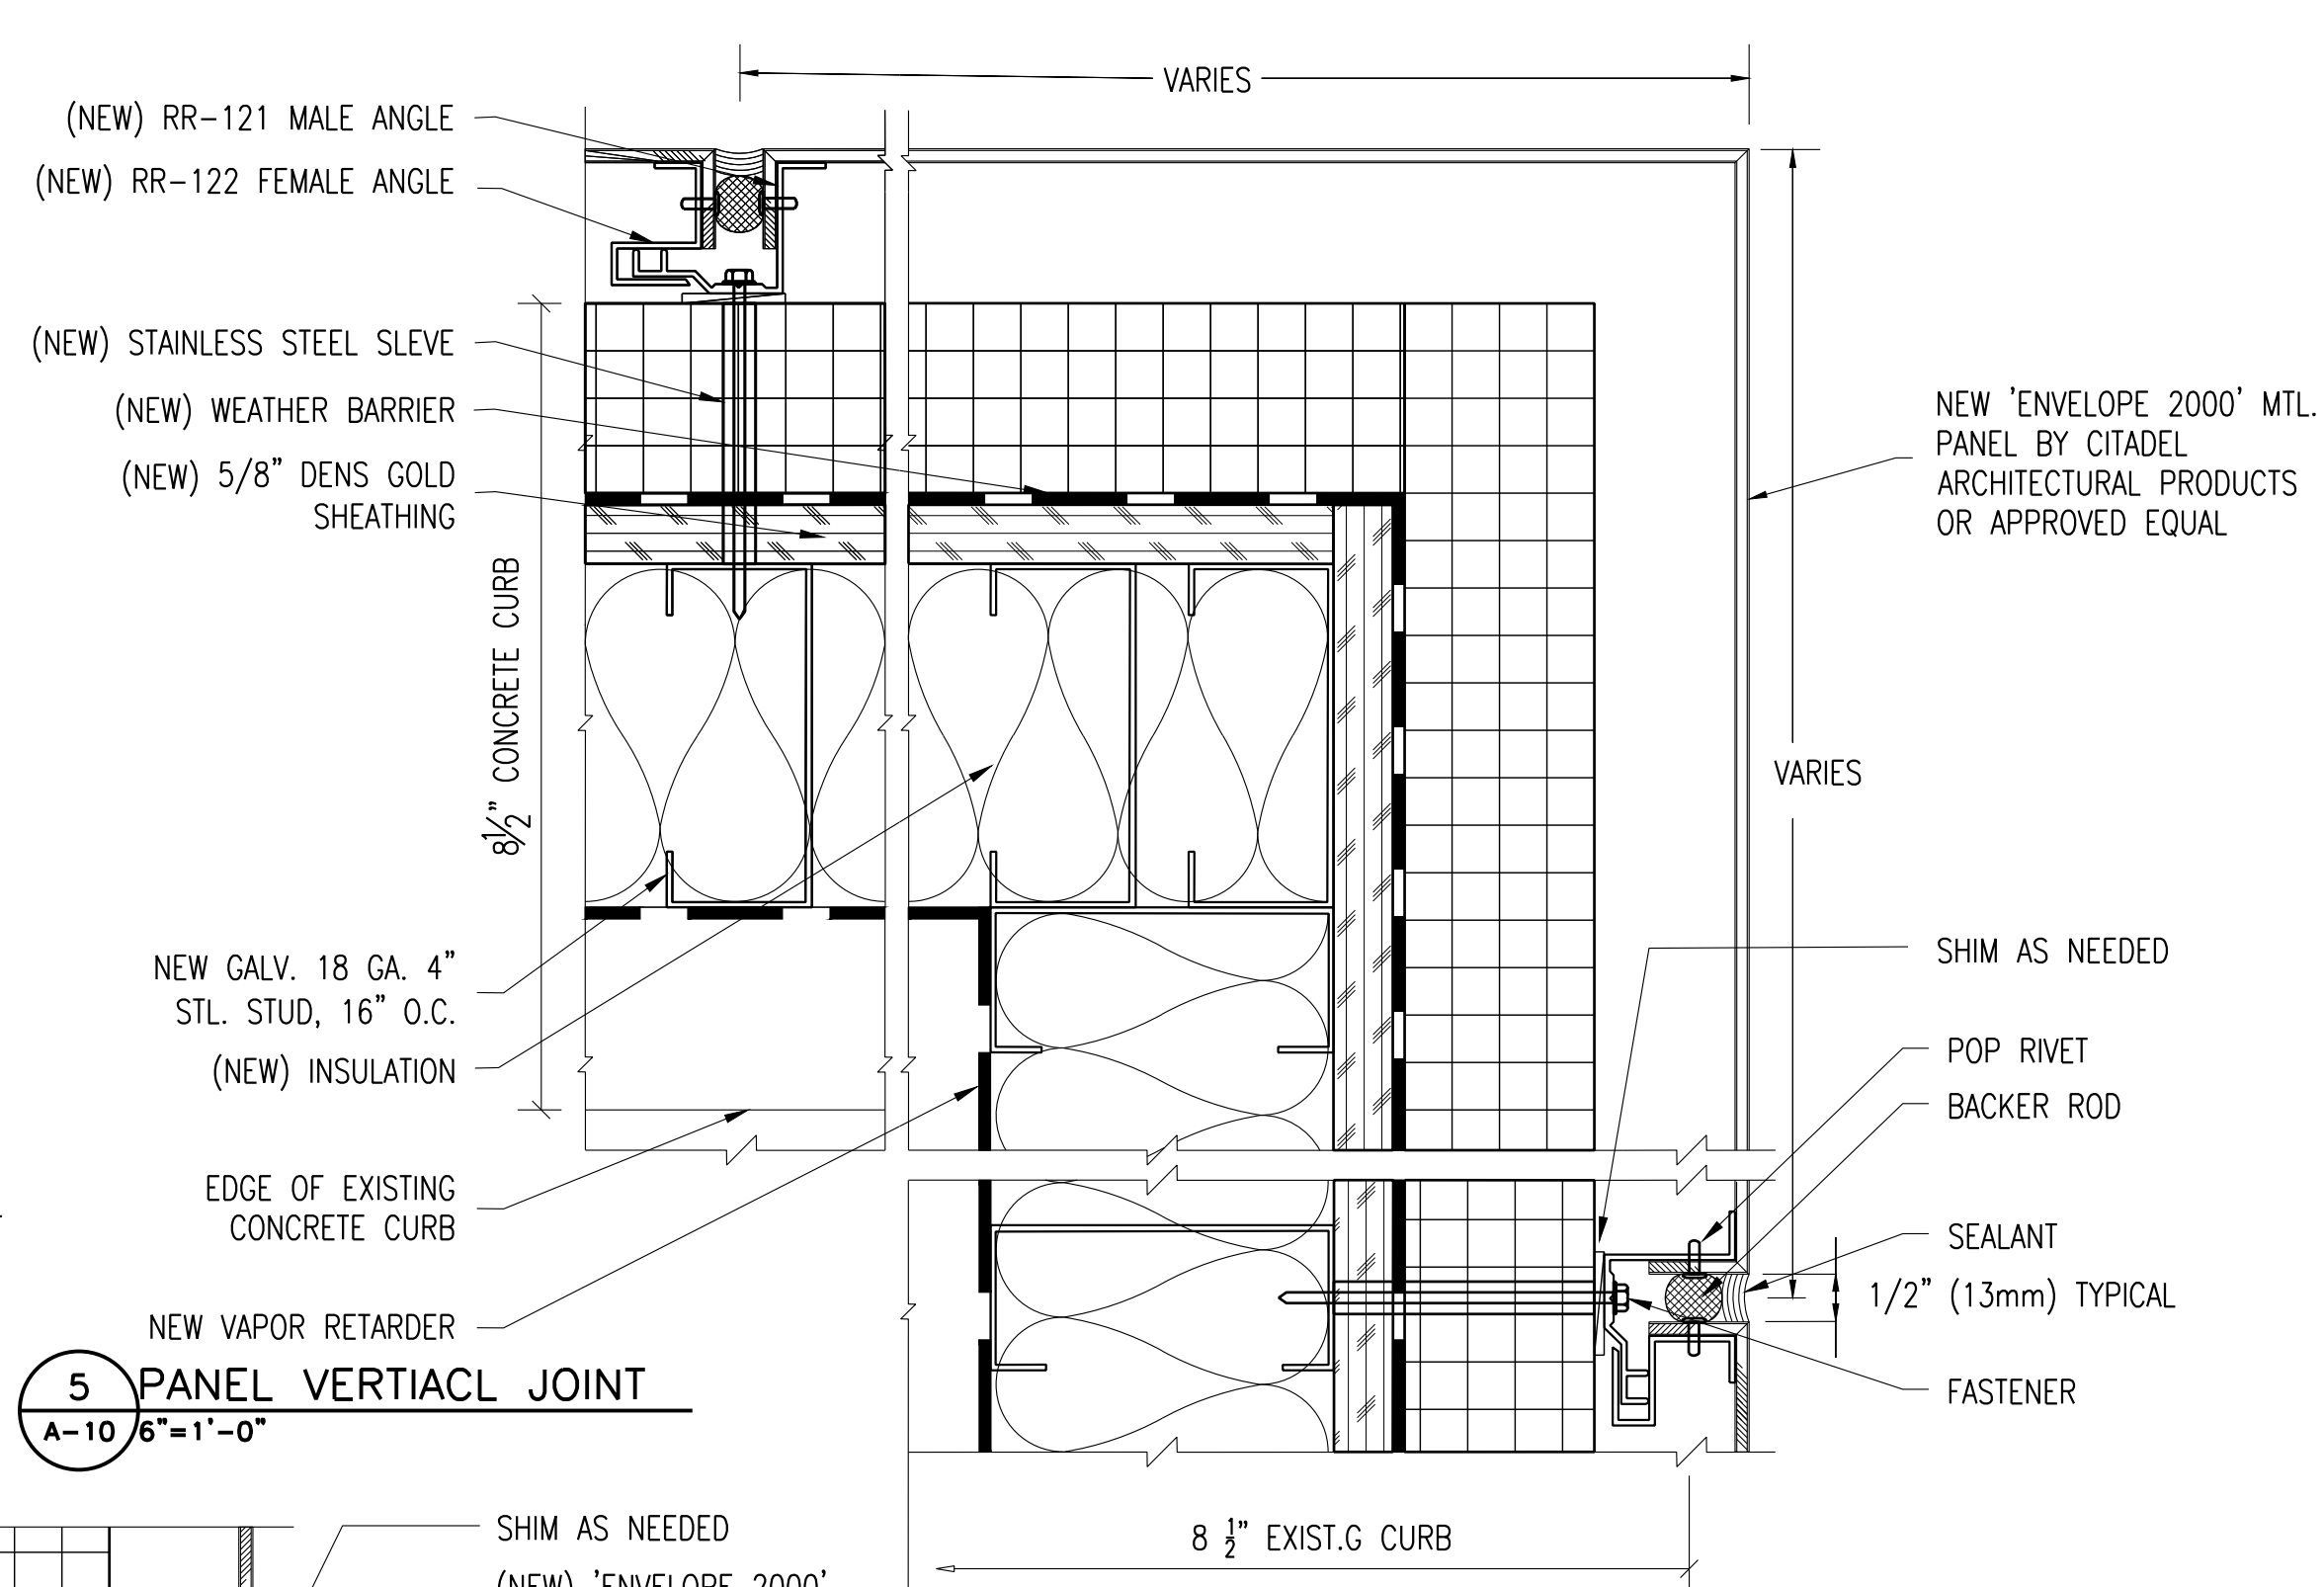

5 PANEL VERTIACL JOINT
A-10 6"=1'-0"


4 OUTSIDE CORNER DETAIL
A-10 6"=1'-0"

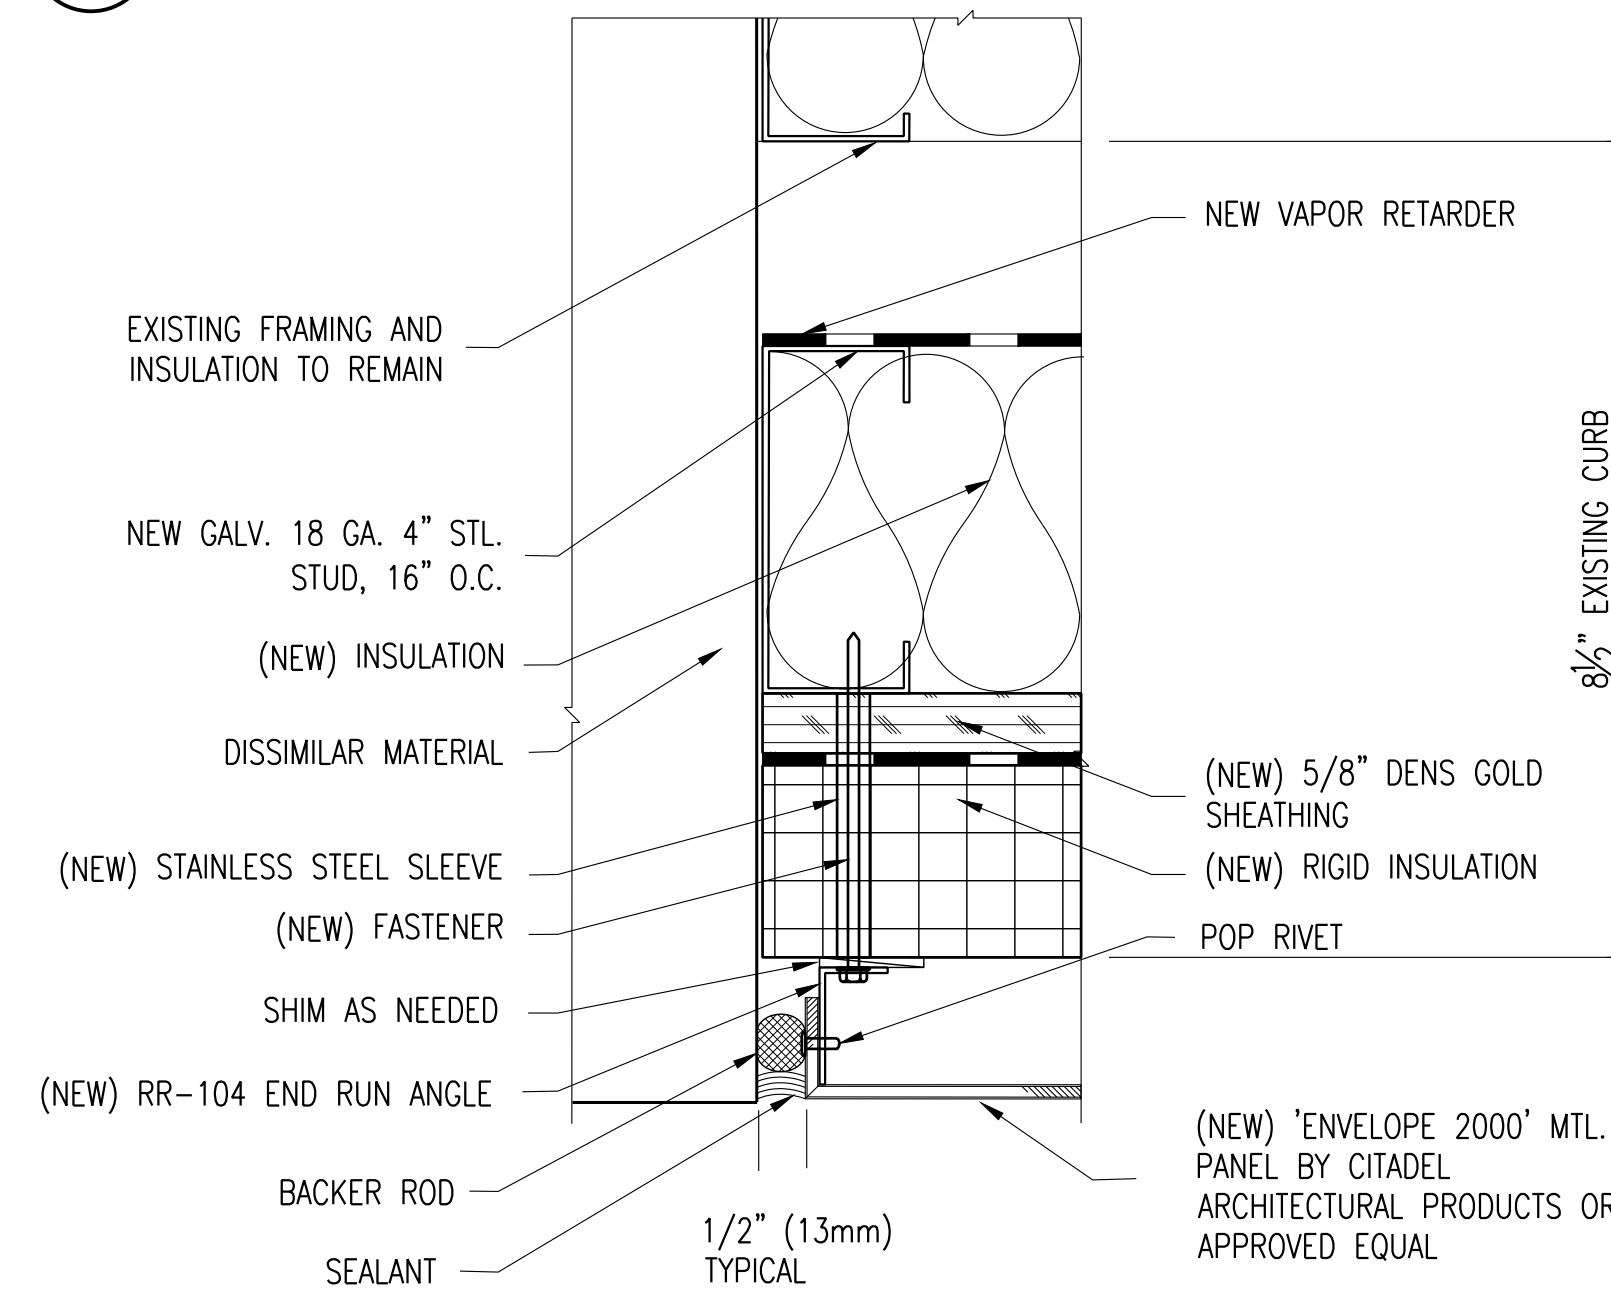

3 PANEL END DETAIL
A-10 6"=1'-0"

1	11/17/21	AG	AK	ADDENDUM # 1
REVISION NUMBER	DATE	MADE BY	APP'D BY	REVISION
RECORD DRAWING CERTIFICATION				
☐ AS BUILT - CHANGES AS NOTED ☐ AS BUILT - NO CHANGES				
CONTRACTOR		PROJECT COORDINATOR		
NAME	DATE	NAME	DATE	
SIGNATURE		SIGNATURE		
TITLE		TITLE		
WESTCHESTER COUNTY, NEW YORK		CONTRACT NUMBER	SHEET NUMBER	
DEPARTMENT OF PUBLIC WORKS AND TRANSPORTATION		19-531	A-10	
DIVISION OF ENGINEERING		SHEET NO. 12 OF 27		
INFRASTRUCTURE UPGRADES		SCALE: AS NOTED	DATE: 10/28/21	
LABS AND RESEARCH		DPW FILE NO.	REV. NO.	
VALHALLA CAMPUS, VALHALLA, NEW YORK		38-54-A-769	1	
EXTERIOR WALL PANEL DETAILS				

ADDENDUM # 1

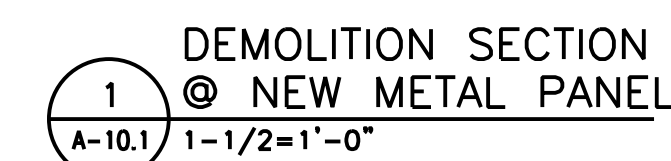

NEW CONSTRUCTION SECTION
 2 @ NEW METAL PANEL
 A-10.1 1'-1/2" = 1'-0"



1	11/17/21	AG	AK	ADDENDUM # 1
REVISION NUMBER	DATE	MADE BY	APP'D BY	REVISION
RECORD DRAWING CERTIFICATION				
☐ AS BUILT - CHANGES AS NOTED				
☐ AS BUILT - NO CHANGES				
CONTRACTOR			PROJECT COORDINATOR	
NAME _____			NAME _____	
SIGNATURE _____			SIGNATURE _____	
TITLE _____ DATE _____			TITLE _____ DATE _____	
WESTCHESTER COUNTY, NEW YORK				CONTRACT NUMBER 19-531
DEPARTMENT OF PUBLIC WORKS AND TRANSPORTATION				SHEET NUMBER A-10.1
DIVISION OF ENGINEERING				SHEET NO. 28 OF 28
INFRASTRUCTURE UPGRADES				SCALE: AS NOTED
LABS AND RESEARCH				DATE: 11/17/21
VALHALLA CAMPUS, VALHALLA, NEW YORK				DPW FILE NO.
EXTERIOR WALL PANEL DETAILS				REV. NO. 1
				38-54-A-769A

ADDENDUM # 1