




12 POOL SECTION
A400 1/2" = 1'-0"

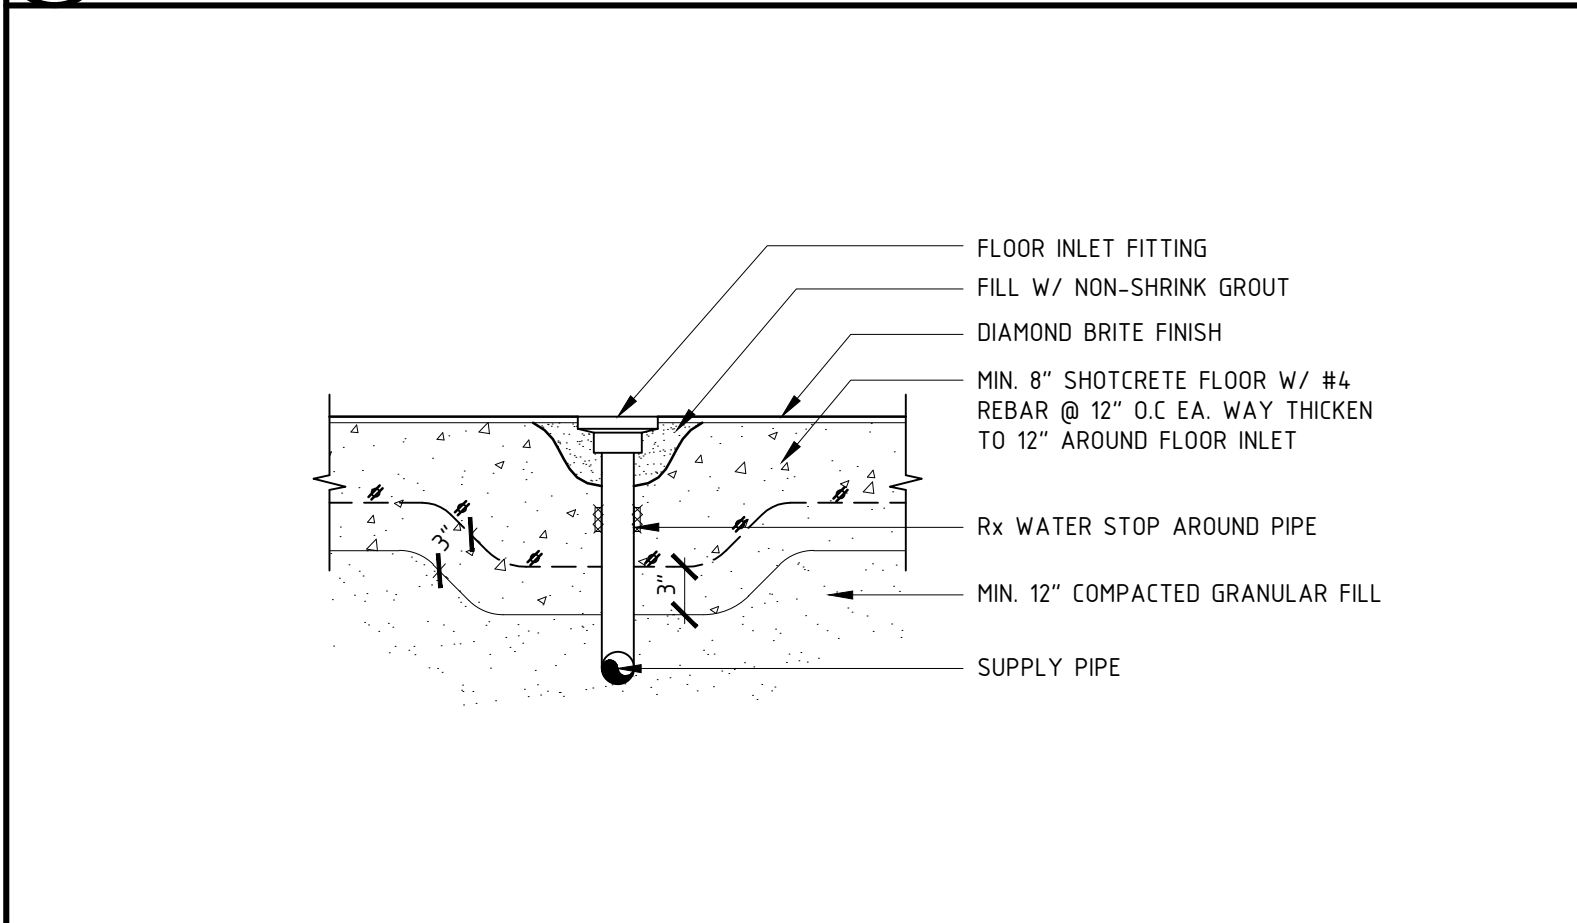


13 FLOOR INLET DETAIL
A400 1" = 1'-0"

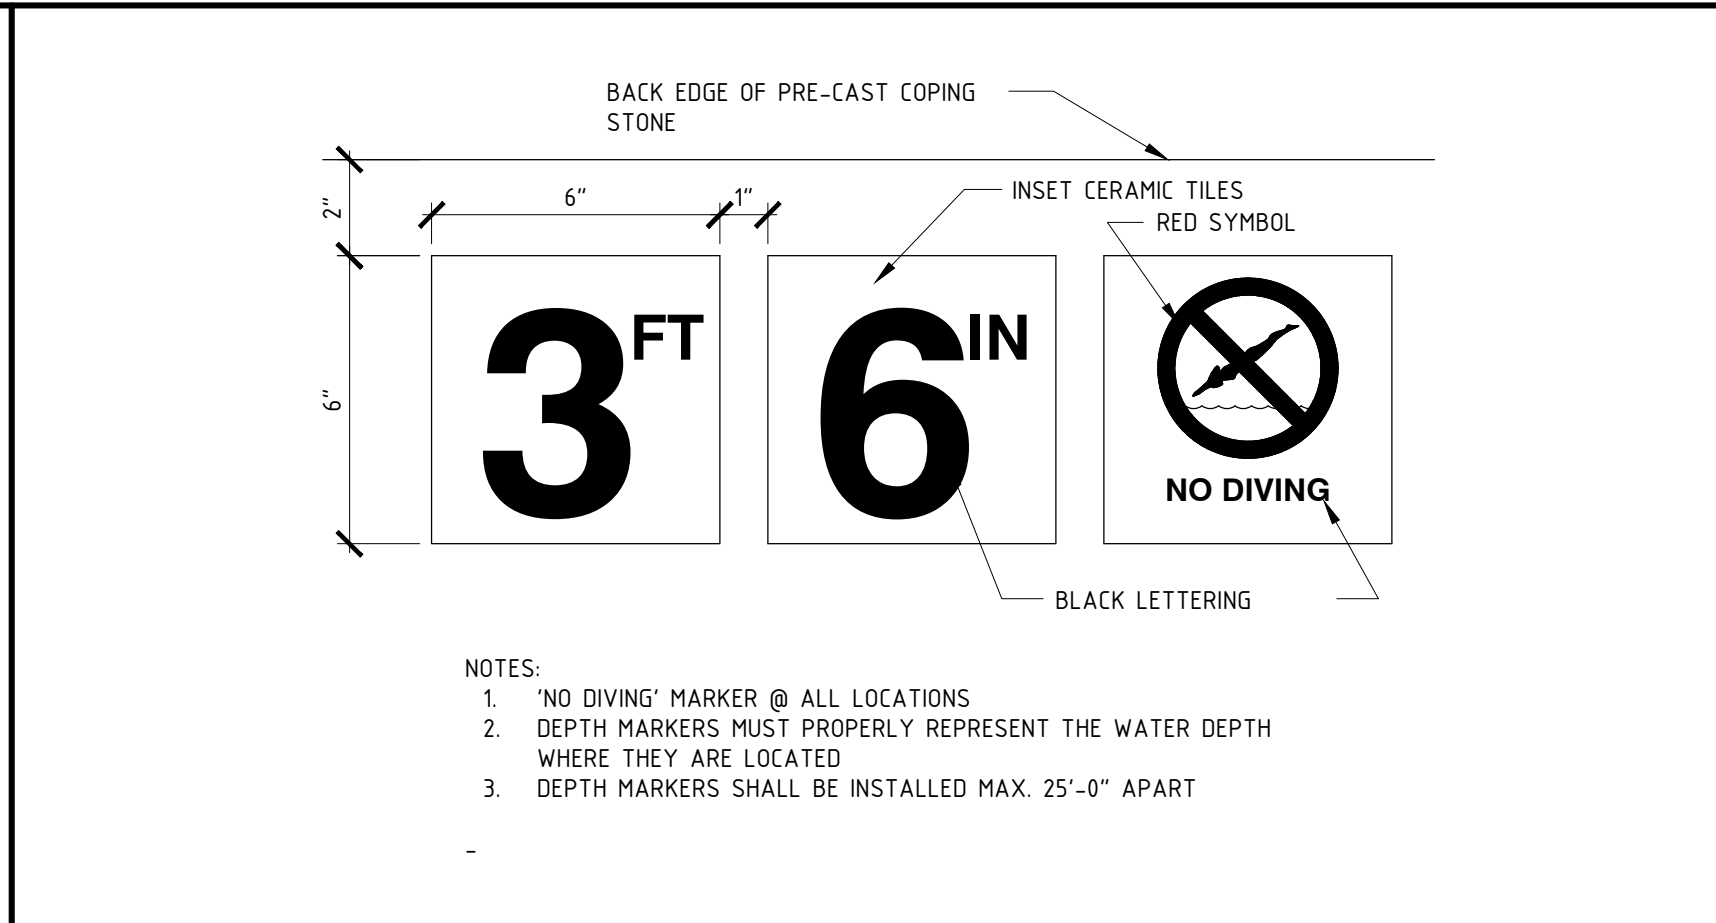


23 DEPTH MARKER PLAN
A400 3" = 1'-0"

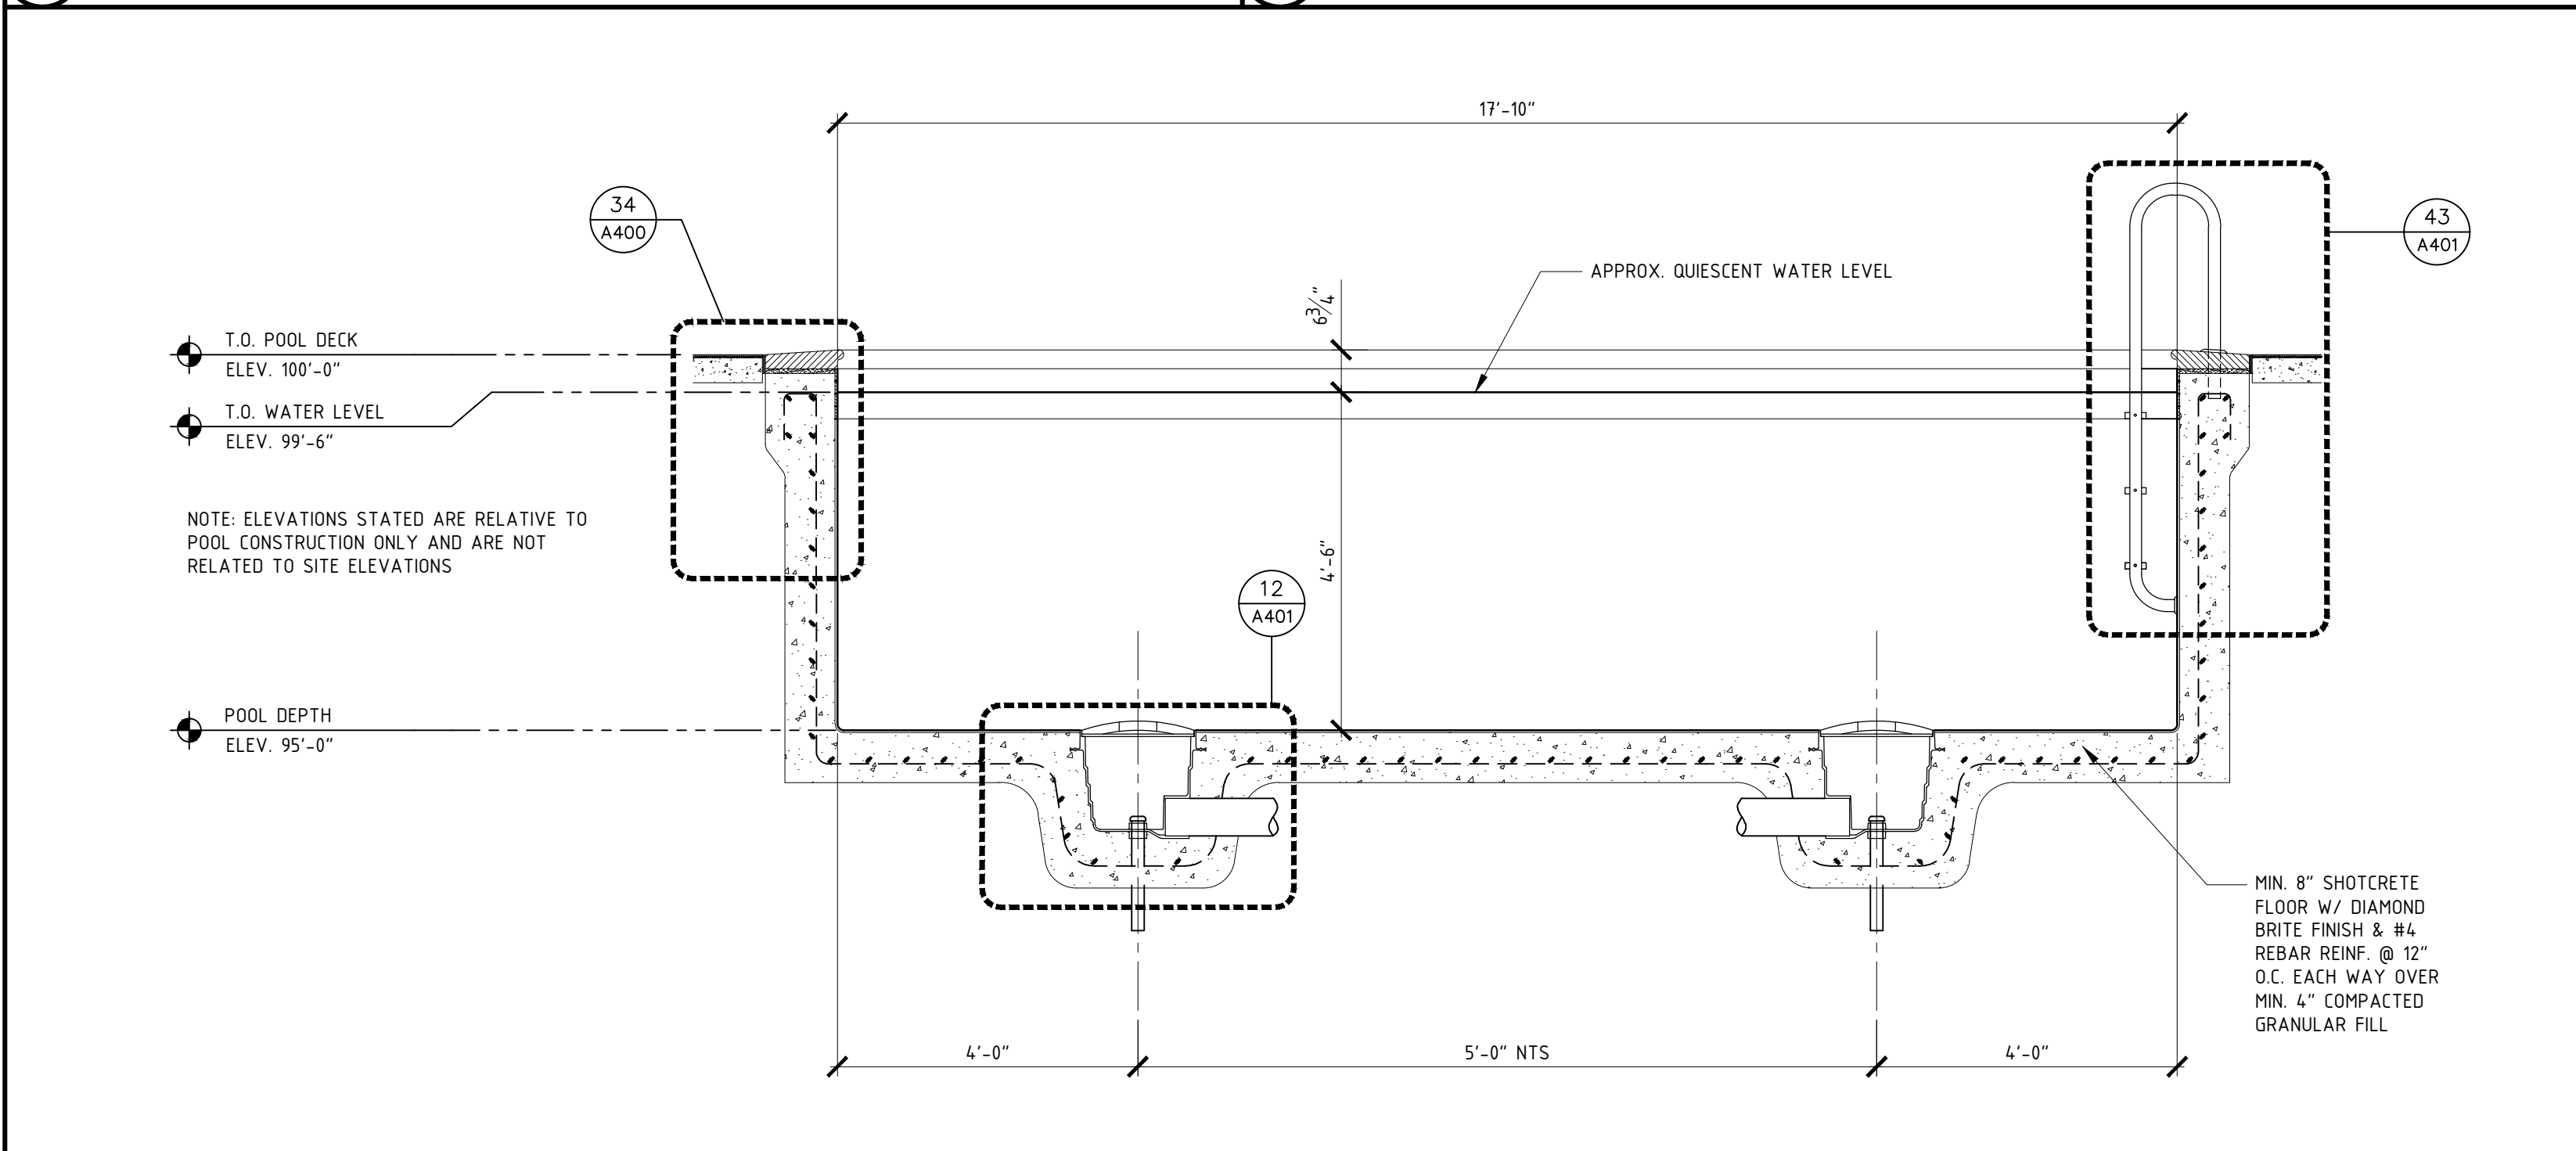


14 POOL SECTION
A400 1/2" = 1'-0"

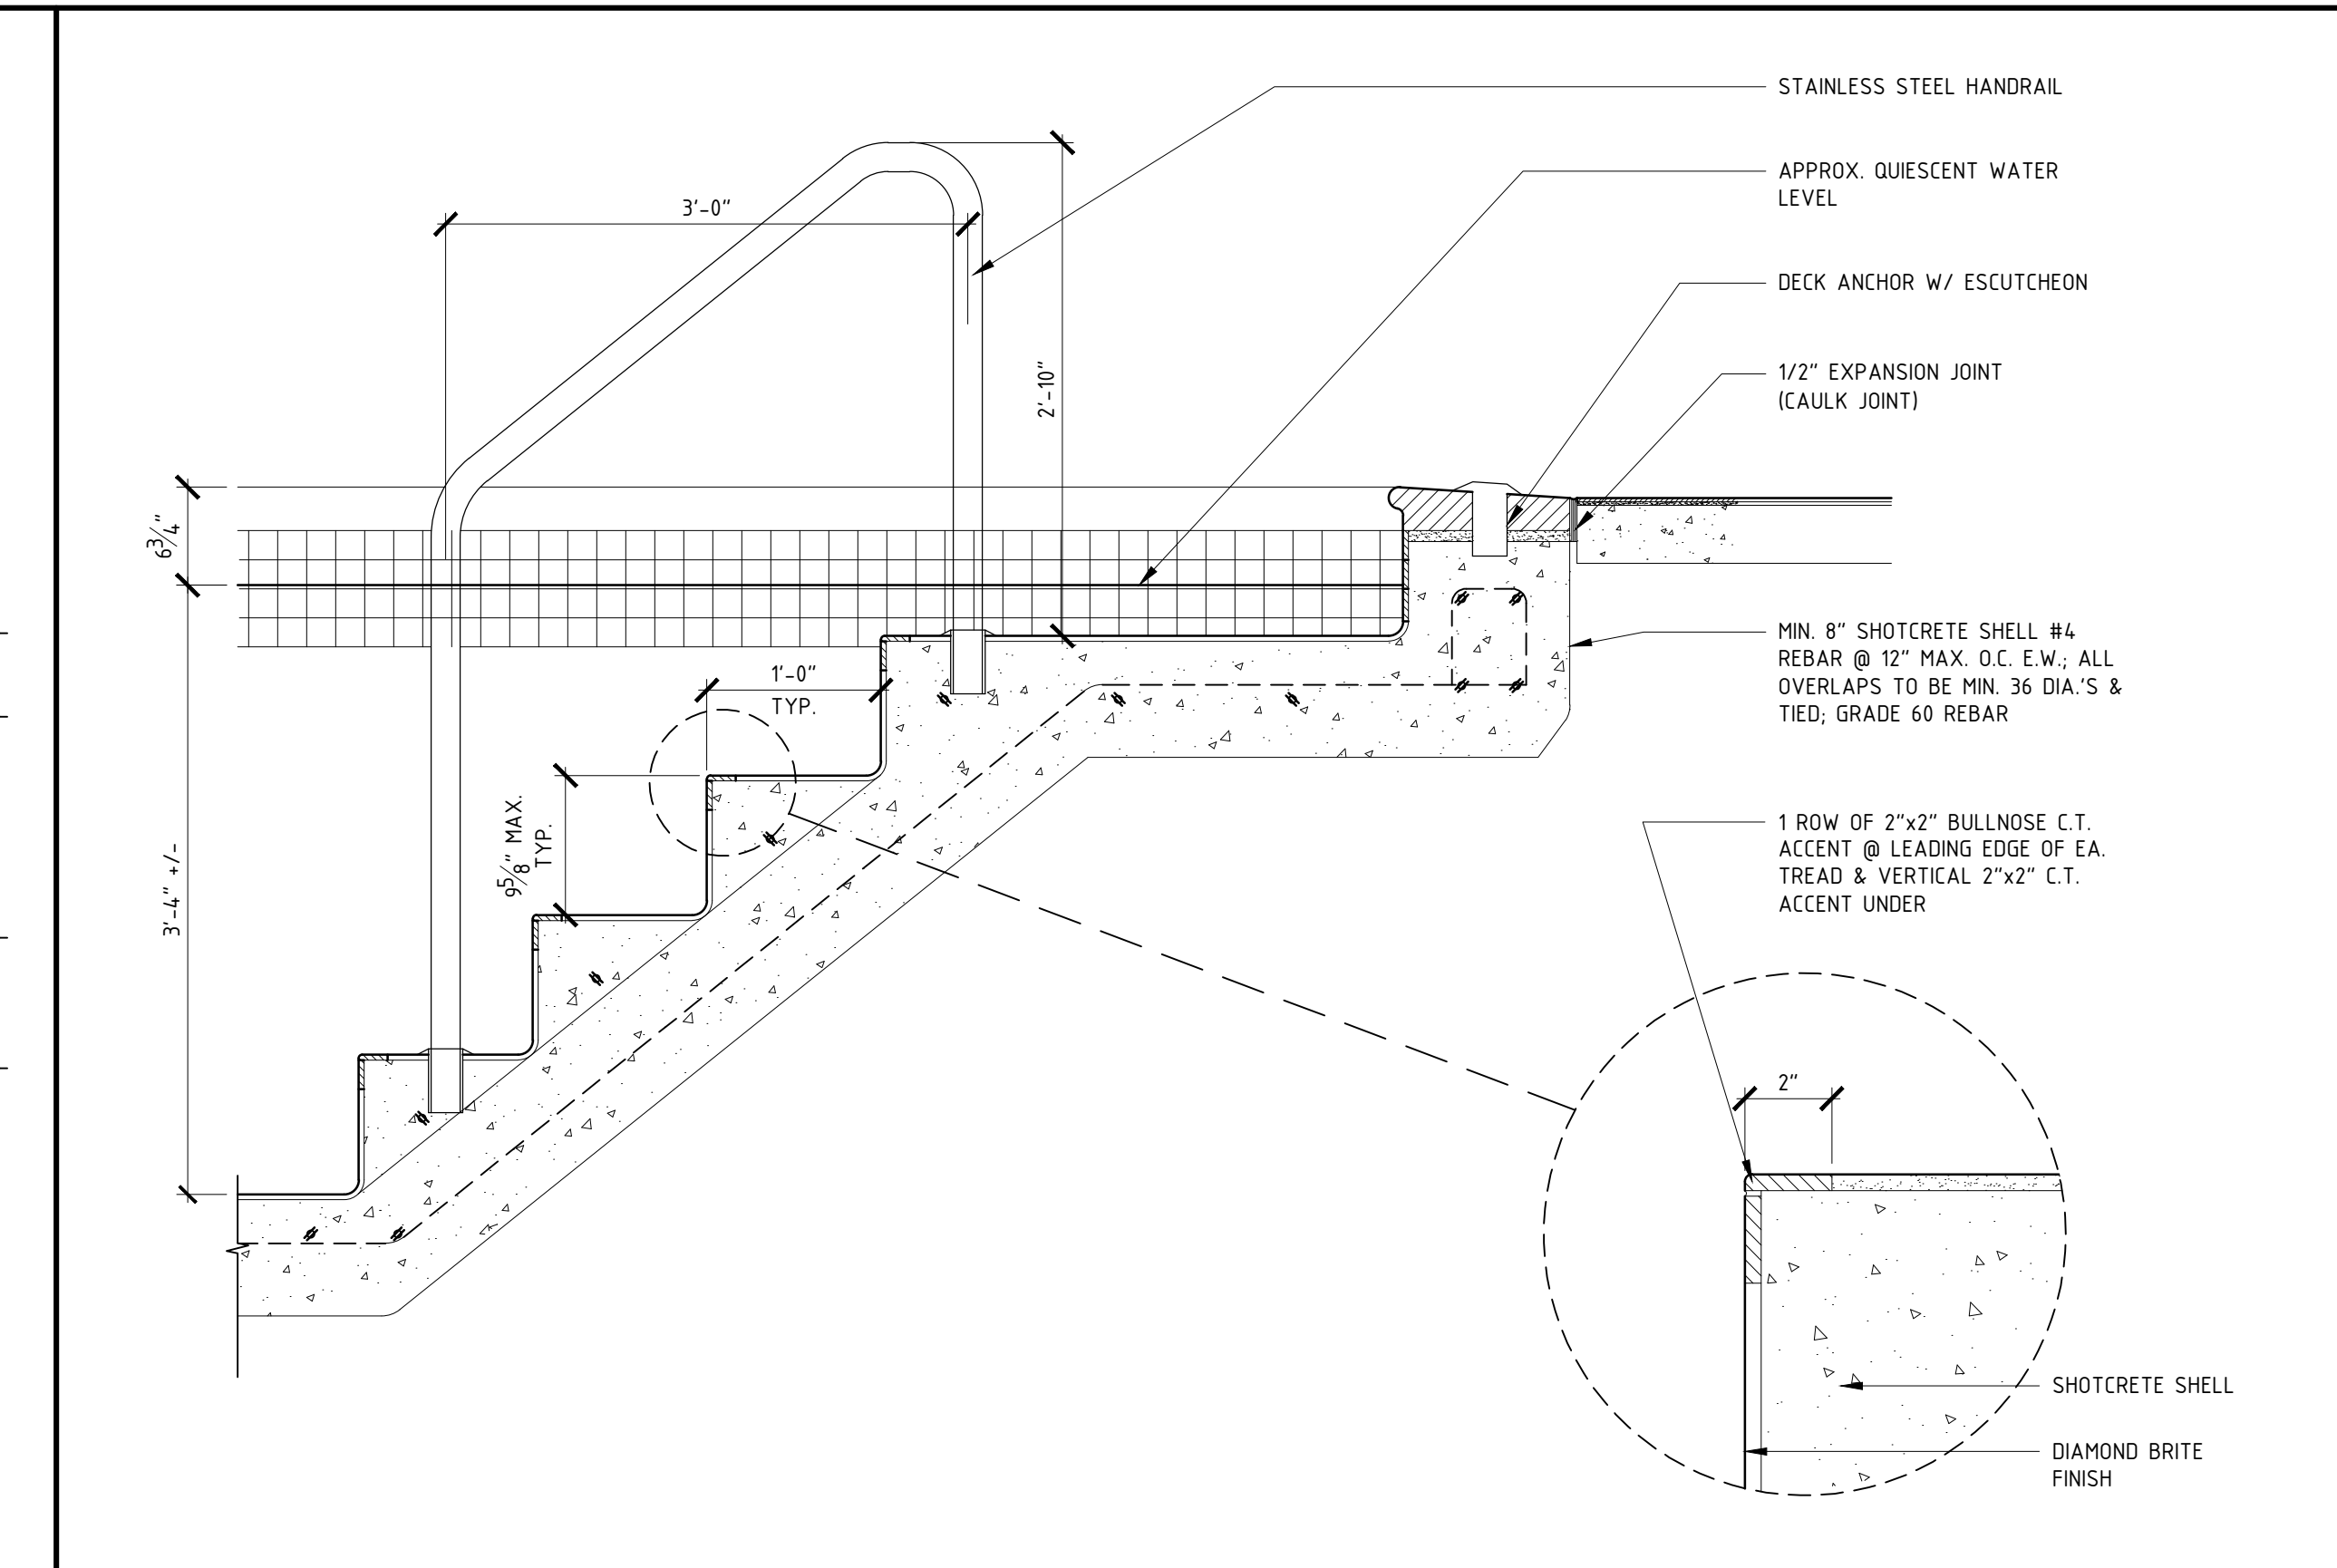


32 STAIR SECTION
A400 1/2" = 1'-0"

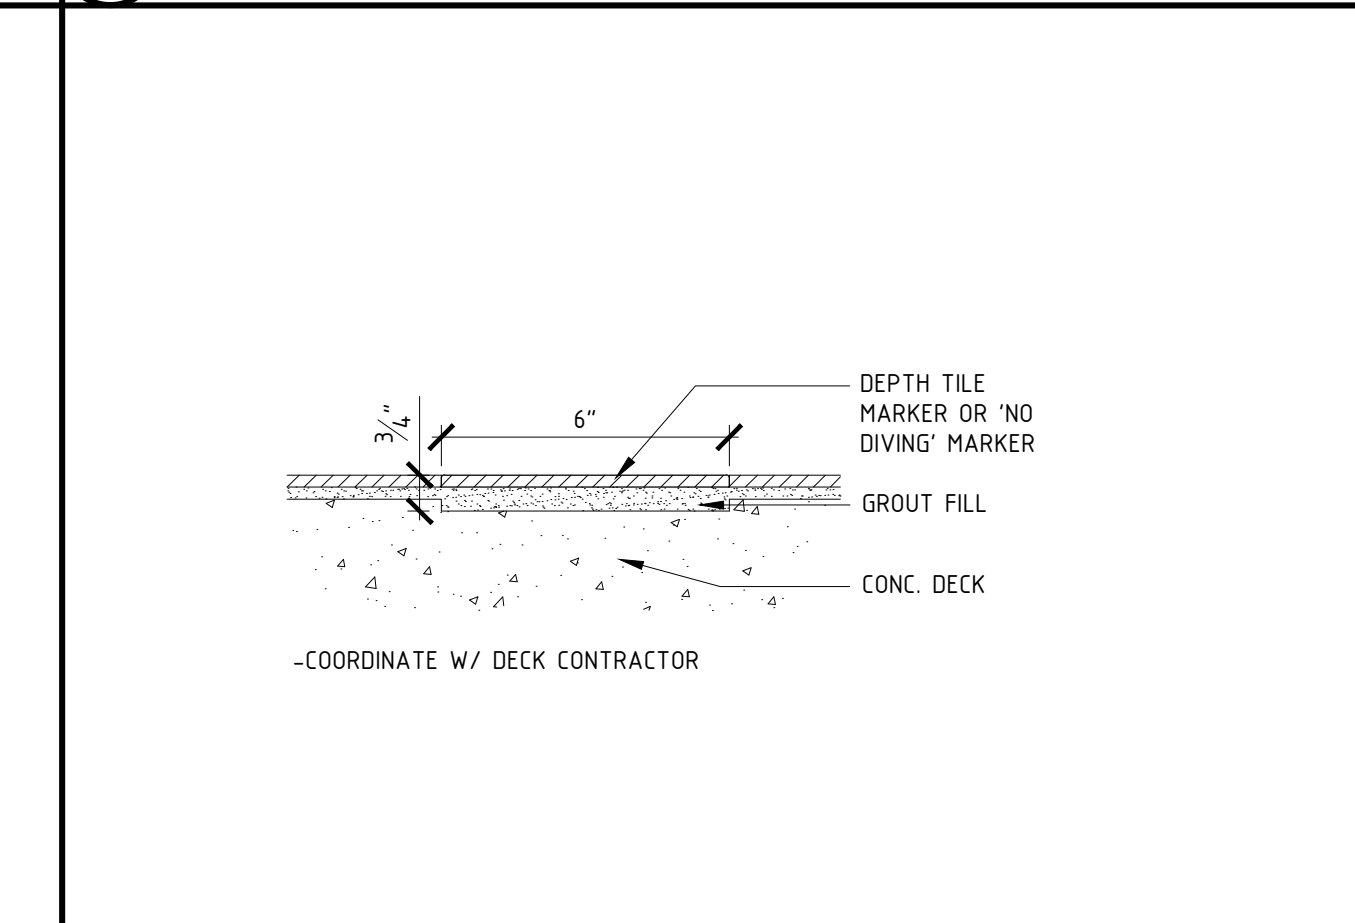


33 DEPTH MARKER SECTION
A400 3" = 1'-0"

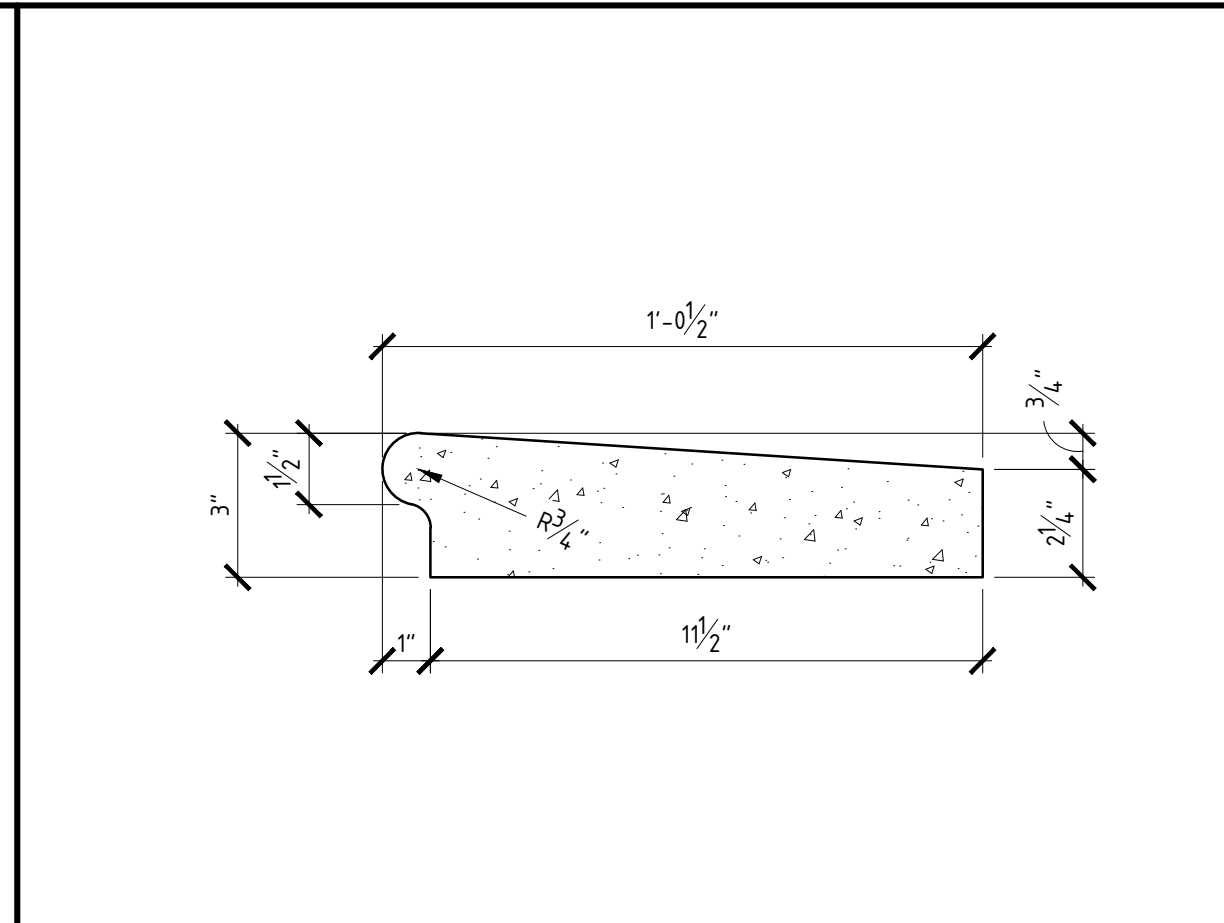

43 PRECAST CONCRETE COPING STONE
A400 3" = 1'-0"

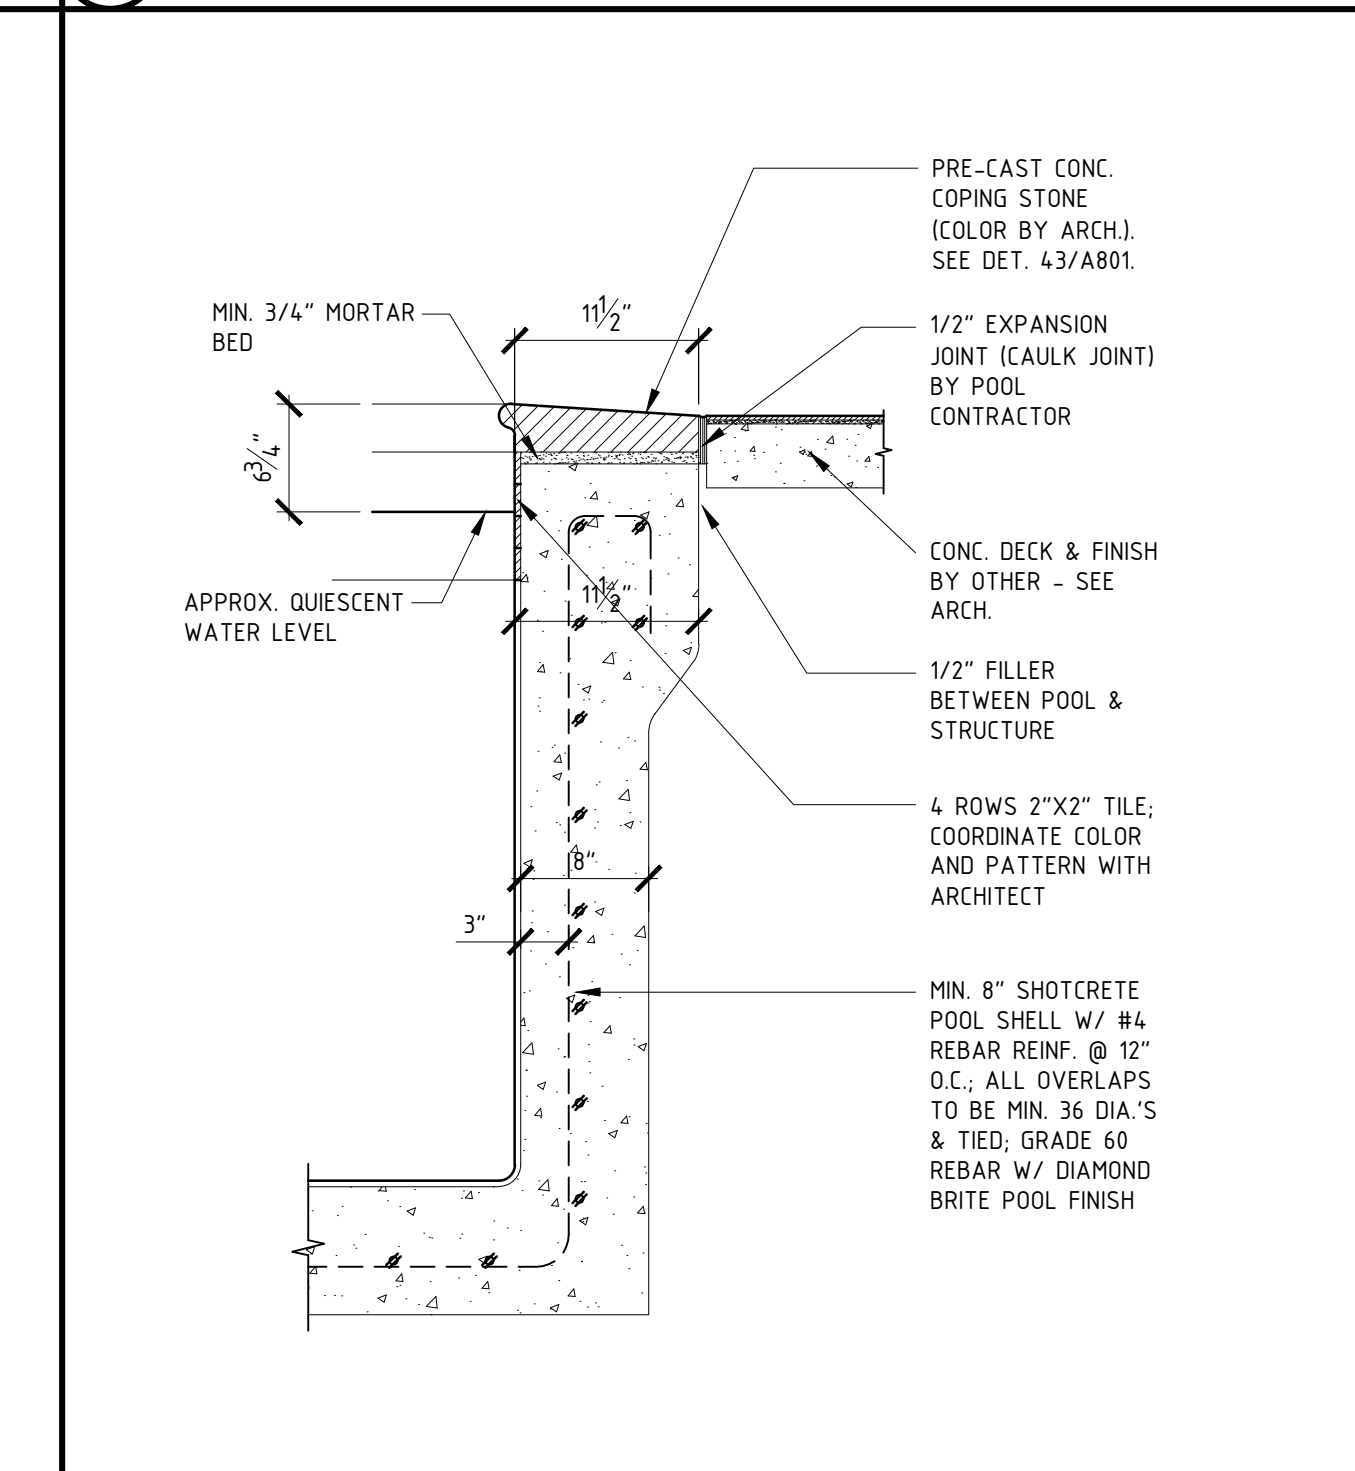

34 WALL DETAIL (TYP.)
A400 1" = 1'-0"

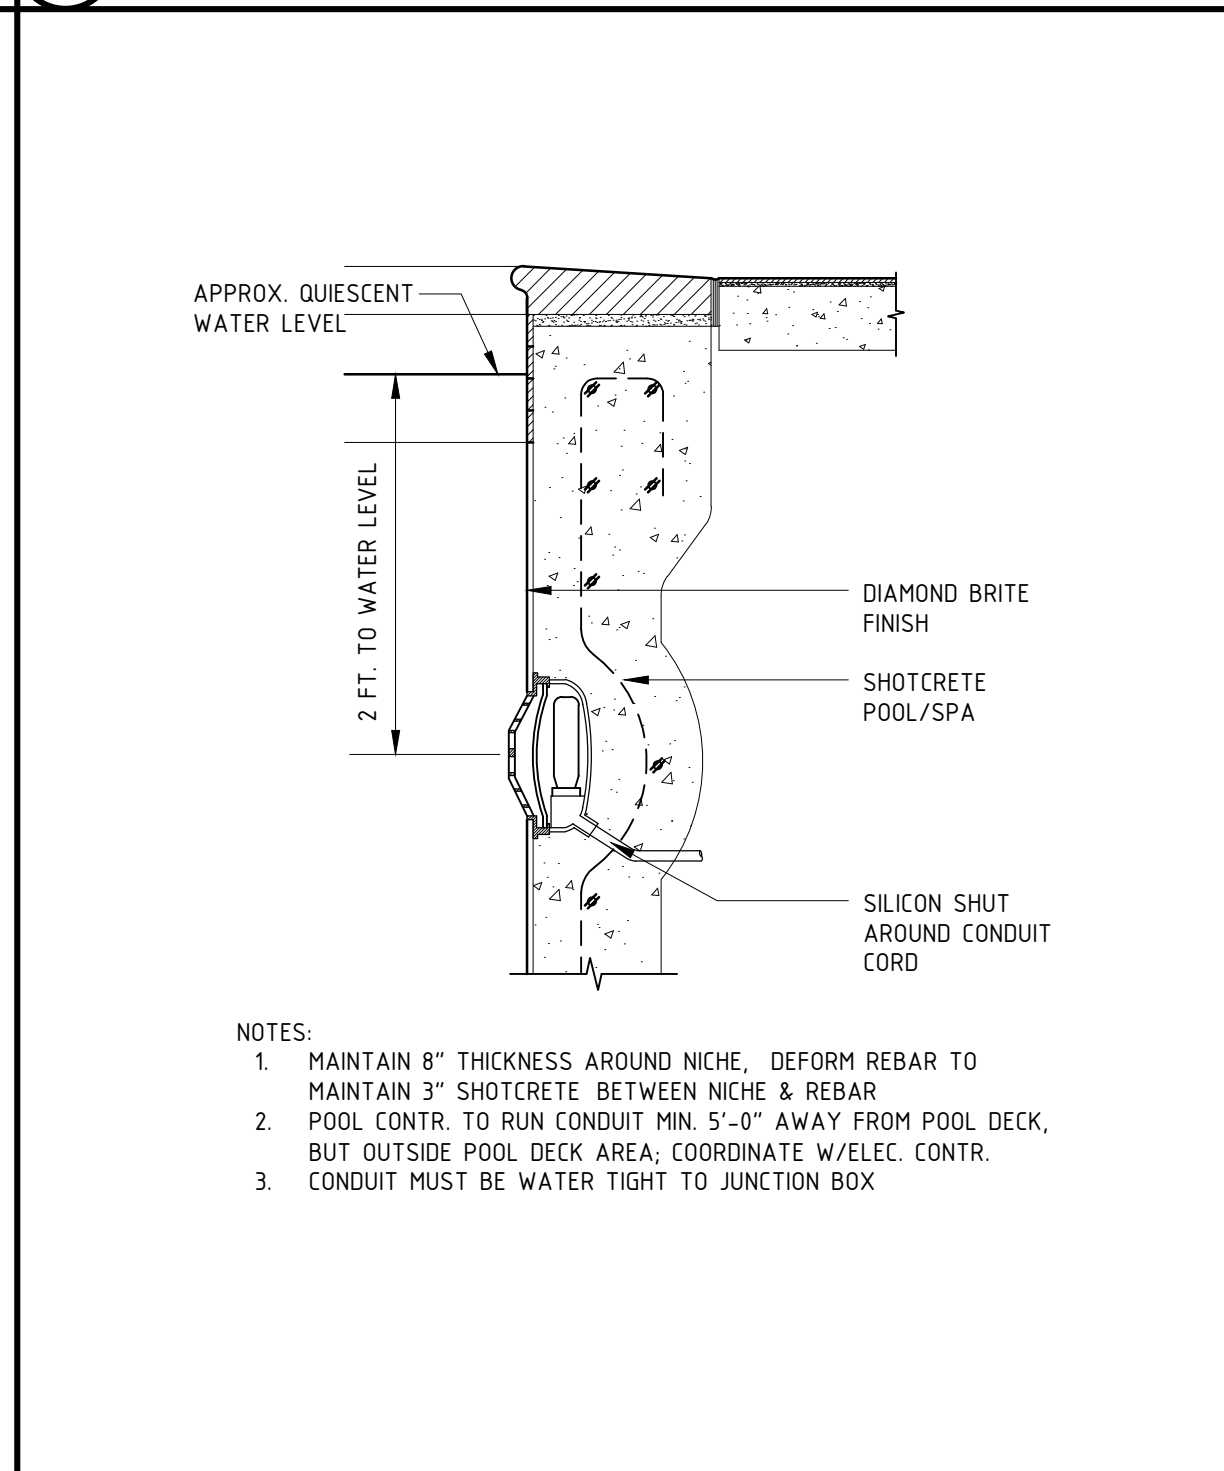

44 LIGHT NICHE DETAIL
A400 1" = 1'-0"