




11 SHOWER BASE DETAIL
A504 SCALE: 3" = 1'-0"

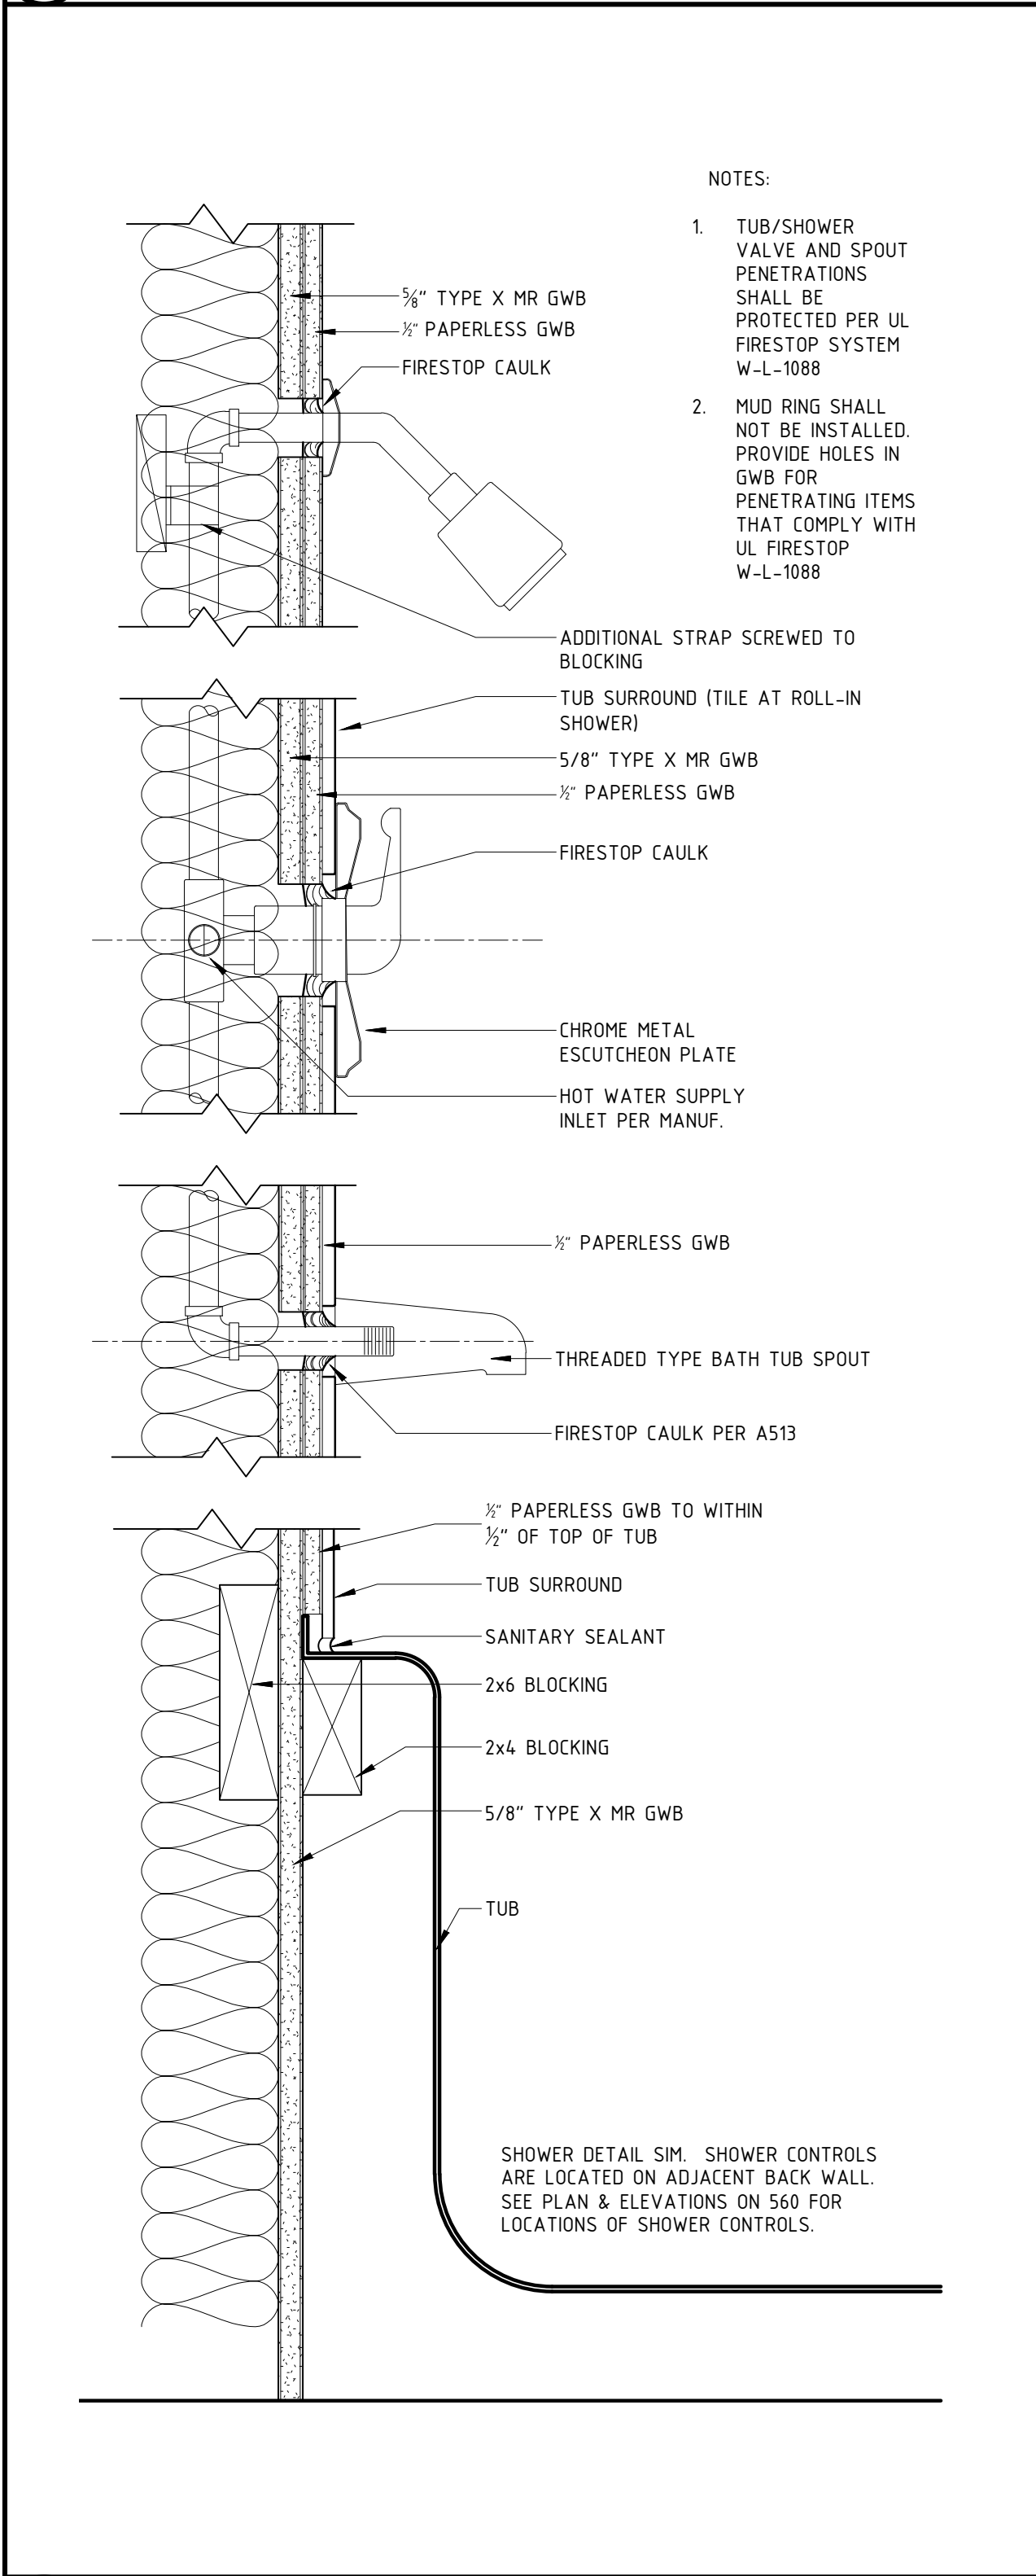


14 TUB/ SHOWER AT 1-HR WALL
A504 SCALE: 3" = 1'-0"

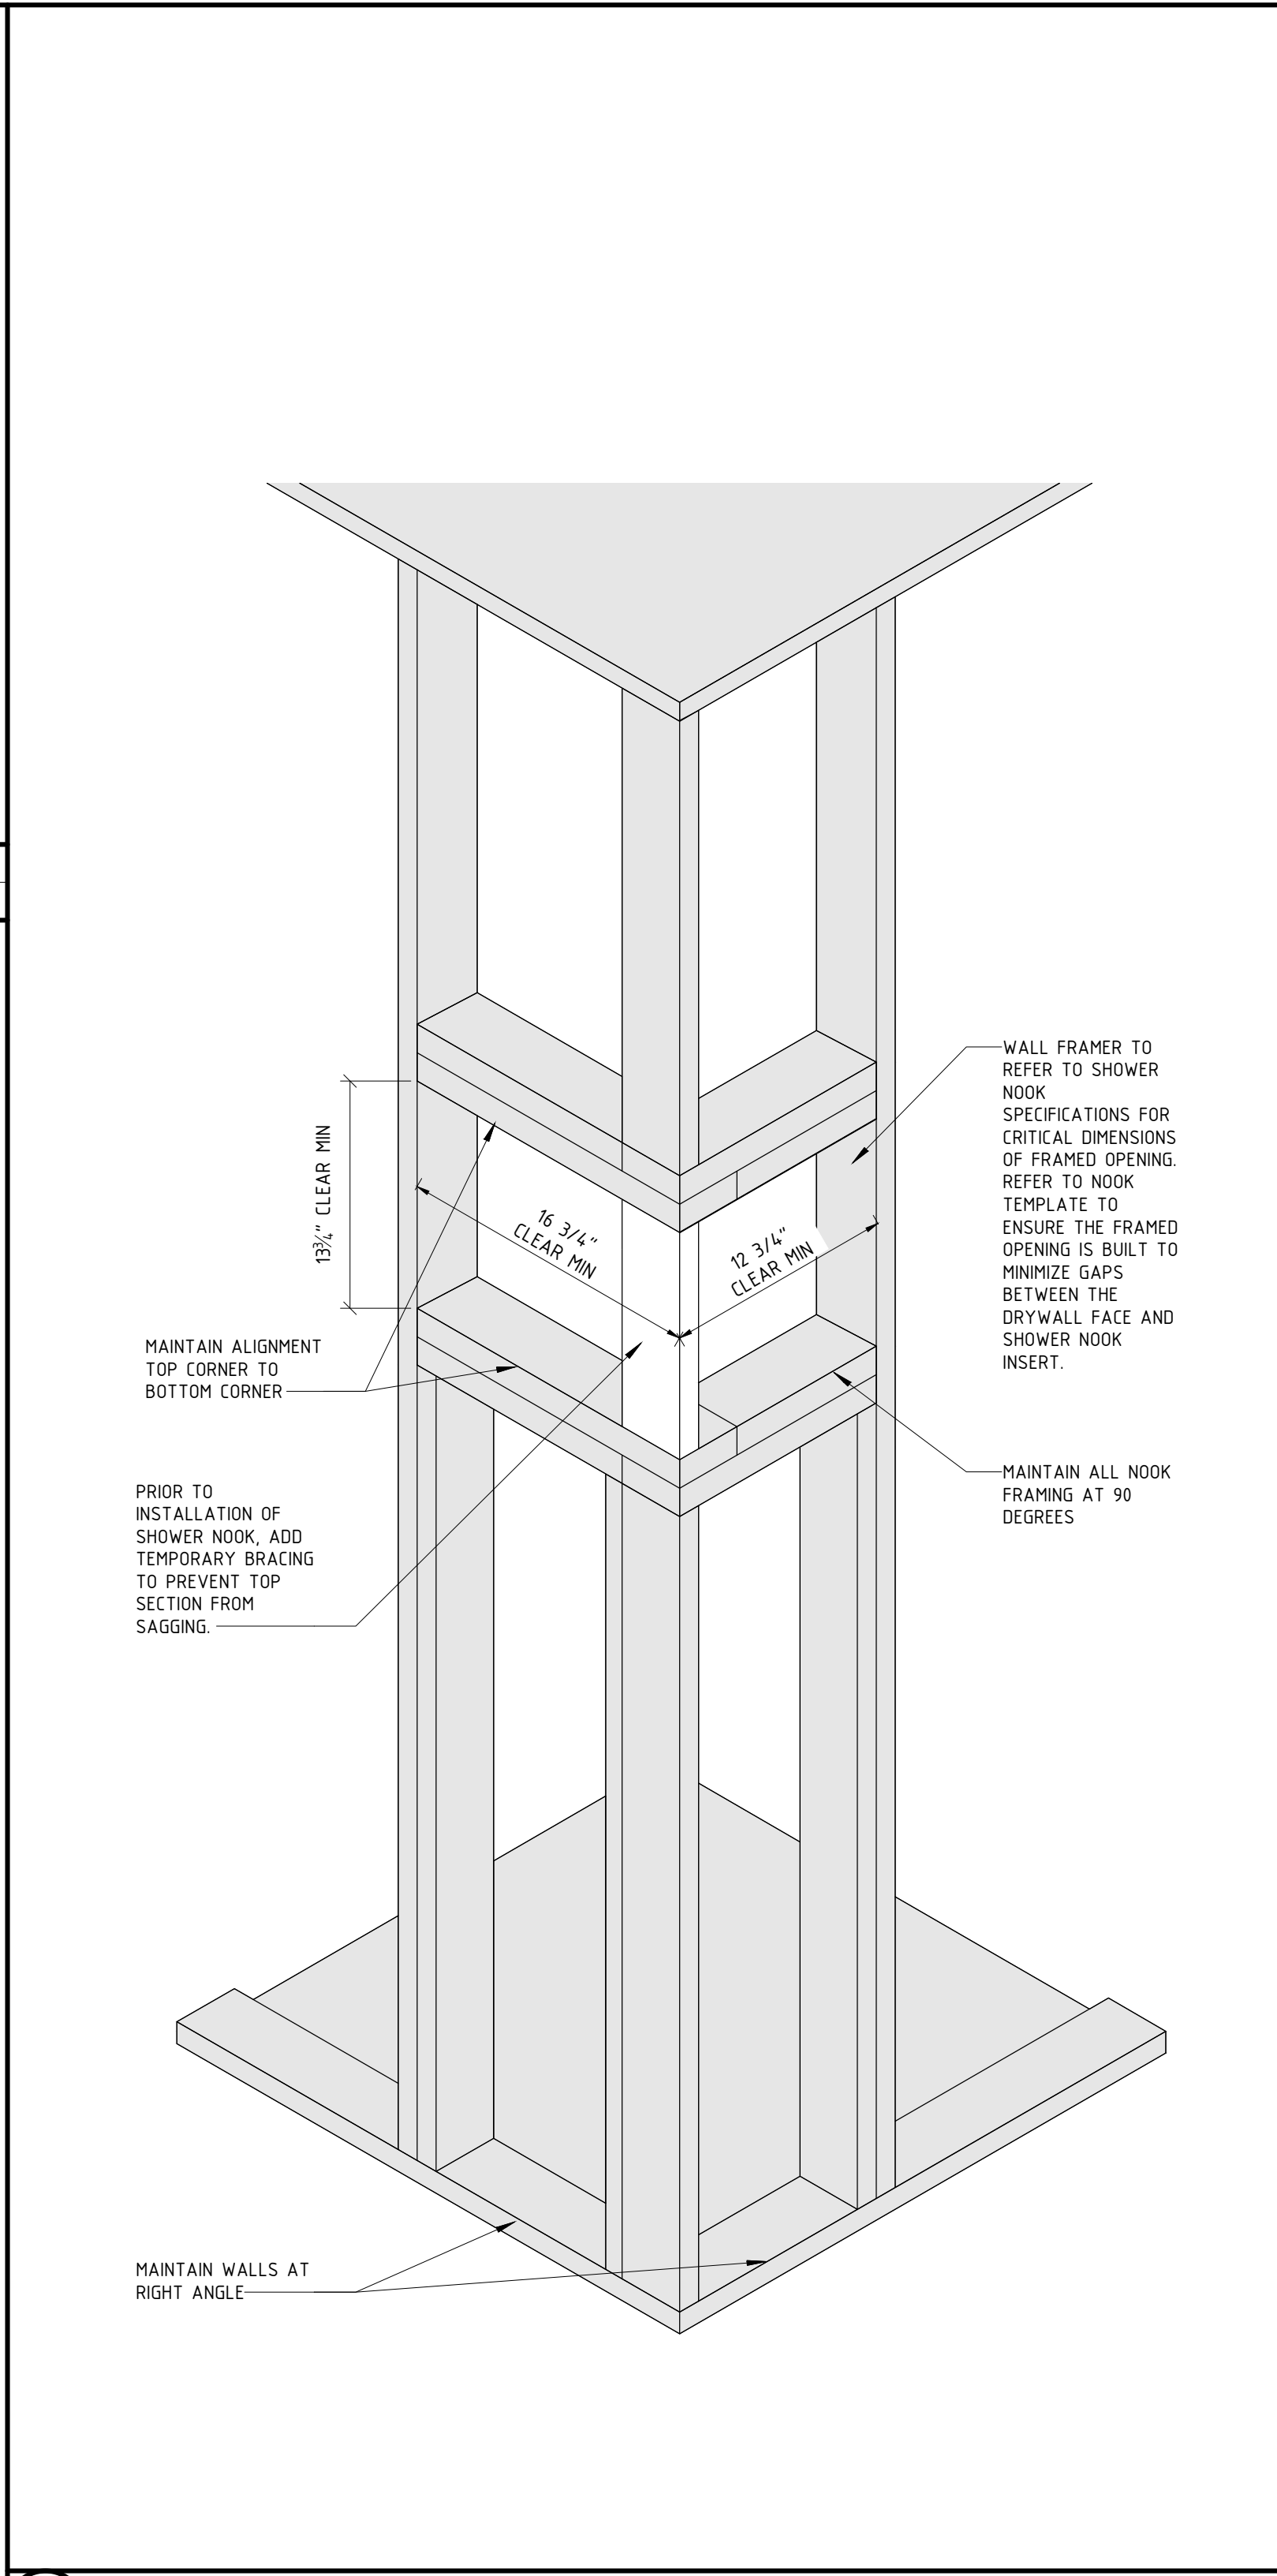


23 SHOWER NOOK FRAMING DIAGRAM
A504 SCALE: 1 1/2" = 1'-0"

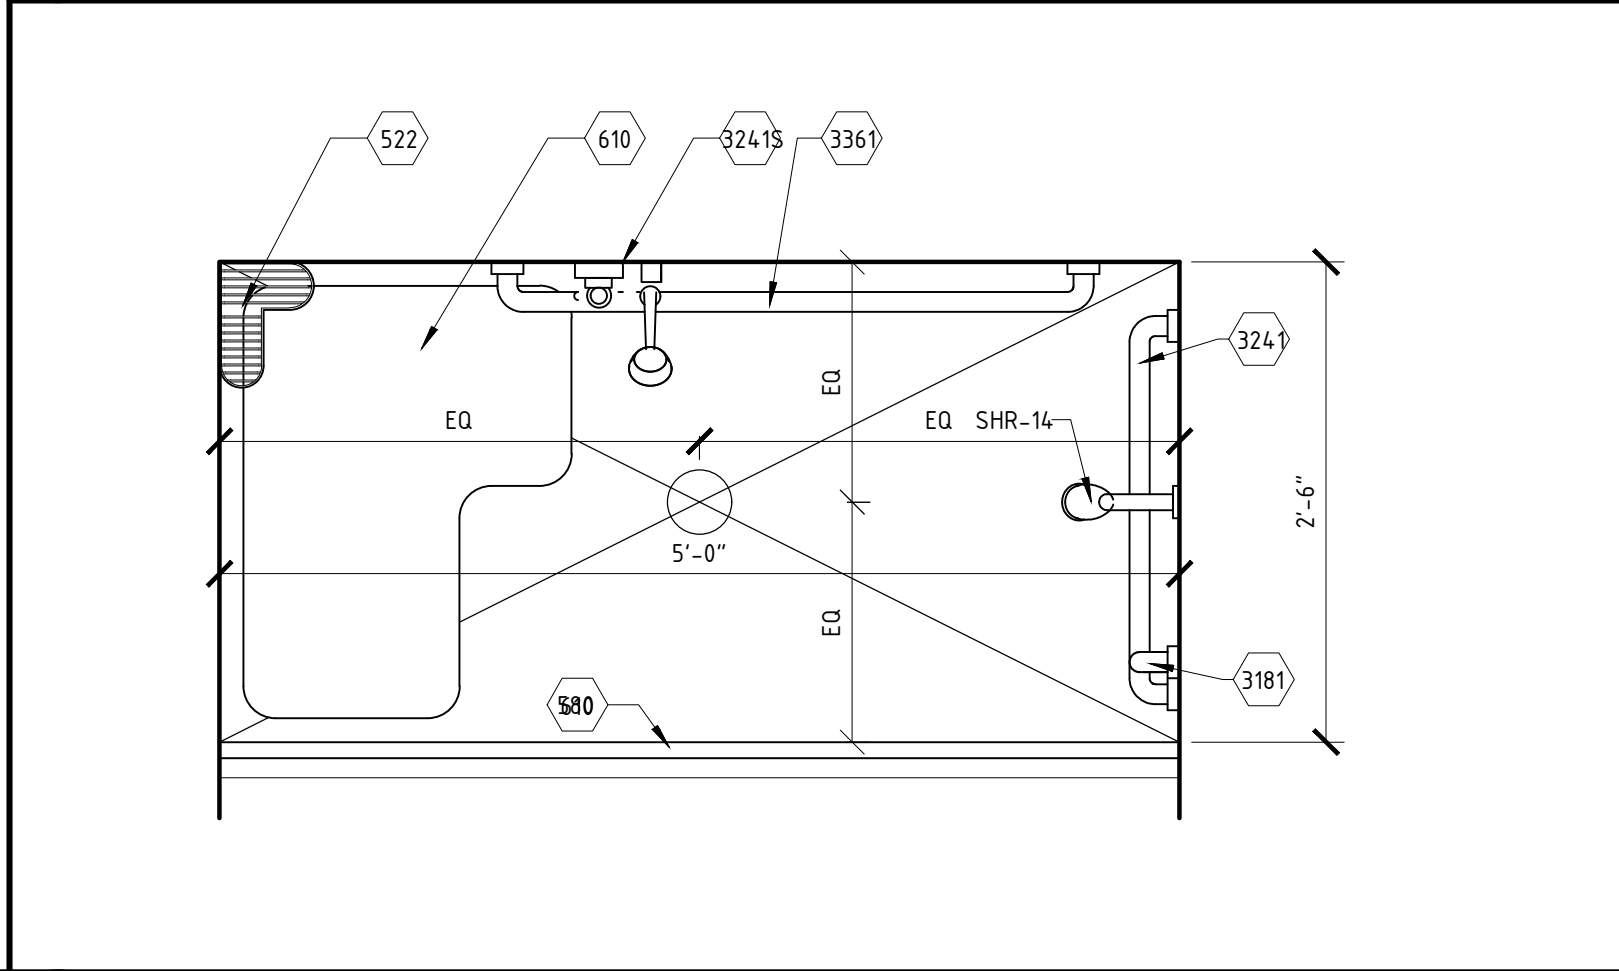


24 ACCESSIBLE ROLL-IN SHOWER - PLAN
A504 SCALE: 1" = 1'-0"

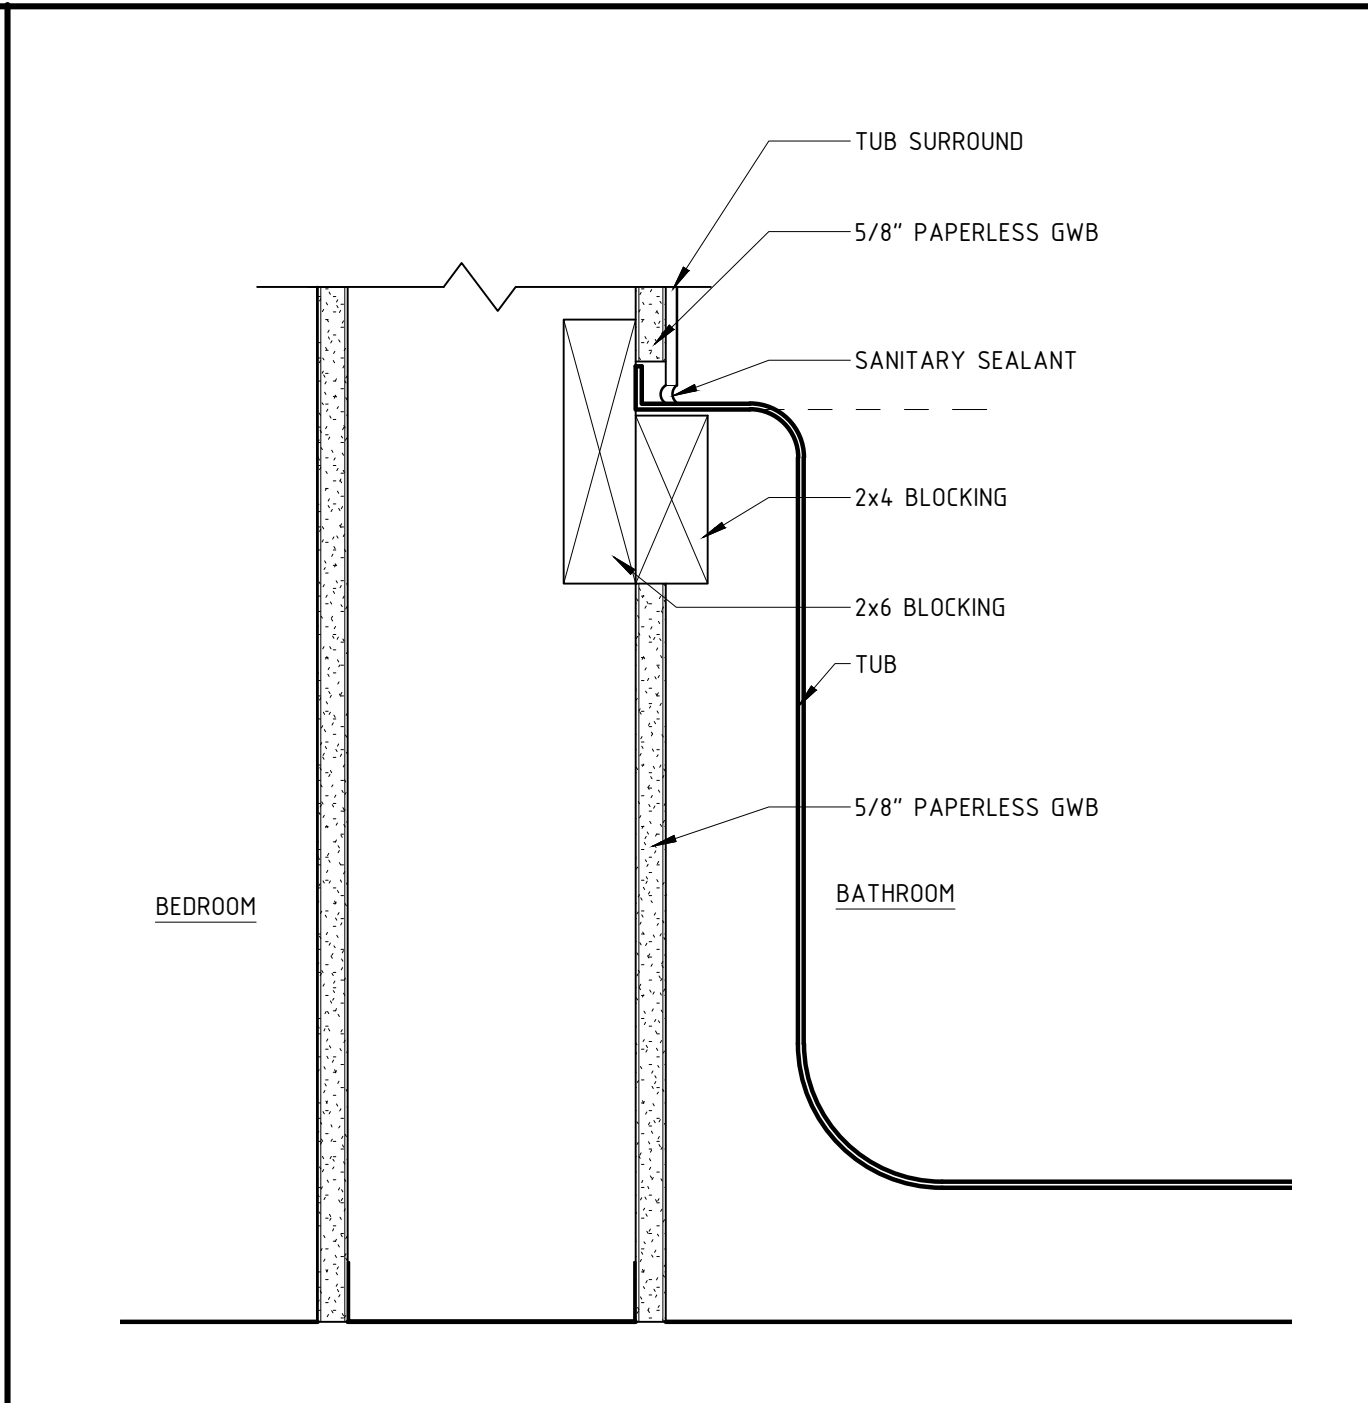


31 TUB AT NON-RATED WALL
A504 SCALE: 3" = 1'-0"

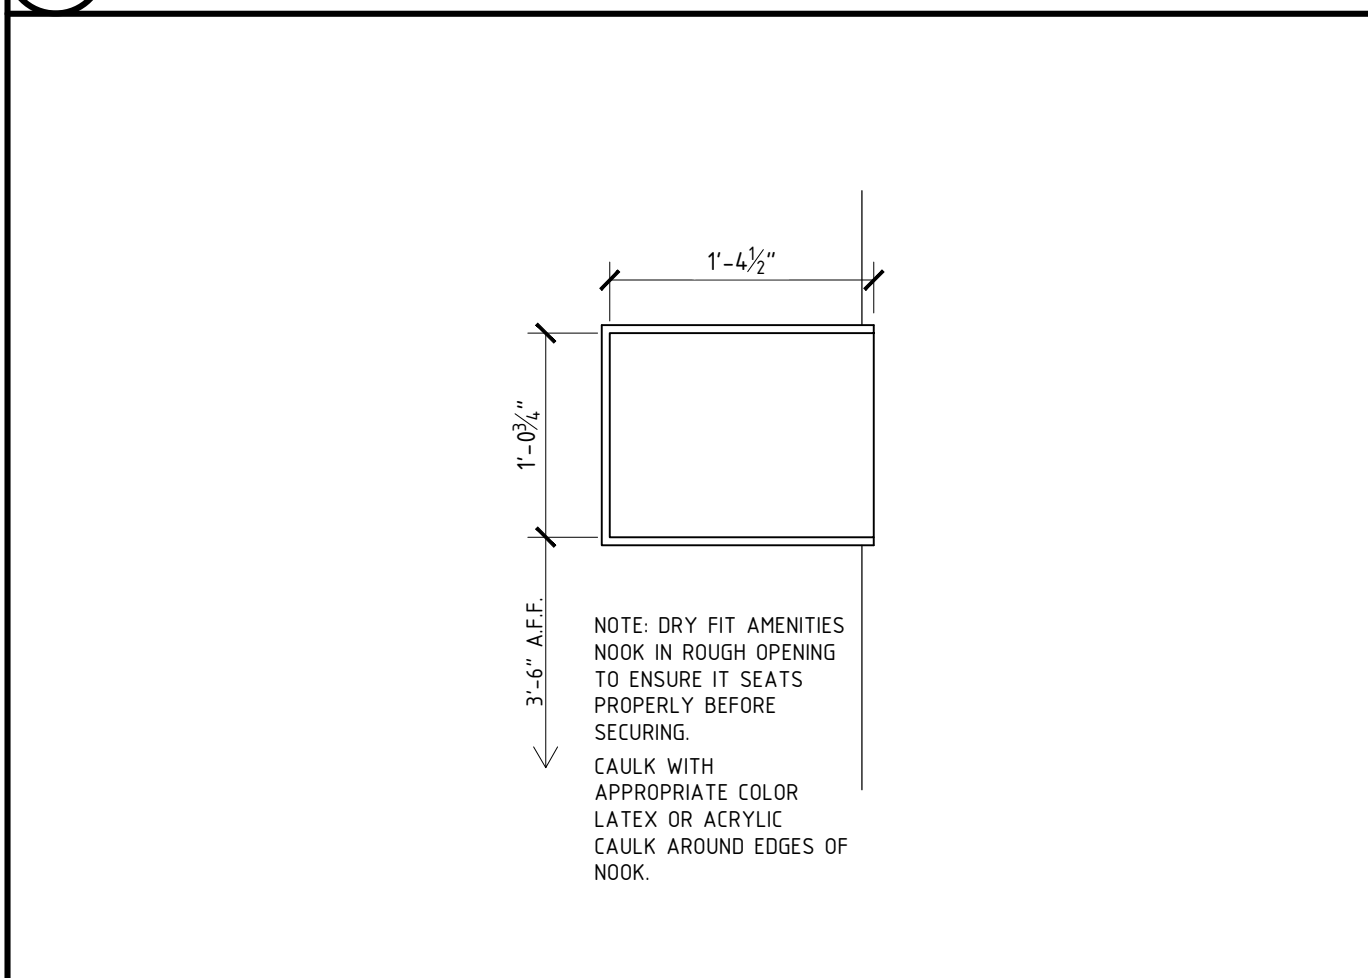


32 WALL NOOK SHOWER - ELEVATION
A504 SCALE: 1" = 1'-0"

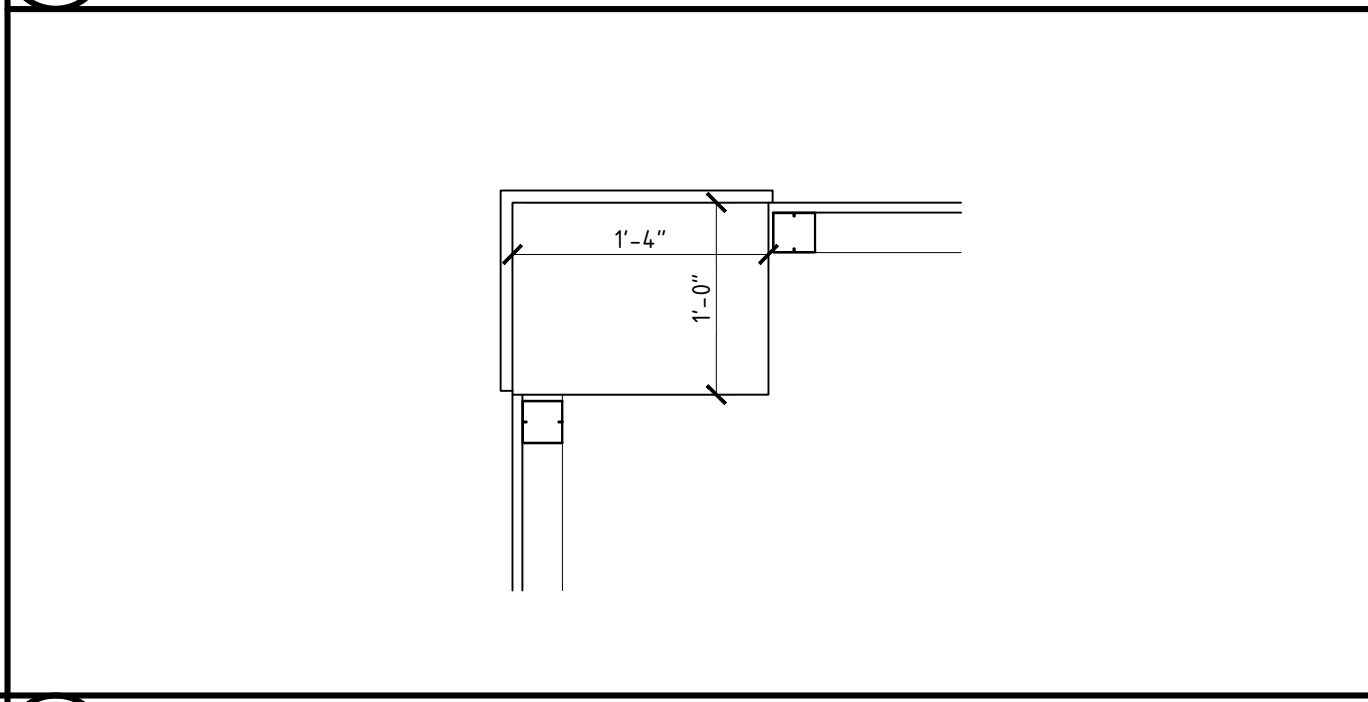


33 WALL NOOK SHOWER - PLAN
A504 SCALE: 1" = 1'-0"

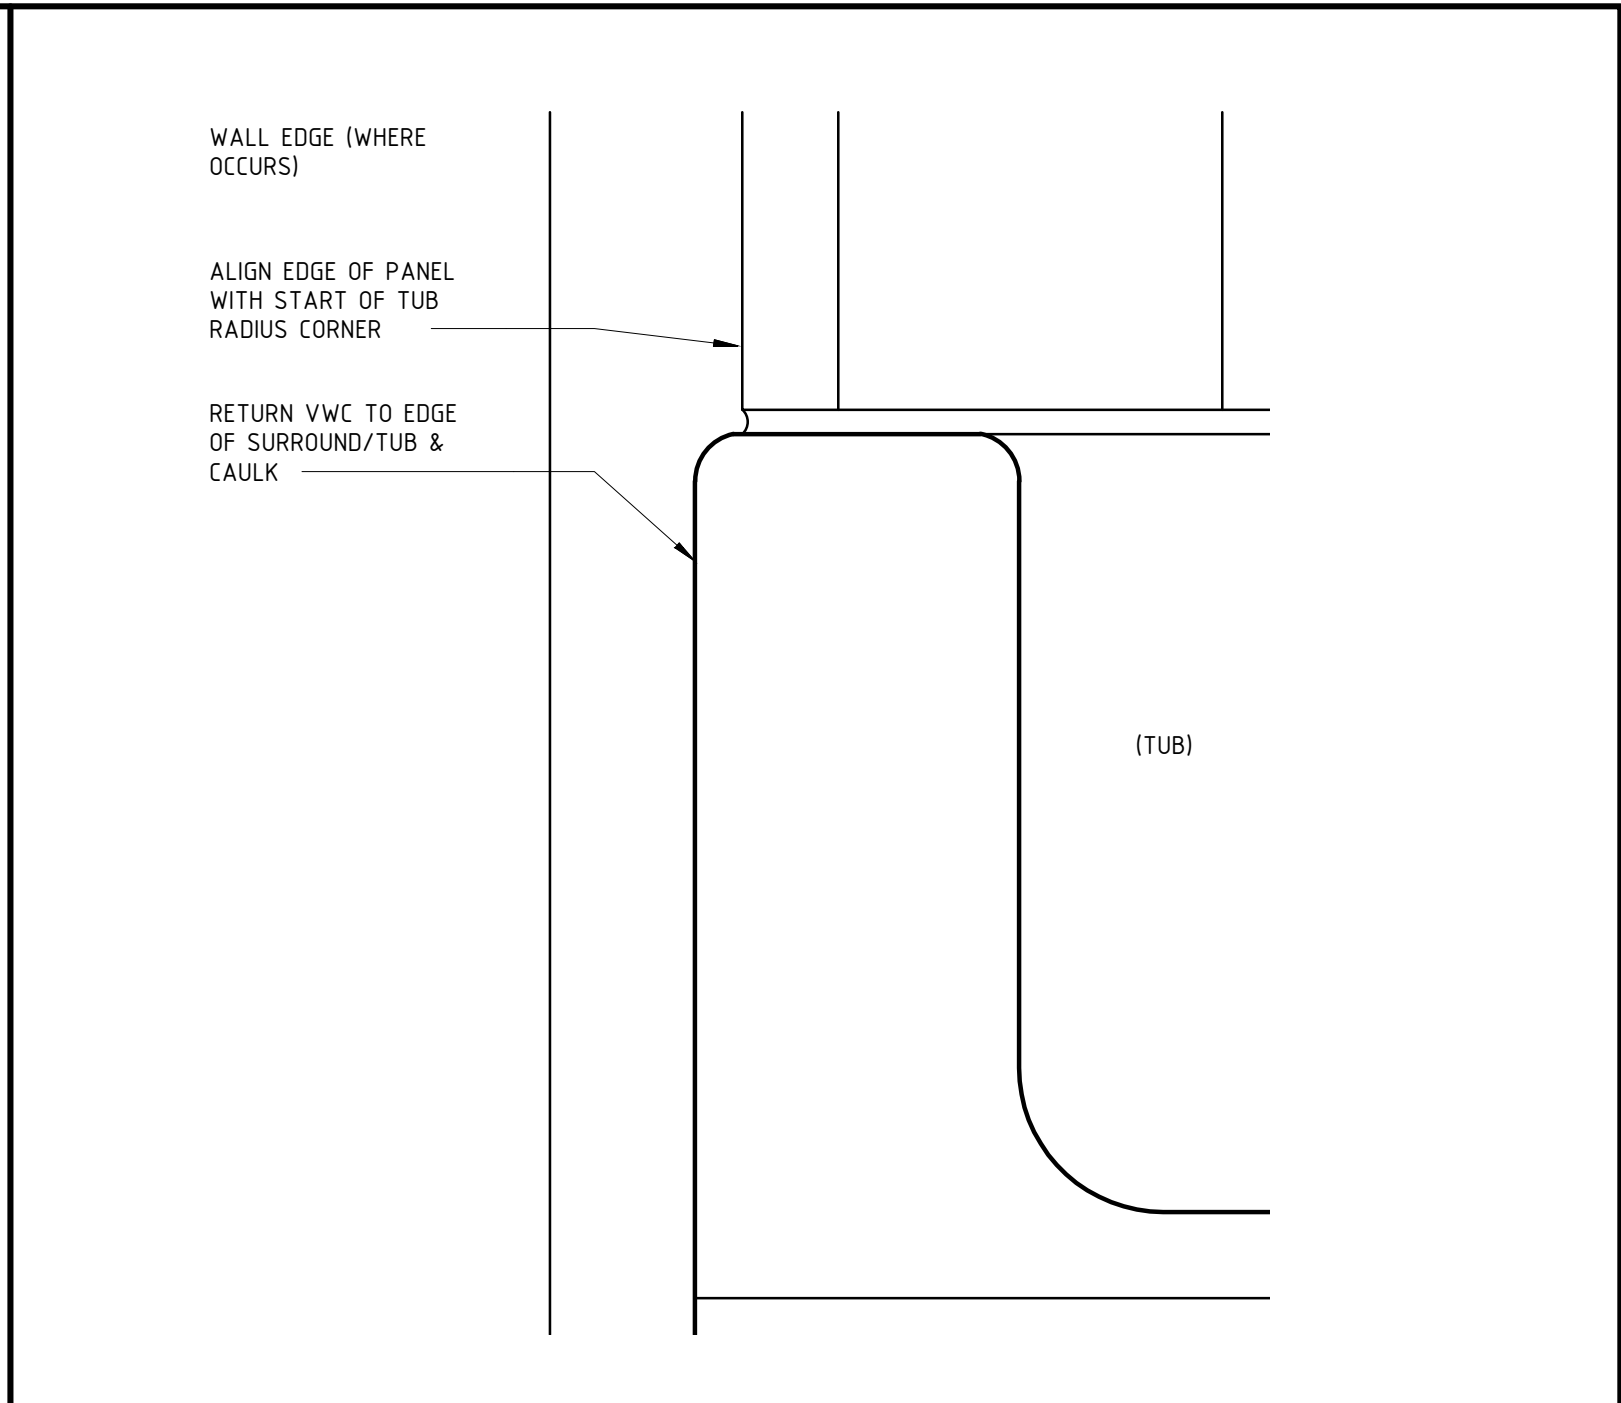


41 TUB SURROUND EDGE --- ELEVATION
A504 SCALE: 3" = 1'-0"

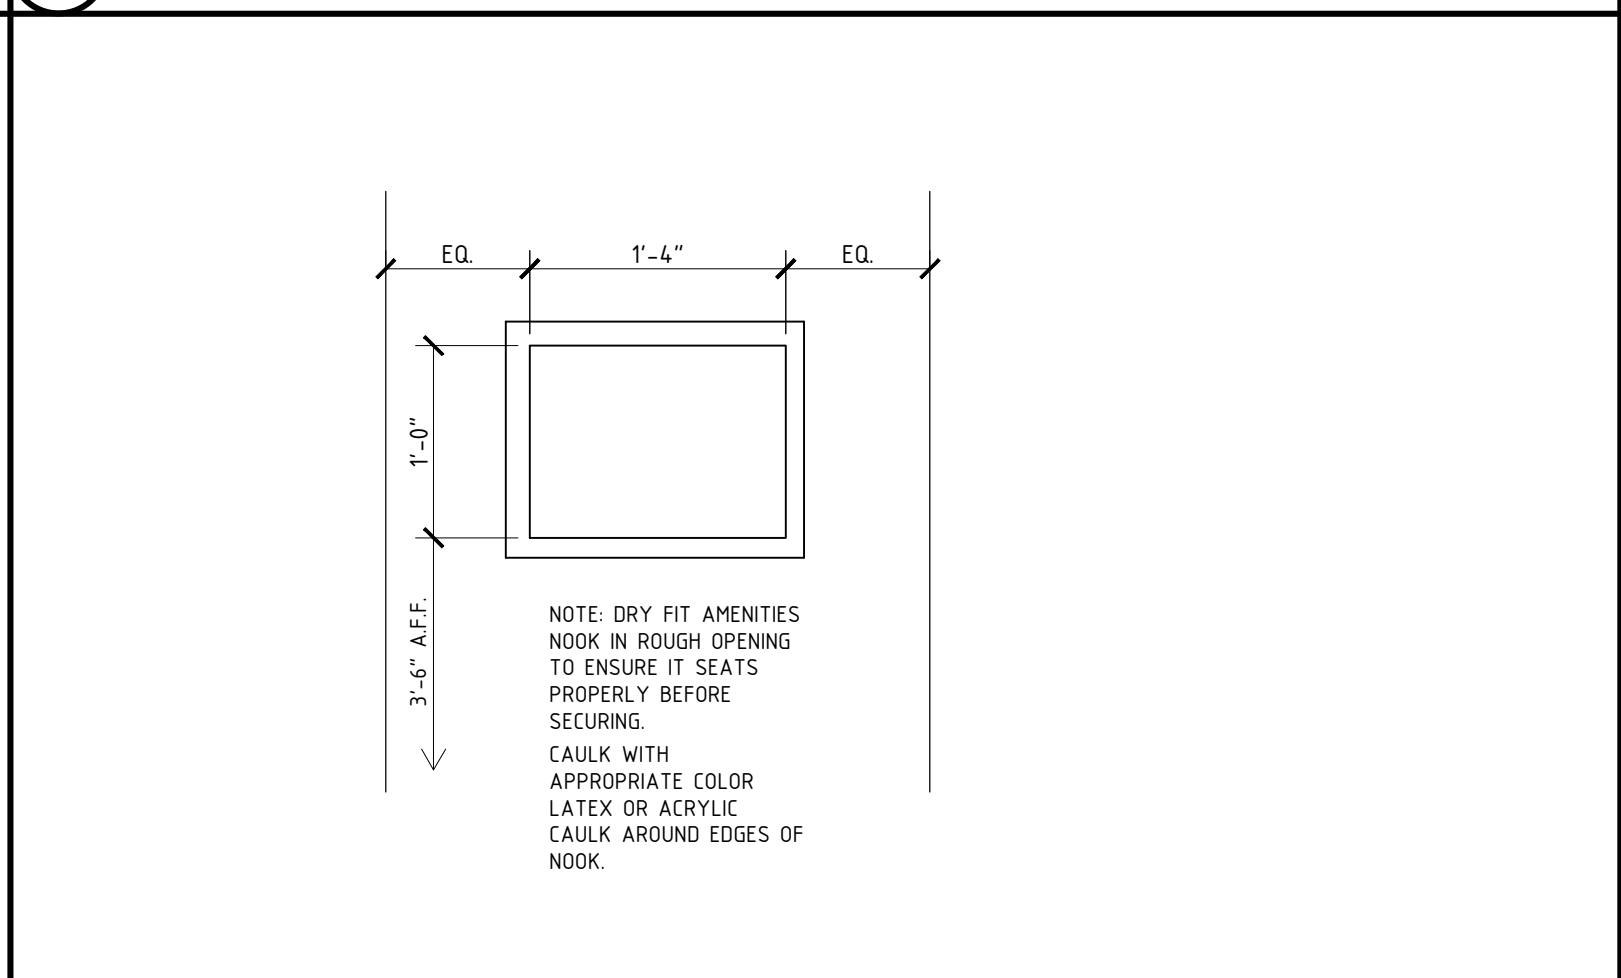

42 WALL NOOK TUB - ELEVATION
A504 SCALE: 1" = 1'-0"

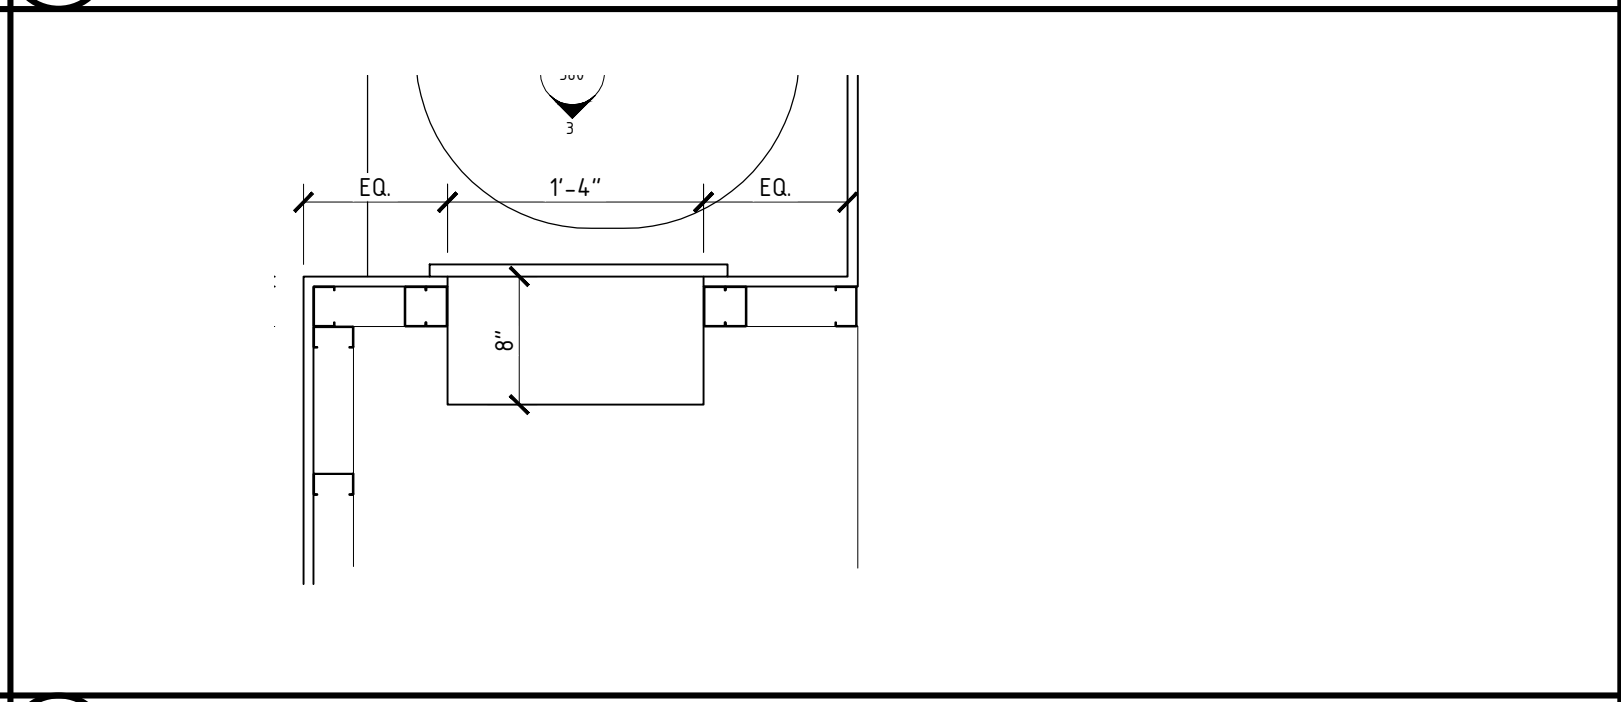

43 WALL NOOK TUB - PLAN
A504 SCALE: 1" = 1'-0"

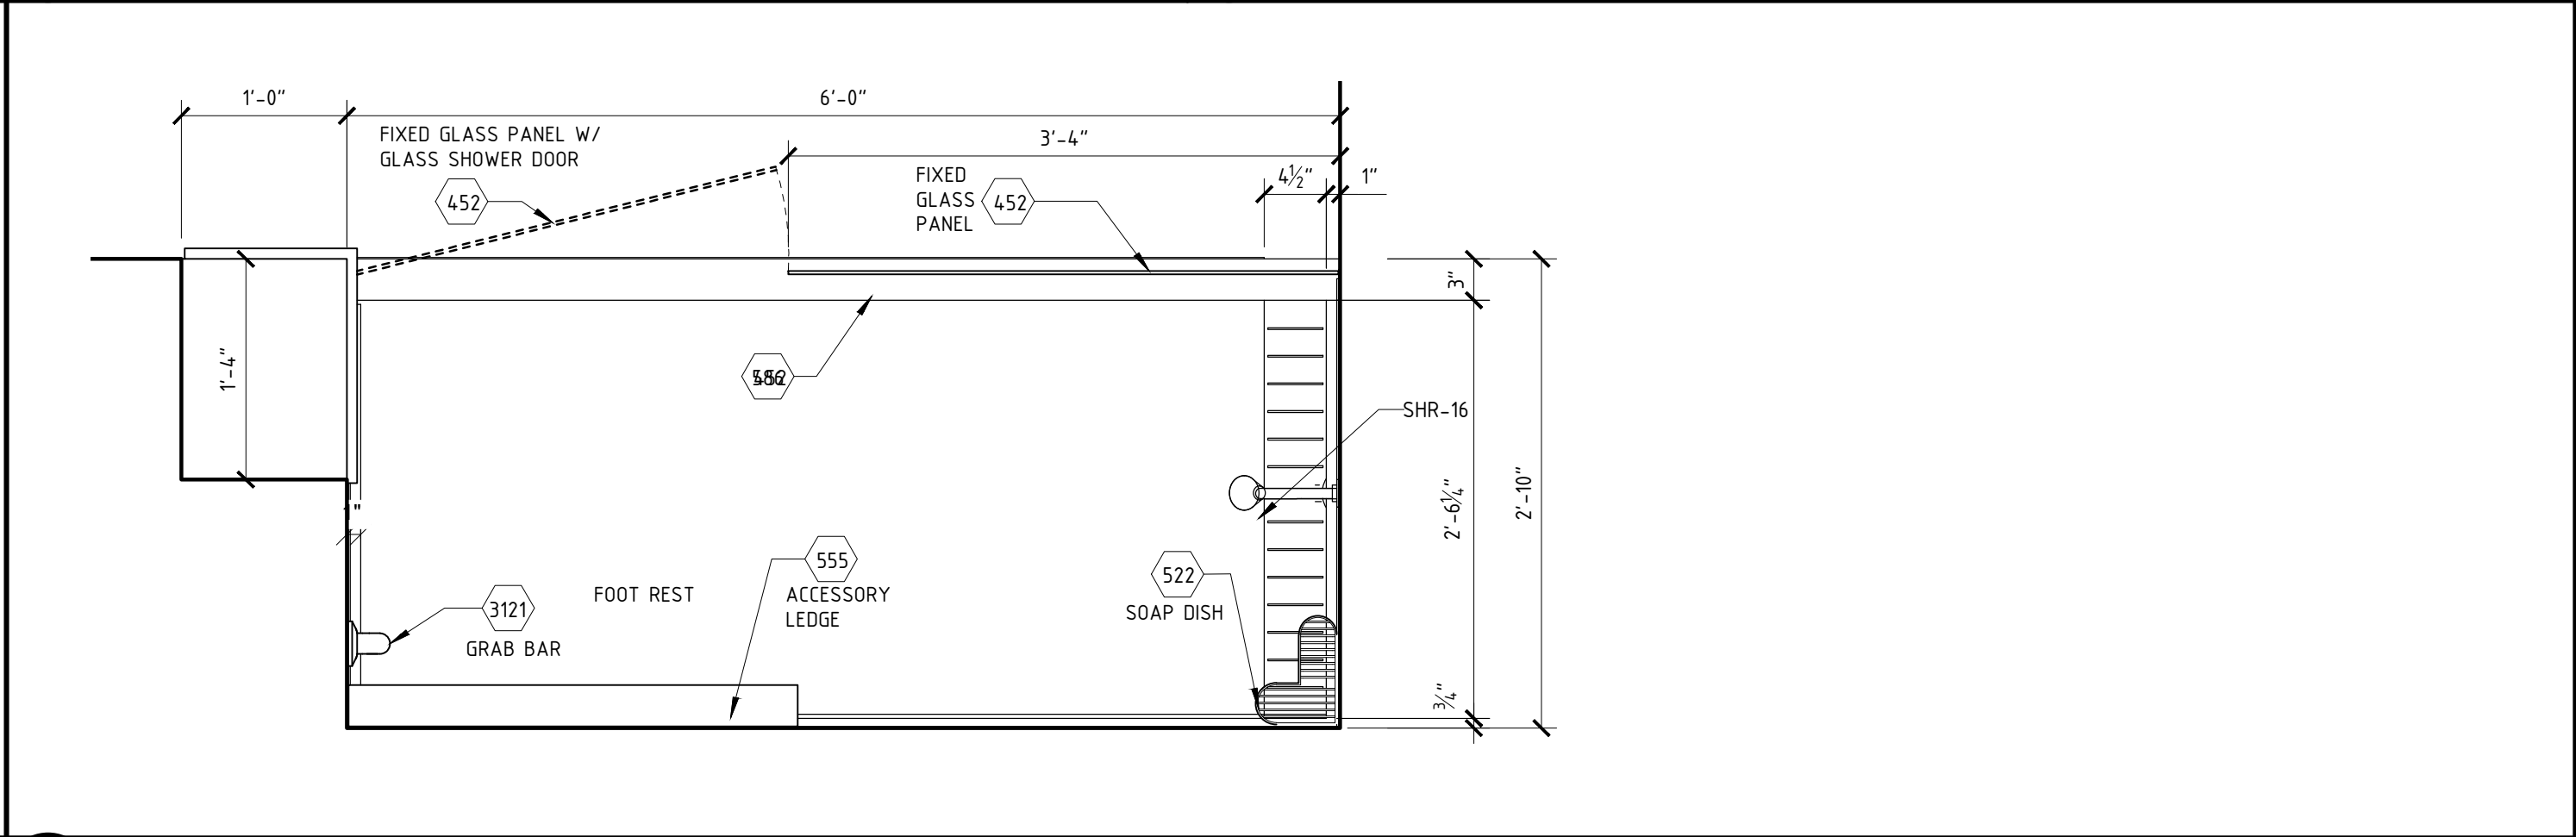

34 STANDARD SHOWER - PLAN
A504 SCALE: 1" = 1'-0"