




41 BAR ELEVATION

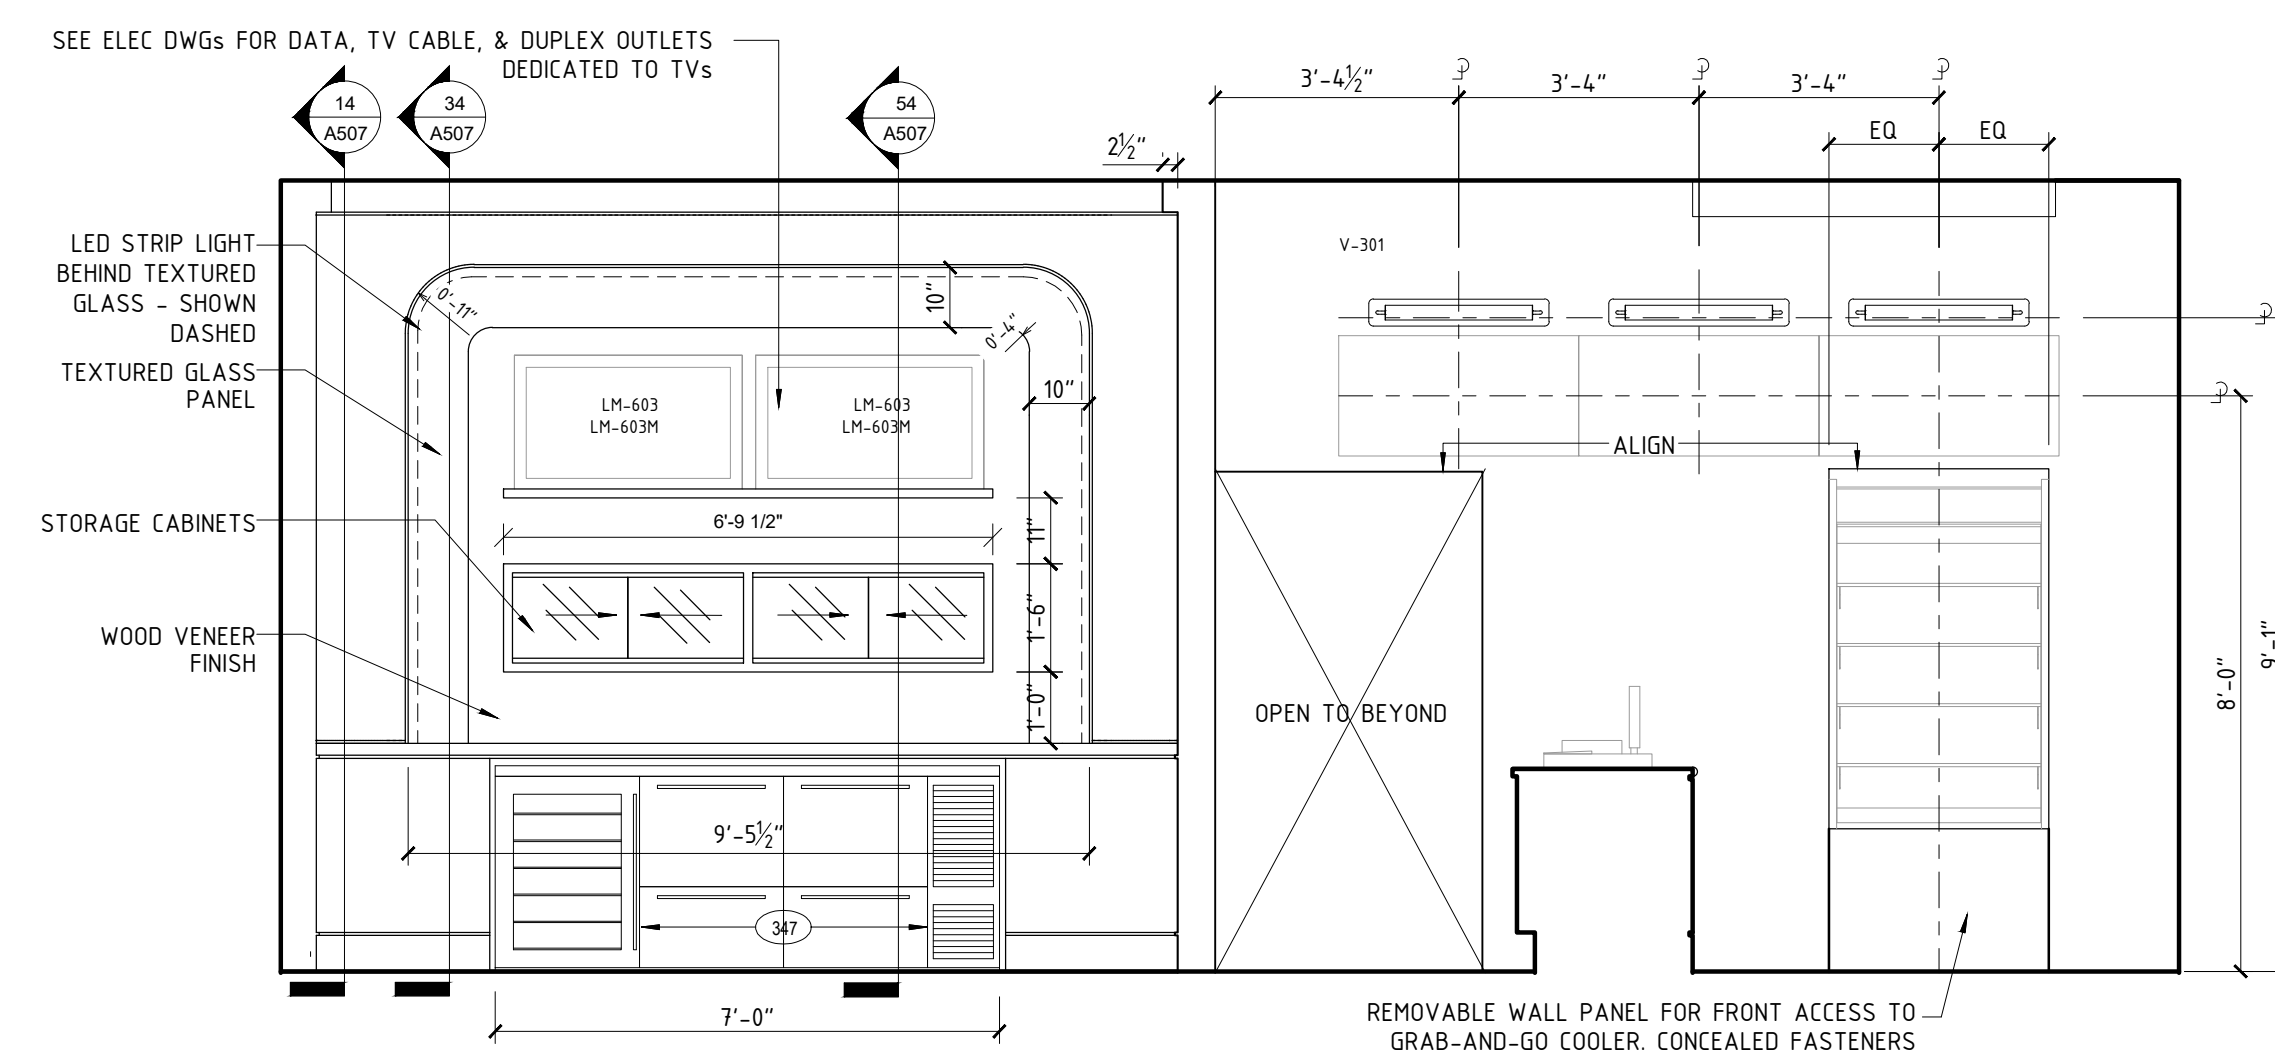

42 BAR ELEVATION
A506 $3/8" = 1'-0"$

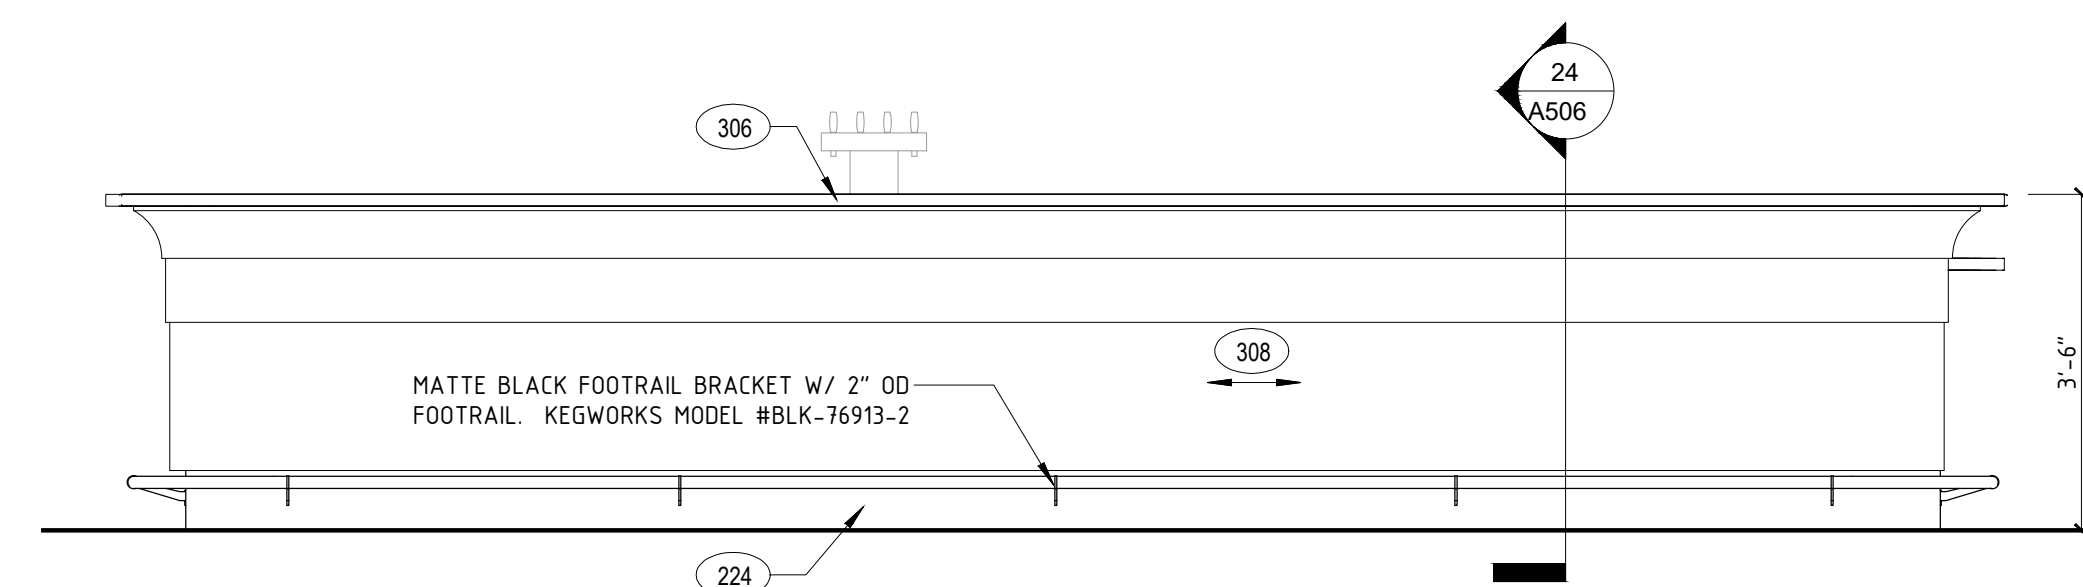

43 BAR ELEVATION
A506 1/2" = 1'-0"

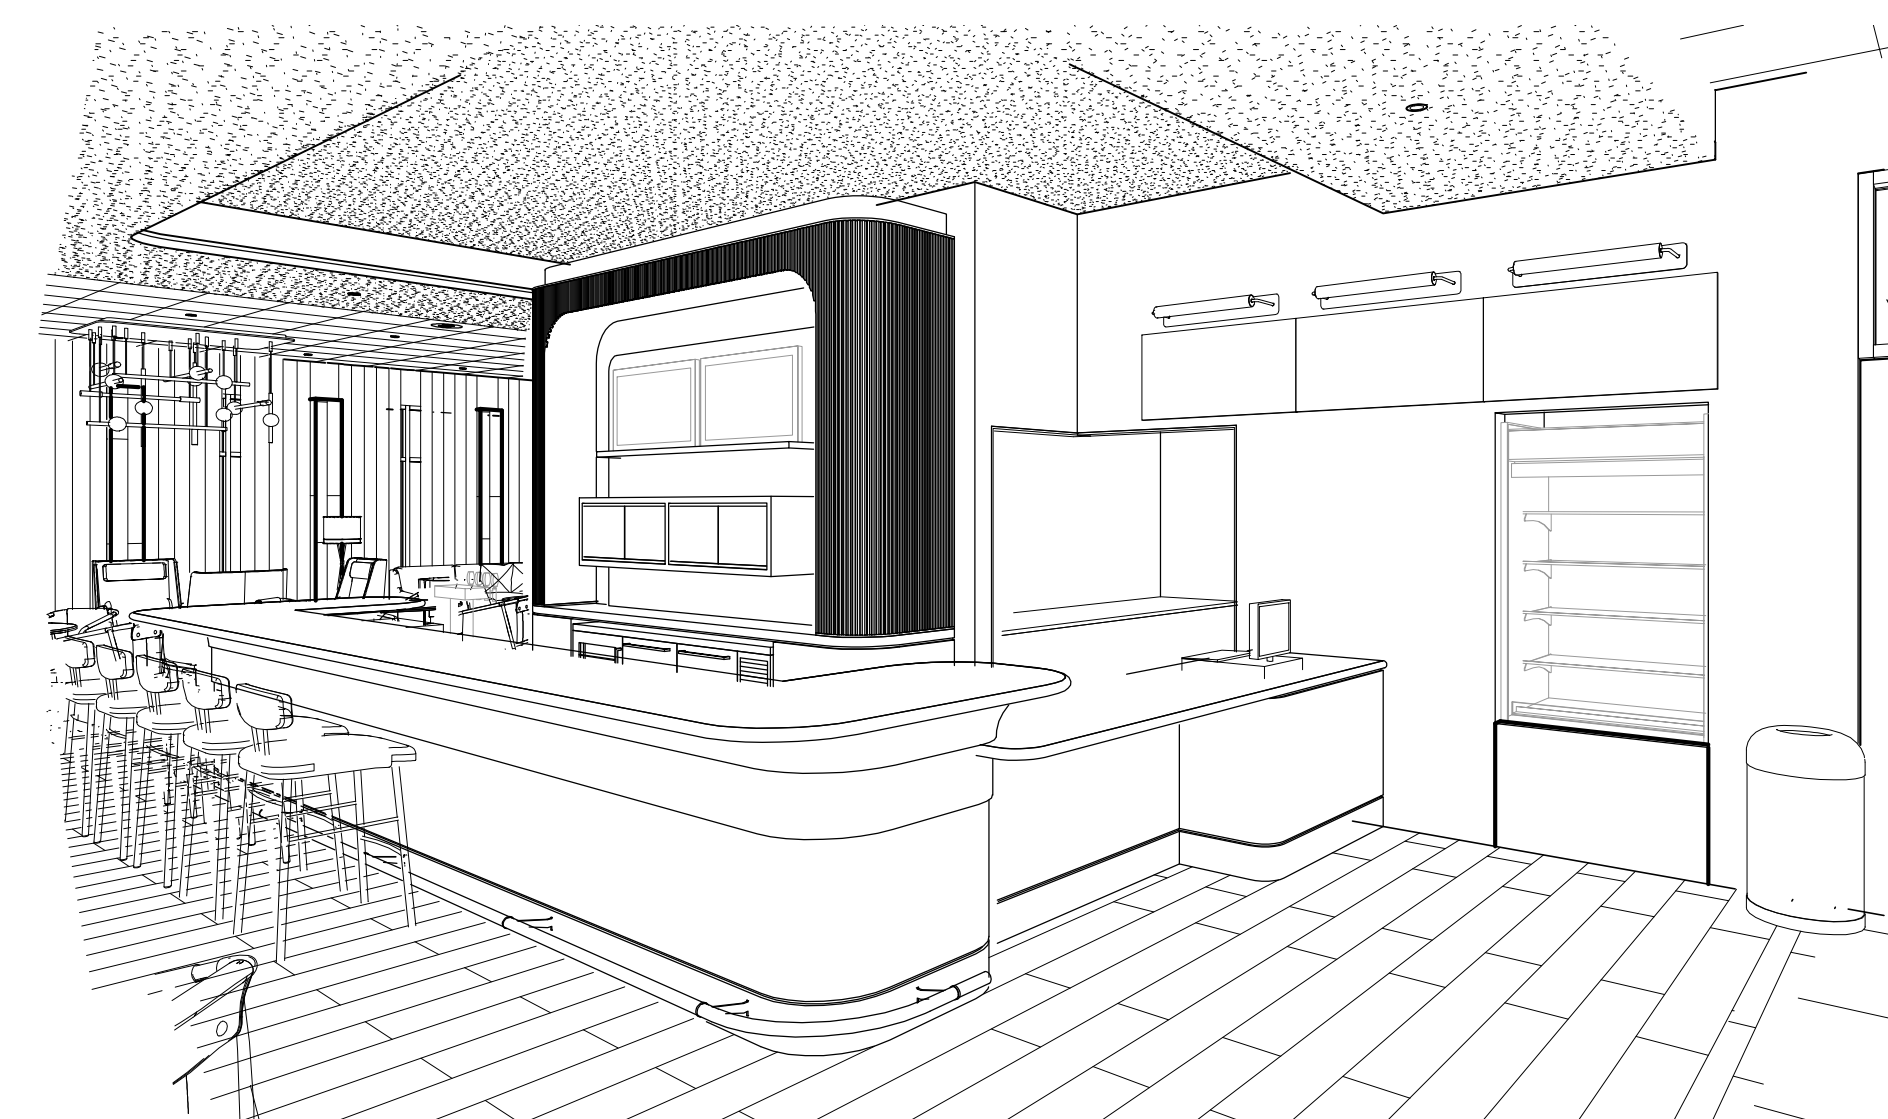

34 BAR DETAIL
A506 3" = 1'-0"

REVISION DATES

UNAUTHORIZED ALTERATIONS OR
ADDITIONS TO THIS DRAWING ARE
A VIOLATION OF STATE
EDUCATION LAW ARTICLES 145
AND 147.

THIS DRAWING IS AN INSTRUMENT
OF SERVICE FOR RAINBOW
ENTERPRISES, AND MAY NOT BE
REPRODUCED WITHOUT THE
EXPRESS CONSENT OF THE
OWNER AND THE ARCHITECT

DRAWING TITLE

BISTRO / BAR ELEVATIONS AND DETAILS

DATE MARCH 1, 2021

PROJECT NUMBER	17971
----------------	-------

SHEET NUMBER

A506