


REFER TO SHEET P500 FOR DOMESTIC WATER RISER DIAGRAMS AND FUEL GAS RISER DIAGRAM  
 REFER TO SHEET P501 FOR PLUMBING SYMBOLS AND DETAILS

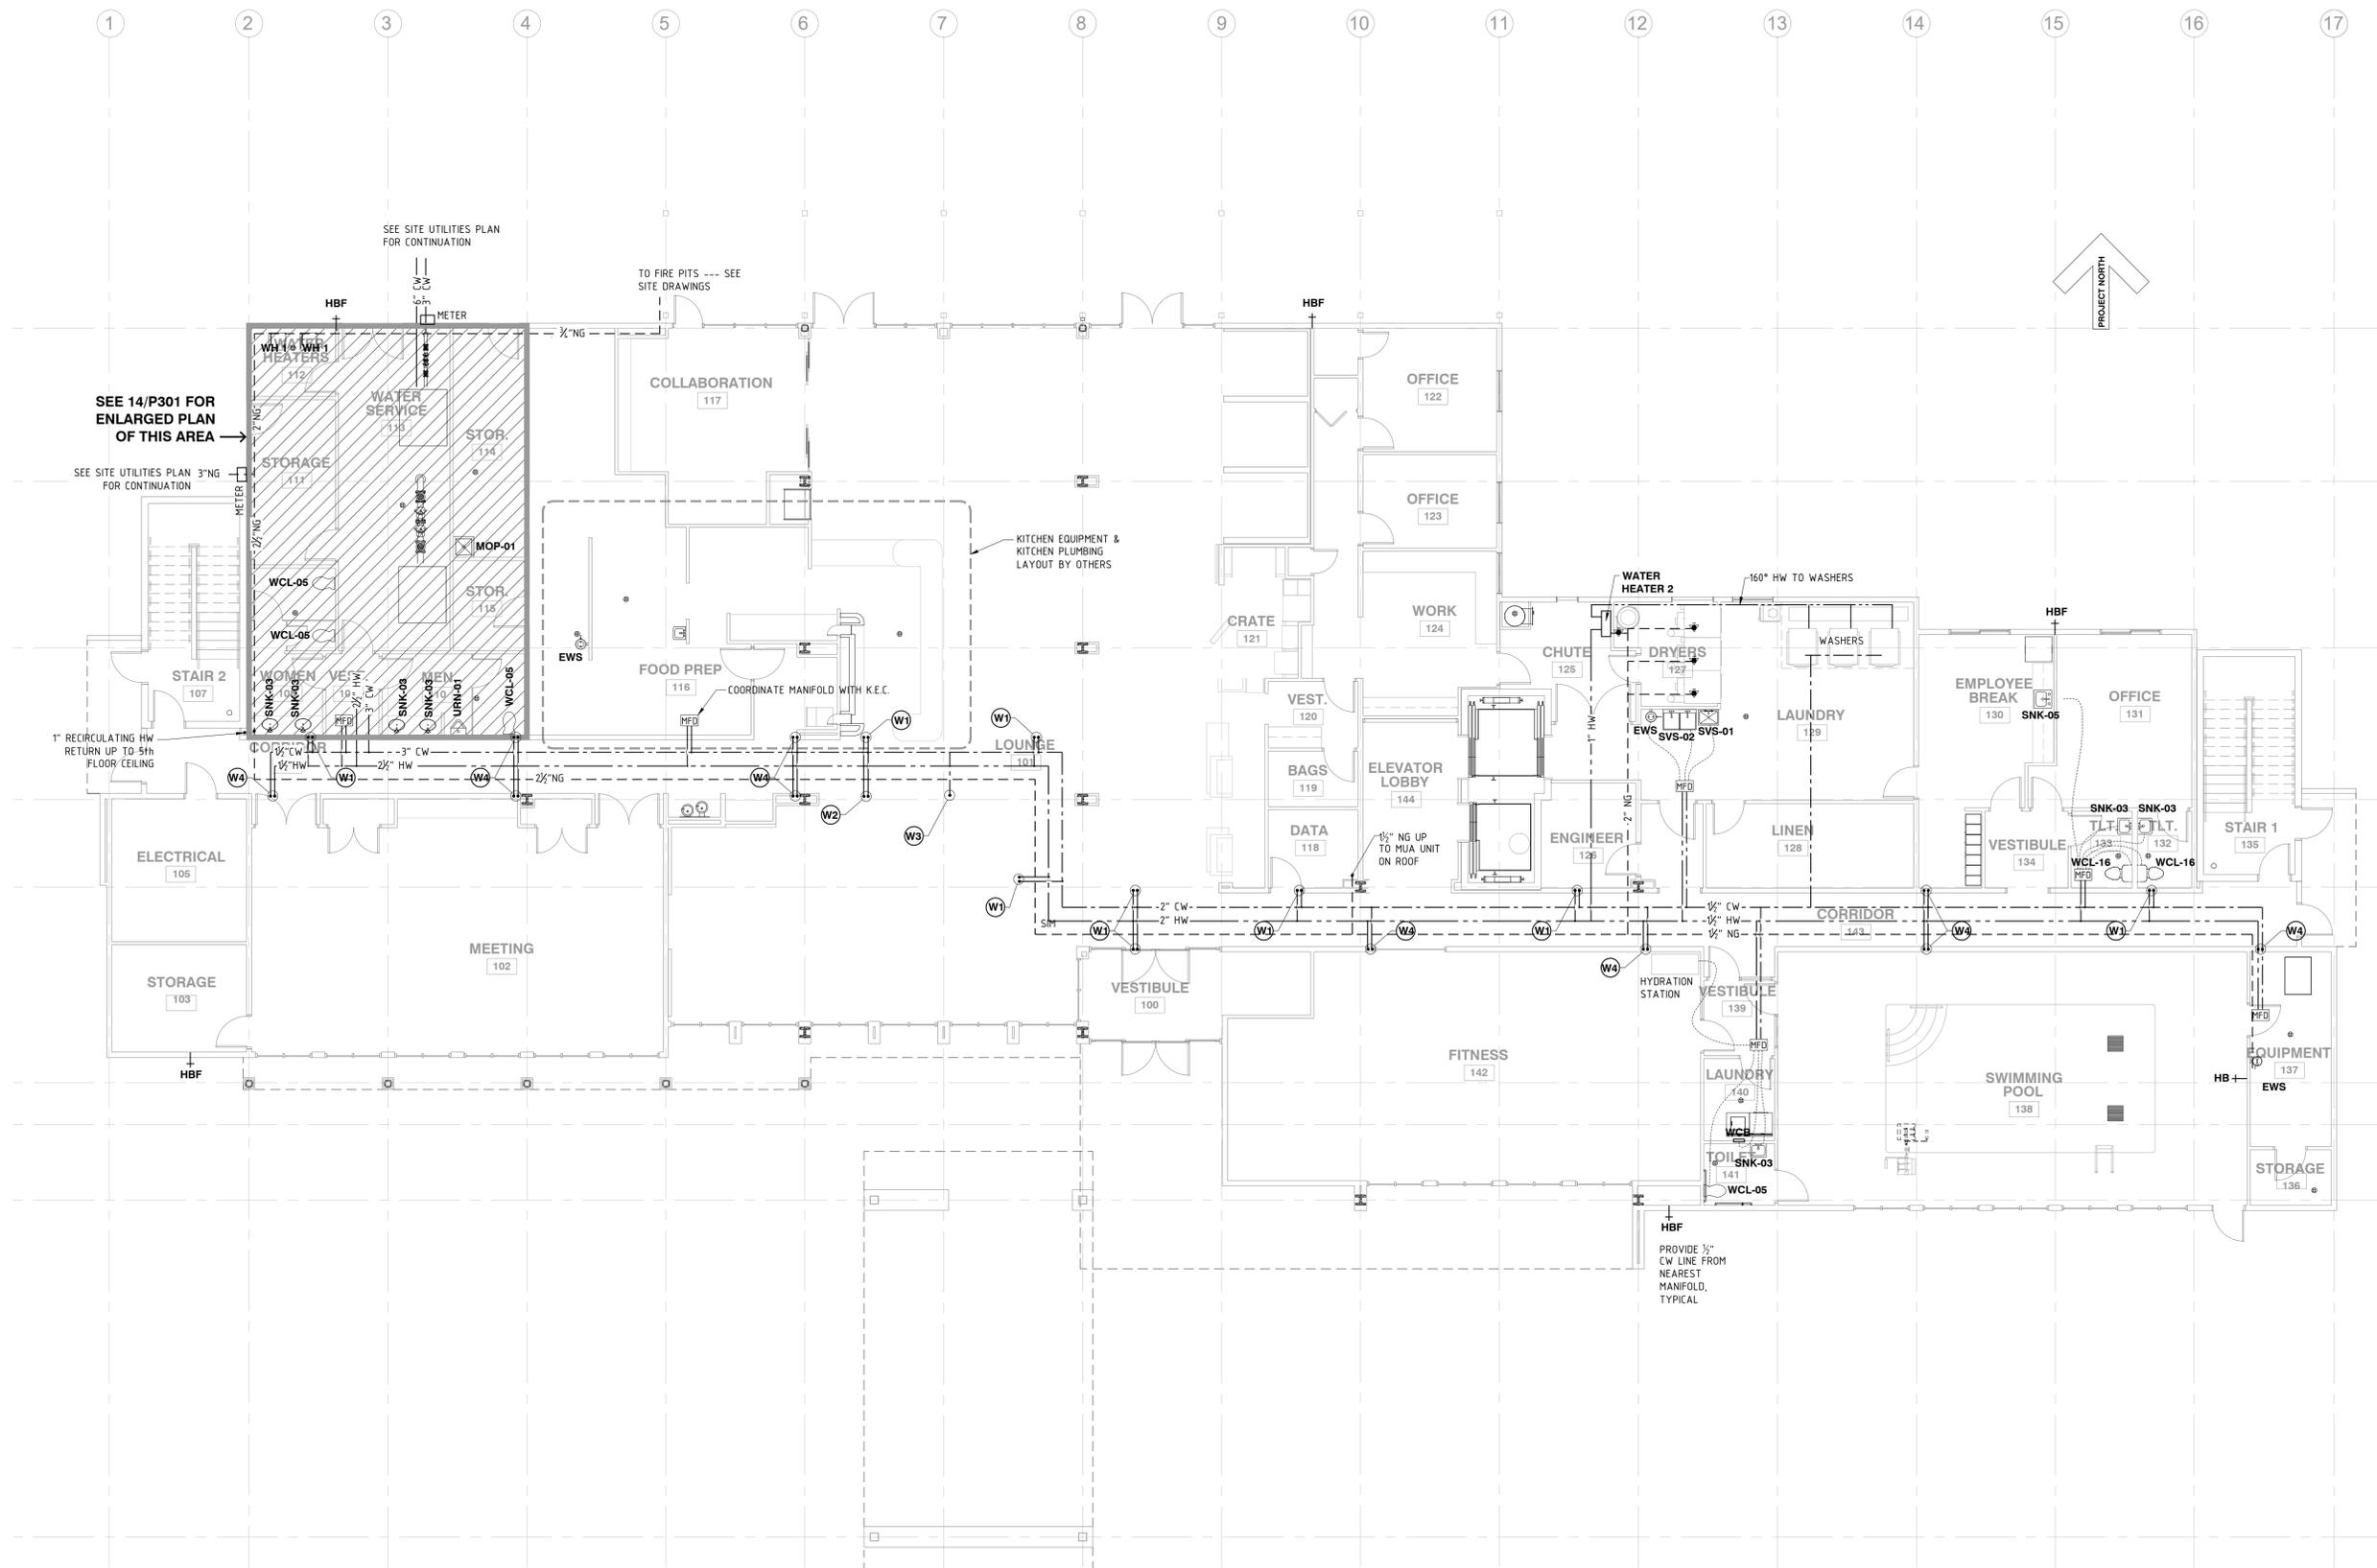

**A NEW 108-ROOM COURTYARD BY MARRIOTT HOTEL & SUITES**  
 Turner Road  
 Woodbury, New York  
 location #12121

for  
**RAINBOW ENTERPRISES**  
 4758 Highway 28  
 Cooperstown, NY

REVISION DATES


UNAUTHORIZED ALTERATIONS OR ADDITIONS TO THIS DRAWING ARE A VIOLATION OF STATE EDUCATION LAW ARTICLES 145 AND 147.

THIS DRAWING IS AN INSTRUMENT OF SERVICE FOR RAINBOW ENTERPRISES, AND MAY NOT BE REPRODUCED WITHOUT THE EXPRESS CONSENT OF THE OWNER AND THE ARCHITECT

DRAWING TITLE

**GROUND LEVEL WATER & FUEL GAS PLAN**

DATE  
 MARCH 1, 2021

PROJECT NUMBER  
 17971

SHEET NUMBER