


B1 ACOUSTICAL CEILING BLADE DETAIL (AT-2) - HORIZONTAL SECTION VIEW
1 1/2" = 1'-0"

NOTE:


CONTRACTOR SHALL HIRE A TECHNICAL REPRESENTATIVE RECOMMENDED BY AT-2 CEILING MANUFACTURER AS A CONSULTANT AND TO PROVIDE FINAL INSPECTION AND CERTIFICATION LETTER STATING THAT THE INSTALLATION CONFORMS WITH THE CEILING MANUFACTURER'S INSTALLATION REQUIREMENTS.

THE CERTIFICATION LETTER SHALL BE ON COMPANY LETTERHEAD AND SIGNED BY A REPRESENTATIVE OF THE CEILING MANUFACTURER.


AUTEX ACOUSTICAL CEILING BLADE INFORMATION HAS BEEN DETAILED HERE TO ILLUSTRATE THE BASIS OF DESIGN. SUBSTITUTIONS ARE SUBJECT TO OWNERS APPROVAL.

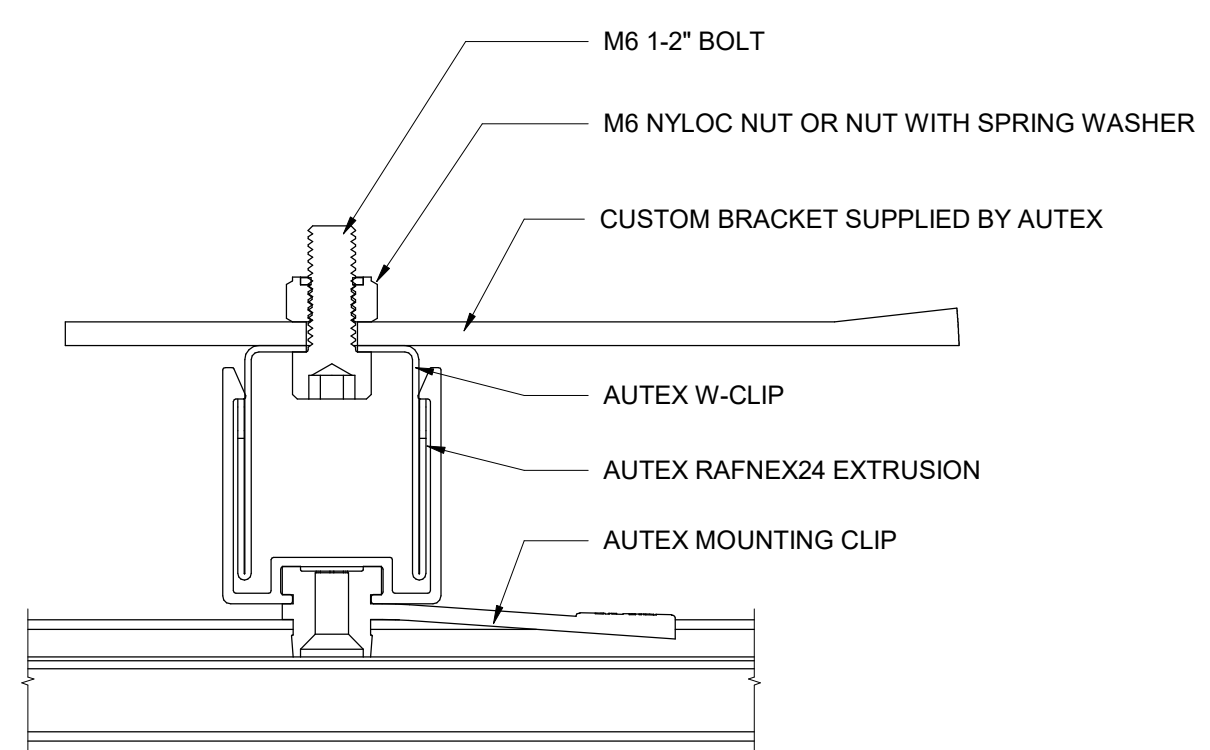


F1 ACOUSTICAL CEILING BLADE (AT-2) MOUNTING CLIP DETAIL AT SUSPENDED INSTALL CONDITION - SECTION VIEW
1/2" = 1'-0"

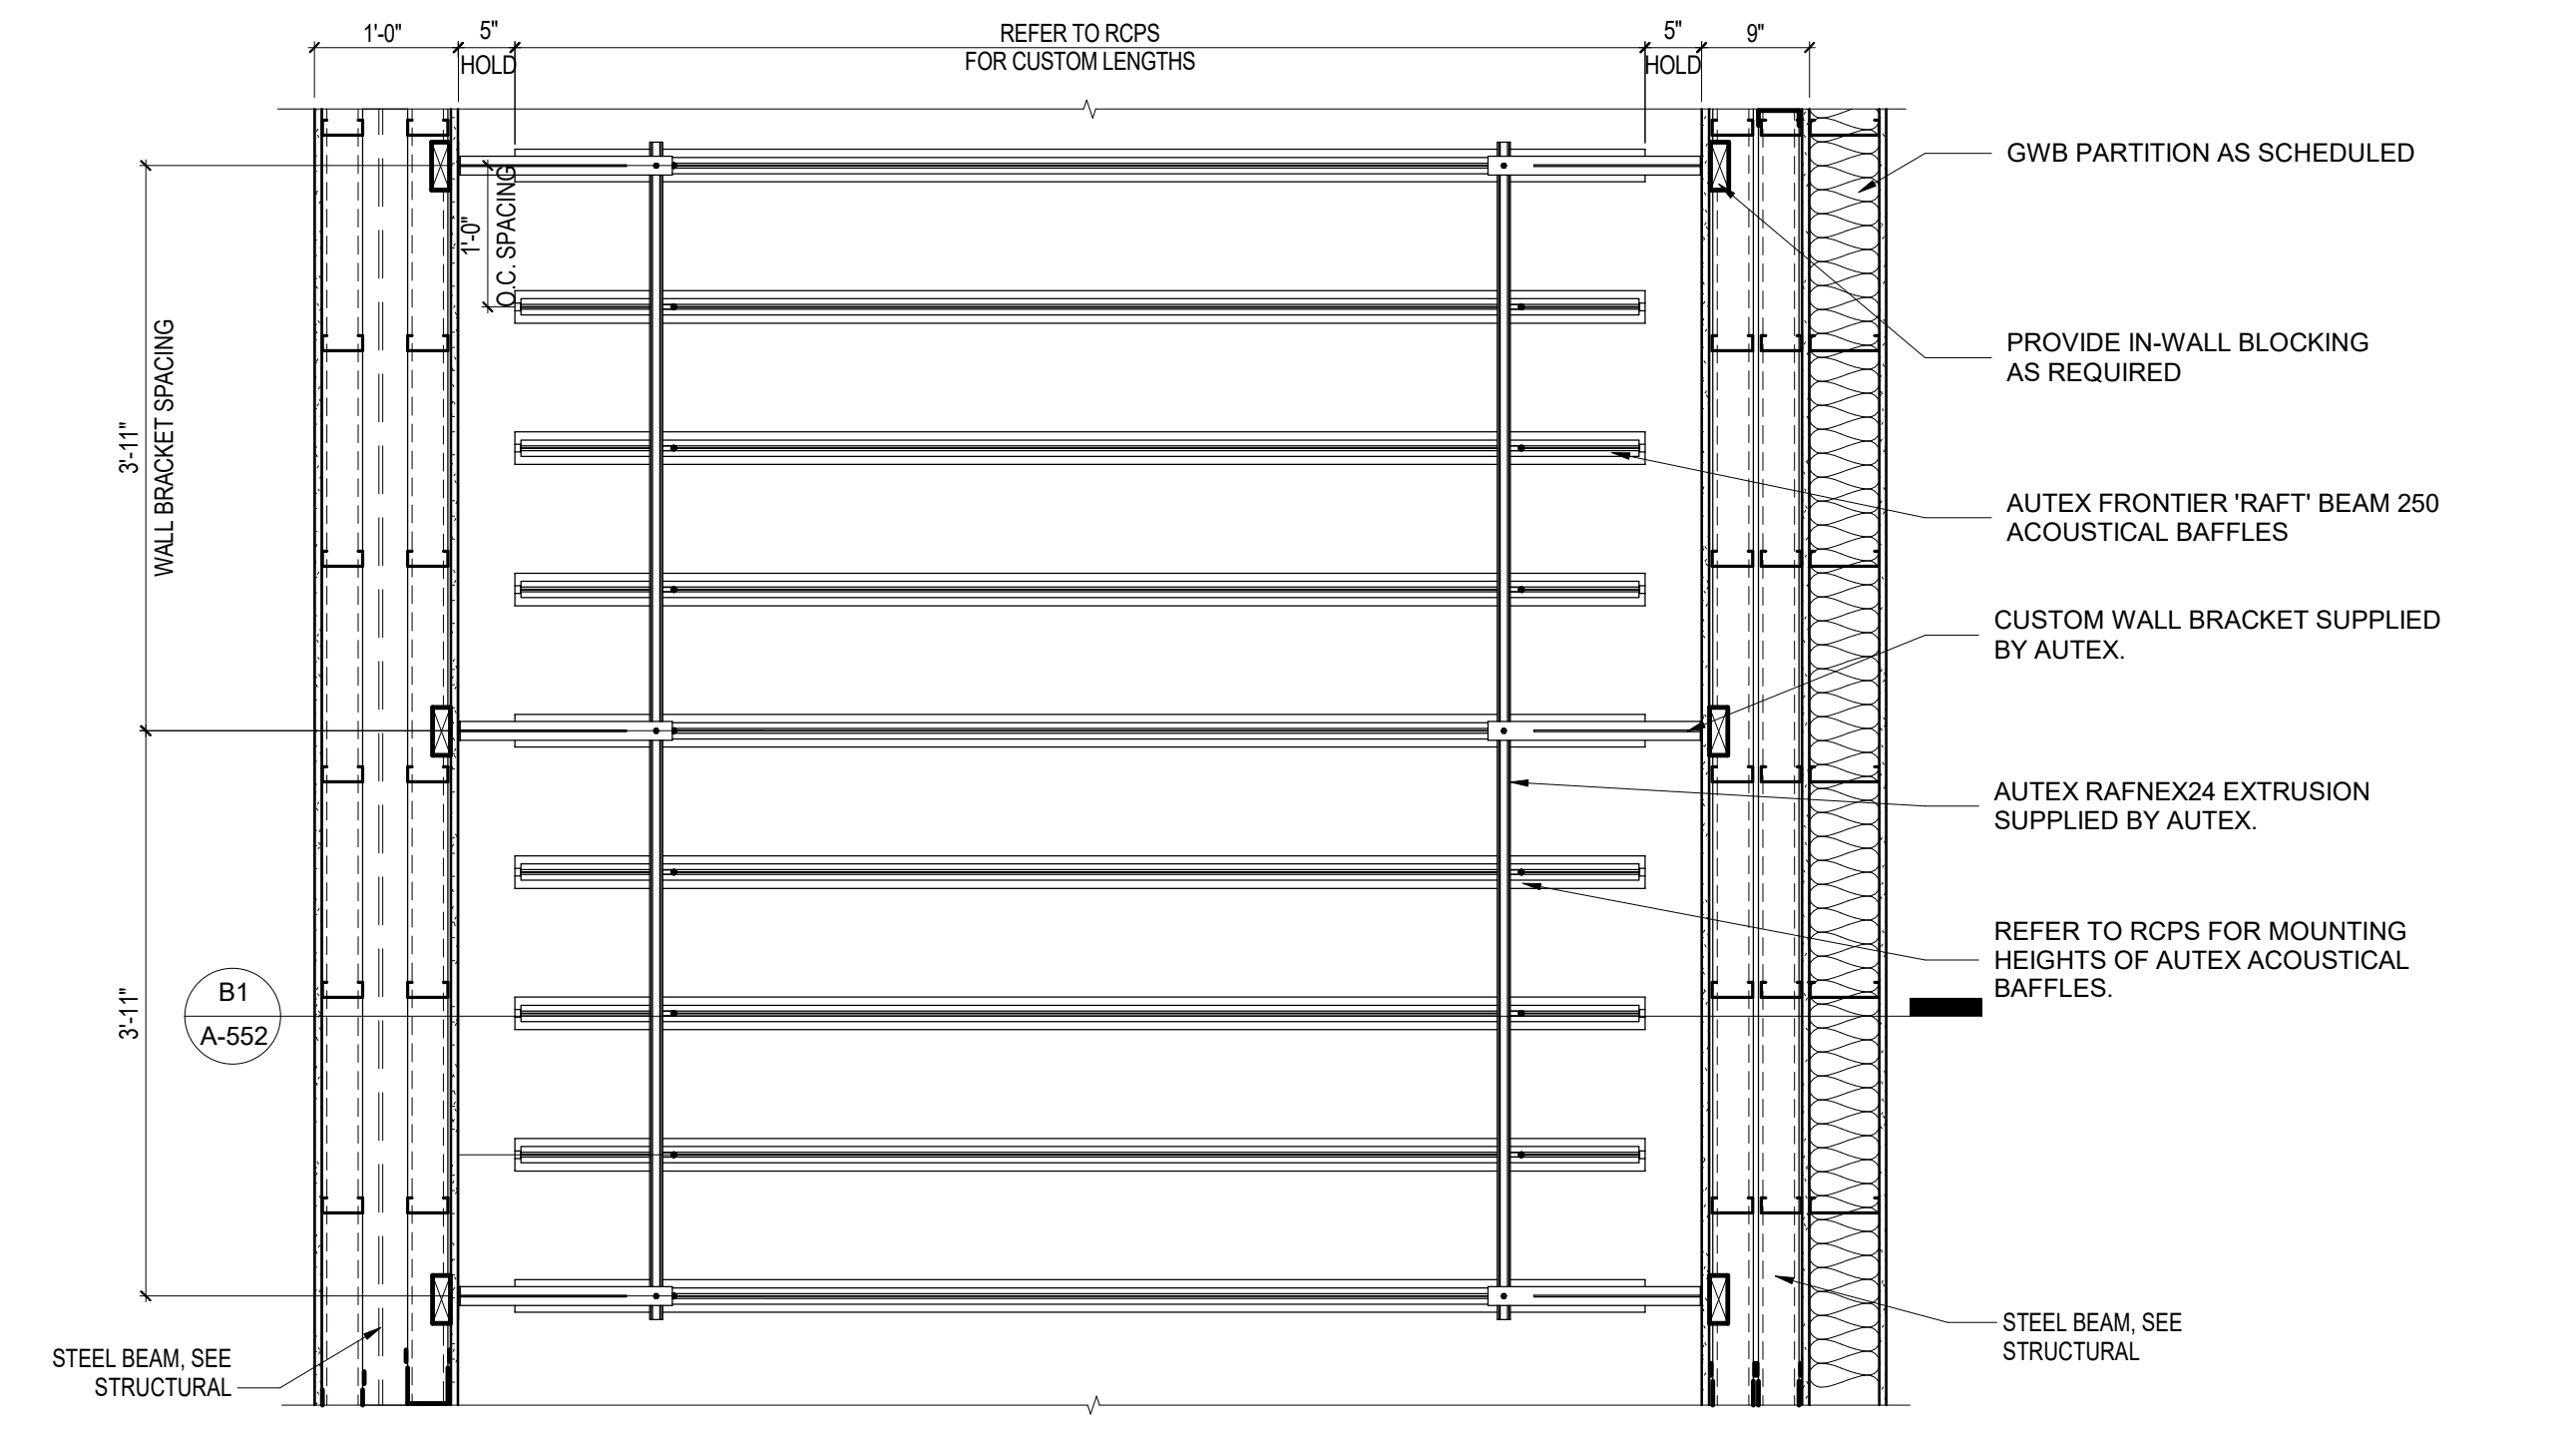


D4 ACOUSTICAL CEILING BLADE DETAIL (AT-2) - SUSPENDED MOUNT INSTALL CONDITION - PLAN VIEW
3/4" = 1'-0"

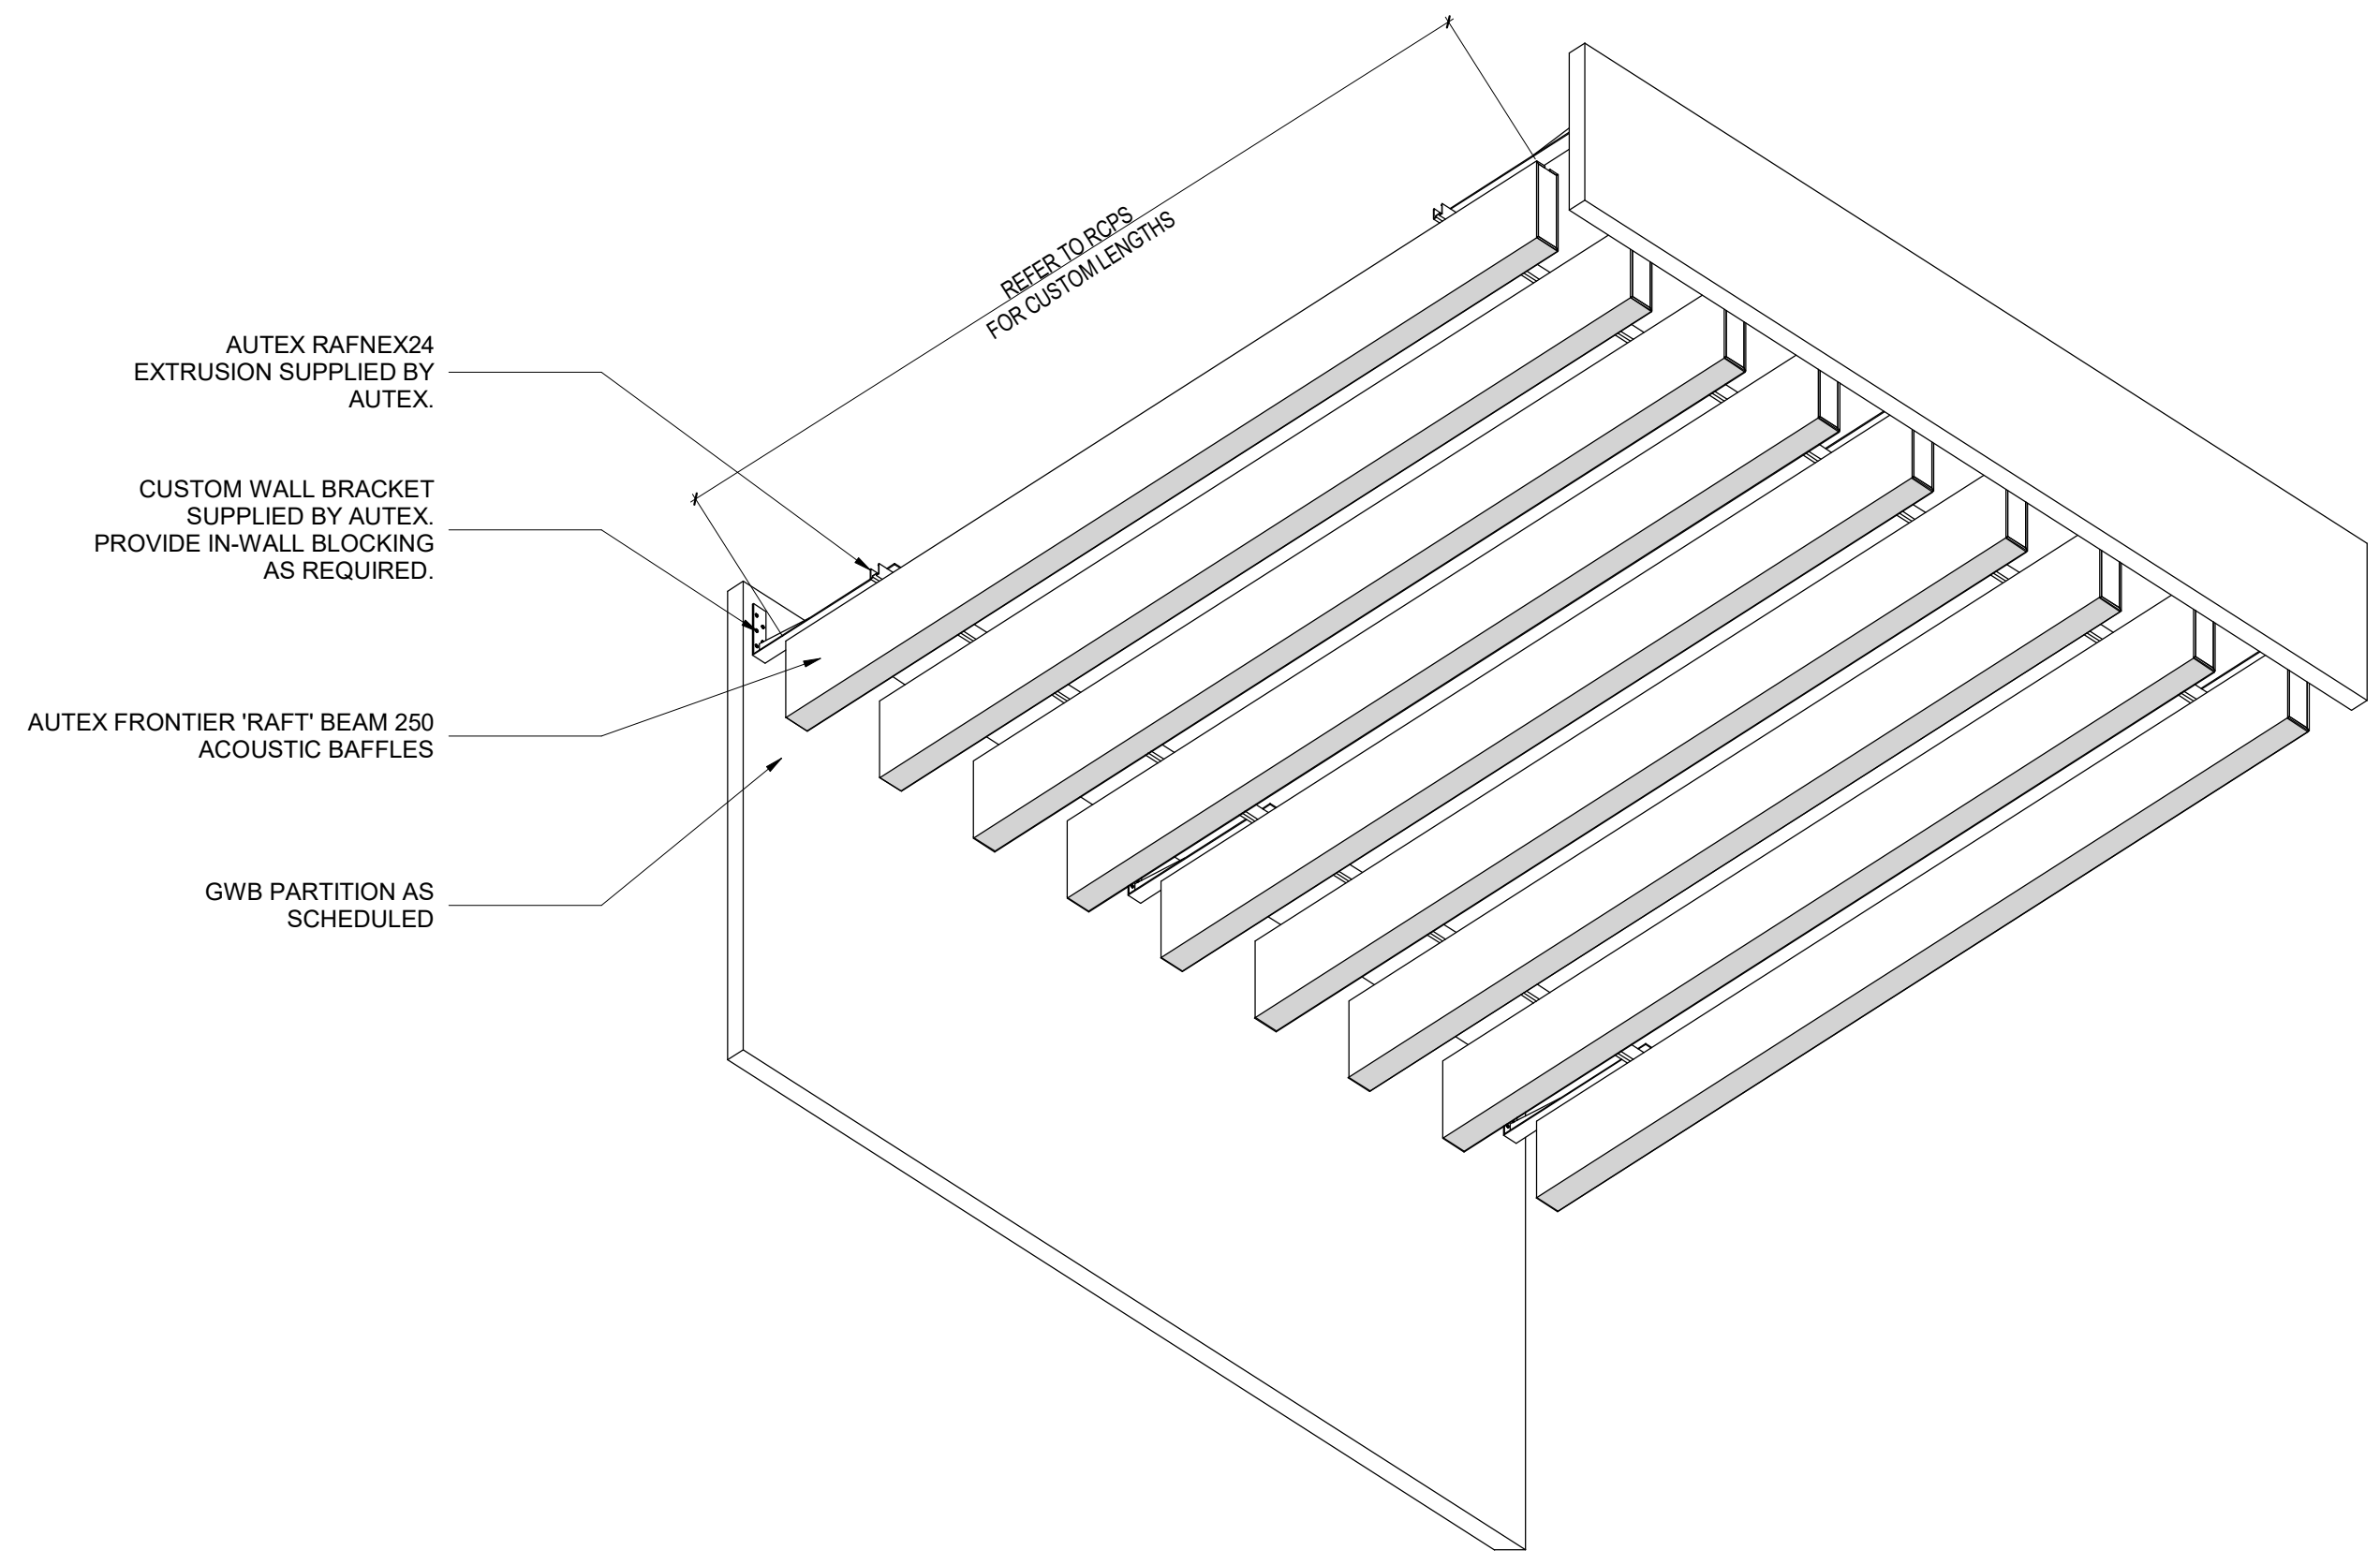


F4 ACOUSTICAL CEILING BLADE DETAIL (AT-2) - SUSPENDED INSTALL CONDITION - 3D VIEW
3/8" = 1'-0"

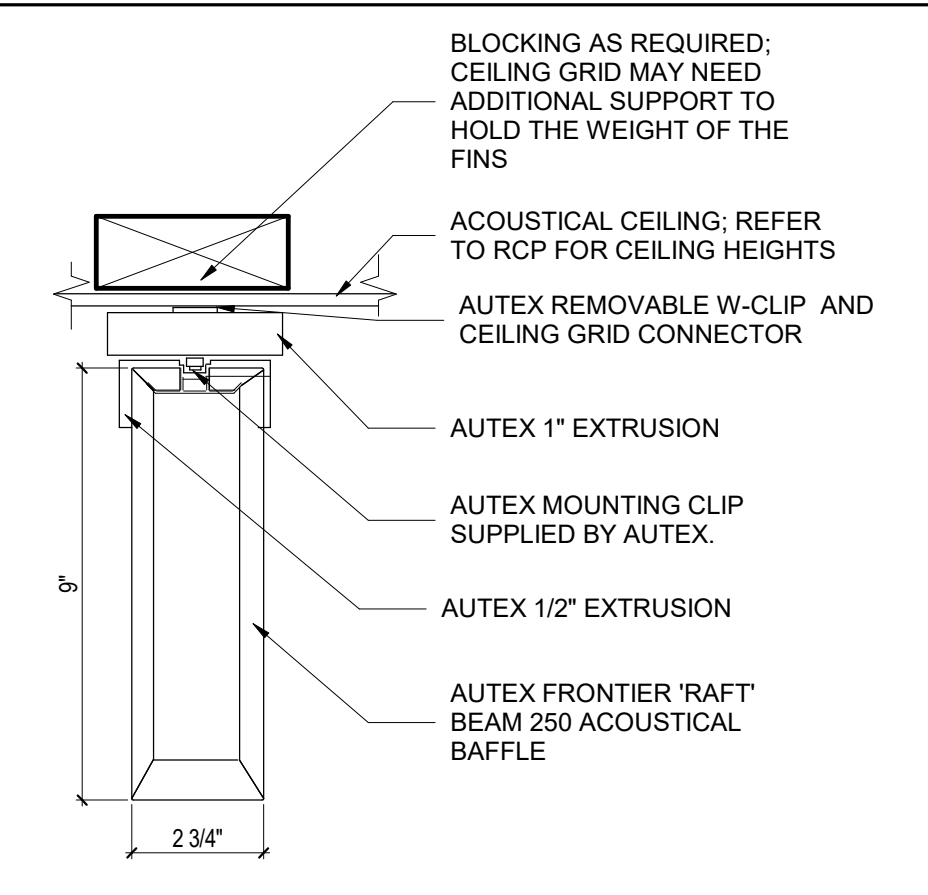

A7 ACOUSTICAL CEILING BLADE DETAIL (AT-2) - VERTICAL SECTION VIEW
3" = 1'-0"

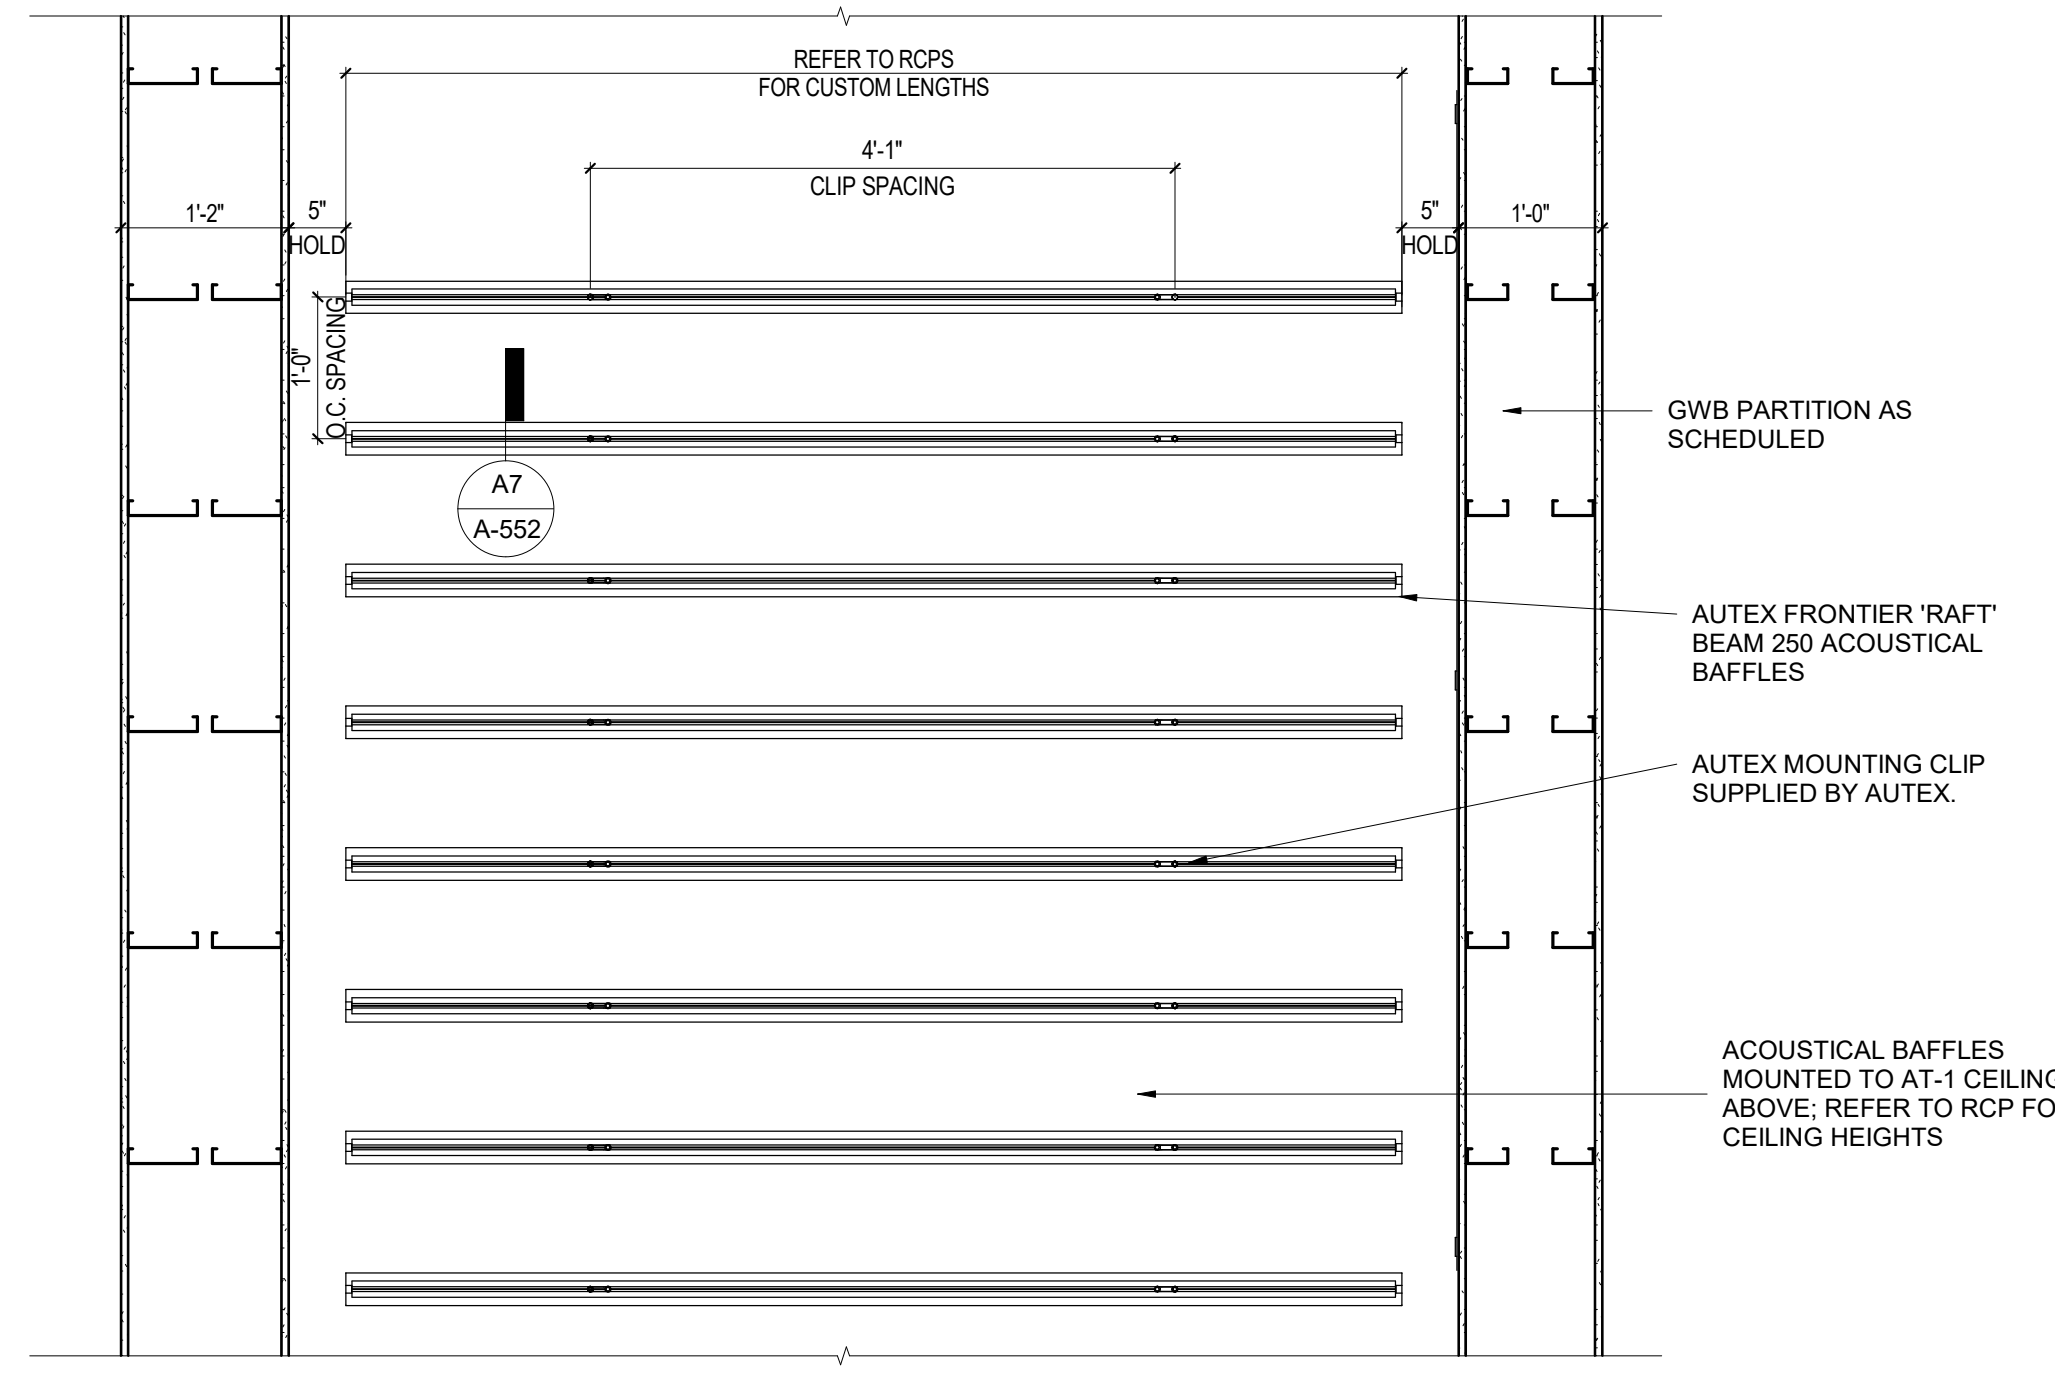

D7 ACOUSTICAL CEILING BLADE DETAIL (AT-2) - DIRECT MOUNT INSTALL CONDITION - PLAN VIEW
3/4" = 1'-0"

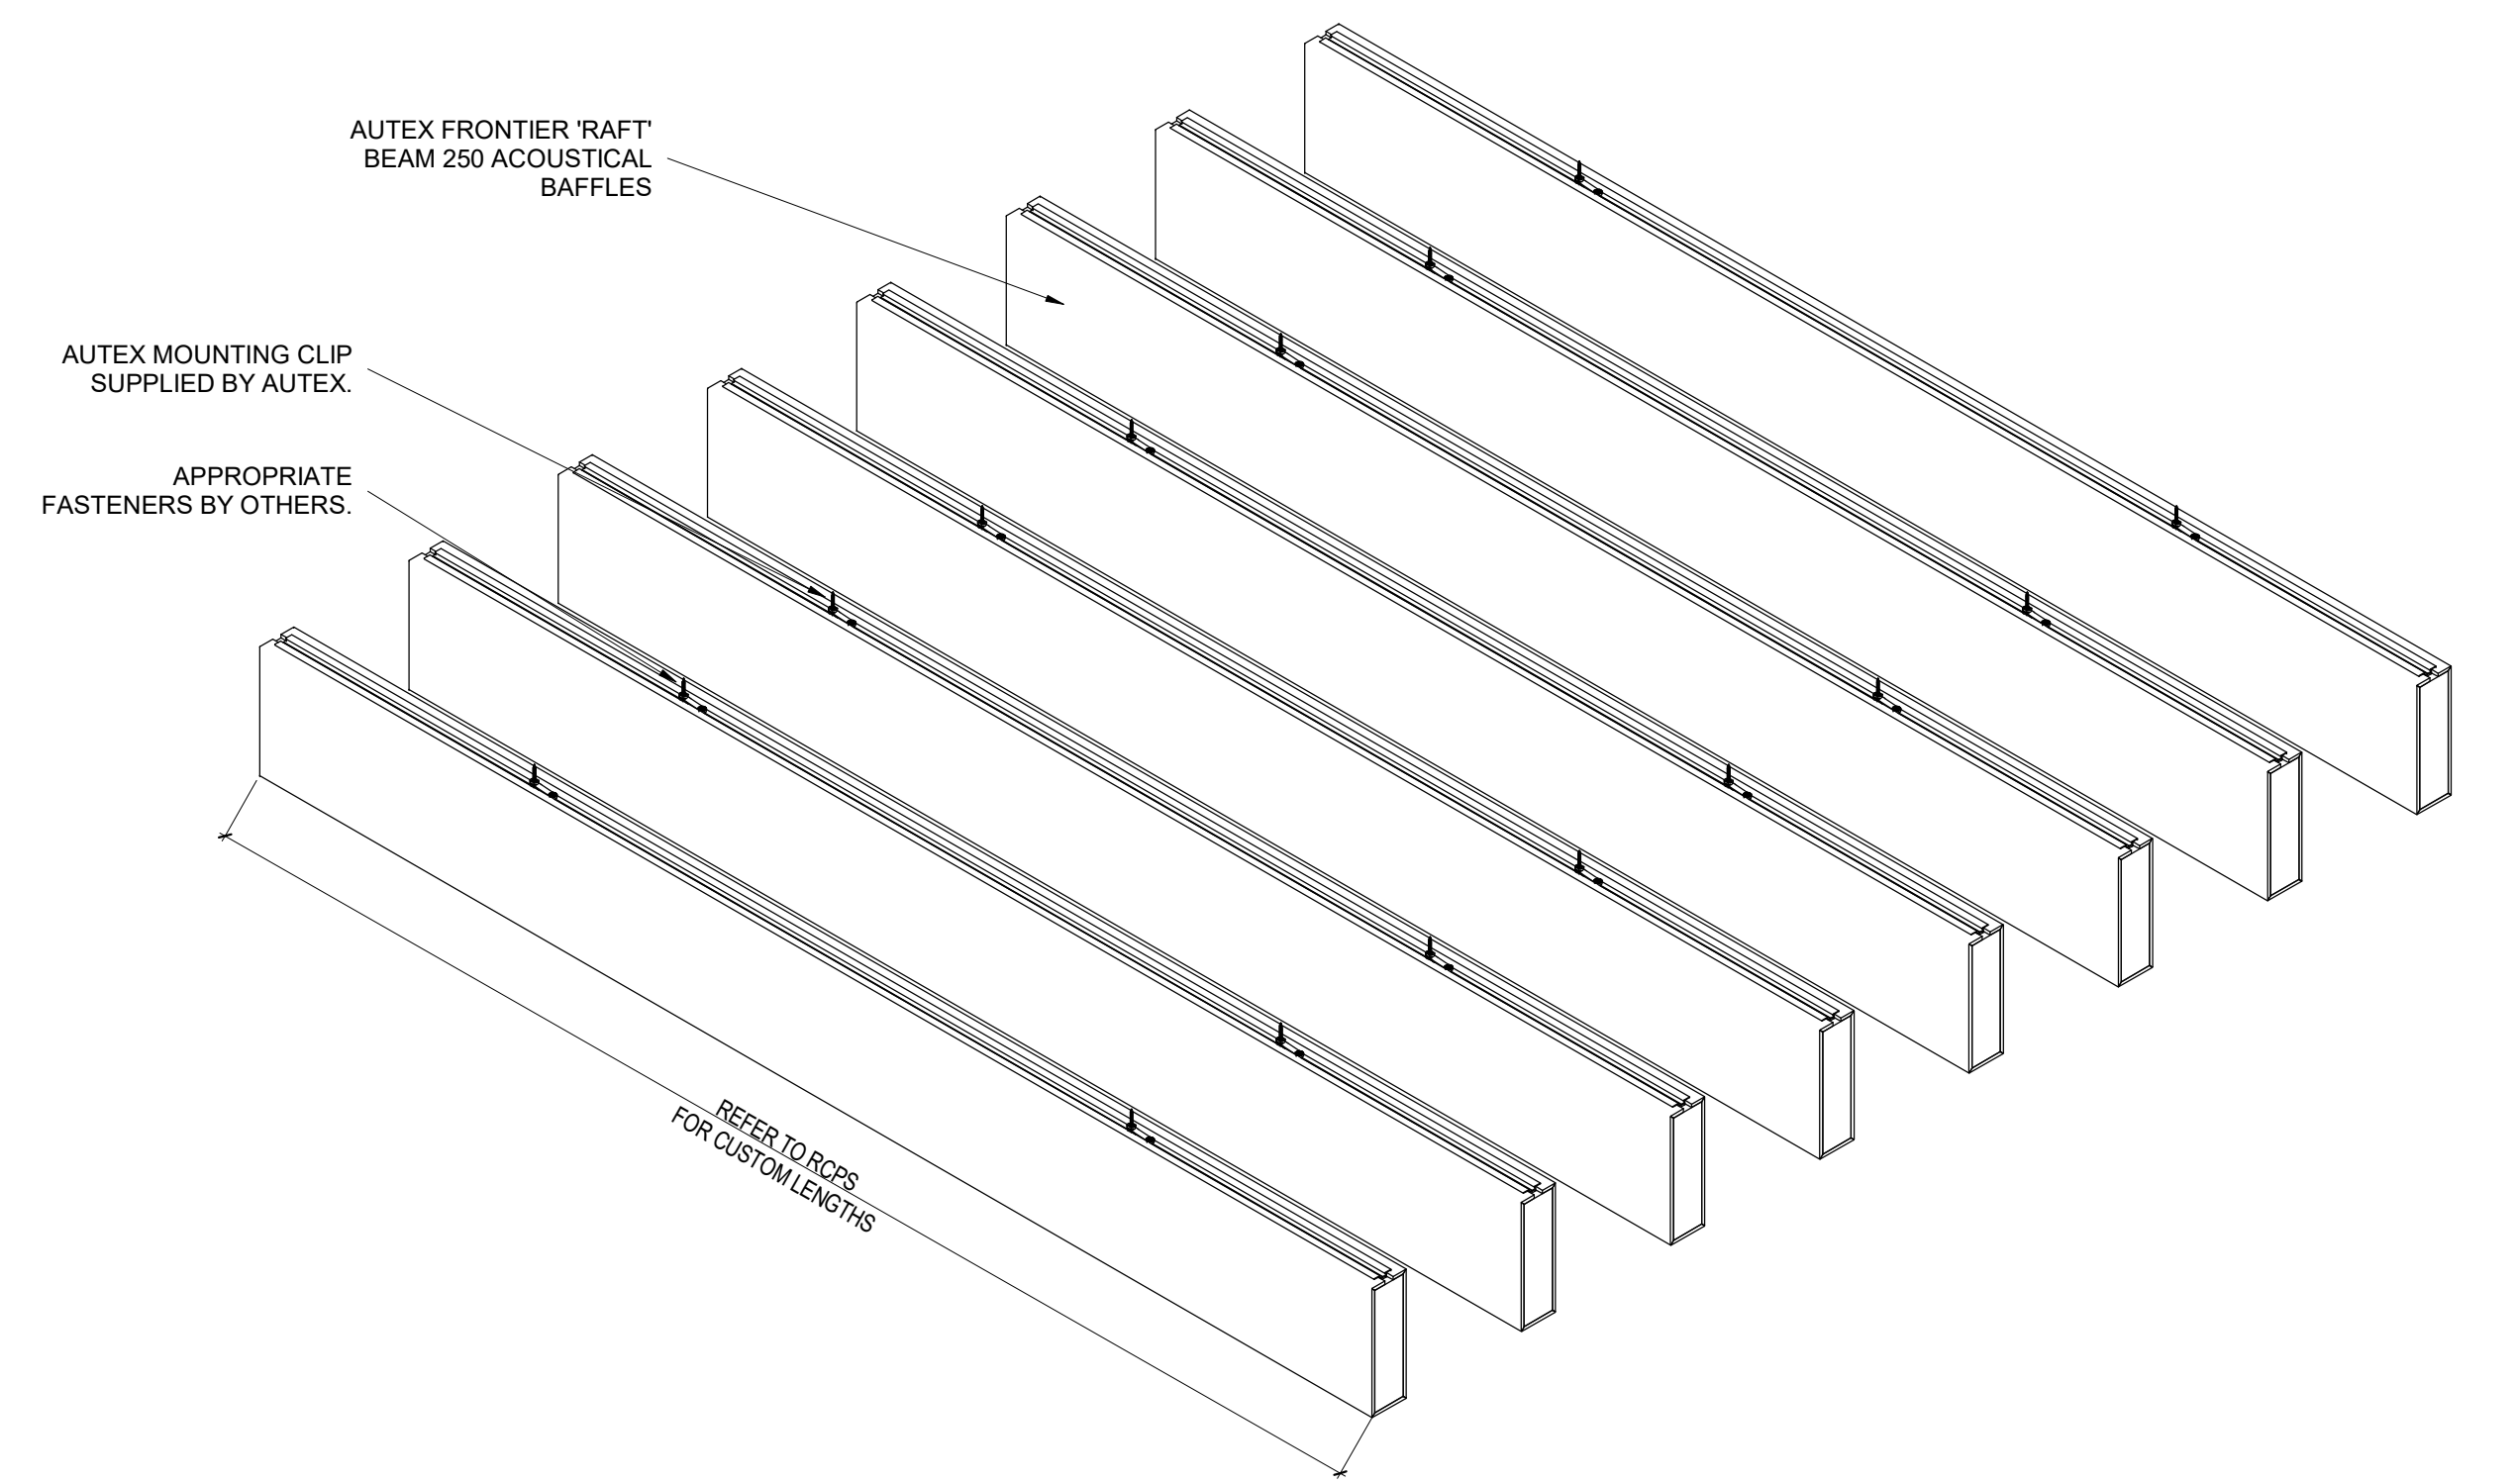

F7 ACOUSTICAL CEILING BLADE DETAIL (AT-2) - DIRECT MOUNT INSTALL CONDITION - 3D VIEW
NTS

CONSULTANT Landscape Architect 416 North Toole Avenue Tucson, AZ 85711 (520) 622-9565 Josh Orth, PLA Protective Design Specialist 240 West 35th St. Suite 1004 New York, NY 10001 (212) 967-4890 Corinne Tan, SE Structural 315 West James Street, Suite 102 Lancaster, PA 17603 (717) 481-2991 Jason Vannoy, SE, PE MEP 550 North Reo Street, Suite 203 Tampa, FL 33609 (813) 289-4700 Nicholas Stephenson, PE		ARCHITECT/ENGINEER OF RECORD A/E: TRIPLE C - The A/E Group 201 E. Jefferson Street, Suite 200 Syracuse, NY 13202 (315) 484-5958 Mat Perkins STAMP 		Office of Construction and Facilities Management VA U.S. Department of Veterans Affairs		Drawing Title ARCHITECTURAL CEILING DETAILS Approved:		Phase ISSUED FOR CONSTRUCTION FULLY SPRINKLERED		Project Title NEW COMMUNITY LIVING CENTER Location 2094 Albany Post Road, Montrose, NY 10548 Issue Date 05/09/2022 Checked H.GARDINER Drawn K. MACAULAY		Project Number 620-334 Building Number CLC Drawing Number A-552	
--	--	---	--	---	--	---	--	---	--	--	--	--	--