
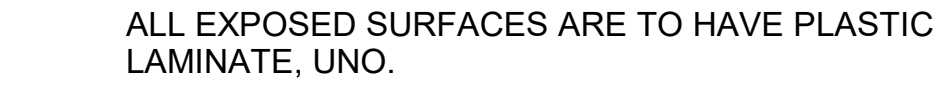


1. REFER TO SHEET 400 SERIES ELEVATIONS FOR REQUIRED MILLWORK LOCK LOCATIONS

2. FOR CHECK IN AREA MILLWORK LOCK LOCATIONS REFER TO SHEET A-553

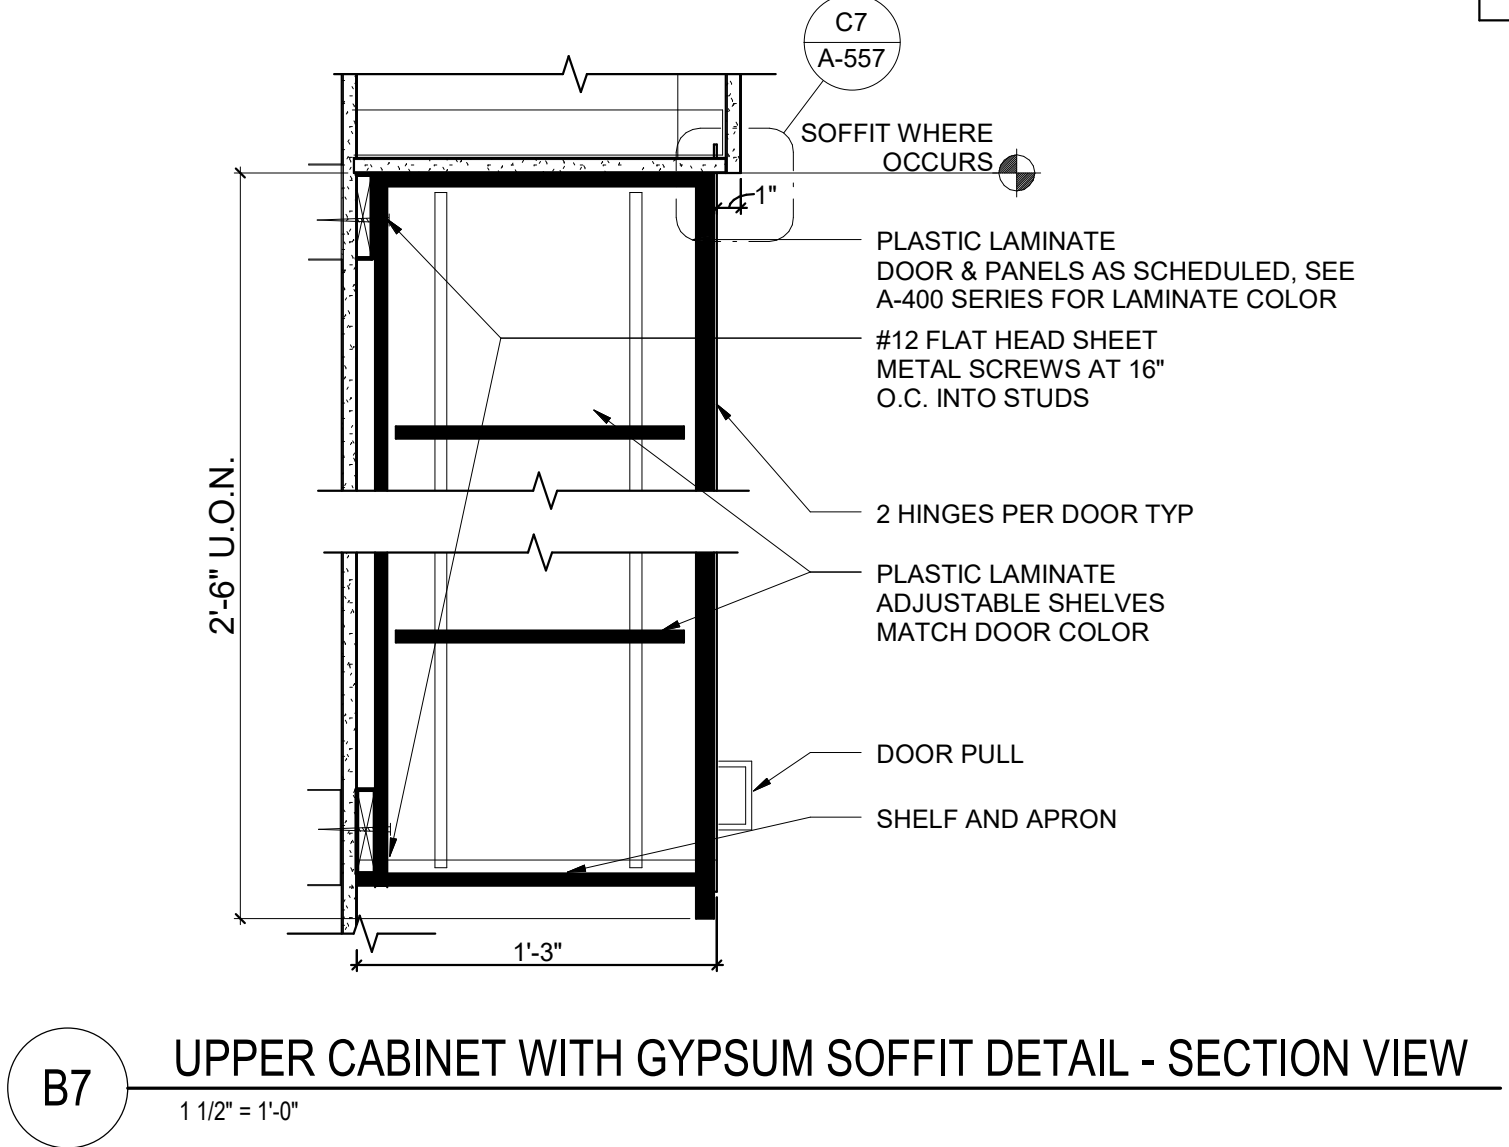

C7 TYPICAL PLASTIC LAMINATE FASCIA DETAIL  
1 1/2" = 1'-0"

[illegible]