

A

B

C

D

E

F

7/21/2021 3:55:21 PM

B:\60-620-334 New Community Living Center\620-334 CLC-Arch.rvt
7/21/2021 3:55:21 PM

ARCHITECTURAL SHEET NOTES

- REFER TO PLAN SHEETS FOR SIGNAGE LOCATION INFORMATION, REFER TO SPECIFICATIONS FOR ADDITIONAL SIGNAGE, IDENTIFICATION AND SYSTEMS / EQUIPMENT LABELING REQUIREMENTS.
- REFER TO AW100 FOR SIGNAGE MESSAGE AND SCHEDULE INFORMATION.
- REFER TO AW100 FOR DETAILS AND SIGNAGE MOUNTING.
- REFER TO "IN" SERIES SHEETS FOR ARCHITECTURAL INTERIOR FINISHES AND PAINTS.

ARCHITECTURAL SIGNAGE LEGEND

- AREA OF NO WORK, FACILITY TO REMAIN OPERATIONAL
- XXX SIGN TYPE, SEE SCHEDULE

MANDATORY POLICY SIGN DESIGNATIONS

IN-02.03 A


- I Designates an interior sign.
- N Identifies the sign is non-illuminated.
- 02 Two digit number identifies a particular sign type family .
- 03 The two digit number, following the period, identifies a specific sign within the sign family.
- A The letter designates a specific sign configuration, version and/or layout for graphics.

SIGNAGE KEYNOTES

- REFER TO CIVIL FOR ADDITIONAL PARKING SIGNAGE INFORMATION
- FIRE DEPARTMENT CONNECTION SIGNAGE, COORDINATE WITH VA.
- SPEED LIMIT SIGN; REFER TO CIVIL SHEET CT101 FOR ADDITIONAL SIGNAGE INFORMATION
- STOP SIGN; REFER TO CIVIL SHEET CT101 FOR ADDITIONAL SIGNAGE INFORMATION
- BEGIN ONE WAY SIGN; REFER TO CIVIL SHEET CT101 FOR ADDITIONAL SIGNAGE INFORMATION
- DO NOT ENTER SIGN; REFER TO CIVIL SHEET CT101 FOR ADDITIONAL SIGNAGE INFORMATION
- ACCESSIBLE PARKING SIGN; REFER TO CIVIL SHEET CT101 FOR ADDITIONAL SIGNAGE INFORMATION
- NO PARKING/LOADING ZONE SIGN; REFER TO CIVIL SHEET CT101 FOR ADDITIONAL SIGNAGE INFORMATION

- PRIMARY SIGN
- SECONDARY SIGN
- UTILITY SIGN
- RESTROOM - ALL

KEY PLAN

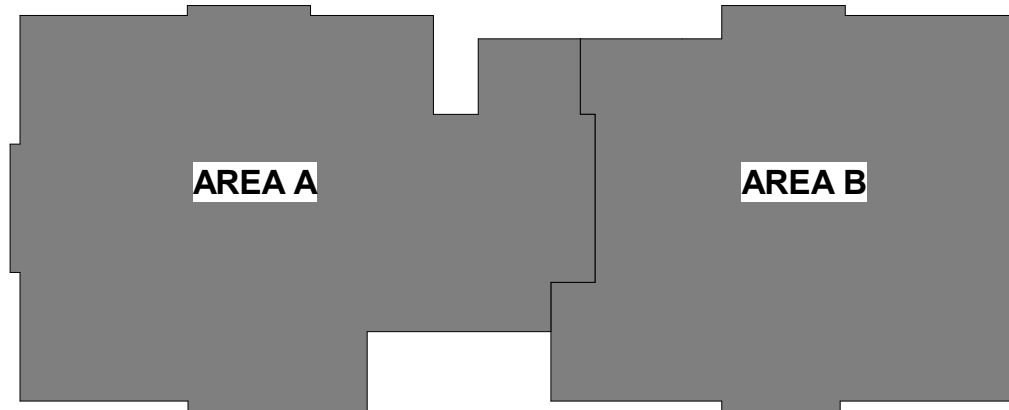

DEDUCTIVE ALTERNATES:

- (DEDUCTIVE ALTERNATES ARE CASCAADING AND MUST BE EXERCISED IN THE ORDER PRESENTED) FOR A DETAILED DESCRIPTION OF EACH DEDUCTIVE ALTERNATE REFER TO COVER SHEET G200
- DEDUCTIVE ALTERNATE #1: REDUCE WATER AND ICE SHIELD COVERAGE
- DEDUCTIVE ALTERNATE #2: ELIMINATE TUNNEL EAST LEG
- DEDUCTIVE ALTERNATE #3: ELIMINATE FAUX WINDOWS AT CLEARSTORY
- DEDUCTIVE ALTERNATE #4: ELIMINATE WORK AT B6 CORRIDOR
- DEDUCTIVE ALTERNATE #5: ELIMINATE CONCRETE
- DEDUCTIVE ALTERNATE #6: ELIMINATE LANDSCAPE
- DEDUCTIVE ALTERNATE #7: REDUCE PLATFORM AT CHILLER
- DEDUCTIVE ALTERNATE #8: ELIMINATE INVR SECURITY
- DEDUCTIVE ALTERNATE #9: ELIMINATE LARGE PORCH
- DEDUCTIVE ALTERNATE #10: ELIMINATE SMALL PORCH A
- DEDUCTIVE ALTERNATE #11: ELIMINATE SMALL PORCH B
- DEDUCTIVE ALTERNATE #12: ELIMINATE ENTRANCE JANDOPY
- DEDUCTIVE ALTERNATE #13: ELIMINATE FENCE/FAUX ROOFS AT RESIDENT ROOMS
- DEDUCTIVE ALTERNATE #14: ELIMINATE PATIENT LIFTS TRACK EXTENSIONS INTO RESIDENT RESTROOMS
- DEDUCTIVE ALTERNATE #15: REDUCE THE POROUS ASPHALT PARKING PORTION OF DRIVE ENTRANCE
- DEDUCTIVE ALTERNATE #16: ELIMINATE EXTERIOR SIGNAGE

F4 SITE SIGNAGE PLAN
3/64" = 1'-0"

CONSULTANT

NORRIS DESIGN
Landscape Architect
416 North Toole Avenue
Tucson, AZ 85701
(520) 622-9565
Josh Orth, PLA

HINMAN
Protective Design Specialist
240 West 35th St, Suite 1004
New York, NY 10001
(212) 967-4890
Corrine Tan, SE

C.S. Davidson, Inc.
Structural
515 West James Street, Suite 102
Lancaster, PA 17603
(717) 481-2991
Jason Vannoy, SE, PE

MES GROUP
MEP
550 North Rex Street, Suite 203
Tampa, FL 33609
(813) 289-4700
Nicholas Stephenson, PE

ARCHITECT/ENGINEER OF RECORD

A/E:
TRIPLE C - The A/E Group
201 E. Jefferson Street, Suite 200
Syracuse, NY 13202
(315) 484-5958
Mat Perkins

TRIPLE C - THE A&E GROUP
A MULTI-DISCIPLINE COMPANY

STAMP



Office of
Construction
and Facilities
Management

VA U.S. Department
of Veterans Affairs

Drawing Title
ARCHITECTURAL SITE SIGNAGE PLAN

Approved:

Phase
ISSUED FOR
CONSTRUCTION

FULLY SPRINKLERED

Project Title
NEW COMMUNITY LIVING
CENTER

Location
2094 Albany Post Road, Montrose, NY 10548

Issue Date
05/09/2022

Checked
H.GARDINER

Drawn
E.
NAYDENOVA

Project Number
620-334

Building Number
CLC

Drawing Number

AW100