



1 PROPOSED FLOOR FINISH/FF&E PLAN
SCALE: 1/8" = 1'-0"

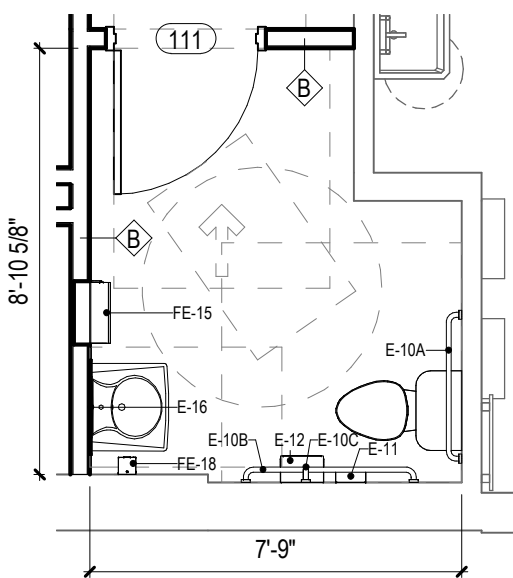

2 ENLARGED RESTROOM PLAN
SCALE: 1/4" = 1'-0"

EQUIPMENT SCHEDULE				
KEY	QTY	MANUFACTURER	MODEL	DESCRIPTION
E-10A	1	BOBRICK	B-6806 x 36	36" GRAB BAR, TYPE 304 STAINLESS STEEL SATIN
E-10B	1	BOBRICK	B-6806 x 42	42" GRAB BAR, TYPE 304 STAINLESS STEEL SATIN
E-10C	1	BOBRICK	B-6806 x 18	18" GRAB BAR, TYPE 304 STAINLESS STEEL SATIN
E-11	1	BRADLEY	#4A10-11	DIPLOMAT SURFACE MOUNTED SANITARY PRODUCT DISPOSAL UNIT
E-12	1	GEORGIA-PACIFIC	#56796	MULTI-ROLL TOILET TISSUE DISPENSER
E-16	1	BOBRICK	#780 SERIES	SURFACE MOUNTED MIRROR, STAINLESS STEEL FINISH
FE-09	1	SALSBUURY	32168	SALSBUURY DOUBLE TIER DESIGNER LOCKERS
FE-12	1	WHIRLPOOL	WRB322DMMB	STAINLESS STEEL BOTTOM FREEZER REFRIGERATOR
FE-14	1	GEORGIA-PACIFIC	#59466	EMOTION RECESSED AUTOMATED PAPER TOWEL DISPENSER, BRUSHED STEEL FINISH
FE-15	1	GEORGIA-PACIFIC	#59453	EMOTION RECESSED WASTE RECEPTACLE, BRUSHED STEEL FINISH, W/ FE-14
FE-18	2	UNO CLEAN	#SBS-98123	1-LITER STAINLESS STEEL SOAP DISPENSER

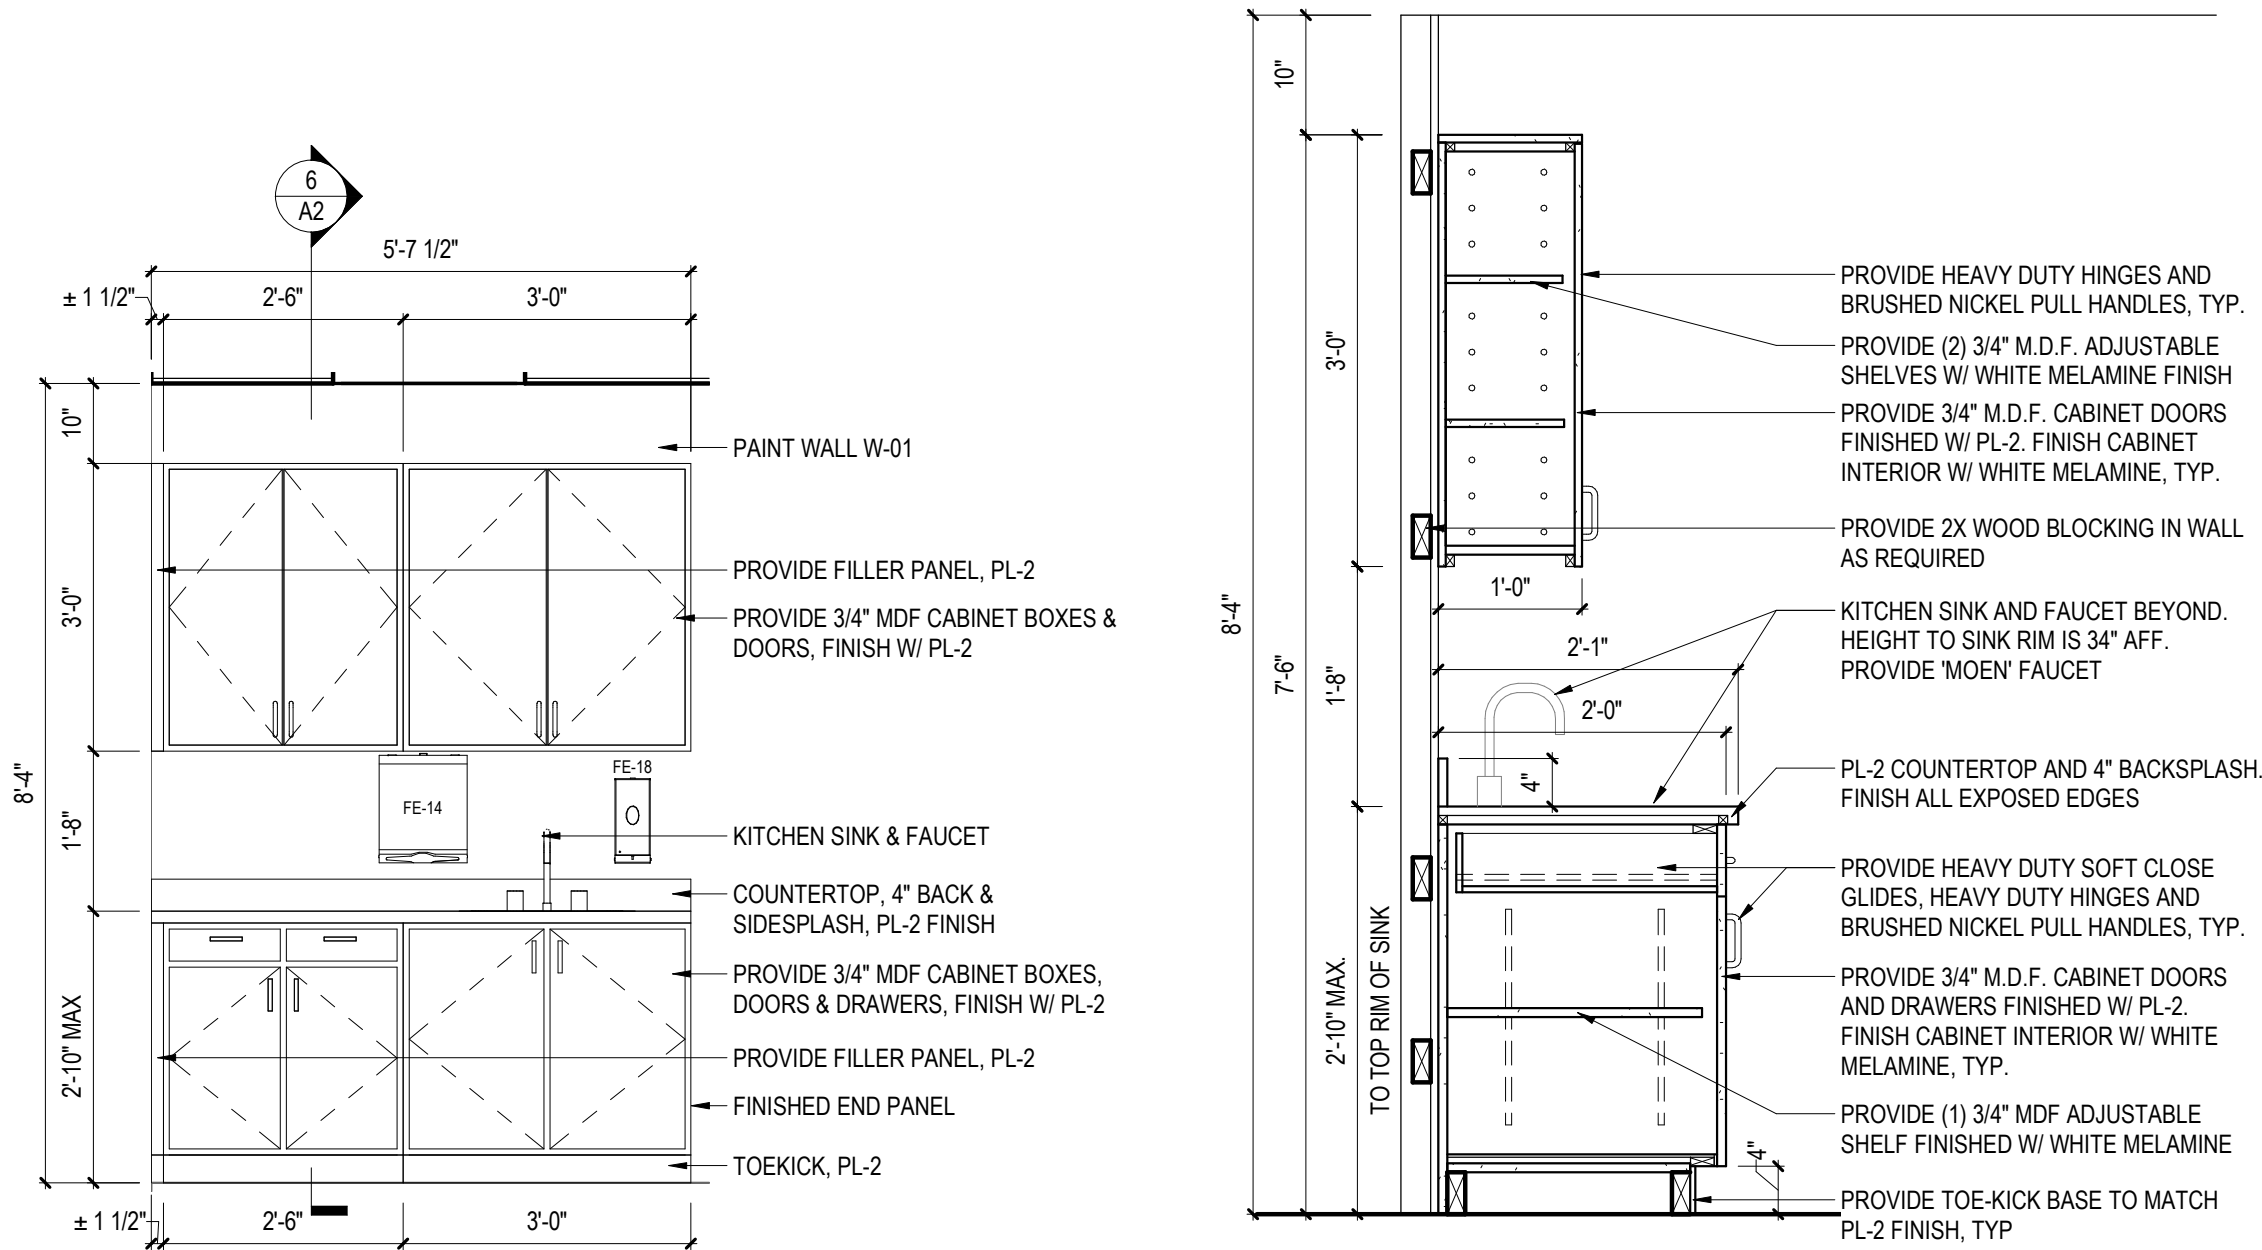

5 KITCHENETTE ELEVATION
SCALE: 1/2" = 1'-0"

6 KITCHENETTE MILLWORK SECTION
SCALE: 3/4" = 1'-0"


FINISH PLAN KEY NOTES

- MANY FINISH MATERIALS REQUIRE A SUBSTANTIAL LEAD TIME. IT IS THE RESPONSIBILITY OF THE CONTRACTOR TO ORDER ALL MATERIALS AT THE APPROPRIATE TIMES. ANY FEES INCURRED AS A RESULT OF THE FINISHES NOT BEING ORDERED ON TIME WILL BE THE RESPONSIBILITY OF THE CONTRACTOR.
- REFER TO FINISH SCHEDULE AND PLAN FOR GENERAL FINISHES. REFER TO ALL INTERIOR FINISH NOTE, INTERIOR DRAWINGS (INCLUDING PLANS, ELEVATIONS AND DETAILS) AND OWNER'S DESIGN STANDARD MANUALS FOR COMPLETE INTERIORS INFORMATION.
- REFER TO ANSI 117.1 FOR MOUNTING HEIGHTS & FLOOR CLEARANCES.
- ALIGN TRANSITION OF FLOOR MATERIAL WITH CENTER OF HINGE IN DOORWAY. IN A WRAPPED OPENING WITHOUT HINGES, REFERENCE FINISH PLANS FOR TRANSITION LOCATIONS.
- PROVIDE MANUFACTURER'S RECOMMENDATIONS FOR TRANSITION BETWEEN UNLIKE FLOORING MATERIALS.
- FLOOR FINISHES TO EXTEND BENEATH MILLWORK.
- GO TO INSTALL BASE ON ALL WALLS UNLESS OTHERWISE NOTED.
- GO TO DETERMINE TAKE OFF AMOUNTS FOR ALL CARPET AND ADHESIVE REQUIREMENTS.

- PROVIDE AND INSTALL M&T BRANDING/SUPERGRAPHIC AS INDICATED BY DASHED LINE. COORDINATE FINAL DESIGN LAYOUT WITH OWNER AND CONTRACTOR. REFER TO FINISHES LEGEND FOR MORE INFORMATION.
- LOCATION OF ACCENT WALL. PAINT PER FINISHES LEGEND.
- PAINT EXISTING RADIATOR COVERS WITH PRO INDUSTRIAL URETHANE ALKYD ENAMEL BY 'SHERWIN-WILLIAMS' OR APPROVED EQUAL. PRIME SURFACES PRIOR TO PAINTING. PAINT SHALL MATCH W-01 FINISH.
- PAINT EXISTING DOOR W-03 PER FINISHES LEGEND.

GENERAL FF&E NOTES

- CONTRACTOR TO COORDINATE DELIVERY AND INSTALLATION OF ALL FURNITURE, FIXTURES, AND EQUIPMENT REQUIRED W/ ARCHITECT & OWNER.
- INSTALLATION SHALL BE PER MANUFACTURER'S RECOMMENDED INSTALLATION AND REQUIREMENTS AS REQUIRED.
- SEE EQUIPMENT, FURNITURE AND ACCESSORY SCHEDULES FOR MORE INFORMATION.
- REFER TO ANSI-117.1 FOR MOUNTING HEIGHTS AND FLOOR CLEARANCES.

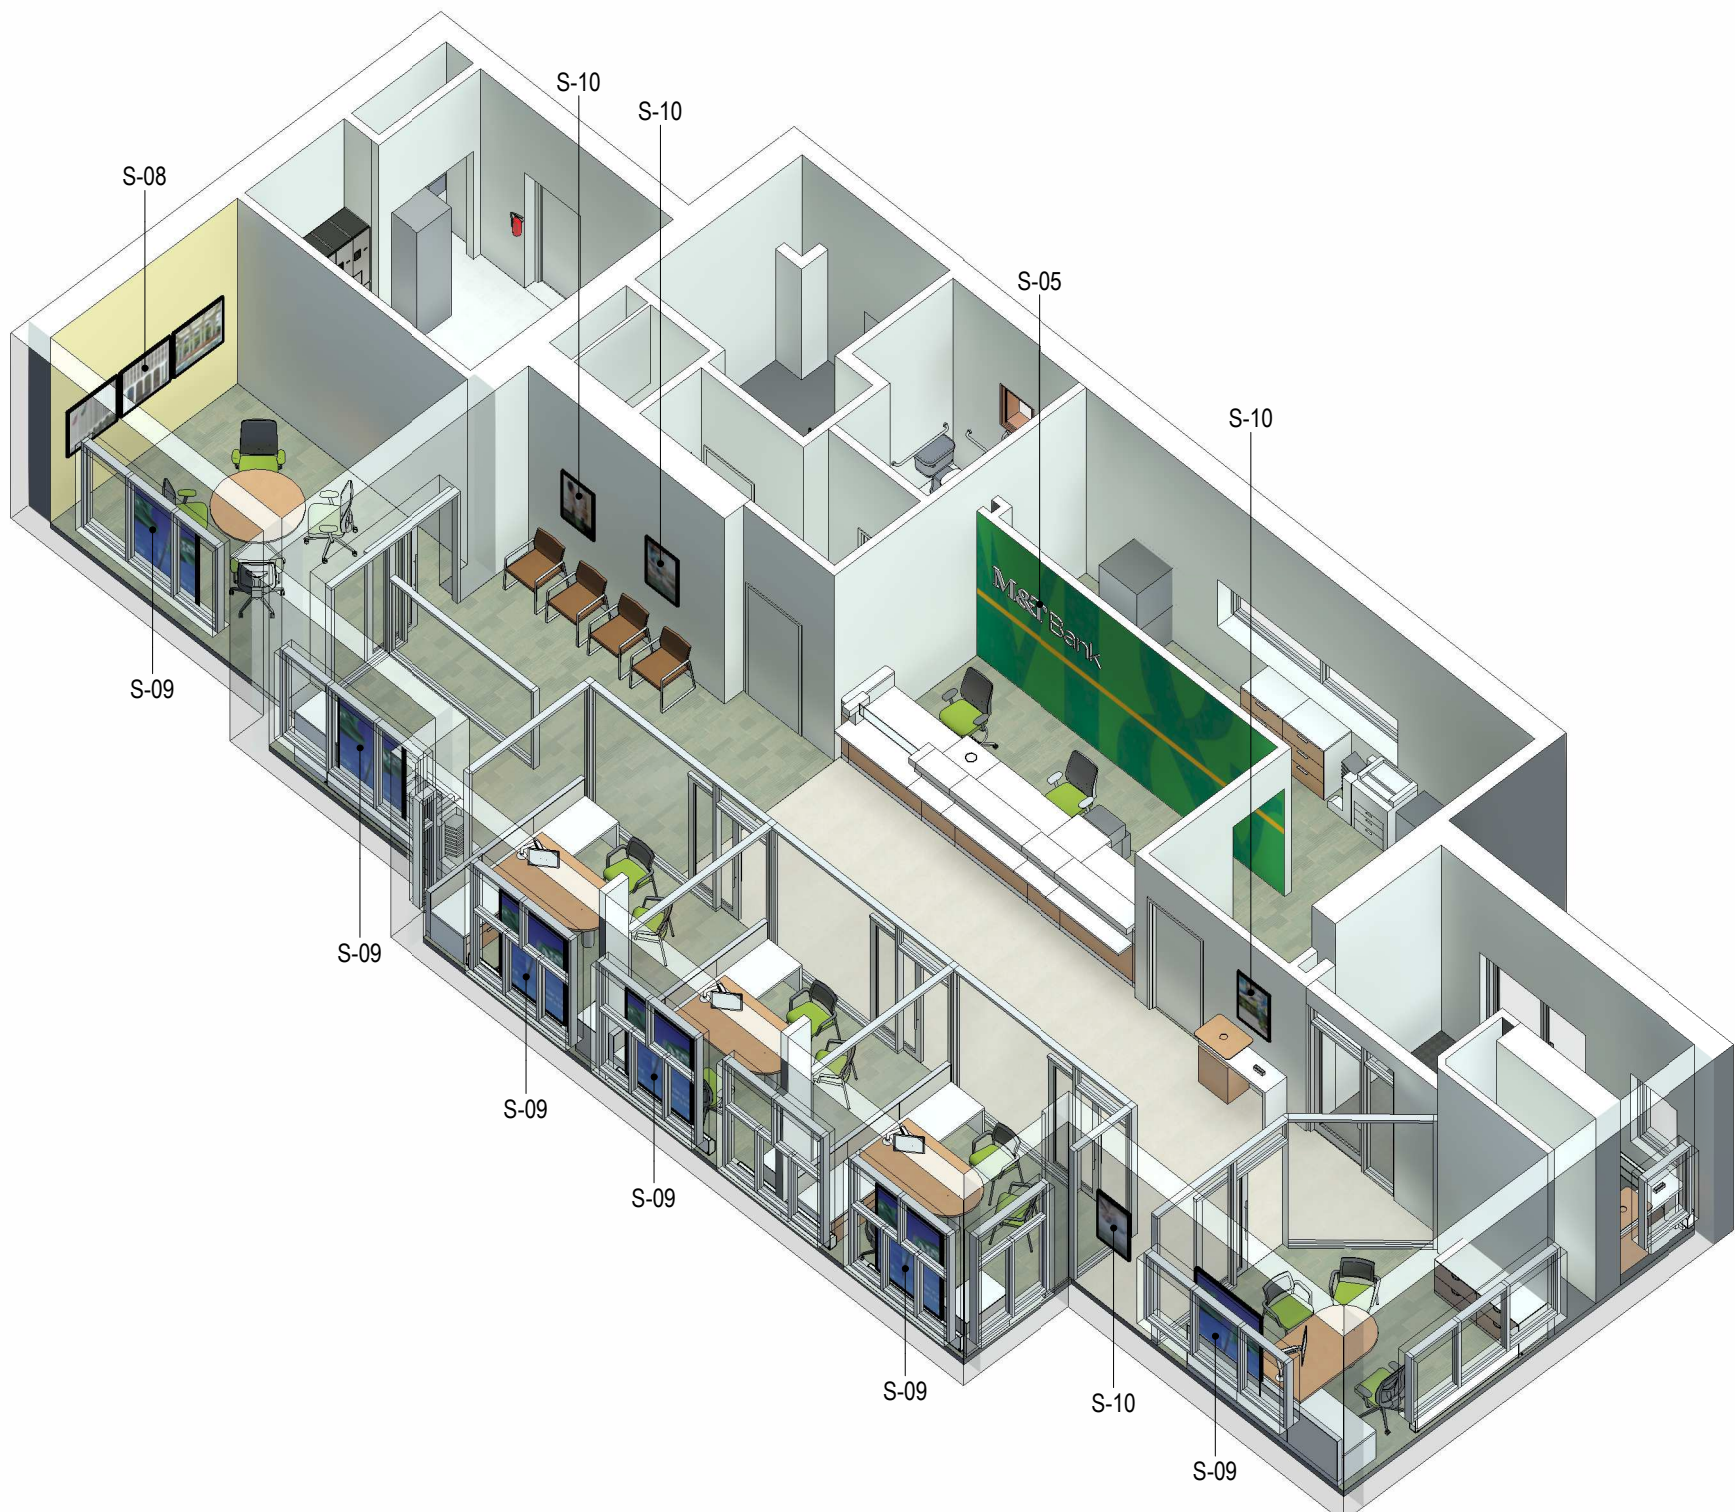

7 3-DIMENSIONAL BRANCH VIEW
SCALE:

ROOM FINISH SCHEDULE

#	NAME	AREA	FLOOR		WALLS	CEILING	COMMENTS
			MAT'L	BASE			
100	VESTIBULE	90 SF	FL-01	W-16	W-01	CL-03	
101	LOBBY	612 SF	FL-02, FL-03	W-16	W-01, W-12	CL-03	
102	PRIVATE OFFICE	125 SF	FL-02	W-16	W-01	CL-03	
103	PRIVATE OFFICE	104 SF	FL-02	W-16	W-01	CL-03	
104	PRIVATE OFFICE	106 SF	FL-02	W-16	W-01	CL-03	
105	PRIVATE OFFICE	106 SF	FL-02	W-16	W-01, W-02	CL-03	
106	PRINT/COPY	86 SF	FL-02	W-16	W-01, W-02	CL-03	
107	CONFERENCE ROOM	150 SF	FL-02	W-16	W-01, W-02	CL-03	
108	CIRCULATION	73 SF	FL-02, FL-04	W-16	W-01	CL-03	
109	BREAK ROOM	147 SF	FL-04	W-16	W-01	CL-03	
110	MECHANICAL ROOM	96 SF	EX-G	EX-G	EX-G	EX-G	
111	ADA RESTROOM	63 SF	FL-04	W-16	W-01	CL-03	
112	WORK ROOM	229 SF	FL-02	W-16	W-01	CL-03	

INTERIOR SIGNAGE SCHEDULE

#	QTY	DESCRIPTION	INSTALL
S-05	1	SUPERGRAPHIC WALL LOGO - 14"H x 1"D WHITE M&T LOGO	FLUSH MOUNT, B.O. SIGN 66" AFF
S-08	1	34"W x 34"H FRAMELESS, TRILOGY COLOR PHOTOGRAPHY OF ONE M&T PLAZA BRANCH	MOUNT 43" AFF TO B.O. FRAME. HOLD ARTWORK 3" APART
S-09	6	46"W x 66"H MARKETING VOILE W/ SUSPENSION SYSTEM	
S-10	4	22"W x 35"H x 2"D WALL-MOUNTED PROMOTIONAL FRAME, T.O. GRAPHIC 84" AFF	LOCATE 84" AFF TO TOP OF FRAME, PLACE FRAME MIN 6" APART

SIGNAGE TYPES & NUMBERS BASED ON M&T RETAIL DESIGN STANDARDS. CONFIRM FINAL SIGN PACKAGE WITH OWNER PRIOR TO ORDERING.

FINISHES LEGEND

FLOORING: FL-01 WALK-OFF SYSTEM MFG: 'MILLIKEN' STYLE: OBEX OUTX FITZ OPEN CELL CARPET INSERT COLOR: GRAY FL-02 CARPET TILE MFG: 'MILLIKEN' COLLECTION: STRAIGHT TALK 2.0 STYLE: SNAP BACK 2.0, 1M X 1M TILE BACKING: TRACTIONBACK COLOR: #195 MIVY FL-03 PORCELAIN TILE MFG: 'AMERICAN OLEAN' STYLE: NEOSPEC 24" X 24" COLOR: NE02 BEIGE INSTALLATION: MONOLITHIC GROUT: 'BOSTIK' QUARTZLOCK2 GROUT JOINT: 1/8" GROUT COLOR: H145 MOBE PEARL FL-04 VINYL COMPOSITION TILE MFG: 'ARMSTRONG' STYLE: STANDARD EXCELON IMPERIAL TEXTURE SIZE: 12" X 12" X 1/8" COLOR: 51861 SOFT WARM GRAY INSTALLATION: QUARTER-TURN	PLASTIC LAMINATE: PL-1 WOOD LOOK LAMINATE MFG: 'PIONITE' COLOR: WC-431 MILLWORK CHERRY PL-2 WHITE LAMINATE MFG: 'FORMICA' COLOR: 7197-58 DOVER WHITE FINISH: MATTE PL-3 LAMINATE WORK SURFACE MFG: 'FORMICA' COLOR: 7223-58 NEW WHITE FINISH: MATTE TRANSITION STRIPS: TR-1 TILE TO CARPET TRANSITION MFG: 'SCHLUTER' STYLE: RENO-1K COLOR: SATIN ANODIZED ALUMINUM TR-2 TILE TO VCT TRANSITION MFG: 'SCHLUTER' STYLE: RENO-1K COLOR: SATIN ANODIZED ALUMINUM TR-3 CARPET TO VCT TRANSITION MFG: 'TARKETT' PROFILE: ADAPTOR, CTA-XX- COLOR: 21 PLATINUM	INTERIOR WALL FINISHES, CONT'D: W-12 BRAND WALL DESCRIPTION: 2" THICK 'FLOATING' BRAND WALL WITH APPLIED DIMENSIONAL LOGO & M&T GREEN W/ ENERGY BAND WALLCOVERING. BOTTOM OF WALL TO BE 4" AFF, GRAPHIC APPLIED VINYL 'SUPERGRAPHIC' WALLCOVERING. WALLCOVERING TO WRAP AROUND ENDS OF WALL. WALL TO RECEIVE LEVEL 5 DRYWALL FINISH FROM FLOOR TO CEILING. PRIME SURFACE W/ 'ROMAN' 35X OR 'ROMAN' PRO 399. NOTE: 4"H VINYL WALL BASE REF. FLOORING TO BE SET RECESSED FROM SURFACE OF BRAND WALL BETWEEN TELLER SECURITY GATES. W-13 TRANSPARENT GREEN & ETCH PRIVACY FILM - OFFICE MFG: 'APG' PRODUCT: CHROMA-CH2CDP MTSLS50- CUSTOM DESIGNED AND PRINTED DECORATIVE GLASS FILM NOTE: REPEATING HORIZONTAL LINE PATTERN IMPOSED ON CHROMA 'CARRIBEAN CH2RCB ON A 42.625 BAND WITH 2" CLEAR ZONE ABOVE AND BELOW THE PATTERN. PRIVACY FILM BANDING INSTALLATION TO BE AT 14" AFF. INSTALL SO GREEN & ETCH FILM APPLICATION IS UNIFORM THROUGHOUT THE BRANCH W-14 PRIVACY FILM ON EXTERIOR GLAZING MFG: '3M' PRODUCT: 'FASARA', 'SLAT G' #SH2FGSLG, 9.9MM WHITE BANDING, 4.8MM CLEAR NOTE: BOTTOM OF FILM TO BE SET AT 3'-0" ABOVE FFL AND EXTEND TO 5'-5" ABOVE FFL. FILM TO STOP SHORT OF GLAZING JOINTS/MULLIONS EITHER SIDE BY 2". W-15 PRIVACY FILM - SECURITY DOTS - ENTRY DOORS MFG: '3M' PRODUCT: 'FASARA', 'SH2MACR-1, REF. JR451037881 PATTERN INSTALLATION 1 1/2" X 1 1/2" RADIIUS END SQUARE, 4" FROM VERTICAL SURFACES. 2'-8" AFF AND 5'-2" AFF W-16 WHITE VINYL WALL BASE MFG: 'ROPPE' STYLE: 700 SERIES COVE COLOR: 161 SNOW W-17 SOLAR SHADES MFG: 'HUNTER DOUGLAS' SHADE FABRIC: GLACIER SCREEN HD1005 FINISH: WHITE/WHITE OPENNESS: 5% OPERATION: MANUAL ROLL DIRECTION: STANDARD FASCIA COLOR: WHITE NOTE: EXACT SPECIFICATIONS TO BE CONFIRMED BY M&T FACILITIES W-18 EXTERIOR WALLS-WHITE TYPICAL THROUGHOUT MFG: 'VALSPAR' COLOR: FLUROPON-BONE WHITE 431A899 SR.71 TE.85 SRI.86 W-19 BRAND WALL CUSTOM COLOR - DARK GREEN MFG: 'SHERWIN WILLIAMS' STYLE: DURATION INTERIOR ACRYLIC LATEX CCE COLORANT 02 - 32 - 64 - 128 W1 - WHITE 02 - 56 - - - - G2 - NEW GREEN -- - 60 - - - - L1 - BLUE 04 - 19 - - - - R4 - NEW RED -- - 22 - - - - Y1 - YELLOW 04 - 32 - - - - FINISH: SATIN W-20 BRAND WALL CUSTOM COLOR - LIGHT GREEN MFG: 'SHERWIN WILLIAMS' STYLE: DURATION INTERIOR ACRYLIC LATEX CCE COLORANT 02 - 32 - 64 - 128 W1 - WHITE 02 - 34 - - - - L1 - BLUE 02 - 05 - - - - Y1 - YELLOW 04 - 25 - - - - FINISH: SATIN
---	---	---

FINISH FLOOR LEGEND

- CARPET TILE
- WALK-OFF CARPET
- PORCELAIN TILE
- VINYL COMPOSITION TILE

M&T Bank

OWNER:
M&T BANK

PROJECT:
M&T HARRISON
389 HALSTEAD AVE
HARRISON, NY 10528

SCHEID
ARCHITECTURAL

CONTACT:
O. 716.884.0059
F. 716.884.6414
SCHEIDAIA.COM

#	ISSUE DATE	DESCRIPTION
04/22/2022	CHECK SET	
04/28/2022	PERMIT SET	

SEAL/SIGNATURE

This drawing is copyrighted under the United States Copy Right Law and is the property of Scheid Architectural. The use of this drawing in any form without written permission is strictly prohibited.

SHEET TITLE:
PROPOSED FINISH/FF&E PLAN,
ROOM FINISH SCHEDULE &
NOTES

PROJECT NUMBER:
2022-009
PLOT DATE:
5/3/2022 4:54:20 PM
SHEET

A2