

OWNER ENTRANCE

Untitled Map

Legend

Logistics Plan

GATED EXIT

Mahopac Library

CONTRACTOR PARKING AND STAGING AREA

Auliya Council Of North America


Four Brothers Pizza Powerhouse GYM - Mahopac


GATED CONTRACTOR ENTRANCE

6' CHAIN LINK FENCE

Google Earth

100 ft

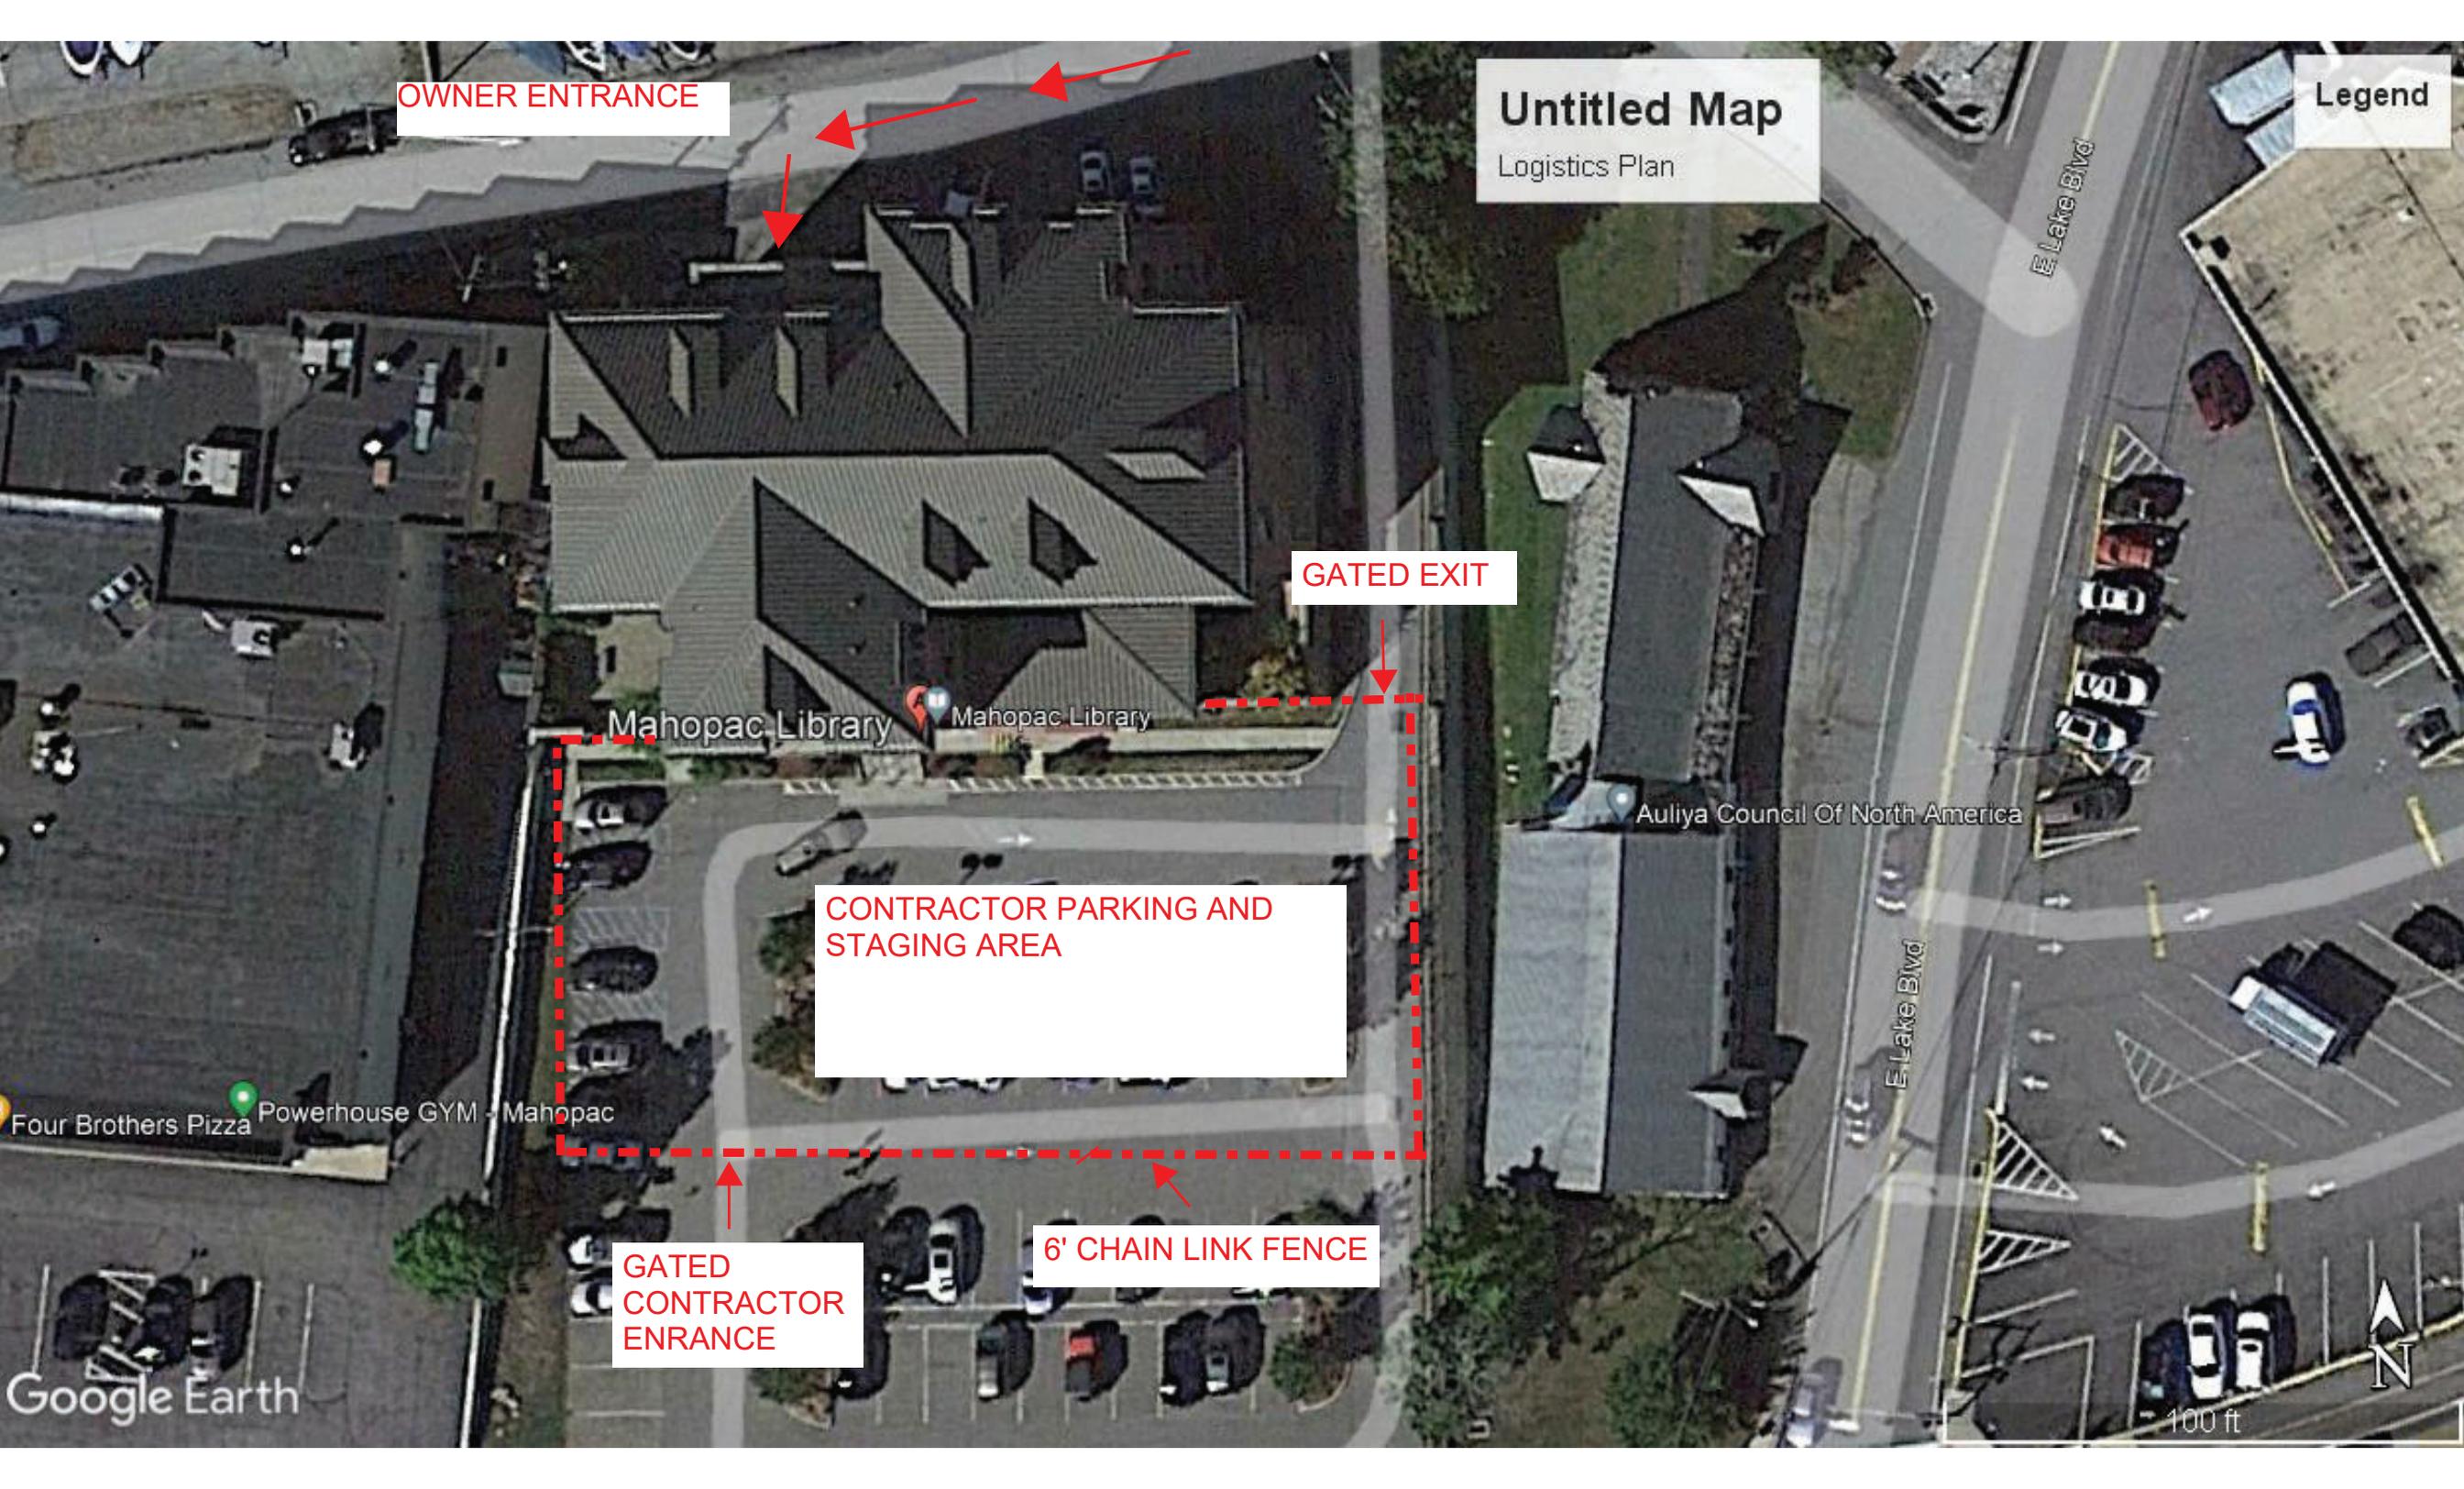


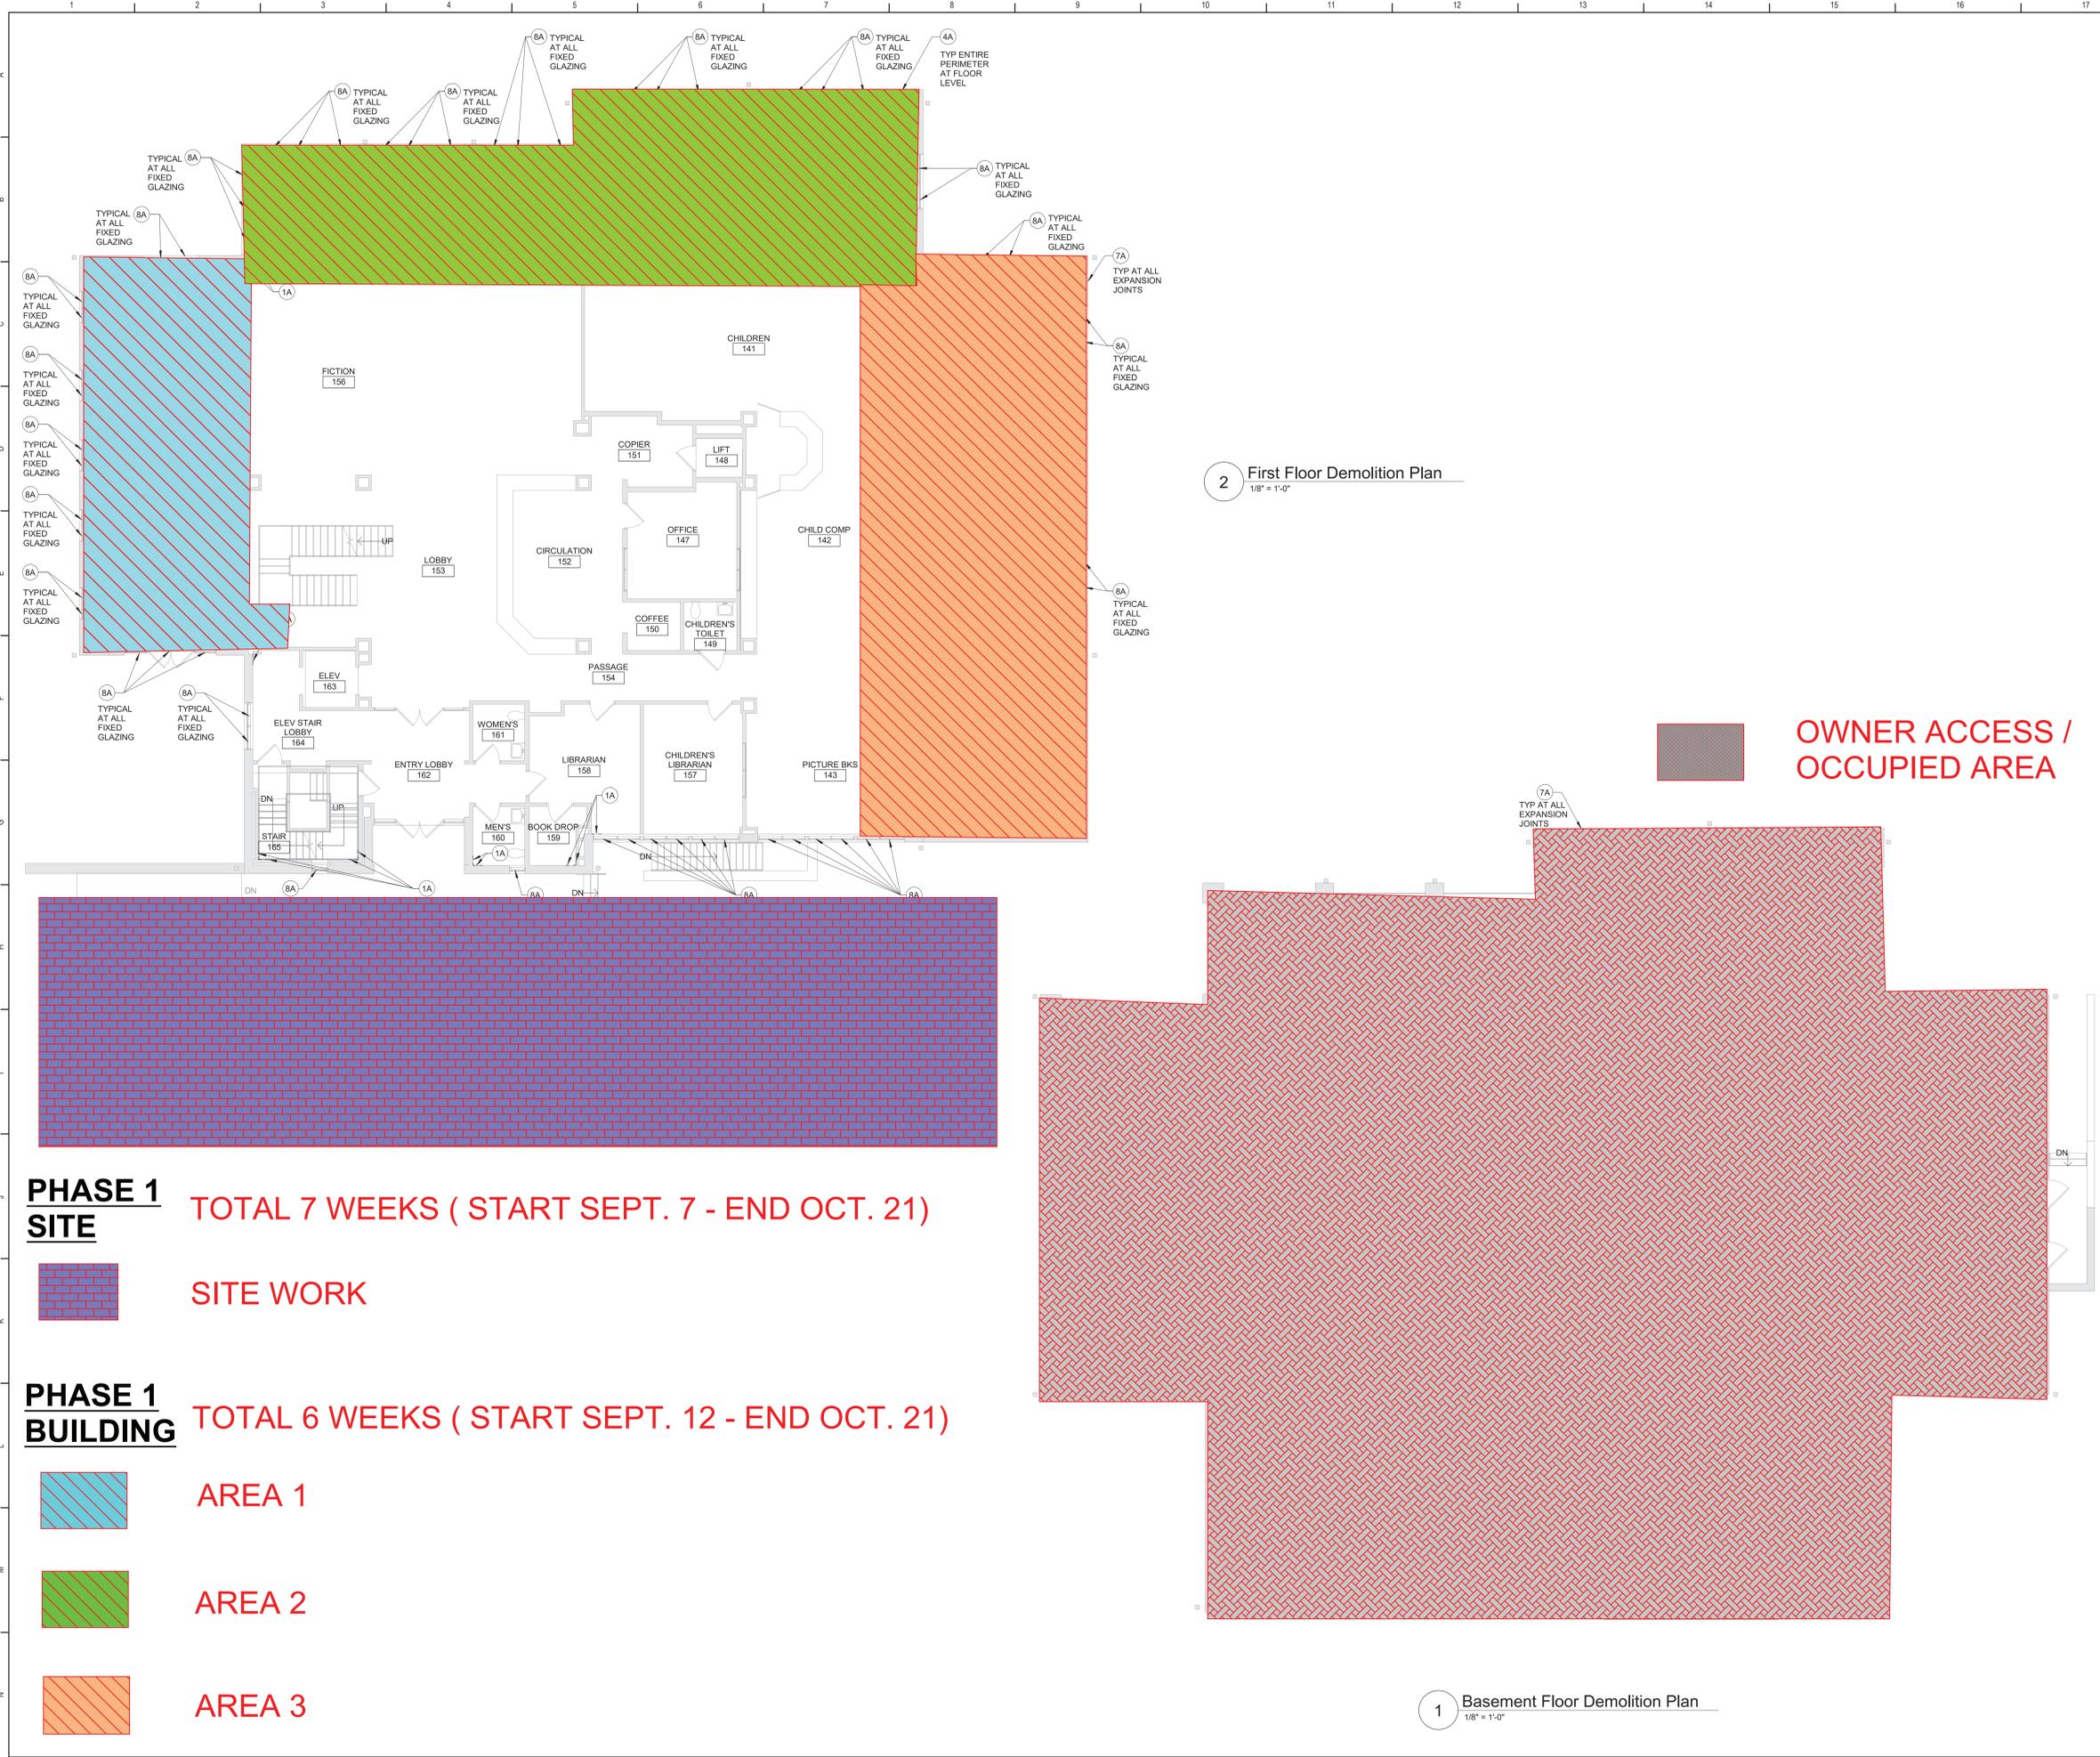

2 First Floor Demolition Plan
1/8" = 1'-0"

1 Basement Floor Demolition Plan
1/8" = 1'-0"

PHASE 1 SITE TOTAL 7 WEEKS (START SEPT. 7 - END OCT. 21)

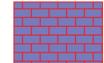 SITE WORK

PHASE 1 BUILDING TOTAL 6 WEEKS (START SEPT. 12 - END OCT. 21)

 AREA 1

 AREA 2

 AREA 3

General Demolition Notes

- A. - - - - REMOVE ITEMS INDICATED BY DASHED LINE.
- B. KEYED DEMOLITION TAGS REFER TO SPECIFIC LOCATIONS AS FOLLOWS:
 1. DEMOLITION TAGS LOCATED WITHIN THE MIDDLE OF A SPACE REFER TO DEMOLITION OF ALL ITEMS OF THAT SAME TYPE WITHIN THAT ENTIRE SPACE.
 2. DEMOLITION TAGS PLACED IMMEDIATELY ON OR ADJACENT TO A DASHED LINE INDICATING ITEM REMOVAL OR THAT HAVE A LEADER POINTING TO SPECIFIC ITEM(S) REFER TO DEMOLITION OF THAT SPECIFIC ITEM ONLY OF THAT TYPE WITHIN THAT SPACE.
 3. DEMOLITION TAGS IN SERIES REFER TO DEMOLITION OF ALL THOSE ITEMS EITHER WITHIN THAT ENTIRE SPACE OR TO THE SPACE IDENTIFIED BY THAT LEADER.
- C. WHEN AN ITEM IS INDICATED TO BE DEMOLISHED REMOVE ALL ASSOCIATED COMPONENTS AS PART OF THAT WORK.

Demolition Key Notes

- 1A) REMOVE INTERIOR WALL SURFACE AS REQUIRED TO PERFORM SCHEDULED WORK, INCLUDING BUT NOT LIMITED TO GYPSUM BOARD, CHAIR RAILS AND PROTECTIVE WALL COVERING. REMOVALS TO START 10" ABOVE FINISHED FLOOR AND TERMINATE 8" BELOW FINISHED CEILING FOR A LENGTH AS REQUIRED TO PERFORM SCHEDULED WORK. CHAIR RAIL AND PROTECTIVE WALL COVERING TO BE SALVAGED FOR REINSTALLATION. EXISTING STRUCTURE AND WINDOW SYSTEM TO REMAIN. WALL BASE AND CEILING TO REMAIN. DO NOT DISTURB.
- 1B) REMOVE EXTERIOR SOFFIT FINISH AND HORIZONTAL SOFFIT SUPPORT FRAMING IN ITS ENTIRETY. TYP UNO.
- 4A) RAKE OUT MORTAR AND REMOVE BRICK AS REQUIRED AT 24" OC AT FINISH FLOOR LEVEL. THE ENTIRE EXTERIOR WALL PERIMETER, PREPARE SURFACES FOR CELL VENTS. REMOVE DEBRIS WITHIN WALL CAVITY WHERE CELL VENTS WILL BE INSTALLED. REFER TO DETAIL 5A600.
- 5A) REMOVE, STORE AND PROTECT ENTIRE METAL GUARDRAIL SYSTEM FOR REINSTALLATION. PREPARE SURFACES FOR SCHEDULED WORK.
- 7A) REMOVE MERCURY CONTAINING MASONRY VENEER EXPANSION JOINT CAULKING AND BACKER ROD COMPLETELY FROM SUBSTRATE. REFER TO MERCURY CAULK REMOVAL NOTES. TYPICAL AT ALL MASONRY VENEER EXPANSION JOINT LOCATIONS. CLEAN AND PREPARE AREA TO THE EXTENT REQUIRED TO PERFORM NEW WORK.
- 7B) REMOVE DOWNSPOUT. PATCH GUTTER AT DOWNSPOUT DISCHARGE AND SEAL. MATCH ADJACENT FINISH.
- 7C) REMOVE GUTTER END CAP TO SPAN NEW GUTTER.
- 8A) REMOVE GLAZING GASKET, MULLION CAPS AND GLAZING AS REQUIRED FOR SCHEDULED WORK FOR EFCO STOREFRONT SYSTEM 403 SERIES AND CURTAINWALL SYSTEM 5000 SERIES.
- 8B) REMOVE OPERABLE WINDOW SASH, AND HARDWARE. PROTECT AND PREPARE FRAME FOR SCHEDULED WORK. EXISTING HINGES TO REMAIN.

Mercury Caulk Removal Notes

1. REMOVE AND DISPOSE OF MERCURY CONTAINING EXTERIOR CONTROL JOINT/EXPANSION JOINT CAULKING AND ASSOCIATED BACKING MATERIAL.
2. REMOVE AND DISPOSE OF CAULK AND BACKING MATERIAL AS HAZARDOUS MATERIAL.
3. PERFORM WORK IN ACCORDANCE WITH SECTION 02 84 00 - HAZARDOUS MATERIAL REMOVAL.
4. REMOVE CAULK COMPLETELY FROM THE SURROUNDING WALL SURFACES.

 Key Plan
N.T.S.

S.E.D. Control No. 48-01-01-06-6-017-004

Rev. No.: Date: Description:

 MAHOPAC PUBLIC LIBRARY
YOUR HOME. YOUR TOWN. YOUR LIBRARY.

complex world CLEAR SOLUTIONS

Tetra Tech Engineers, Architects & Landscape Architects, P.C.


 TETRA TECH ARCHITECTS & ENGINEERS

Mahopac Public Library
Mahopac, New York

Reconstruction To:
Mahopac Public Library

Basement and First Floor Demolition Plans

Drawn By: TLG	Date: 12/13/21	Drawing Number:
Project No.: 203778-21001	A100	

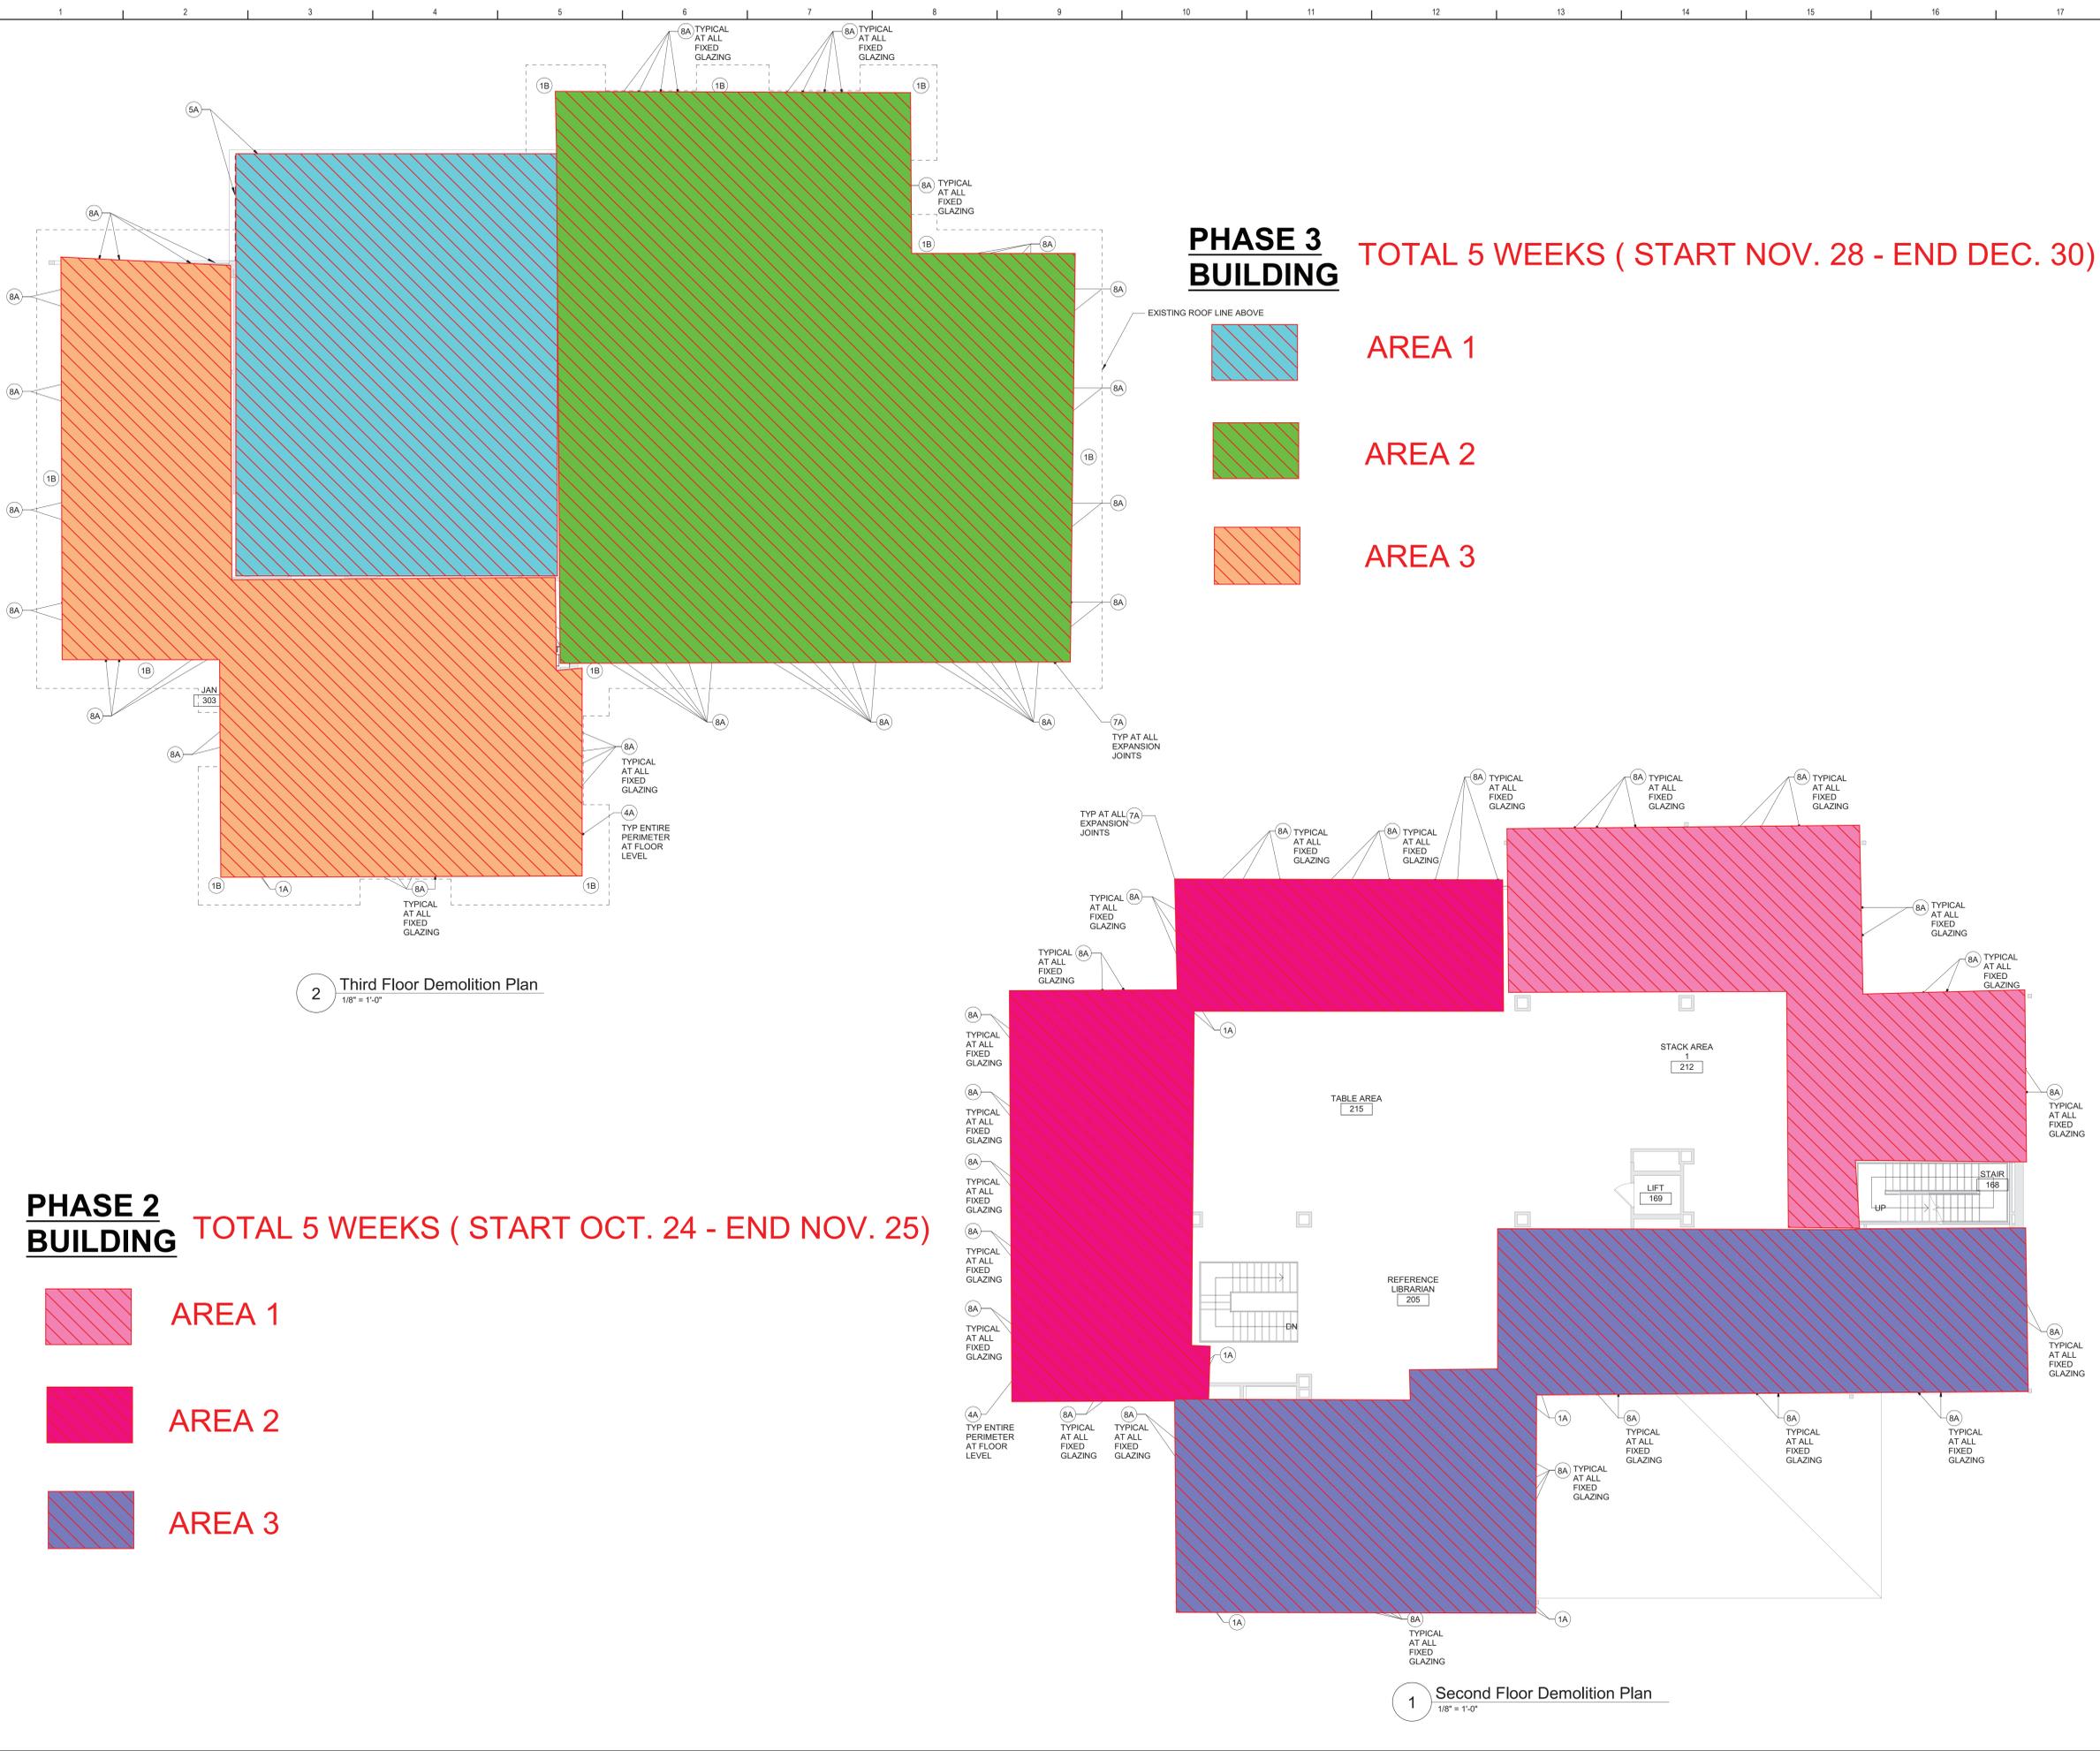

2 Third Floor Demolition Plan
1/8" = 1'-0"

1 Second Floor Demolition Plan
1/8" = 1'-0"

**PHASE 3
BUILDING**

TOTAL 5 WEEKS (START NOV. 28 - END DEC. 30)

AREA 1

AREA 2

AREA 3

**PHASE 2
BUILDING**

TOTAL 5 WEEKS (START OCT. 24 - END NOV. 25)

AREA 1

AREA 2

AREA 3

General Demolition Notes


- A. - - - - REMOVE ITEMS INDICATED BY DASHED LINE.
- B. KEYED DEMOLITION TAGS REFER TO SPECIFIC LOCATIONS AS FOLLOWS:
 1. DEMOLITION TAGS LOCATED WITHIN THE MIDDLE OF A SPACE REFER TO DEMOLITION OF ALL ITEMS OF THAT SAME TYPE WITHIN THAT ENTIRE SPACE.
 2. DEMOLITION TAGS PLACED IMMEDIATELY ON OR ADJACENT TO A DASHED LINE INDICATING ITEM REMOVAL OR THAT HAVE A LEADER POINTING TO SPECIFIC ITEM(S) REFER TO DEMOLITION OF THAT SPECIFIC ITEM ONLY OF THAT TYPE WITHIN THAT SPACE.
 3. DEMOLITION TAGS IN SERIES REFER TO DEMOLITION OF ALL THOSE ITEMS EITHER WITHIN THAT ENTIRE SPACE OR TO THE SPACE IDENTIFIED BY THAT LEADER.
- C. WHEN AN ITEM IS INDICATED TO BE DEMOLISHED REMOVE ALL ASSOCIATED COMPONENTS AS PART OF THAT WORK.

Demolition Key Notes


- 1A) REMOVE INTERIOR WALL SURFACE AS REQUIRED TO PERFORM SCHEDULED WORK, INCLUDING BUT NOT LIMITED TO GYPSUM BOARD, CHAIR RAILS AND PROTECTIVE WALL COVERING. REMOVALS TO START 10' ABOVE FINISHED FLOOR AND TERMINATE BELOW FINISHED CEILING FOR A LENGTH AS REQUIRED TO PERFORM SCHEDULED WORK. CHAIR RAIL AND PROTECTIVE WALL COVERING TO BE SALVAGED FOR REINSTALLATION. EXISTING STRUCTURE AND WINDOW SYSTEM TO REMAIN. WALL BASE AND CEILING TO REMAIN. DO NOT DISTURB.
- 1B) REMOVE EXTERIOR SOFFIT FINISH AND HORIZONTAL SOFFIT SUPPORT FRAMING IN ITS ENTIRETY. TYP UNO.
- 4A) RAKE OUT MORTAR AND REMOVE BRICK AS REQUIRED AT 24" OC AT FINISH FLOOR LEVEL. THE ENTIRE EXTERIOR WALL PERIMETER. PREPARE SURFACES FOR CELL VENTS. REMOVE DEBRIS WITHIN WALL CAVITY WHERE CELL VENTS WILL BE INSTALLED. REFER TO DETAIL 5A600.
- 5A) REMOVE, STORE AND PROTECT ENTIRE METAL GUARDRAIL SYSTEM FOR REINSTALLATION. PREPARE SURFACES FOR SCHEDULED WORK.
- 7A) REMOVE MERCURY CONTAINING MASONRY VENEER EXPANSION JOINT CAULKING AND BACKER ROD COMPLETELY FROM SUBSTRATE. REFER TO MERCURY CAULK REMOVAL NOTES. TYPICAL AT ALL MASONRY VENEER EXPANSION JOINT LOCATIONS. CLEAN AND PREPARE AREA TO THE EXTENT REQUIRED TO PERFORM NEW WORK.
- 7B) REMOVE DOWNSPOUT. PATCH GUTTER AT DOWNSPOUT DISCHARGE AND SEAL. MATCH ADJACENT FINISH.
- 7C) REMOVE GUTTER END CAP TO SPAN NEW GUTTER.
- 8A) REMOVE GLAZING GASKET, MULLION CAPS AND GLAZING AS REQUIRED FOR SCHEDULED WORK FOR EFCO STOREFRONT SYSTEM 403 SERIES AND CURTAINWALL SYSTEM 5000 SERIES.
- 8B) REMOVE OPERABLE WINDOW SASH, AND HARDWARE. PROTECT AND PREPARE FRAME FOR SCHEDULED WORK. EXISTING HINGES TO REMAIN.

Mercury Caulk Removal Notes

- 1. REMOVE AND DISPOSE OF MERCURY CONTAINING EXTERIOR CONTROL JOINT/EXPANSION JOINT CAULKING AND ASSOCIATED BACKING MATERIAL.
- 2. REMOVE AND DISPOSE OF CAULK AND BACKING MATERIAL AS HAZARDOUS MATERIAL.
- 3. PERFORM WORK IN ACCORDANCE WITH SECTION 02 84 00 - HAZARDOUS MATERIAL REMOVAL.
- 4. REMOVE CAULK COMPLETELY FROM THE SURROUNDING WALL SURFACES.

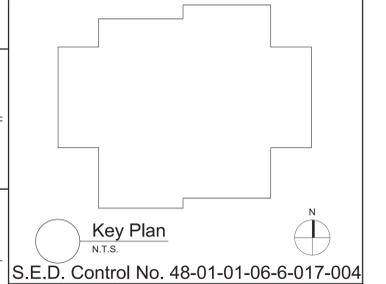

Rev. No.	Date	Description

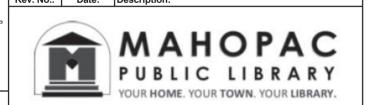

complex world CLEAR SOLUTIONS
Tetra Tech Engineers, Architects & Landscape Architects, P.C.



Mahopac Public Library
Mahopac, New York

Reconstruction To:
Mahopac Public Library

Second and Third Floor Demolition Plans

Drawn By: TLG	Date: 12/13/21	Drawing Number:
Project No.:	A101	
203778-21001		