


INTERIOR WALL PARTITION CONSTRUCTION TYPES:












NOTE: ALL INTERIOR WALL PARTITIONS ARE TYPE \diamond UNLESS NOTED OTHERWISE.

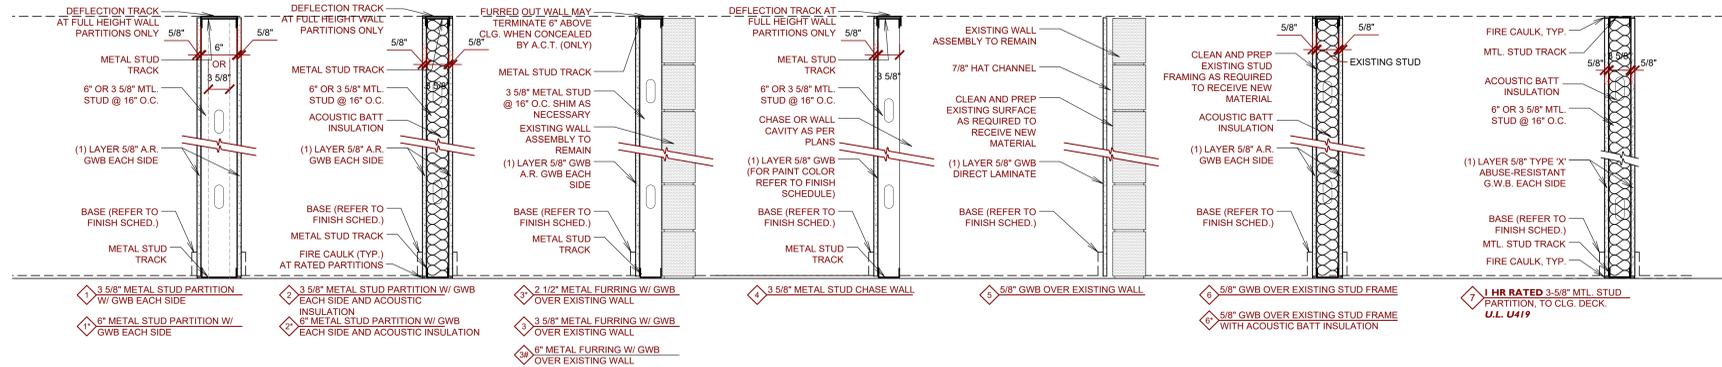

PARTITION GENERAL NOTES:

1. PROVIDE MTL. CORNER BEAD @ ALL OUTSIDE CORNERS.
2. PROVIDE FIRE CAULK &/OR FIRE STOPPING @ ALL PENETRATIONS THRU RATED CONSTRUCTION.
3. PROVIDE FIRE CAULK ALONG PERIMETER OF ALL RATED PARTITIONS.
4. AT GWB WALLS ABUTTING CONSTRUCTION OF DISSIMILAR CONSTRUCTION, PROVIDE 1\"/>

- SIGN NOTES:**
1. ACCESSIBILITY SIGNAGE REQUIRED BY CODE SHALL BE OF SIMILAR STYLE AND FINISH TO TYP. SIGN SHOWN WITH AN ADDITIONAL 6\"/>

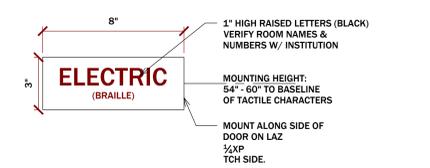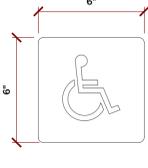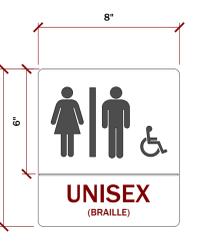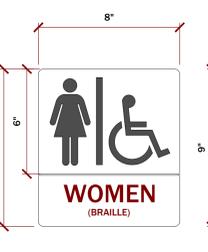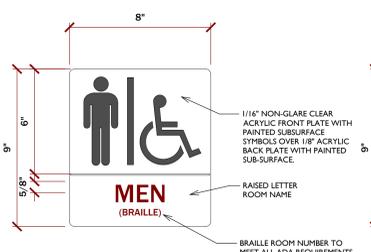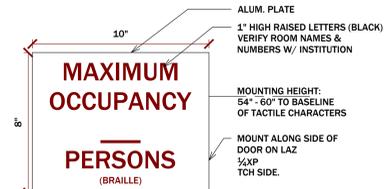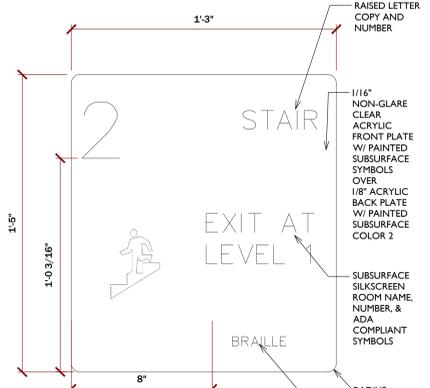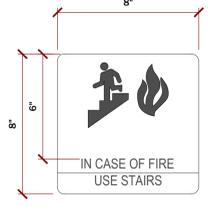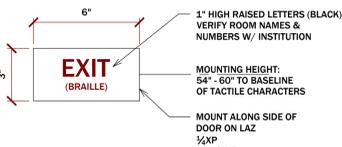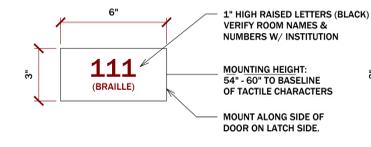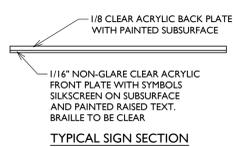

Bid Issue Date:	8/9/2021
Drawn By:	SLJ/MSP
Checked By:	JH/LG
Scale:	

Sheet Name:	WALL PARTITIONS AND SIGNAGE DETAILS
	Progress Prints:
Revisions:	