




**7 SECTION DETAIL @ MULTI-PURPOSE**  
 AS.4 SCALE 1 1/2" = 1'-0"

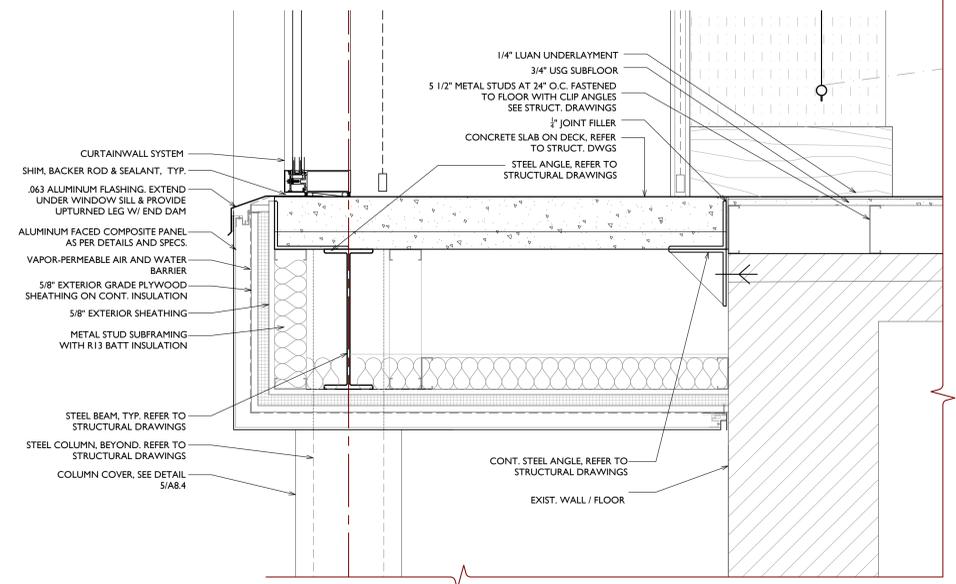


**6 SECTION DETAIL @ MULTI-PURPOSE**  
 AS.4 SCALE 1 1/2" = 1'-0"

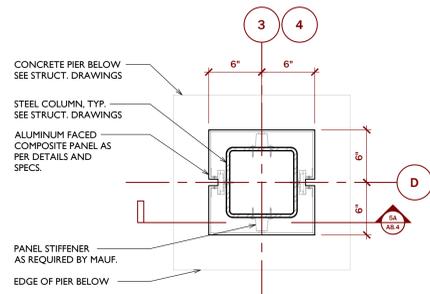


**5 COLUMN PLAN**  
 AS.4 SCALE 1 1/2" = 1'-0"

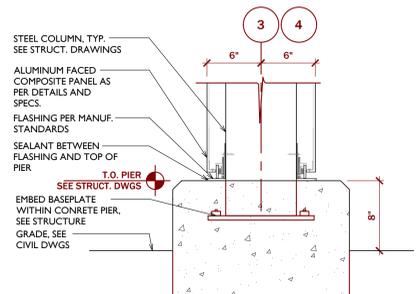


**5A COLUMN DETAIL AT BASE**  
 AS.4 SCALE 1 1/2" = 1'-0"

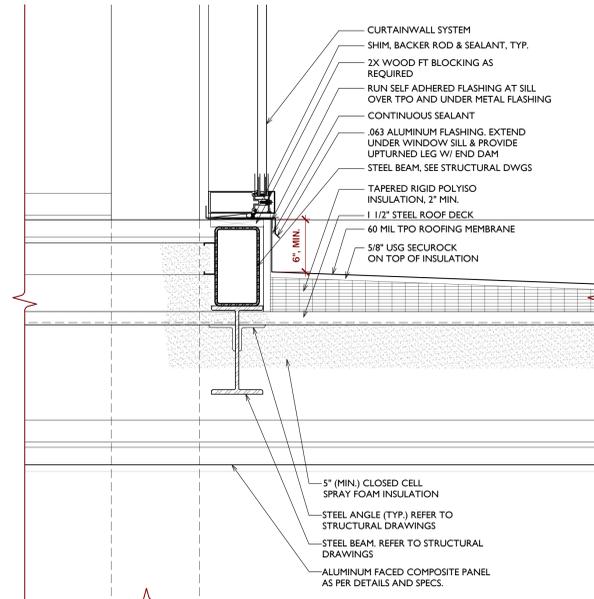


**4 VESTIBULE SECTION DETAIL**  
 AS.4 SCALE 1 1/2" = 1'-0"

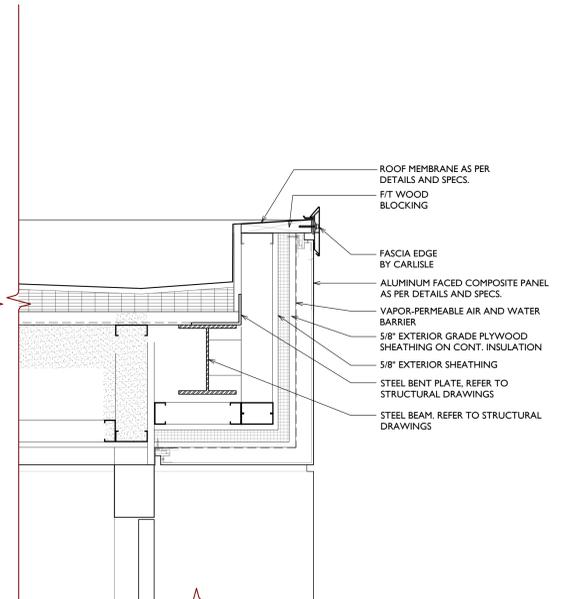


**3 VESTIBULE SECTION DETAIL**  
 AS.4 SCALE 1 1/2" = 1'-0"

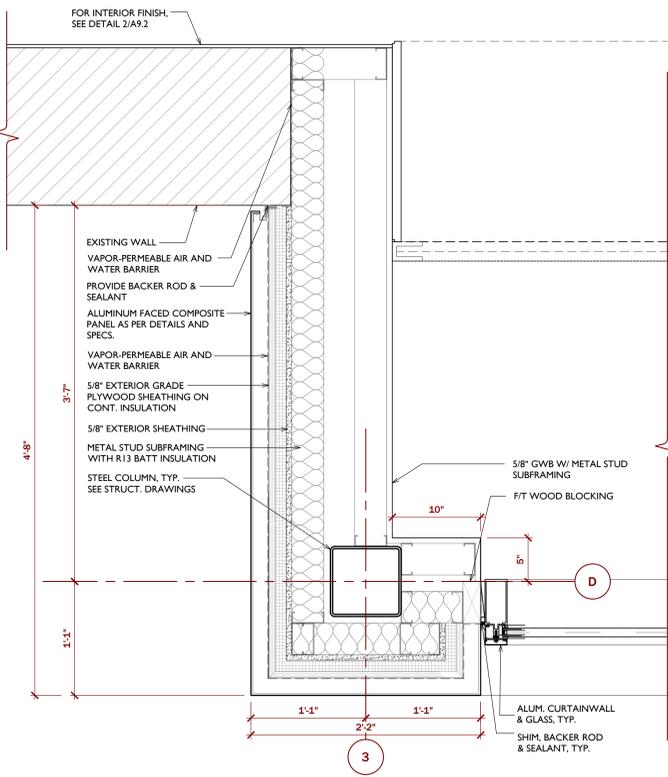


**2 PLAN DETAIL @ MULTI-PURPOSE**  
 AS.4 SCALE 1 1/2" = 1'-0"

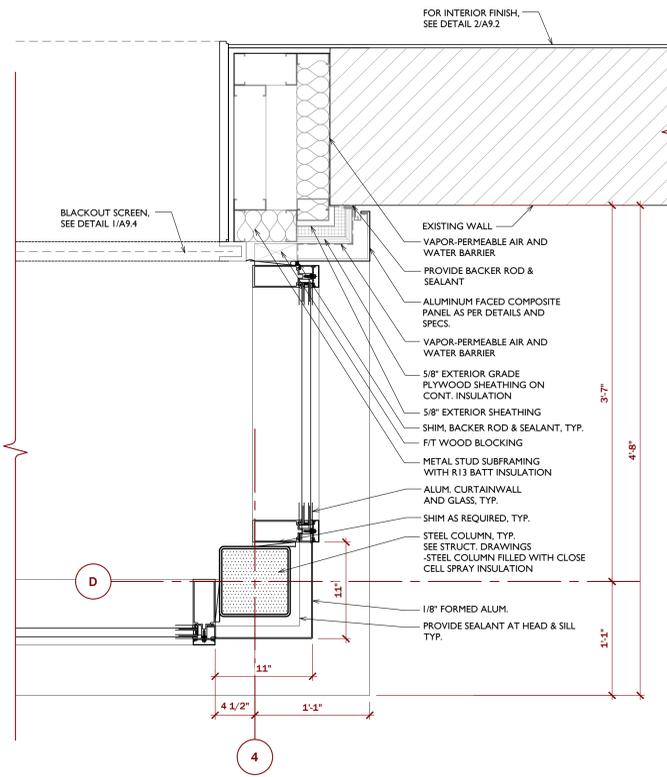

**2A PLAN DETAIL @ MULTI-PURPOSE**  
 AS.4 SCALE 1 1/2" = 1'-0"

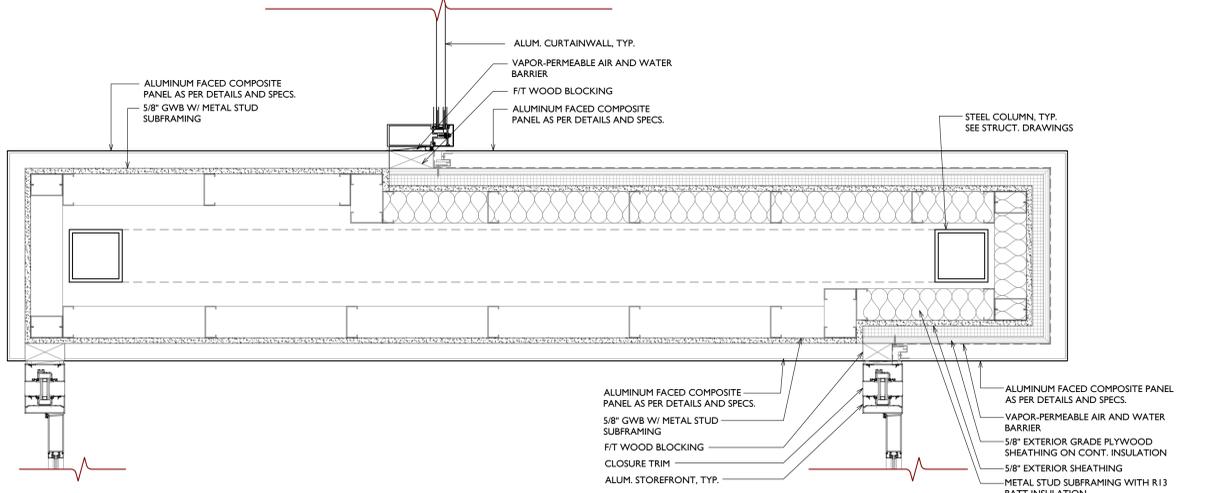

**1 VESTIBULE PLAN DETAIL**  
 AS.4 SCALE 1 1/2" = 1'-0"

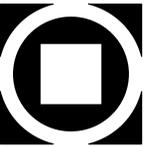

**KIMMEL BOGRETTE**  
 Architecture + Site  
 482 Norristown Road, Suite 200  
 Blue Bell, PA 19422  
 Phone: 610.834.7805  
 Facsimile: 610.834.7815  
 COPYRIGHT 2021 KIMMEL BOGRETTE ARCHITECTURE + SITE, INC. ALL RIGHTS RESERVED

MOUNT SAINT MARY COLLEGE, GUZMAN HALL  
**COMMUNITY WELLNESS CENTER**  
 330 POWELL AVE.  
 NEWBURGH, NY 12550

Bid Issue Date: 8/9/2021  
 Drawn By: SLJ/MSP  
 Checked By: JH/LG  
 Scale:

Sheet Name:	Revisions:
DETAILS	
Progress Prints:	

**A8.4**