




NOTE: ALL MILLWORK AND HARDWARE TO CONFORM TO WRITTEN SPECIFICATIONS AND AWI STANDARDS. REFER TO FINISH SCHEDULE, SPECIFICATIONS AND AWI FOR MORE INFORMATION

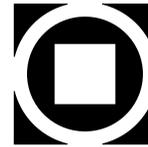


KIMMEL BOGRETTE
Architecture + Site
 482 Norristown Road, Suite 200
 Blue Bell, PA 19422
 Phone: 610.834.7805
 Facsimile: 610.834.7815
 © COPYRIGHT 2021, KIMMEL BOGRETTE ARCHITECTURE + SITE, INC. ALL RIGHTS RESERVED

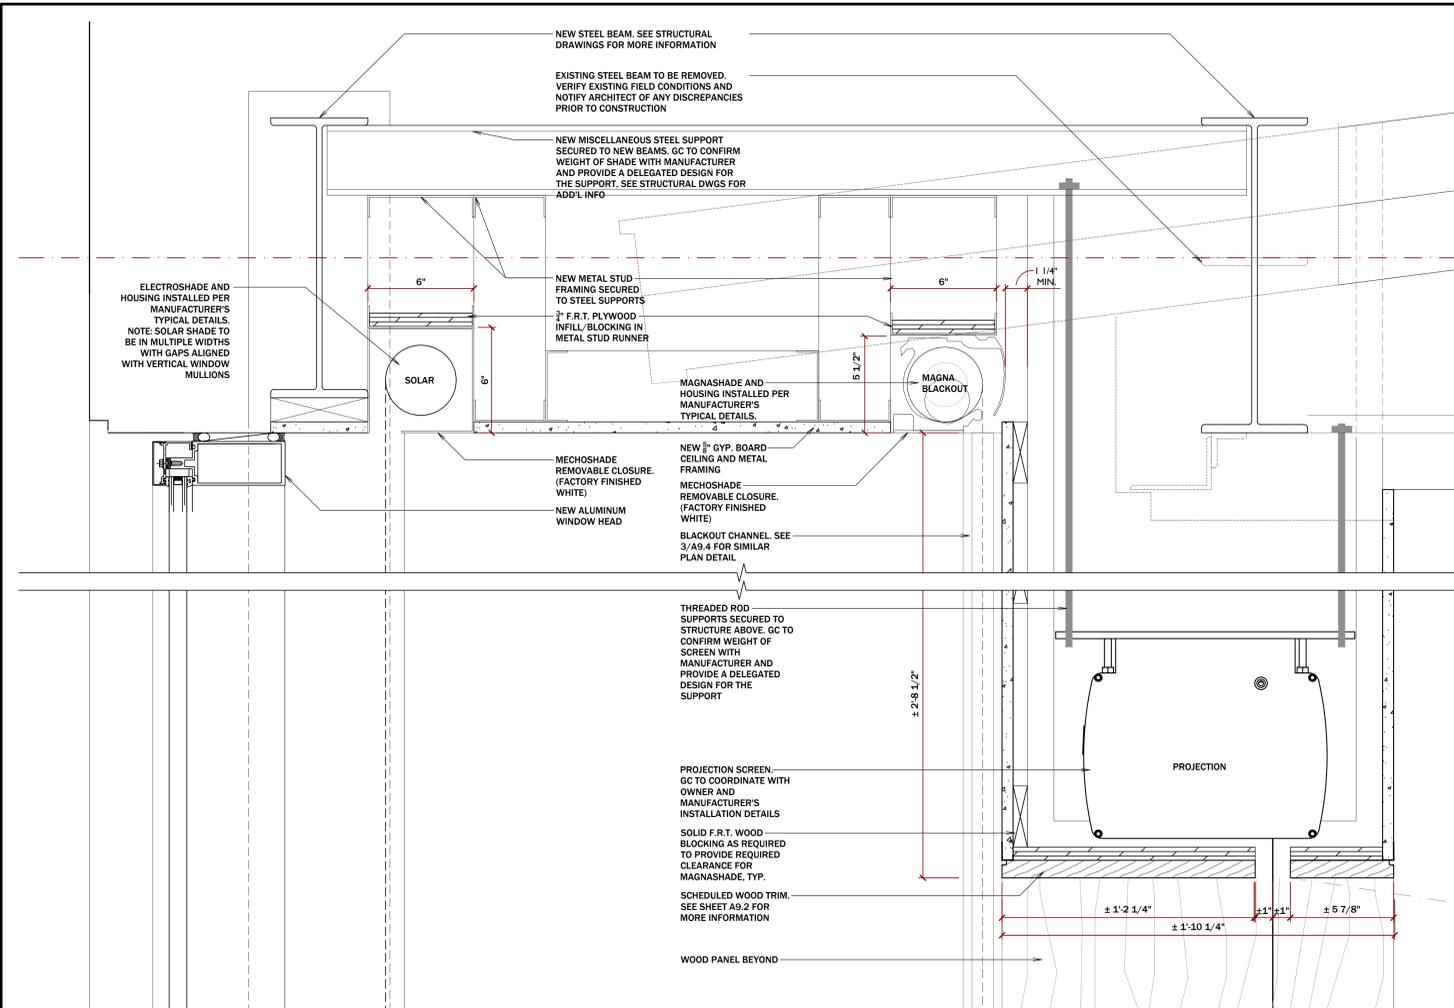


1 SECT. DETAIL AT POP-OUT MECHOSHADE, MAGNASHADE AND PROJECTION SCREEN
 A9.4 SCALE 3" = 1'-0"

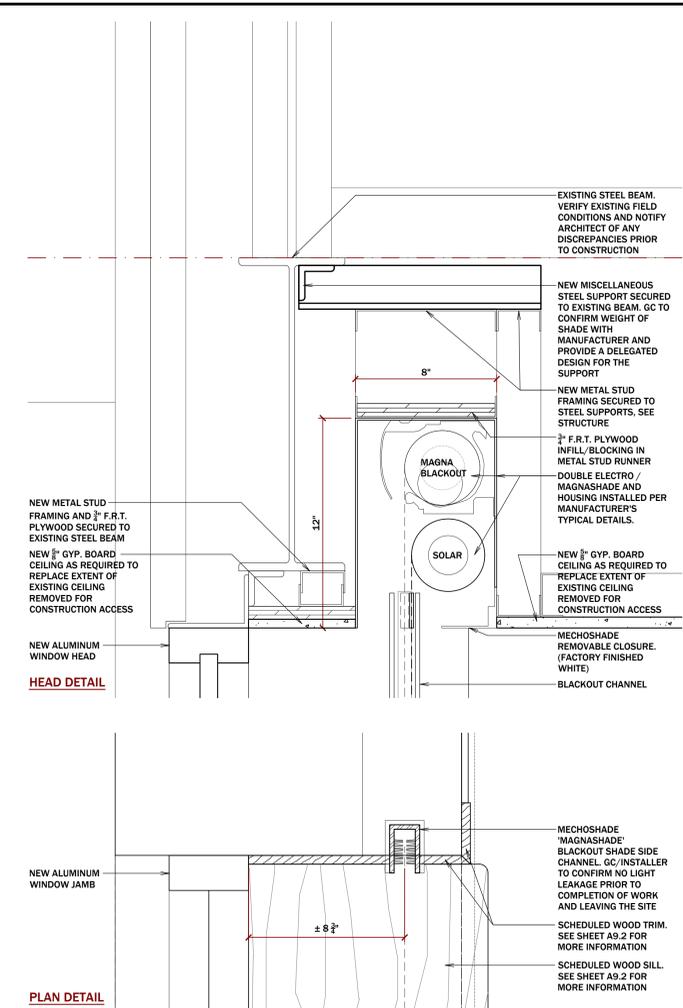

3 SECT. / PLAN DETAIL AT MAGNASHADE BLACKOUT CHANNEL
 A9.4 SCALE 3" = 1'-0"

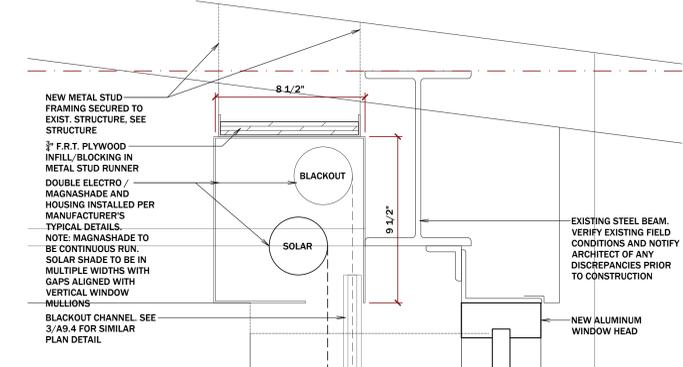

2 SECT. DETAIL AT MECHOSHADE
 A9.4 SCALE 3" = 1'-0"

 

MOUNT SAINT MARY COLLEGE, GUZMAN HALL
COMMUNITY WELLNESS CENTER
 330 POWELL AVE.
 NEWBURGH, NY 12550

Bid Issue Date: 8/9/2021
 Drawn By: SLJ/MSP
 Checked By: JH/LG
 Scale:

Sheet Name: MISCELLANEOUS DETAILS	Revisions:
Progress Prints:	△
	△
	△
	△

A9.4