
2	3	

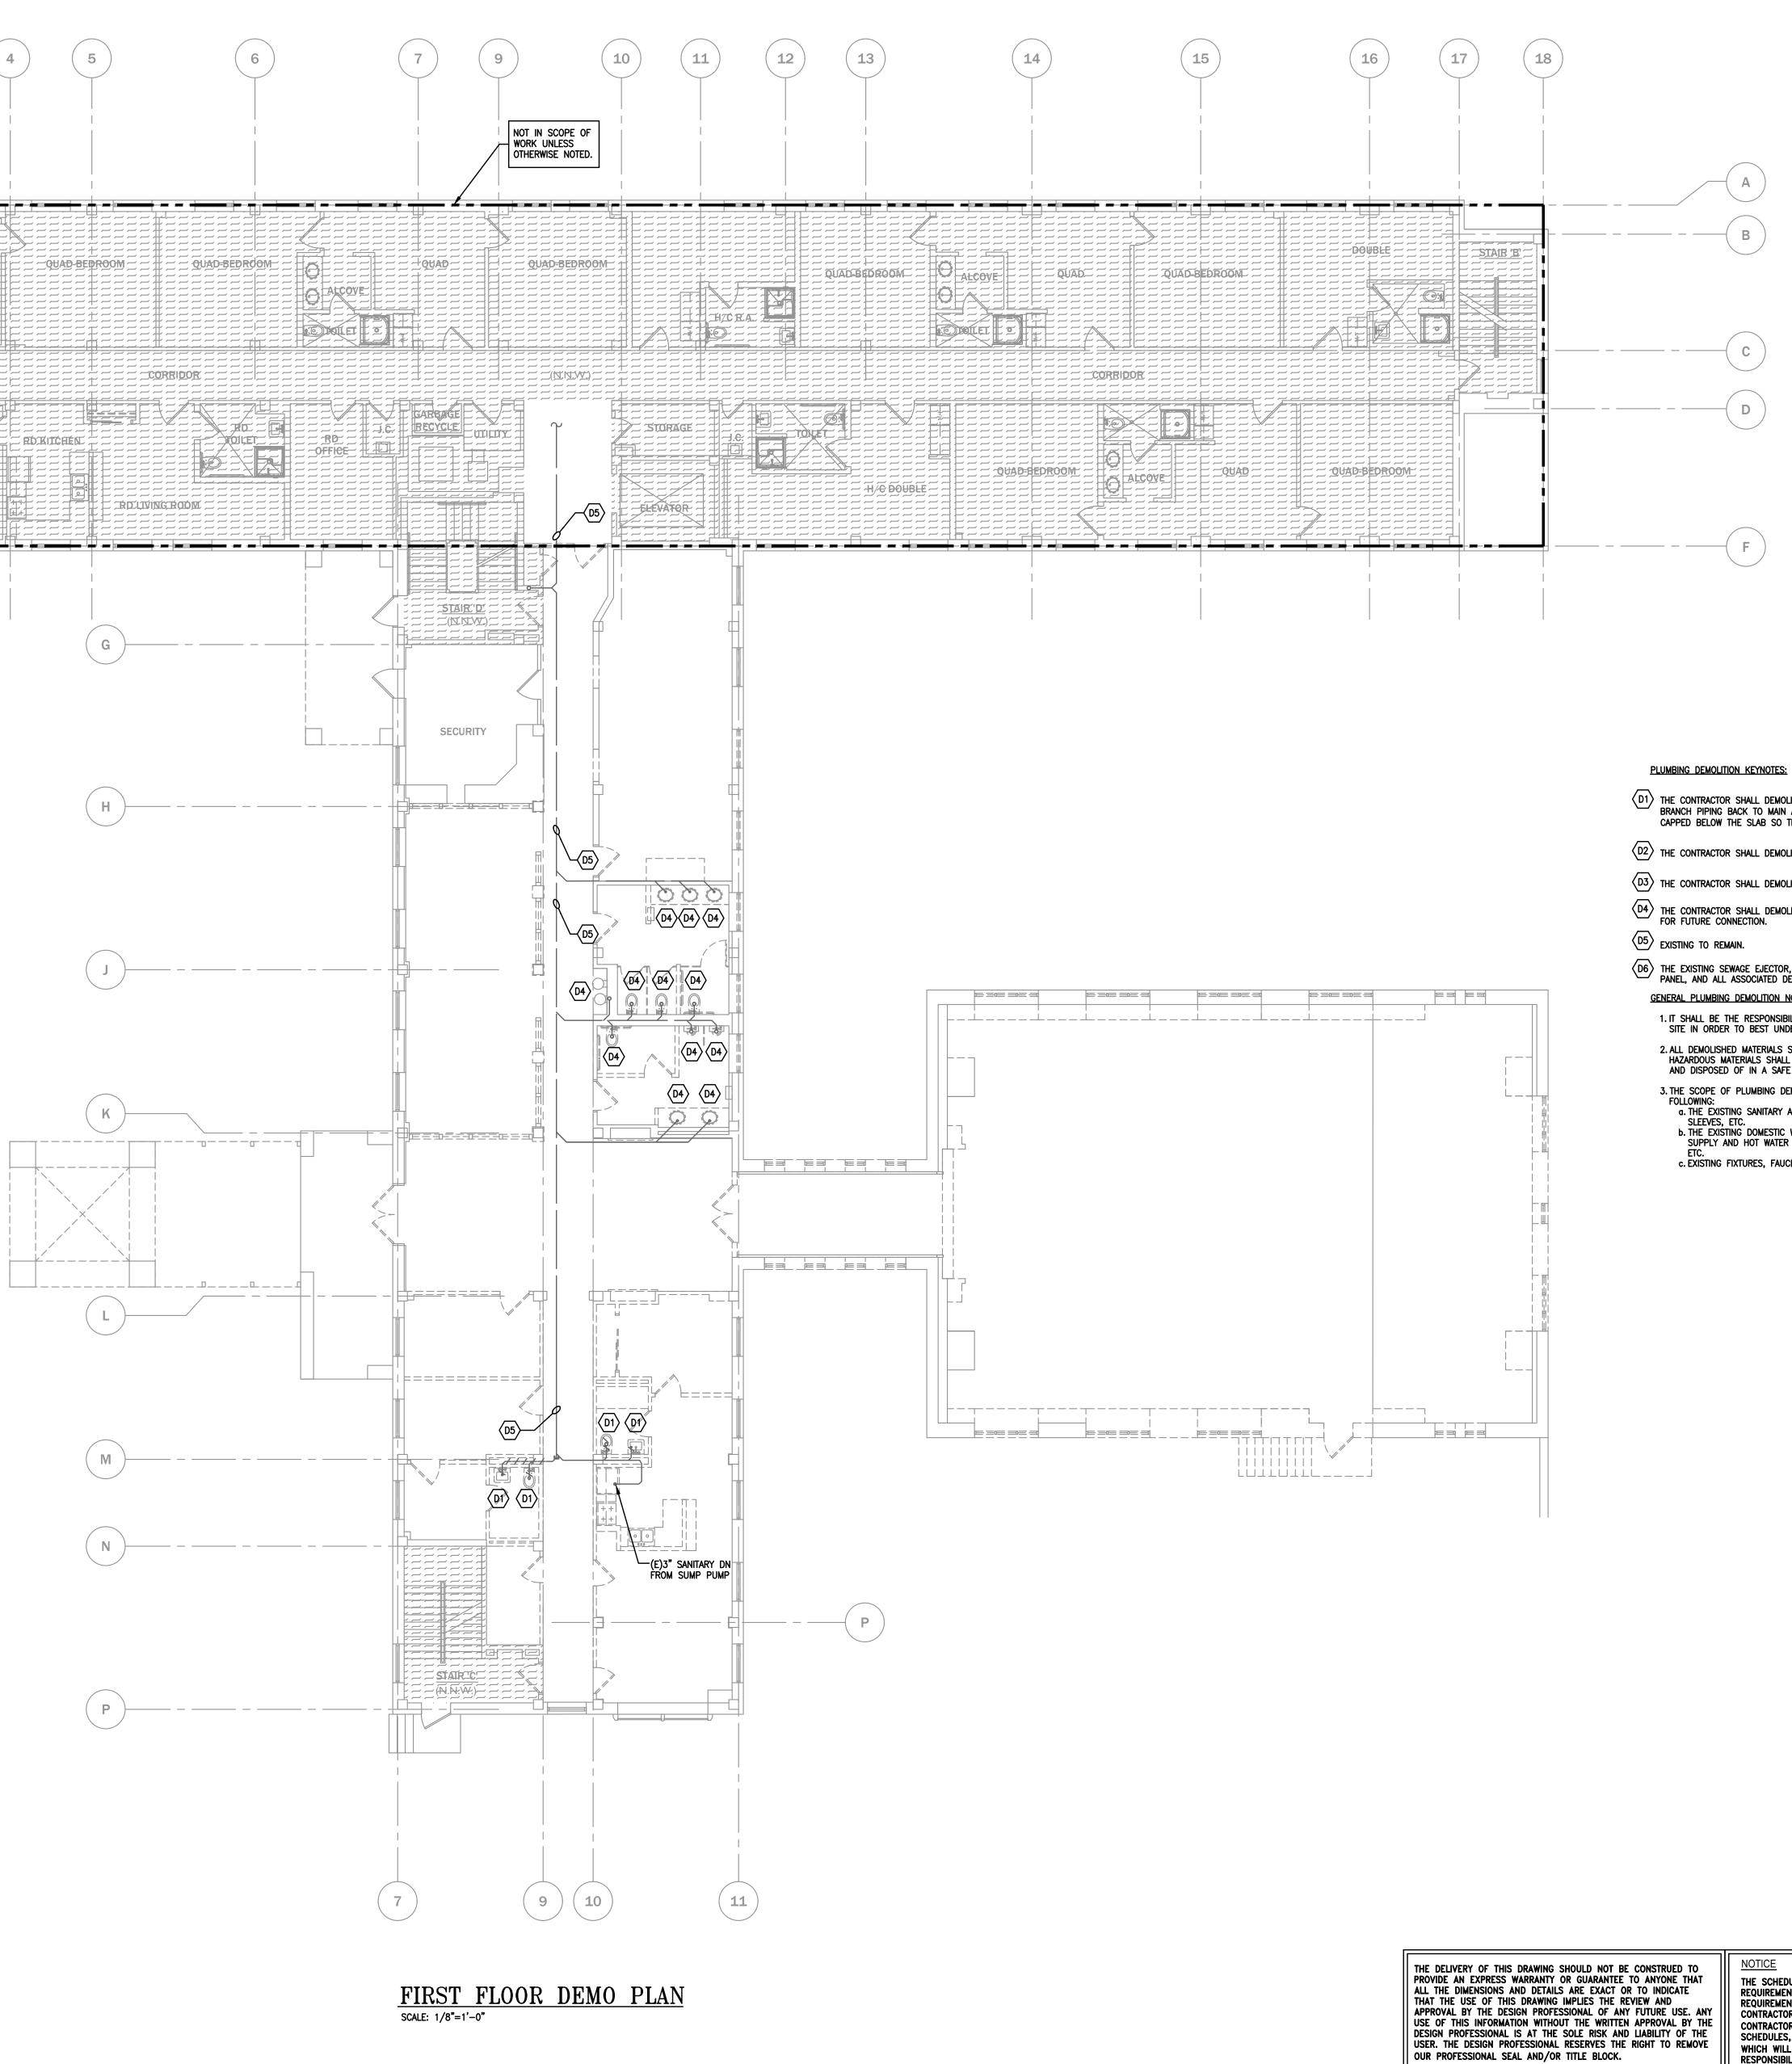

 $\langle D1 \rangle$ the contractor shall demolish the existing plumbing fixture and associated branch piping back to main and cap. Path all openings. All work shall be CAPPED BELOW THE SLAB SO THAT A SMOOTH FINISH CAN BE APPLIED TO THE SURFACE.

 $\langle D2 \rangle$ the contractor shall demolish and cap the branch piping back to the main.

 $\langle D3 \rangle$ the contractor shall demolish piping and cap for future connection.

 $\langle D4 \rangle$ the contractor shall demolish the existing plumbing fixture and cap piping for future connection.

 $\overline{\text{D6}}$ the existing sewage ejector, pump basin, check valves, shut-off, control panel, and all associated devices to remain. GENERAL PLUMBING DEMOLITION NOTES:

1. IT SHALL BE THE RESPONSIBILITY OF THE DEMOLITION CONTRACTOR TO VISIT THE SITE IN ORDER TO BEST UNDERSTAND THE SCOPE OF THE DEMOLITION WORK. 2. ALL DEMOLISHED MATERIALS SHALL BE RECYCLED WHEREVER POSSIBLE. ANY HAZARDOUS MATERIALS SHALL BE HANDLED ACCORDING TO GOVERNMENT REGULATION AND DISPOSED OF IN A SAFE MANNER.

3. THE SCOPE OF PLUMBING DEMOLITION SHALL INCLUDE BUT NOT BE LIMITED TO THE a. THE EXISTING SANITARY AND VENT SYSTEM INCLUDING PIPING, HANGERS FITTINGS,

b. THE EXISTING DOMESTIC WATER SYSTEM INCLUDING COLD WATER, HOT WATER SUPPLY AND HOT WATER RETURN PIPING, HANGERS, FITTINGS, VALVES, SLEEVES,

c. EXISTING FIXTURES, FAUCETS, FLUSH VALVES, TRAPS, HANGERS, STOPS, ETC.

THE SCHEDULES AND DRAWINGS REPRESENT ONLY CERTAIN REQUIREMENTS OF THE PROJECT. THERE ARE ADDITIONAL REQUIREMENTS IN THE SPECIFICATIONS BOOKLET WHICH THE CONTRACTOR IS BOUND TO PROVIDE. A SUPPLIER OR CONTRACTOR'S PRICING, WHICH IS BASED ONLY ON DRAWINGS OR SCHEDULES, MAY LEAVE IMPORTANT COSTS UNACCOUNTED FOR WHICH WILL ULTIMATELY BE THE CONTRACTOR OR SUPPLIER'S RESPONSIBILITY TO PROVIDE.

