




10 Detail at Base Flashing
SCALE: N.T.S.

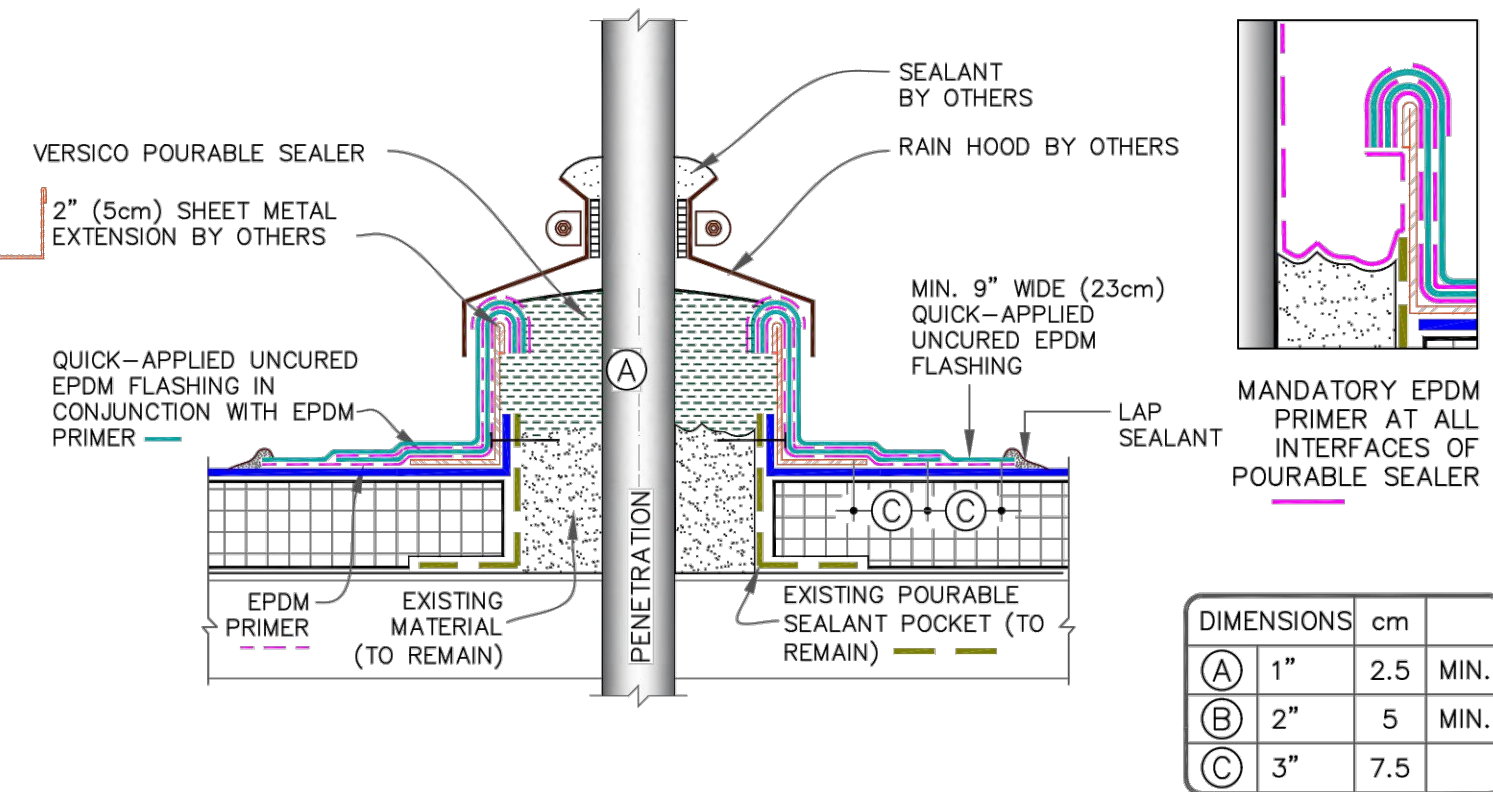


11 Detail at Sealant Pocket
SCALE: N.T.S.

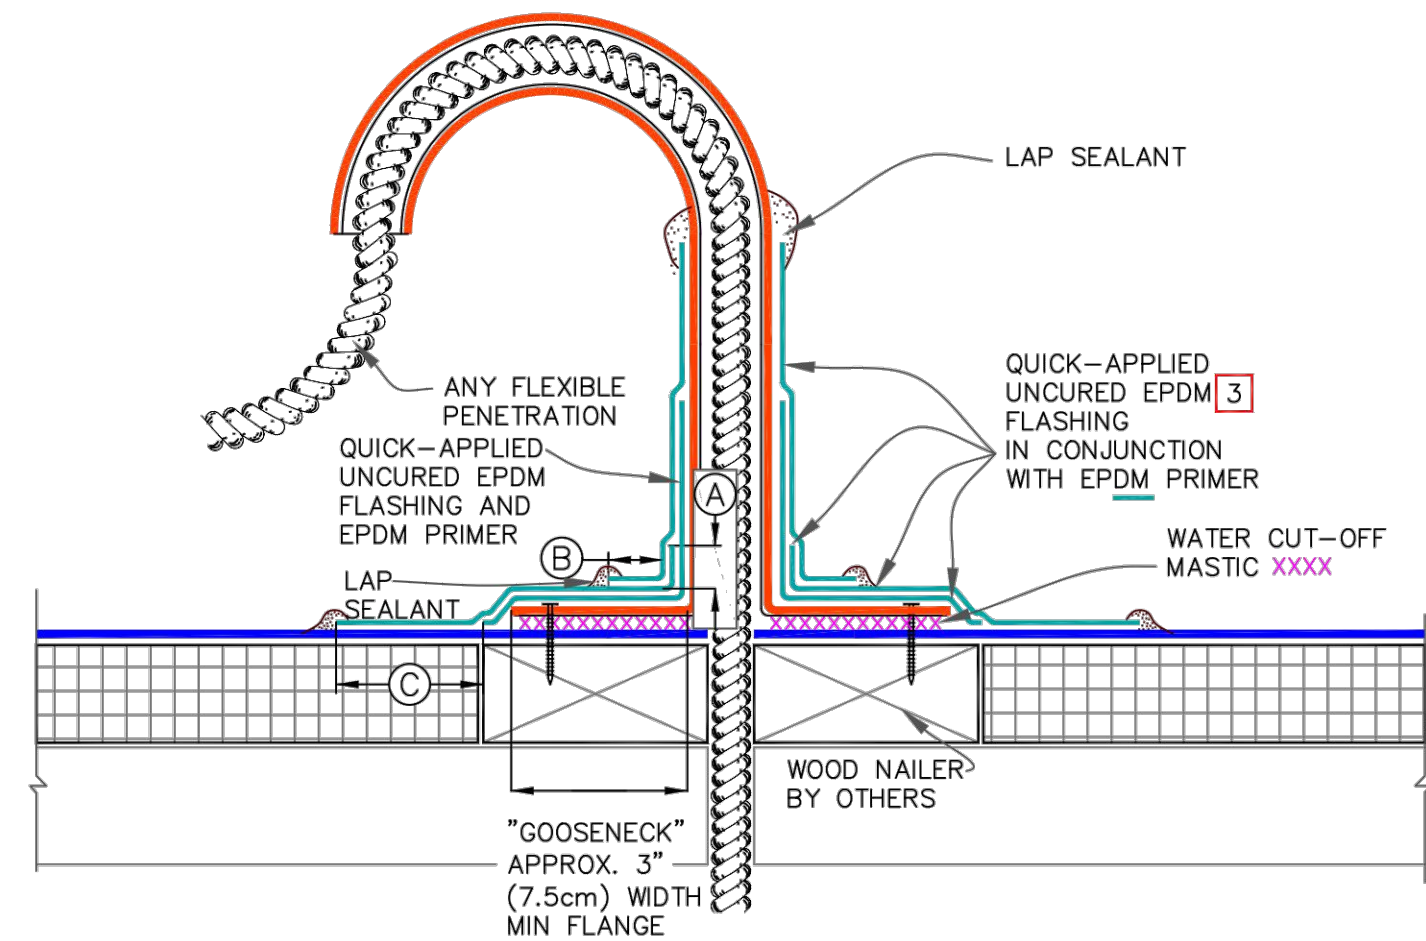



12 Detail at Flexible Penetration
SCALE: N.T.S.

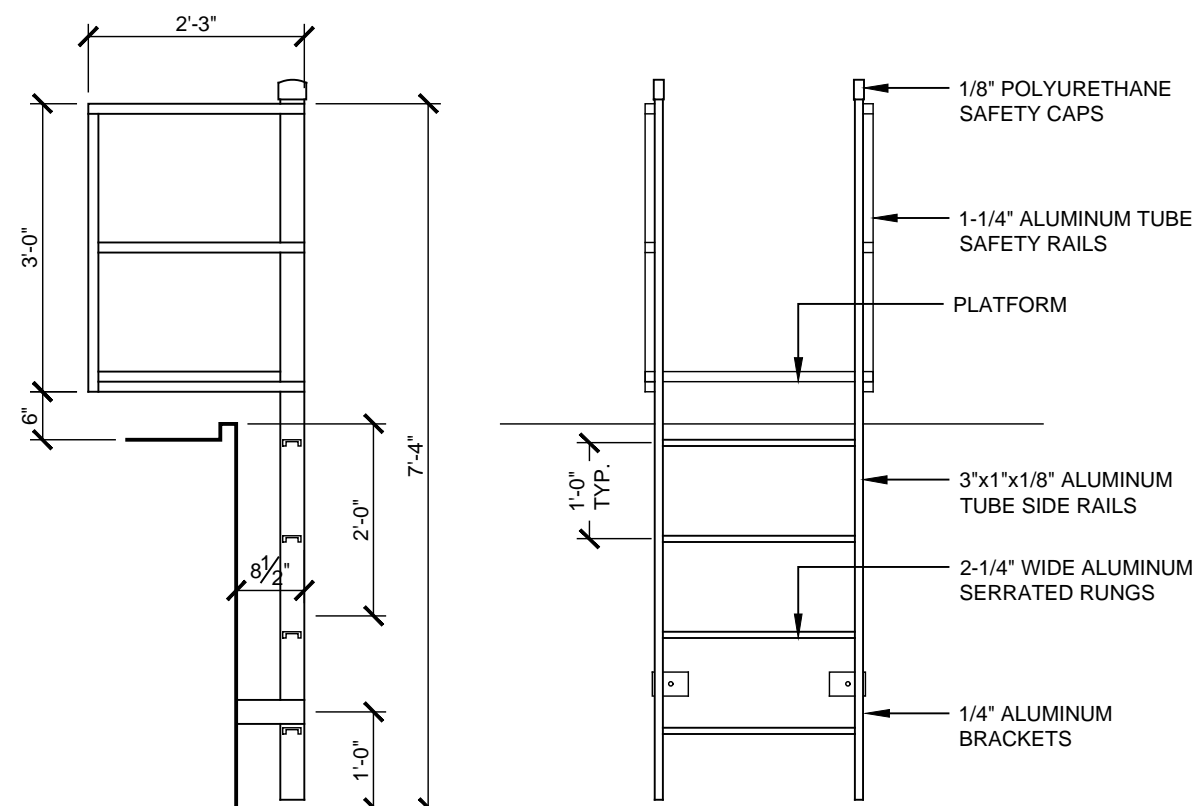


13 Detail at Roof Ladder
SCALE: 1/2" = 1'-0"

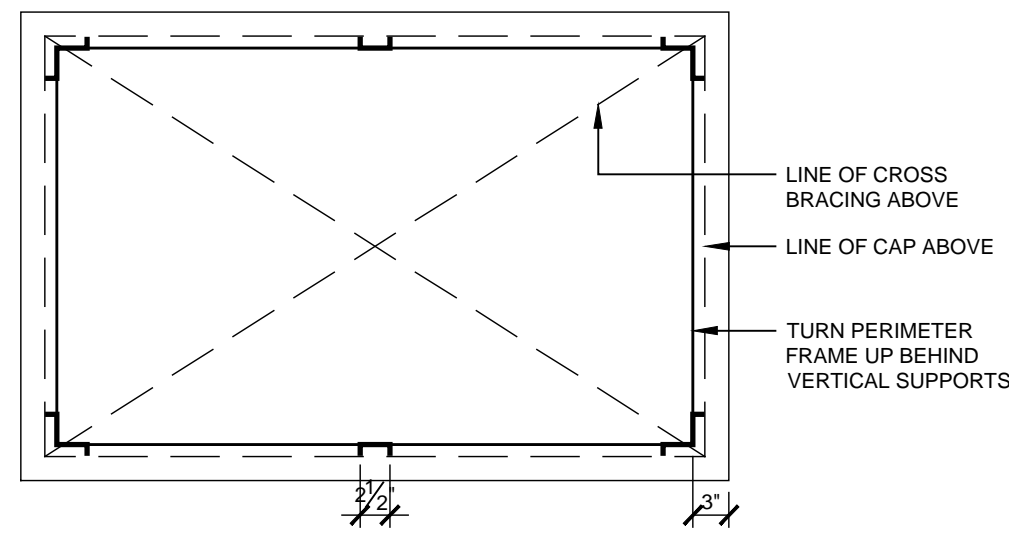


5 Detail at Chimney Cap
SCALE: 3/4" = 1'-0"

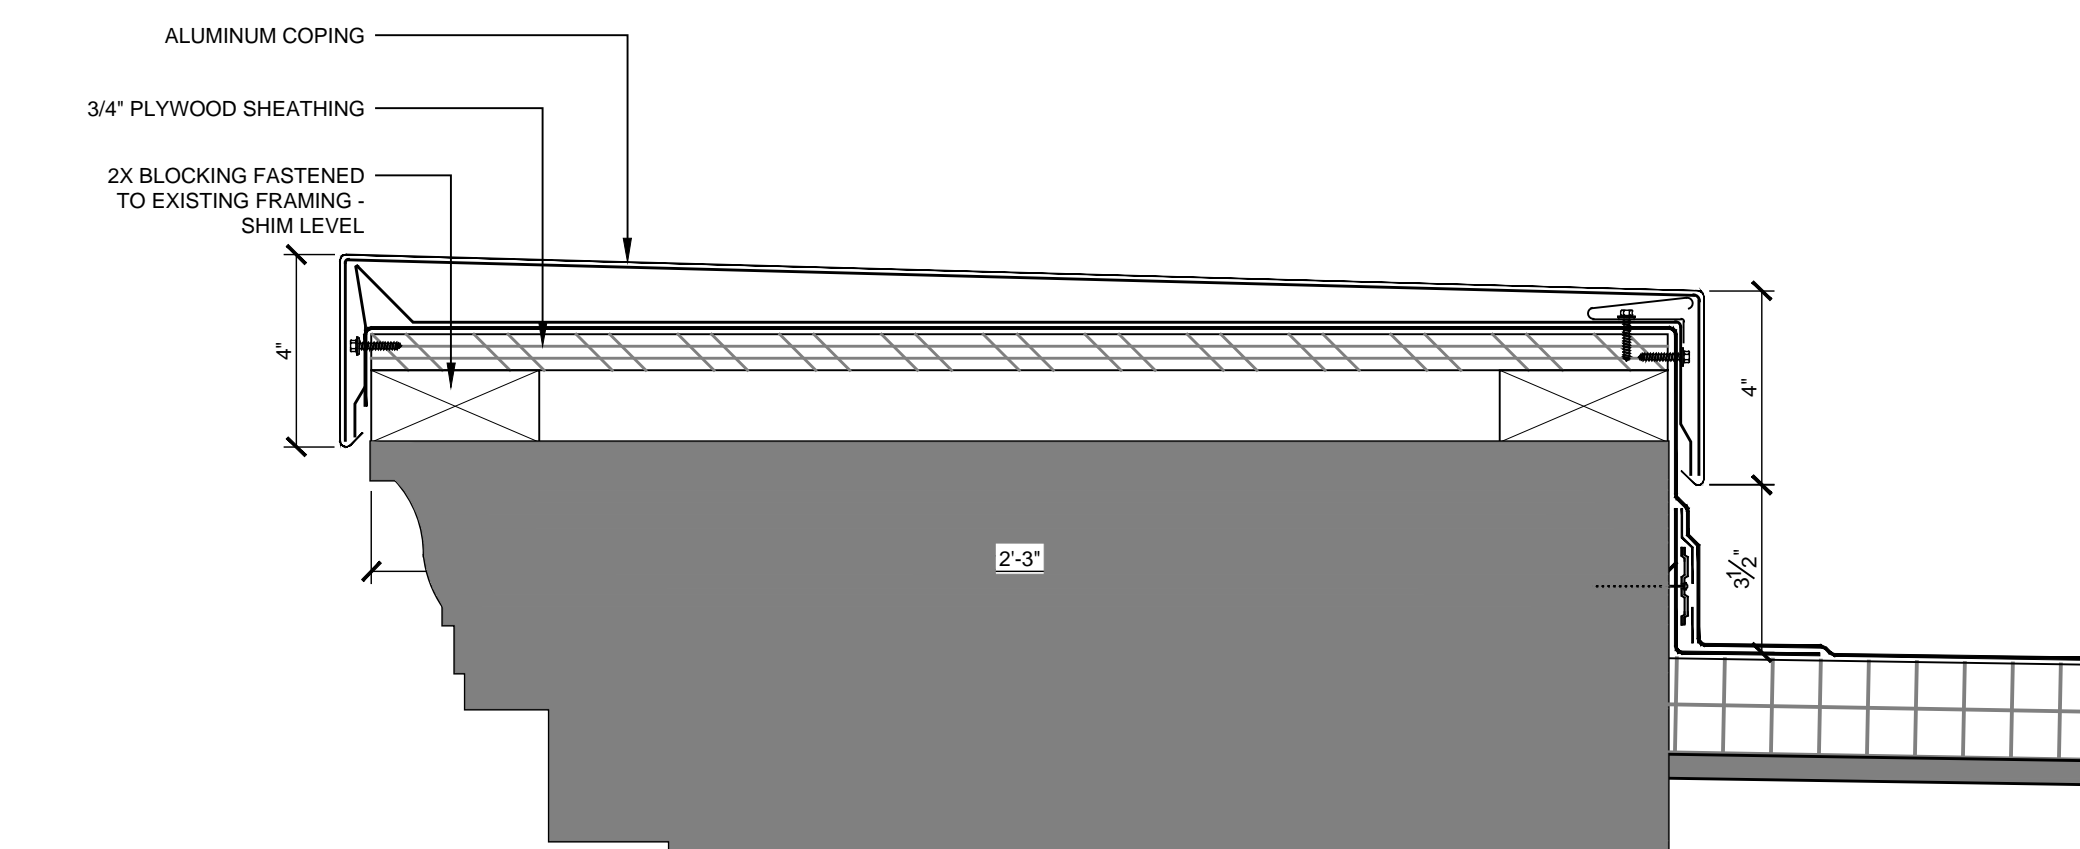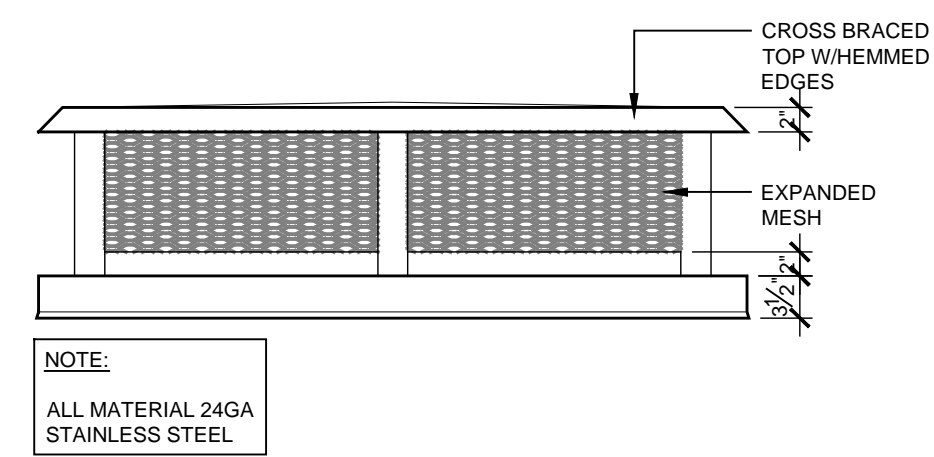


6 Detail at Coping
SCALE: 3" = 1'-0"

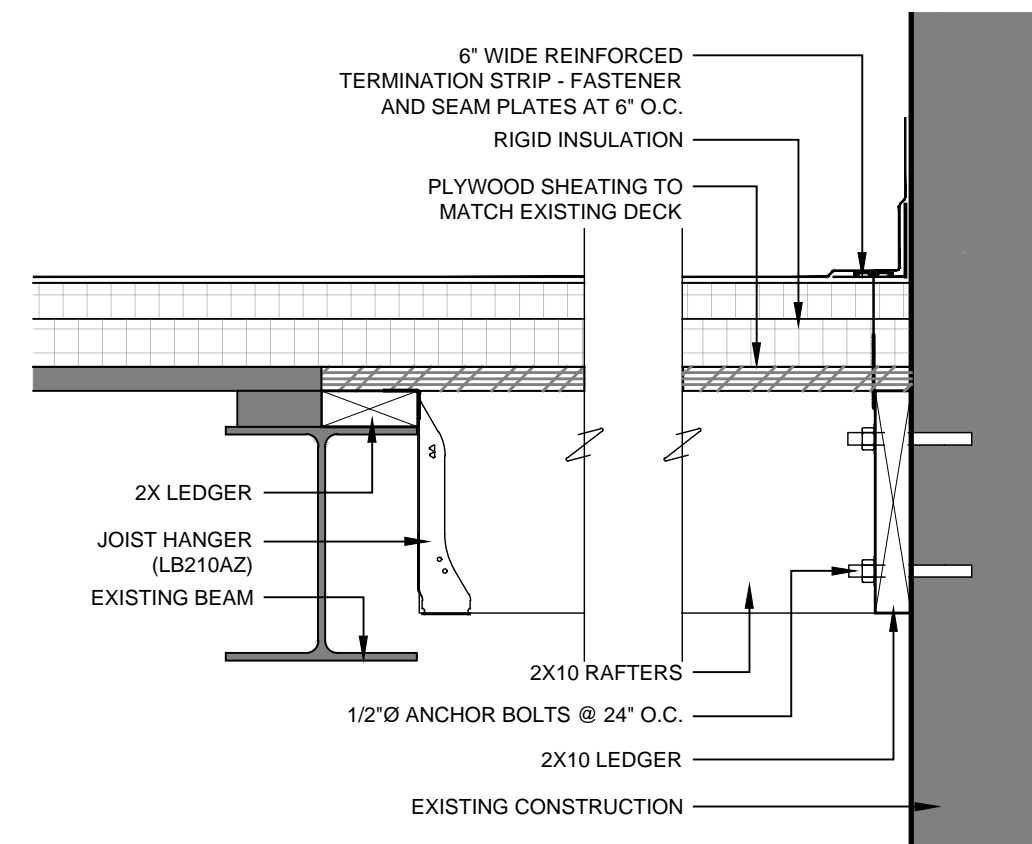


7 Detail at Roof Infill
SCALE: 1-1/2" = 1'-0"

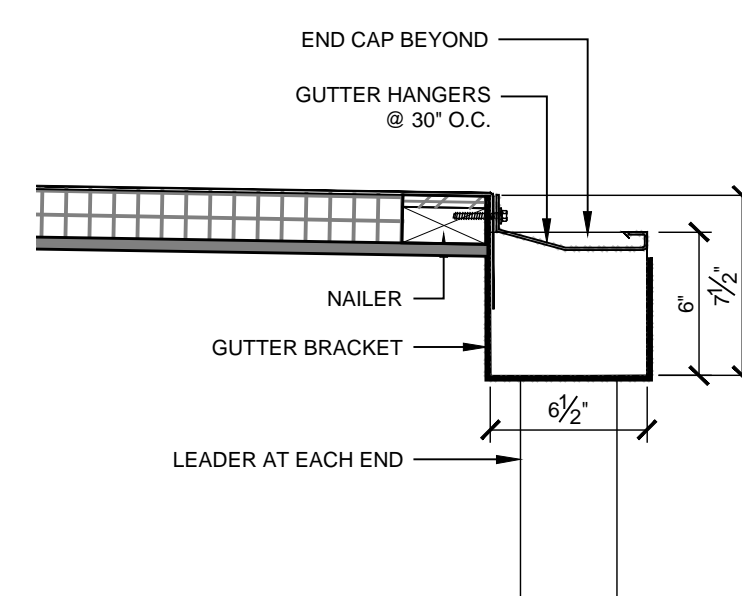


8 Detail at Gutter
SCALE: 1-1/2" = 1'-0"

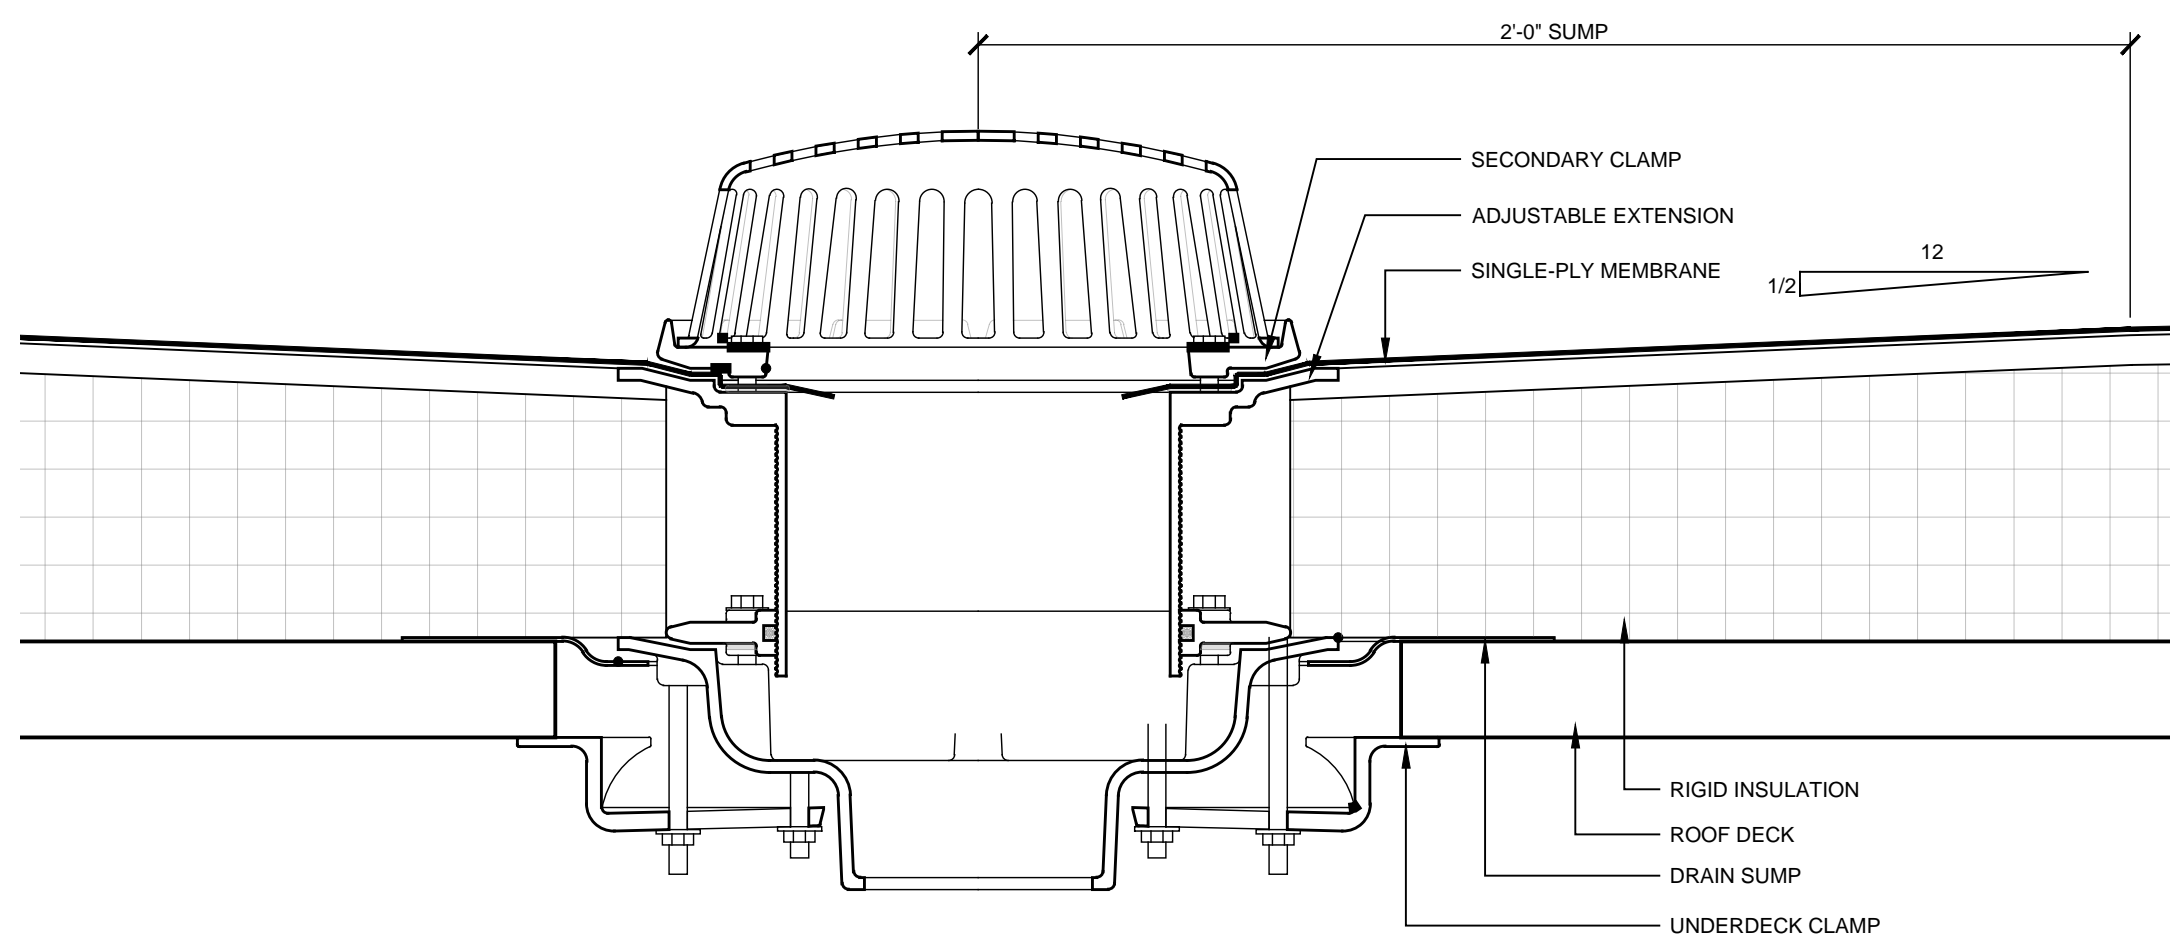

9 Detail at Roof Drain
SCALE: 3" = 1'-0"

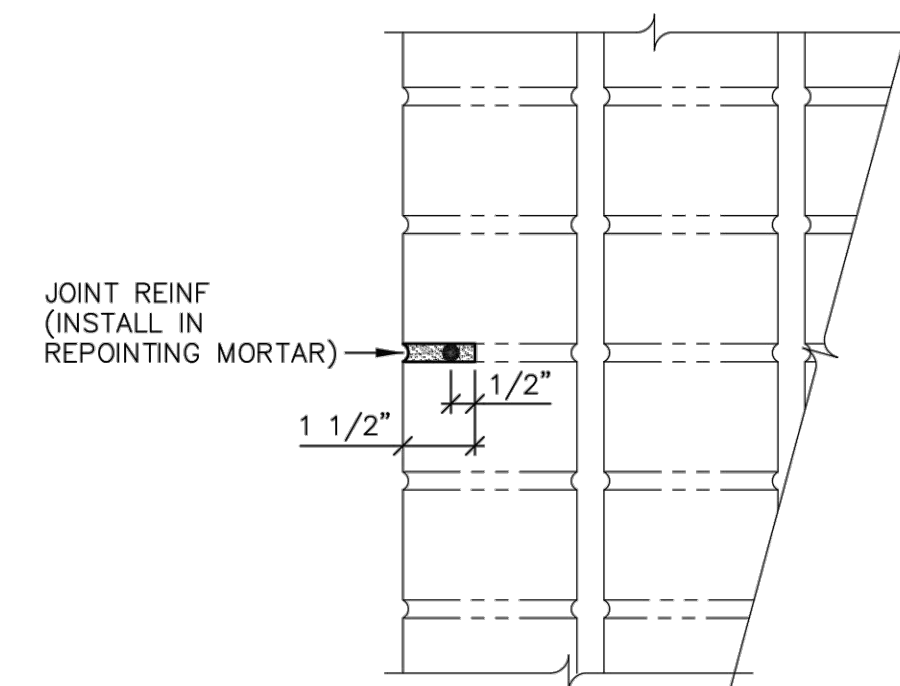


1 Joint Reinforcing Detail
SCALE: N.T.S.

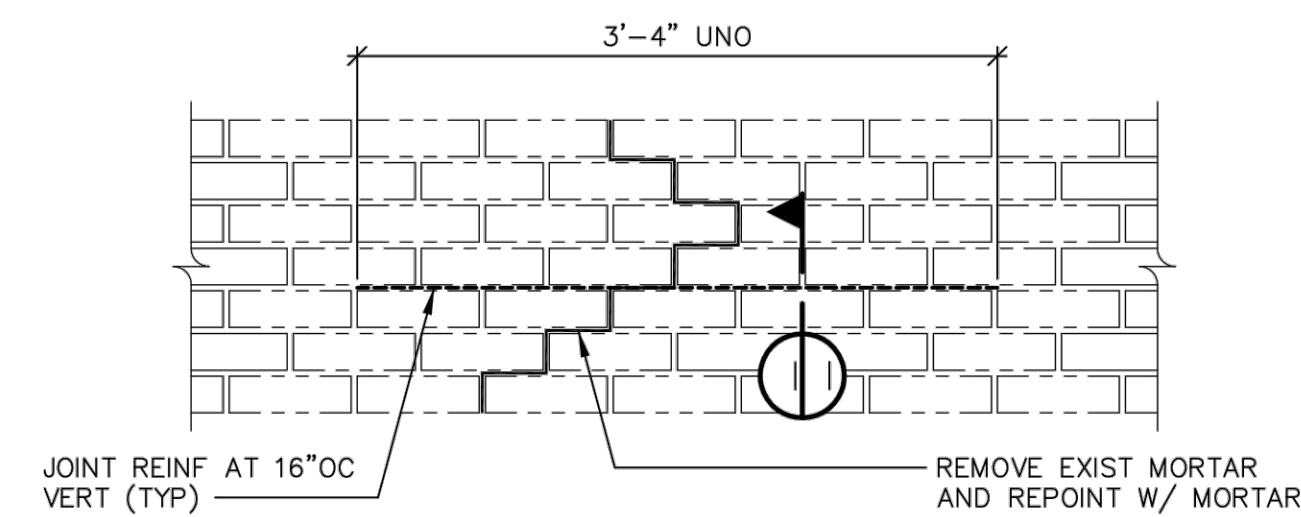


- NOTES:
- JOINT REINFORCEMENT TO EXTEND A MINIMUM 1'-6" BEYOND EDGE OF CRACK
 - FOR CRACKS NEAR CORNERS BEND JOINT REINFORCEMENT AND EXTEND MINIMUM 1'-6" BEYOND CORNER

2 Elevation at Crack Repair
SCALE: N.T.S.

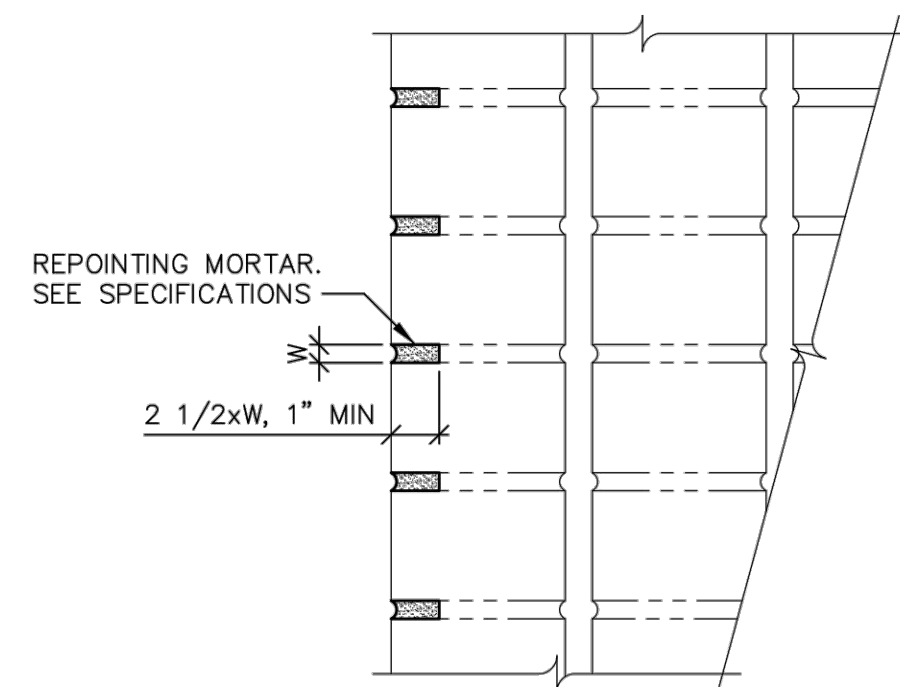

3 Joint Repointing Detail
SCALE: N.T.S.

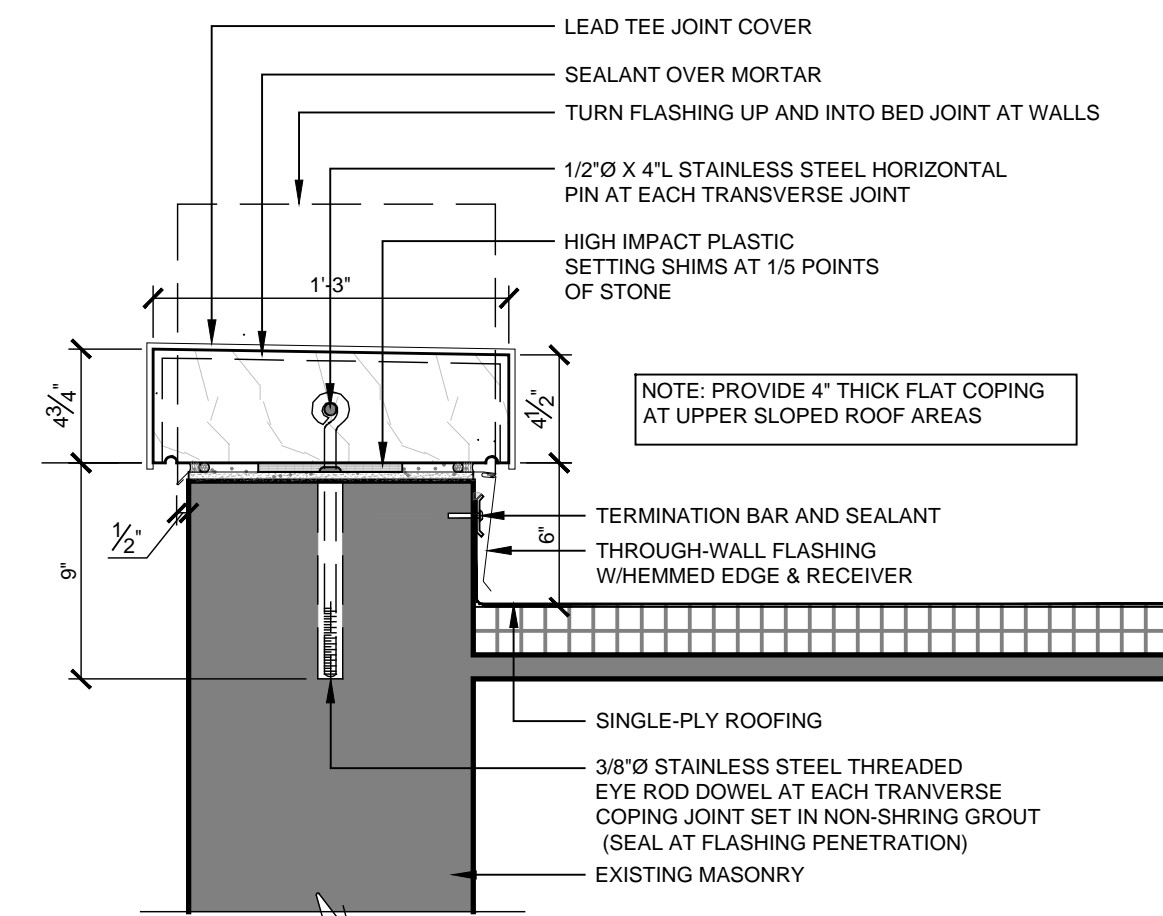

4 Detail at Stone Coping
SCALE: 1-1/2" = 1'-0"