

4				
3				
2				
1	04/22/2022	Issue for Bid	DN	
No.	Date	Revision	By	

Drawn By: _____
Checked By: _____
BDS Proj. #: 18-09
Date: September 27, 2021

Sheet Title

ELECTRICAL
PLANS

Sheet No.

E100


CONSTRUCTION DOCUMENTS

SCOPE OF WORK


- TRACE, IDENTIFY, AND LABEL ALL EXISTING ELECTRICAL CONDUITS, CIRCUITS AND FEEDERS WITHIN BASEMENT. LABEL ALL JUNCTION BOXES WITH PANEL/CIRCUIT. PROVIDE UPDATED TYPE-WRITTEN DIRECTORIES FOR ALL PANELS WITHIN BASEMENT.
- TRACE, IDENTIFY AND LABEL ALL RECEPTACLES WITHIN BUILDING. LABEL WITH PANEL/CIRCUIT.
- REMOVE ALL ABANDONED BRANCH CIRCUITS, CONDUITS AND FEEDERS COMPLETELY WHERE ACCESSIBLE BACK TO SOURCE. CUT AND CAP ABANDONED CONDUITS AT FLOOR. MAINTAIN CONTINUITY TO ADJOINING SPACES.
- PROVIDE RECORD DRAWINGS UPON COMPLETION OF WORK.

KEY NOTES


- 4 DISCONNECT AND REMOVE GENERATOR AND ASSOCIATED TRANSFER SWITCH. PULL BACK AND REMOVE ALL ASSOCIATED CONDUIT AND WIRING.

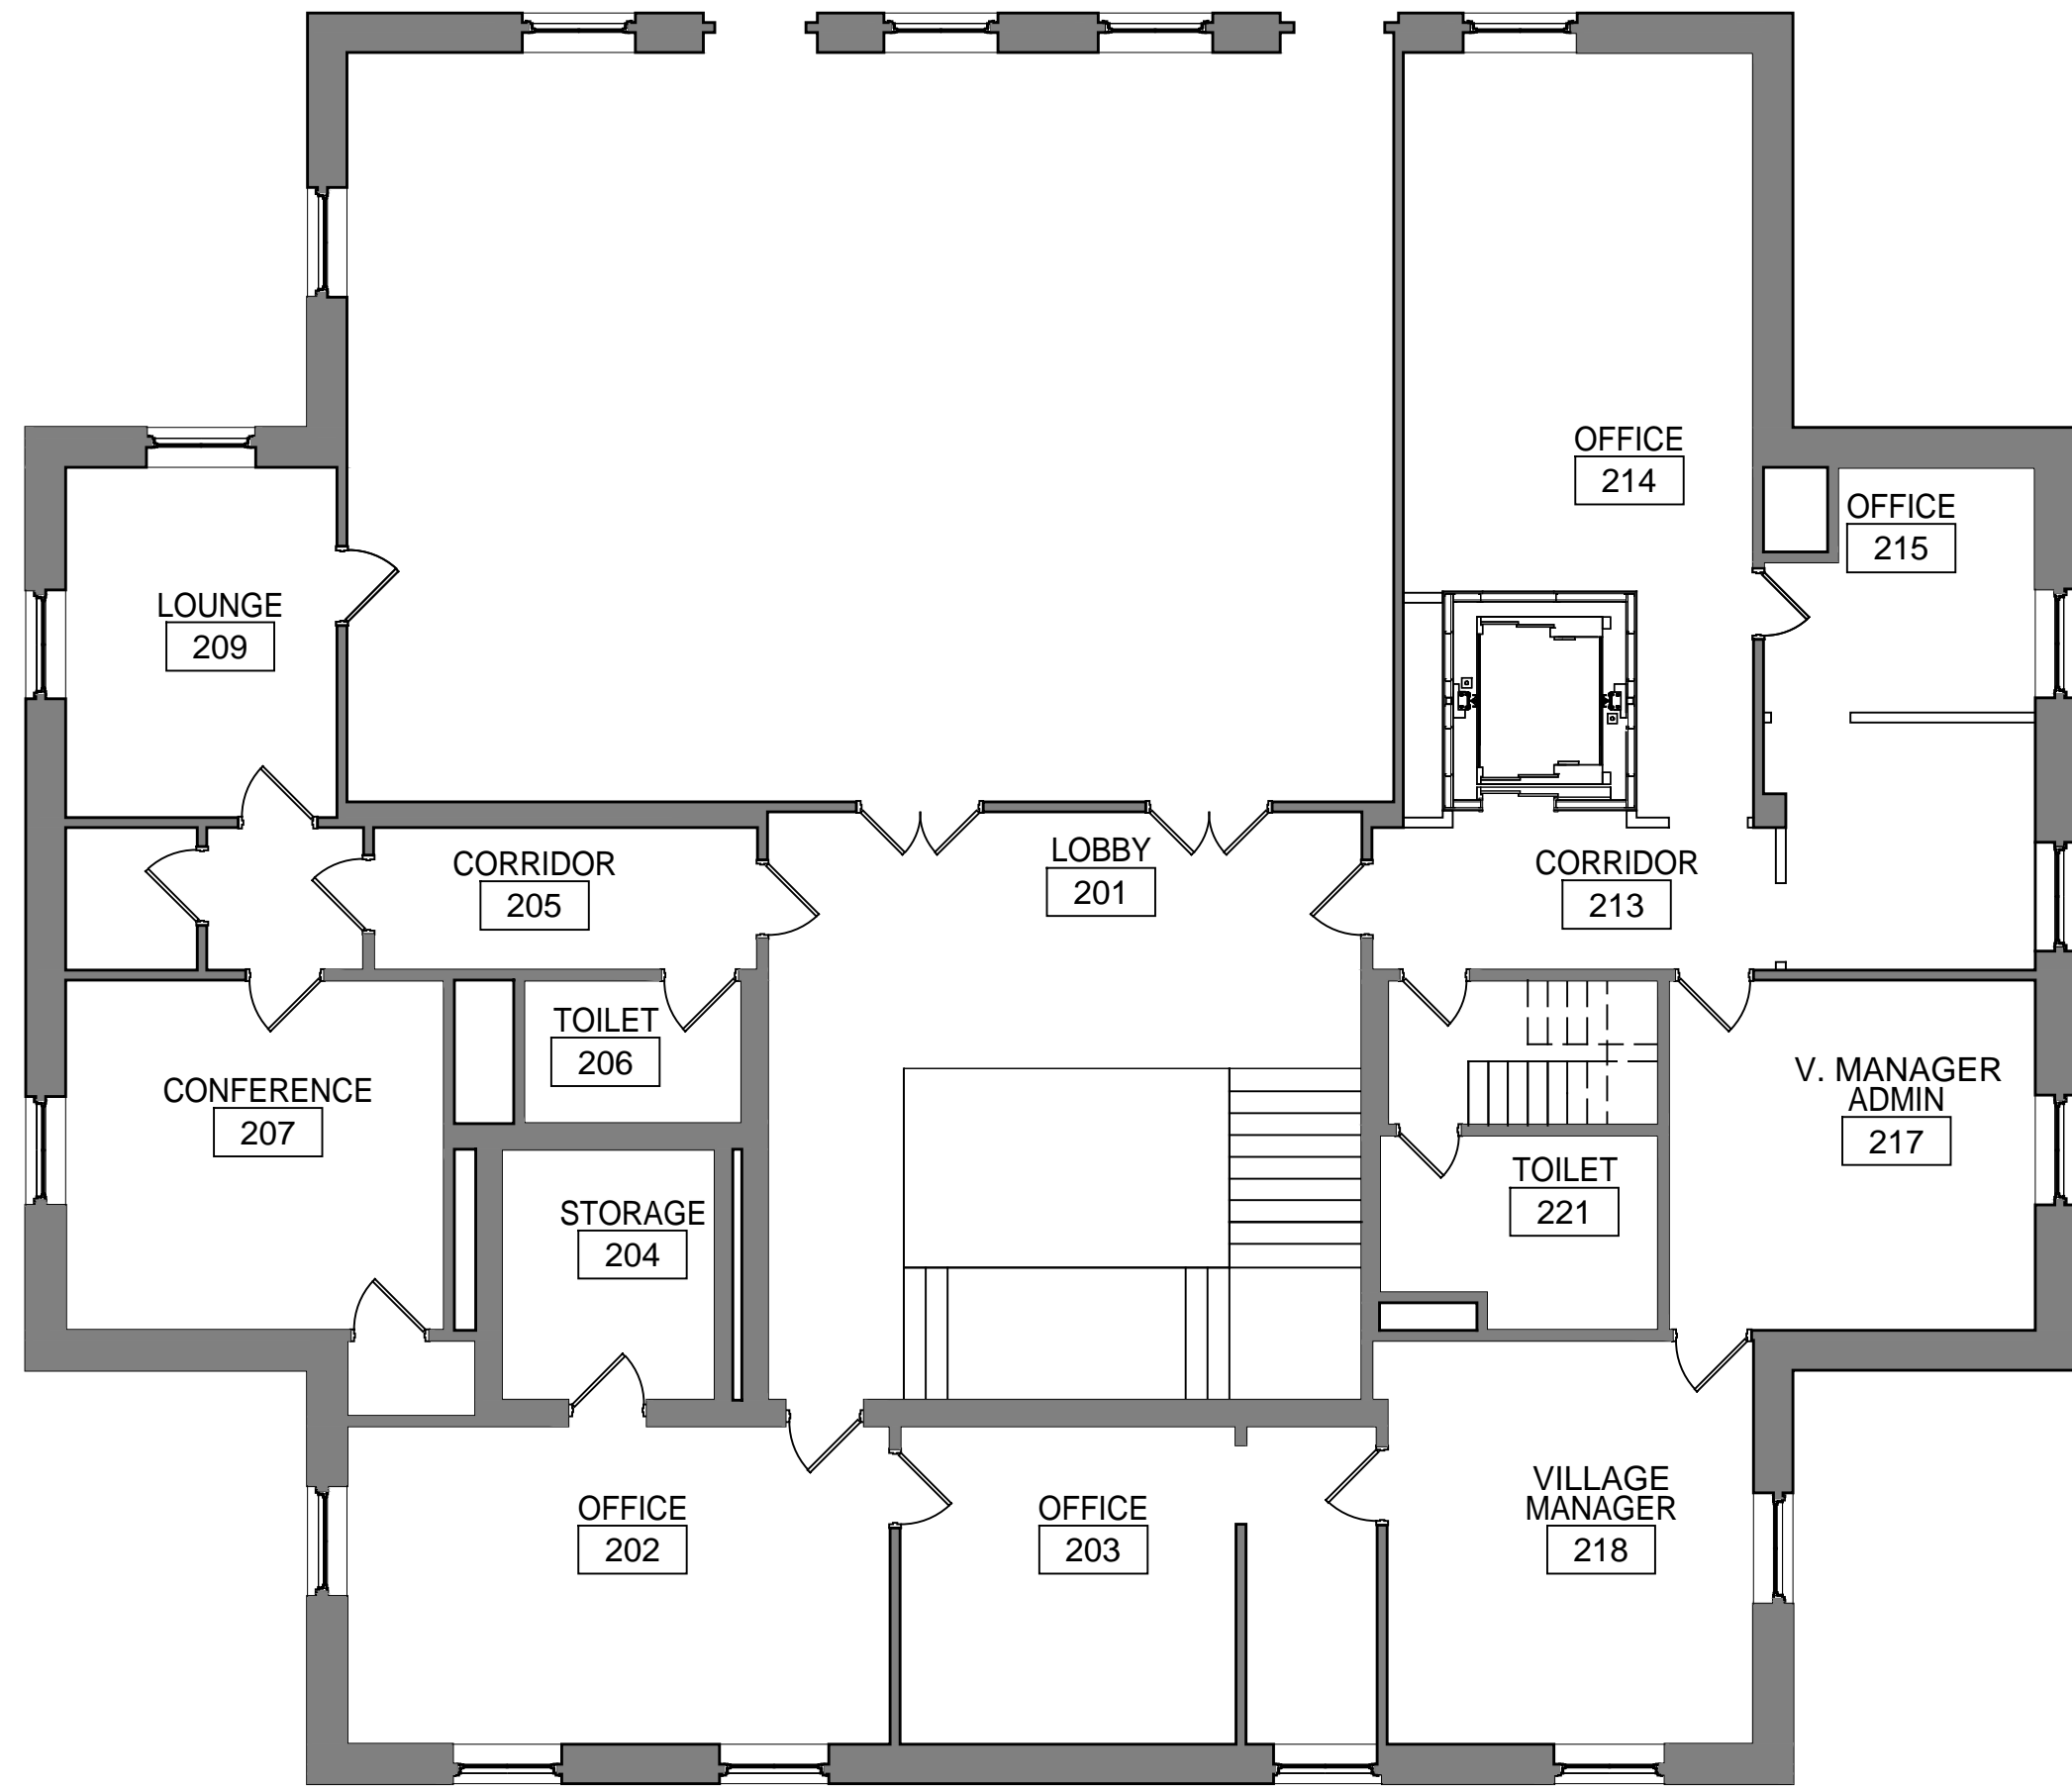


3 OVERALL SECOND FLOOR
SCALE 1/8" = 1'-0"

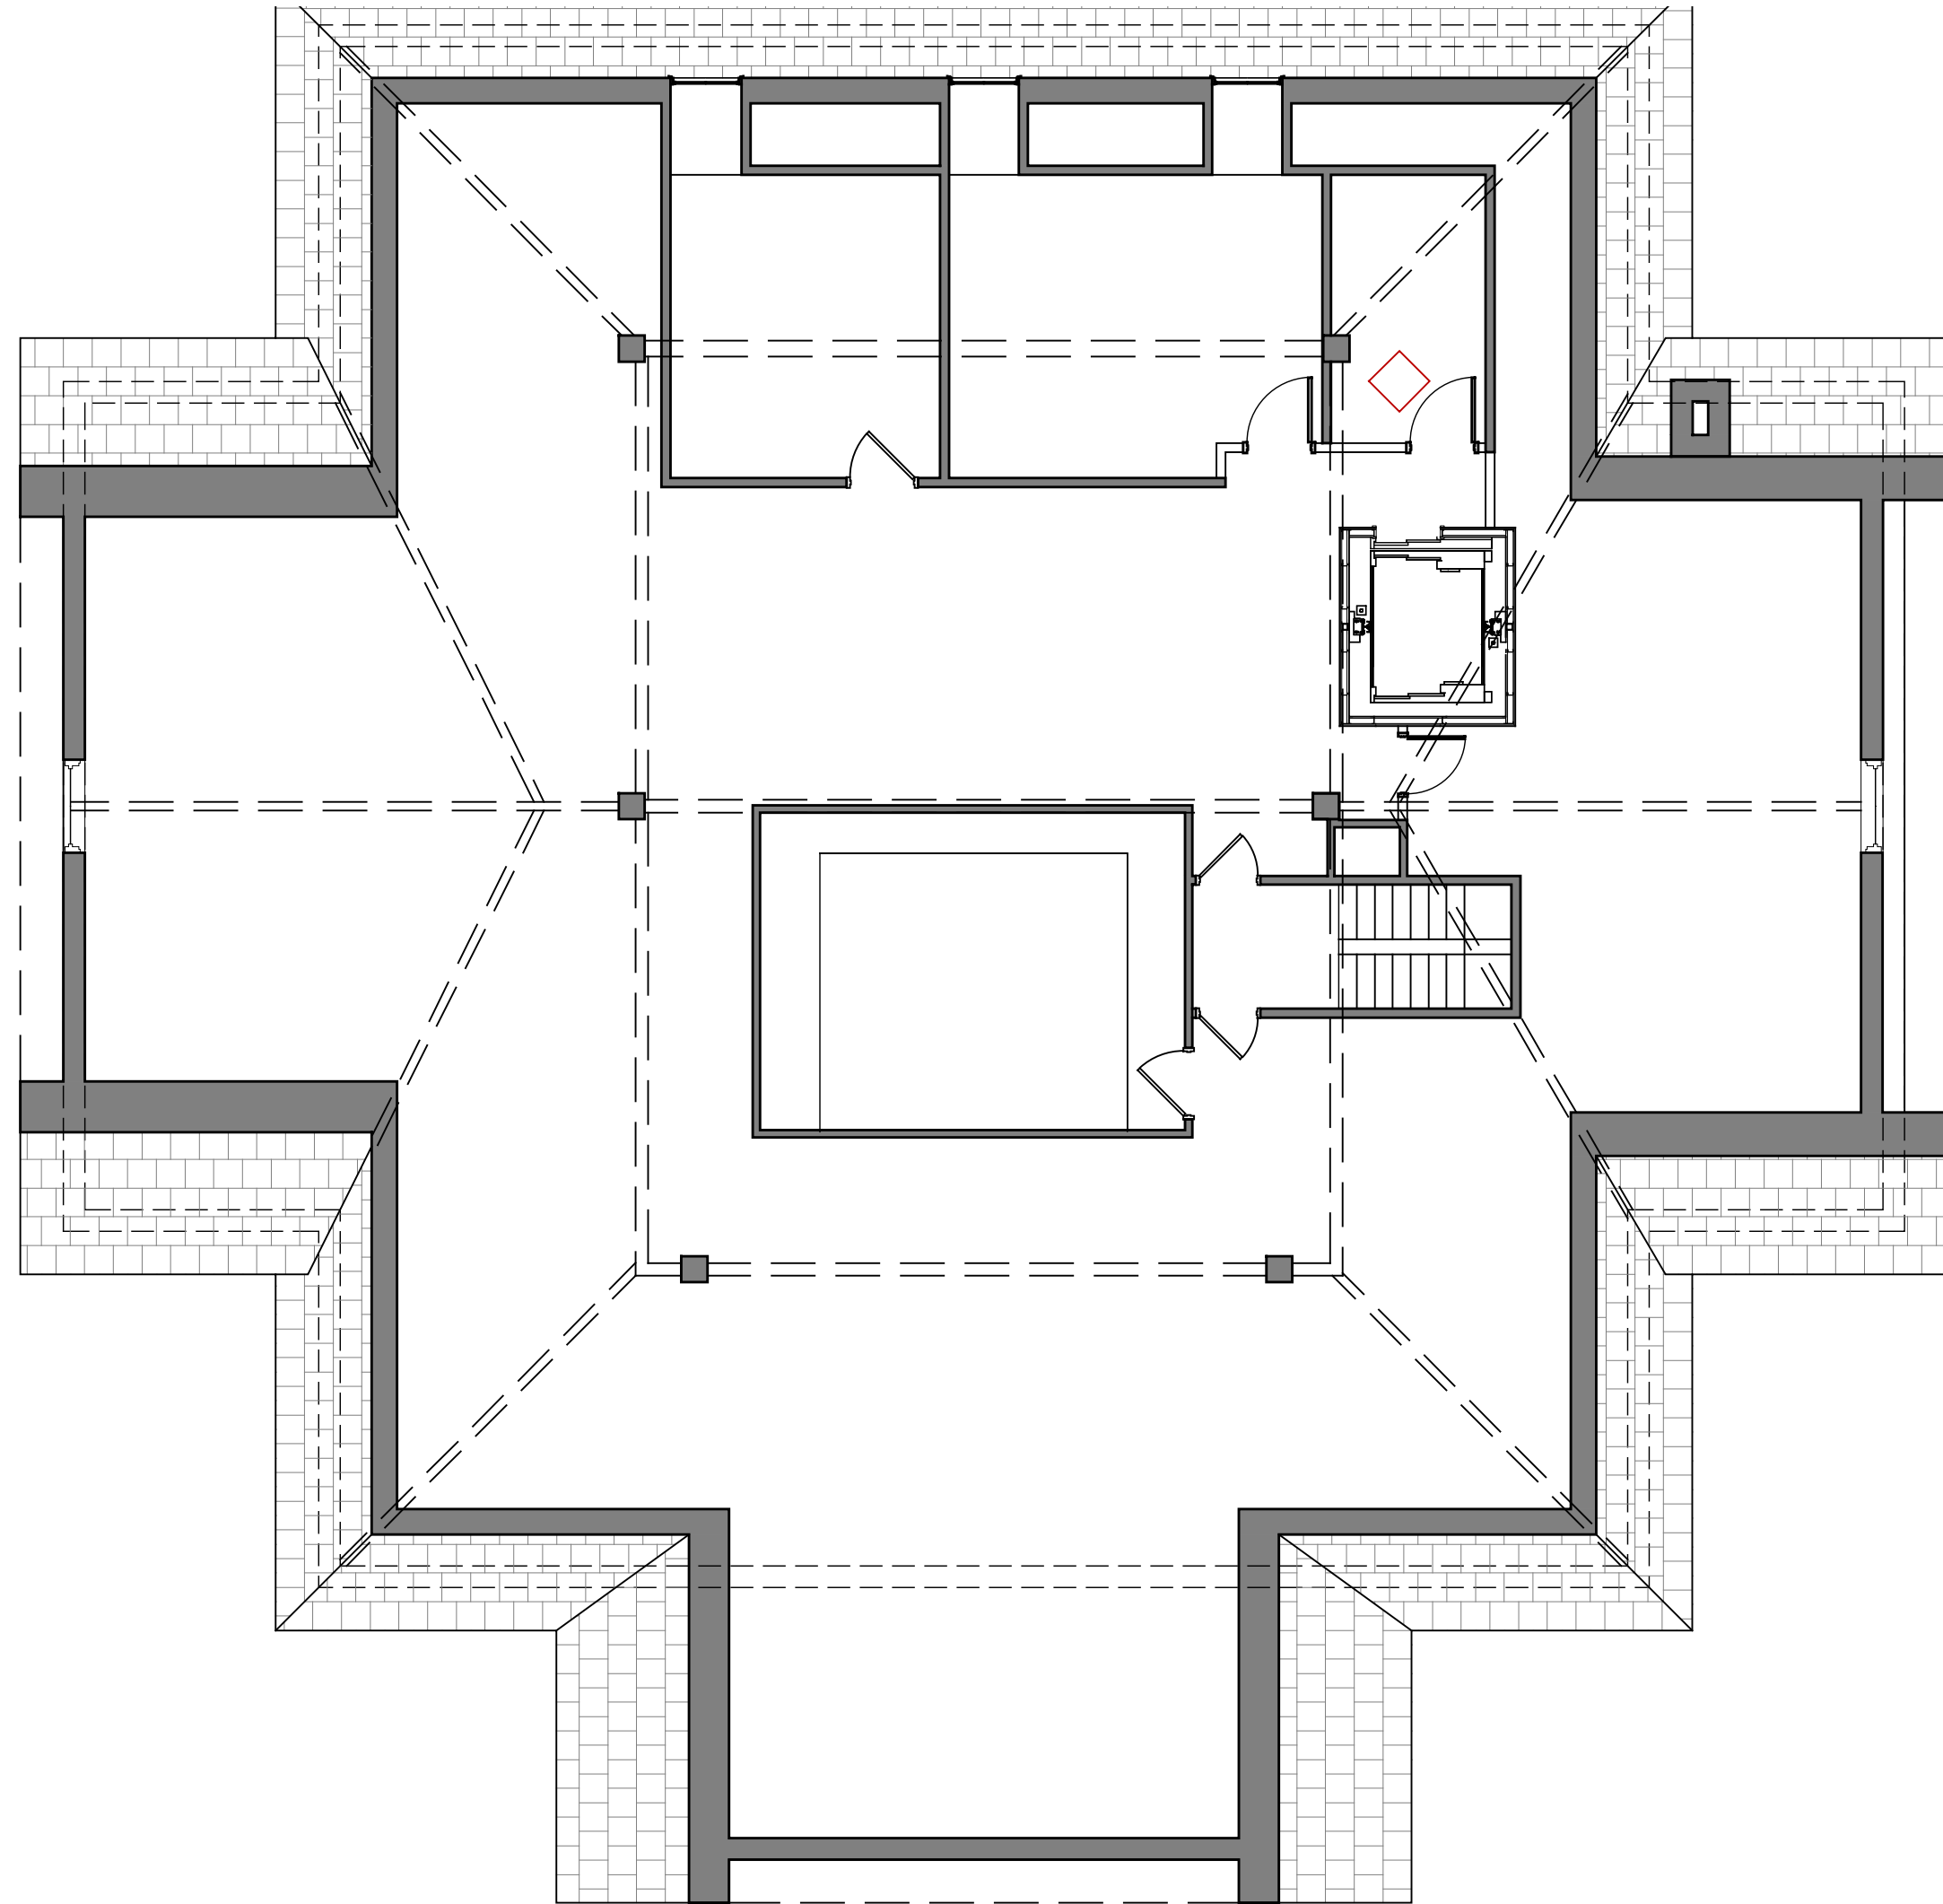

3 OVERALL SECOND FLOOR
SCALE 1/8" = 1'-0"

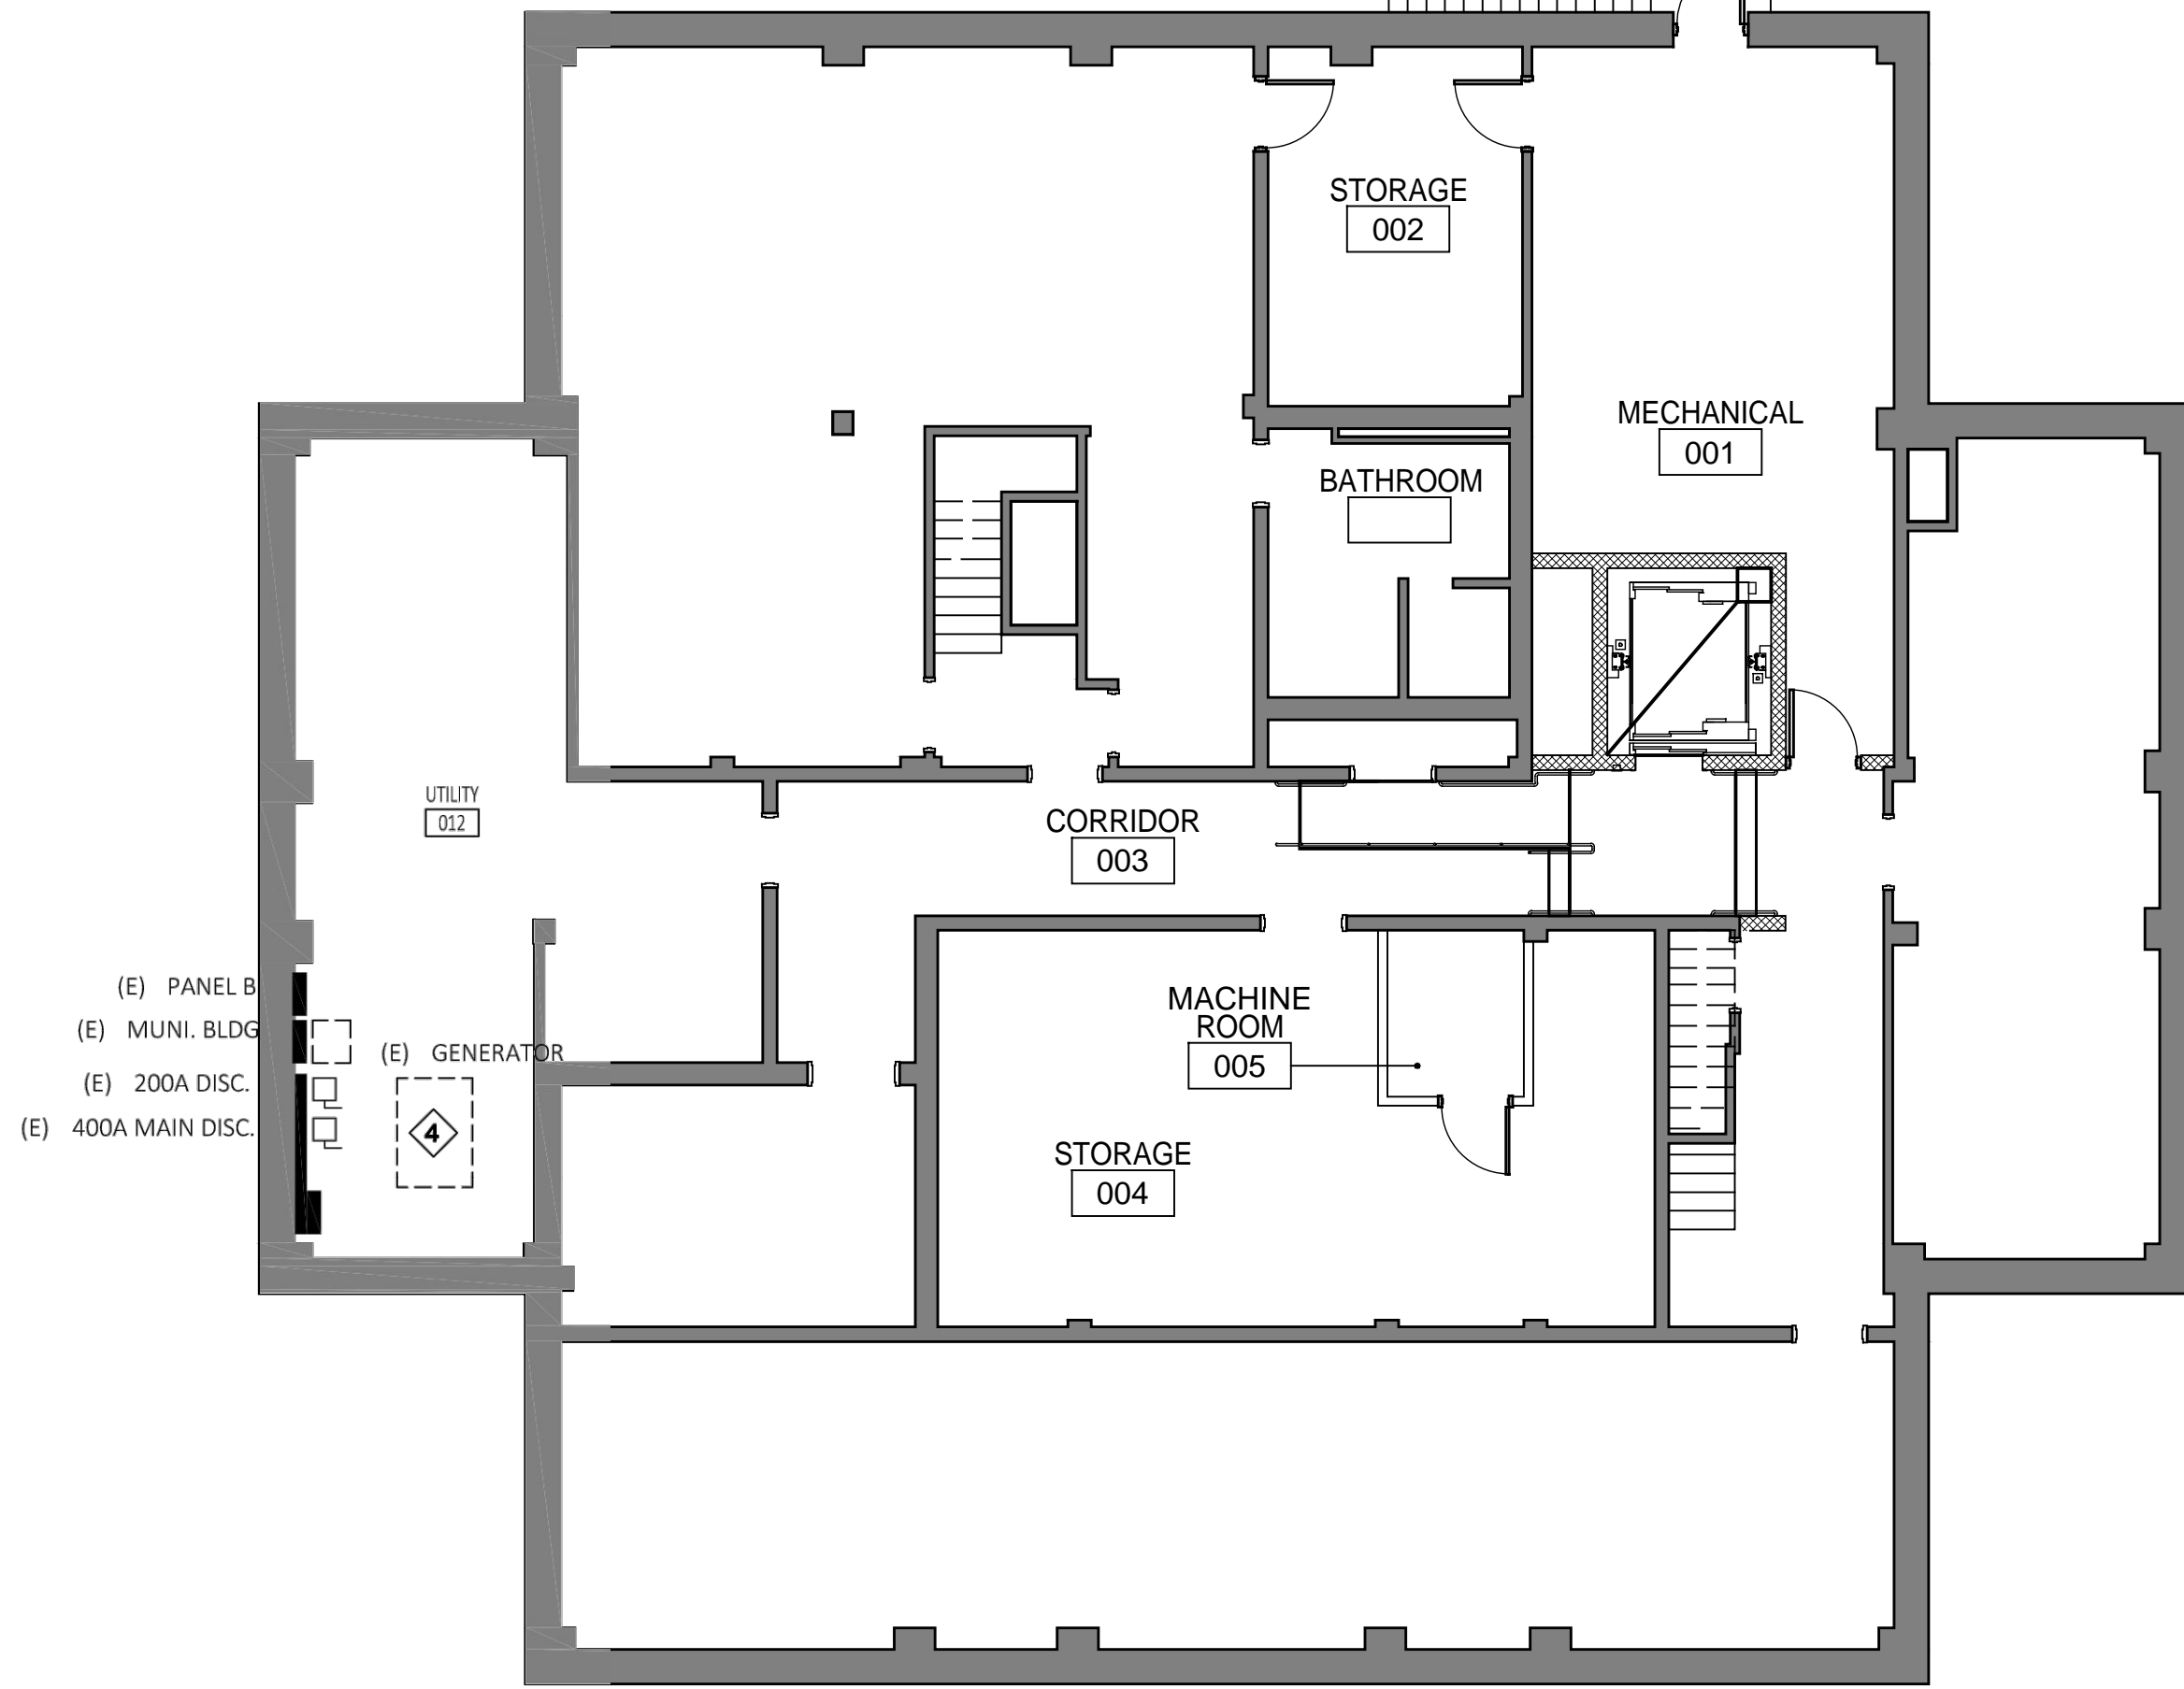

1 OVERALL BASEMENT PLAN
SCALE 1/8" = 1'-0"

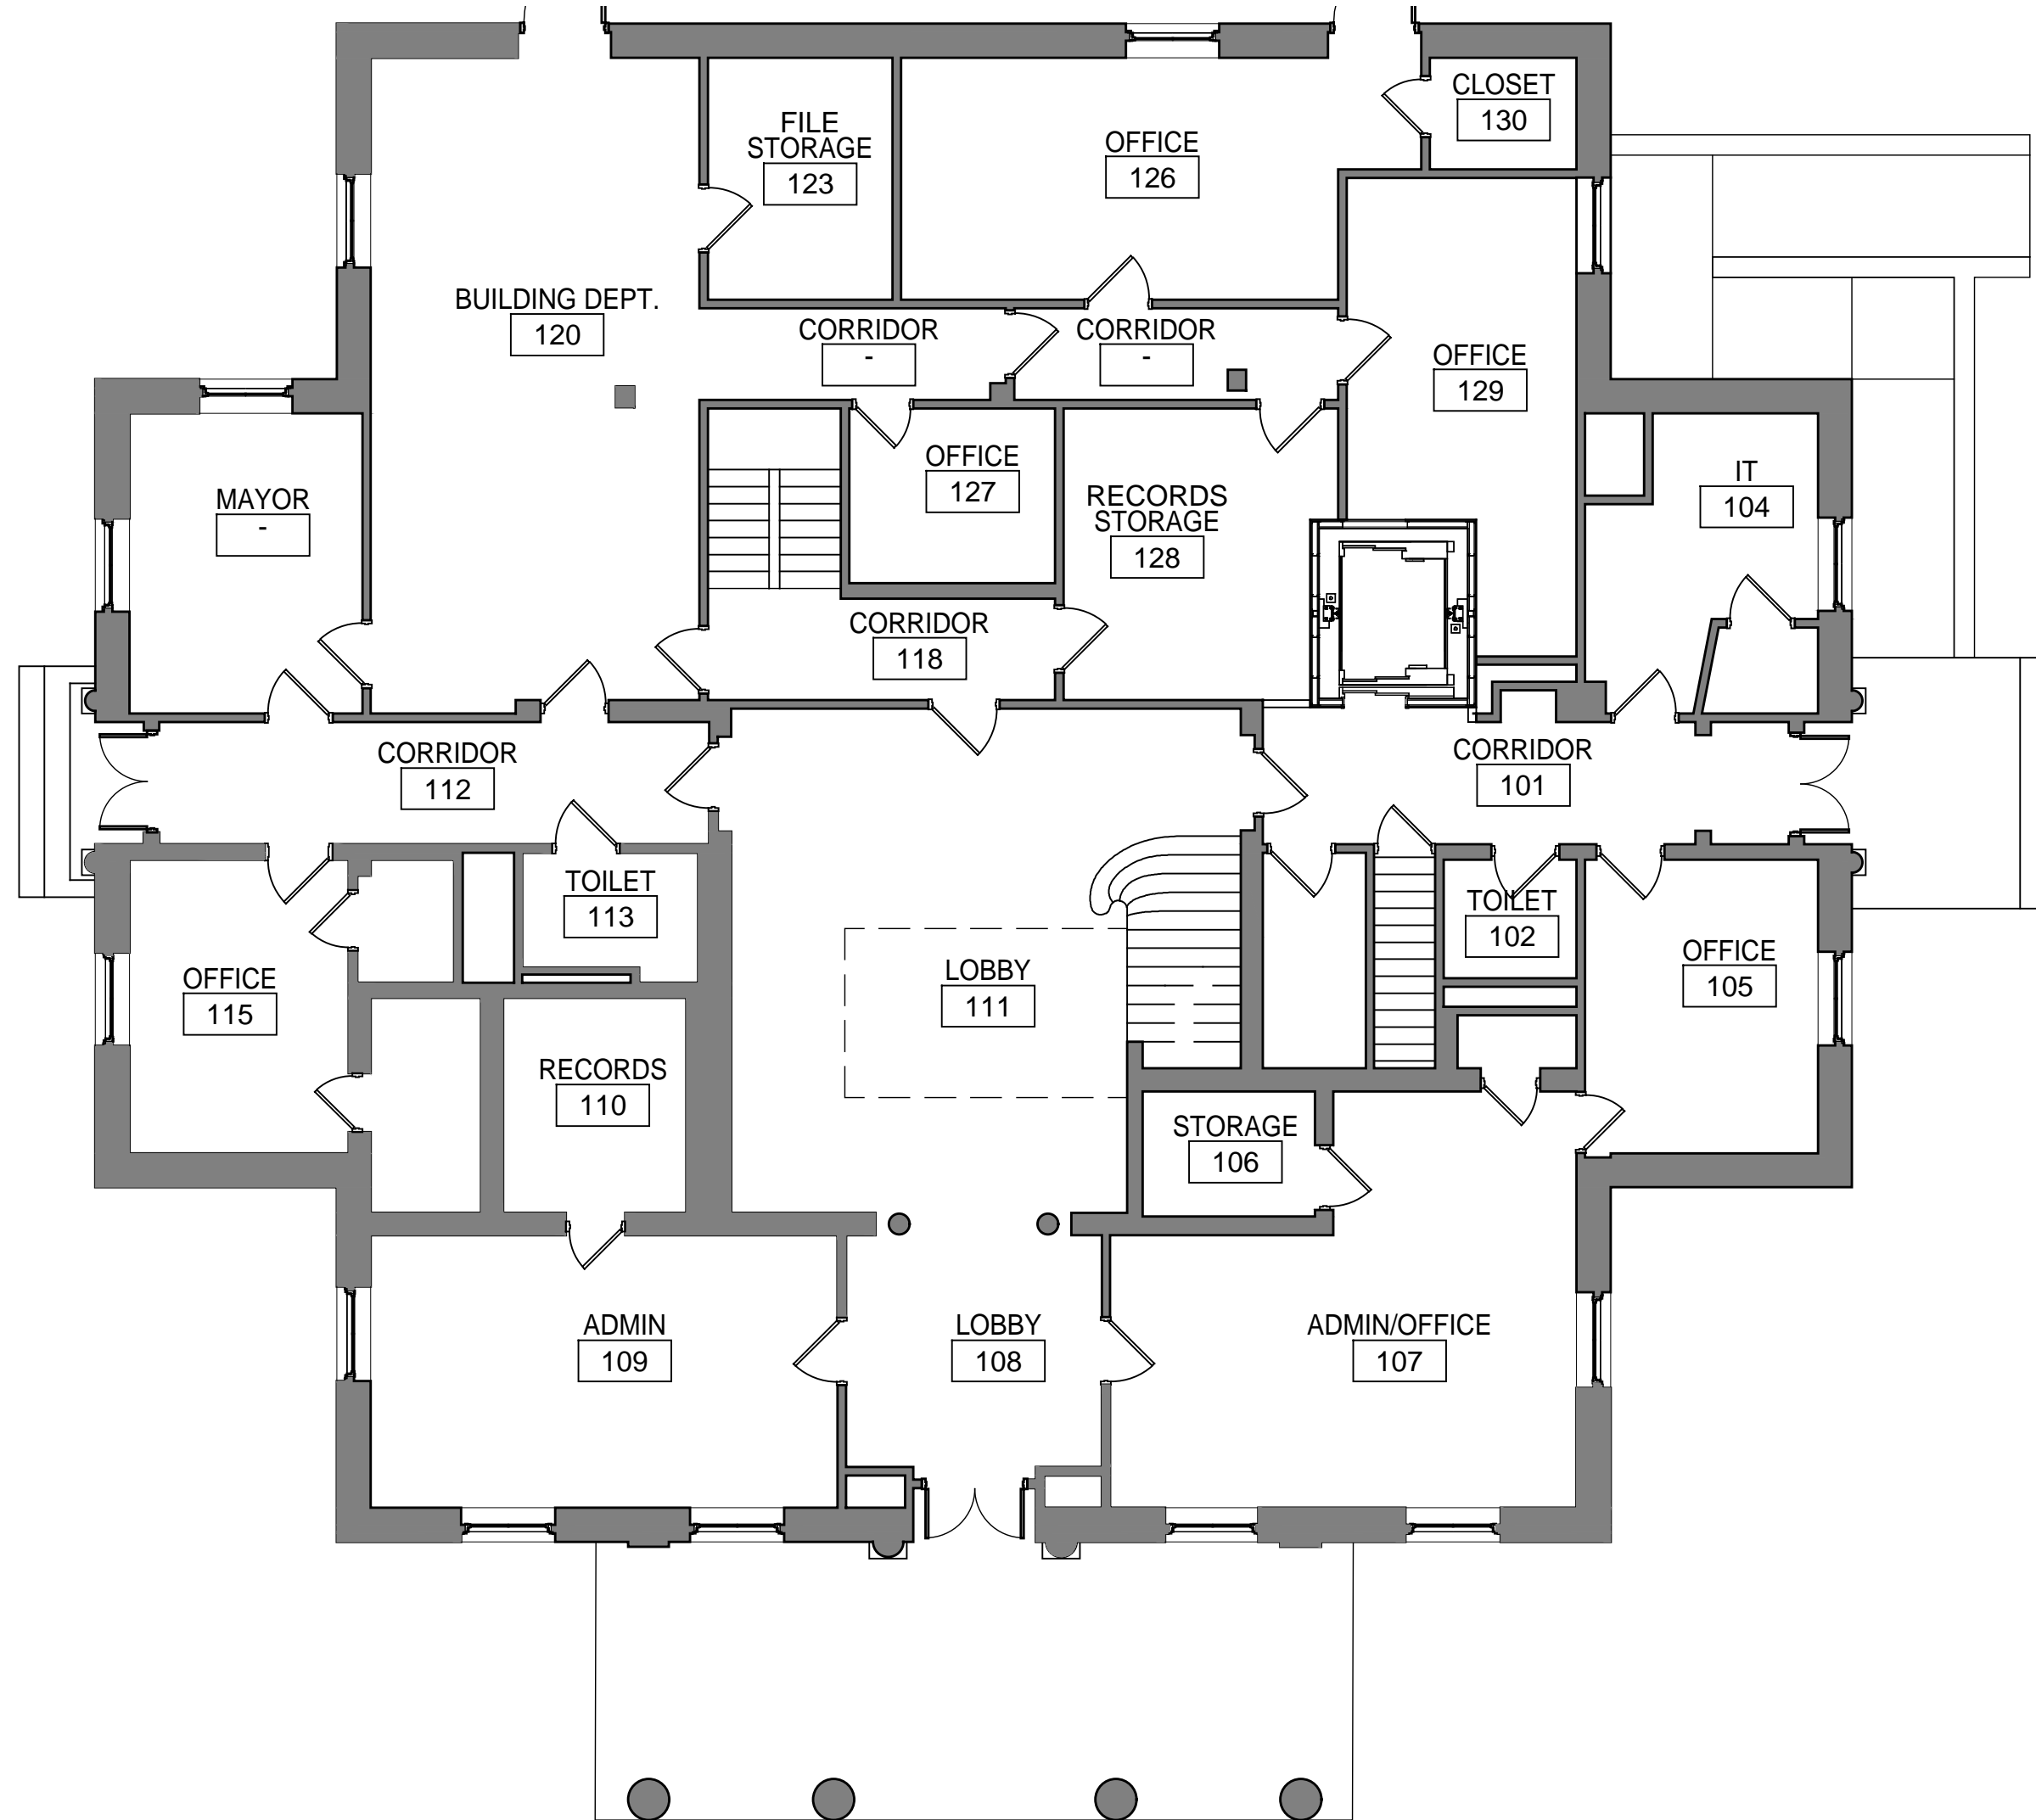

3 OVERALL FIRST FLOOR
SCALE 1/8" = 1'-0"