


MIN 5"	NOTES:
EQUIPMENT NAME VOLTS, PHASE, WIRE, AMPS	 DEVICE LOCATIONS AND MOUNTING HEIGHTS SHALL BE CHECKED AGAINST THE ARCHITECTURAL PLANS AND ELEVATIONS PRIOR TO ROUGH-IN IN ORDER TO AVOID INTERFERENCE'S WITH CASEWORK, FURNITURE, WINDON MIRRORS, EQUIPMENT, ETC.
FED FROM LOCATION OF SOURCE	2. LOCATIONS OF OUTLETS AND EQUIPMENT AS INDICATED THE DRAWINGS ARE APPROXIMATE. THE EXACT CENTER ALL OUTLETS SHALL BE PLACED IN COOPERATION WITH GENERAL CONTRACTOR AND ARCHITECT. CONTRACTOR SHALL EXAMINE ALL INTERIOR DETAILS OF THE CONSTRUCTION DRAWINGS FOR OUTLET LOCATIONS NO
 NOTES: 1. DESCRIPTIVE NAMEPLATES FOR EQUIPMENT AND PANELS SHALL HAVE FOUR LINES OF TEXT. THE FIRST LINE SHALL IDENTIFY THE EQUIPMENT OR PANEL NAME. THE SECOND LINE SHALL IDENTIFY VOLTAGE, AMPERAGE AND PHASE. THE THIRD LINE SHALL IDENTIFY WHERE THE EQUIPMENT OR PANEL IS SUPPLIED FROM (I.E. SOURCE OF POWER INCLUDING PANEL NAME AND CIRCUIT NUMBER). THE LAST LINE SHALL IDENTIFY WHERE THAT SOURCE OF POWER IS LOCATED (I.E. ROOM NUMBER). 2. SECURE NAMEPLATE TO SURFACES WITH (2) FLAT HEAD BRASS SCREWS. ADHESIVE CEMENT SHALL NOT BE ALLOWED. 3. NORMAL POWER NAMEPLATE TO BE 1/16" THICK PLASTIC LAMINATE. FACE SHALL BE WHITE, ENGRAVED LETTERS SHALL BE BLACK. 4. EMERGENCY POWER NAMEPLATE TO BE 1/16" THICK PLASTIC LAMINATE. FACE SHALL BE RED, ENGRAVED LETTERS SHALL BE WHITE. 	CONFORMING TO THE DETAIL ABOVE. WHERE DETAILED SPECIFIC LOCATIONS, THE ARCHITECTURAL DRAWINGS SHALL TAKE PRECEDENCE. IF AN OUTLET IS INSTALLED I SUCH A LOCATION AS TO BE OUT OF PROPER RELATION WALLS OR DETAILS OF THE BUILDING, ITS LOCATION SHA BE CORRECTED BY AND AT THE EXPENSE OF THE CONTRACTOR UNDER THE DIRECTION OF THE ARCHITEC ENGINEER. IF DISCREPANCIES REGARDING THE LOCATIO OF OUTLET BOXES EXIST BETWEEN THE ELECTRICAL DRAWINGS AND ANY OTHER DRAWINGS ASSOCIATED WI THE PROJECT, NOTIFY THE ARCHITECT. ANY REASONAB CHANGE IN LOCATION OF OUTLETS SHALL NOT INVOLVE ADDITIONAL EXPENSE TO OWNER. THE TERM "REASONA SHALL BE INTERPRETED AS MOVING OUTLET 10'-0" IN AN DIRECTION FROM THE LOCATION INDICATED ON THE ELECTRICAL DRAWINGS.
5. REFER TO SPECIFICATIONS FOR ADDITIONAL NAMEPLATE REQUIREMENTS.	3. DEVICES SHALL BE CENTERED IN A COMMON VERTICAL PLANE. HEIGHT SHALL BE MEASURED FROM FINISHED FL TO CENTERLINE OF DEVICE EXCEPT EXIT SIGNS, AND FIR ALARM SIGNALS. COORDINATE LOCATION WITH MATERIA SUCH AS MASONRY UNITS.
X211A1 208Y/120V, 3Φ, 4W, 100A FED FROM	4. REFER TO THE ARCHITECT'S ELEVATION DETAILS FOR EX MOUNTING HEIGHT AND LENGTH OF SURFACE RACEWAY RECEPTACLE MOUNTING HEIGHT ABOVE COUNTERS SHA BE COORDINATED WITH CASEWORK HEIGHTS.
D211A-2,4,6 LOCATED IN ROOM 1121	5. PANELS SHALL BE MOUNTED SUCH THAT THE HIGHEST BREAKER OPERATING HANDLE SHALL BE NO GREATER T 6'-7" AFF. WHERE PANELS ARE FLUSH OR SURFACE MOUNTED IN FINISHED AREAS THE TOPS OF THE PANELS SHALL ALIGN BASED ON THE SIZE OF THE LARGEST PANE TUB. UNLESS OTHERWISE PRECLUDED, THE TOP OF THE
EXAMPLE	 PANELS SHALL BE MOUNTED AT 6'-6" AFF. 6. AT LOCATIONS WITH MULTIPLE DEVICES, ONE SEAMLESS MULTI-GANG FACEPLATE SHALL BE PROVIDED. CONTRAC IS RESPONSIBLE FOR COORDINATION OF PROPER WALL FOR COMPLEX AND SAVER WALL FOR COM
7 EQUIPMENT NAMEPLATE TYPE 1 DETAIL SCALE: NONE	SIZE AND FACEPLATE TYPE. 1 TYPICAL DEVICE MOUNTING HEIGHTS SCALE: NONE
	SWITCHED DUPLEX RECEPTACLE DENOTED ON DRAWINGS AS (PT21-3 PT21-3 PT21-3 PT21-3 PT21-3 PRO LABE IDEN SWITCHED

TYPICAL 120V SWITCHED RECEPTACLE
CONSTANT ON DUPLEX RECEPTACLE AND SWITCHED DUPLEX RECEPTACLE. DENOTED ON DRAWINGS AS ()
CONSTANT ON RECEPTACLE.
SWITCHED OU
<u>TYPICAL OFFICE</u> <u>RECEPTACLE WITH TASK LIGHTING</u>
NOTE: 1. LABEL USING PERMANENT MARKER TO INSCRIB COVER PLATE AND PROVIDE A DURABLE TAG IN
2. NOTE: UTILIZE ONLY CLEAR LABELS WITH BLAC
5 TYPICAL DETAIL FOR LABELING SYSTEM
SCALE: NONE

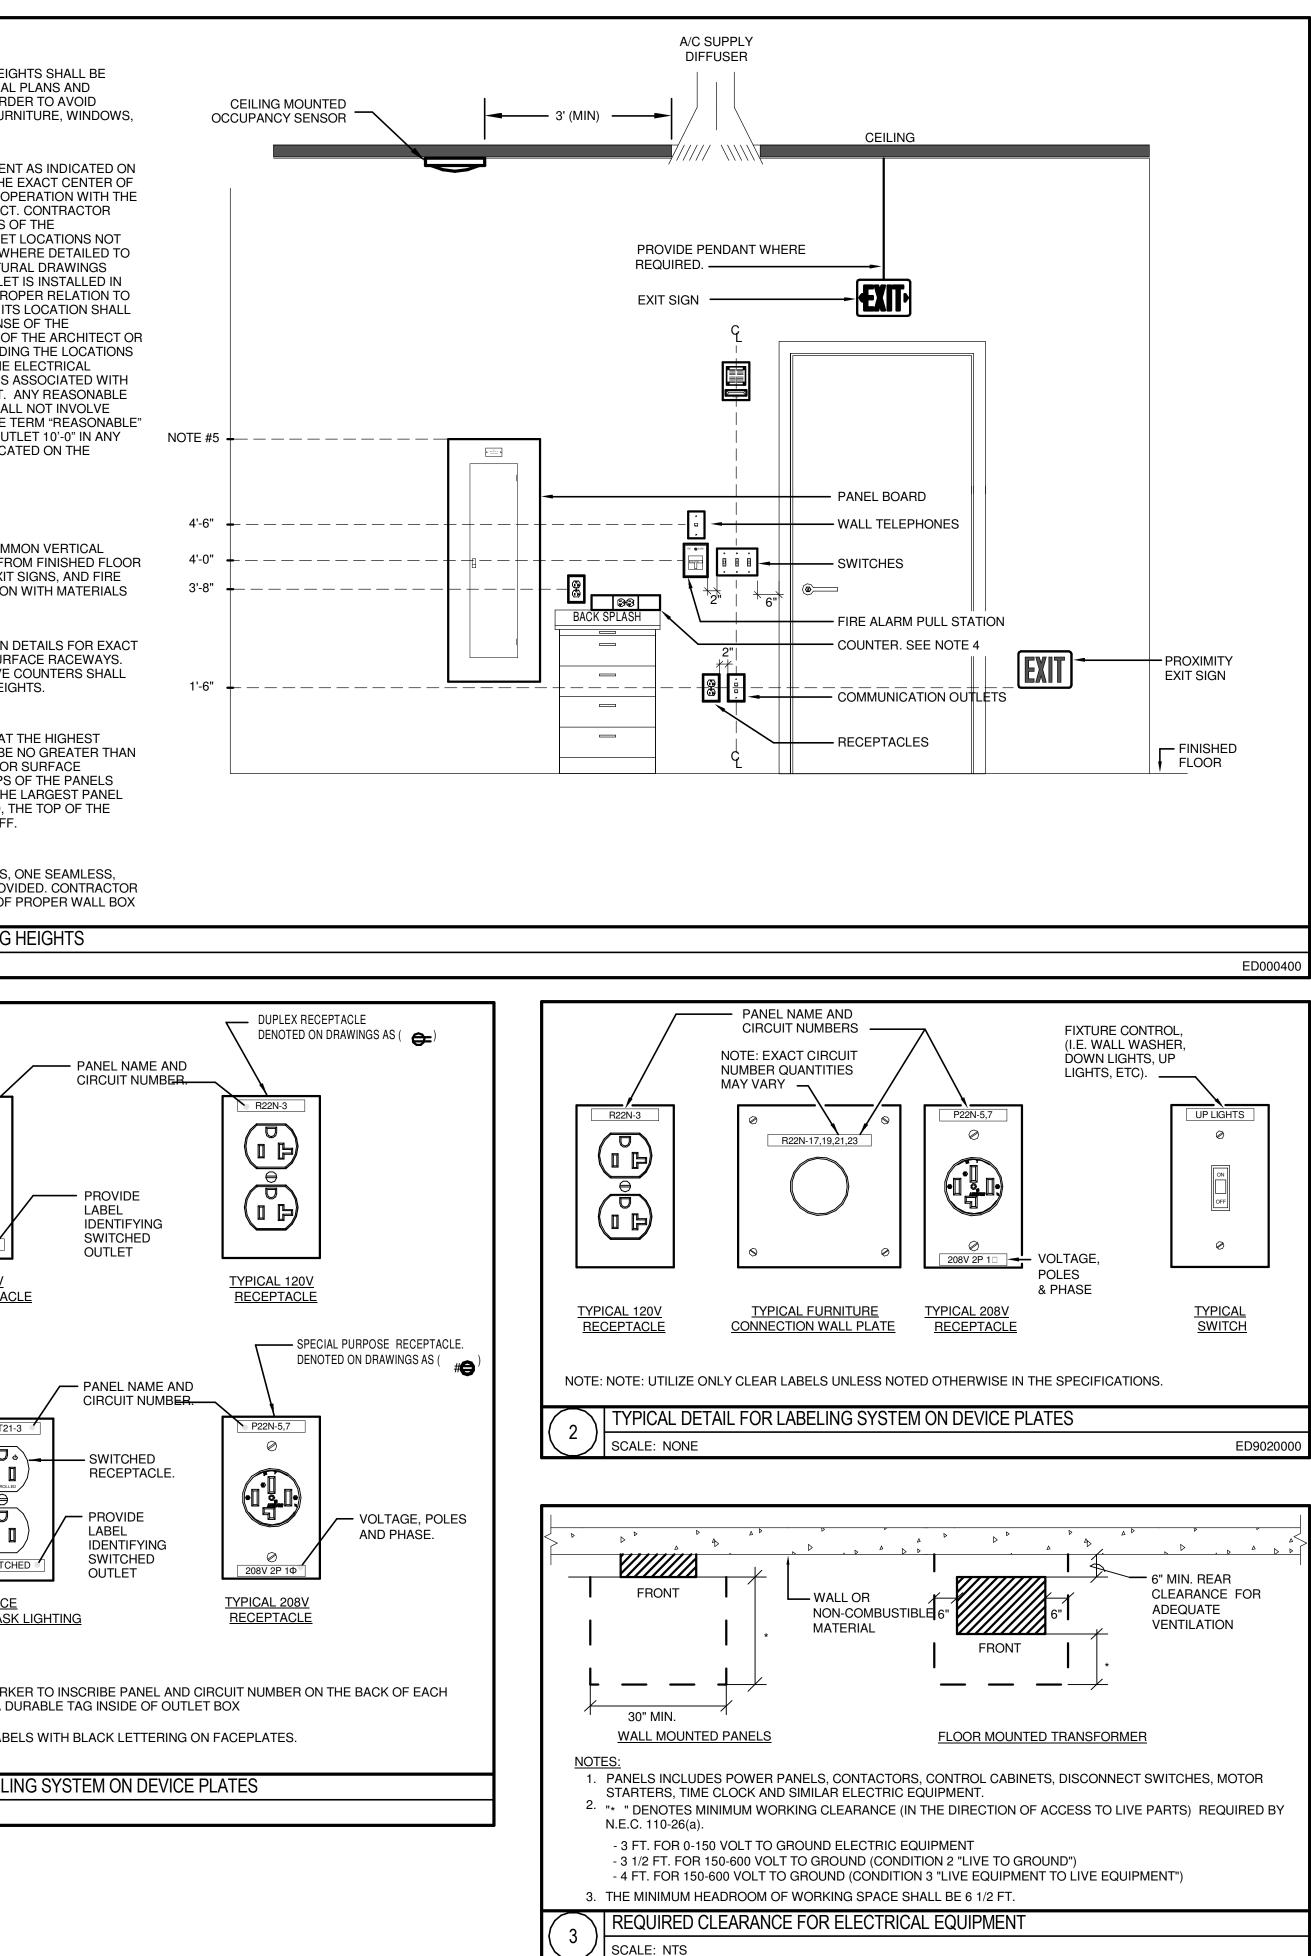

CROCKFORDS -Resorts World Catskills


888 resorts World Dr Monticello, NY 12701

JCJARCHITECTURE 120 HUYSHOPE AVENUE SUITE 400 HARTFORD, CT 06106 860.247.9226

© 2021 JCJ Architecture



VANDERWEILR.G. Vanderweil Engineers, LLP274 Summer StreetBoston, MA 02210617.423.7401 FAXvanderweil.com

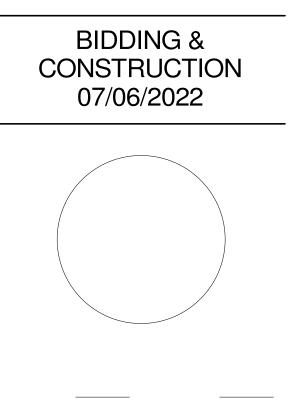

ISSUE _	07/06/2022
JOB	30860.00
DRAWN_	JDB
SCALE _	N.T.S.
REVISIONS	



