


08 RECEPTION DESK WITH DRAWERS SCALE: 1 1/2" = 1'-0"

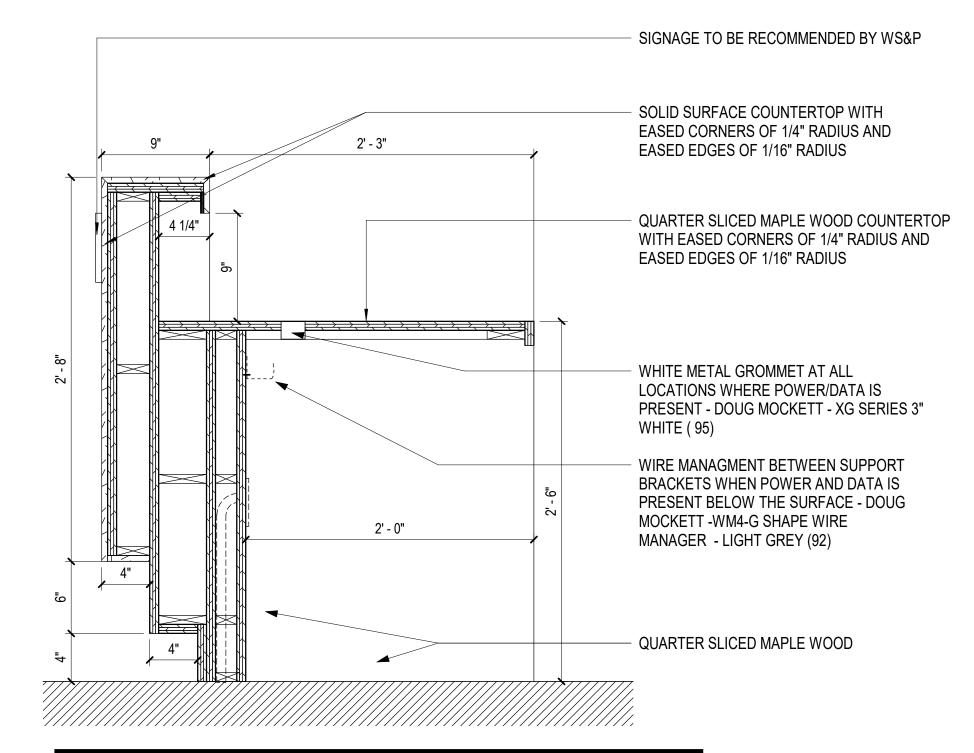


09 RECEPTION DESK WITHOUT DRAWERS - 1 SCALE: 1 1/2" = 1'-0"

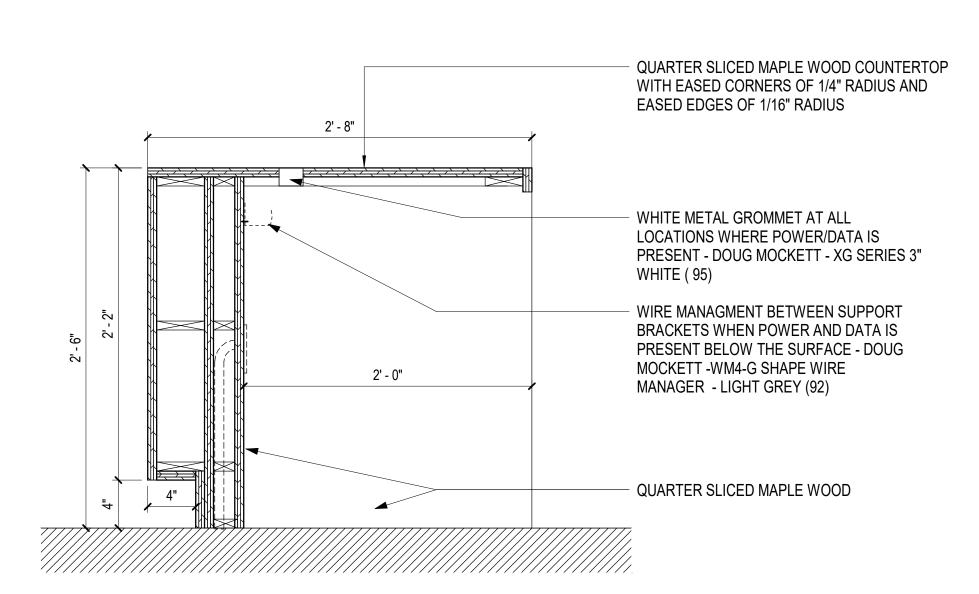



10 RECEPTION DESK WITHOUT DRAWERS - 2

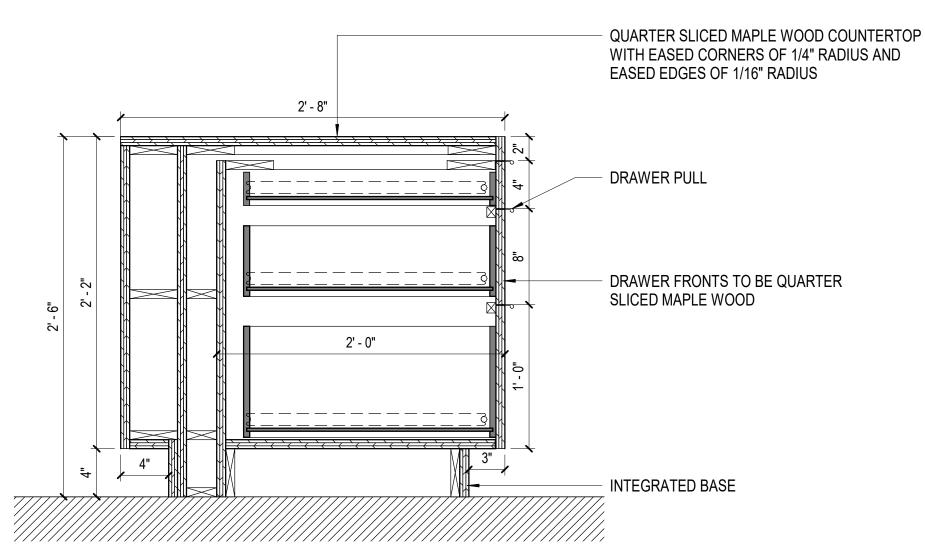



RECEPTION DESK SCALE: 1 1/2" = 1'-0"

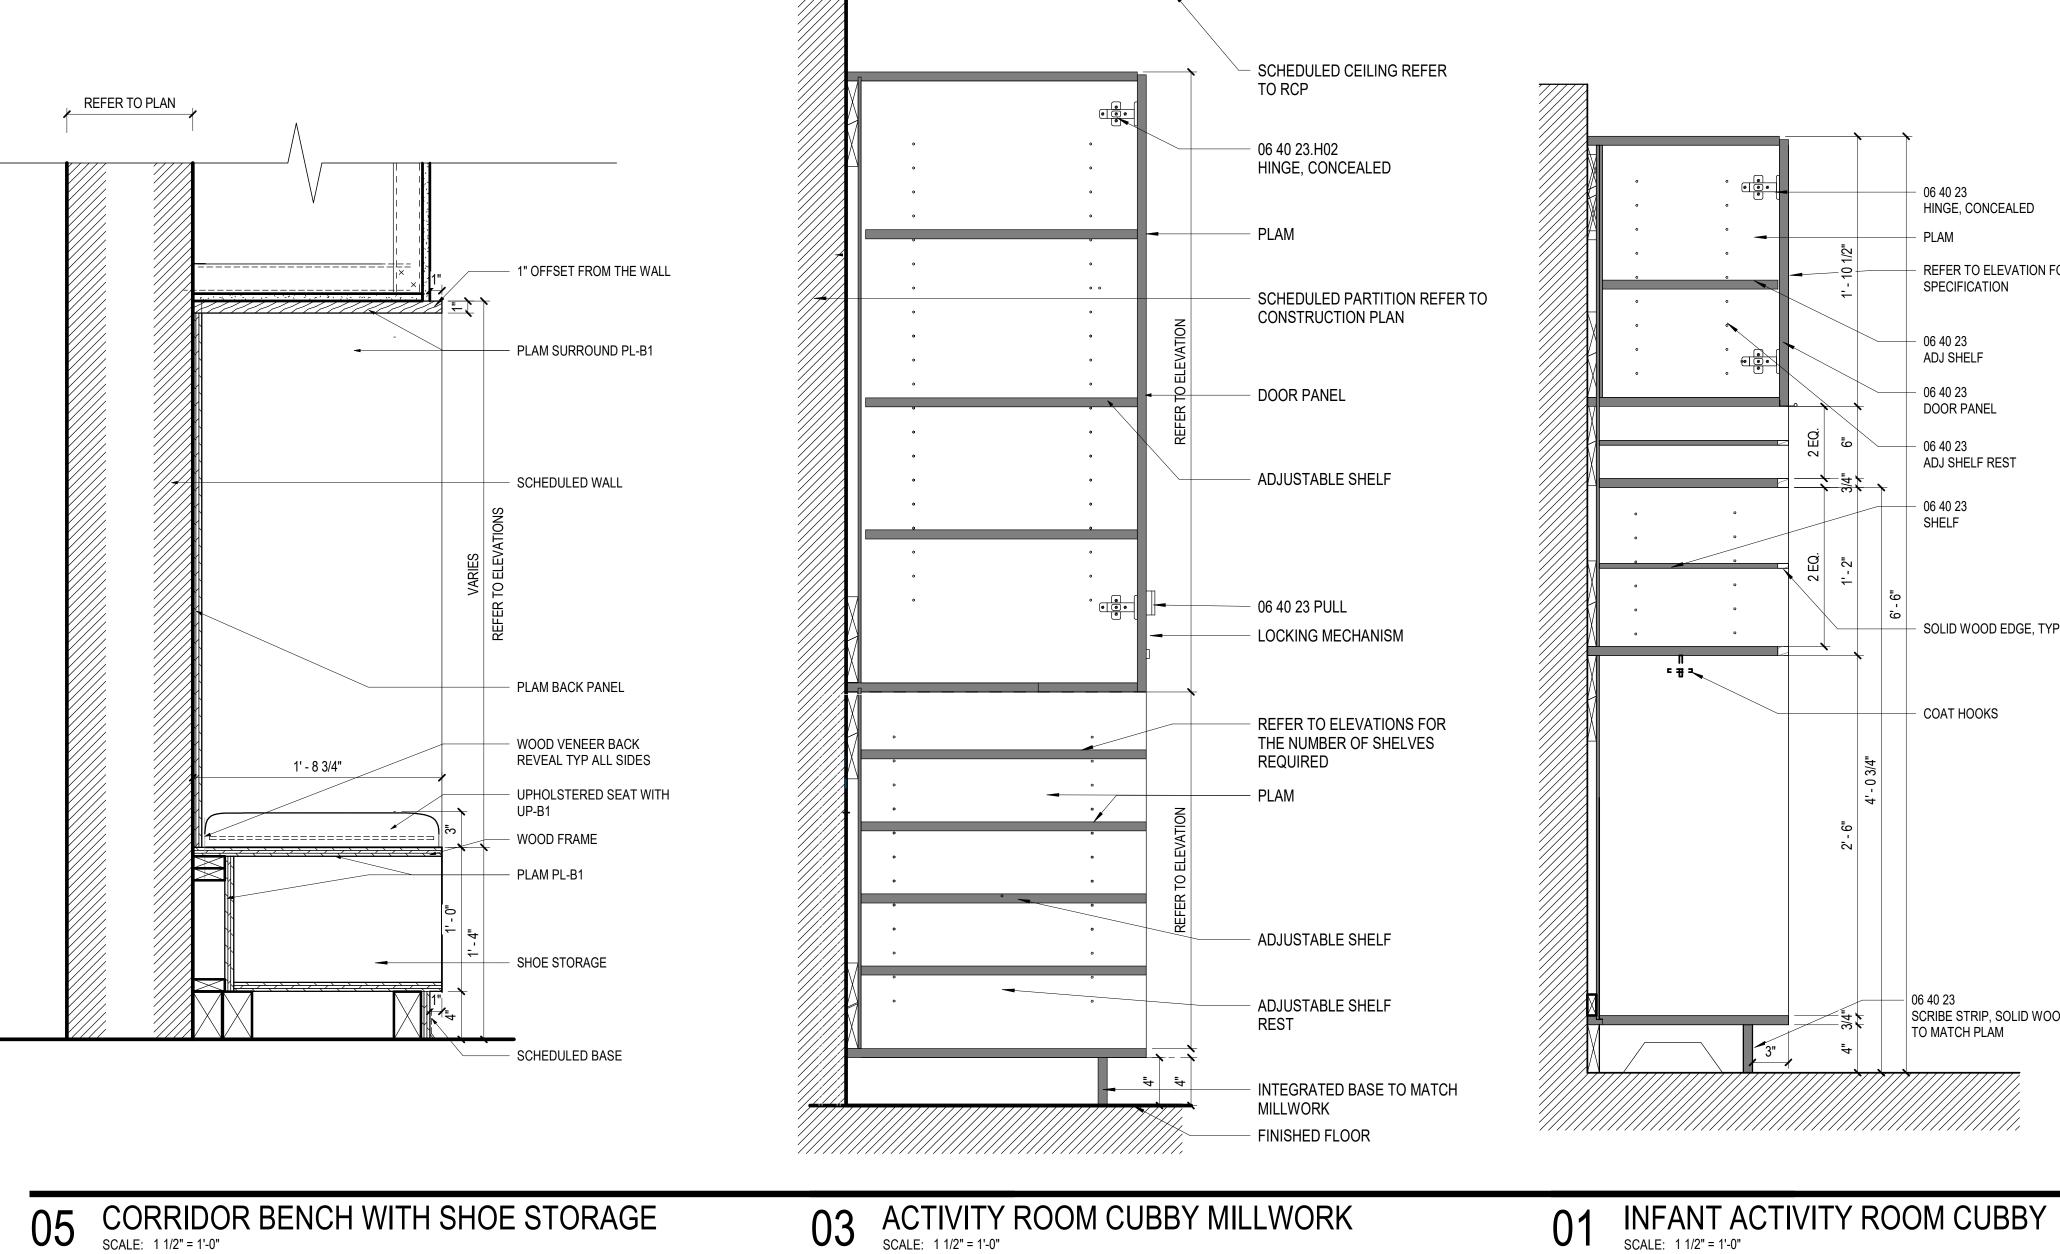

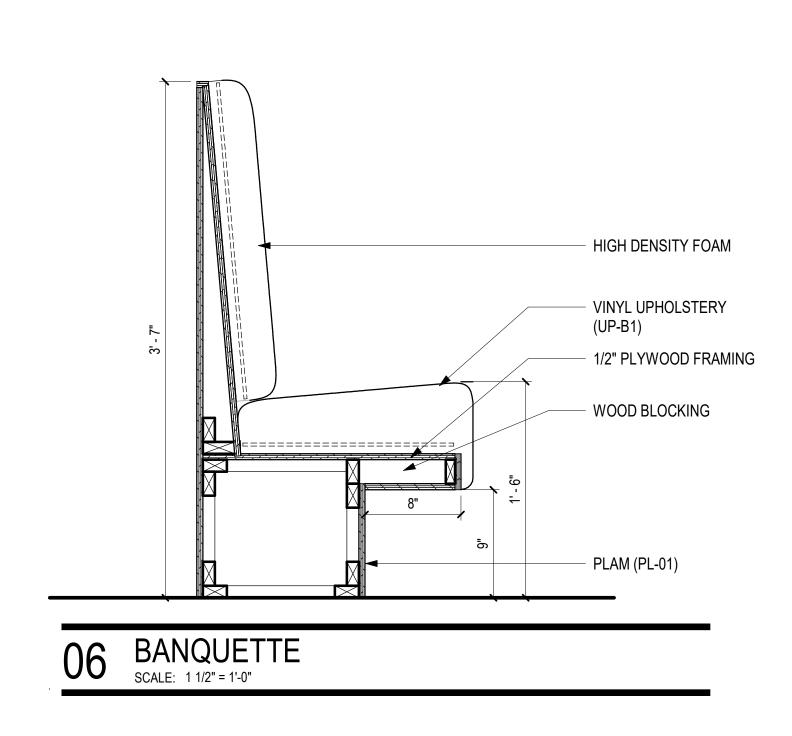


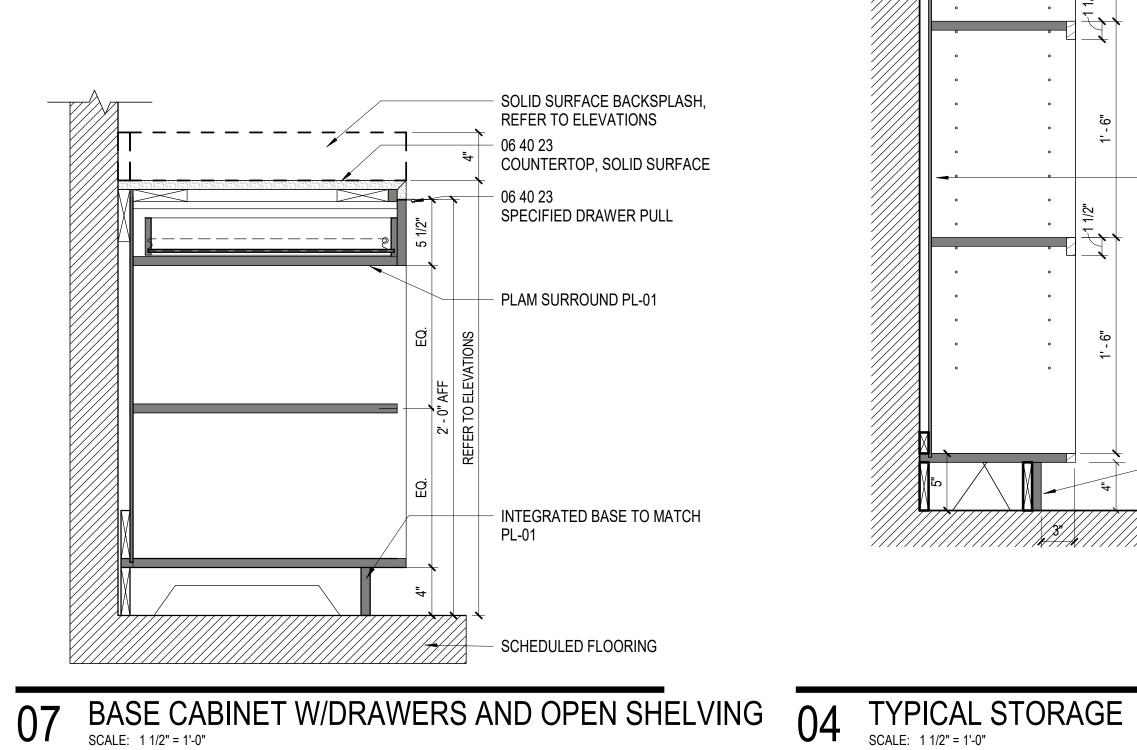

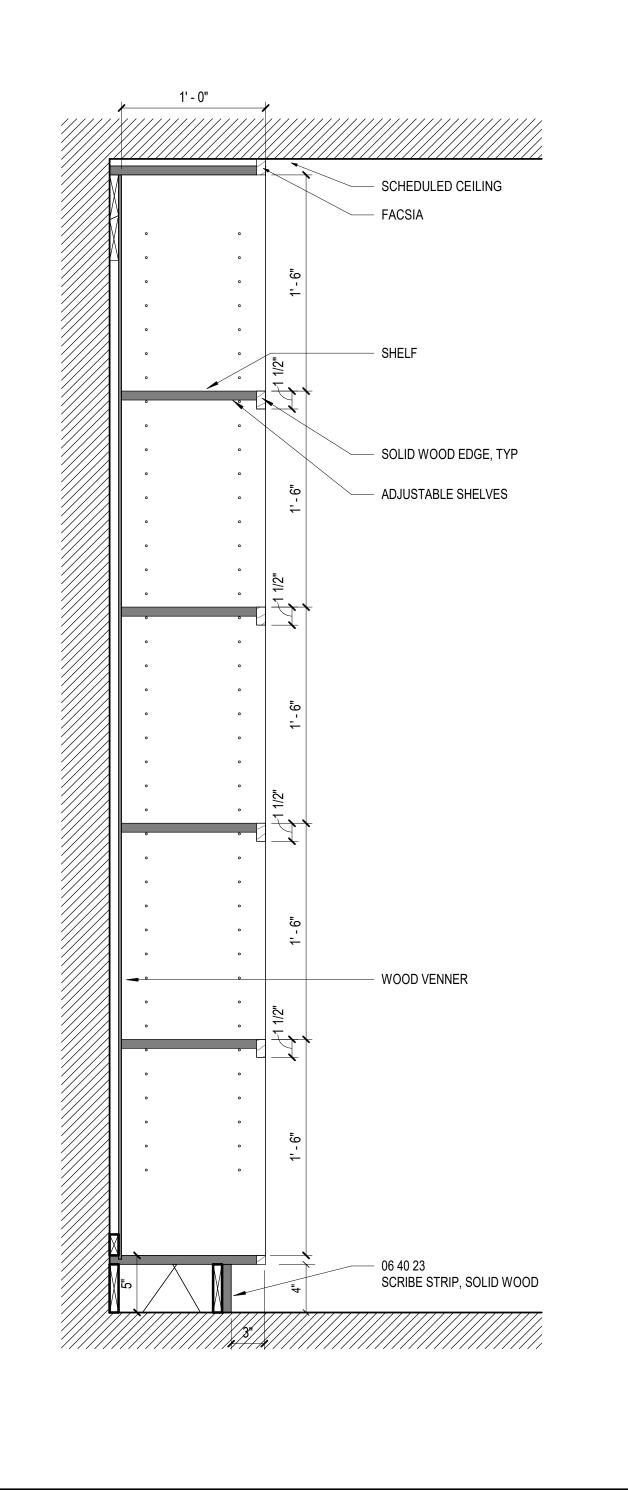

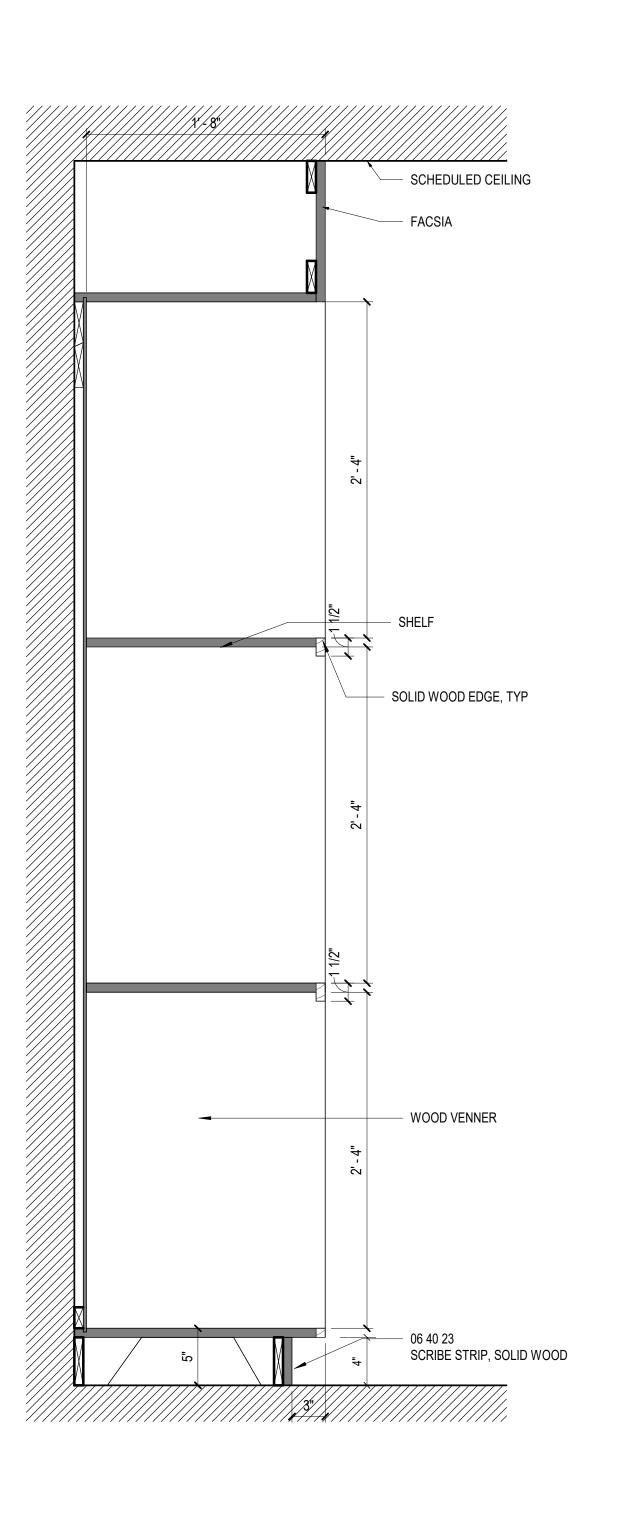

O2 CAR SEAT STORAGE
SCALE: 1 1/2" = 1'-0"

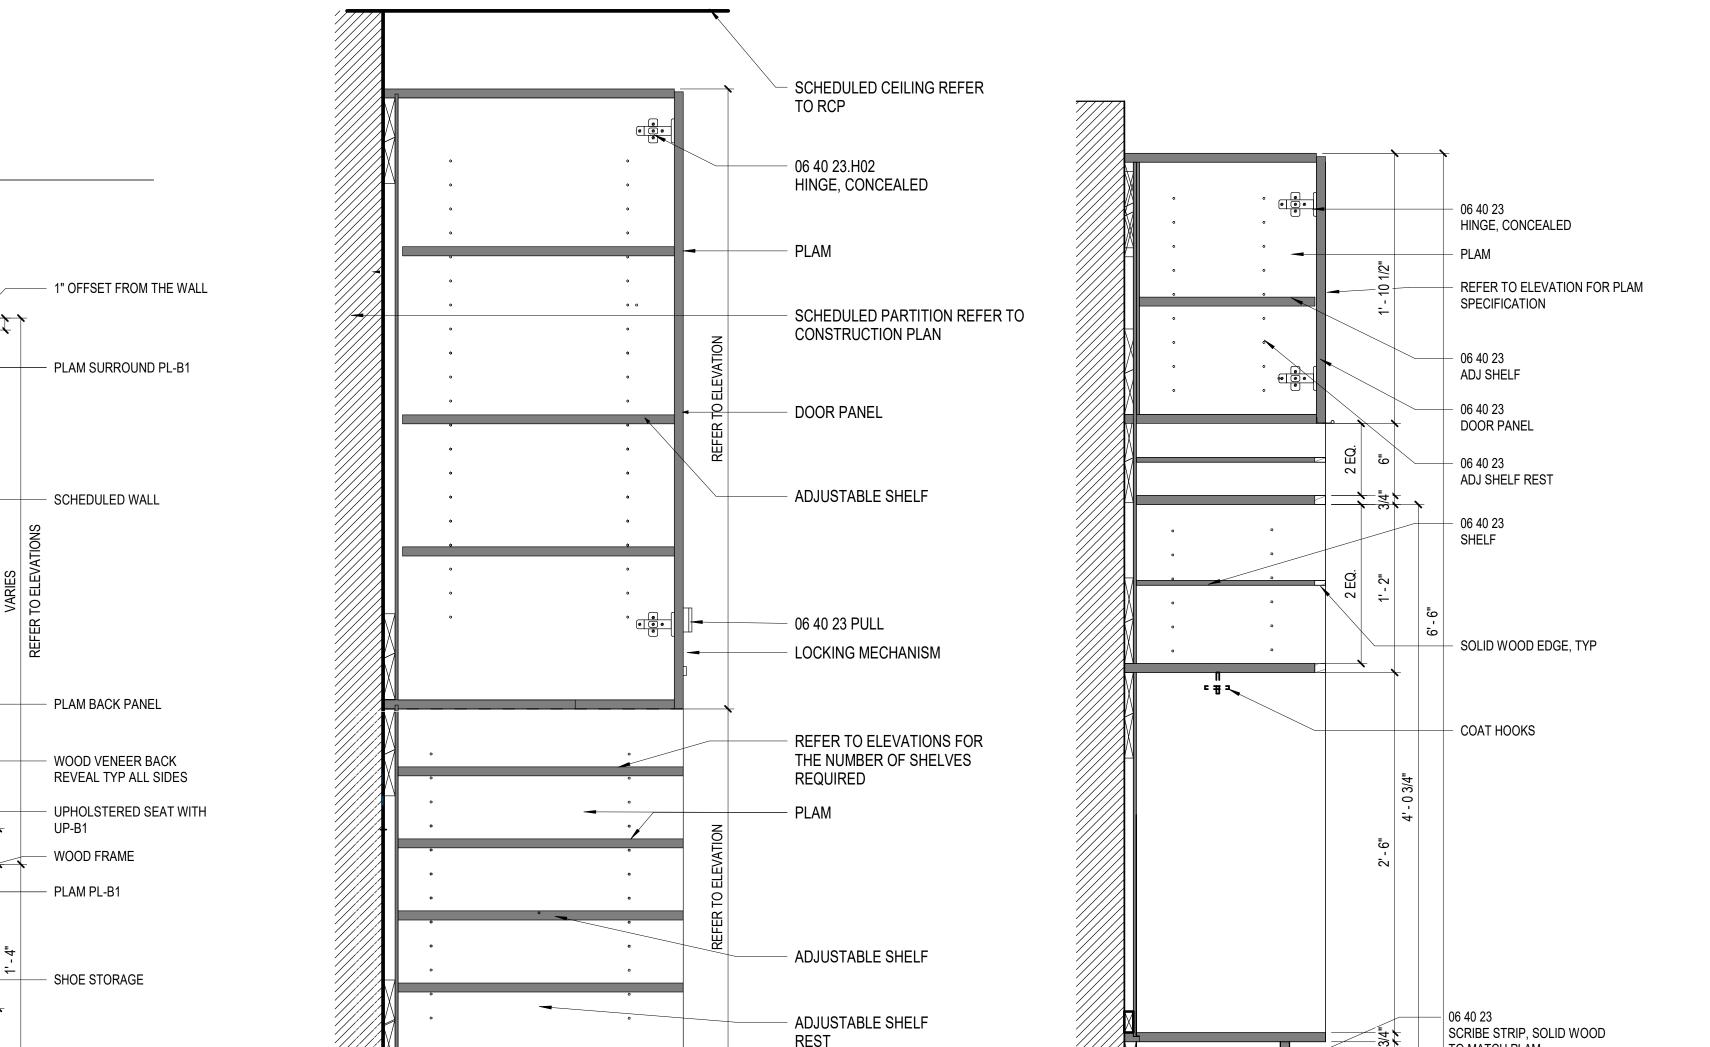

SHEET NOTES

GENERAL NOTES

REGENERON

REAL ESTATE &

FACILITIES MANAGEMENT

777 Old Saw Mill River Road Tarrytown, NY 10591-6707 T: 914.847.7400 F: 914.847.7991 www.regeneron.com

Building #17 Campus Expansion Child Day-care Center

899 Old Saw Mill River Road Mount Pleasant, NY 10591 Project No. B17-DAYCARE

Gensler
1700 Broadway, Suite 400

New York, NY 10019 (212) 492-1400 Phone (212) 492-1472 Fax

Structural Engineer

Thornton Tomasetti 120 Broadway, 15th Floor New York, NY 10271 (917) 661-7800 Phone (917) 661-7801 Fax

MEP / IT / Security Engineer

Cosentini Associates 498 Seventh Avenue New York, NY 10018 (212) 615-3600 Phone (212) 615-3700 Fax

120 Bedford Road Armonk, NY 10504 (914) 273-5225 Phone (914) 273-2102 Fax

Civil Engineer

Landscape Architect

Langan 21 Penn Plaza, 360 West 31st Street, 8th Floor New York, NY 10001 (212) 479-5400 Phone (212) 479-5444 Fax

Key Plan

No. Date Description 0 05.20.2022 ISSUED FOR PERMIT 1 06.20.2022 100% CONSTRUCTION DOCUMENTS 2 07.01.2022 100% CONSTRUCTION DOCUMENTS-1

Plot Date: 07.01.2022 ALL DRAWINGS AND WRITTEN MATERIALS REPRESENTED ON THIS SHEET CONSTITUTE THE COPYRIGHTED WORK AND ARE THE SOLE PROPERTY OF REGENERON PHARMACEUTICALS. THIS SHEET MAY NOT BE REPRODUCED OR COPIED IN WHOLE OR IN PART, NOR MAY ANY OF THE DRAWINGS OR WRITTEN MATERIALS APPEARING WITHIN, BE INCORPORATED INTO ANOTHER WORK FOR ANY REASON WITHOUT THE WRITTEN CONSENT OF REGENERON

PHARMACEUTICALS. THIS SHEET MUST BE RETURNED UPON THE REQUEST OF

SUCH DOCUMENTS OR INFORMATION PRODUCED BY DESIGN PROFESSIONAL OUTSIDE OF THE PROJECT WITHOUT THE EXPRESS WRITTEN CONSENT OF DESIGN PROFESSIONAL,

REGENERON ASSUMES FULL RESPONSIBILITY FOR ANY AND ALL RISKS INVOLVED IN SUCH

Professional Seal and Signature

Vendor Name: GENSLER
Vendor Project No.: 006.3608.000
Discipline: ARCHITECTURE Drawn By: GENSLER INTERIOR DETAILS -MILLWORK

Scale: 1 1/2" = 1'-0" Floor: