
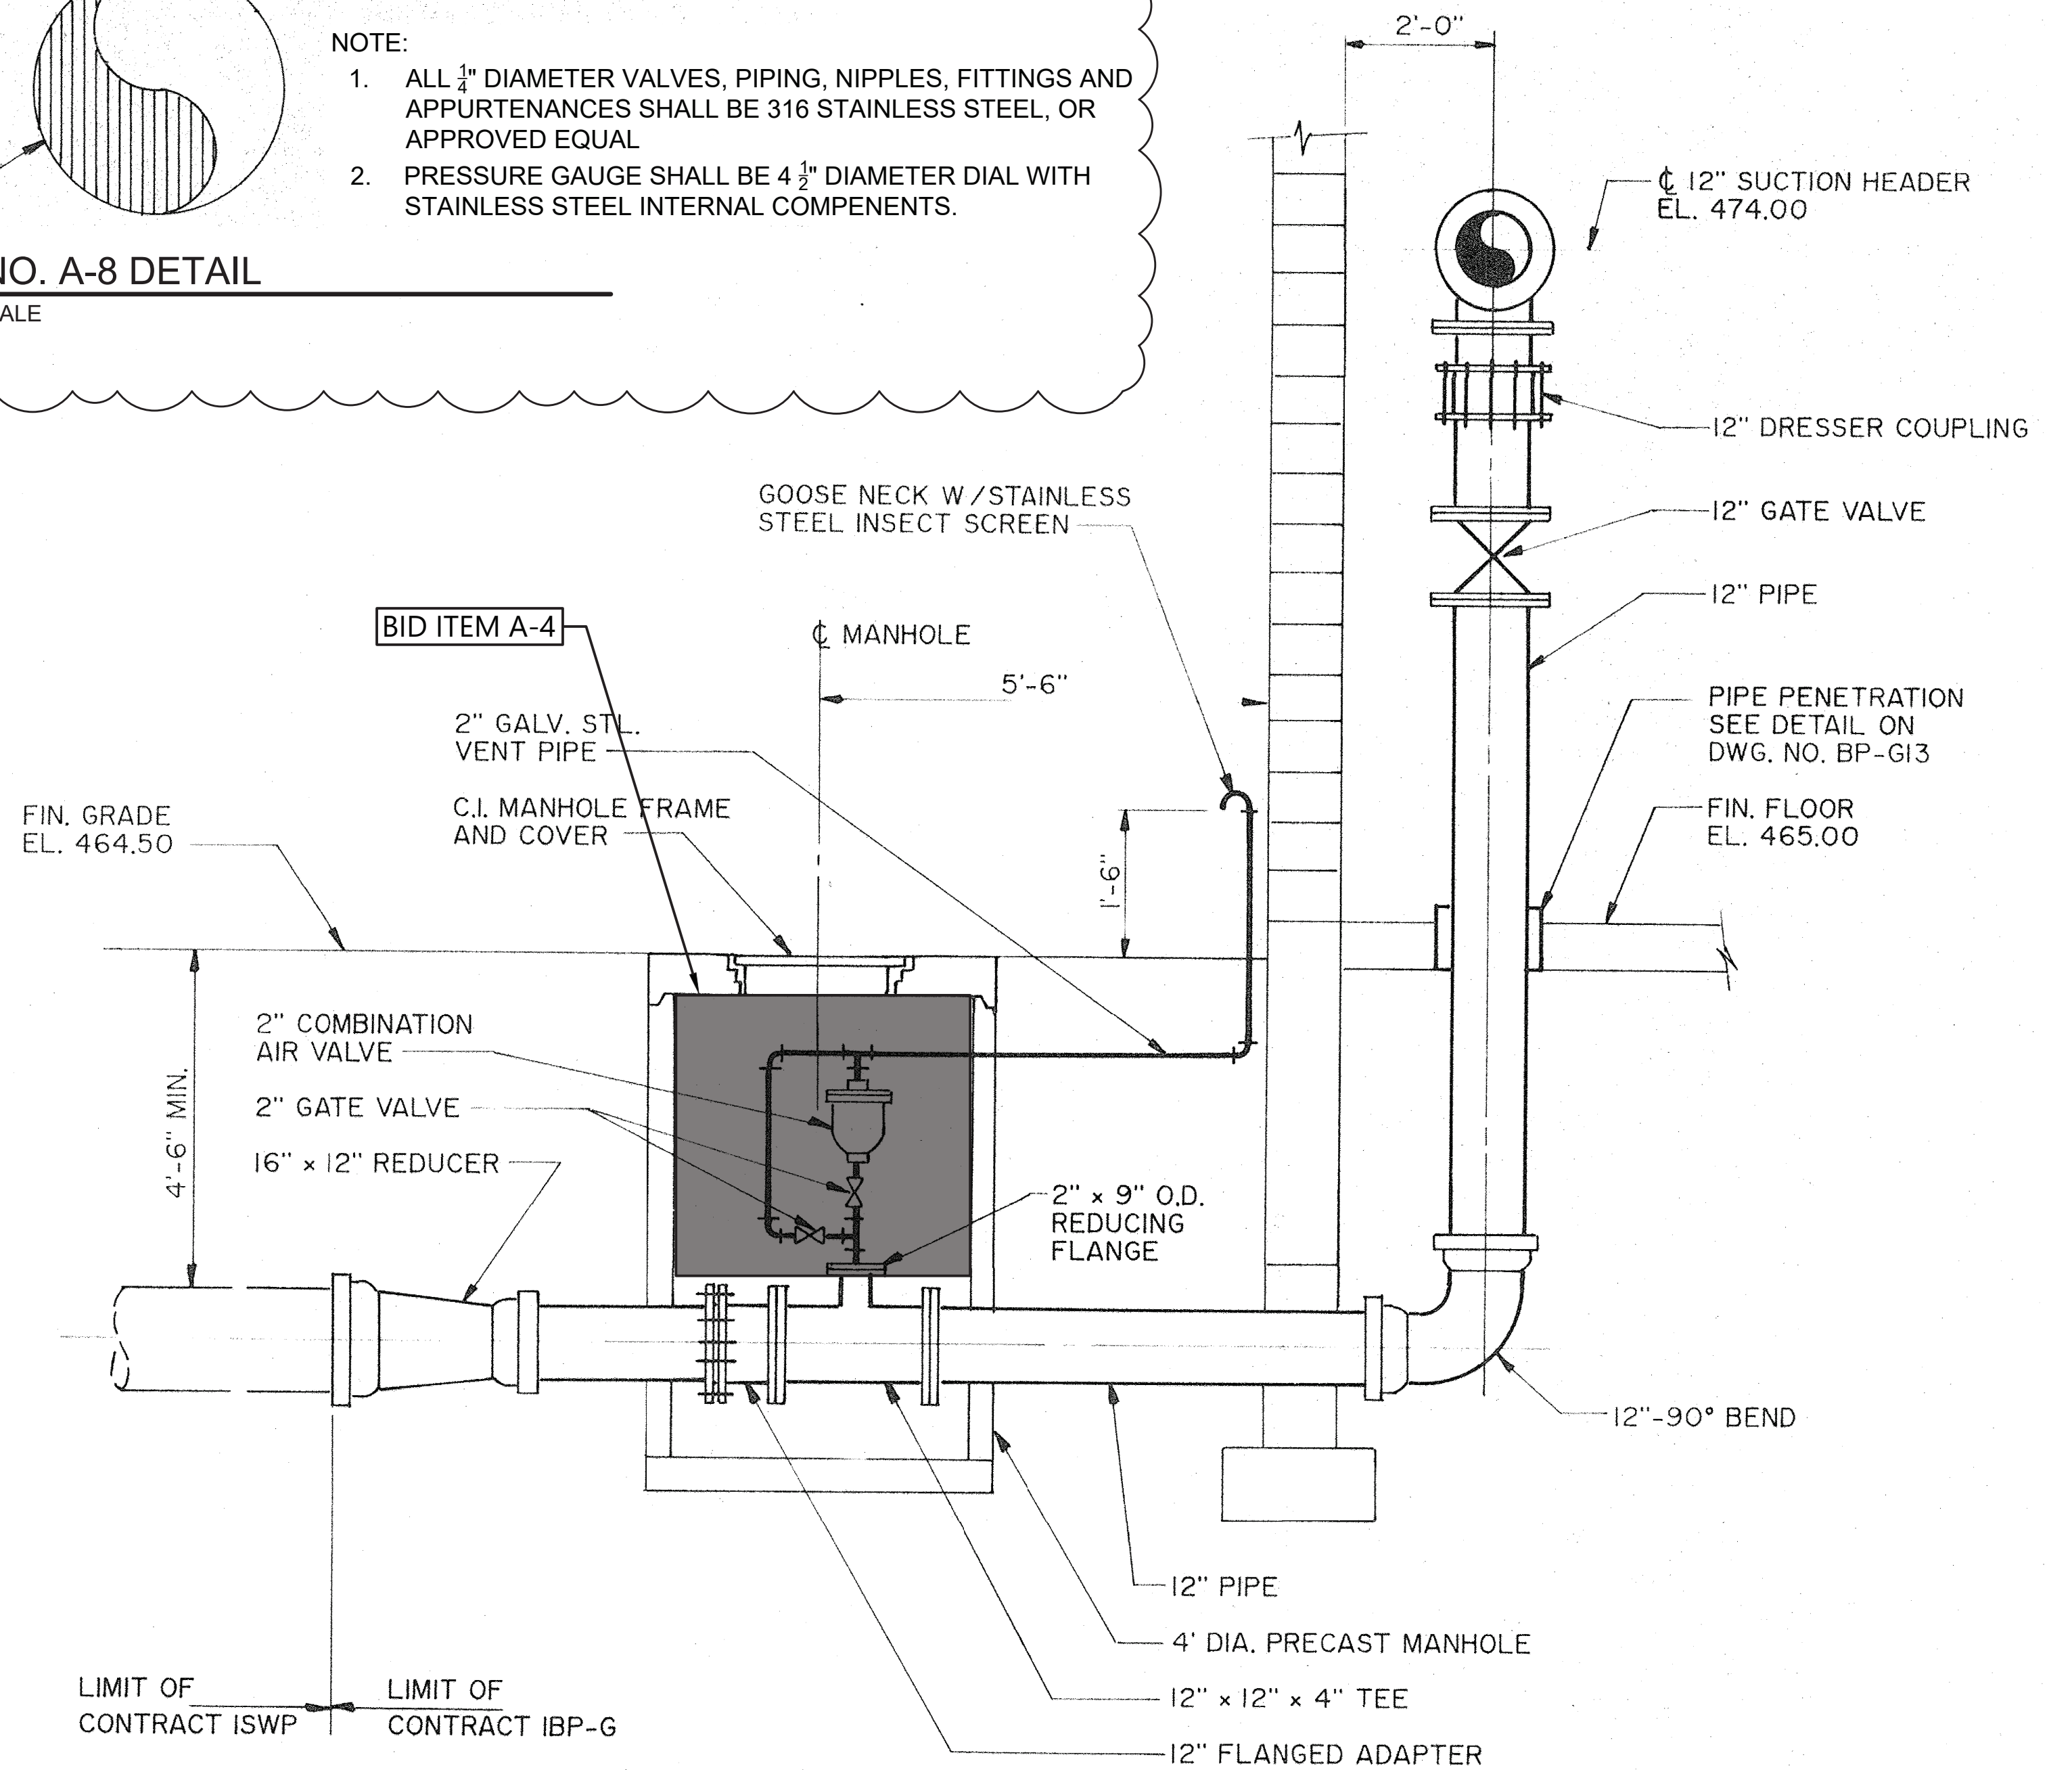
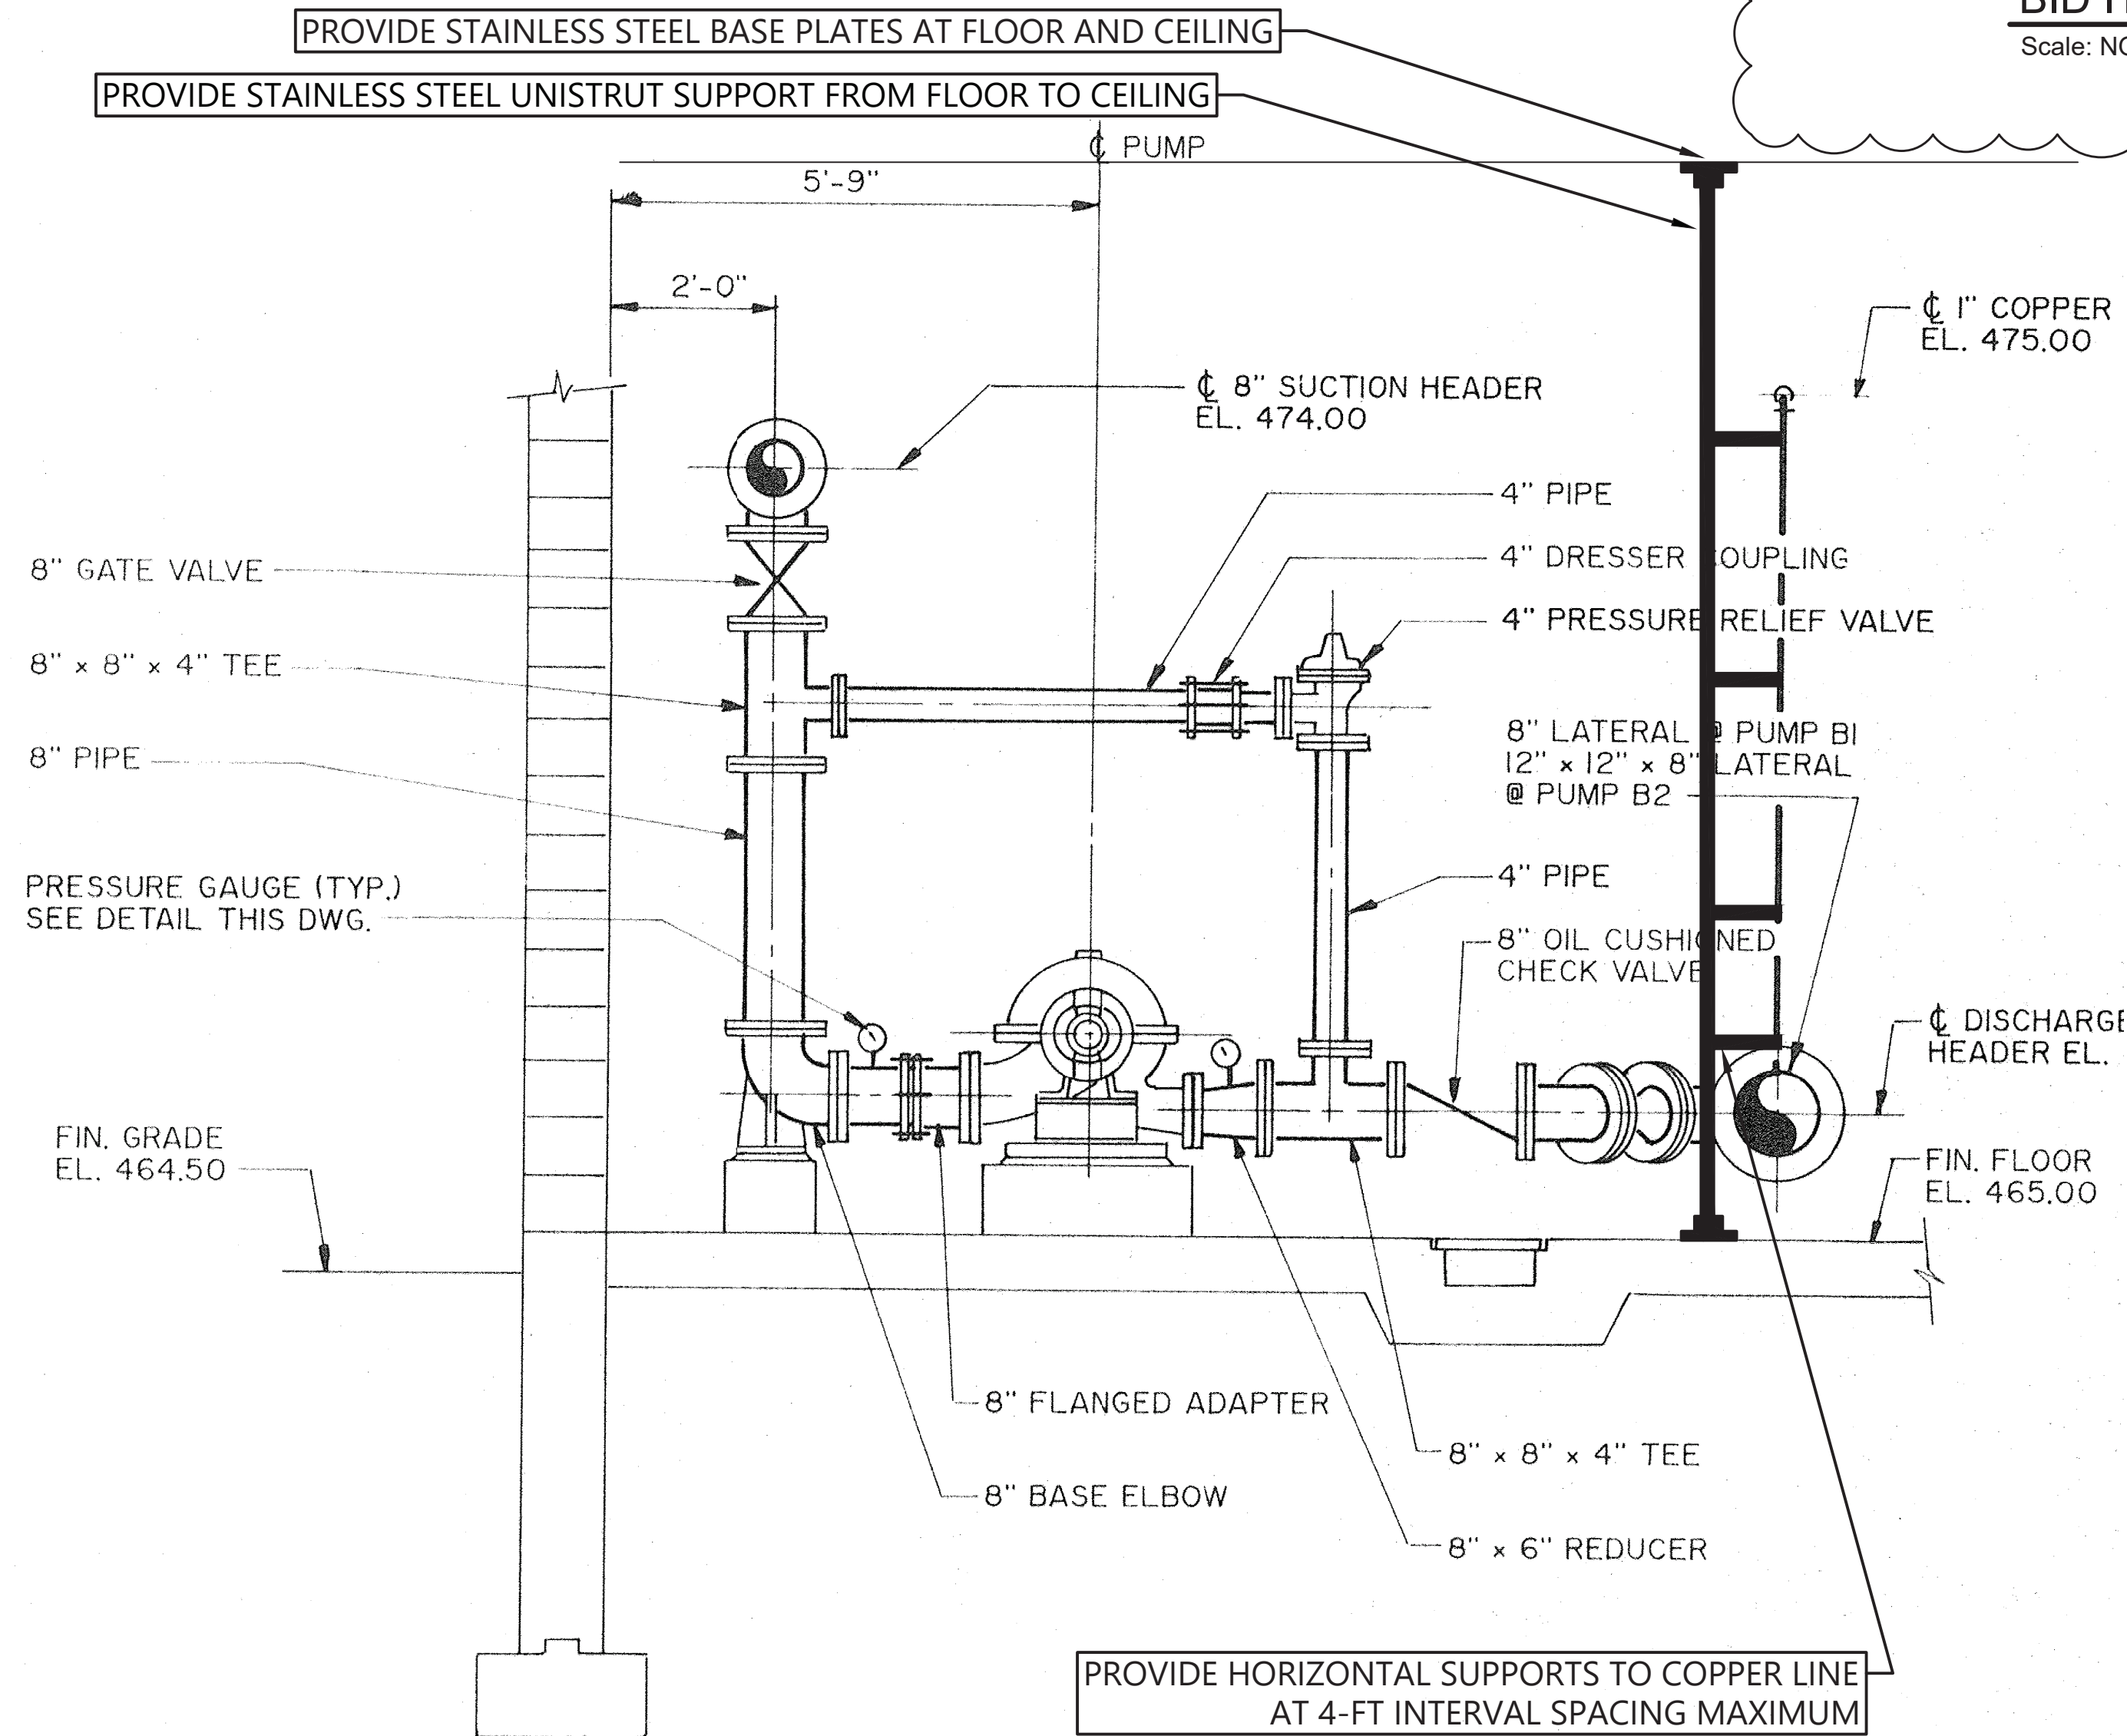


EDR
a better environment

**Environmental
Design & Research,**
Landscape Architecture, Engineering
& Environmental Services, D.P.C.
217 Montgomery Street, Suite 1100
Syracuse, New York 13202
P. 315.471.0688

DRAWINGS ISSUED FOR / REVISIONS			BY	CHK	APP
NO.	DATE	ISSUED FOR / REVISION			
1	10/17/2022	FOR CONSTRUCTION	JTW	JHH	JHH
2	10/26/2022	PER BID ADDENDUM No. 01	JTW	JHH	JHH
3					
4					
5					
6					

EDR JOB#: 20098
DATE: SEPTEMBER 2022
SCALE: AS NOTED
DRAWN BY: JTW
CHECKED BY: JHH
DRAWING NUMBER: C-01

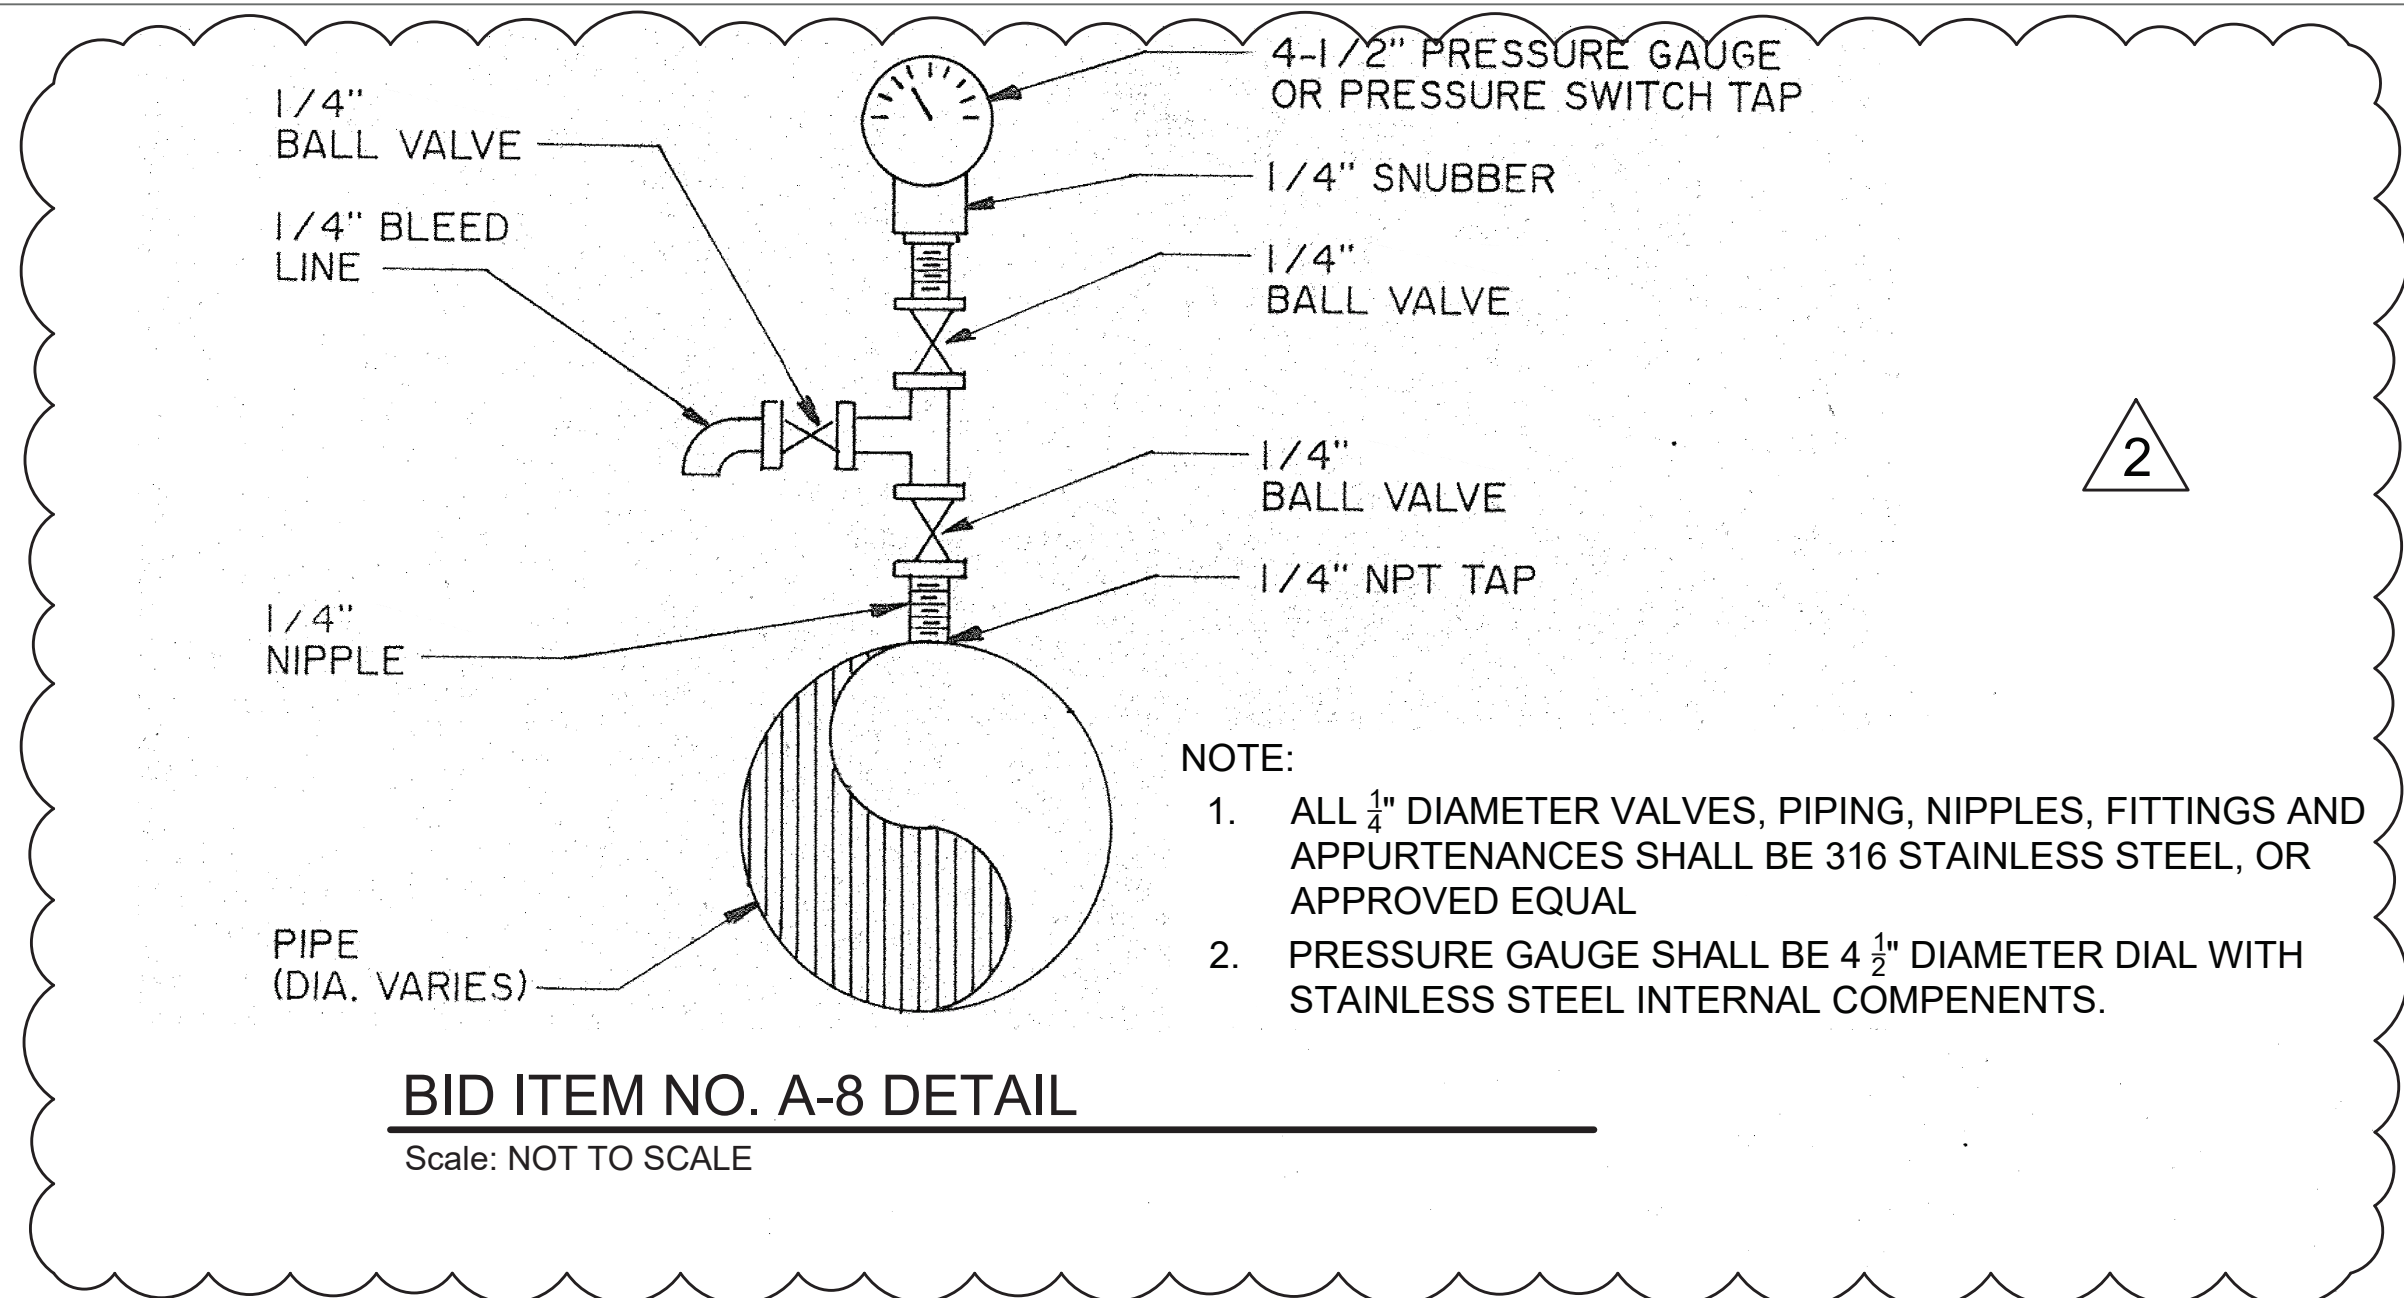

PROJECT TITLE: RFQ-2022-12 - BOOSTER PUMP STATION FACILITY UPGRADES

PROJECT LOCATION: HILLBURN, NY

CLIENT: ROCKLAND GREEN

DRAWING TITLE: MECHANICAL UPGRADES - DETIALS

DRAWINGS ISSUED FOR / REVISIONS				EDR JOB#: 20098		
NO.	DATE	ISSUED FOR / REVISION	BY	CHK	APP	DATE: SEPTEMBER 2022
1	10/17/2022	FOR CONSTRUCTION	JTW	JHH	JHH	SCALE: AS NOTED
2	10/26/2022	PER BID ADDENDUM No. 01	JTW	JHH	JHH	DRAWN BY: JTW
3						CHECKED BY: JHH
4						DRAWING NUMBER:
5						
6						

C-02

PROJECT TITLE:

PROJECT LOCATION:

CLIENT:

DRAWING TITLE:

DRAWINGS ISSUED FOR / REVISIONS

NO.	DATE	ISSUED FOR / REVISION	BY	CHK	APP	DATE: SEPTEMBER 2022
1	10/17/2022	FOR CONSTRUCTION	JTW	JHH	JHH	SCALE: AS NOTED
2	10/26/2022	PER BID ADDENDUM No. 01	JTW	JHH	JHH	DRAWN BY: JTW
3						CHECKED BY: JHH
4						DRAWING NUMBER:
5						C-02
6						