



1 BLUESTONE PAVING
Scale: 1 1/2" = 1'-0"

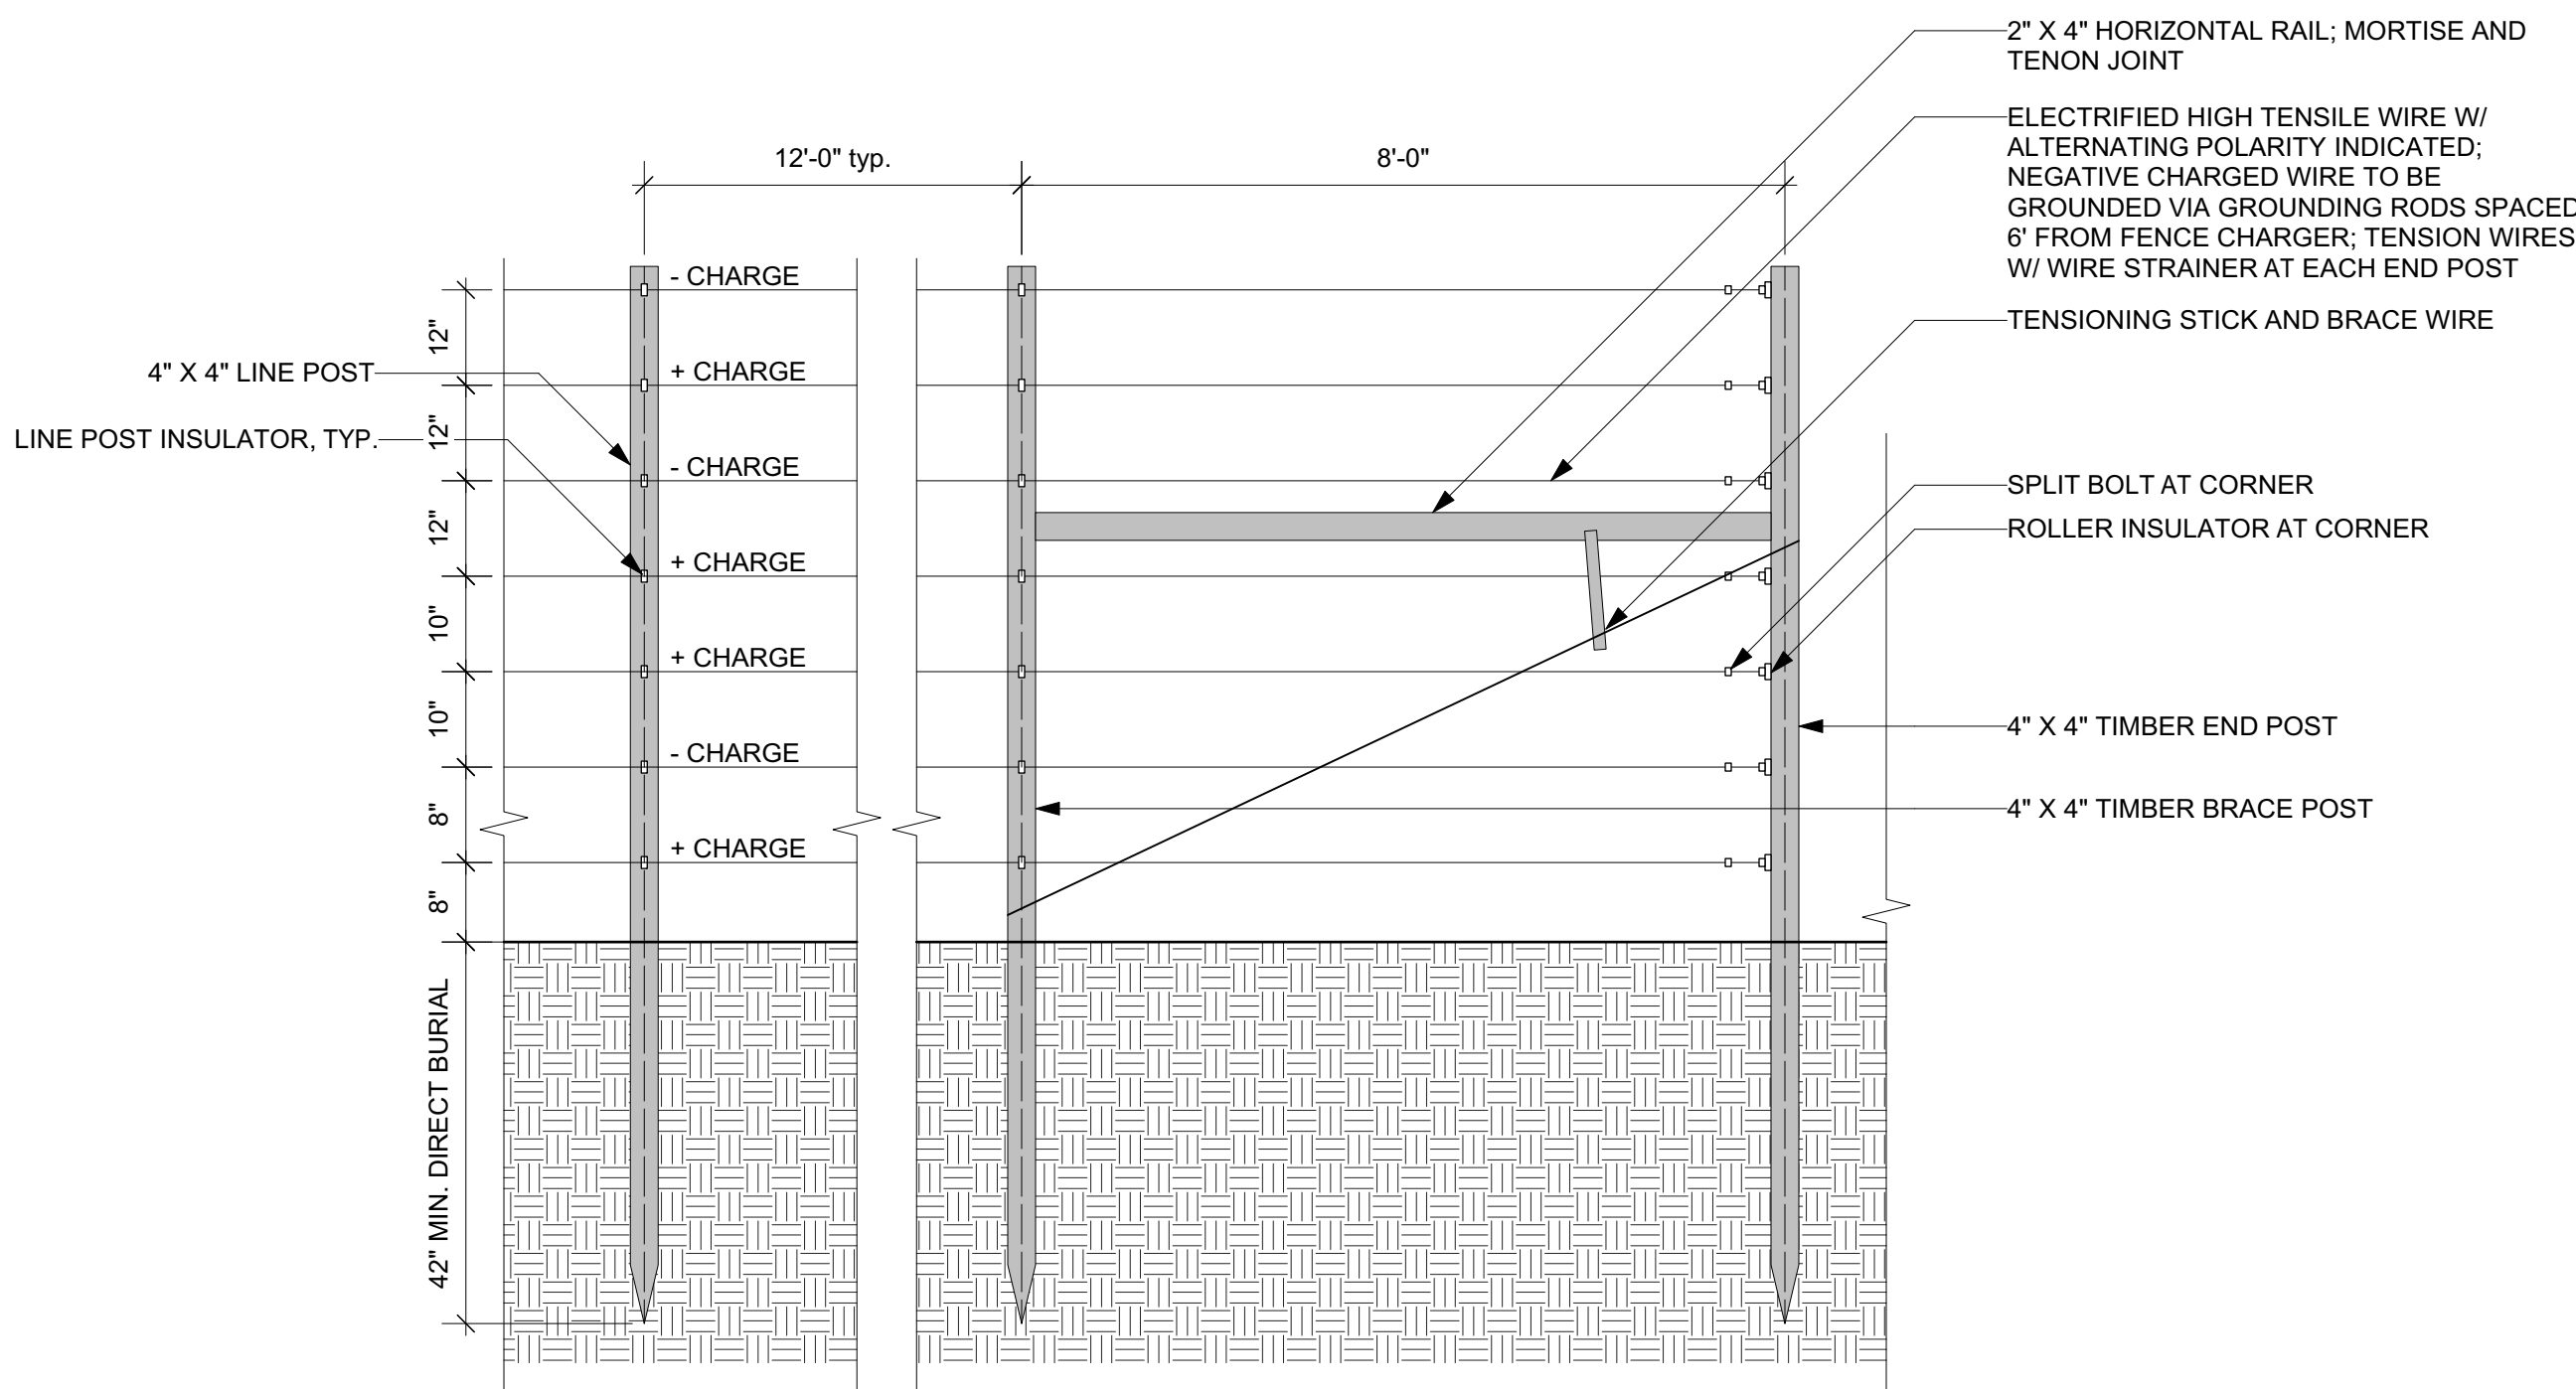

2 ELECTRIC DEER FENCE, TYP.
Scale: 1/2" = 1'-0"

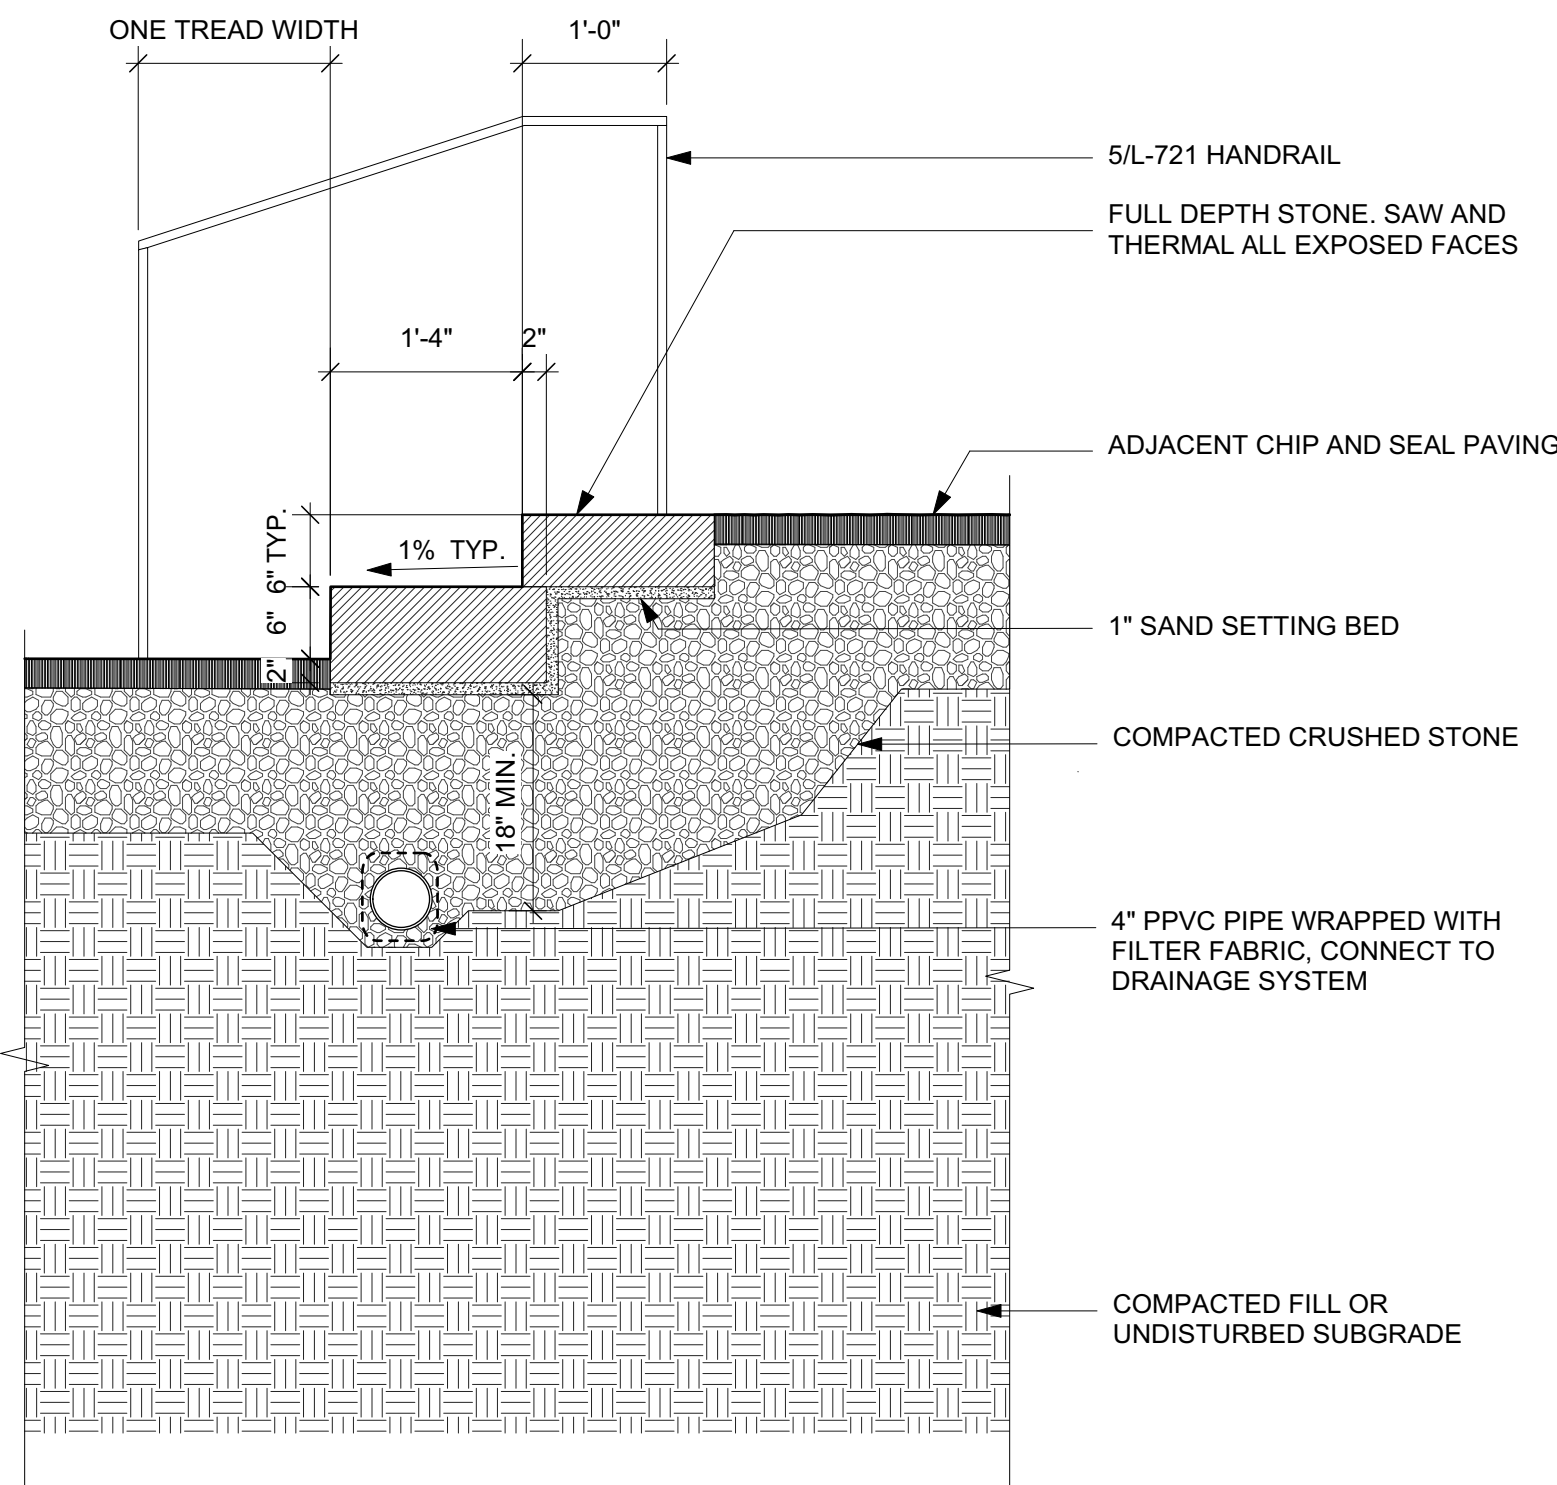

3 MONOLITHIC STONE STEPS ON AGGREGATE, TYP.
Scale: 3/4" = 1'-0"

Owner
Storm King Art Center
1 Museum Road
New Windsor, NY 12553
+1 (845) 534-3115

Design Architect
heneghan peng architects
14-16 Lord Edward Street
Dublin, D02 YC63
+353 1 633 9000

Executive Architect
WXY Architecture + Urban Design
224 Centre Street, 5th Floor
New York, NY 10013
+1 (212) 219-1953

Landscape Architect
Gustafson Porter + Bowman
1 Cobham Mews
London, MW1 9SB
+44 020 7284 8950

Reed Hilderbrand LLC
33 Whitney Avenue, 3rd Floor
New Haven, CT 06510
+1 (617) 923-2422

Structural & Lighting
ARUP
77 Water Street
New York, NY 10005
+1 (212) 896-3000

MEPF & IT
BuroHappold
100 Broadway #23
New York, NY 10005
+1 (212) 616-0228

Civil
VHB
100 Great Oaks Blvd., Suite 118
Albany, NY 12203
+1 (518) 389-3606

AV & Acoustics
LSTN Consultants
76 Beaver Street, 2nd Floor
New York, NY 10005
+1 (347) 788-0810

Facade
Front Inc.
100 E. Broadway Street, #501
New York, NY 10002
+1 (212) 242-2220

Key Plan

N	
Description	Date
50% Design Development	02/24/20
100% Design Development	05/29/20
50% Construction Documents	10/23/20

Project

Storm King
Art Center

Site
Development

Seal

NOT FOR CONSTRUCTION

Drawing Title

Design Alternate -
Site Details

Date	10/23/20
Scale	AS NOTED
Drawing Number	LSK-002
Sheet Size	ARCH D