


1 3RD TIER DEMOLITION PLAN
D0.3 1/16" = 1'-0"

KEYNOTE DEMOLITION LEGEND	
D-10	EXISTING CONCRETE WALLS, CMU WALLS AND UNDERSIDE OF STRUCTURAL TEES TO BE POWERWASHED THROUGHOUT THE ENTIRE TIER, TYP. REFER TO THE STRUCTURAL/RESTORATIONS DRAWINGS AND COORDINATE.
D-27	REMOVE EXISTING BIRD NETTING TO BE REINSTALLED DURING NEW CONSTRUCTION.
D-30	REMOVE PORTION OF MASONRY WALL FOR NEW OPENING. PREP AND REPAIR OPENING FOR NEW CONSTRUCTION. REFER TO STRUCTURAL DRAWINGS. CONTRACTOR TO V.I.F. EXISTING WALL MOUNTED ITEMS SUCH AS ELECTRICAL, LIGHTS, SIGNAGE, FIRE STROBS, ETC. AND COORDINATE RELOCATION WITH NEW CONSTRUCTION.
D-33	METAL PAN STAIRS TO BE SCRAPED AND PREPPED FOR NEW FINISH. REFER TO STRUCTURE DRAWINGS FOR FURTHER INFORMATION.
D-35	REMOVE ALL EXISTING SIGNS THROUGHOUT AND COORDINATE WITH NEW.
D-44	PAY ON FOOT MACHINE AND CONCRETE PAD TO REMAIN. CONTRACTOR TO PROTECT FROM ANY DAMAGE DURING CONSTRUCTION.

DEMOLITION LEGEND	
	EXISTING WALL TO REMAIN
	EXISTING WALL OR ITEMS TO BE REMOVED.
	EXISTING DOOR TO REMAIN
	EXISTING DOOR, FRAME & HARDWARE TO BE REMOVED.
	EXISTING STRIPING TO BE REMOVED.
	DEMOLITION KEYNOTE TAG
	VIEW NUMBER (IMAGE INDICATOR)
	SHEET NUMBER
	NOT IN CONTRACT

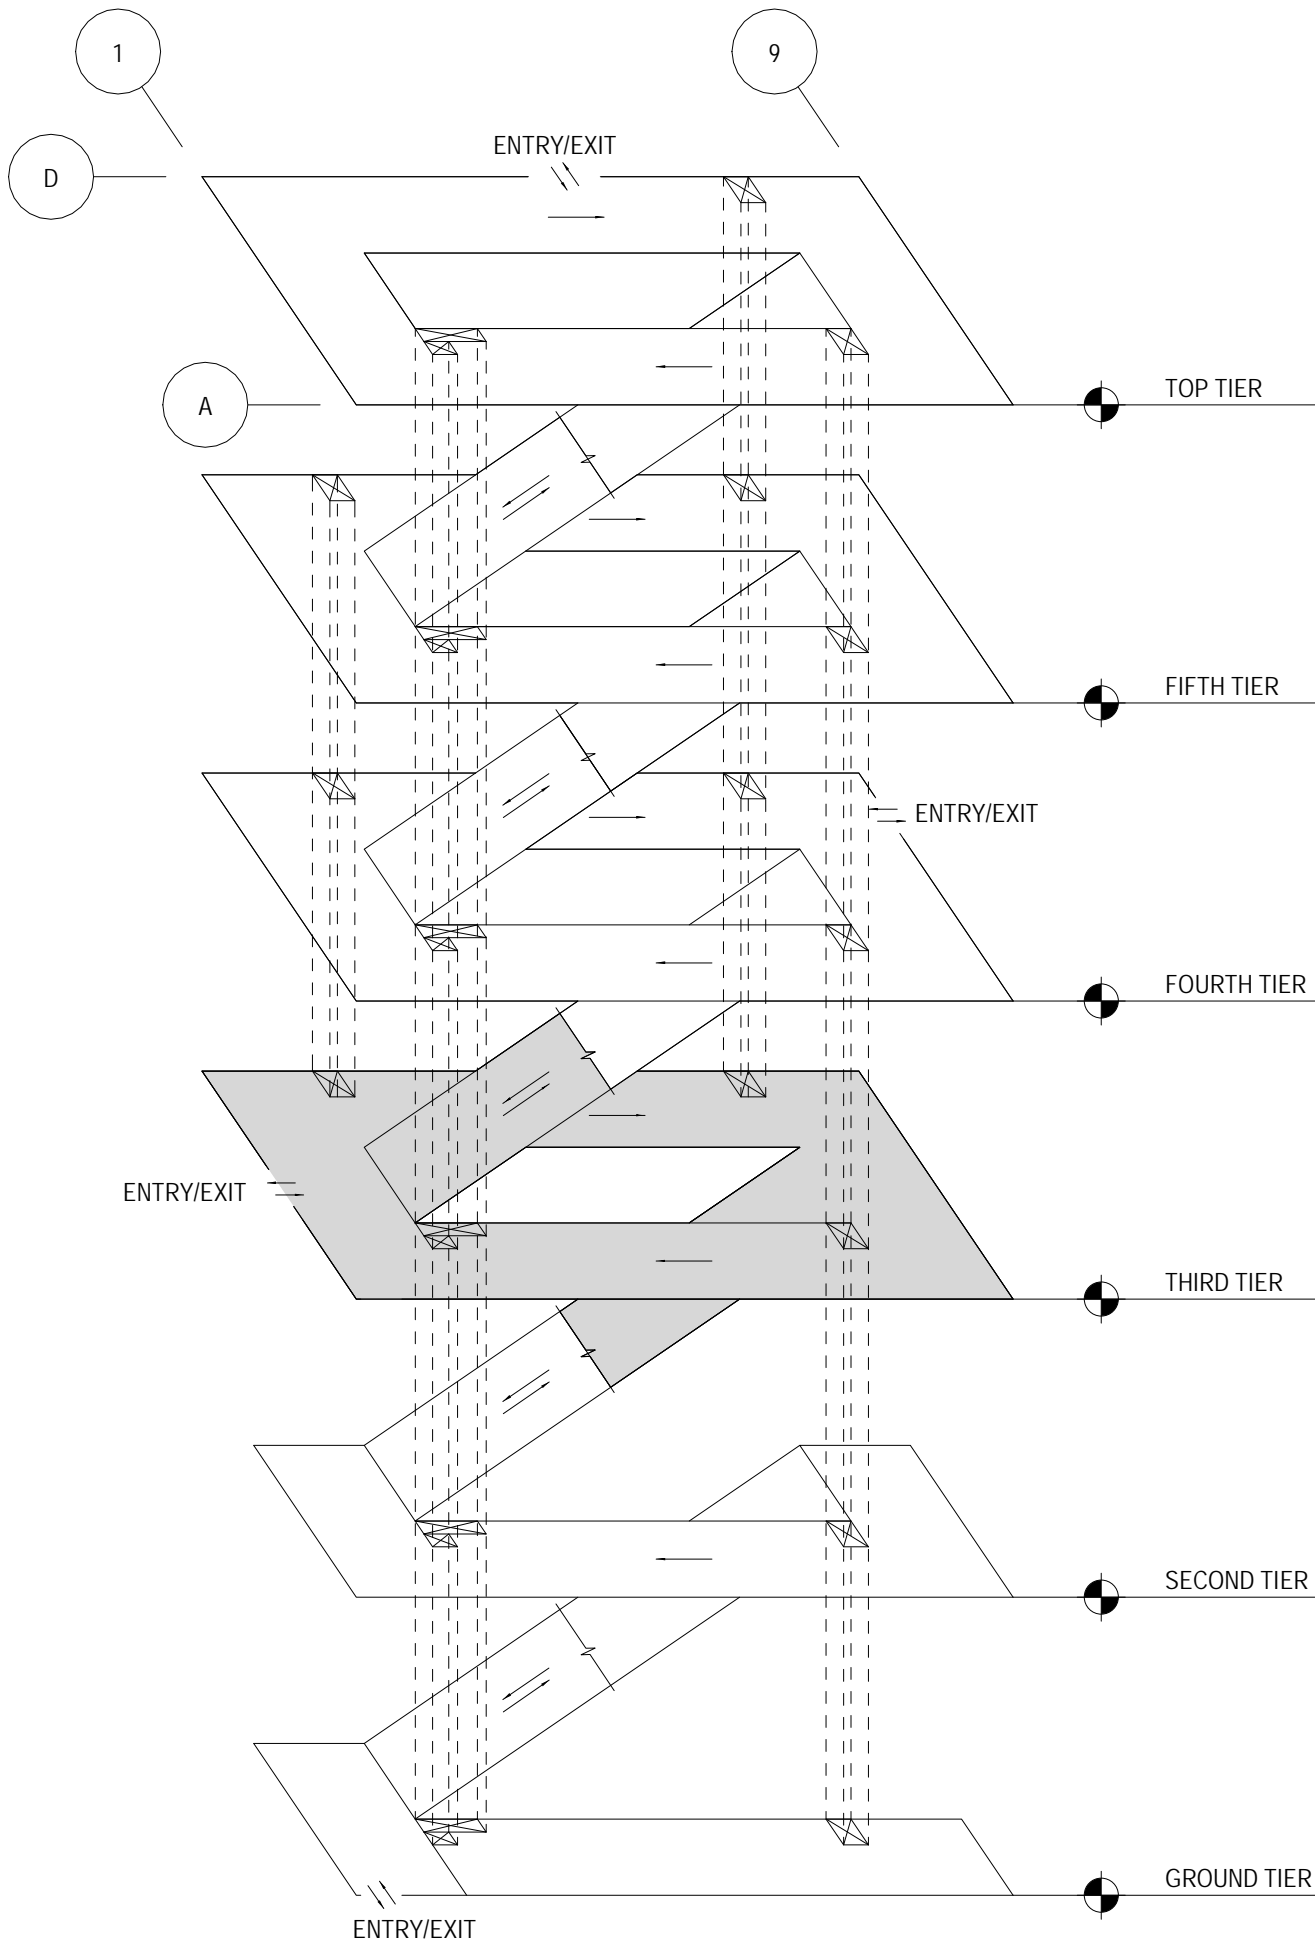

ISOMETRIC - THIRD



THA Consulting, Inc.
144 Livingston Avenue
New Brunswick, NJ 08901
T. 732.253.0690
www.tha-consulting.com

PROFESSIONAL SEAL

CONSULTANT

E & S Contruction Engineers, Inc.
4326 Mountain Road
Pasadena, MD 21122
T: (410) 360-2280

PROJECT NO.
NBR20136.01
PROJECT

Yonkers GCG Restoration

PARKING GARAGE

118 New Main St,
Yonkers, NY 10701

SUBMISSIONS / REVISIONS

BID DOCUMENTS
04/11/2022

NO.	DESCRIPTION	DATE
1	ADDENDUM #2	9/21/22

	DRAWN: JC/VLJ
NORTH	REVIEWED: RP
SHEET TITLE:	DATE: 04/11/2022

3RD TIER DEMOLITION PLAN

SHEET NO.

D0.3