


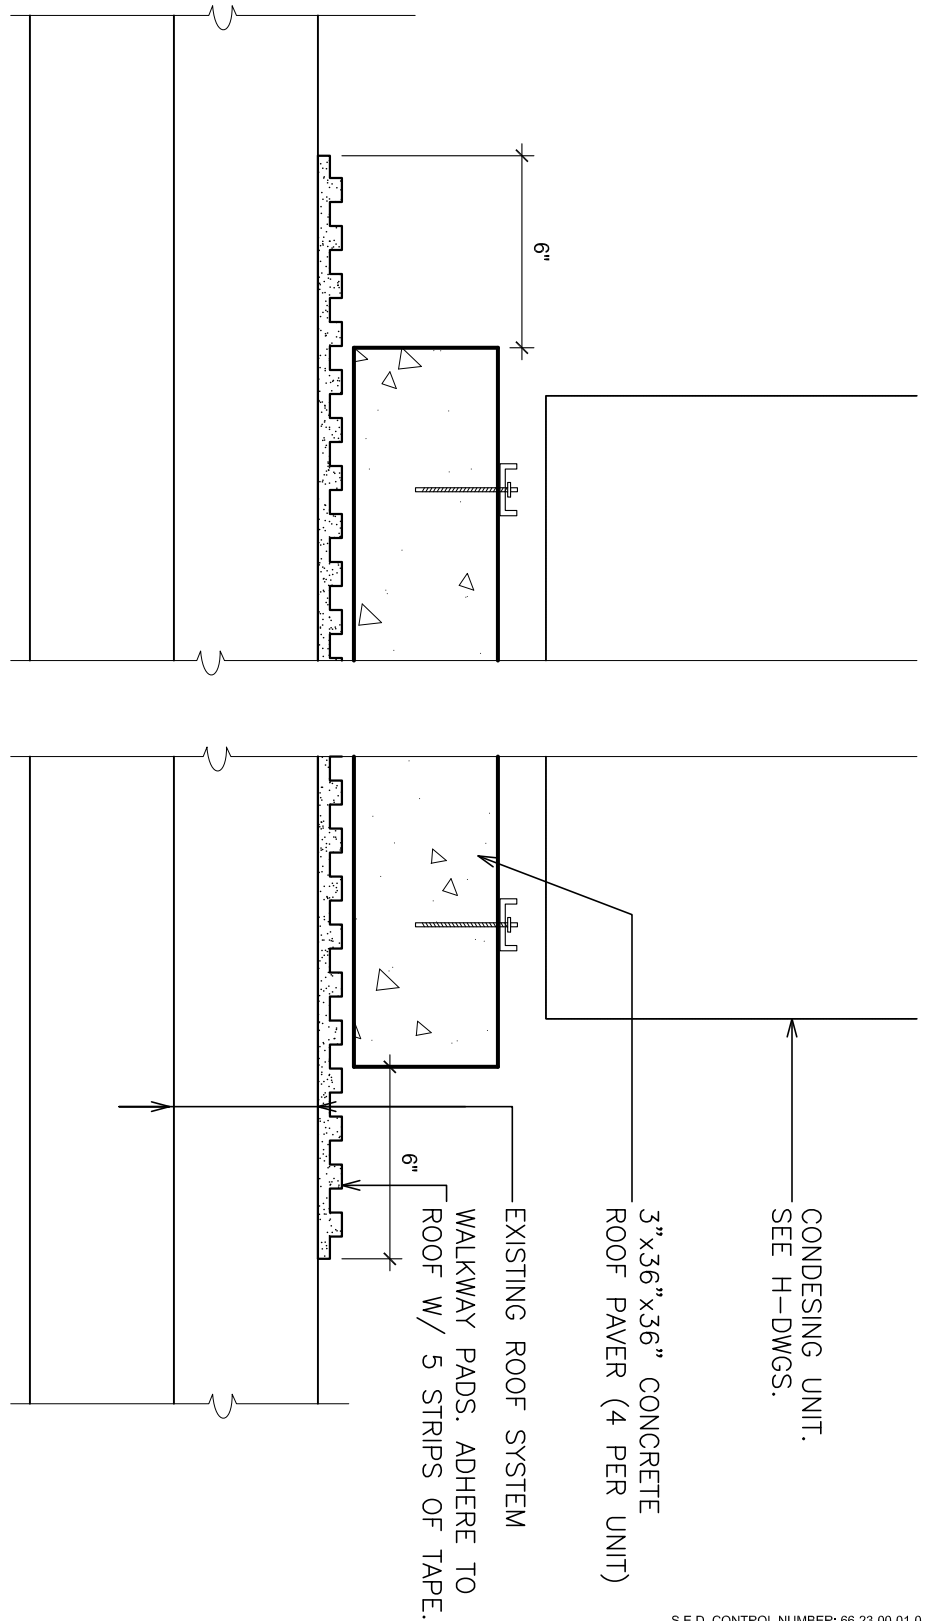

S.E.D. CONTROL NUMBER: 66-23-00-01-0-029-012

FULLER
D'ANGELO
P.C.

ARCHITECTS
PLANNERS

46 KNOLLWOOD ROAD ELMFORD NEW YORK 10523
TEL 914.892.4444 FAX 914.892.1717
WWW.FULLERDANGELO.COM
Copyright 2022 All Rights Reserved by FULLER & D'ANGELO P.C.

JOB NAME:
YONKERS SCHOOL DISTRICT
PS 29 - WINDOW REPLACEMENT, MASONRY &
SITE IMPROVEMENTS

47 CROYDON ROAD, YONKERS N.Y. 10710

DRAWING TITLE:
DETAIL- CONCRETE ROOF PAVER SUPPORT

02-22-2022

DATE

SCALE:

FILE NO.

19359.00

ADDENDUM #5

ISSUED TO

AS NOTED

DRAWING NO.

SK-A1.3