


1"=40'  
0 20' 40' 80' 200'

**LONGITUDINAL BUILDING SECTION**

SCALE: 1" = 40'-0"

1

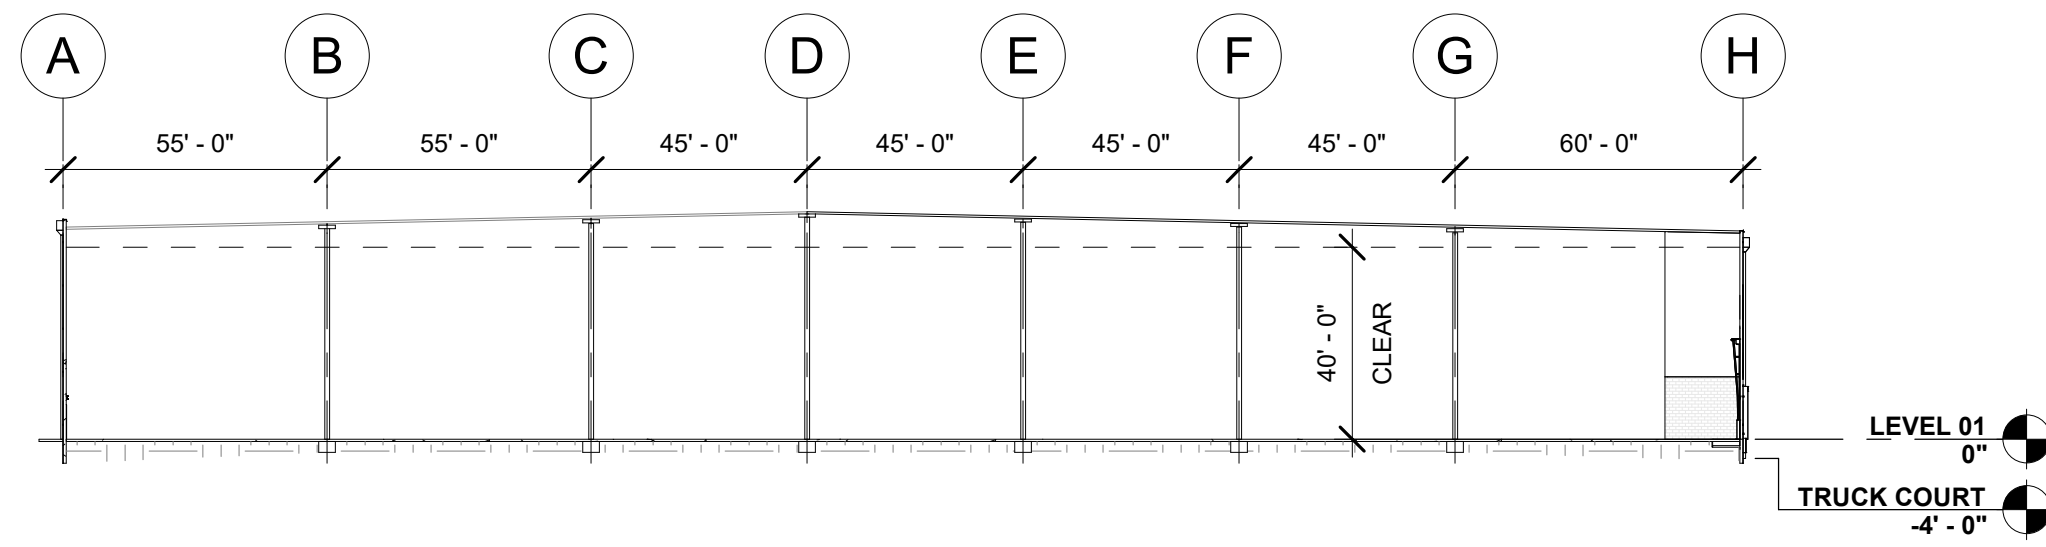

1"=40'  
0 20' 40' 80' 200'

**CROSS BUILDING SECTION**

SCALE: 1" = 40'-0"

2

**NOTES**

SEE SHEET G-0.02 FOR GENERAL NOTES

SEE STRUCTURAL DRAWINGS FOR BOTTOM OF METAL DECK HEIGHTS.

DESIGNER / BUILDER

**ARCO**

**DESIGN/BUILD INDUSTRIAL**

44 SOUTH BROADWAY, SUITE 1003  
WHITE PLAINS, NY 10601  
P: 914.821.5535 F: 914.306.8010

**ADBI** | **DESIGN SERVICES**

Lincoln Equities Group, LLC

PROJECT TITLE

**LINCOLN LOGISTICS BREWSTER-BLDG A**

**NY-312 & PUGSLEY RD, SOUTHEAST, NY 10509**

**ARCHITECT**

ADBI / DESIGN SERVICES LLC  
44 SOUTH BROADWAY, SUITE 1003  
WHITE PLAINS, NY 10601

**CIVIL ENGINEER**

LANGAN ENGINEERING  
300 KIMBALL DRIVE  
PARSIPPANY, NJ 07054

**STRUCTURAL ENGINEER**

SMITH/ROBERTS AND ASSOCIATES, INC.  
6501 BLUFF RD  
INDIANAPOLIS, INDIANA 46217

**MECHANICAL ENGINEER**

NATIONAL DESIGN/BUILD SERVICES  
11840 BORMAN DRIVE  
ST. LOUIS, MO 63146

**ELECTRICAL ENGINEER**

FJB ENGINEERING  
5 CHRISTY DRIVE, SUITE 307  
CHADDS FORD, PA 19317

**PLUMBING ENGINEER**

MCCARTHY ENGINEERING ASSOCIATES, INC.  
315 EAST SECOND STREET  
BOYERTOWN, PA 19512


**FIRE PROTECTION ENGINEER**

S A COMMUNALE CO. INC.  
2900 NEWPARK DRIVE  
BARBERTON, OH 44203

SEAL

JOSEPH V. DIGIORGIO | NY: 042948

KEY PLAN

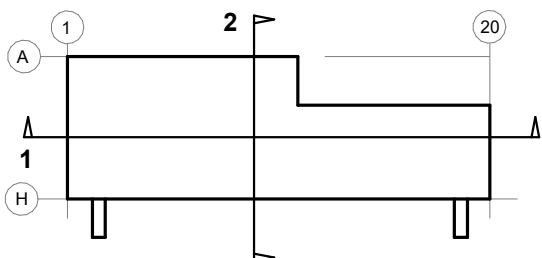

**SUBMITTALS**

NO.	DATE	DESCRIPTION
0	05.27.2022	PROGRESS SET

PROJECT NO.  
AS286-21 | NY131

DRAWN BY  
JB

**BUILDING SECTIONS**

SHEET NO.

**A-5.00**