



SECTION DTL@CANOPY TRANSITION
REVISION DATE: 04.10.2019 | SCALE: 1 1/2" = 1'-0"

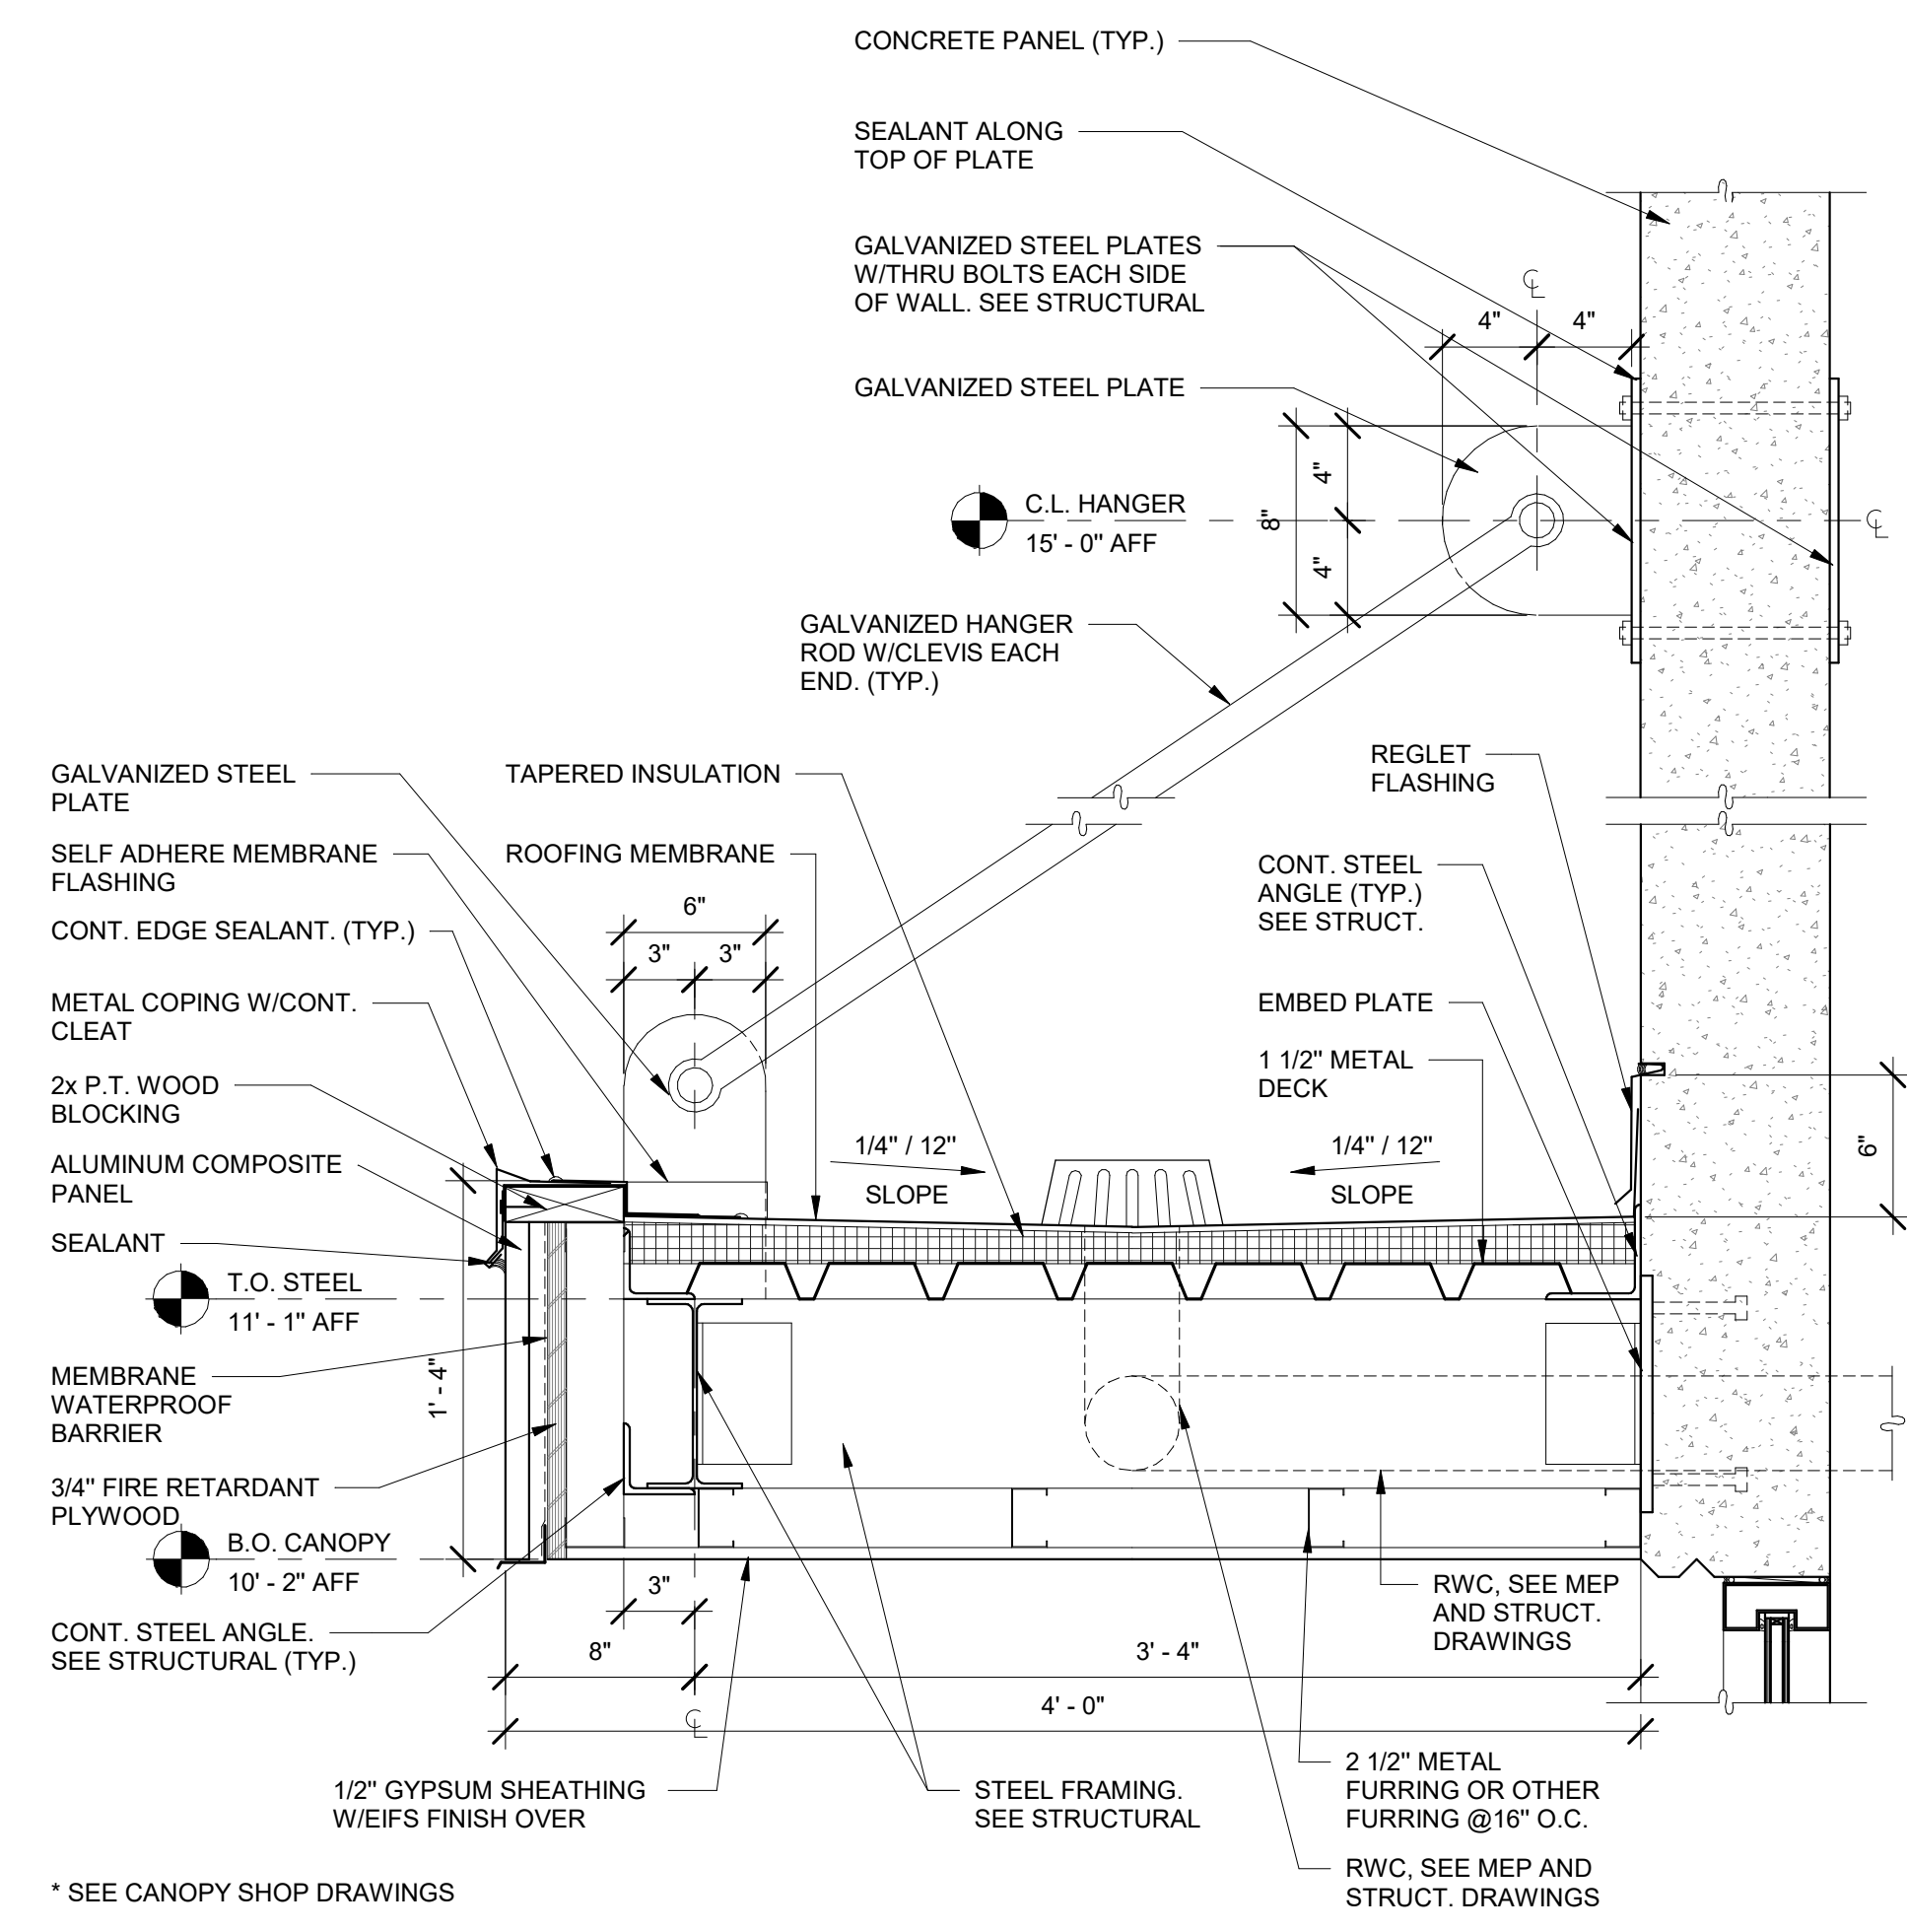

CANOPY DETAIL W/DRAIN
A2.16 | REVISION DATE: 04.04.2019 | SCALE: 1 1/2" = 1'-0"

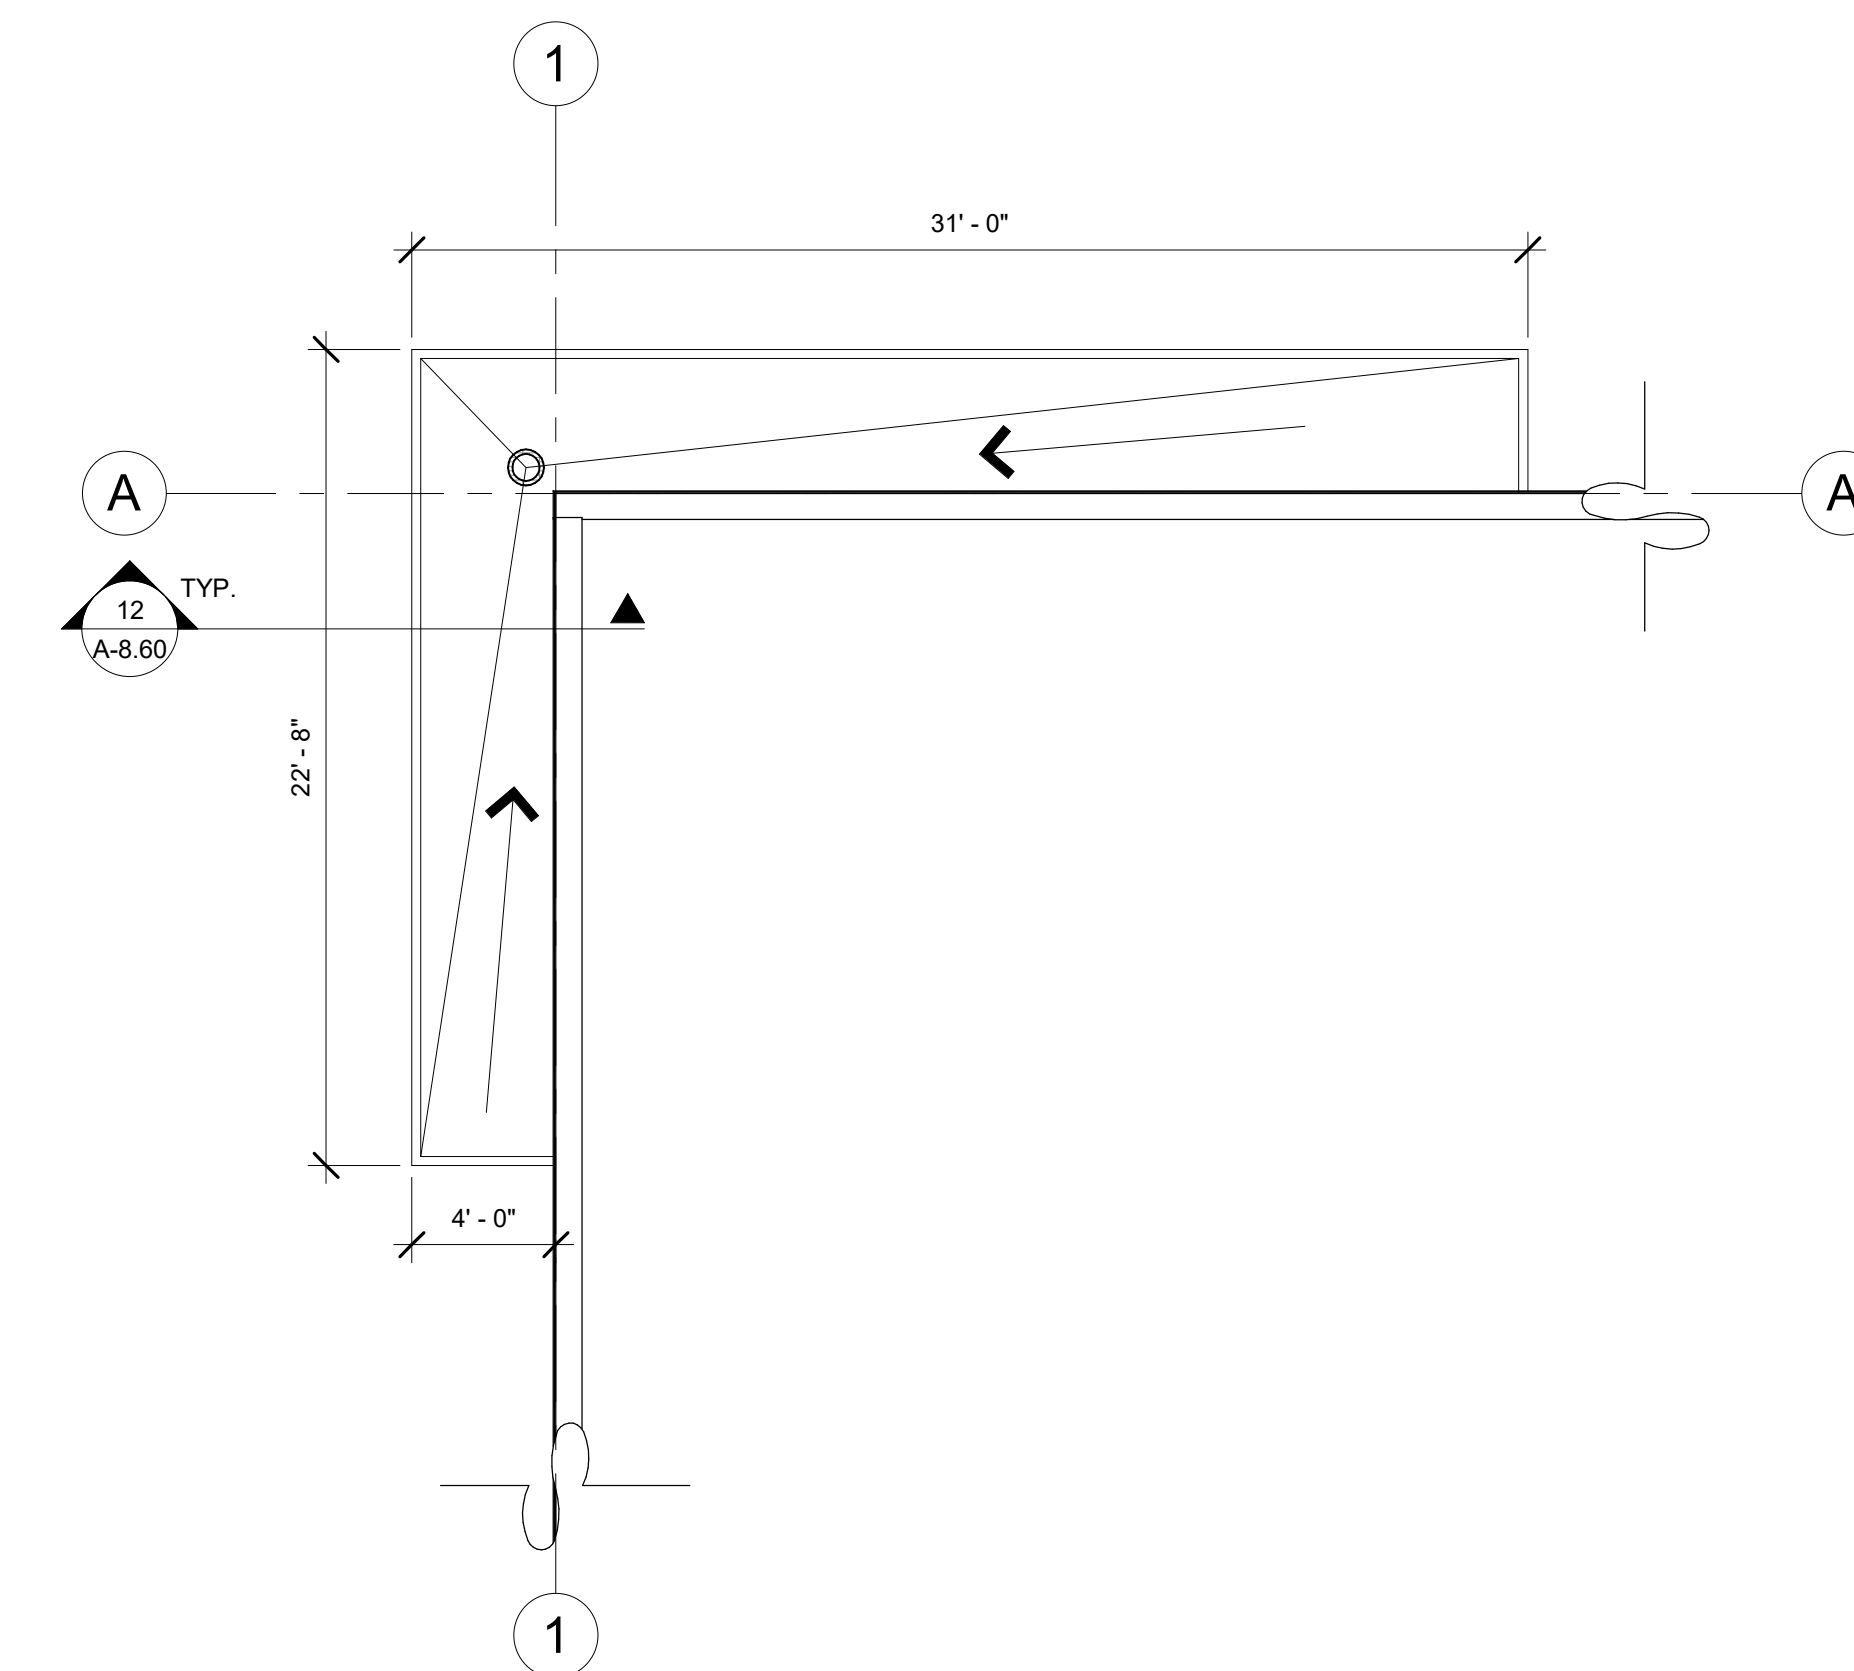

ENLARGED CANOPY PLAN AT CORNER ENTRANCES
SCALE: 3/16" = 1'-0"

DESIGNER / BUILDER
ARCO
DESIGN/BUILD INDUSTRIAL
44 SOUTH BROADWAY, SUITE 1003
WHITE PLAINS, NY 10601
P: 914.821.5535 F: 914.306.8010

ADBI | DESIGN SERVICES

Lincoln Equities Group, LLC

PROJECT TITLE
LINCOLN LOGISTICS BREWSTER-BLDG A
NY-312 & PUGSLEY RD,
SOUTHEAST, NY 10509

ARCHITECT
ADBI / DESIGN SERVICES LLC
44 SOUTH BROADWAY, SUITE 1003
WHITE PLAINS, NY 10601

CIVIL ENGINEER
LANGAN ENGINEERING
300 KIMBALL DRIVE
PARSIPPANY, NJ 07054

STRUCTURAL ENGINEER
SMITH/ROBERTS AND ASSOCIATES, INC.
6501 BLUFF RD
INDIANAPOLIS, INDIANA 46217

MECHANICAL ENGINEER
NATIONAL DESIGN/BUILD SERVICES
11840 BORMAN DRIVE
ST. LOUIS, MO 63146

ELECTRICAL ENGINEER
FXB ENGINEERING
5 CHRISTY DRIVE, SUITE 307
CHADDS FORD, PA 19317

PLUMBING ENGINEER
MCCARTHY ENGINEERING ASSOCIATES, INC.
315 EAST SECOND STREET
BOYERTOWN, PA 19512

FIRE PROTECTION ENGINEER
S A COMUNALE CO. INC.
2900 NEWPARK DRIVE
BARBERTON, OH 44203

SEAL

JOSEPH V. DIGIORGIO | NY: 042948

SUBMITTALS		
NO.	DATE	DESCRIPTION
0	05.27.2022	PROGRESS SET

PROJECT NO.
AS286-21 | NY131

DRAWN BY
ARCO/JB

SHEET TITLE
CANOPY & SUNSHADE DETAILS

SHEET NO.

A-8.60