

PROJECT TITLE

**LINCOLN
LOGISTICS
BREWSTER-
BLDG A
NY-312 & PUGSLEY RD
SOUTHEAST, NY 10508**

ARCHITECT
DBL/REGIONAL

DBI / DESIGN SERVICES LLC
4 SOUTH BROADWAY, SUITE 1003
WHITE PLAINS, NY 10601

CIVIL ENGINEER
NON-ENGINEERING

ANGAN ENGINEERING
100 KIMBALL DRIVE
PARSIPPANY, NJ 07054

STRUCTURAL ENGINEER

SMITH/ ROBERTS AND ASSOCIATES, INC.
501 BLUFF RD.
INDIANAPOLIS, INDIANA 46217

MECHANICAL ENGINEER

INTERNATIONAL DESIGN/ BUILD SERVICES
1840 BORMAN DRIVE
ST. LOUIS, MO 63146

ELECTRICAL ENGINEER

XB ENGINEERING
CHRISTY DRIVE, SUITE 307
CHADDS FORD, PA 19317

PLUMBING ENGINEER

LOADING ENGINEER
MCCARTHY ENGINEERING ASSOCIATES,
INC.
15 EAST SECOND STREET
DOYERTOWN, PA 19512

FIRE PROTECTION ENGINEER

A COMUNALE CO. INC.
900 NEWPARK DRIVE
ARBERTON, OH 44203

REAL

JOSEPH V. DIGIORGIO | NY: 042948


NO.	DATE	DESCRIPTION
0	05.27.2022	PROGRESS SET

PROJECT NO.	DRAWN BY
S286-21 NY131	ARCO

SHEET TITLE
**UTILITY ROOM
DETAILS**


SHEET NO.

A-9.50

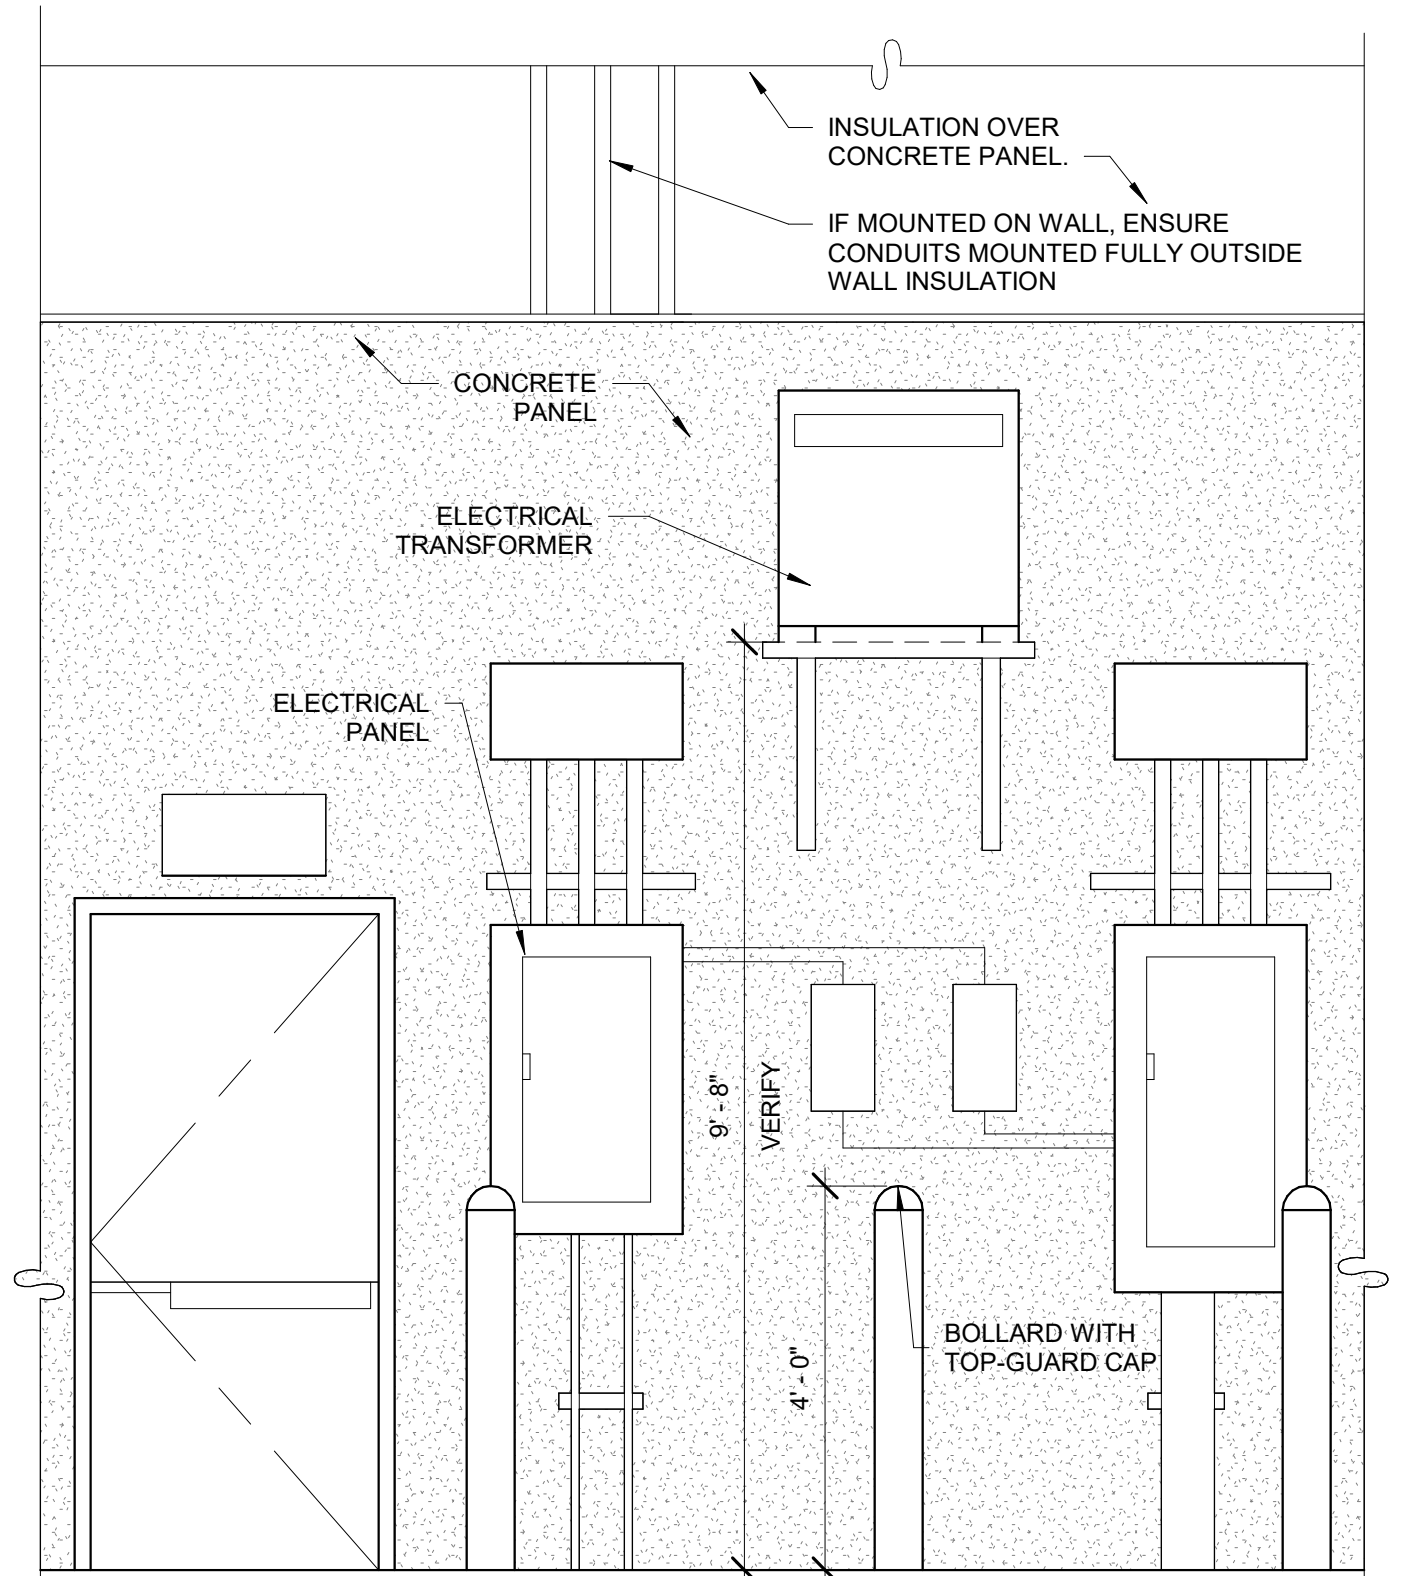

ELECTRICAL PANEL - ELEVATION

A2.2 | REVISION DATE: 11.12.2018 | SCALE: 1/2" = 1'-0"

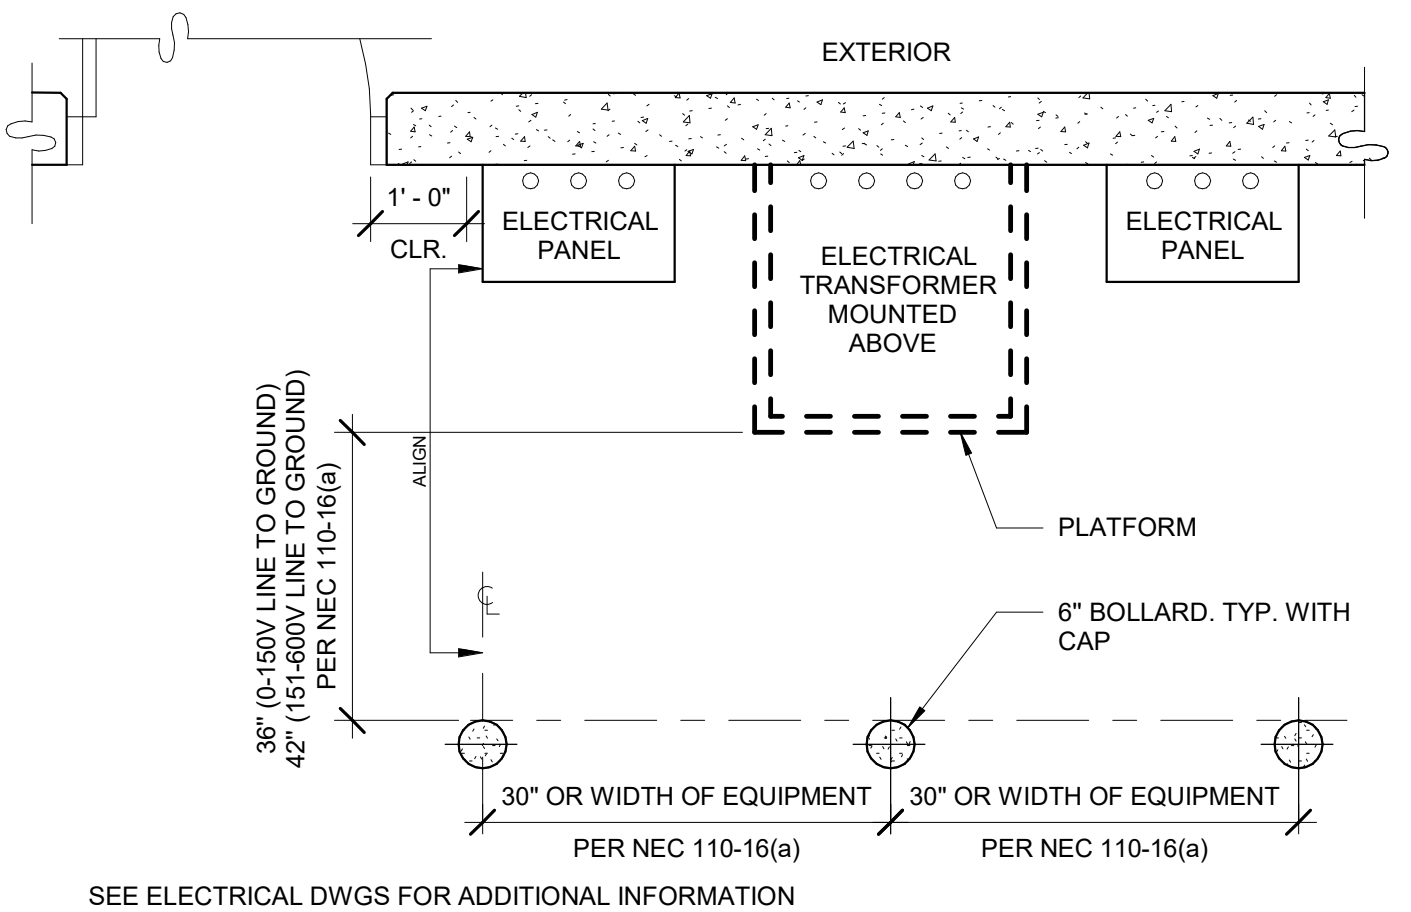

ELECTRICAL PANEL - PLAN

A2.1 | REVISION DATE: 11.12.2018 | SCALE: 1/2" = 1'-0"