


1"=60'
0 30' 60' 150' 300'
LONGITUDINAL BUILDING SECTION
SCALE: 1" = 60'-0" 1

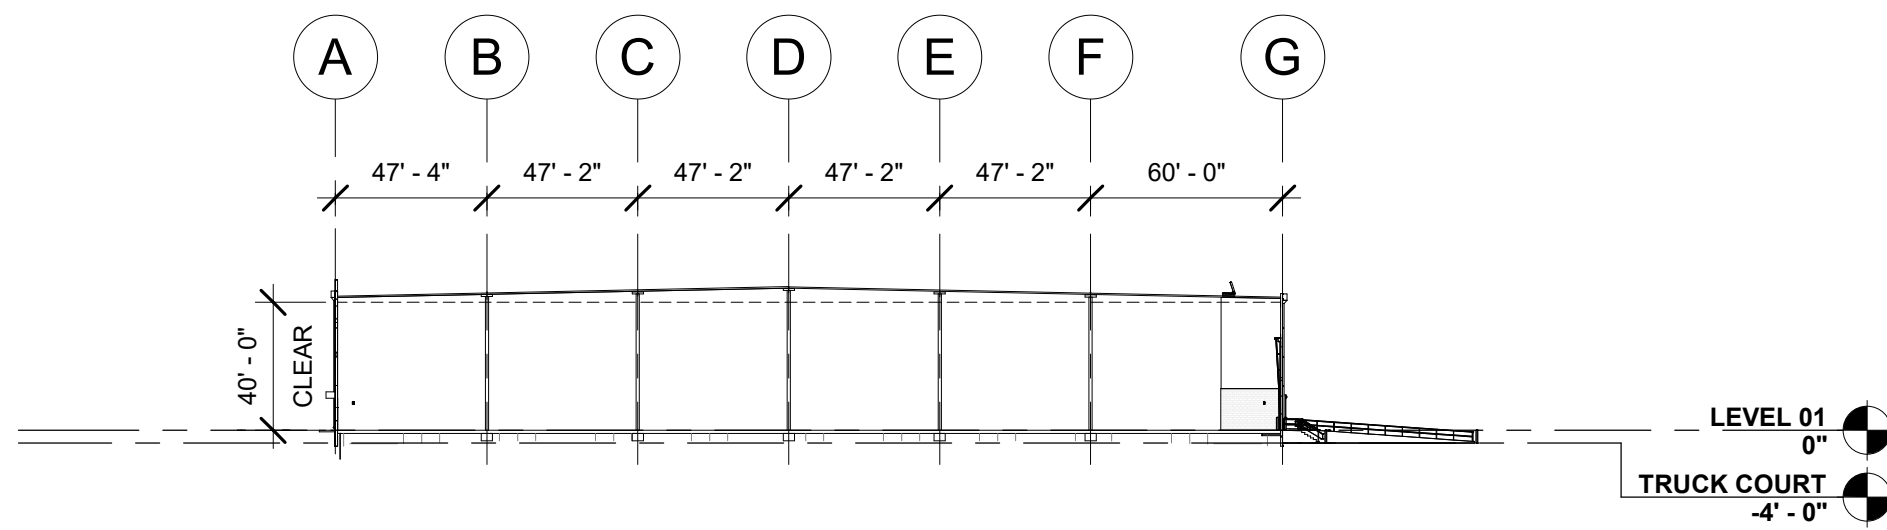

1"=60'
0 30' 60' 150' 300'
CROSS BUILDING SECTION
SCALE: 1" = 60'-0" 2

NOTES
SEE SHEET G-0.02 FOR GENERAL NOTES
SEE STRUCTURAL DRAWINGS FOR BOTTOM OF METAL DECK HEIGHTS.

DESIGNER / BUILDER
ARCO
DESIGN/BUILD
INDUSTRIAL
44 SOUTH BROADWAY, SUITE 1003
WHITE PLAINS, NY 10601
P: 914.821.5535 F: 914.306.6010

ADBI | DESIGN
SERVICES
Lincoln Equities Group, LLC

PROJECT TITLE
**LINCOLN
LOGISTICS
BREWSTER -
BLDG B**
NY-312 & PUGSLEY RD,
SOUTHEAST, NY 10509

ARCHITECT
ADBI / DESIGN SERVICES LLC
44 SOUTH BROADWAY, SUITE 1003
WHITE PLAINS, NY 10601

CIVIL ENGINEER
LANGAN ENGINEERING
300 KIMBALL DRIVE
PARSIPPANY, NJ 07054

STRUCTURAL ENGINEER
SMITH ROBERTS AND ASSOCIATES, INC.
6501 BLUFF RD.
INDIANAPOLIS, INDIANA 46217

MECHANICAL ENGINEER
NATIONAL DESIGN/ BUILD SERVICES
11840 BORMAN DRIVE
ST. LOUIS, MO 63146

ELECTRICAL ENGINEER
FBX ENGINEERING
5 CHRISTY DRIVE, SUITE 307
CHADDS FORD, PA 19317


PLUMBING ENGINEER
MCCARTHY ENGINEERING ASSOCIATES,
INC.
315 EAST SECOND STREET
BOYERTOWN, PA 19512

FIRE PROTECTION ENGINEER
S A COMMUNALE CO. INC.
2900 NEWPARK DRIVE
BARBERTON, OH 44203

SEAL

JOSEPH V. DIGIORGIO | NY: 042948

KEY PLAN

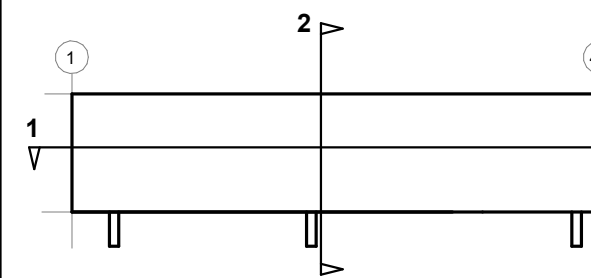

SUBMITTALS
NO. DATE DESCRIPTION
05.27.2022 PROGRESS SET

PROJECT NO.
AS286-21/ NY131
DRAWN BY
JB

SHEET TITLE
**BUILDING
SECTIONS**

SHEET NO.

A-5.00