
PRINTED ARCH E 1 30" x 42" 5/27/202 11:03:18 AM	

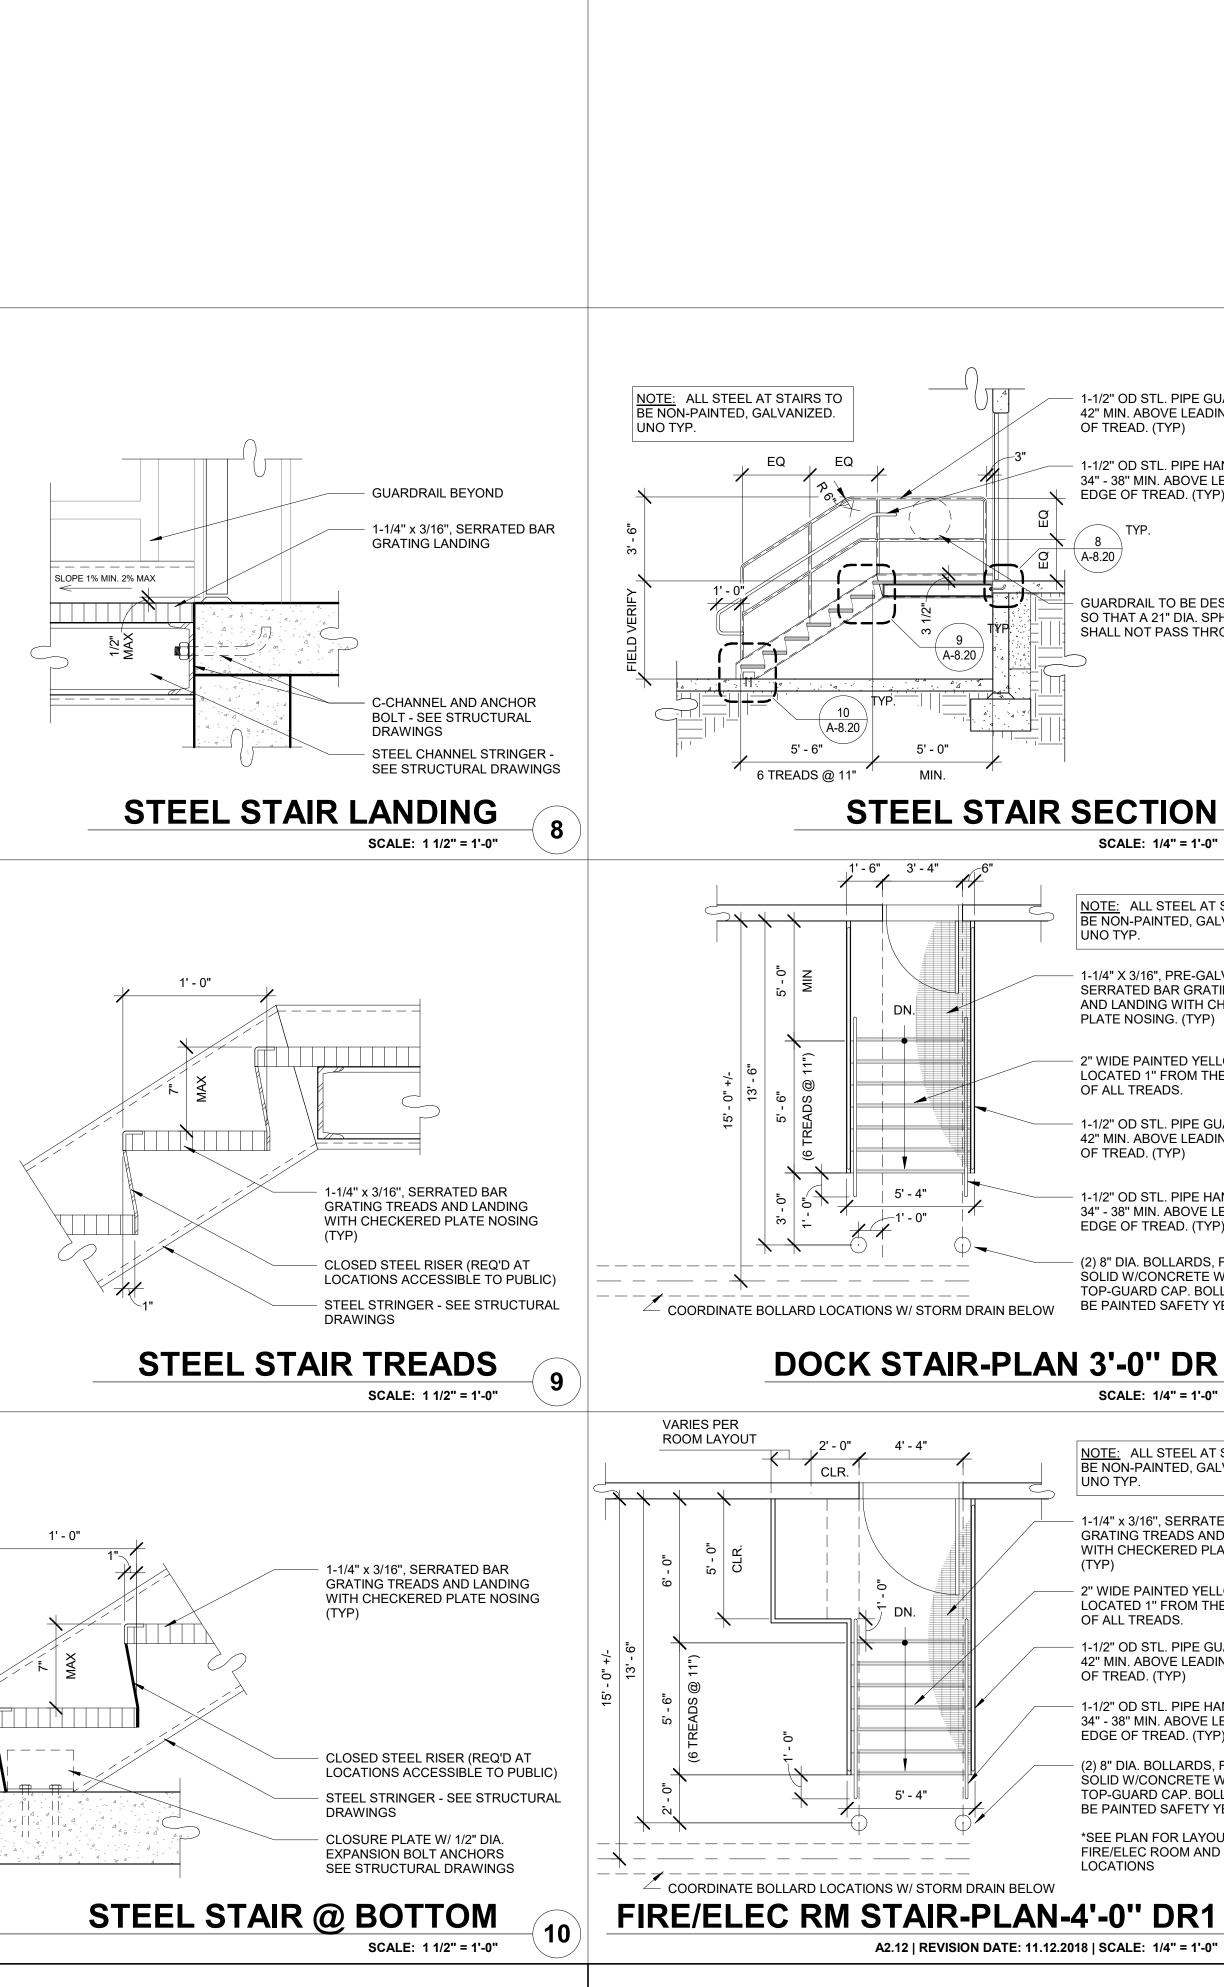

	DESIGNER / BUILDER ARCCO DESIGNER / BUILDER ARCCO DESIGNARCO DESIGNARCO DESIGNARCO DESIGNER / BUILDER ARCCO DESIGNER / BUILDER DESIGNER
	ADBI / DESIGN SERVICES
	PROJECT TITLE LINCOLN
	LOGISTICS – BREWSTER - BLDG B
	NY-312 & PUGSLEY RD, SOUTHEAST, NY 10509
	ARCHITECT ADBI / DESIGN SERVICES LLC 44 SOUTH BROADWAY, SUITE 1003 WHITE PLAINS, NY 10601
	CIVIL ENGINEER LANGAN ENGINEERING 300 KIMBALL DRIVE PARSIPPANY, NJ 07054
	STRUCTURAL ENGINEER SMITH/ ROBERTS AND ASSOCIATES, INC. 6501 BLUFF RD. INDIANAPOLIS, INDIANA 46217
	MECHANICAL ENGINEER NATIONAL DESIGN/ BUILD SERVICES 11840 BORMAN DRIVE ST. LOUIS, MO 63146
	ELECTRICAL ENGINEER FBX ENGINEERING 5 CHRISTY DRIVE, SUITE 307 CHADDS FORD, PA 19317
GUARDRAIL. DING EDGE HANDRAIL.	PLUMBING ENGINEER MCCARTHY ENGINEERING ASSOCIATES, INC. 315 EAST SECOND STREET BOYERTOWN, PA 19512
LEADING YP).	FIRE PROTECTION ENGINEER S A COMUNALE CO. INC. 2900 NEWPARK DRIVE BARBERTON, OH 44203
DESIGNED SPHERE IROUGH.	SEAL
J 0" 6	JOSEPH V. DIGIORGIO NY: 042948
T STAIRS TO ALVANIZED.	
ALVANIZED ATING TREADS CHECKERED ?)	
ELLOW STRIPE THE NOSING GUARDRAIL. DING EDGE	
HANDRAIL. ELEADING YP).	SUBMITTALS NO. DATE DESCRIPTION 05.27.2022 PROGRESS SET
S, FILLED E WITH DLLARDS TO Y YELLOW.	
R 1	
AT STAIRS TO ALVANIZED.	
ATED BAR ND LANDING PLATE NOSING ELLOW STRIPE THE NOSING	PROJECT NO. DRAWN BY
guardrail. Ding Edge	AS286-21/ NY131 ARCO SHEET TITLE EXTERIOR STAIR DETAILS
HANDRAIL. E LEADING YP). S, FILLED E WITH	
OLLARDS TO YELLOW. OUT OF ND DOOR	SHEET NO. A-8.20
1 4	A-0.2U
	I