

## MECHANICAL CURB

**A3.17 | REVISION DATE: 11.12.2018 | SCALE: 3" = 1'-0"**

1

DESIGNER / BUILDER

**ARCO**  
**DESIGN/BUILD**  
**INDUSTRIAL**

4 SOUTH BROADWAY, SUITE 1003  
WHITE PLAINS, NY 10601  
T: 914.821.5535 F: 914.306.6010

**ADBI** | DESIGN SERVICES


**Lincoln Equities Group, LLC**

PROJECT TITLE

**INCOLN  
LOGISTICS  
REWSTER -  
LDG B  
Y-312 & PUGSLEY RD  
OUTHEAST, NY 10509**

**ARCHITECT**  
DBI / DESIGN SERVICES LLC  
4 SOUTH BROADWAY, SUITE 1003  
WHITE PLAINS, NY 10601

**CIVIL ENGINEER**  
**WATER AND WASTE WATER ENGINEERING**  
**100 KIMBALL DRIVE**  
**MARSIPpany, NJ 07054**

**STRUCTURAL ENGINEER**  
SMITH/ ROBERTS AND ASSOCIATES, INC.  
501 BLUFF RD.  
INDIANAPOLIS, INDIANA 46217

**MECHANICAL ENGINEER**  
NATIONAL DESIGN/ BUILD SERVICES  
1840 BORMAN DRIVE  
ST. LOUIS, MO 63146


**ELECTRICAL ENGINEER**  
BX ENGINEERING  
CHRISTY DRIVE, SUITE 307  
CHADDS FORD, PA 19317

**PLUMBING ENGINEER**  
**MCCARTHY ENGINEERING ASSOCIATES,**  
**INC.**  
**15 EAST SECOND STREET**  
**BOYERTOWN, PA 19512**

**FIRE PROTECTION ENGINEER**  
A COMUNALE CO. INC.  
900 NEWPARK DRIVE  
ARBERTON, OH 44203

REAL

JOSEPH V. DIGIORGIO | NY: 042948

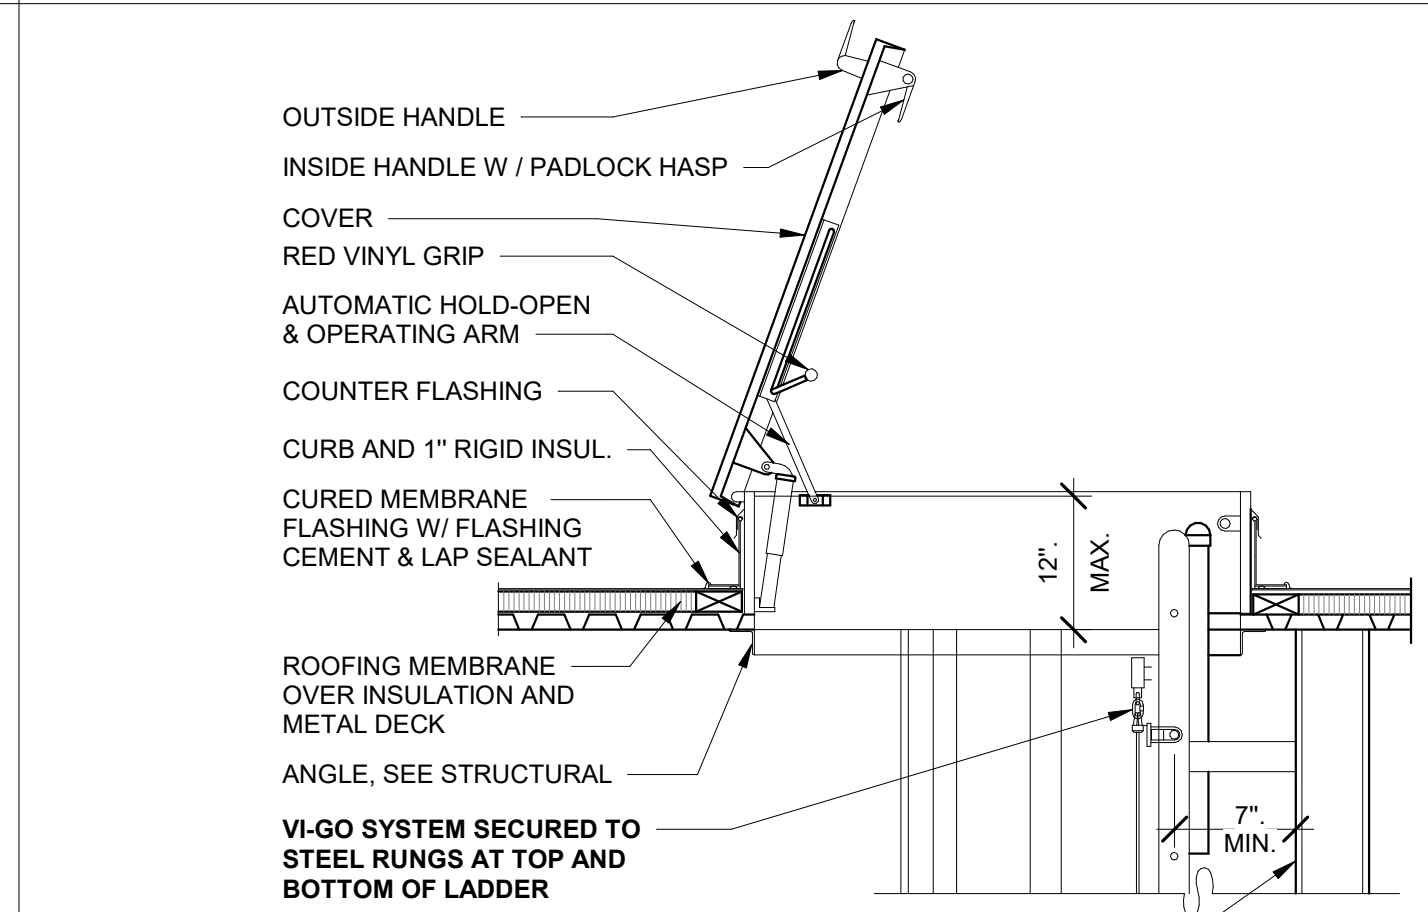


## ROOF SCUTTLE

**A10.4 | REVISION DATE: 04.23.2019 | SCALE: 1/2" = 1'-0"**

2


NOTE: ONLY REQUIRED IF CLOSER THAN 10' TO EDGE OF ROOF

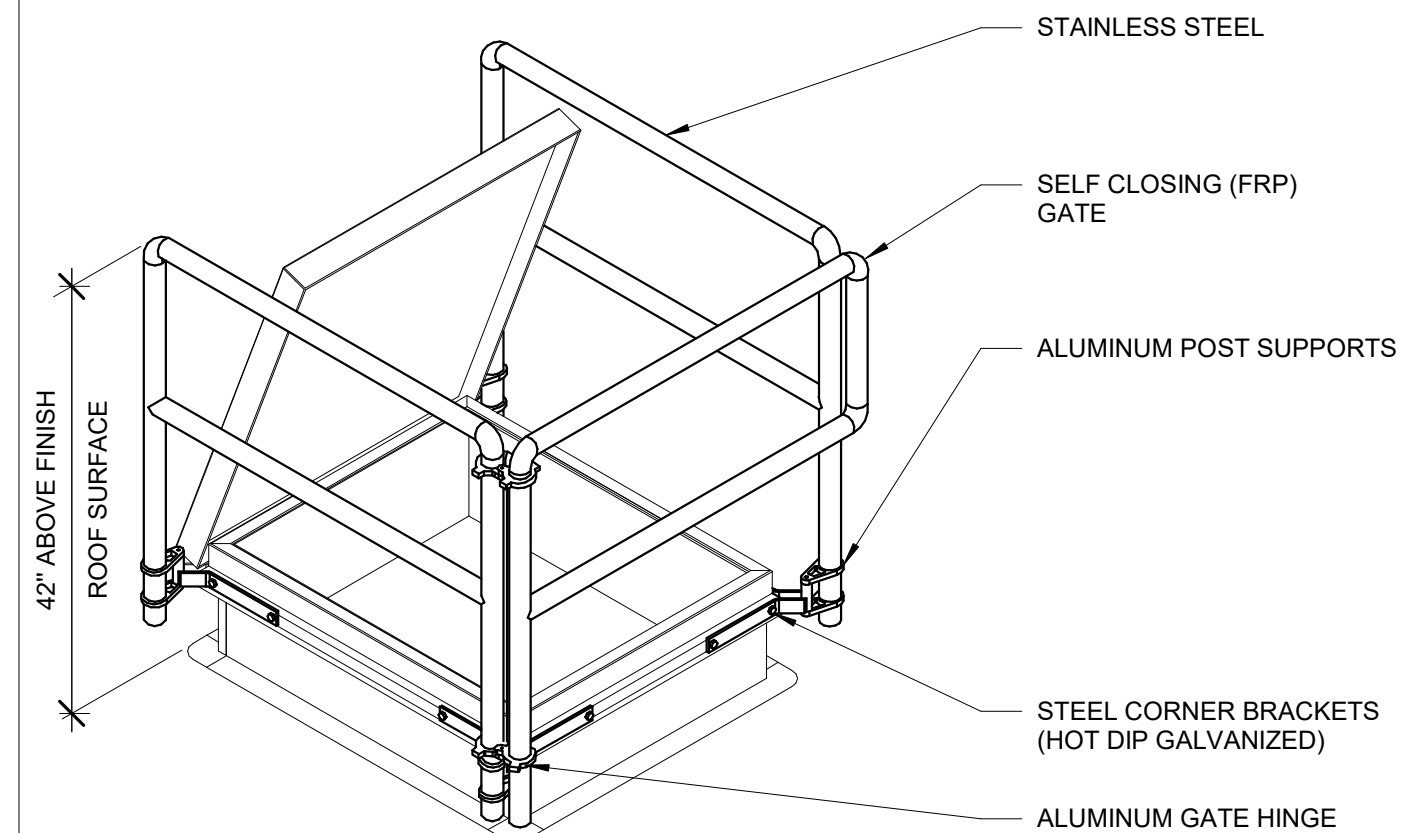

## ROOF HATCH RAILING

A10.3 | REVISION DATE: 11.12.2018 | SCALE: 1 1/2" = 1'-0"


3

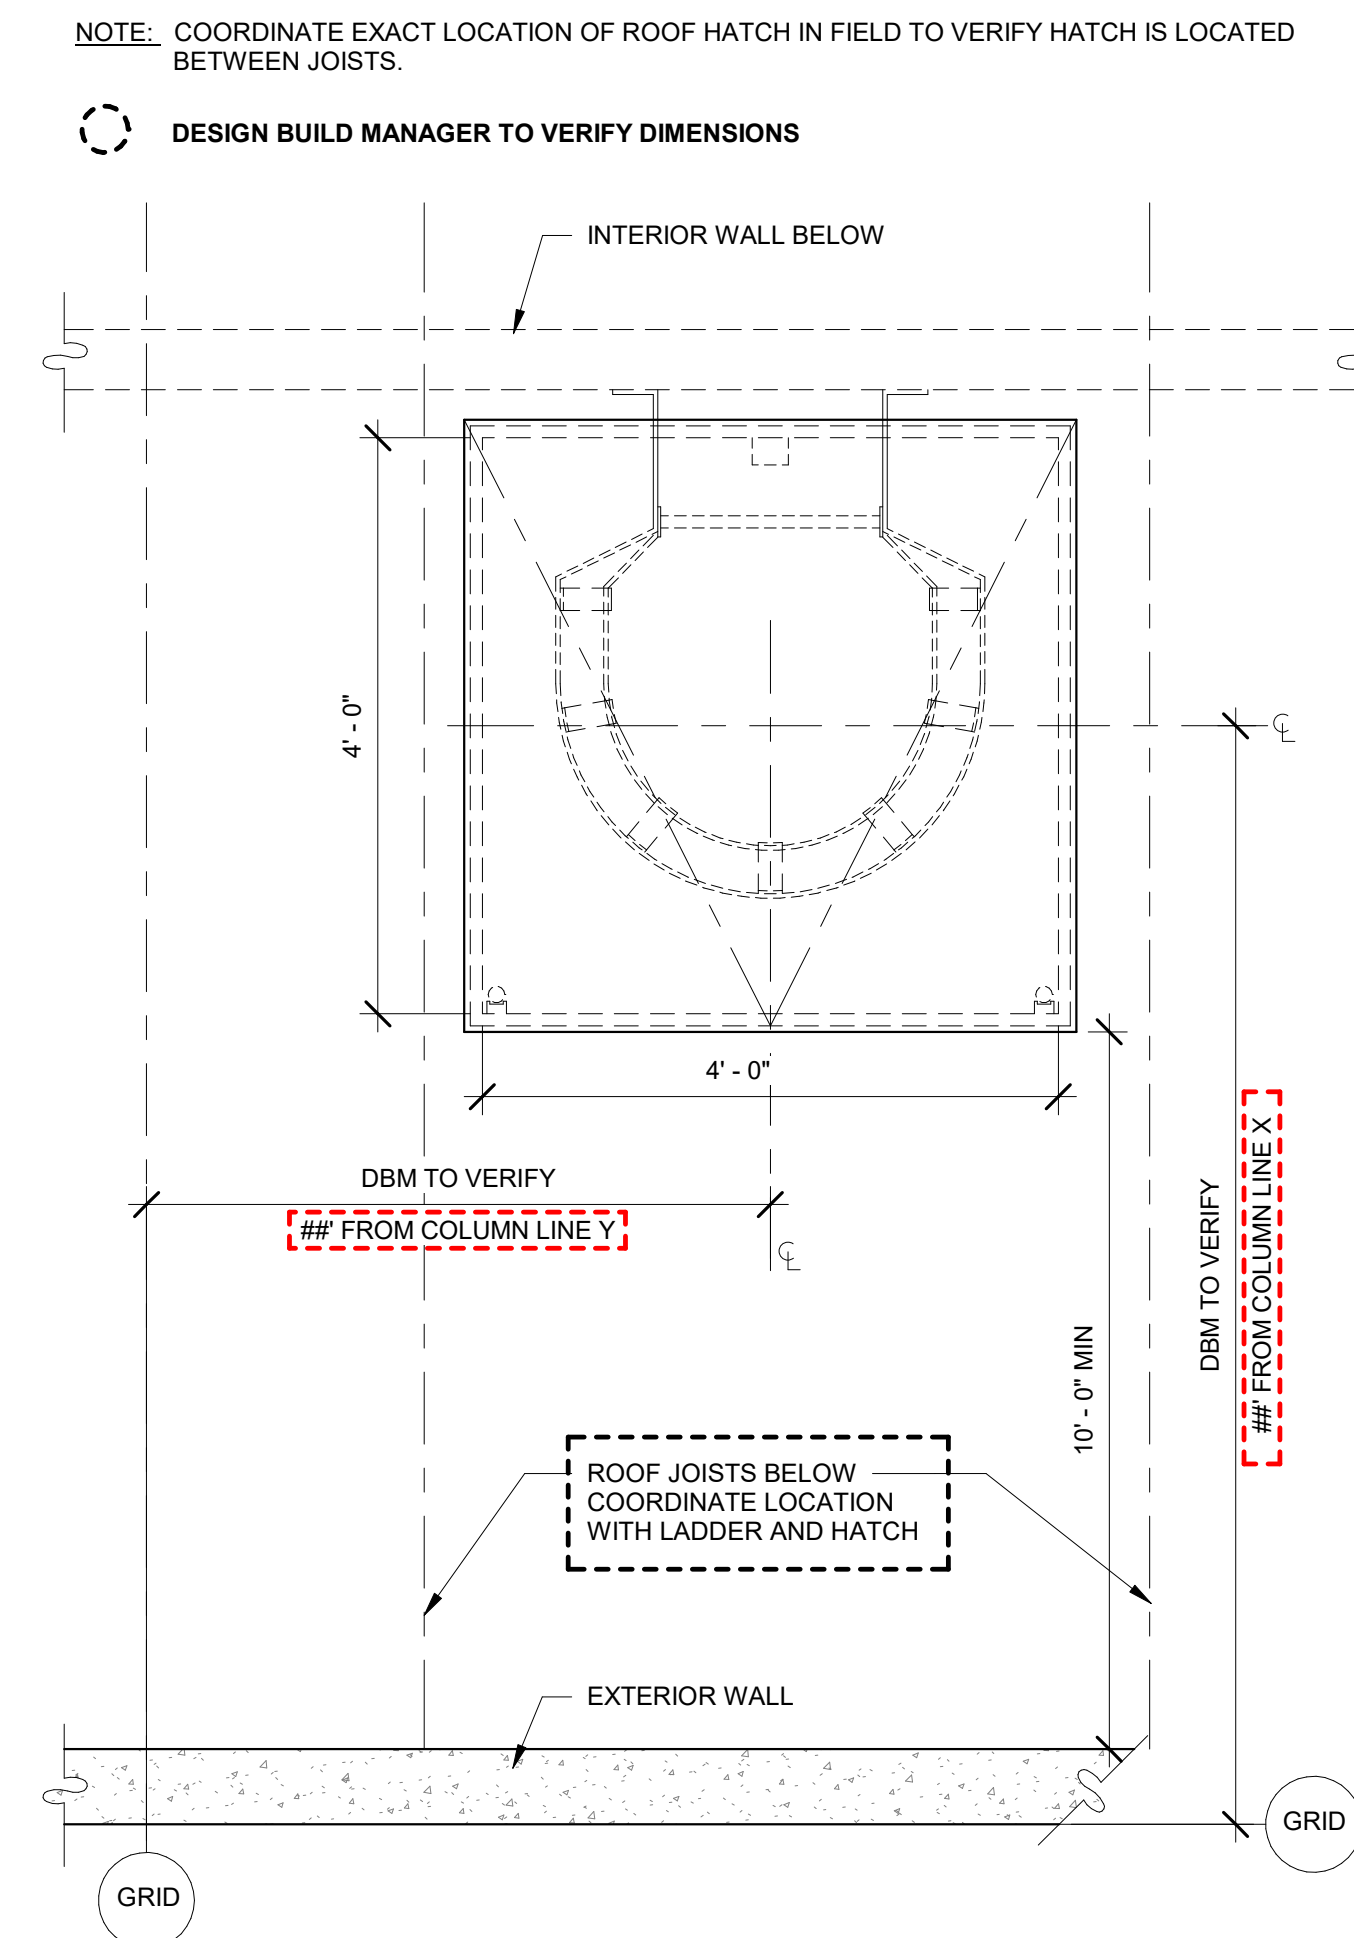

## ROOF HATCH

**A10.2 | REVISION DATE: 11.12.2018 | SCALE: 3/4" = 1'-0"**

8

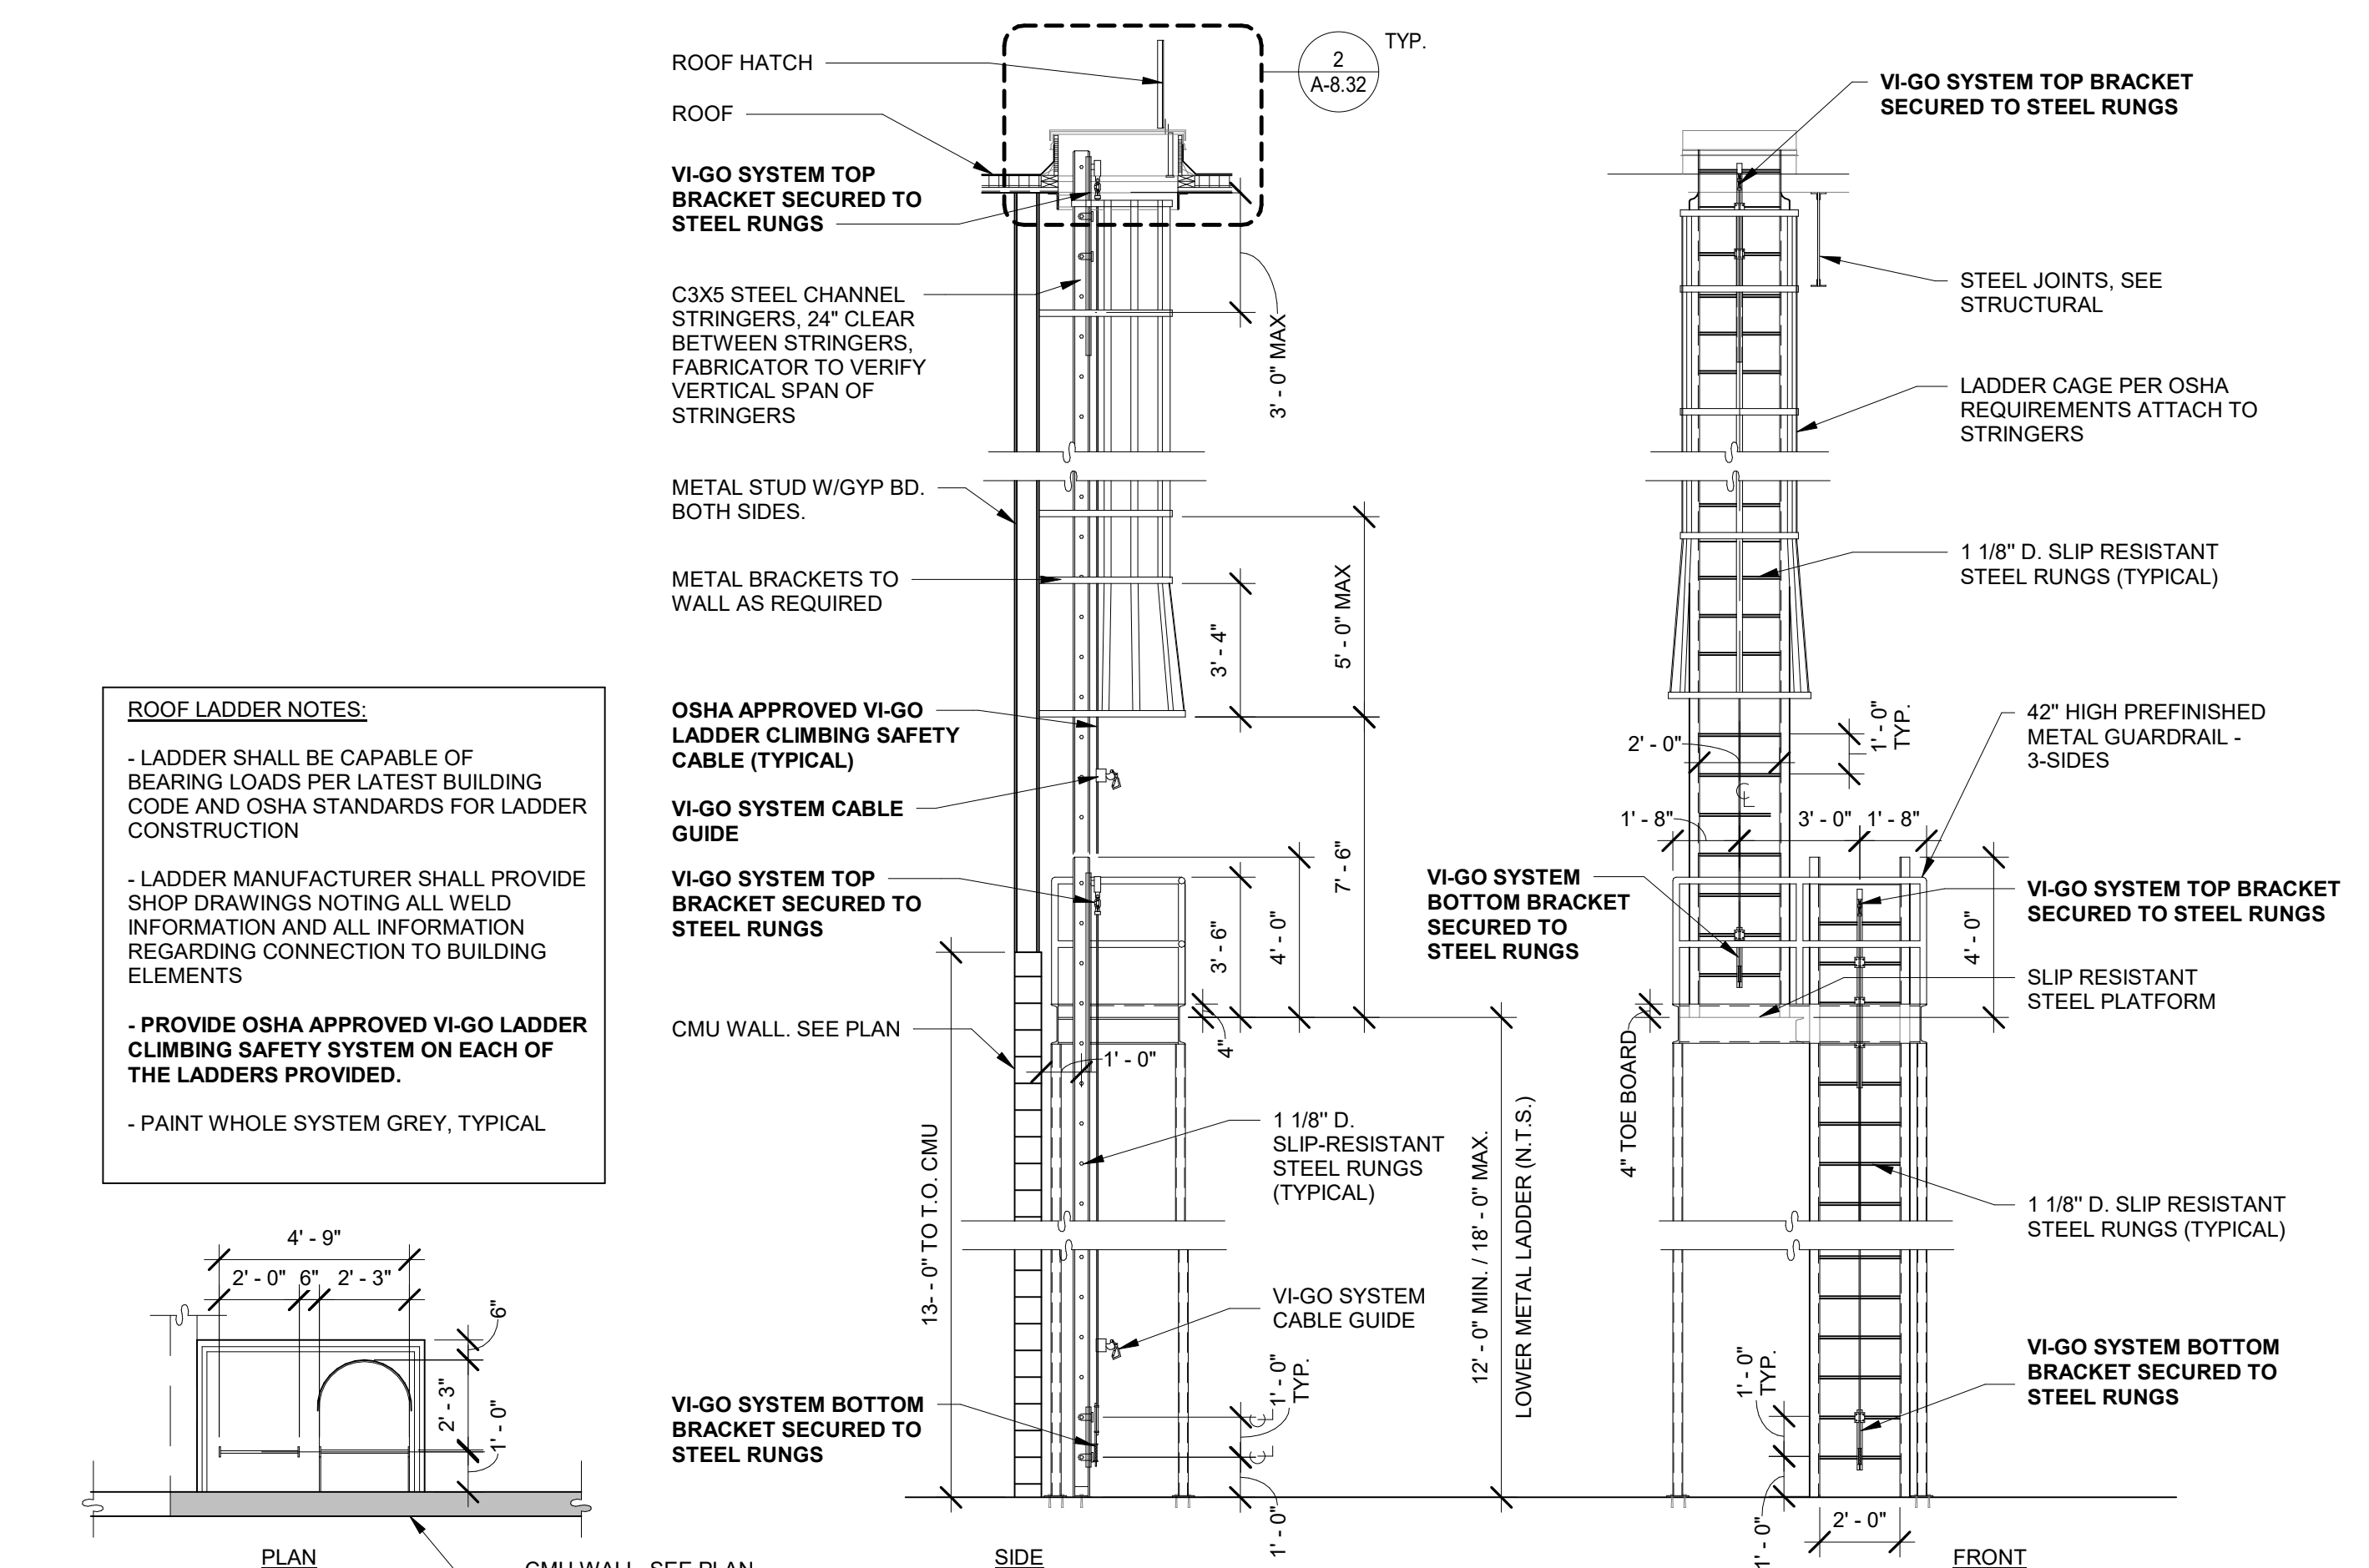

### ROOF LADDER W/ CAGE & PLATFORM

A10.1 | REVISION DATE: 11.12.2018 | SCALE: 1/4" = 1'-0"

5

SUBMITTALS		
NO.	DATE	DESCRIPTION
	05.27.2022	PROGRESS SET

<b>PROJECT NO.</b> S286-21/ NY131	<b>DRAWN BY</b> ARCO
--------------------------------------	-------------------------

**ROOF DETAILS**

SHEET NO.

**A-8.32**