

ADBI | DESIGN SERVICES



FIRE PROTECTION ENGINEER
A COMUNALE CO. INC.
900 NEWPARK DRIVE
HARBERTON, OH 44203


JOSEPH V. DIGIORGIO | NY: 042948

SHEET TITLE
**UTILITY ROOM
DETAILS**

A-9.50



A2.2 | REVISION DATE: 11.12.2018 | SCALE: 1/2" = 1'-0"

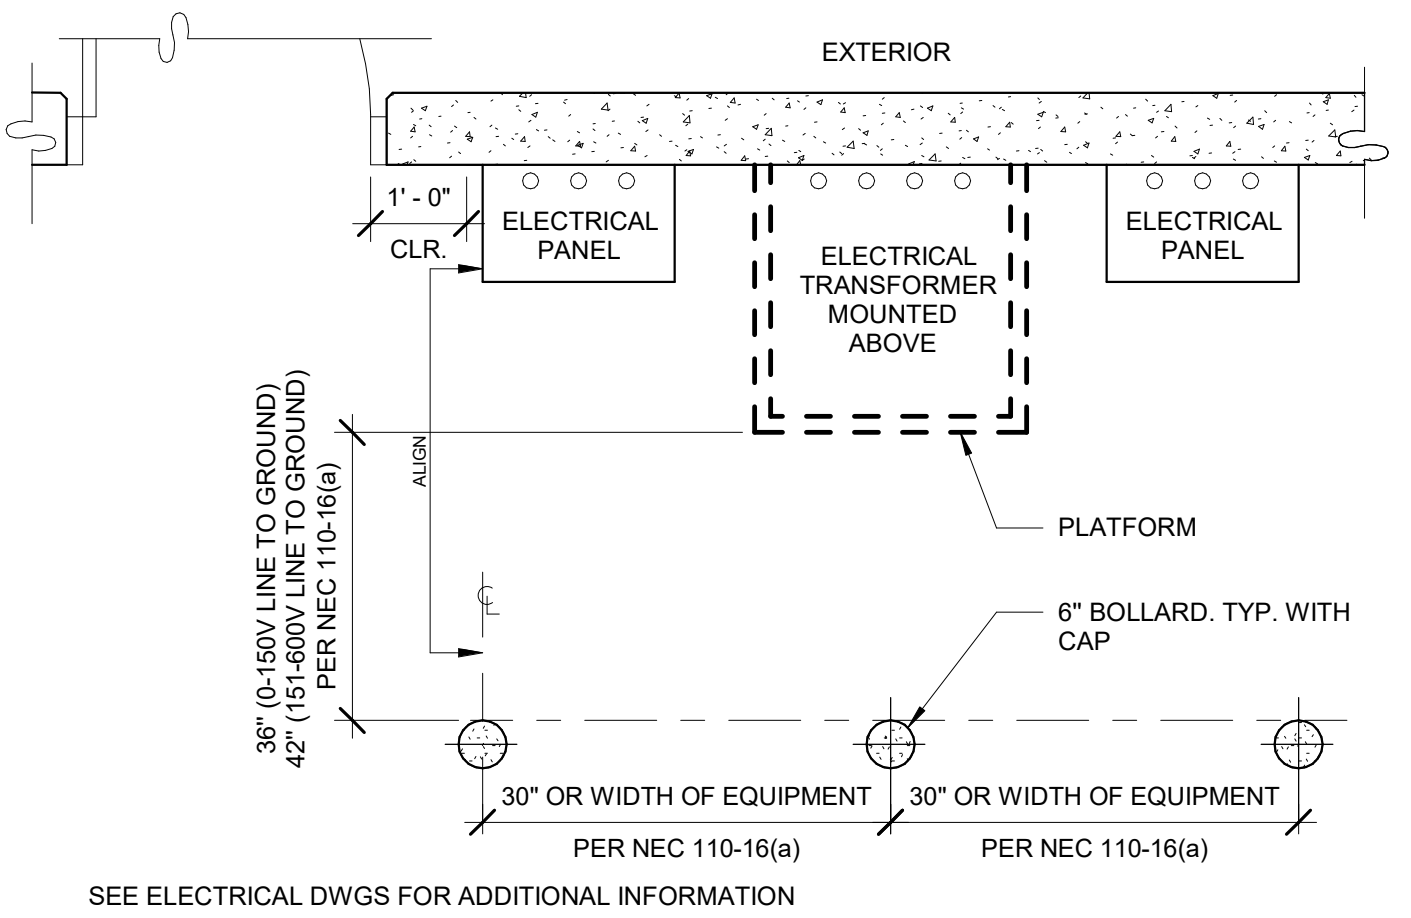

ELECTRICAL PANEL - PLAN

A2.1 | REVISION DATE: 11.12.2018 | SCALE: 1/2" = 1'-0"