


6 INCH FROM WATER TREATMENT TO BUILDING B (VIEW A: SEE PLANS C-302 & C-304)

HORIZONTAL SCALE: 1" = 30'  
VERTICAL SCALE: 1" = 10'

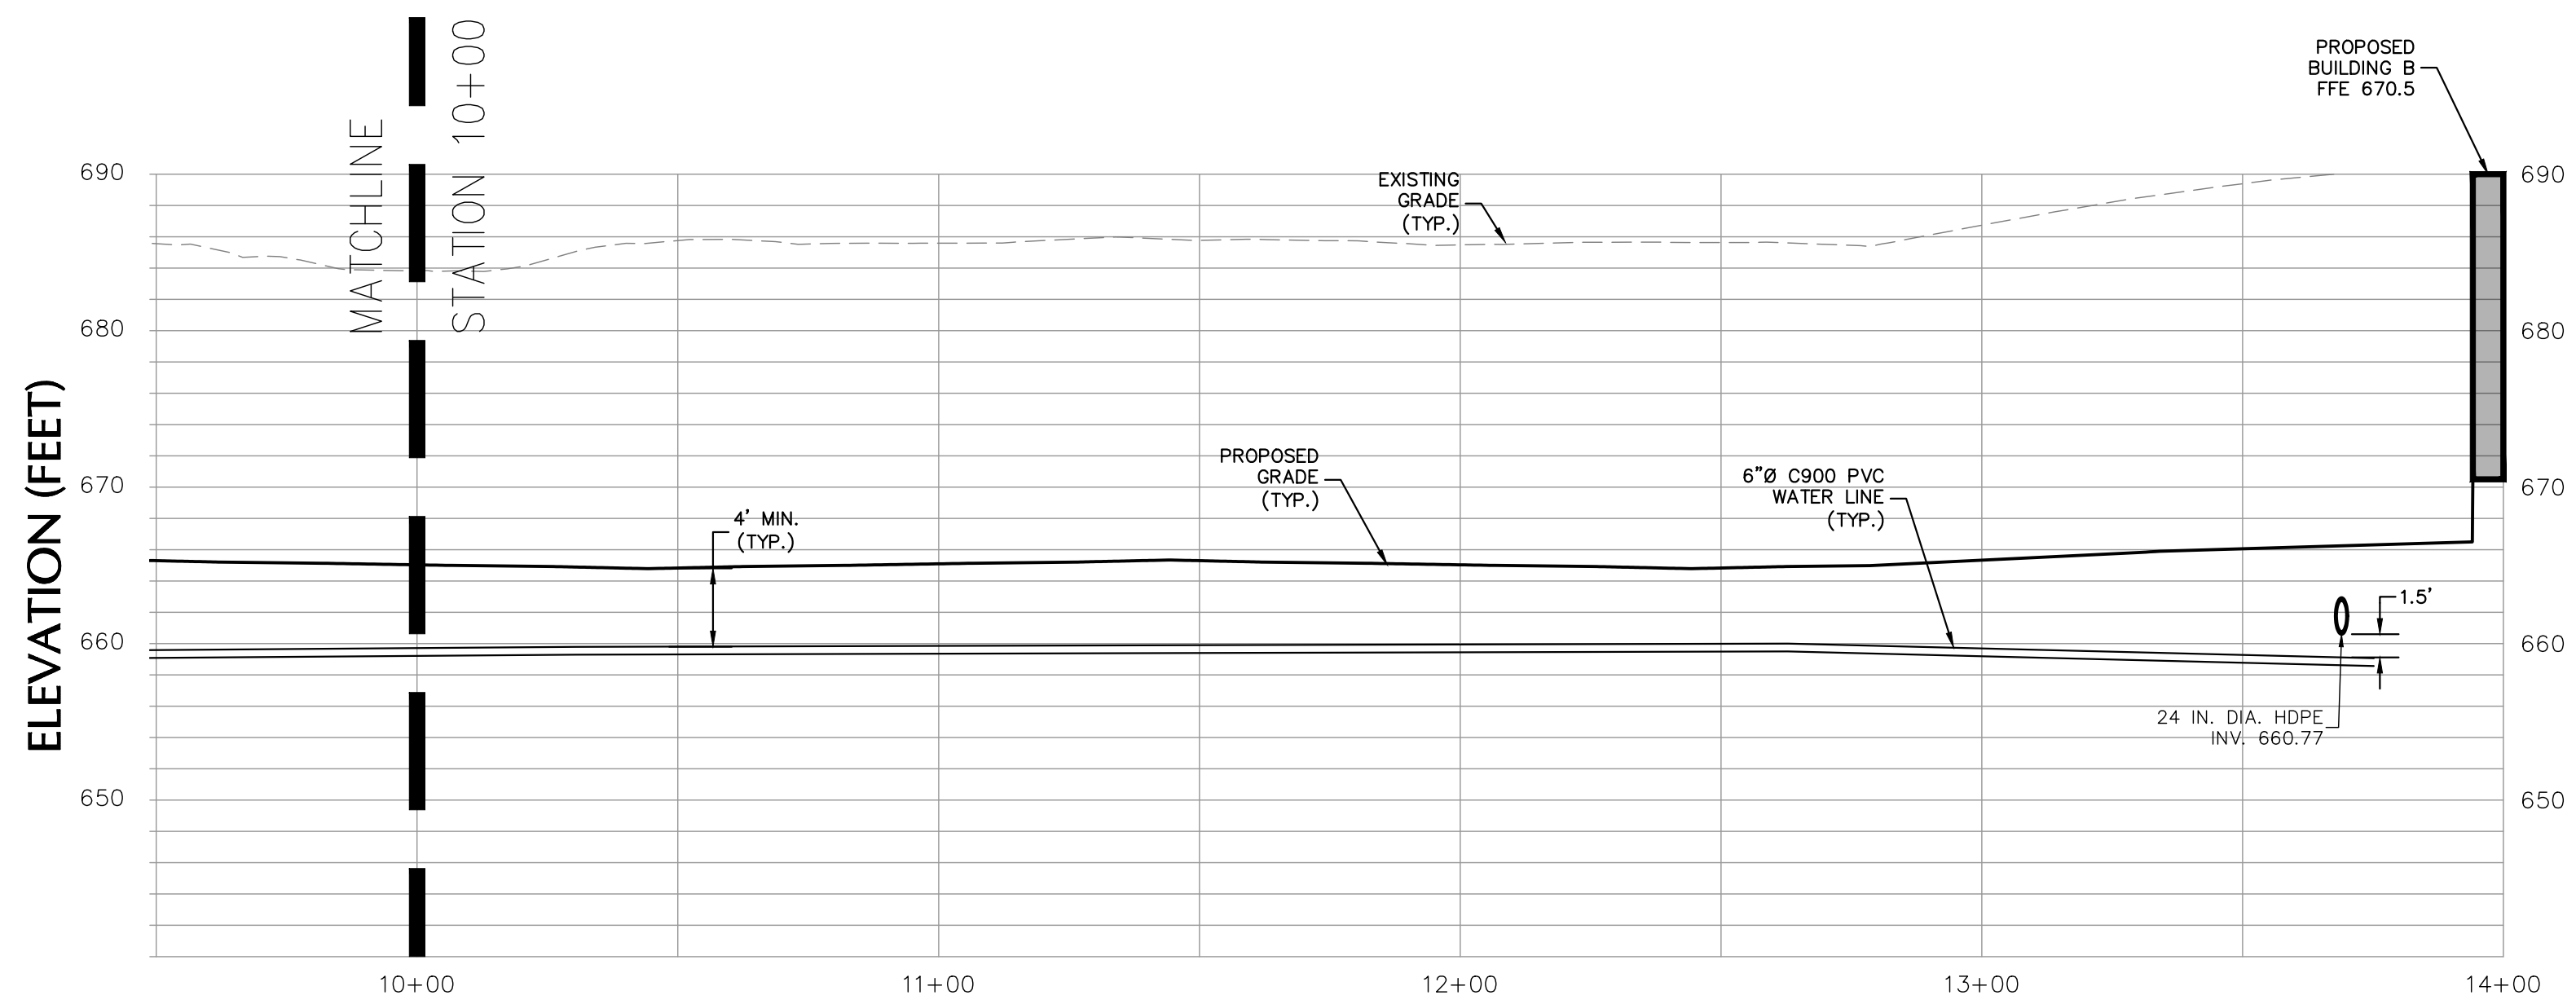



6 INCH FROM WATER TREATMENT TO BUILDING B (VIEW B: SEE PLANS C-302 & C-304)

HORIZONTAL SCALE: 1" = 30'  
VERTICAL SCALE: 1" = 30'

NOTES:

- UNLESS OTHERWISE SPECIFIED, PIPE FOR WATER SUPPLY AND DISTRIBUTION LINES SHALL BE POLYVINYL CHLORIDE PRESSURE PIPE (PVC-P), CLASS 235 PSI, OR 18" WITH PUSH-ON JOINTS IN ACCORDANCE WITH AWWA C-900 (BLUE BRUTE).
- WATER MAIN SHALL HAVE A MINIMUM 18" CLEARANCE TO SANITARY SEWER AND DRAINAGE PIPES AND A MINIMUM 12" CLEARANCE TO ALL OTHER UTILITIES.

PROFILES

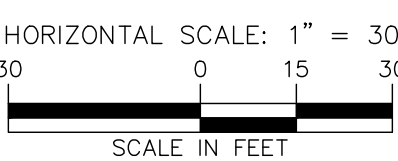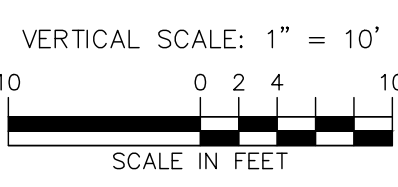

|            |                           |     |
|------------|---------------------------|-----|
| 10/14/2022 | REV. FOR NYCDP SUBMISSION | 3   |
| 03/25/2022 | REV. PER TOWN COMMENTS    | 2   |
| 03/07/2022 | REV. PER TOWN COMMENTS    | 1   |
| Date       | Description               | No. |
| Revisions  |                           |     |

WARNING: IT IS A VIOLATION OF THE NYS EDUCATION LAW ARTICLE 146 FOR ANY PERSON, UNLESS HE IS ACTING UNDER THE DIRECTION OF A LICENSED PROFESSIONAL ENGINEER, LAND SURVEYOR OR GEOLOGIST, TO ALTER THIS ITEM IN ANY WAY.



11/7/2022  
Date

**LANGAN**  
Langan Engineering, Environmental, Surveying,  
Landscape Architecture, and Geology, D.P.C.  
One North Broadway, Suite 910  
White Plains, NY 10601  
T: 914.323.7400 F: 914.323.7401 www.langan.com

Project

**LINCOLN LOGISTICS  
BREWSTER**

TOWN OF SOUTHEAST  
PUTNAM COUNTY NEW YORK

Drawing Title

**WATERLINE  
PROFILES (3 OF 9)**

Project No.

**190065201**

Date

**1/28/2022**

Drawn By

**JMSK**

Checked By

**CZ/MF**

Drawing No.

**C-312**

Sheet 31 of 97