


TYPE II TRENCH
SCALE: NTS

SEPARATION OF WATER AND SANITARY SEWER/STORM DRAIN LINES
SCALE: NTS

SITE PAVEMENT
SCALE: NTS (LIGHT DUTY)

SITE PAVEMENT
SCALE: NTS (HEAVY DUTY)

GATE VALVE
SCALE: NTS

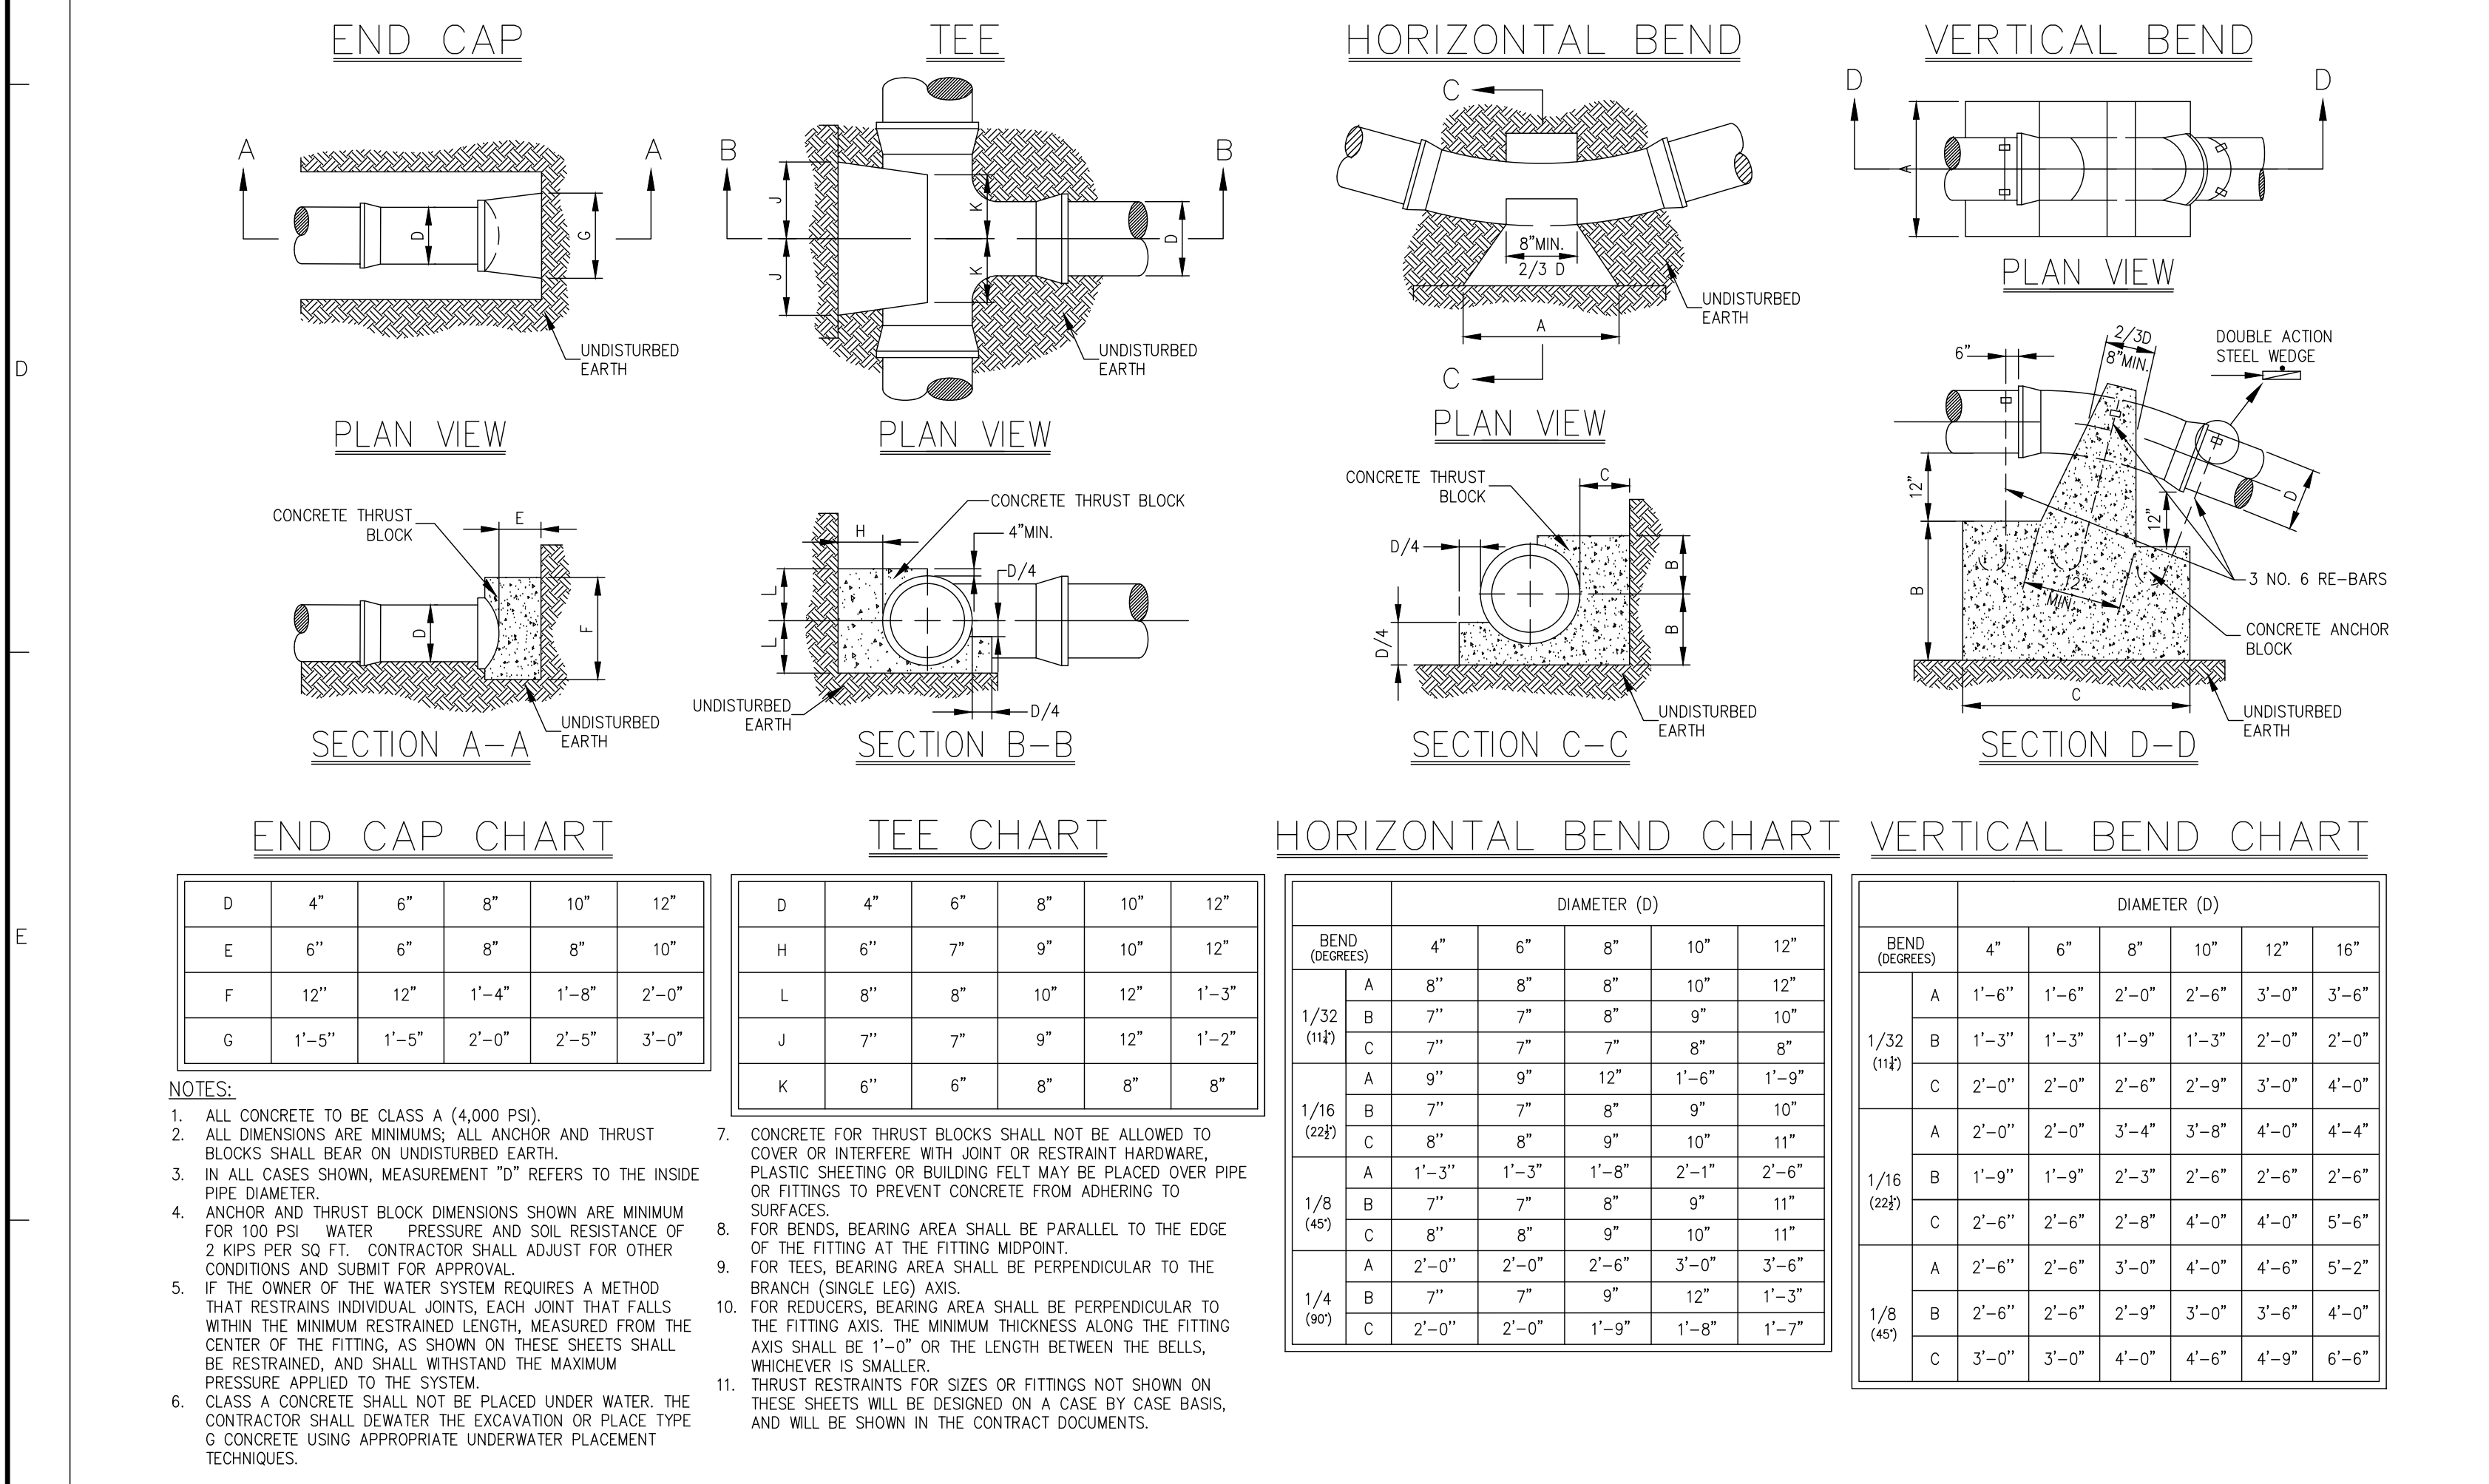


END CAP
SCALE: NTS

TEE
SCALE: NTS

HORIZONTAL BEND
SCALE: NTS

VERTICAL BEND
SCALE: NTS

ANCHOR AND THRUST BLOCKS
SCALE: NTS

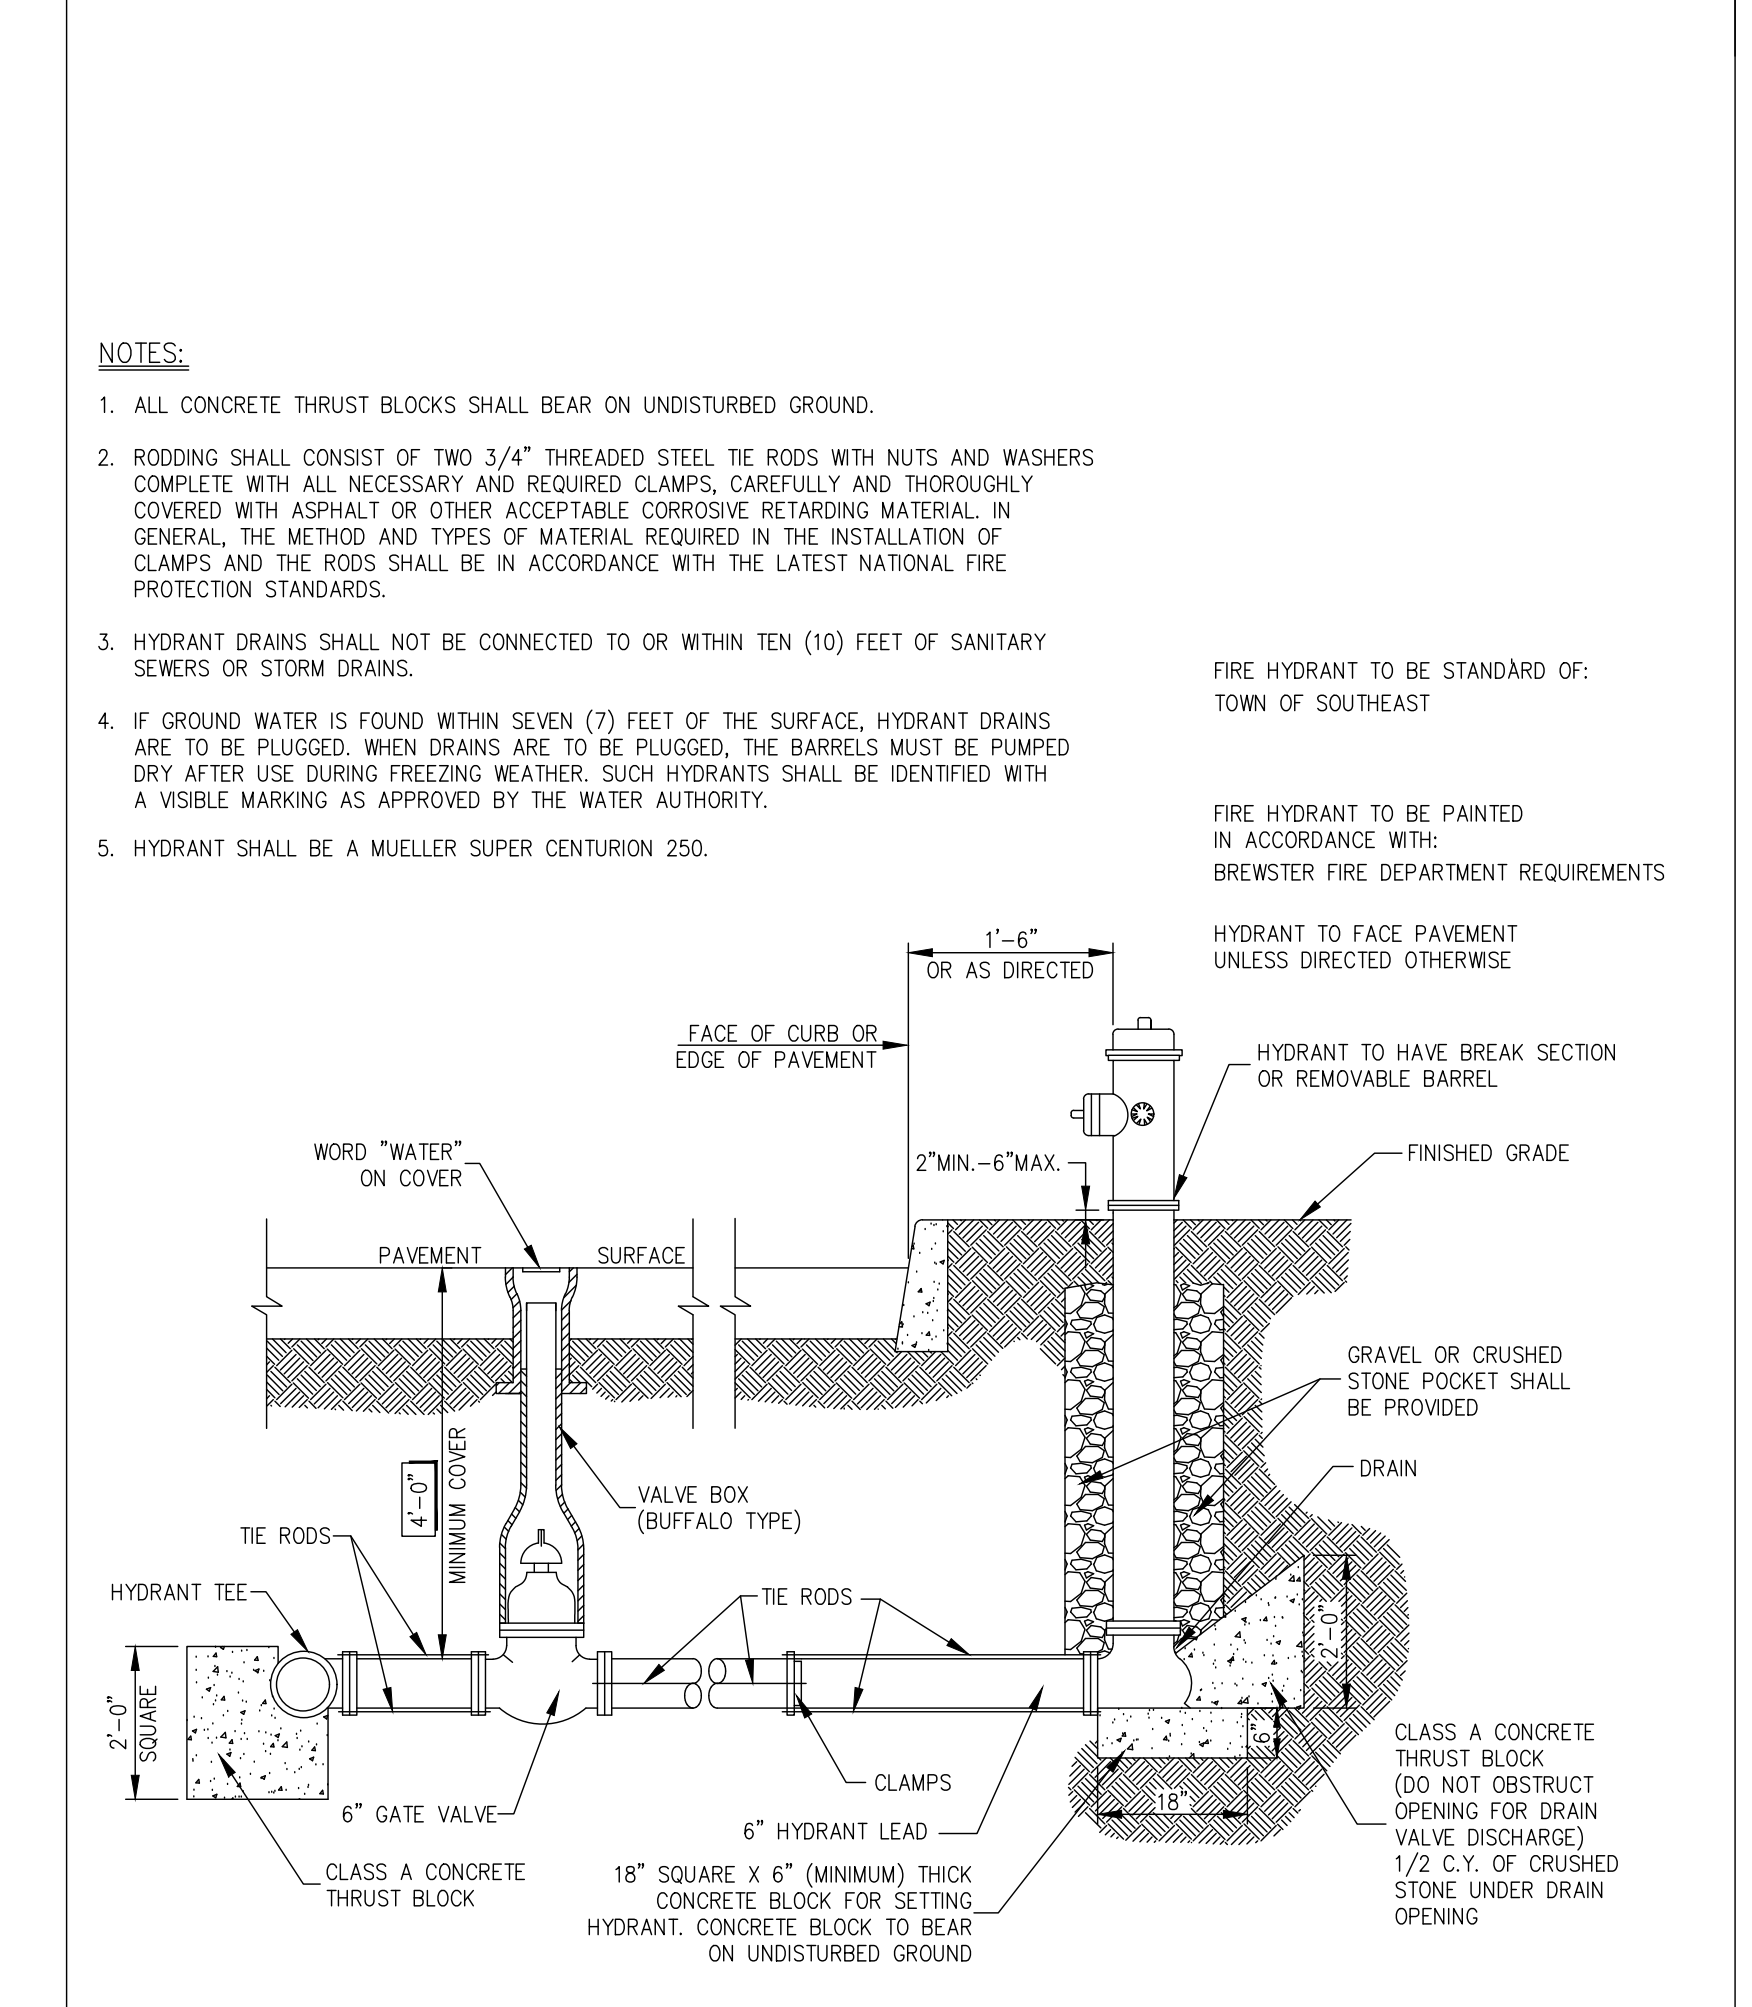

HYDRANT INSTALLATION
SCALE: NTS