



SILT FENCE

1

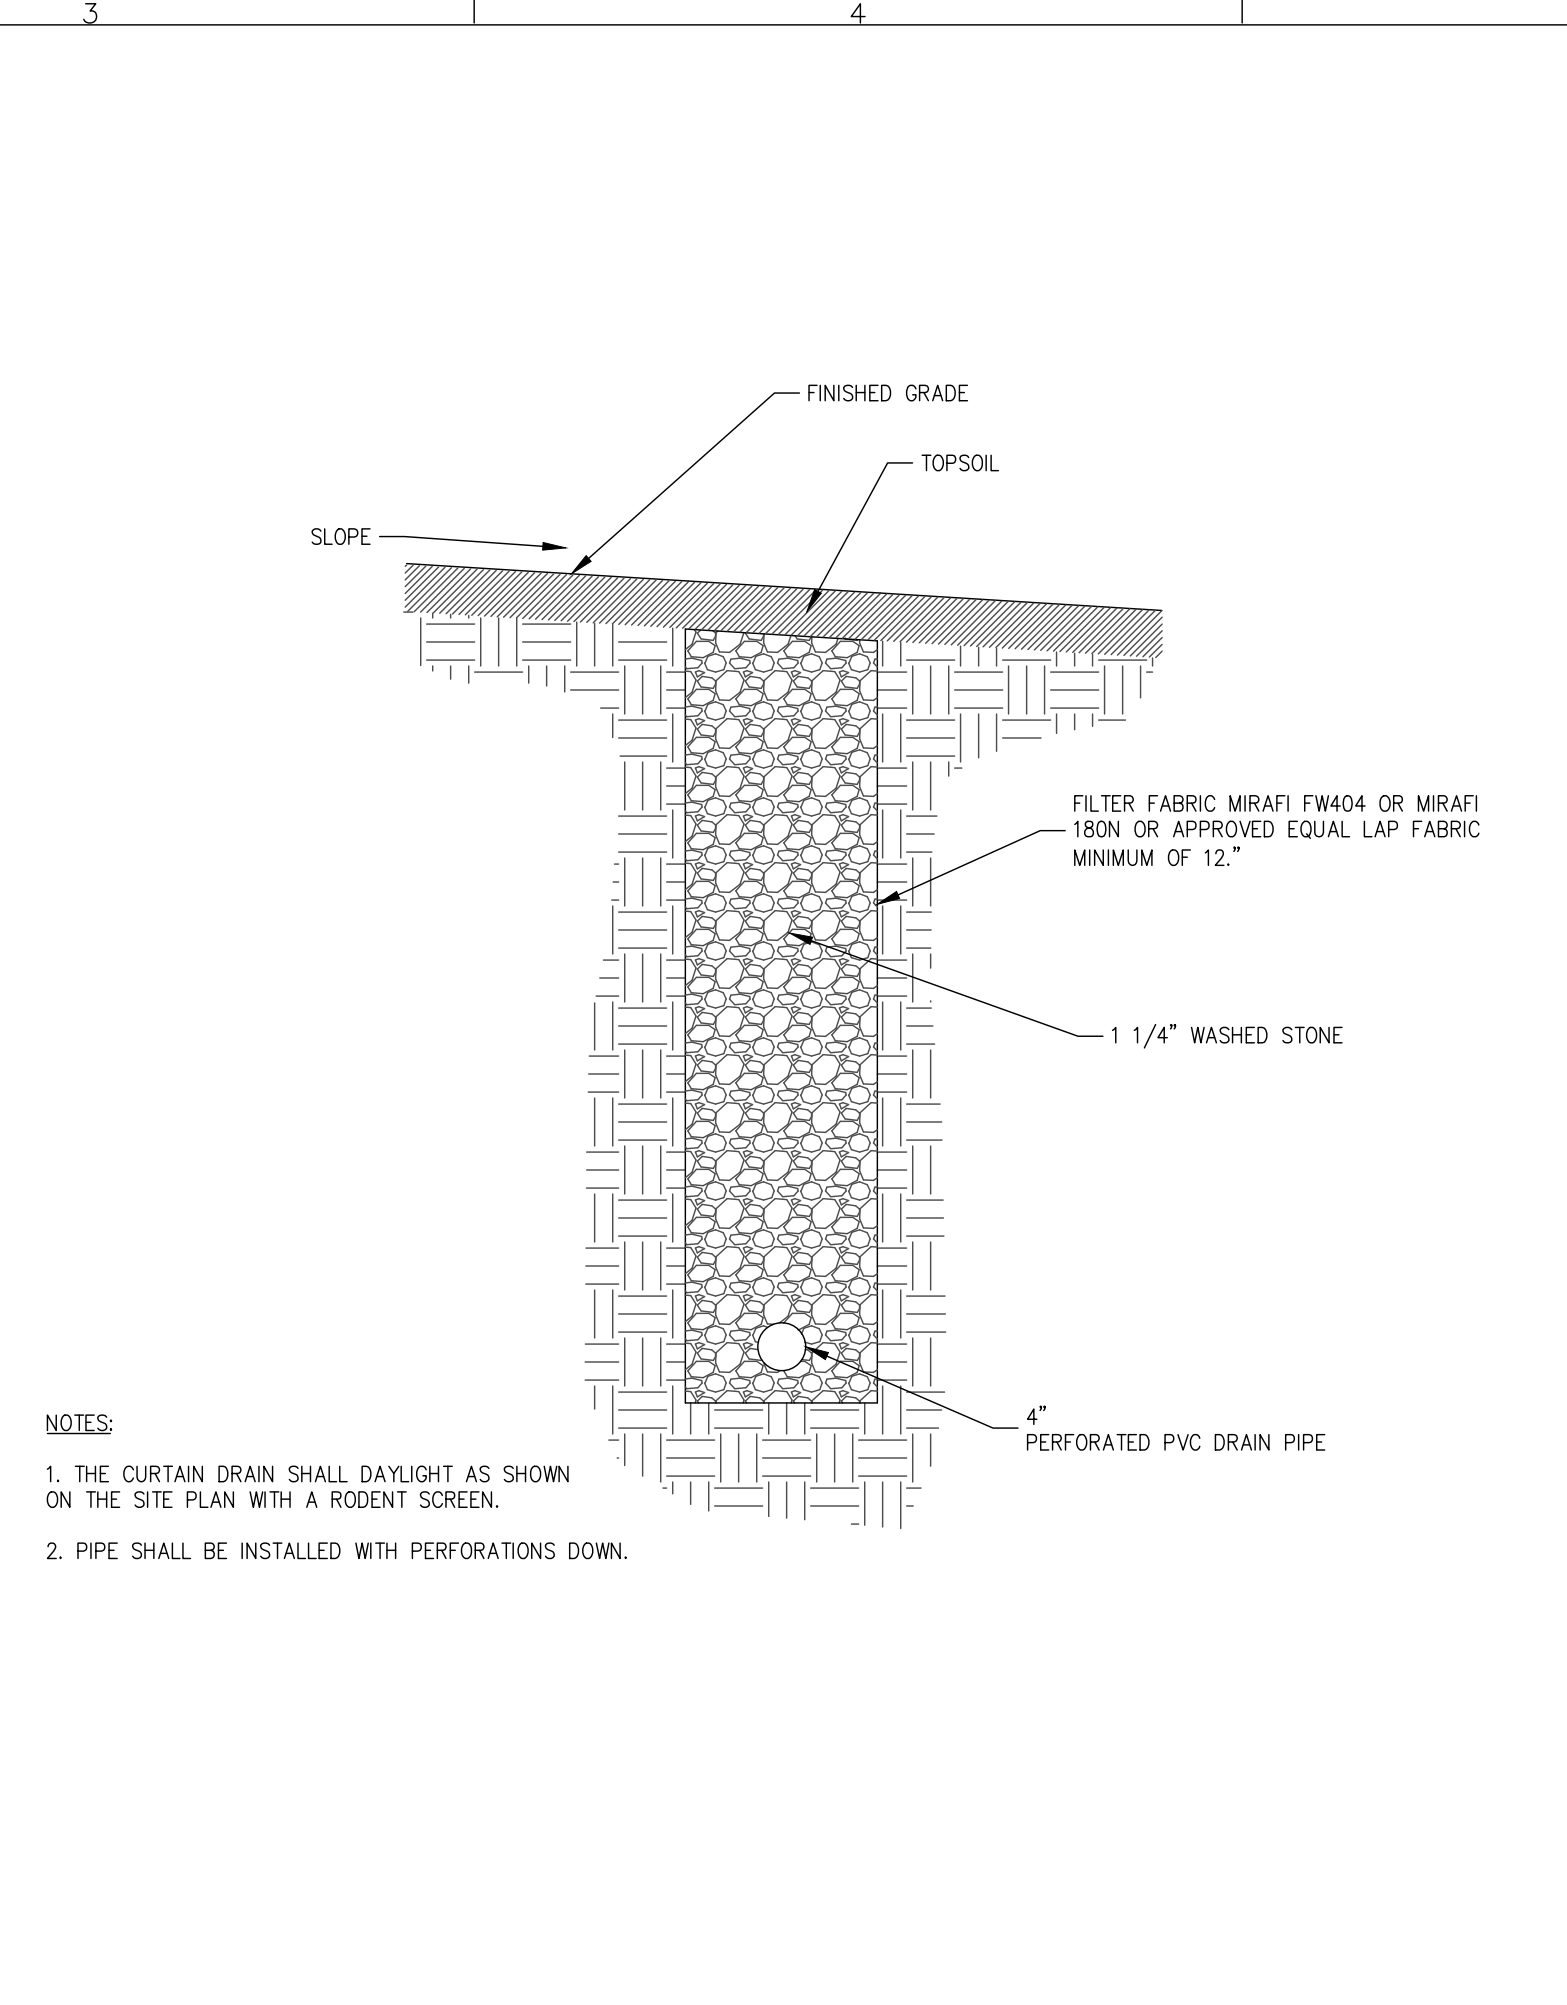


CURTAIN DRAIN

2

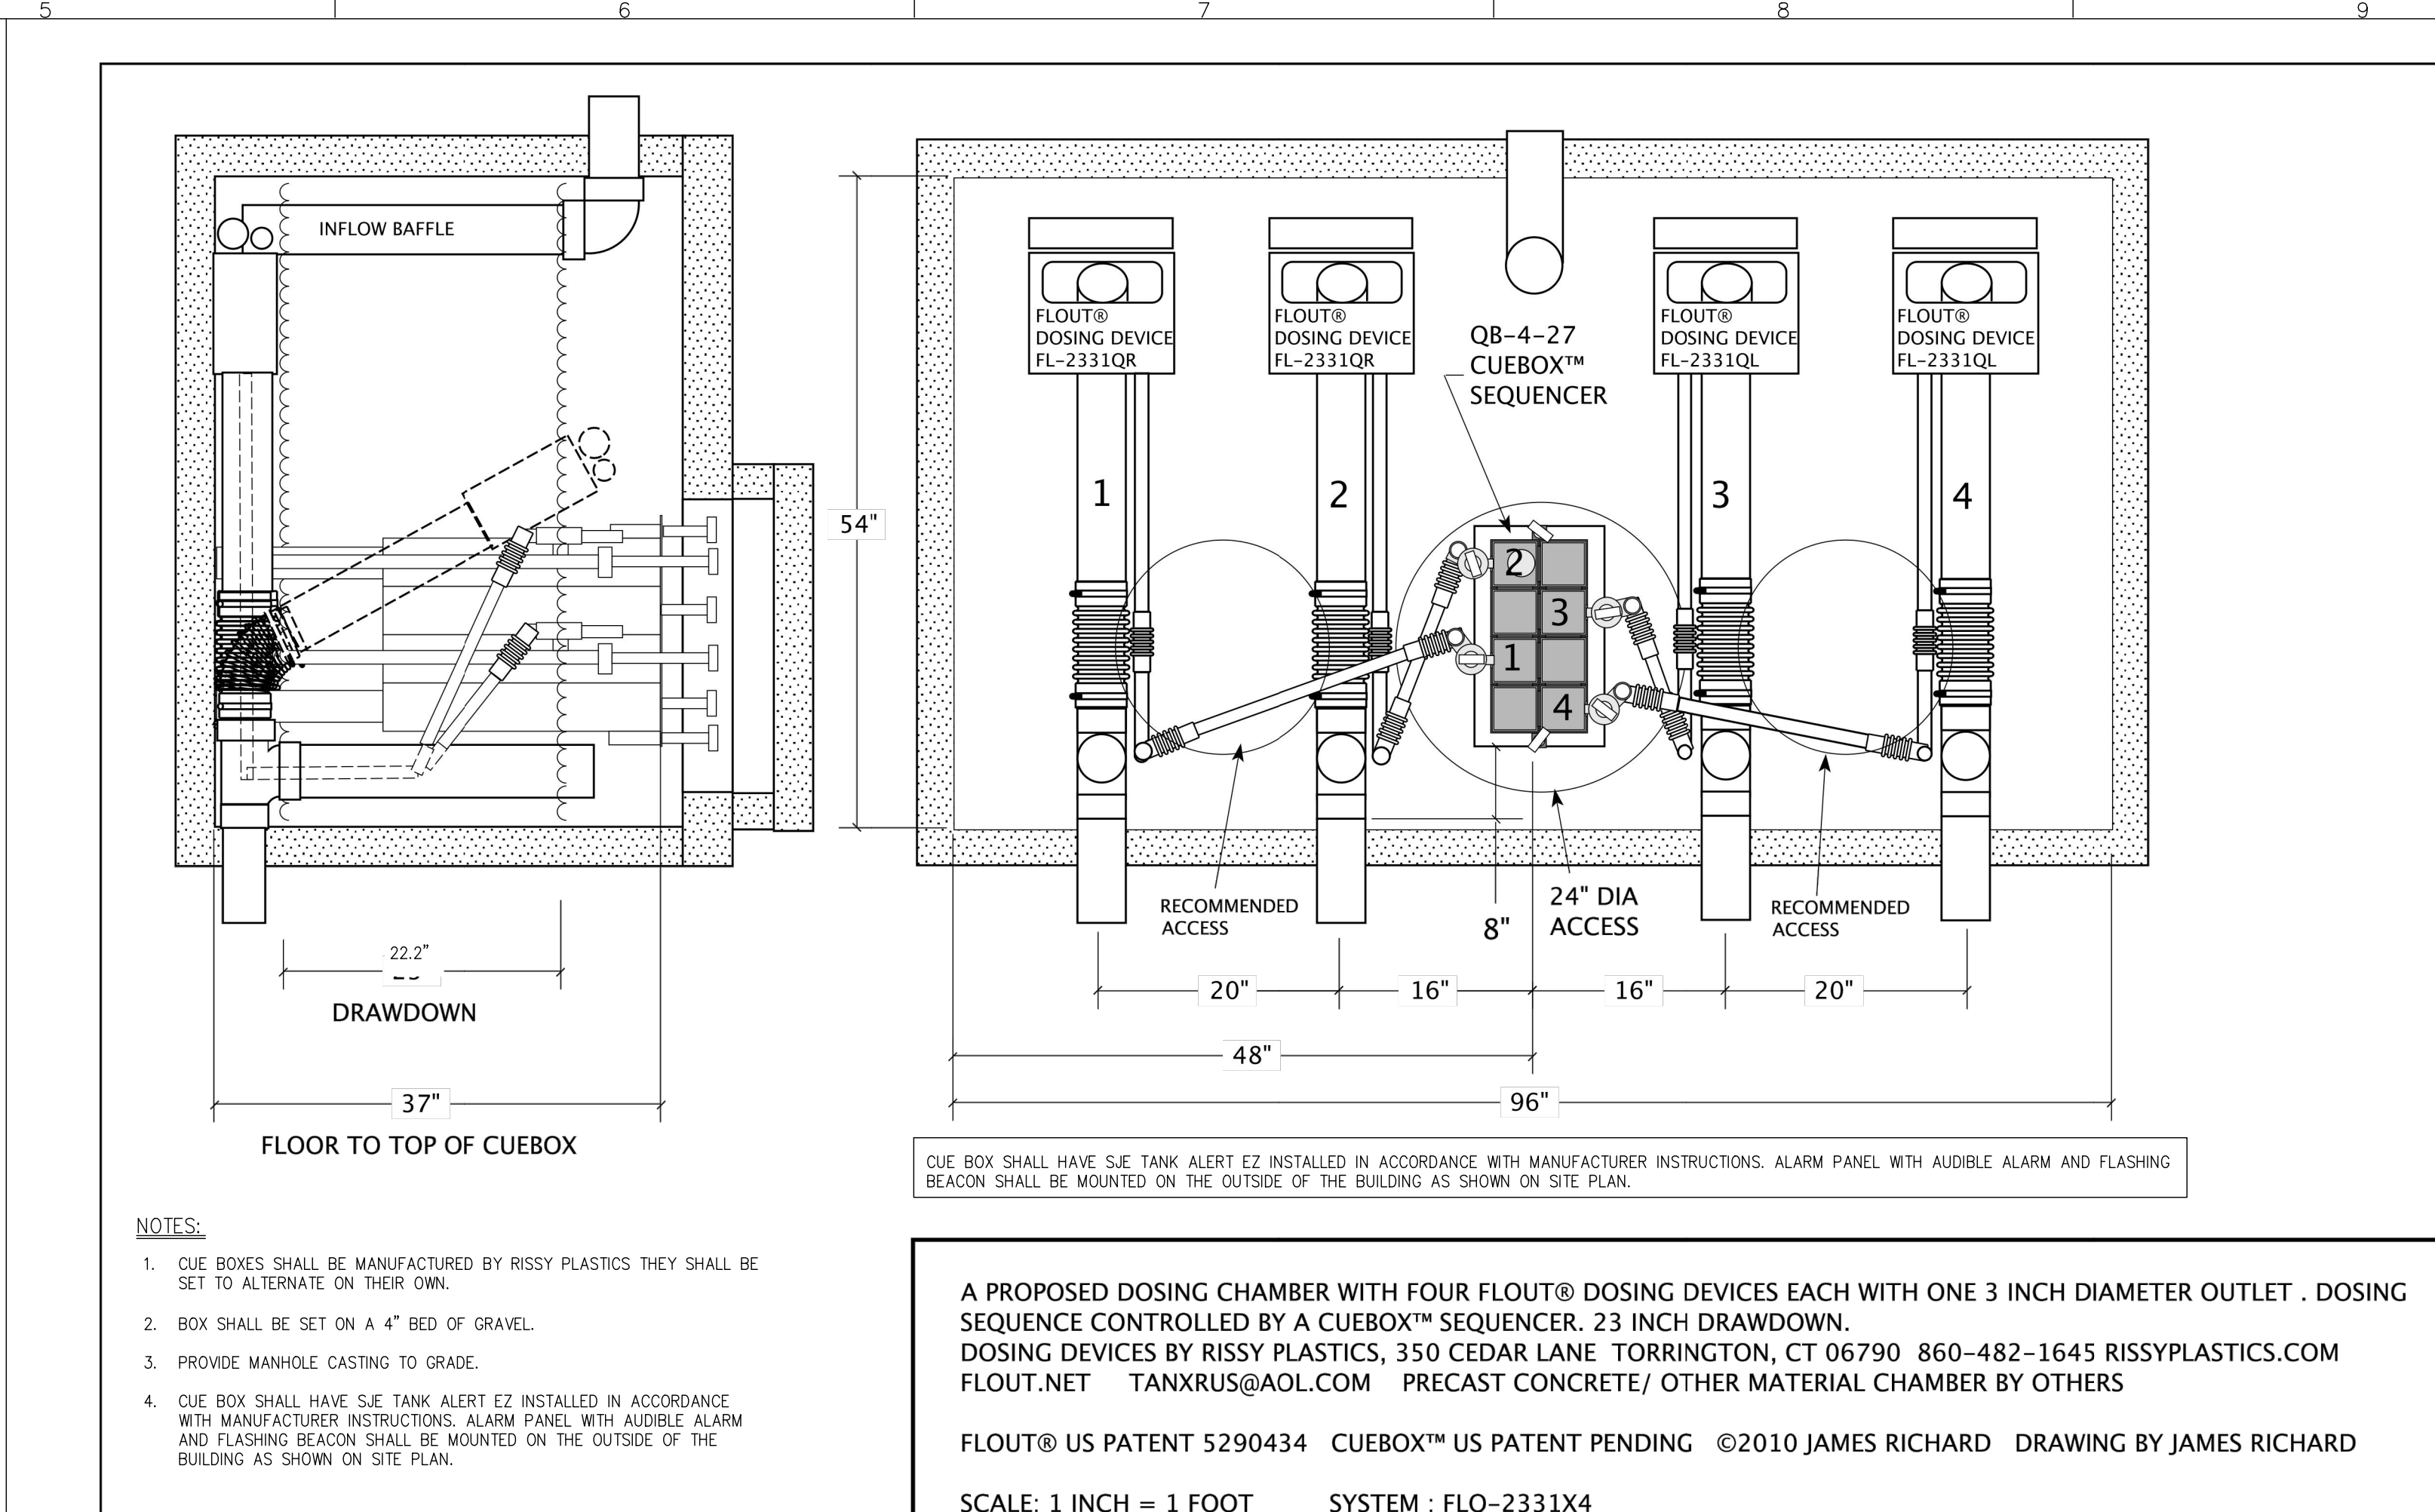


RISSY PLASTICS CUE BOX ALTERNATING DOSING CHAMBER (4 OUTLET)

3

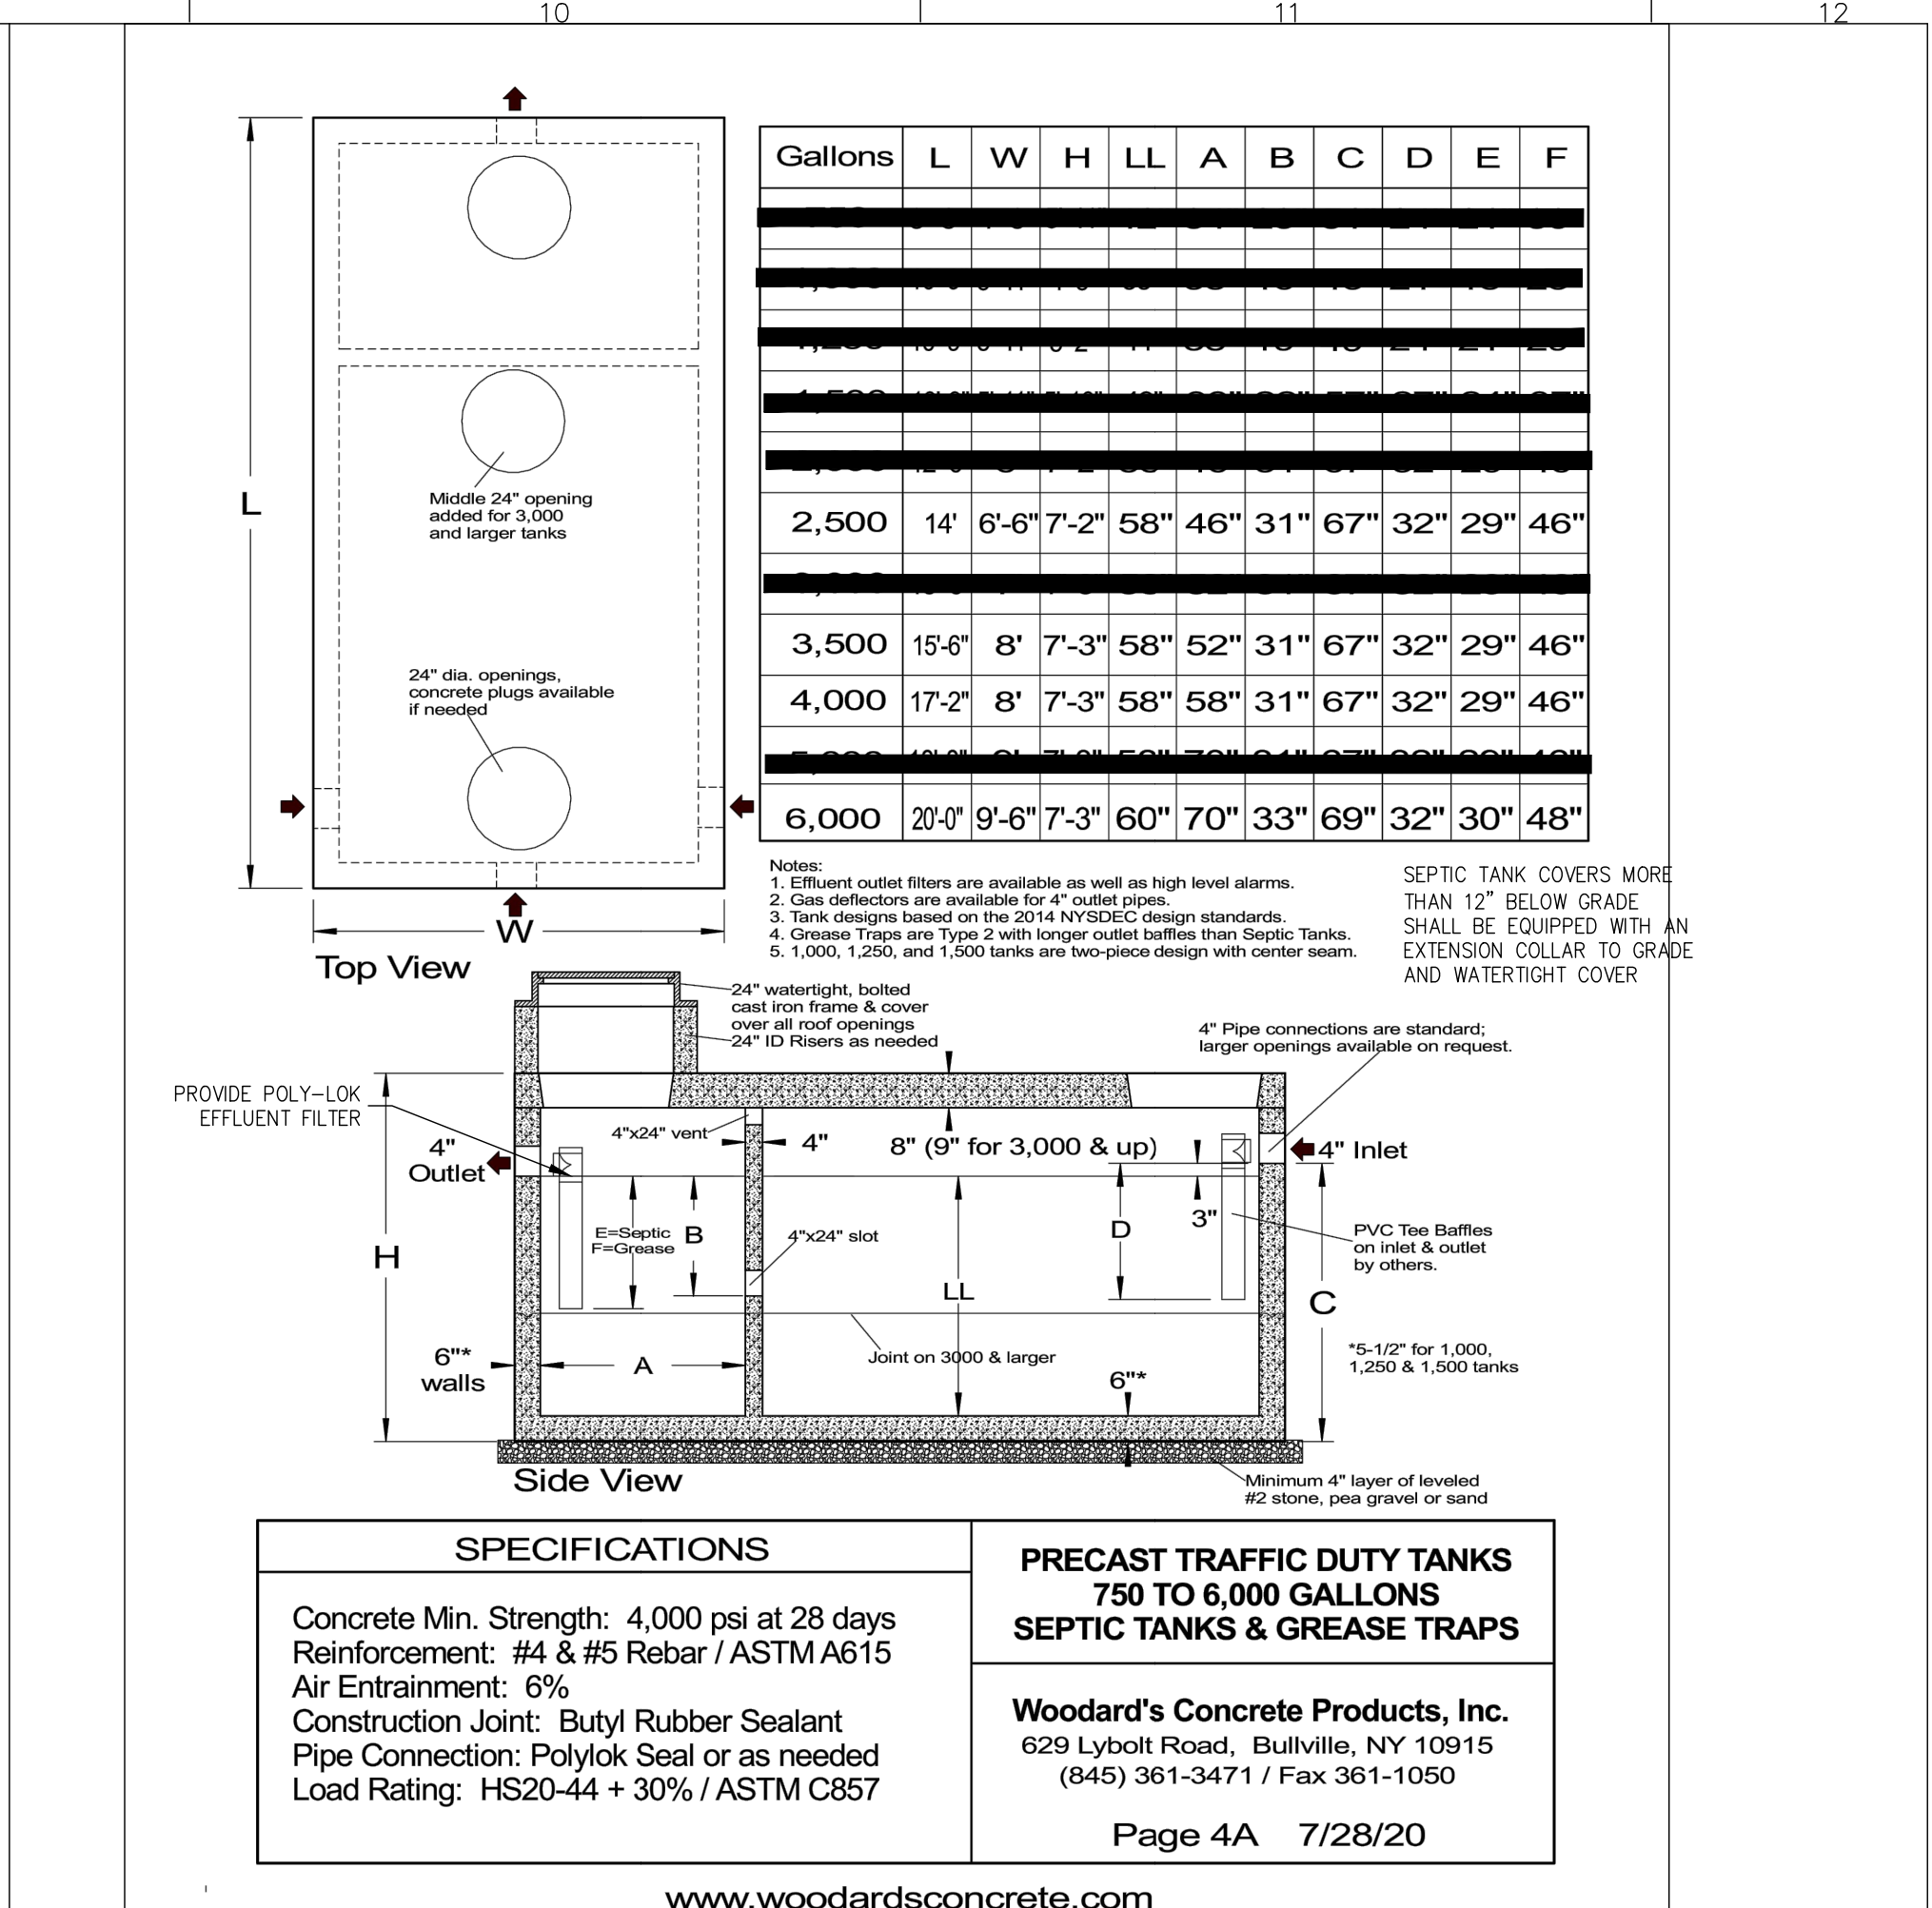


WOODWARD CONCRETE HEAVY DUTY SPETIC TANK

4

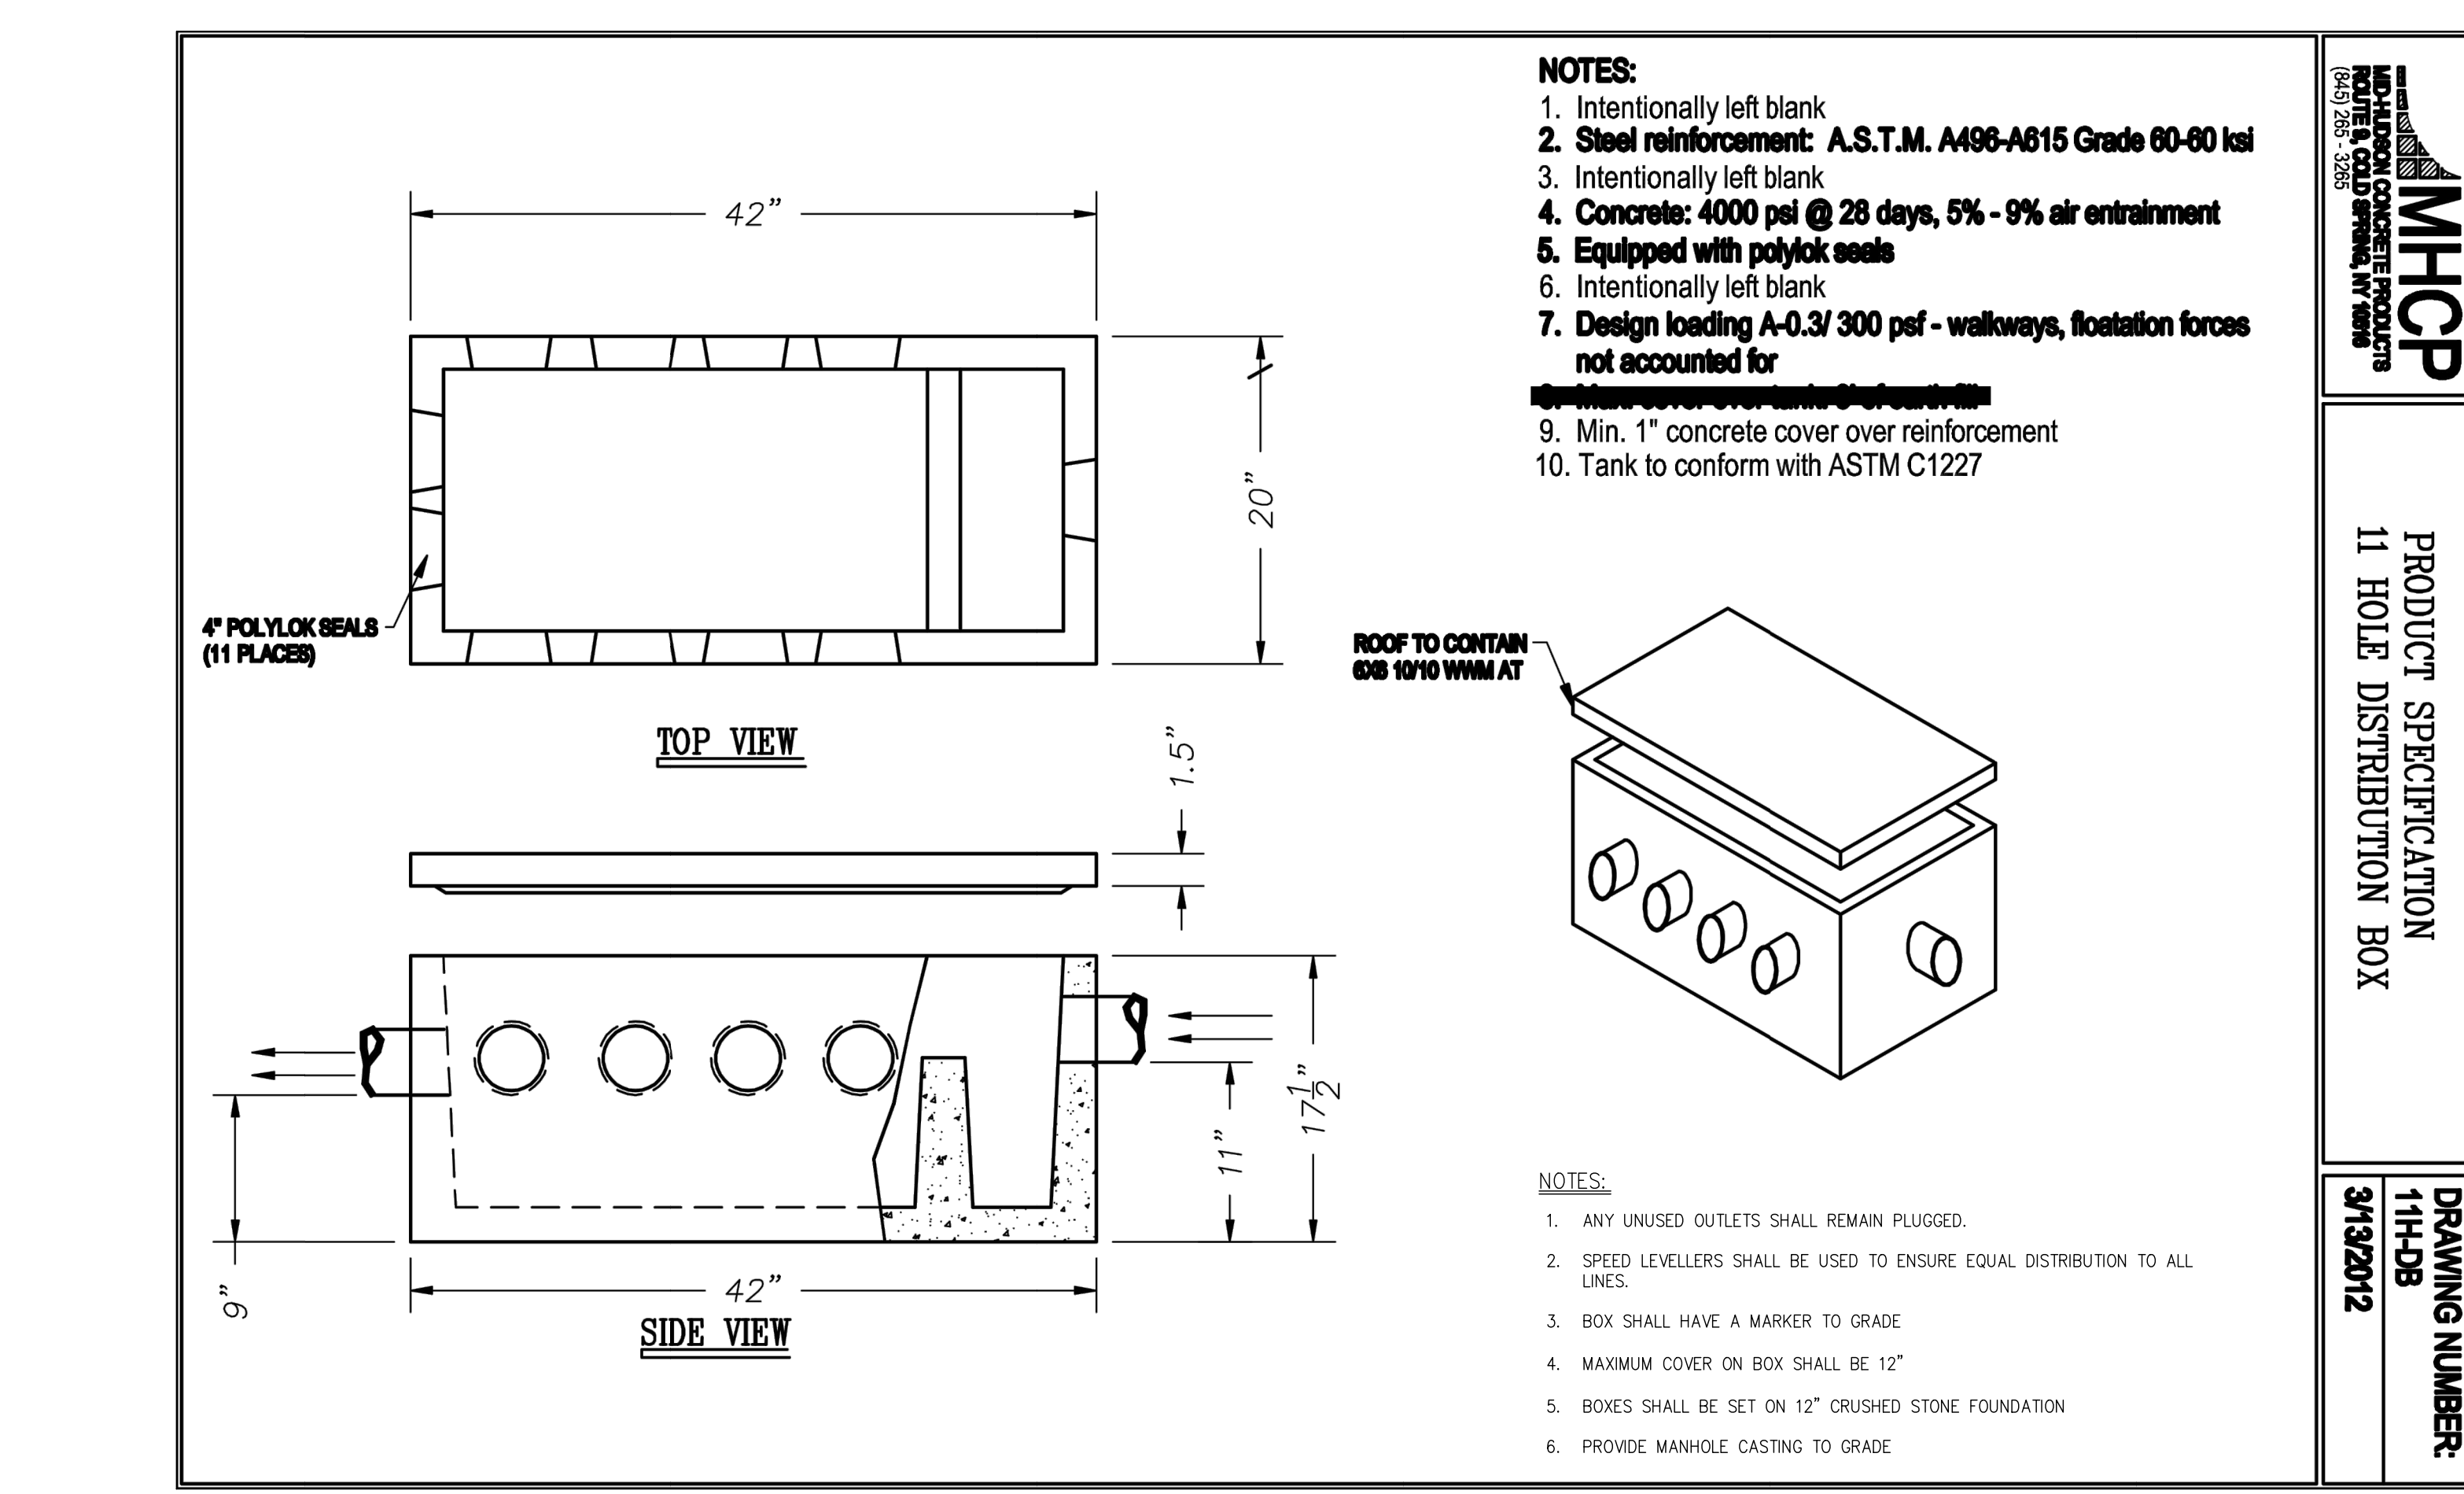


MID-HUDSON CONCRETE DISTRIBUTION BOX

5

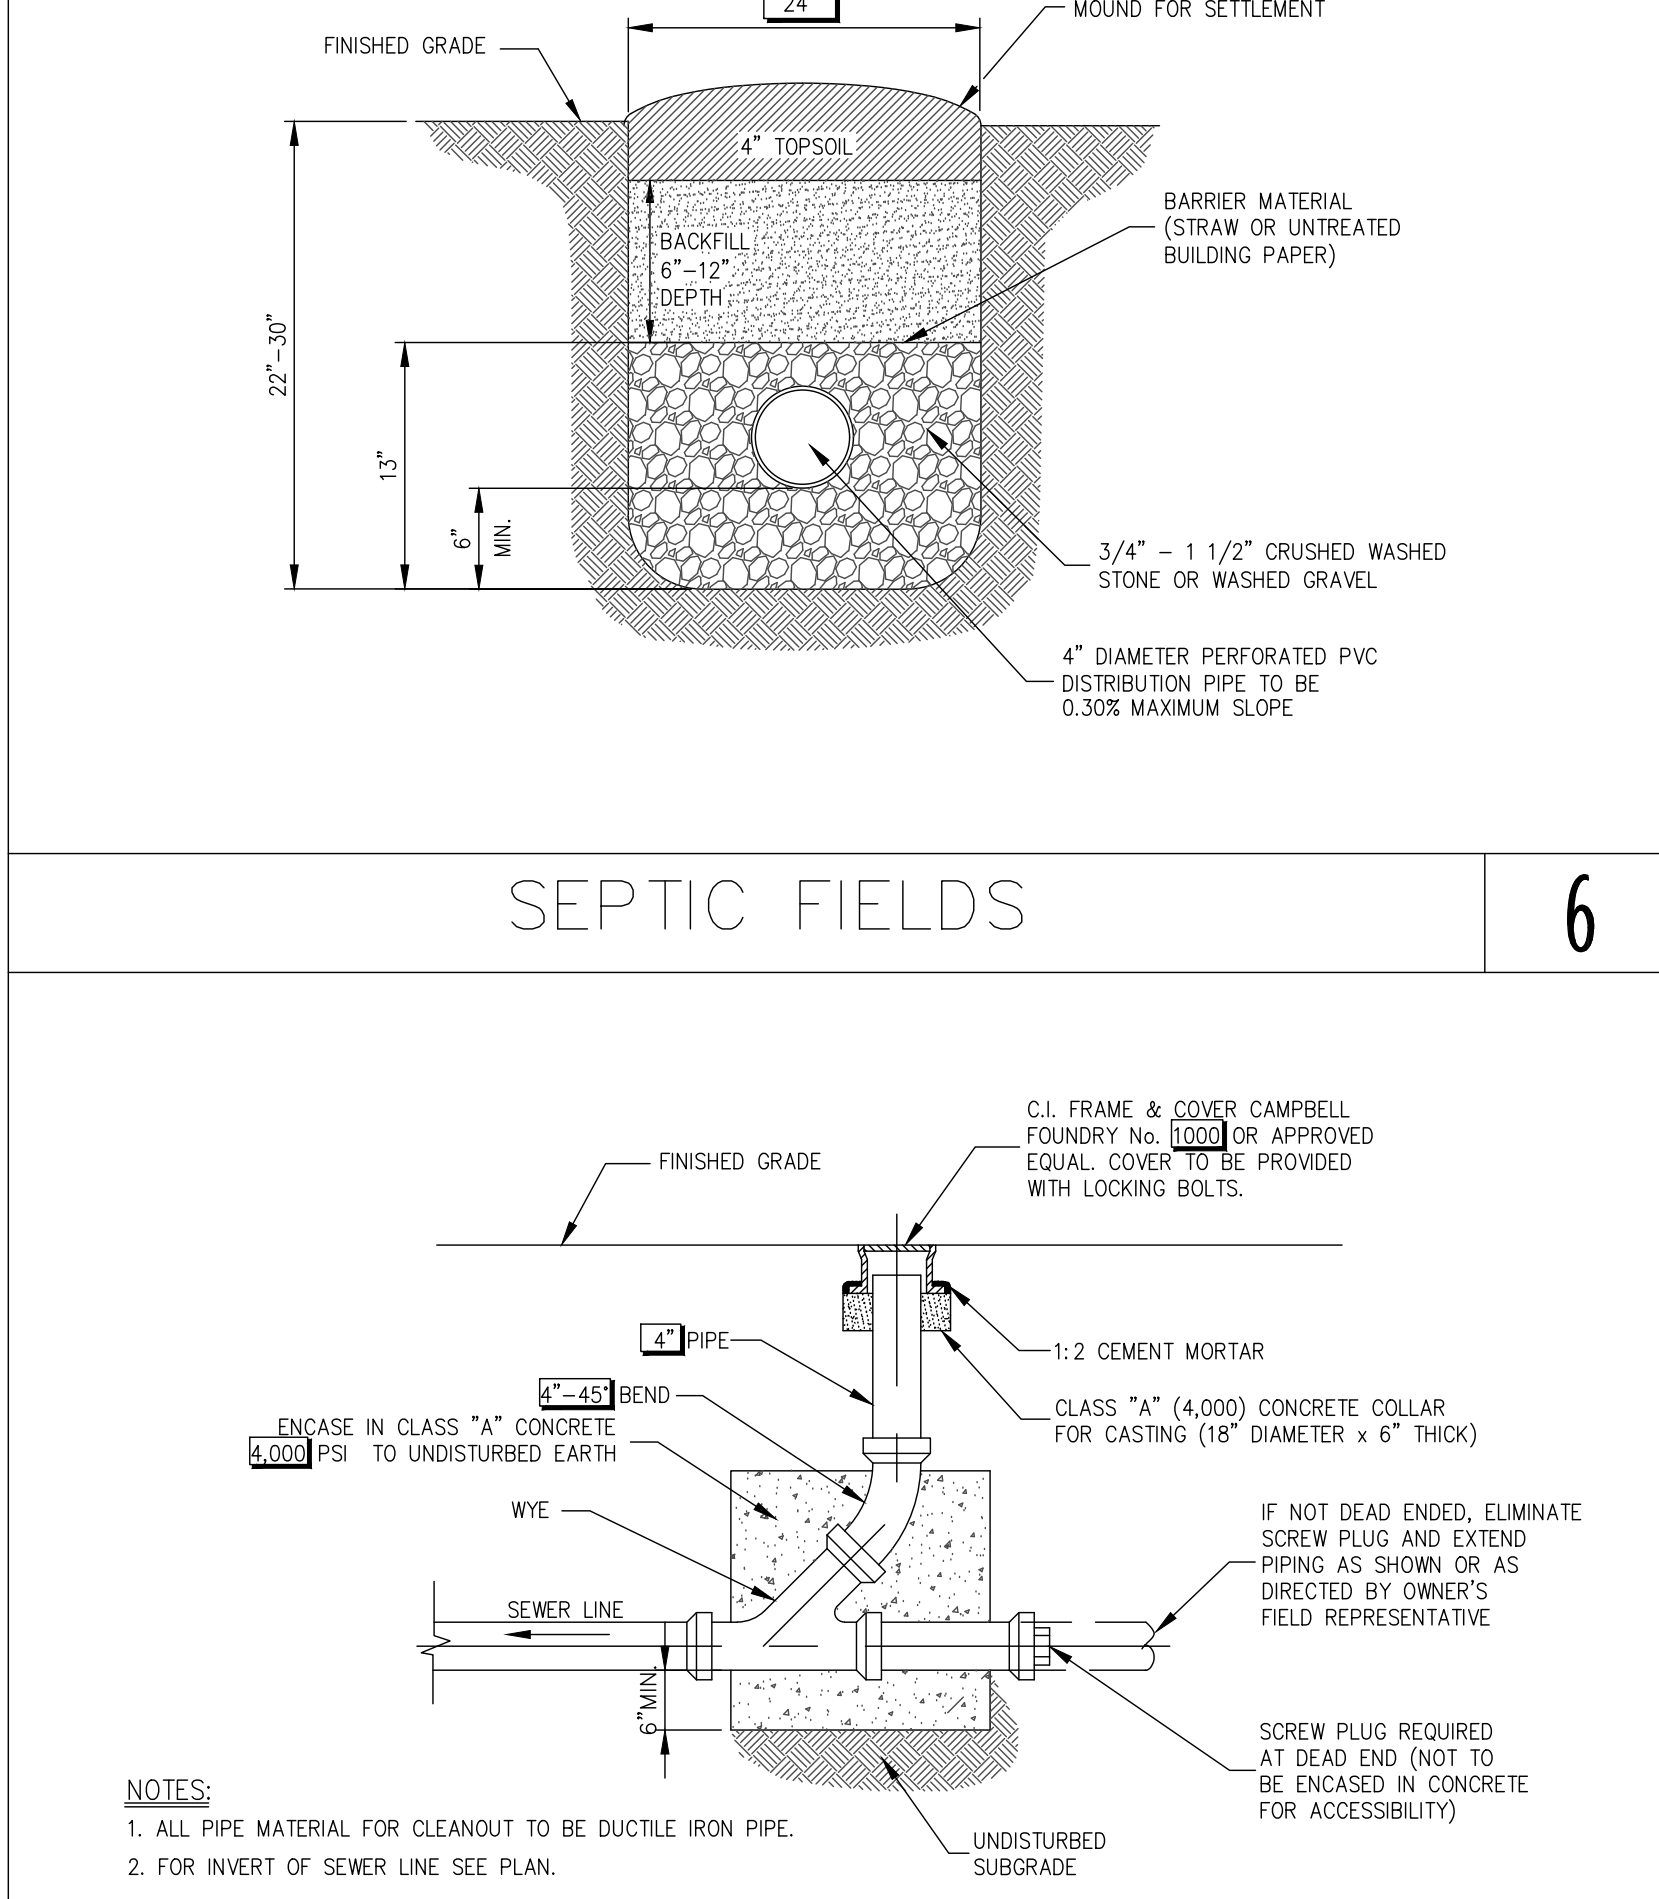


SEPTIC FIELDS

6

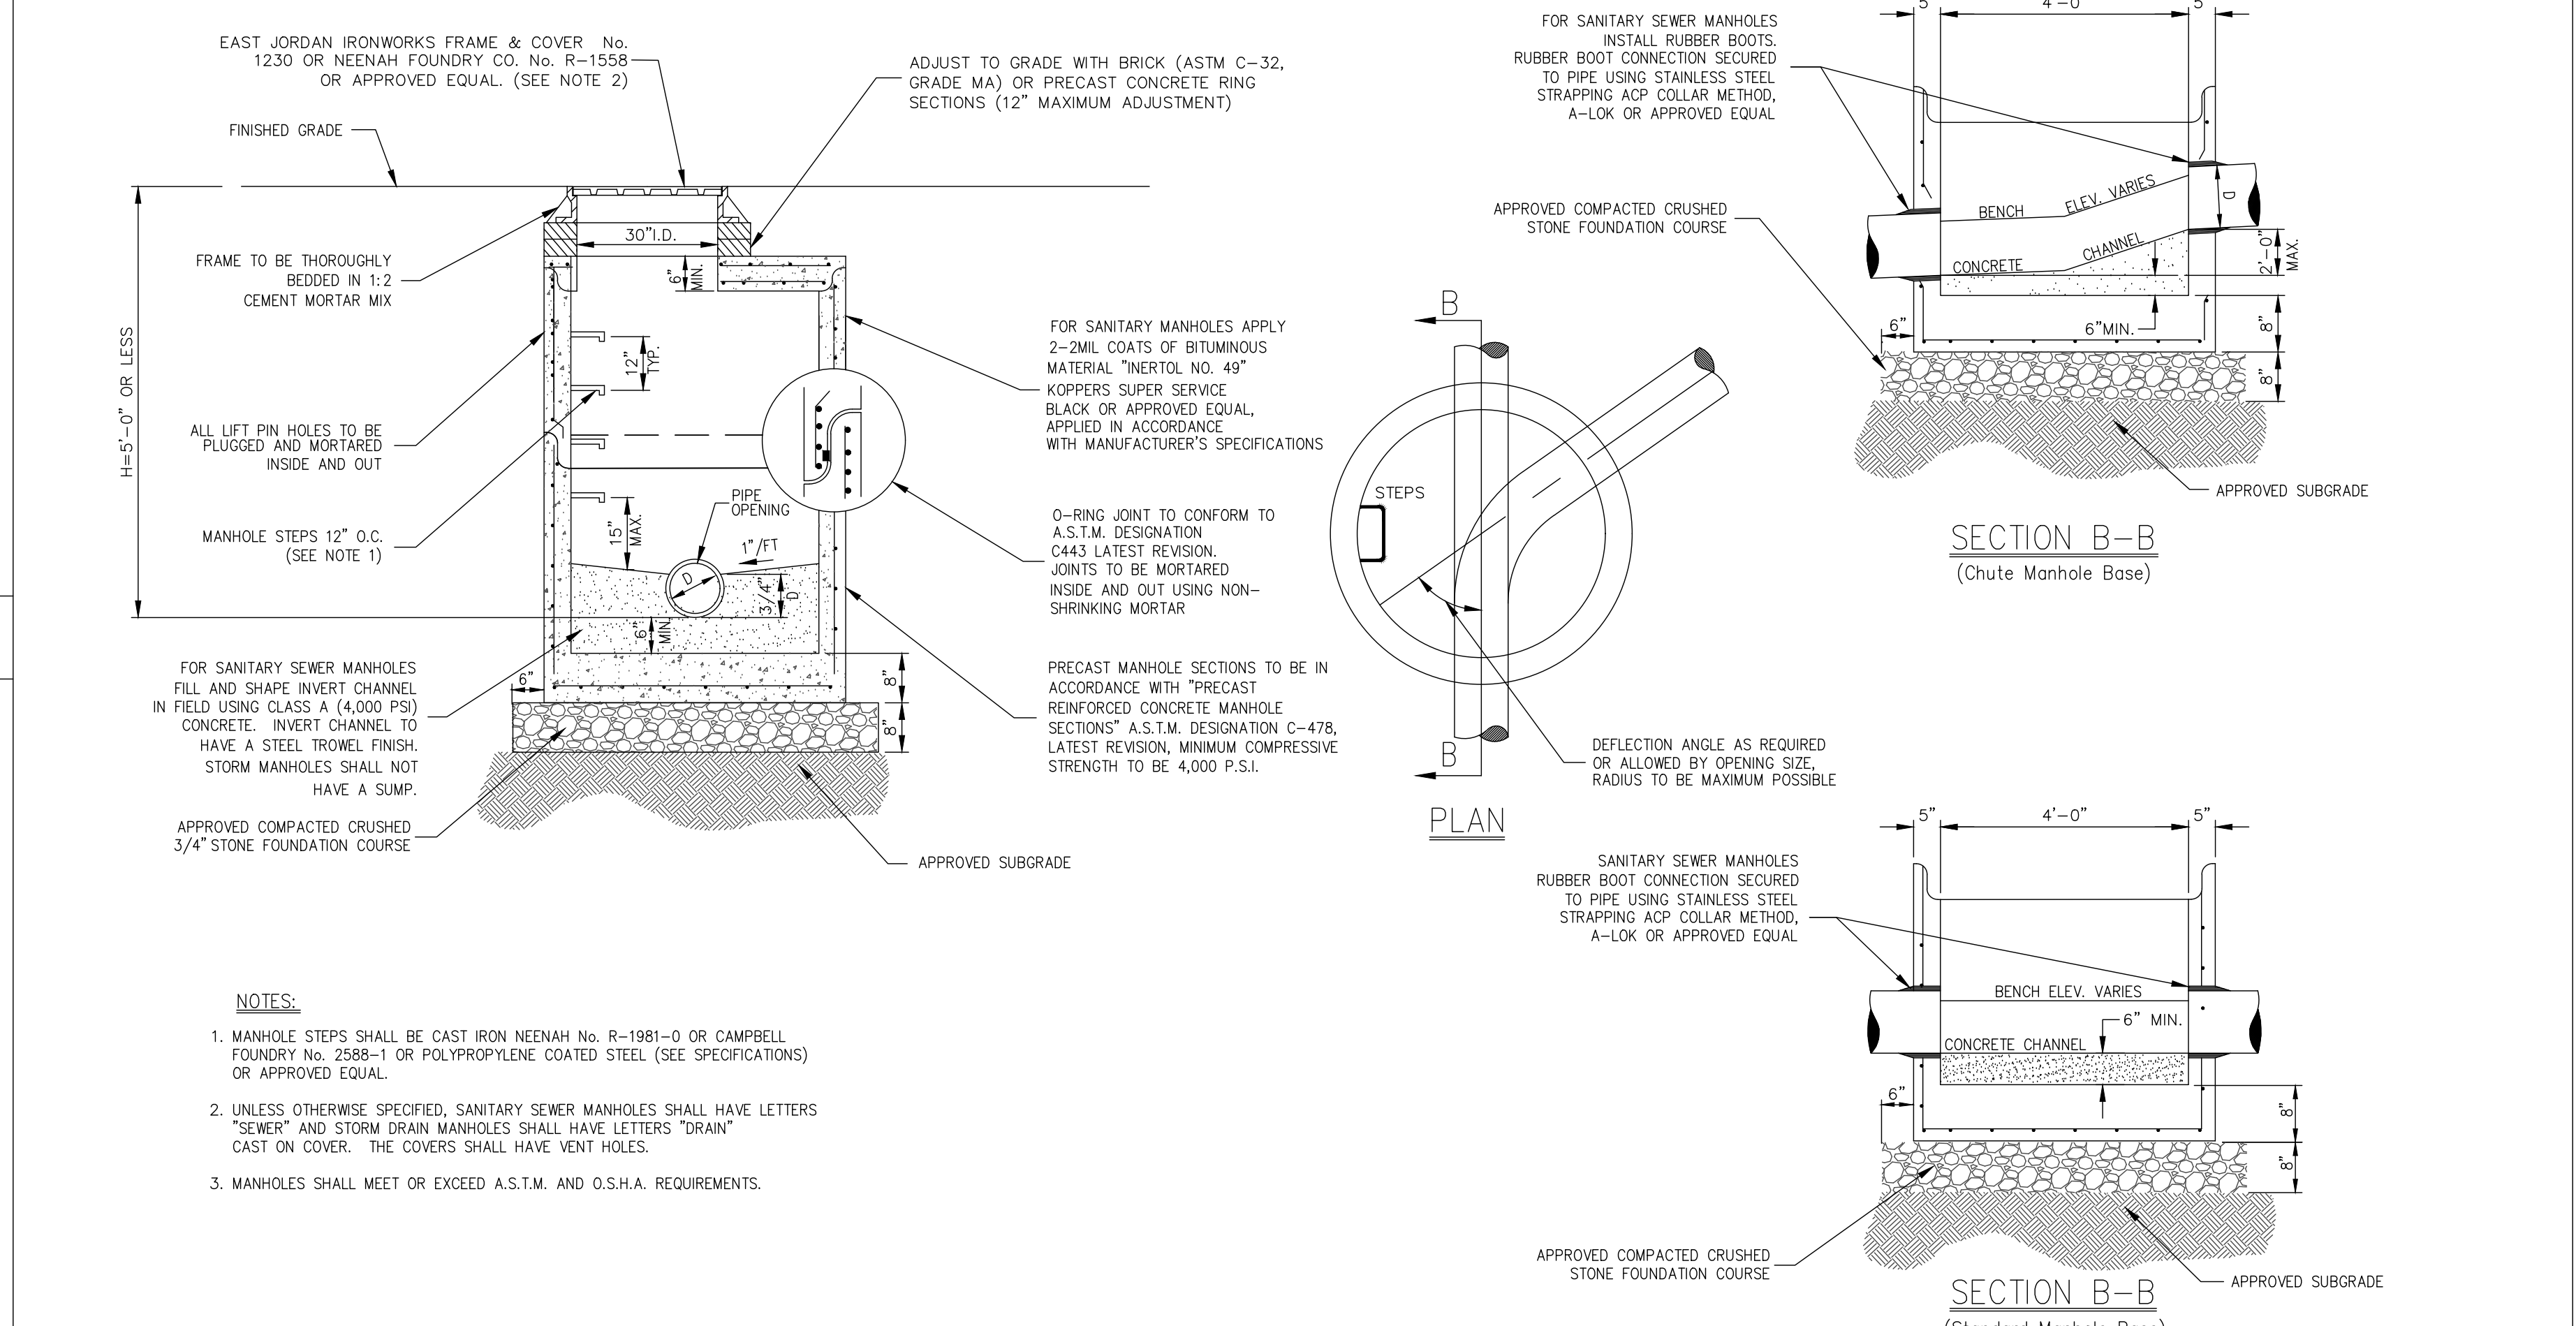


CLEANOUT W/O MANHOLE

7

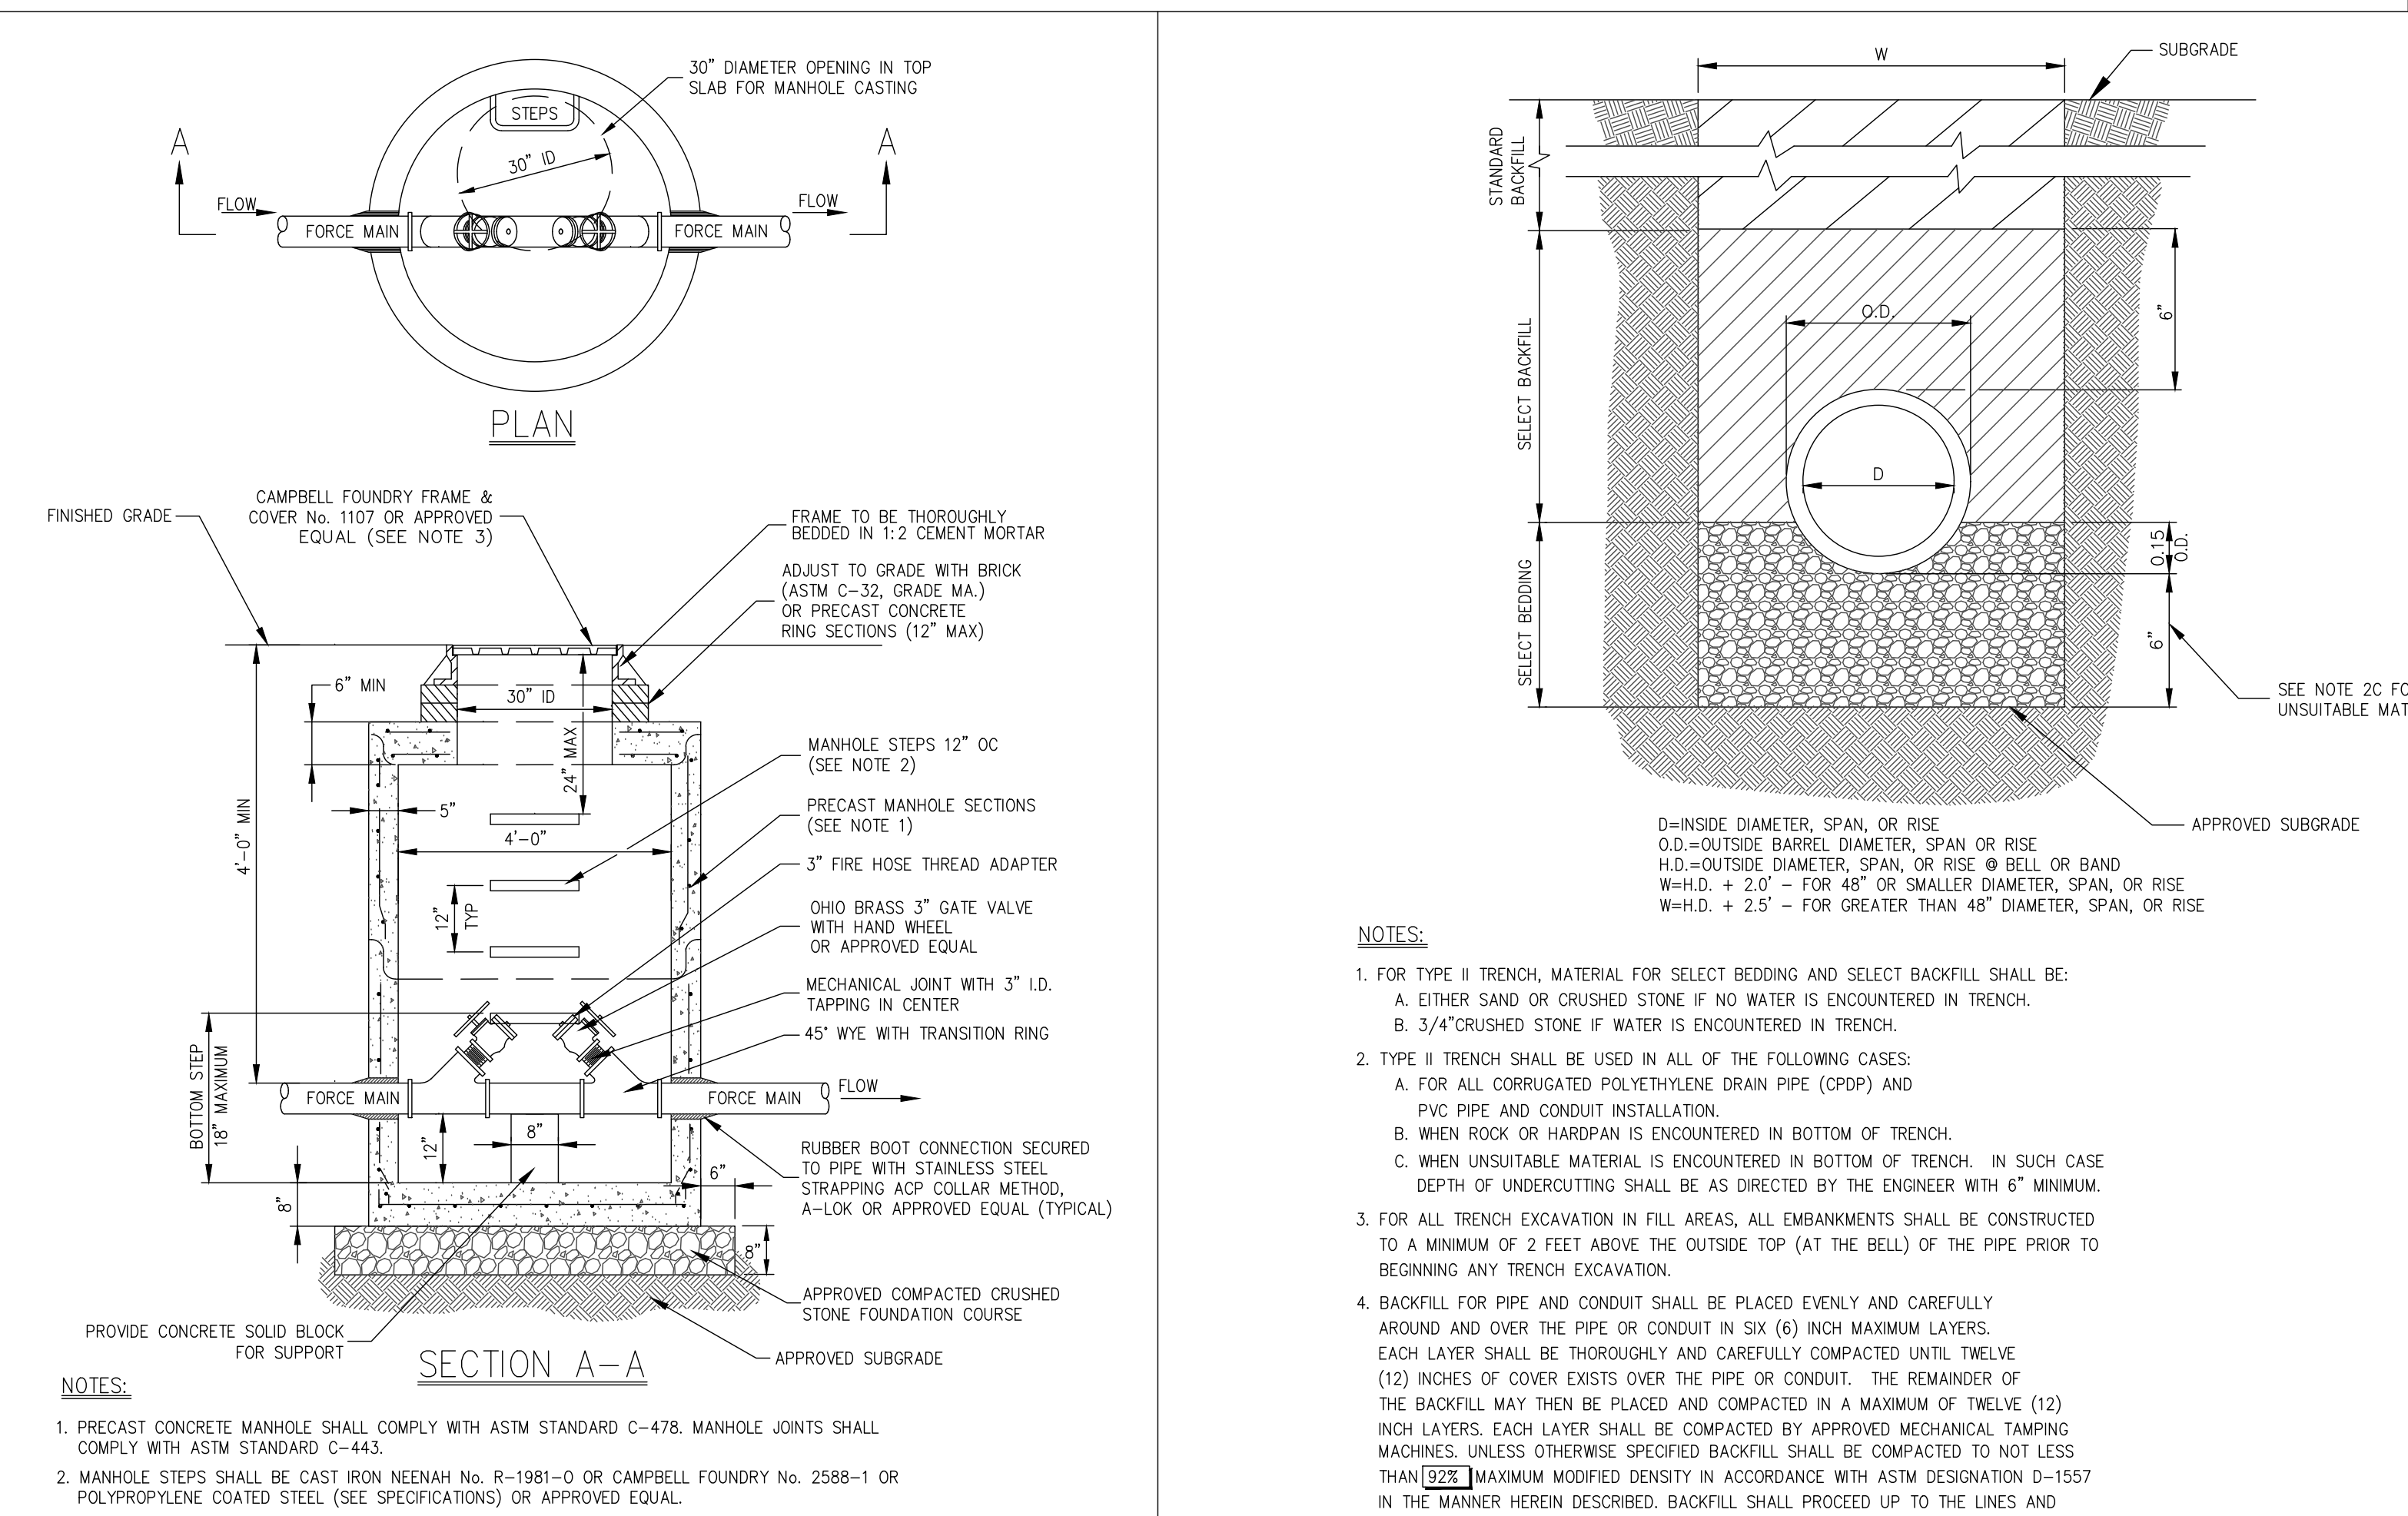

SANITARY SEWER FORCE MAIN  
CLEANOUT IN MANHOLE

9

 

TYPE II TRENCH

10

10/14/2022	REV. FOR NYCDPE SUBMISSION	3
03/25/2022	REV. PER TOWN COMMENTS	2
03/07/2022	REV. PER TOWN COMMENTS	1
Date	Description	No.
Revisions		

11/7/2022  
Date  
LEED-AP  
PROFESSOR OF ENGINEERING NY Lic. No. 081473

**LANGAN**  
Langan Engineering, Environmental, Surveying,  
Landscape Architecture, and Geology, P.C.  
One North Broadway, Suite 910  
White Plains, NY 10601  
T: 914.323.7400 F: 914.323.7401 www.langan.com

Project  
**LINCOLN LOGISTICS  
BREWSTER**  
TOWN OF SOUTHEAST  
PUTNAM COUNTY  
NEW YORK

Drawing Title  
**OWTS DETAILS (1  
OF 2)**

Project No.  
**190065201**  
Date  
**1/28/2022**  
Drawn By  
**JMSK**  
Checked By  
**CZMF**

Drawing No.  
**C-328**  
Sheet 47 of 97