


BASIN 4A-1-A
HORIZONTAL SCALE: 1" = 20'
VERTICAL SCALE: 1" = 10'

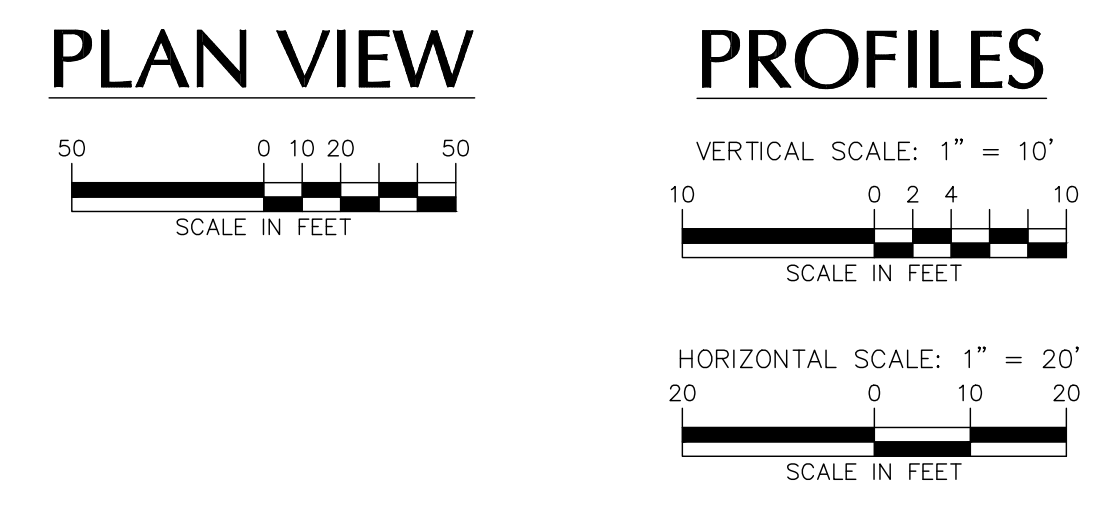

<table><tr><td>10/14/2022</td><td>REV. FOR NYDEP SUBMISSION</td><td>3</td></tr><tr><td>03/25/2022</td><td>REV. PER TOWN COMMENTS</td><td>2</td></tr><tr><td>03/07/2022</td><td>REV. PER TOWN COMMENTS</td><td>1</td></tr><tr><td>Date</td><td>Description</td><td>No.</td></tr><tr><td colspan="3">Revisions</td></tr></table>	10/14/2022	REV. FOR NYDEP SUBMISSION	3	03/25/2022	REV. PER TOWN COMMENTS	2	03/07/2022	REV. PER TOWN COMMENTS	1	Date	Description	No.	Revisions			<p>WARNING: IT IS A VIOLATION OF THE NYS EDUCATION LAW ARTICLE 146 FOR ANY PERSON, UNLESS HE IS ACTING UNDER THE DIRECTION OF A LICENSED PROFESSIONAL ENGINEER, LAND SURVEYOR OR GEOLOGIST, TO ALTER THIS ITEM IN ANY WAY.</p>	<p>STATE OF NEW YORK Professional Engineer No. 081473 Date 11/7/2022 LEED-AP PROFESSIONAL ENGINEER NY Lic. No. 081473</p>	<p>LANGAN Langan Engineering, Environmental, Surveying, Landscape Architecture, and Geology, D.P.C. One North Broadway, Suite 910 White Plains, NY 10601 T: 914.323.7400 F: 914.323.7401 www.langan.com</p>	<p>Project LINCOLN LOGISTICS BREWSTER TOWN OF SOUTHEAST PUTNAM COUNTY NEW YORK</p>	<p>Drawing Title STORM MANAGEMENT PROFILES: 4A-1-A</p>	<p>Project No. 190065201 Date 1/28/2022 Drawn By JMSK Checked By CZ/MF</p>	<p>Drawing No. C-807 Sheet 81 of 97</p>
10/14/2022	REV. FOR NYDEP SUBMISSION	3																				
03/25/2022	REV. PER TOWN COMMENTS	2																				
03/07/2022	REV. PER TOWN COMMENTS	1																				
Date	Description	No.																				
Revisions																						