




1 HVAC - EQUIPMENT - RTU / MAU CURB DETAIL NTS

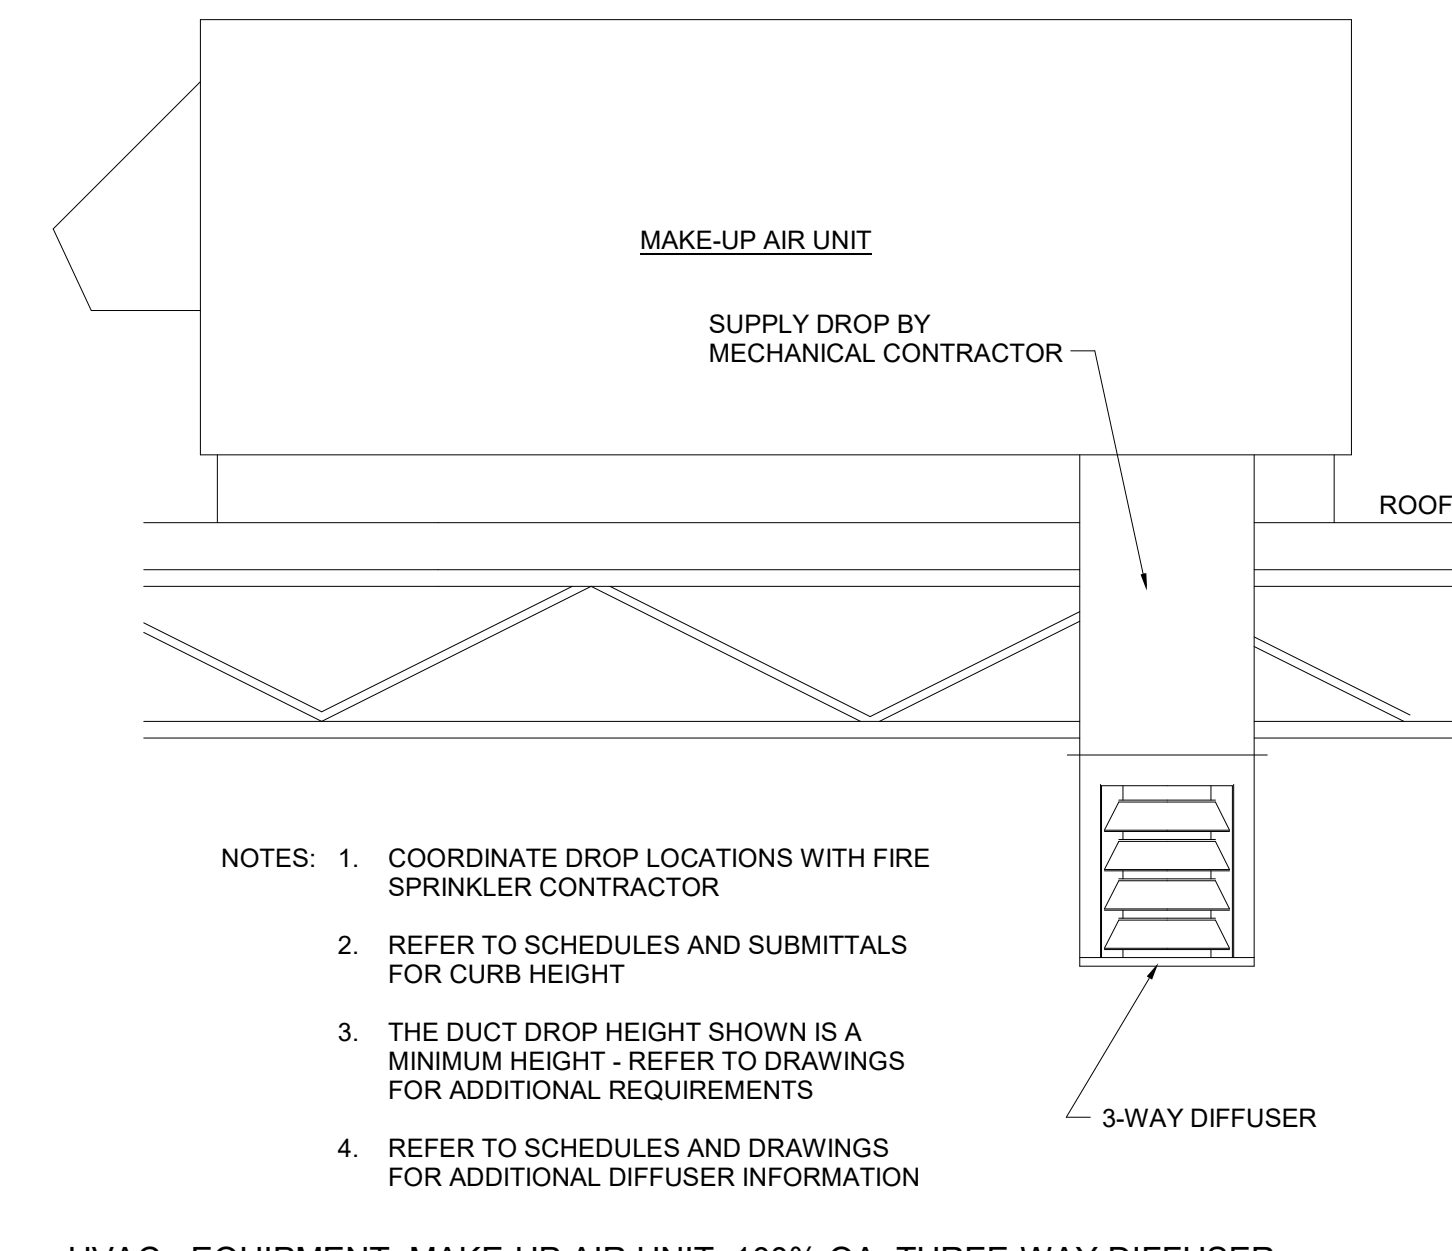


2 HVAC - EQUIPMENT, MAKE-UP AIR UNIT, 100% OA, THREE-WAY DIFFUSER NTS

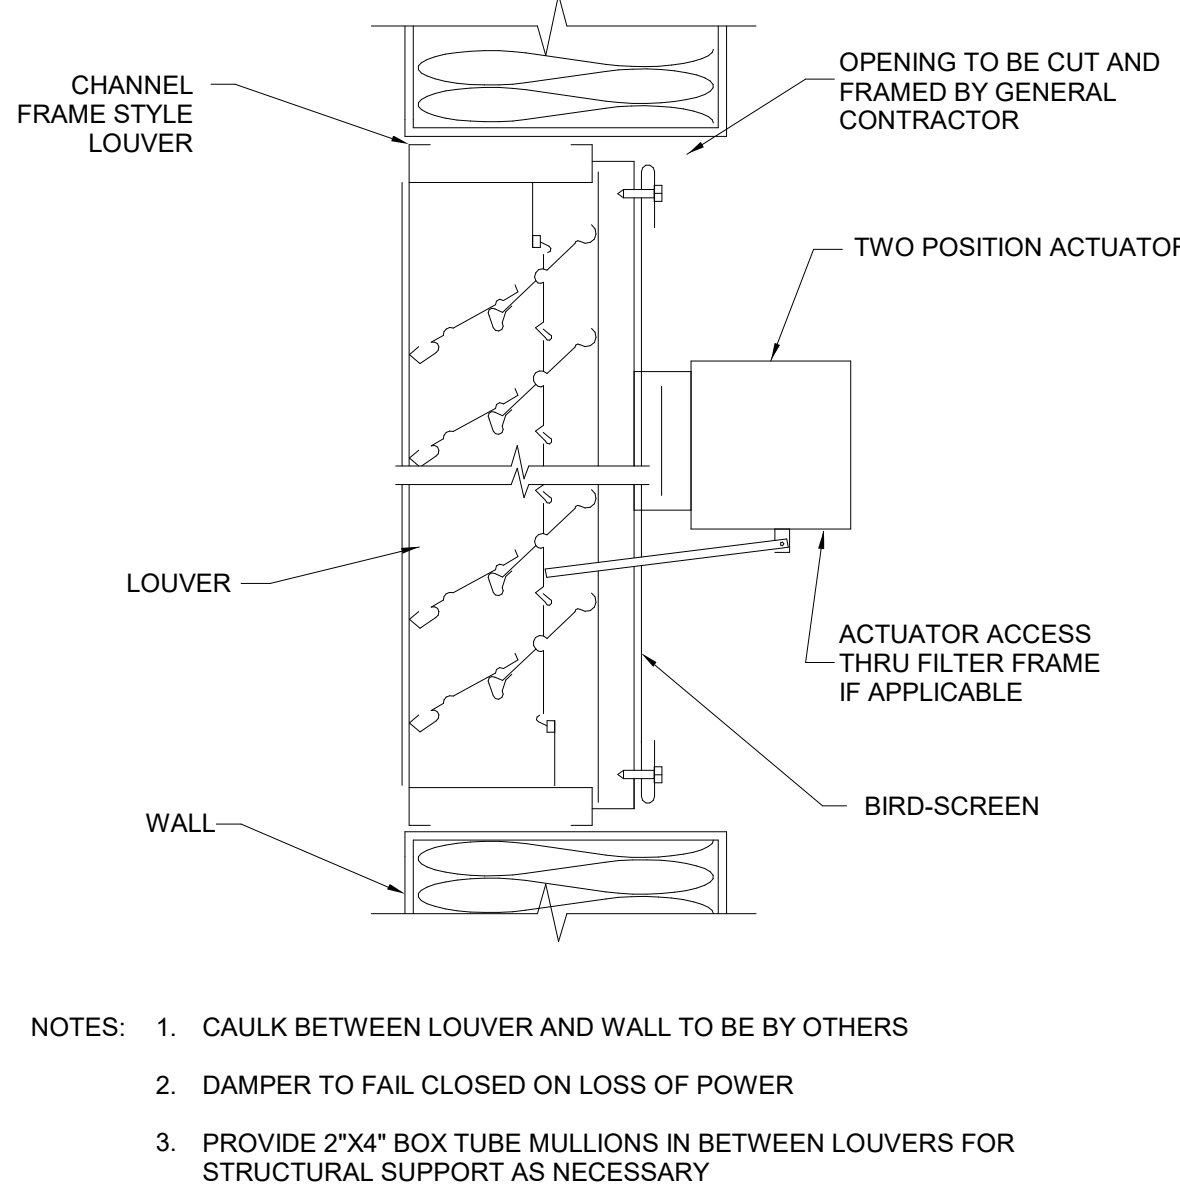


3 HVAC - LOUVER DAMPER NTS

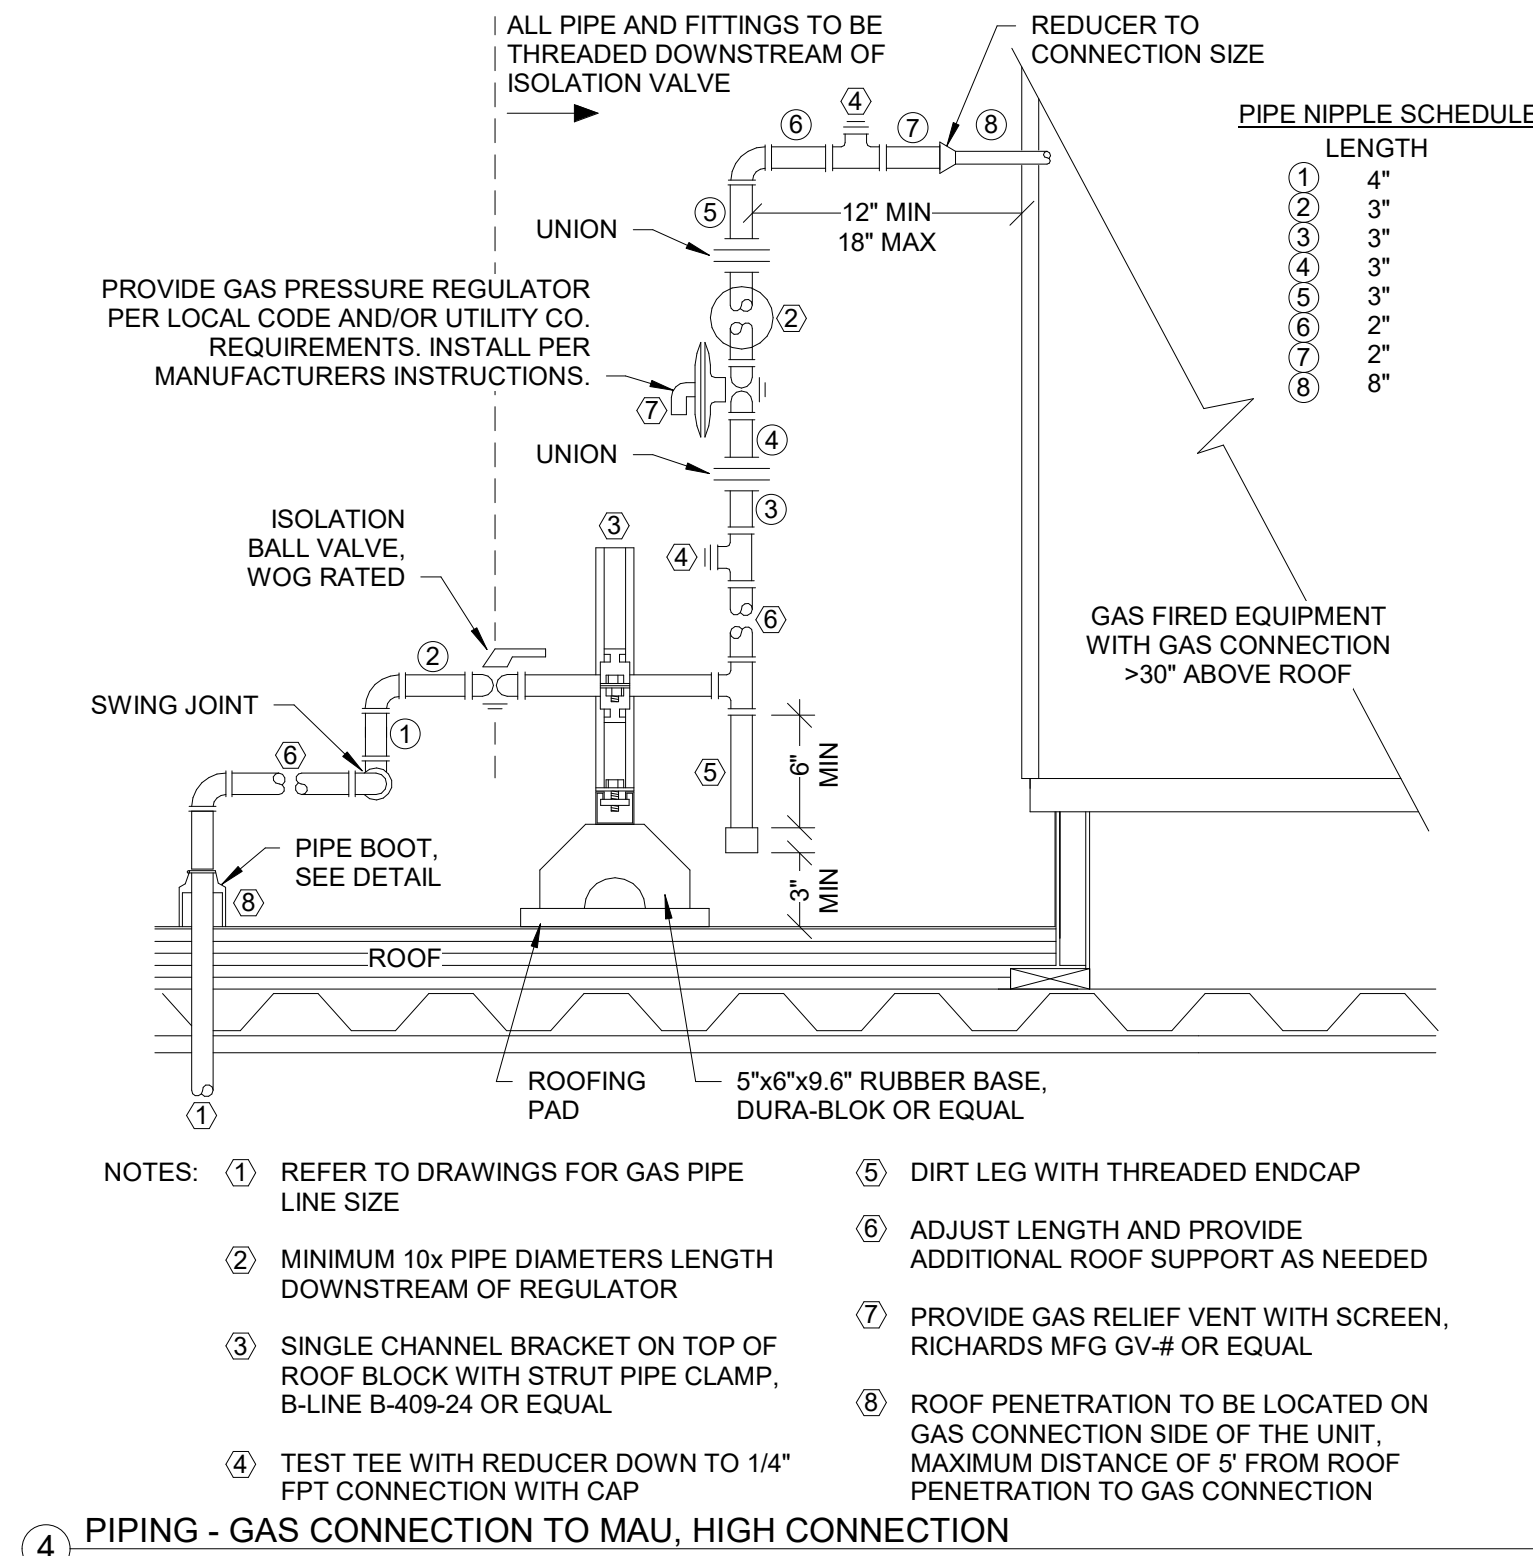


4 PIPING - GAS CONNECTION TO MAU, HIGH CONNECTION NTS

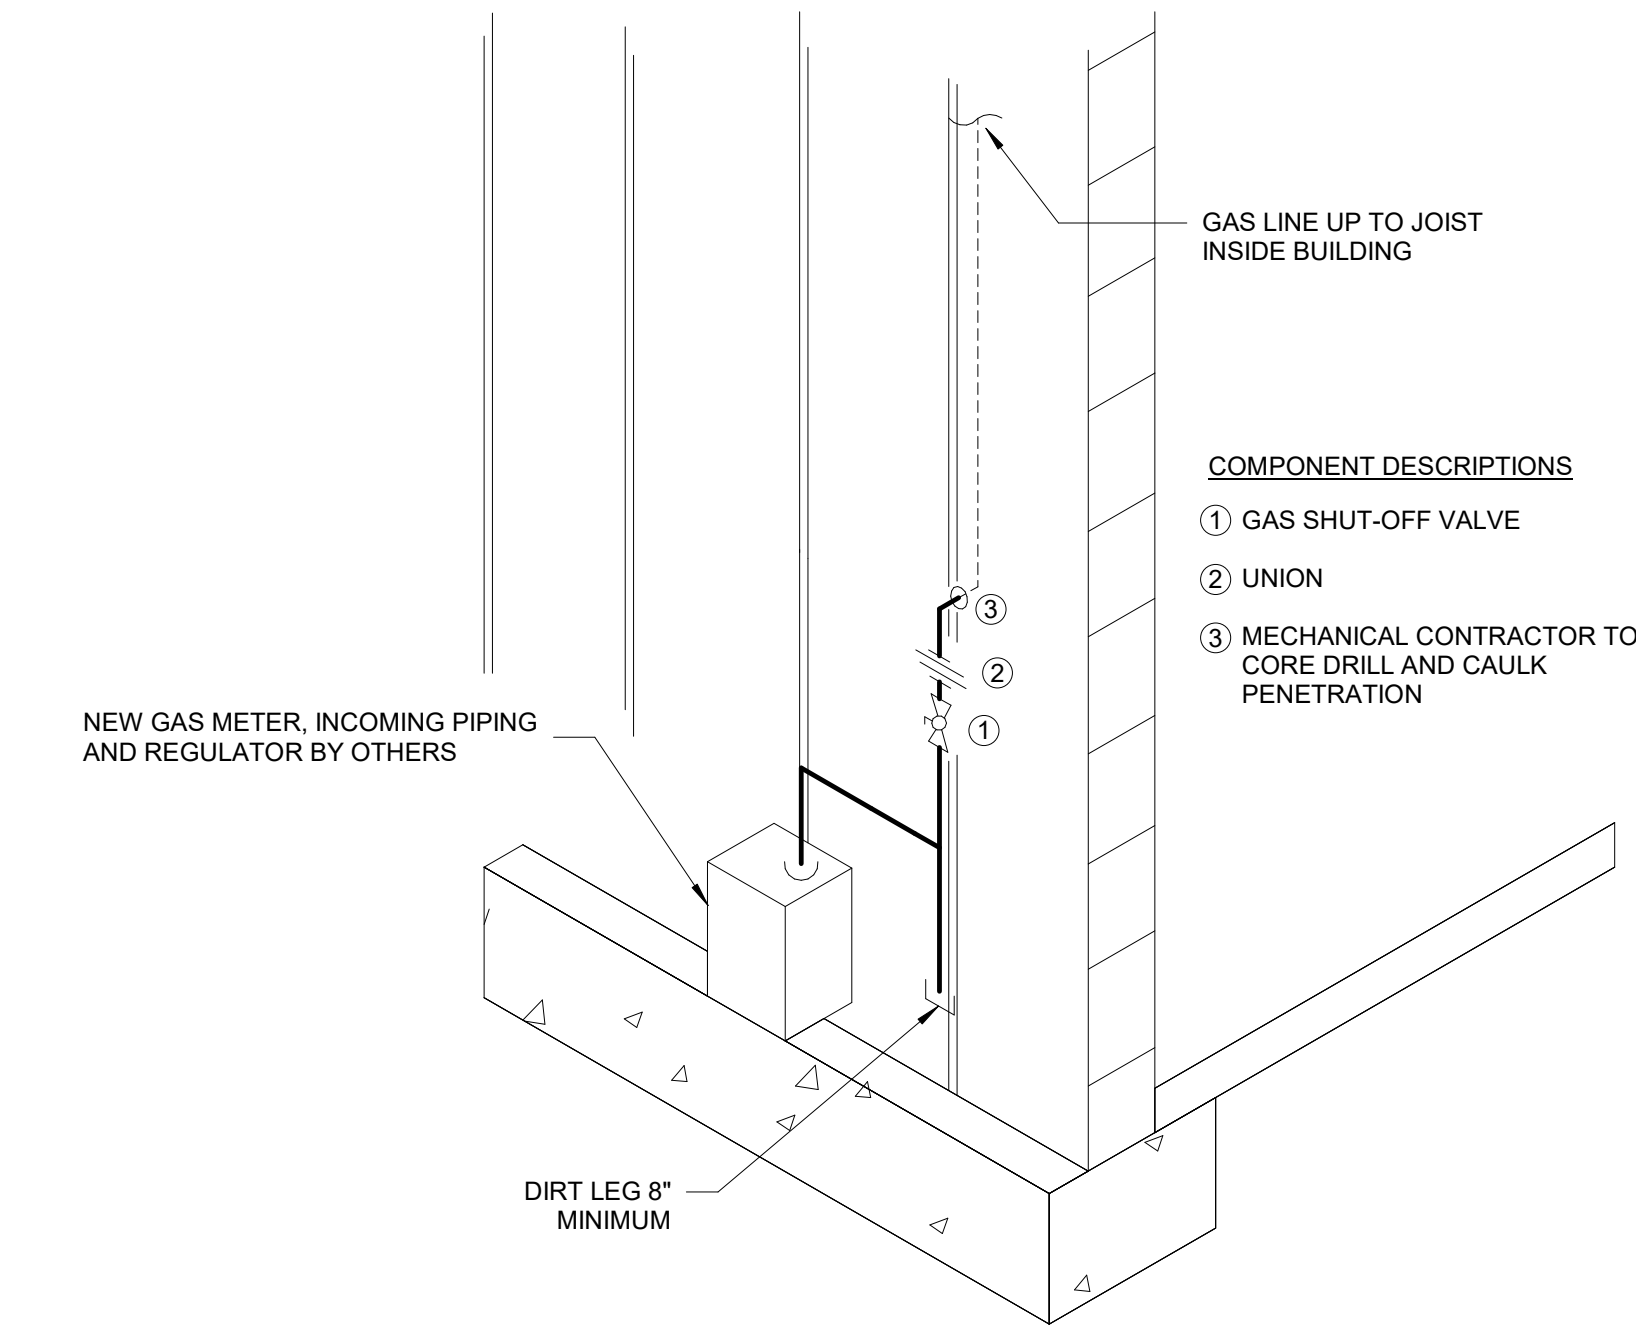


5 PIPING - GAS METER CONNECTION, ISO NTS

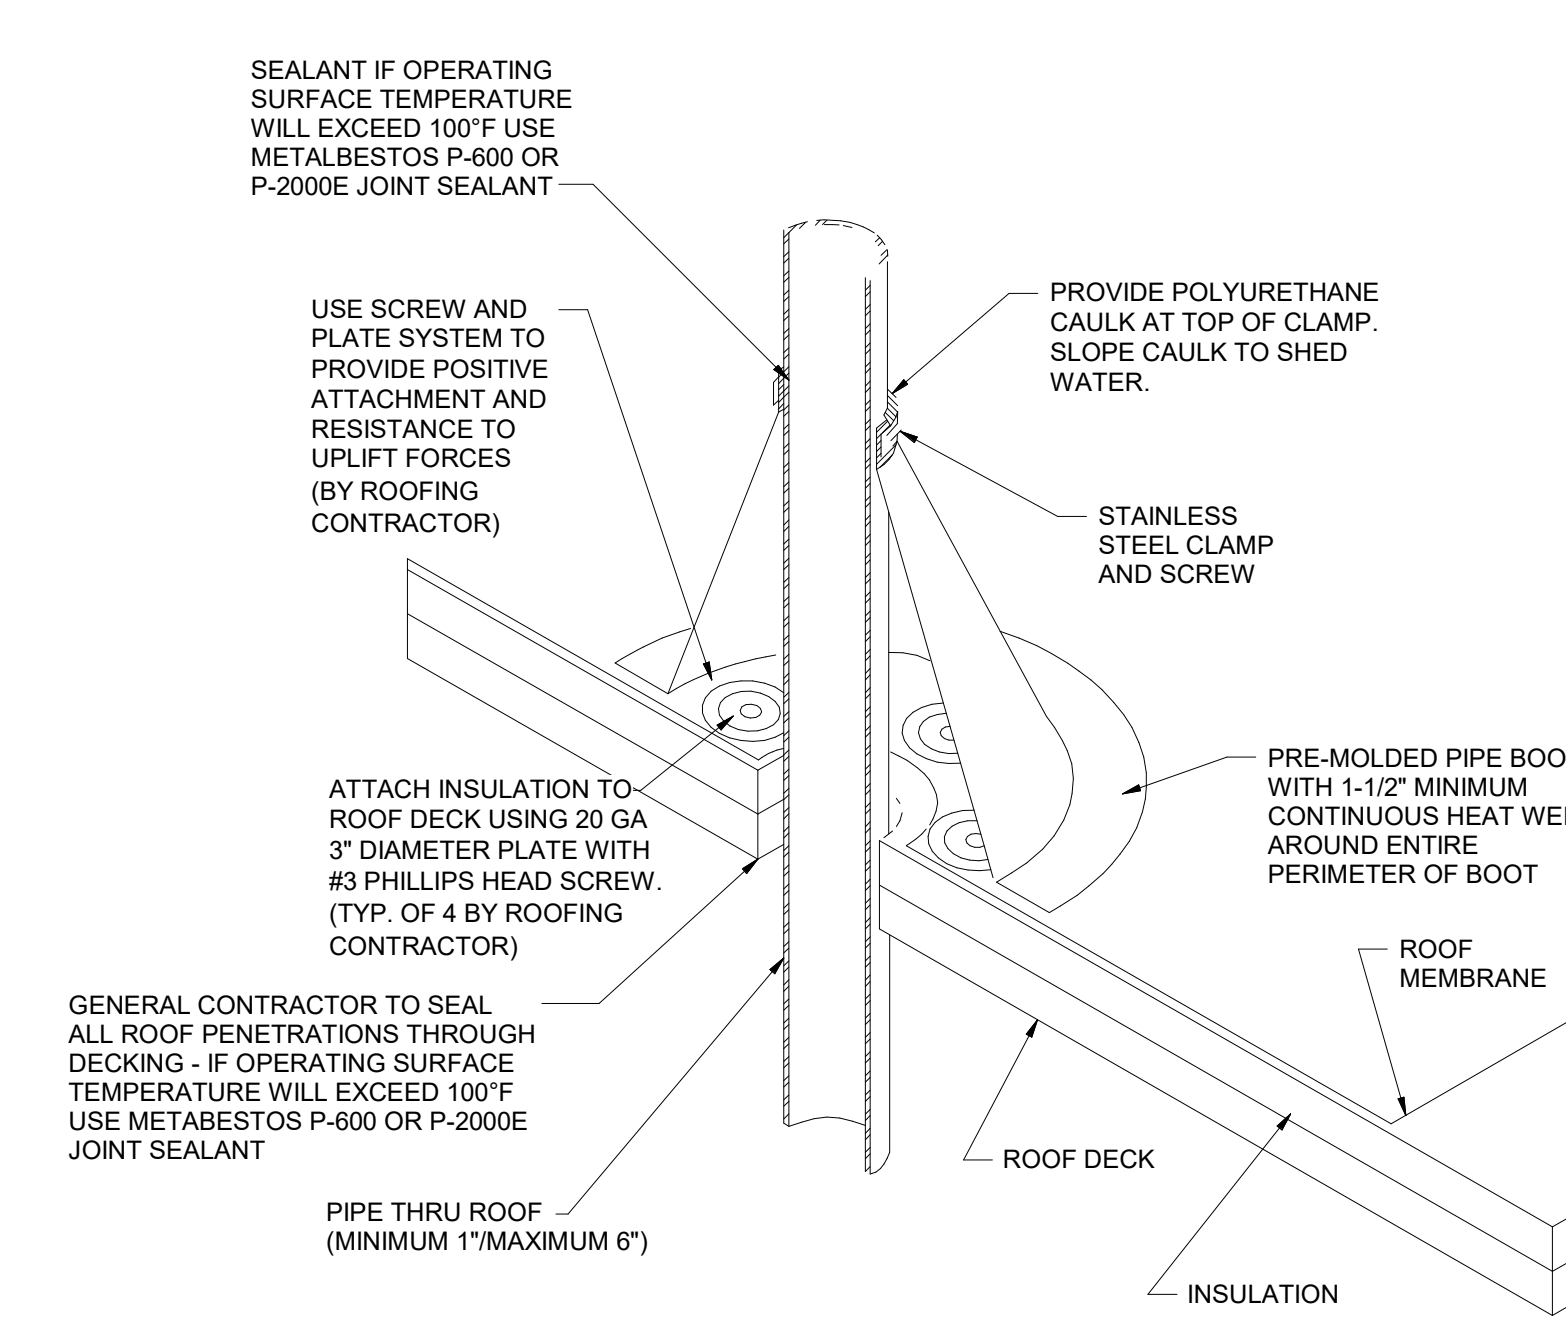


6 PIPING - PIPE THRU ROOF NTS

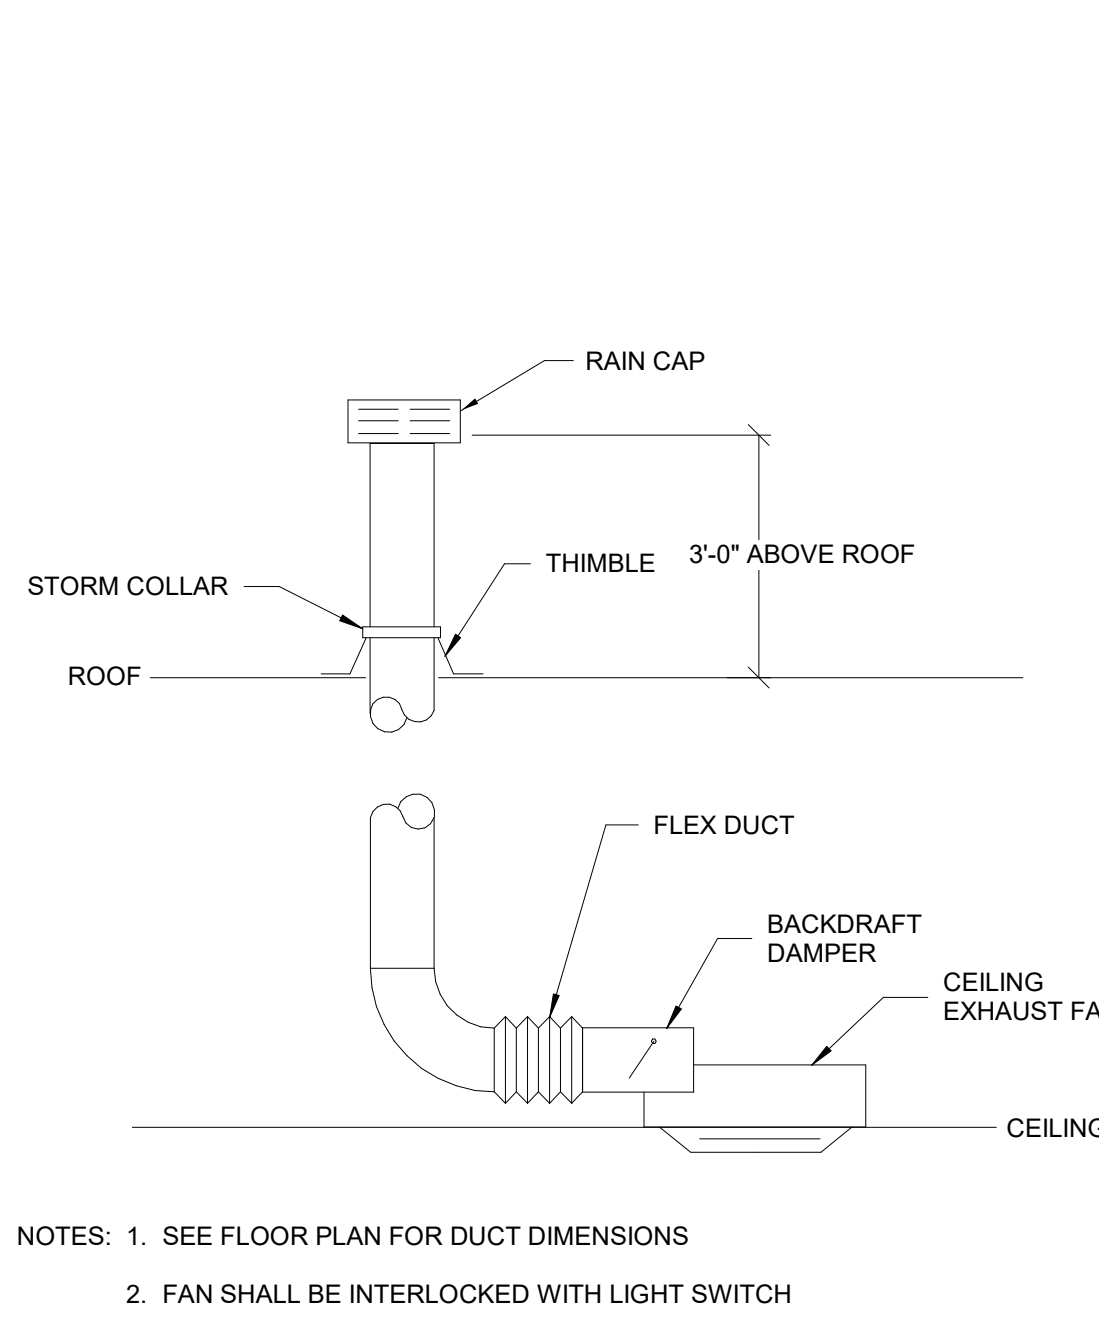


7 HVAC - TOILET CEILING MOUNTED EXHAUST FAN RAIN CAP NTS

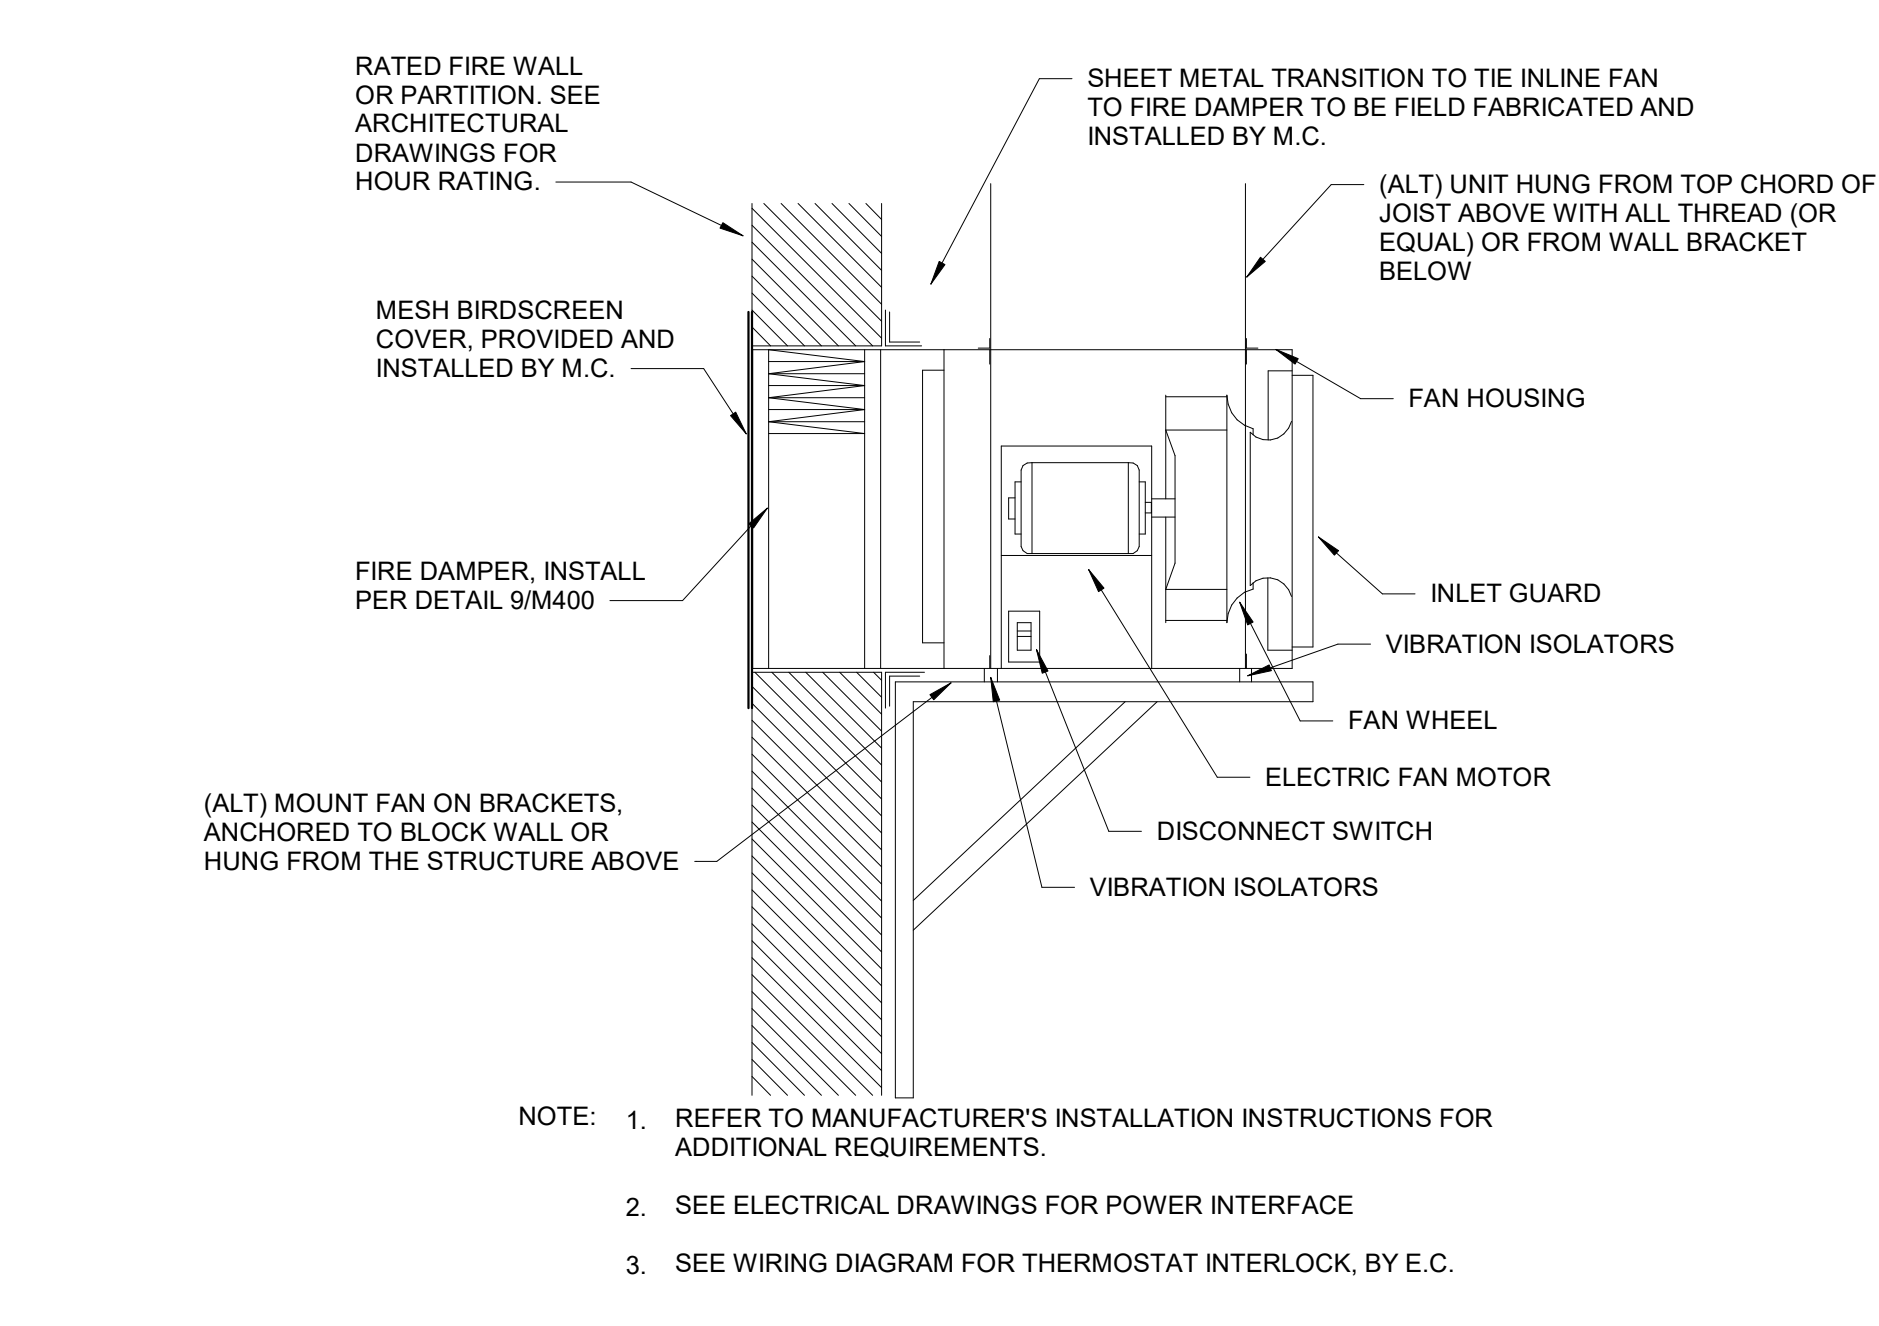


8 HVAC - EQUIPMENT, EXHAUST FAN, INLINE NTS

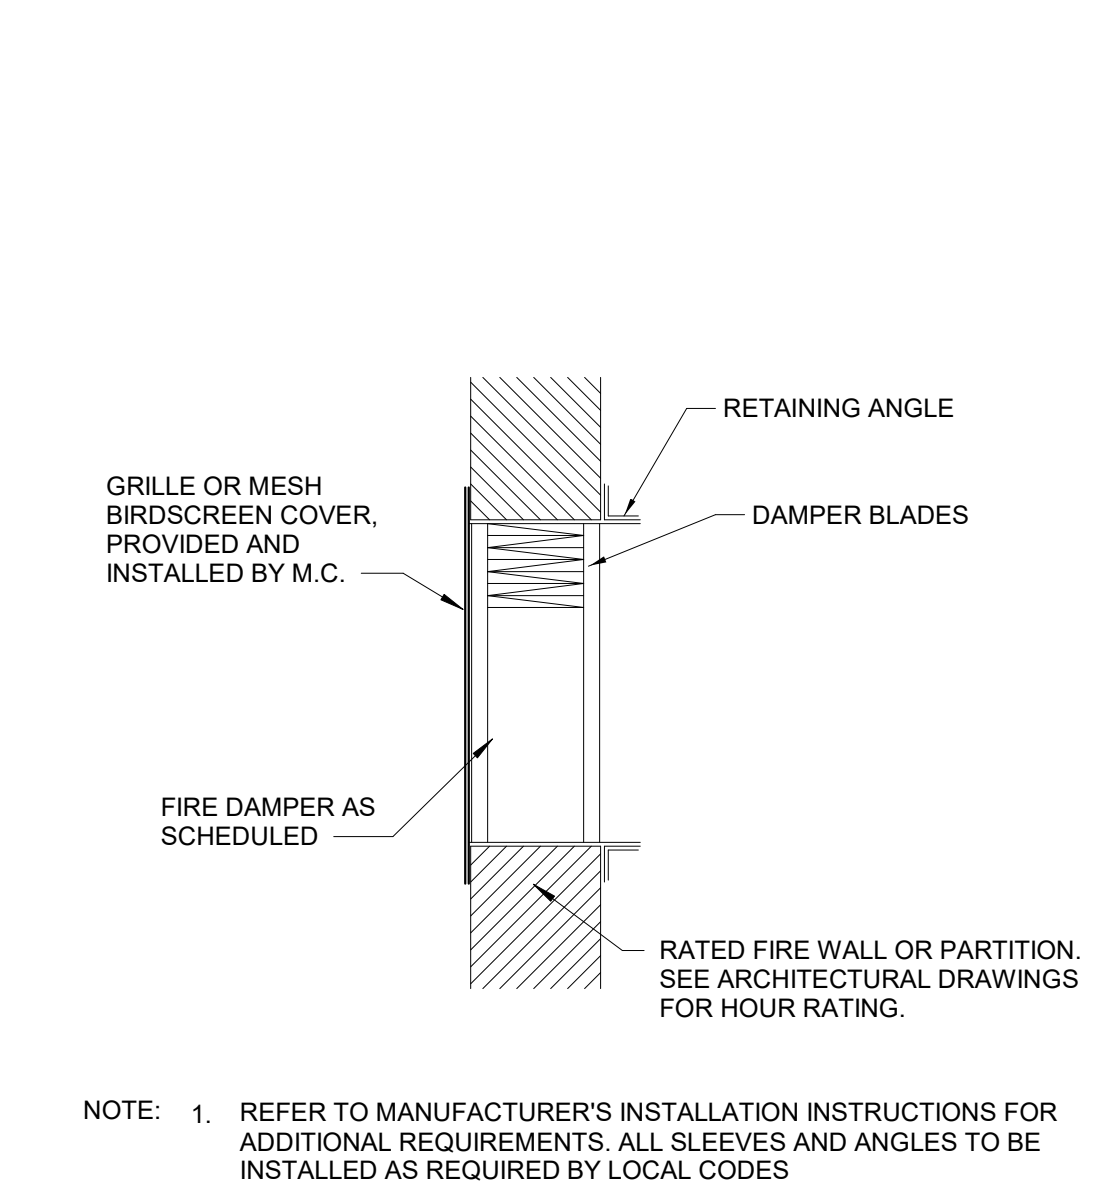


9 HVAC - LIFE SAFETY, FIRE DAMPER, W/O DUCT CONNECTION NTS

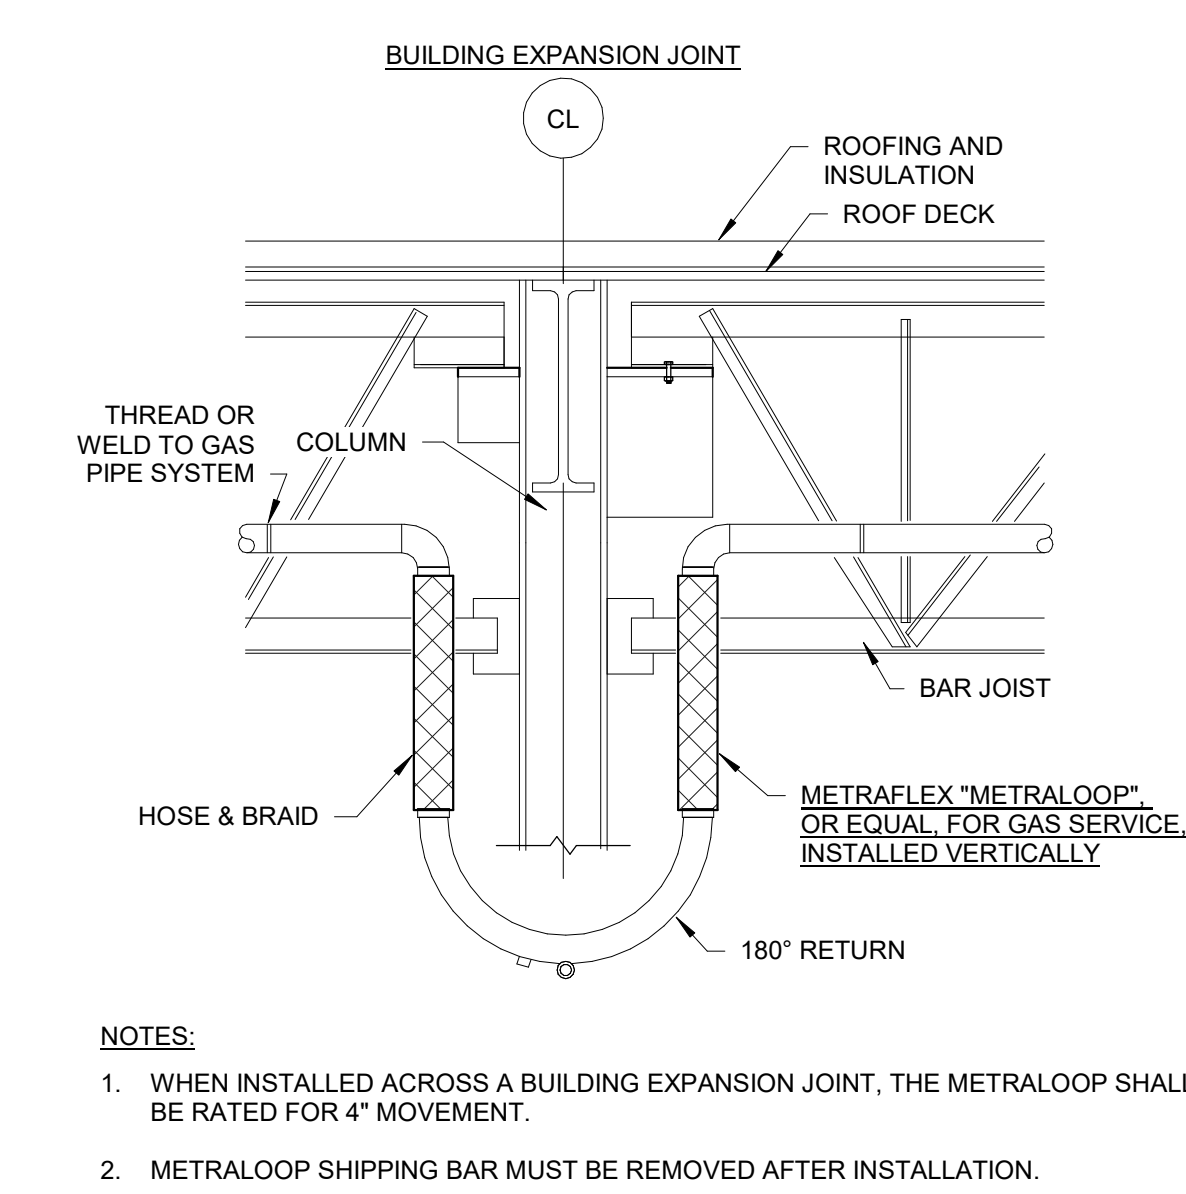

10 PIPING - GAS PIPING EXPANSION JOINT NTS

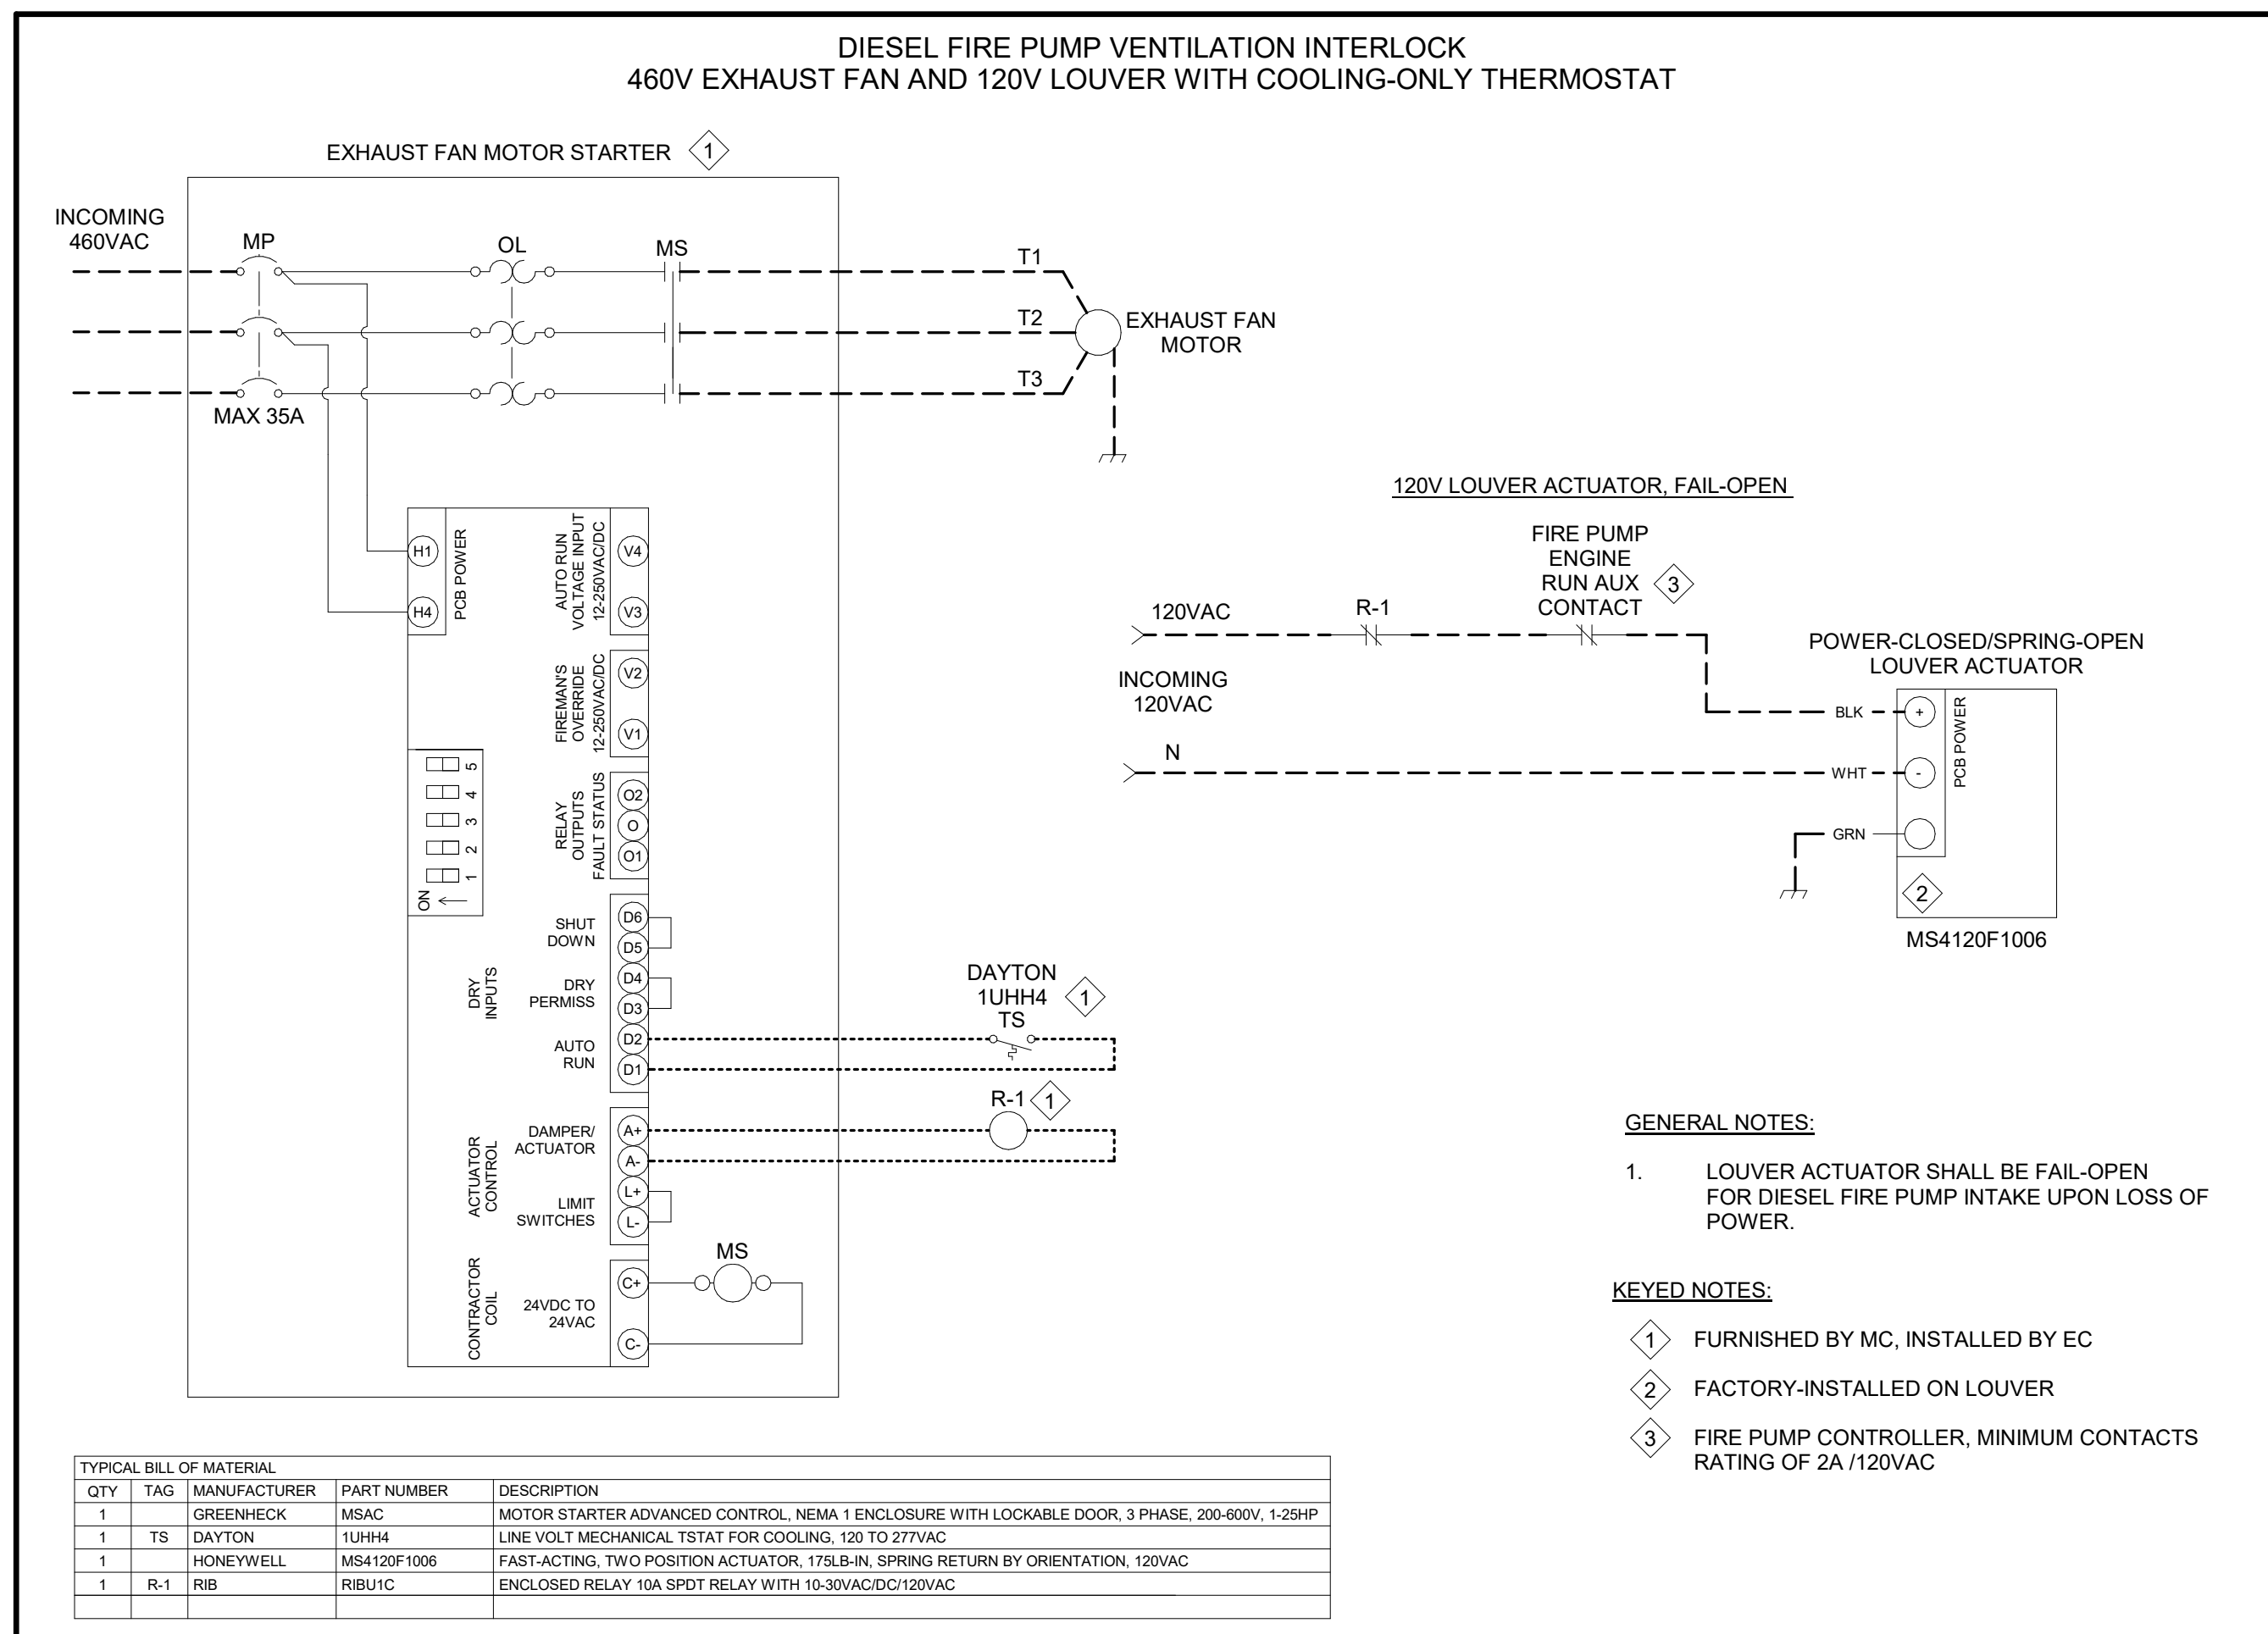

11 WIRING - DIESEL PUMP 460V EF & LOUVER NTS

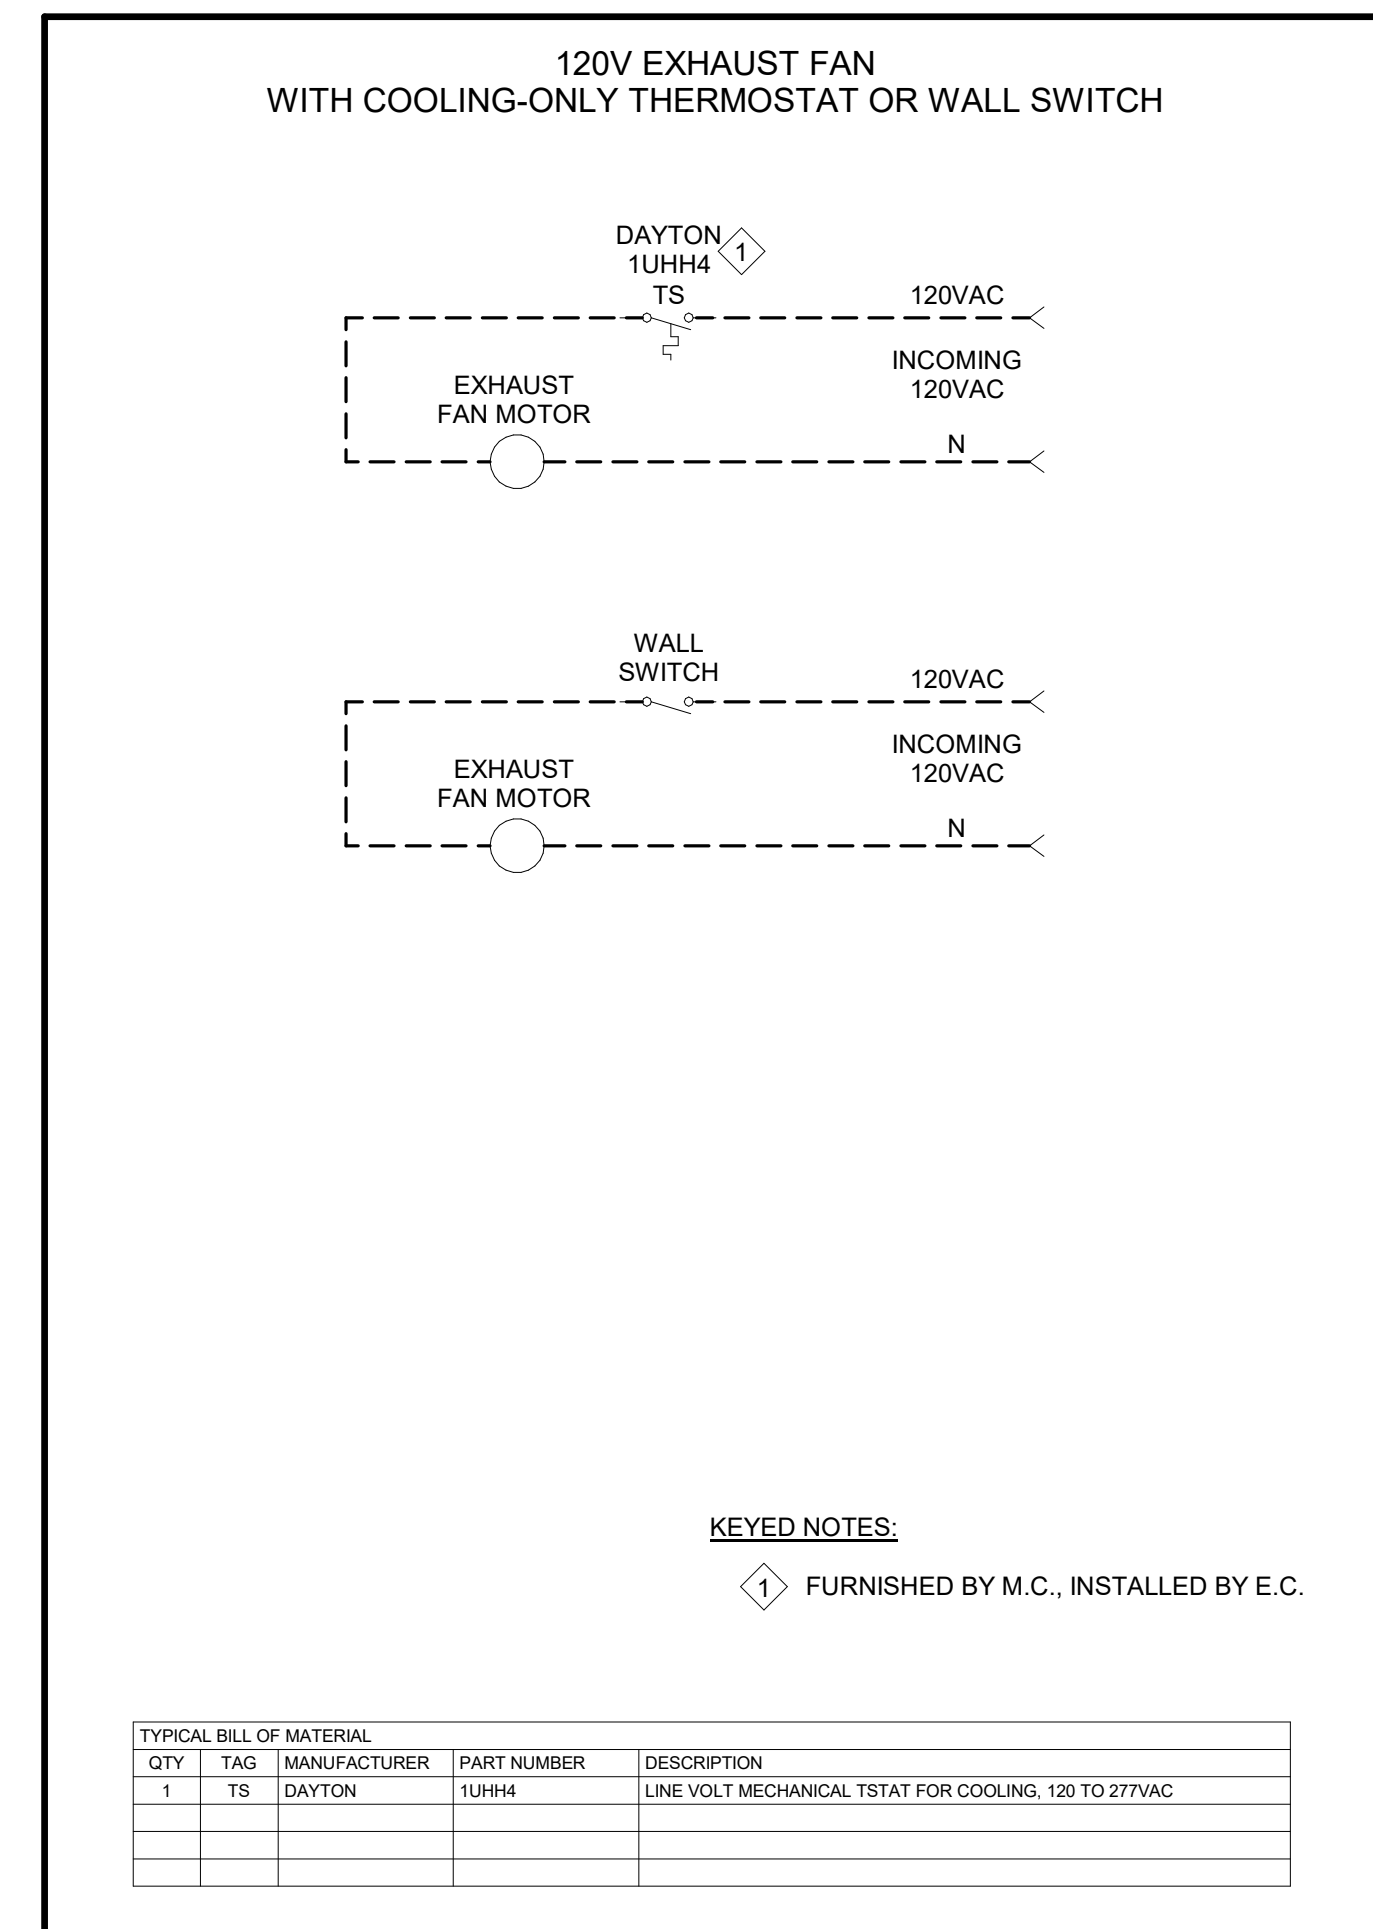

12 WIRING - 120V EF WITH THERMOSTAT NTS

DESIGNER / BUILDER

ARCO

DESIGN/BUILD INDUSTRIAL

44 SOUTH BROADWAY, SUITE 1003
WHITE PLAINS, NY 10601
P: 914.821.5535 F: 914.306.8010

ADBI DESIGN SERVICES

Lincoln Equities Group, LLC

PROJECT TITLE

LINCOLN EQUITIES - NY-131- BLDG A

NY-312 & PUGSLEY RD, SOUTHEAST, NY 10509

ARCHITECT

ADBI DESIGN SERVICES LLC
44 SOUTH BROADWAY, SUITE 1003
WHITE PLAINS, NY 10601

CIVIL ENGINEER

LANGAN ENGINEERING
300 KIMBALL DRIVE
PARSIPPANY, NJ 07054

STRUCTURAL ENGINEER

SMITH ROBERTS AND ASSOCIATES, INC.
6501 BLUFF RD.
INDIANAPOLIS, INDIANA 46217

MECHANICAL ENGINEER

NATIONAL DESIGN/BUILD SERVICES
11840 BORMAN DRIVE
ST. LOUIS, MO 63146

ELECTRICAL ENGINEER

FJB ENGINEERING
5 CHRISTY DRIVE, SUITE 307
CHADDS FORD, PA 19317

PLUMBING ENGINEER

MCCARTHY ENGINEERING ASSOCIATES, INC.
315 EAST SECOND STREET
BOYERTOWN, PA 19512

FIRE PROTECTION ENGINEER

S A COMUNALE CO. INC.
2900 NEWPARK DRIVE
BARBERTON, OH 44203

SEAL

THE PERSONAL SEAL AFFIXED TO THIS SHEET INDICATES THAT THE PROFESSIONAL ENGINEER WHOSE NAME APPEARS THEREON HAS PREPARED OR HAS DIRECTED THE PREPARATION OF THE MATERIAL ON THIS SHEET.

OTHER DRAWINGS, SPECIFICATIONS, REPORTS, DOCUMENTS OR INSTRUMENTS NOT EXHIBITED IN THIS SEAL, RELATING TO OR INTENDED TO BE USED FOR ANY PARTS OR PART OF THE PROJECT IN WHICH THIS SHEET REFERS, SHALL NOT BE CONSIDERED PREPARED BY OR THE RESPONSIBILITY OF THE UNDERSIGNED AND I HEREBY DISCLAIM IN ACCORDANCE WITH SECTION 307.41.2 R.S. MO.

KEY PLAN

TRUE NORTH PROJECT NORTH

SUBMITTALS

NO.	DATE	DESCRIPTION
A	02/04/2022	QA/QC SET
B	03/29/2022	QA/QC SET
C	05/20/2022	QA/QC SET
D	06/16/2022	QA/QC SET
E	07/01/2022	PERMIT SET
F	07/25/2022	BID REVIEW SET
G	08/05/2022	BID SET
H	08/02/2023	CONSTRUCTION SET

PROJECT NO. J22006 DRAWN BY MT

SHEET TITLE

DETAILS

SHEET NO.

ISSUE FOR CONSTRUCTION

NBS

11840 Borman Dr.
St. Louis, MO 63146
P: 636.229.8400
F: 636.229.8416

Any reproduction or unauthorized use of this document or any part of this without the expressed consent of National Design Build Services Inc. is prohibited ©

M500