HIGHWAY IMPROVEMENT DRAWINGS

COMMERCIAL CAMPUS AT FIELDS CORNER

NY 312 & PUGSLEY ROAD TOWN OF SOUTHEAST, NEW YORK **PUTNAM COUNTY**

Applicant:

BREWSTER INDUSTRIAL OWNER LLC 1 MEADOWLANDS PLAZA, SUITE 803 EAST RUTHERFORD, NJ 07073 (212) 531-2359



Site Planner, Civil & Traffic Engineer, and Landscape Architect: 120 BEDFORD ROAD **ARMONK, NY 10504**

Surveyor:

(914) 273-5225

(877) 314-1593

BADEY & WATSON, SURVEYING


AND ENGINEERING, P.C.

3063 ROUTE 9 COLD SPRING, NEW YORK 10516

Retaining Wall Structural Engineer

& Geotechnical Engineer:

SESI Consulting Engineers 959 ROUTE 46E FLOOR 3, SUITE 300 PARSIPPANY, NEW JERSEY 07054 (973) 808-9050

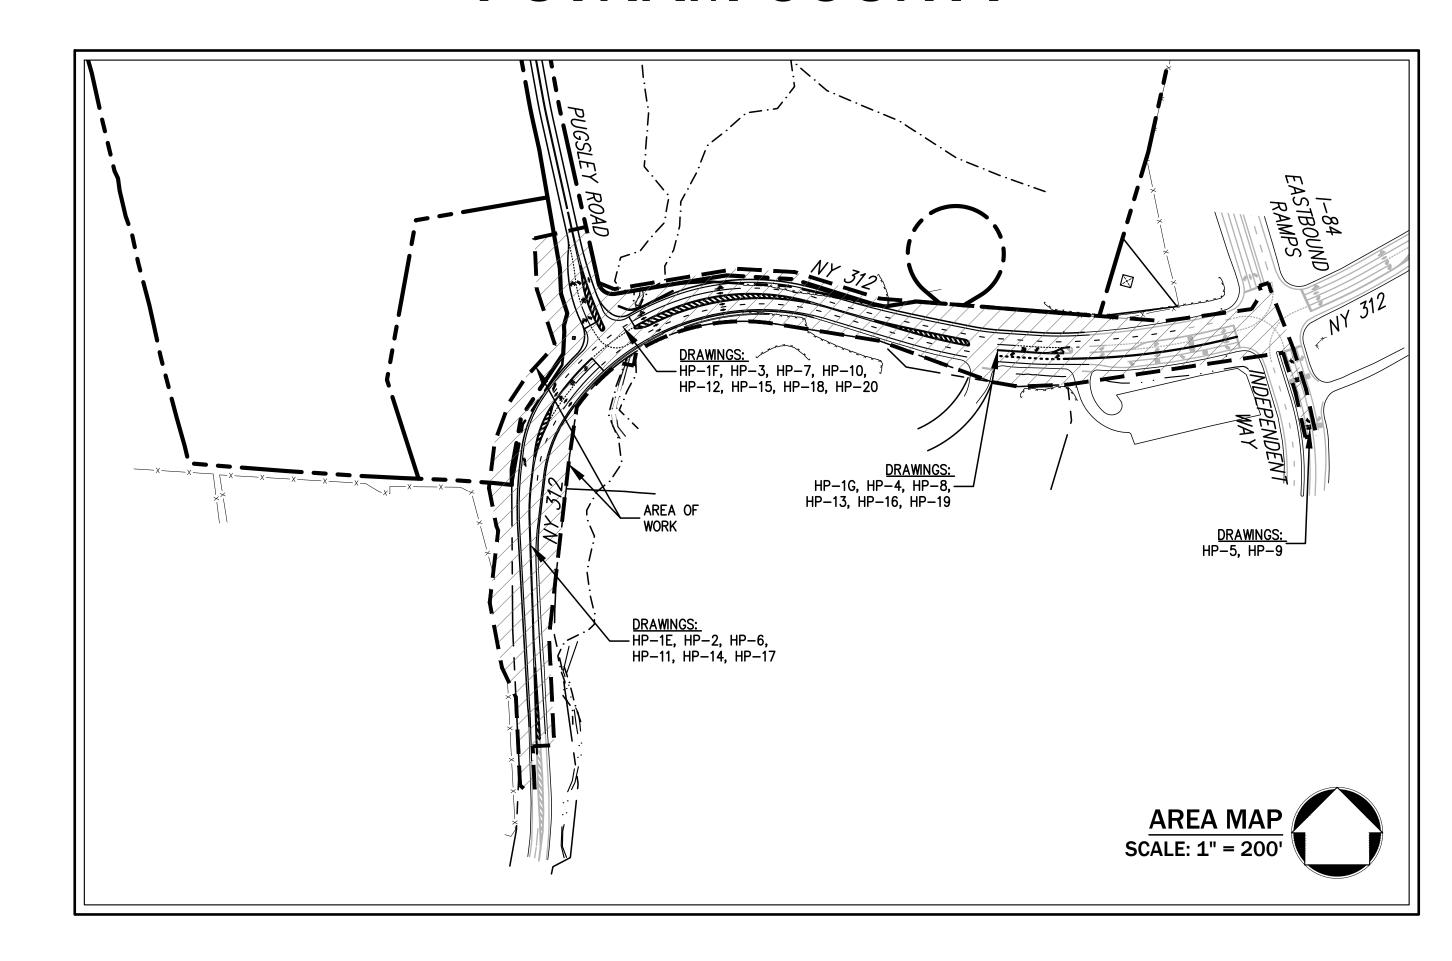


SUBSURFACE UTILITY LOCATIONS ARE BASED ON A COMPILATION OF FIELD EVIDENCE, AVAILABLE RECORD PLANS AND/OR UTILITY MARK-OUTS. UNDERGROUND INFORMATION CANNOT BE GUARANTEED. VERIFY THE ACTUAL LOCATION OF ALL UTILITIES PRIOR TO EXCAVATION



THE LOCATION OR COMPLETENESS OF

OR CONSTRUCTION.

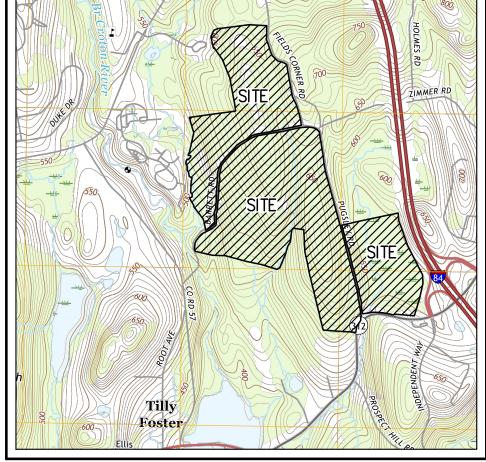

VICINITY MAP	
VICINITY WAP	
SCALE: 1" = 2,000'	

No.	Revision	Date	Ву	
3.	REVISED PER NYSDOT COMMENTS	05/20/2022	KRM	
4.	REVISED PER NYSDOT COMMENTS	08/08/2022	SPG	
5.	REVISED PER NYSDOT COMMENTS	10/14/2022	KRM	
6.	REVISED PER NYSDOT COMMENTS	12/09/2022	KRM	
7.	REVISED PER NYSDOT COMMENTS	02/03/2023	KRM	
8.	REVISED PER NYSDOT COMMENTS	05/05/2023	KRM	
9.	REVISED PER NYSDOT COMMENTS	05/16/2023	KRM	
	Previous Editions Obsolete			

JMC Drawing List:

HP-1 COVER SHEET

HP-1A GENERAL NOTES

HP-1B TYPICAL SECTIONS HP-1C TYPICAL SECTIONS

HP-1D TYPICAL SECTIONS

HP-1F TREE REMOVAL PLAN

LAYOUT PLAN

LAYOUT PLAN LAYOUT PLAN

LAYOUT PLAN

HP-11 GRADING PLAN HP-12 GRADING PLAN

HP-13 GRADING PLAN

HP-14 UTILITIES PLAN

HP-15 UTILITIES PLAN

HP-16 UTILITIES PLAN

HP-13A PUGSLEY ROAD PROFILE

HP-13B NY 312 ROAD PROFILE

HP-20 TRAFFIC SIGNAL PLAN **HP-20A TRAFFIC SIGNAL NOTES**

HP-20B TRAFFIC SIGNAL NOTES

HP-27 NYSDOT DETAILS HP-28 NYSDOT DETAILS HP-29 NYSDOT DETAILS HP-30 NYSDOT DETAILS HP-31 NYSDOT DETAILS HP-32 NYSDOT DETAILS HP-33 NYSDOT DETAILS HP-34 NYSDOT DETAILS

HP-35 NYSDOT DETAILS HP-36 NYSDOT DETAILS HP-37 NYSDOT DETAILS

HP-38 NYSDOT DETAILS HP-39 NYSDOT DETAILS

HP-40 NYSDOT DETAILS

HP-41 NYSDOT DETAILS

HP-42 NYSDOT DETAILS

HP-43 NYSDOT DETAILS

HP-44 NYSDOT DETAILS

HP-45 NYSDOT DETAILS

TREE REMOVAL PLAN

TREE REMOVAL PLAN

SIGNING & STRIPING PLAN

SIGNING & STRIPING PLAN

SIGNING & STRIPING PLAN

SIGNING & STRIPING PLAN

HP-10 TURNING ANALYSIS PLAN (WB-67)

HP-17 EROSION AND SEDIMENT CONTROL PLAN HP-18 EROSION AND SEDIMENT CONTROL PLAN

HP-19 EROSION AND SEDIMENT CONTROL PLAN

HP-21 WORK ZONE TRAFFIC CONTROL PLAN (PHASE 1)

HP-22 WORK ZONE TRAFFIC CONTROL PLAN (PHASE 2)

HP-23 WORK ZONE TRAFFIC CONTROL PLAN (PHASE 2)

HP-24 WORK ZONE TRAFFIC CONTROL PLAN (PHASE 2)

HP-24A WORK ZONE TRAFFIC CONTROL PLAN (PHASE 2)

HP-25 WORK ZONE TRAFFIC CONTROL PLAN (PHASE 3) HP-26 WORK ZONE TRAFFIC CONTROL PLAN (PHASE 3)

HP-24B WORK ZONE TRAFFIC CONTROL TURNING ANALYSIS PLAN (PHASE 2) (WB-65)

HP-26A WORK ZONE TRAFFIC CONTROL TURNING ANALYSIS PLAN (PHASE 3) (WB-65)

ANY ALTERATION OF PLANS, SPECIFICATIONS, PLATS AND REPORTS BEARING THE SEAL OF A LICENSED PROFESSIONAL **ENGINEER OR LICENSED LAND** SURVEYOR IS A VIOLATION OF SECTION 7209 OF THE NEW YORK STATE EDUCATION LAW, EXCEPT AS PROVIDED FOR BY SECTION 7209, SUBSECTION 2

KRM Approved: DL as shown 12/28/2020 roject No: **14012/21121** 14012-HWY-PLOT-COVER COVER.sc

JMC Planning, Engineering, Landscape Architecture & Land Surveying, PLLC JMC Site Development Consultants, LLC John Meyer Consulting, Inc. 120 BEDFORD ROAD • ARMONK, NY 10504 voice 914.273.5225 • fax 914.273.2102

www.jmcpllc.com