



NAVD 88

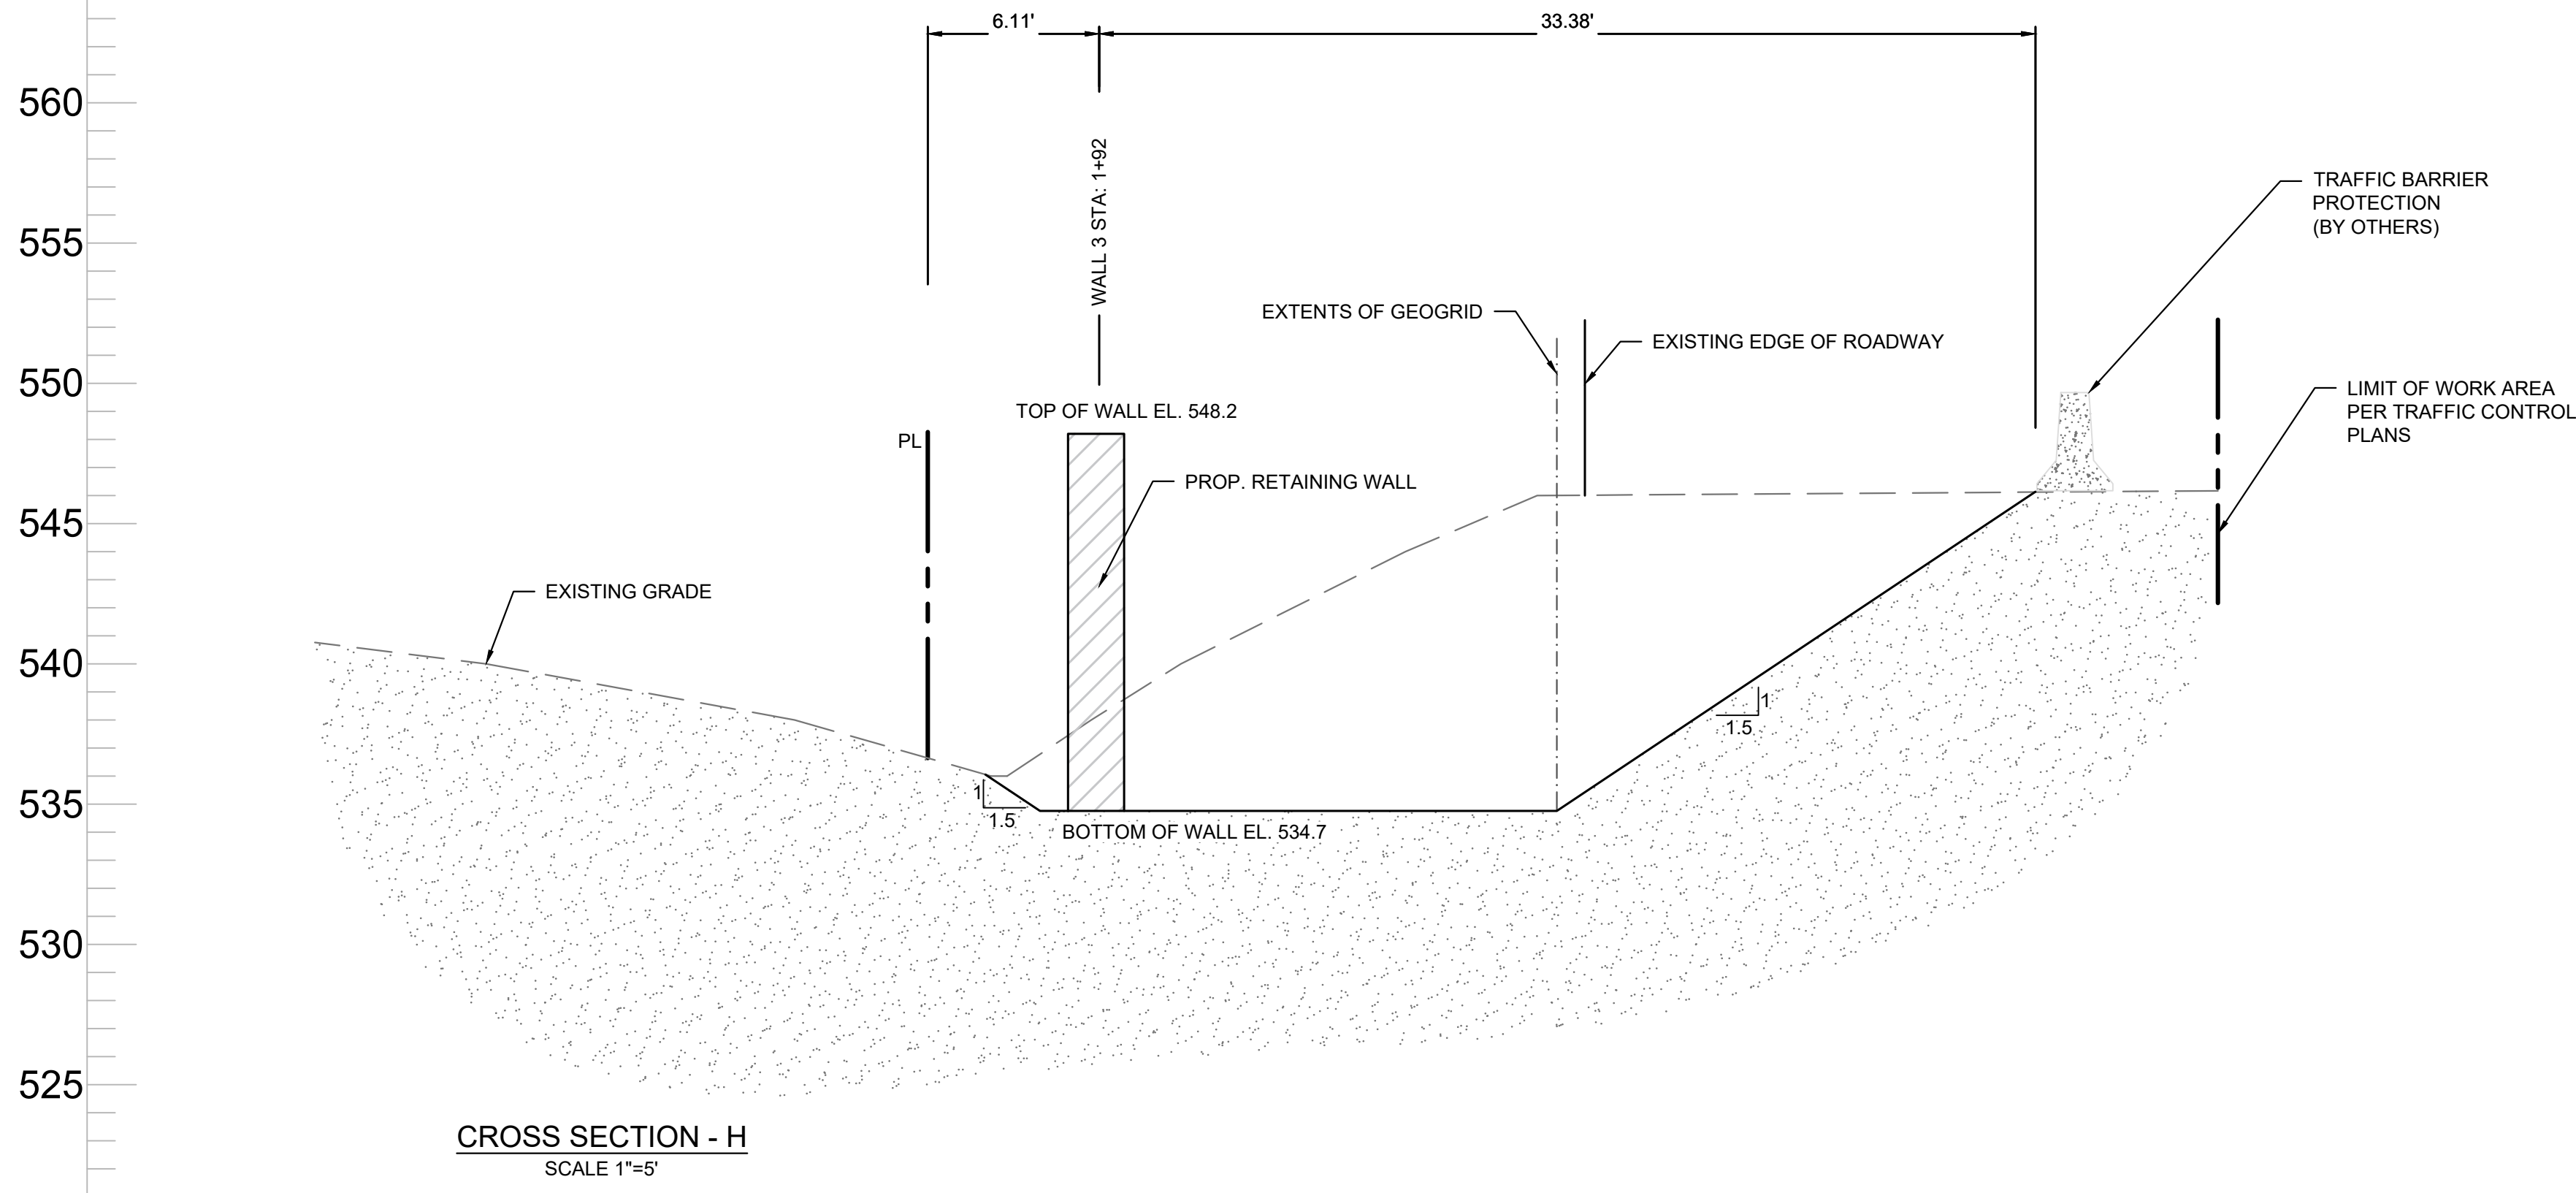


CROSS SECTION - H
SCALE 1"=5'

NAVD 88

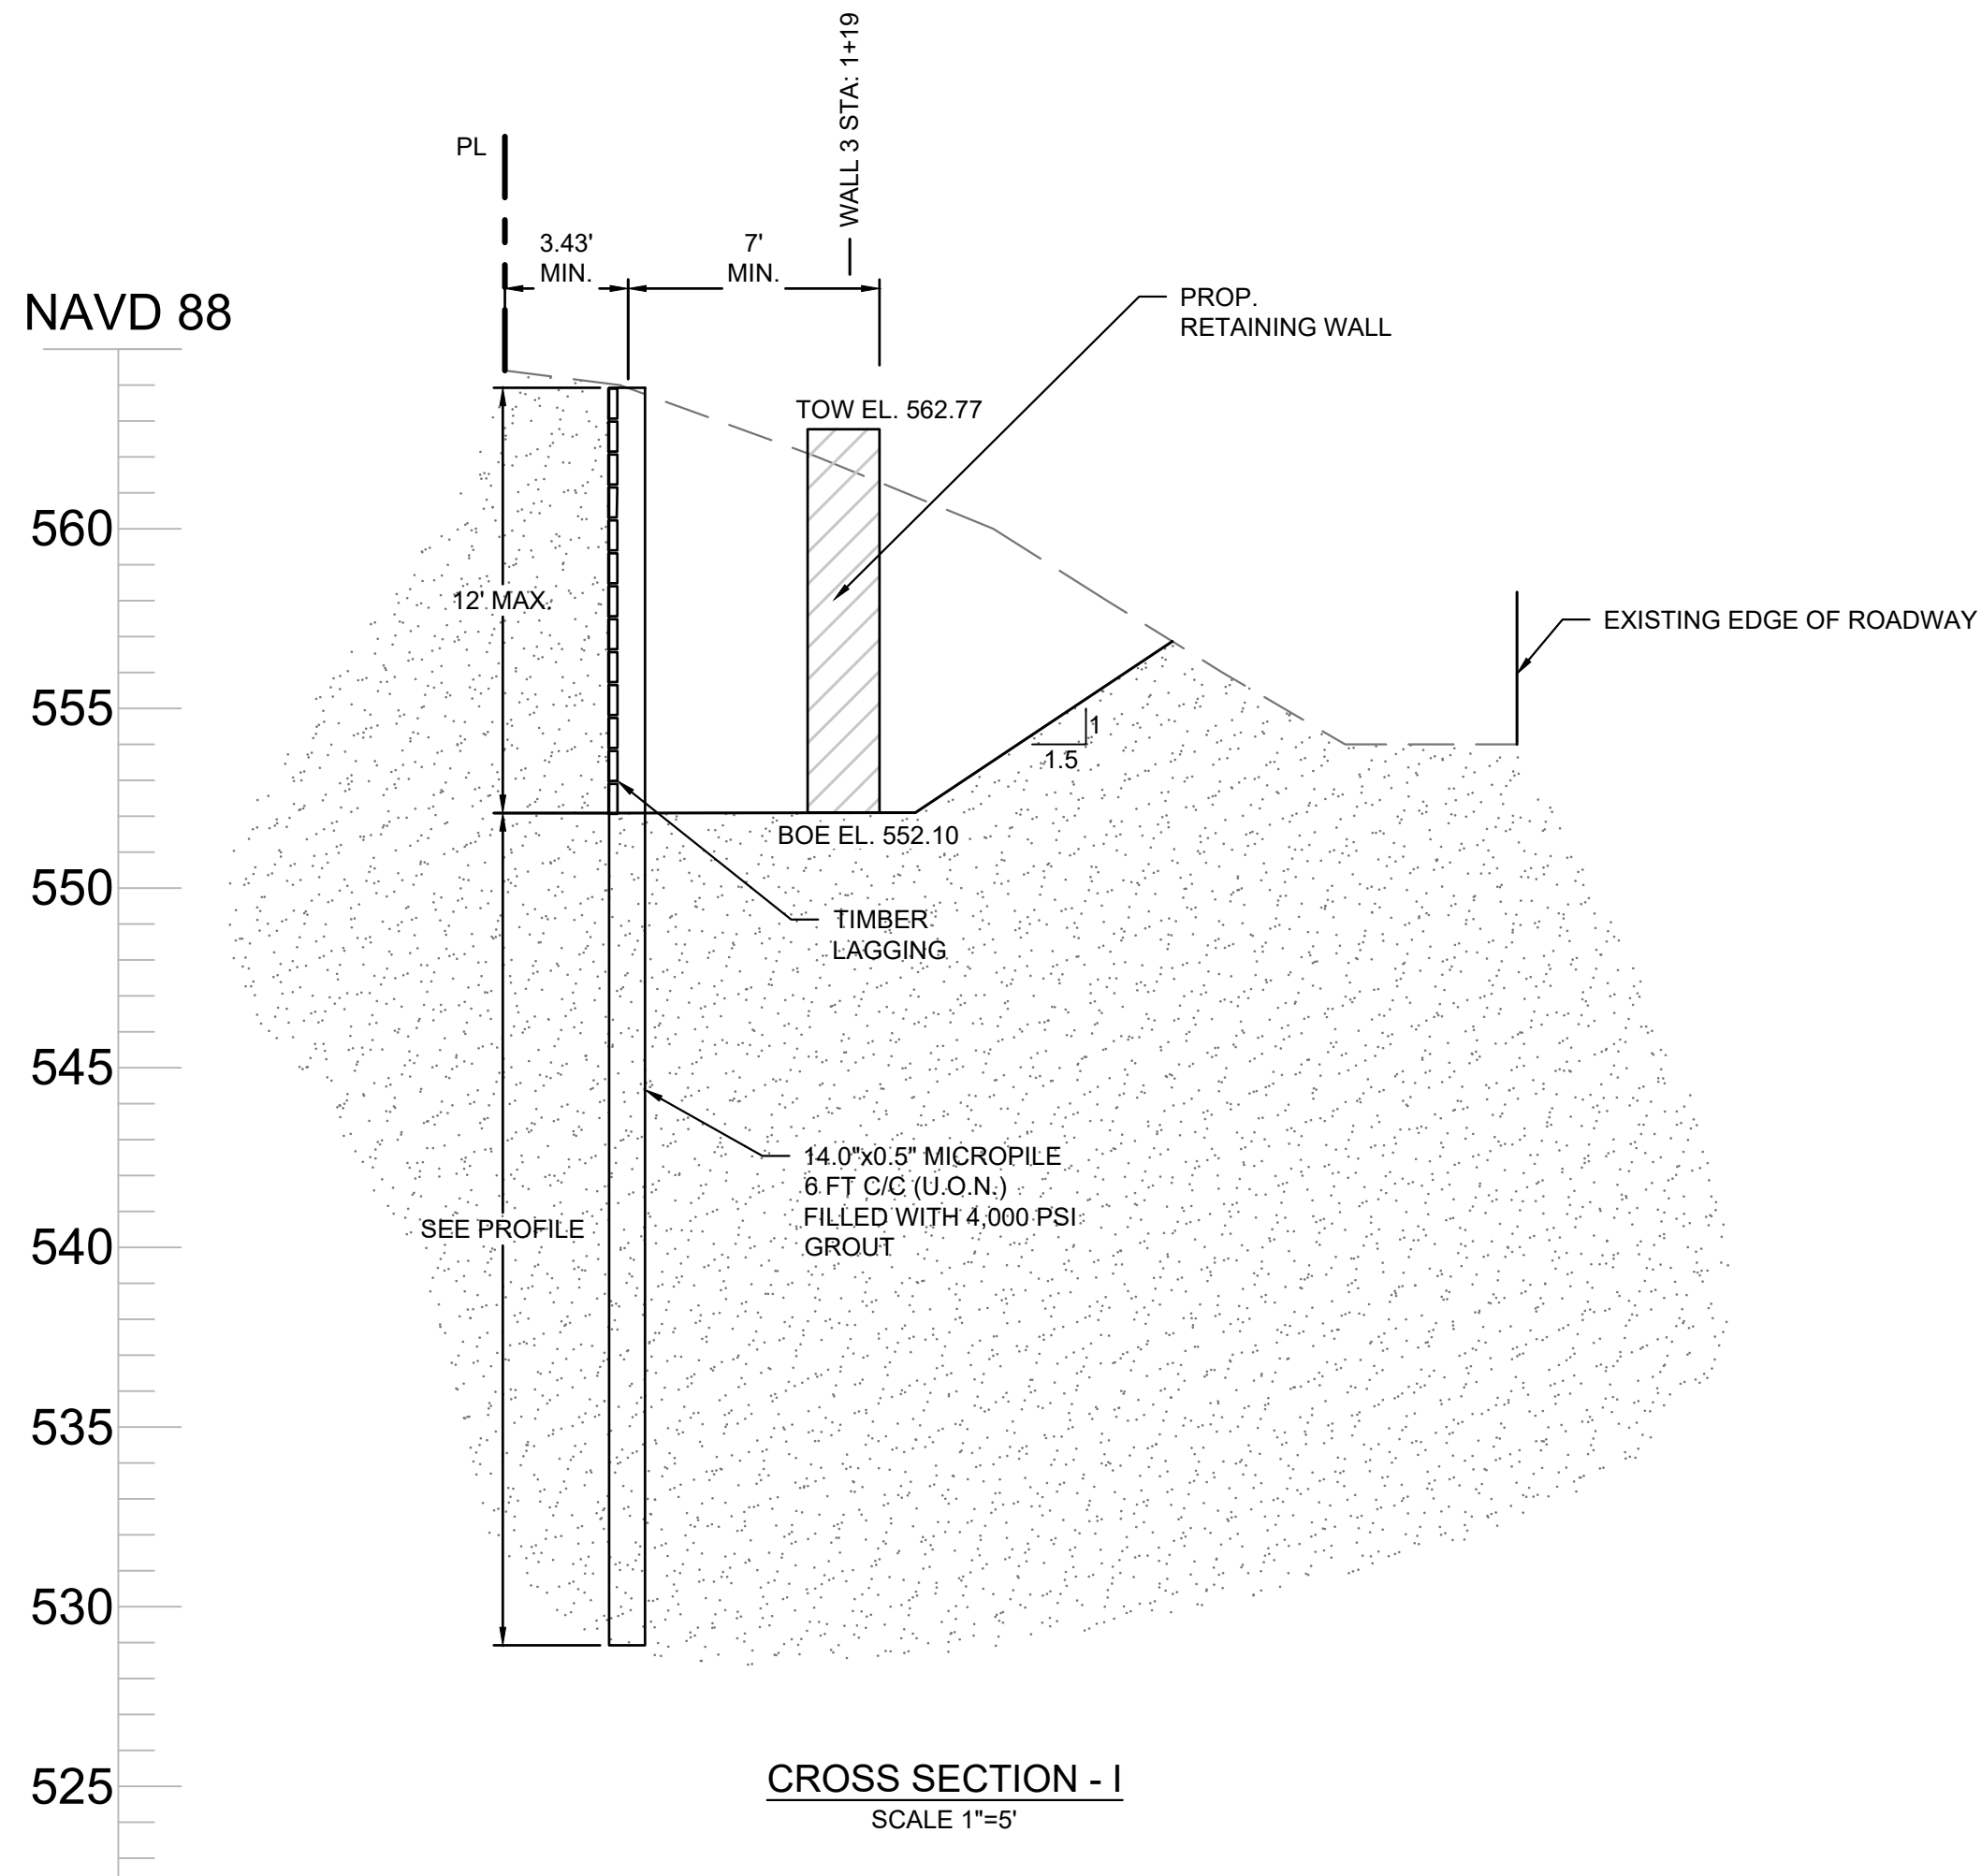


CROSS SECTION - I
SCALE 1"=5'

NAVD 88

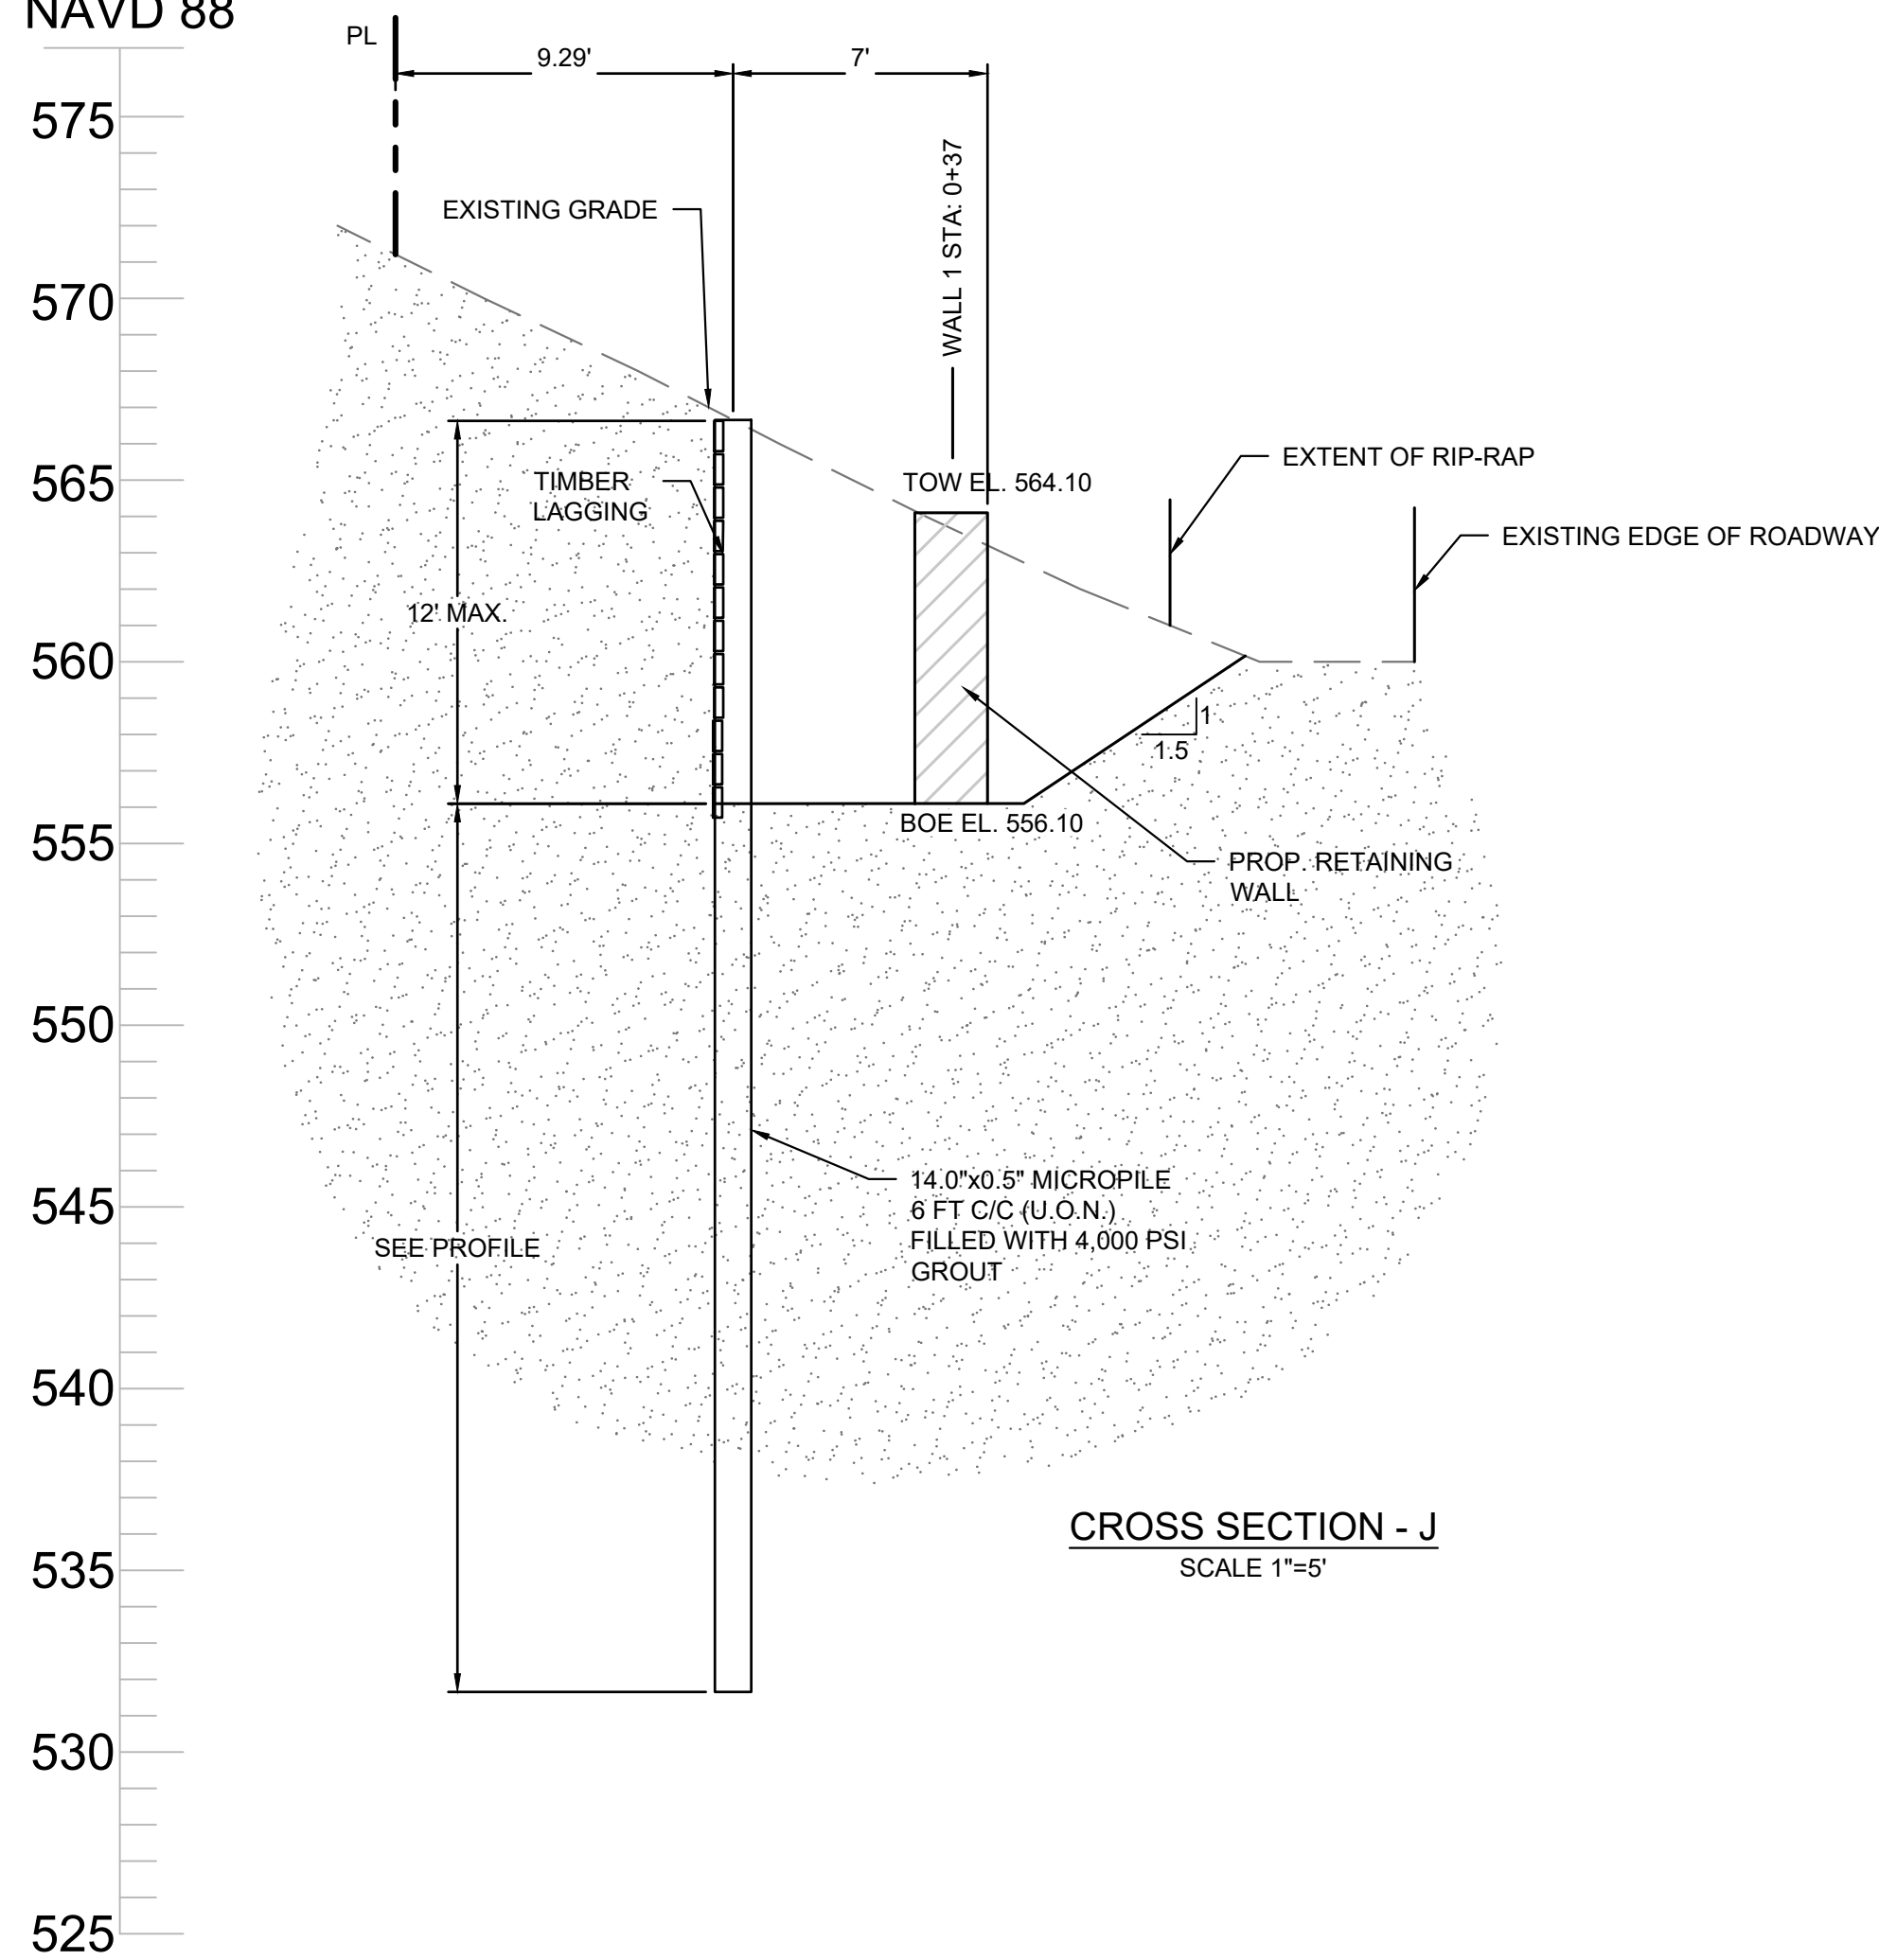

CROSS SECTION - J
SCALE 1"=5'

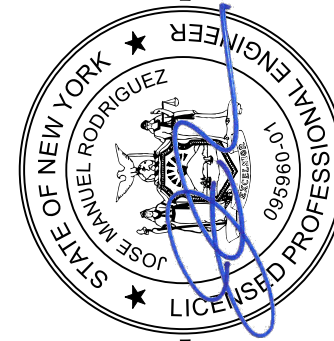

PROPOSED NORTHEAST INTERSTATE
LOGISTICS CENTER
NY 312 & PUGSLEY ROAD
TOWN OF SOUTHEAST, NEW YORK

SOE CROSS SECTIONS

JOSE M. RODRIGUEZ, P.E.
PROFESSIONAL ENGINEER
N.Y. LIC. NO. 099960

SESI
CONSULTING
ENGINEERS
SOILS / FOUNDATIONS
SITE DESIGN
ENVIRONMENTAL

12A MAPLE AVE. PINE BROOK, N.J. 07068 PH: 973-808-9050

dwg by: aas
chk by: NG
scale: AS NOTED
date: 08/04/2021

1 9/7/21 REVISED DOT SUBMISSION
1 8/4/21 DOT SUBMISSION
rev date description

job no. 9999
drawing no.

SOE-11